



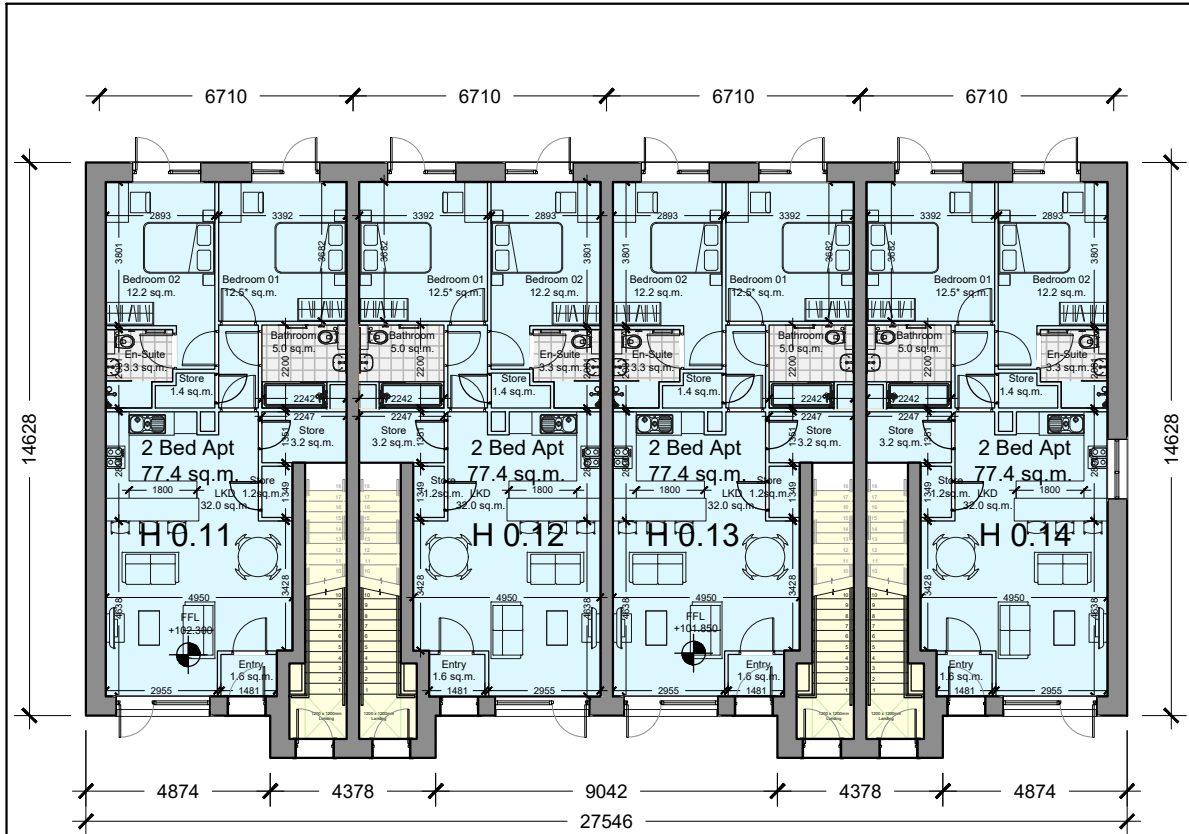

Duplex Type H3_Ground floor plan

Scale 1:200 @ A3

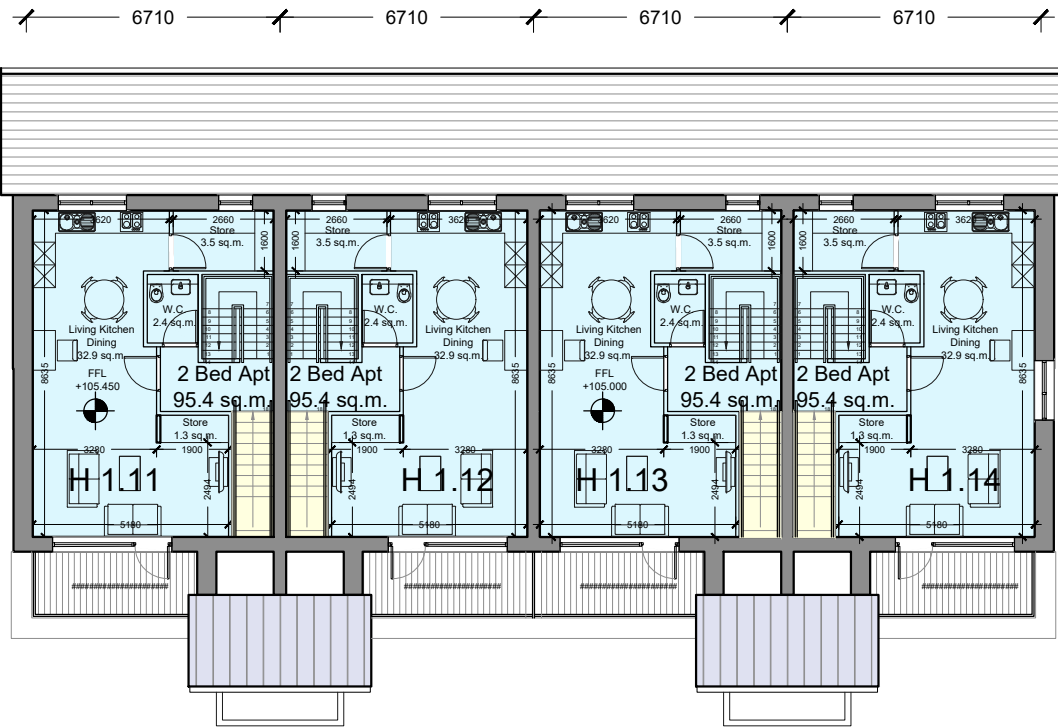

Duplex Type H3_First floor plan

Scale 1:200 @ A3


Type H3 (Duplex)

H3-GF Unit (2 bed)

Upper Ground Floor	77.4 sqm
Total	77.4 sqm


H3-Upper Unit (2 bed)

First Floor	51.4 sqm
Second Floor	44.0 sqm
Total	95.4 sqm

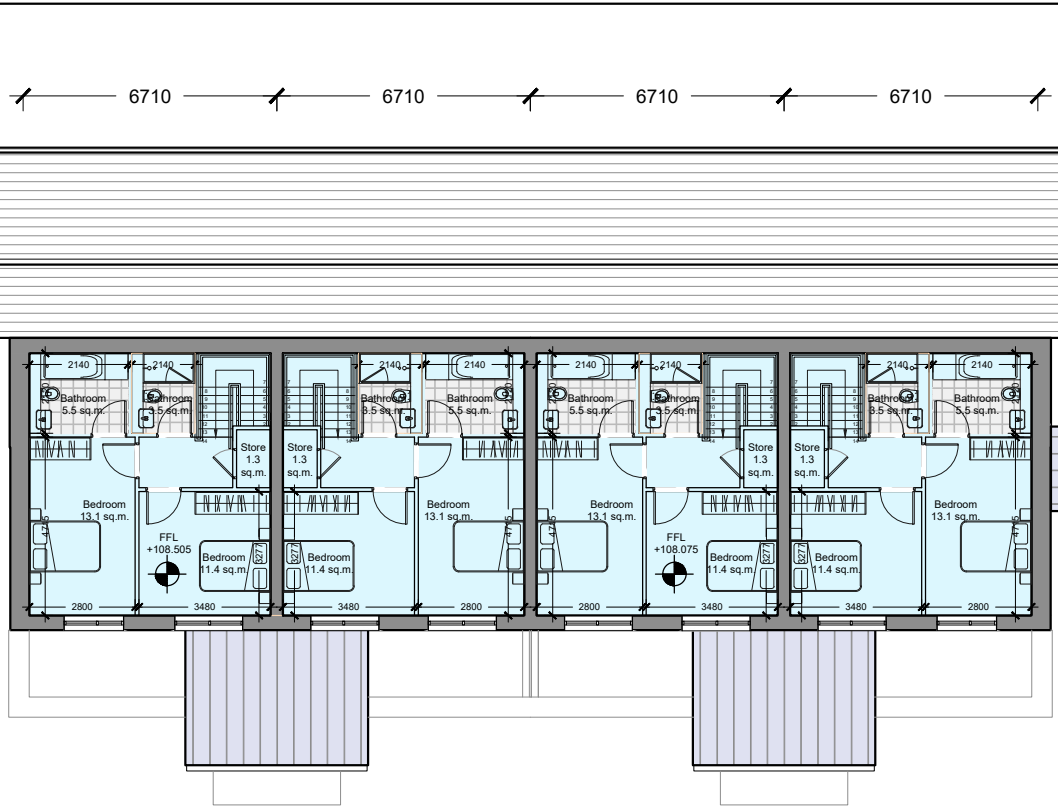


Duplex Type H3_Second floor plan

Scale 1:200 @ A3

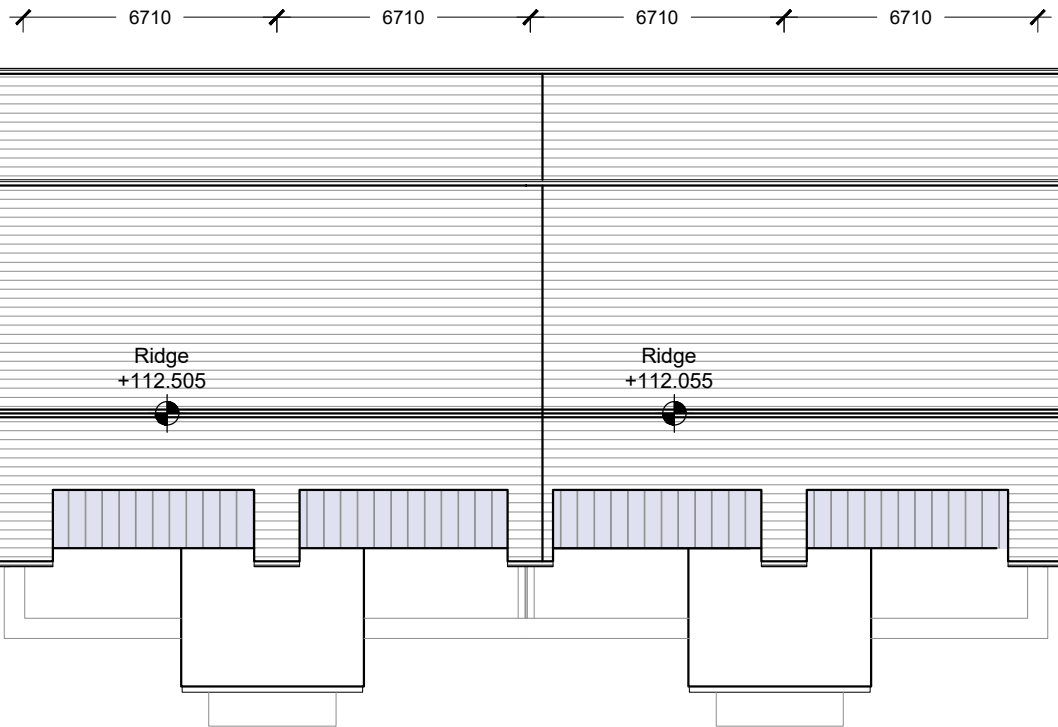

Duplex Type H3_Roof plan

Scale 1:200 @ A3

 


- GENERAL NOTES
1. COPYRIGHT RESERVED
 2. DO NOT SCALE DRAWING. USE FIGURED DIMENSIONS ONLY.
 3. ALL DISCREPANCIES TO BE REPORTED TO ARCHITECT.
 4. THE CONTRACTOR IS RESPONSIBLE FOR CHECKING ALL LEVELS AND DIMENSIONS.
 5. ALL STRUCTURE TO BE TO STRUCTURAL ENGINEERS DETAILS.
 6. ALL MECH & ELEC SERVICES TO SERVICES ENGINEERS DETAILS.
 7. ALL PROPRIETARY ITEMS TO BE INSTALLED IN ACCORDANCE WITH MANUFACTURERS INSTRUCTIONS.
 8. CONTRACTOR IS RESPONSIBLE FOR THE COORDINATION OF STRUCTURE FINISHES AND SERVICES.

REV	DATE	DESCRIPTION	BY

Circulation

2 Bed Apartment

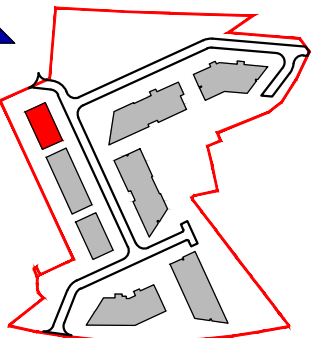

Keyplan

key plan

Scale 1:5000



JOHN FLEMING
ARCHITECTS
The Tree House
17 Richview Office Park, DUBLIN 14.
T: (01) 6689888 E: info@jfa.ie W: www.jfa.ie

CLIENT
Ardstone Homes Ltd.

PROJECT
White Pines East SHD

Stocking Ave

DRAWING
Duplex Units H3
Floor plan ALL

SCALE	JOB NO.
1:200@A3	1941
DRAWN BY	EH
DATE	March 2021
DRAWING NUMBER	REVISION
WPE-JFA-00-H3-DR-A-P2009	-

DRAWING LOCATION
w:\19 Jobs\1941\03-planning\31 planning application\31.2.dwg

DRAWING STATUS
Planning

Scale 1:200

[m]

