




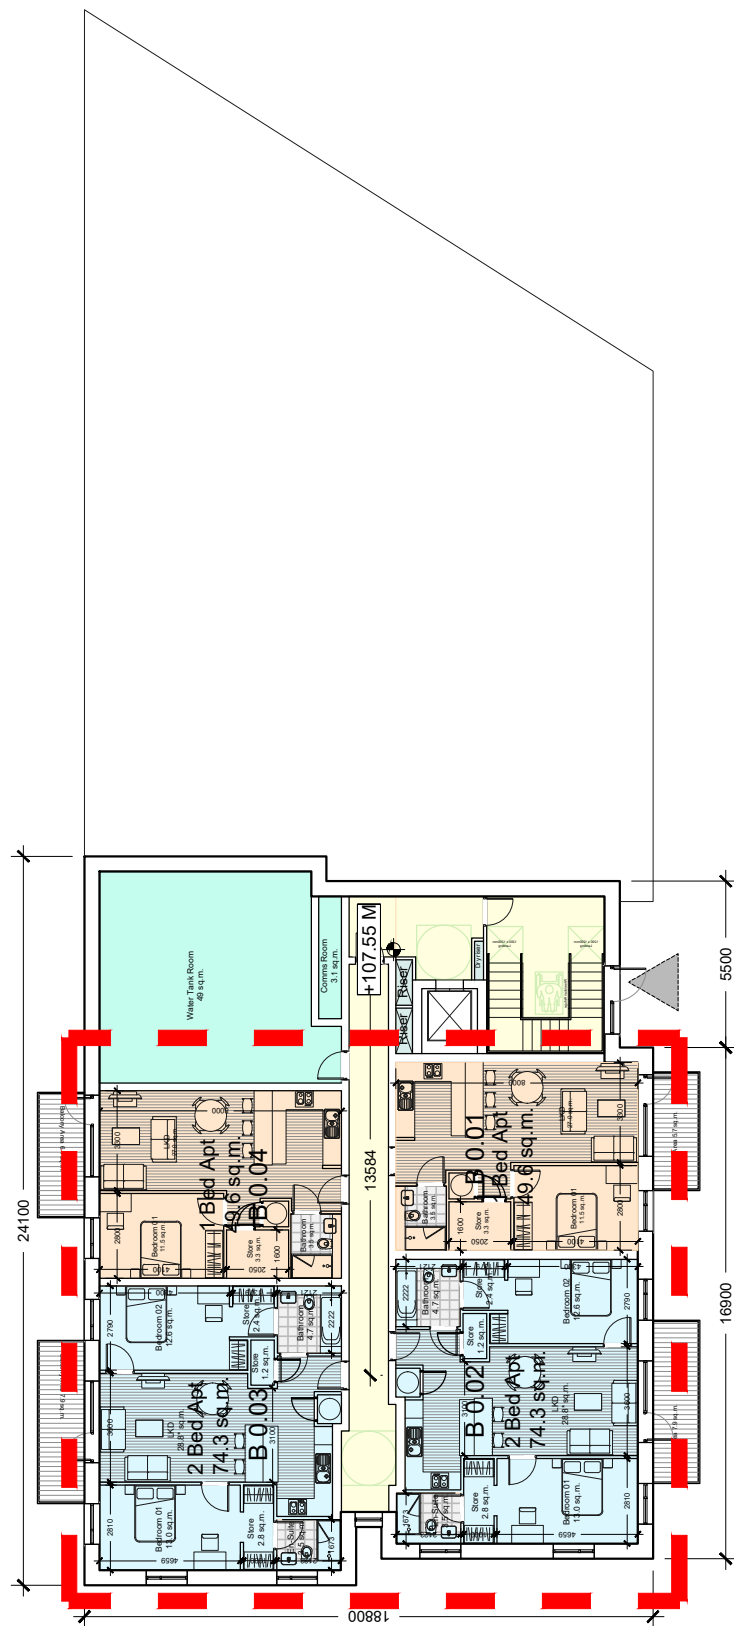

Block B_Ground floor plan
Scale 1:250 @ A3

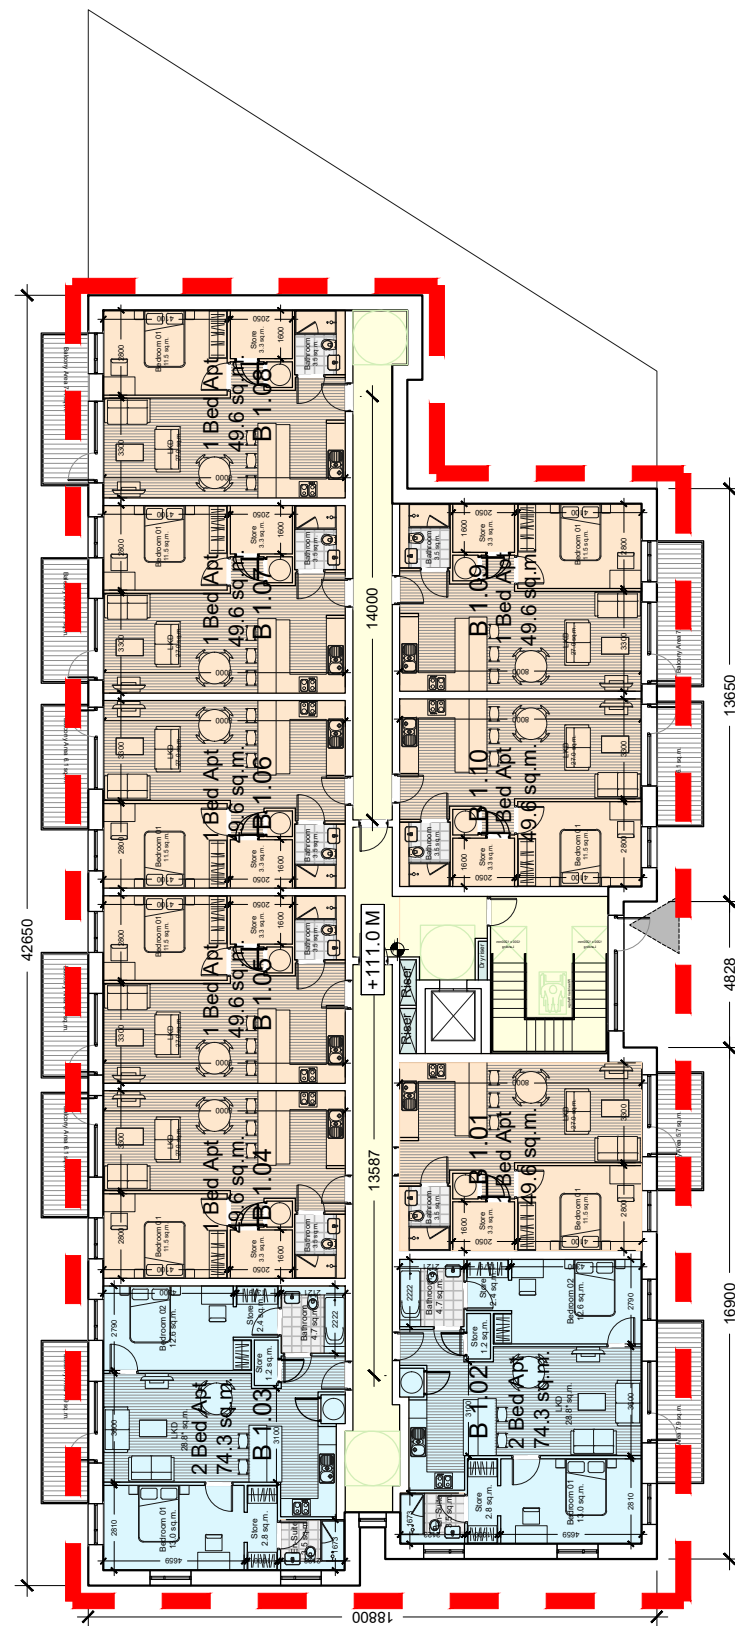

Block B_First floor plan
Scale 1:250 @ A3

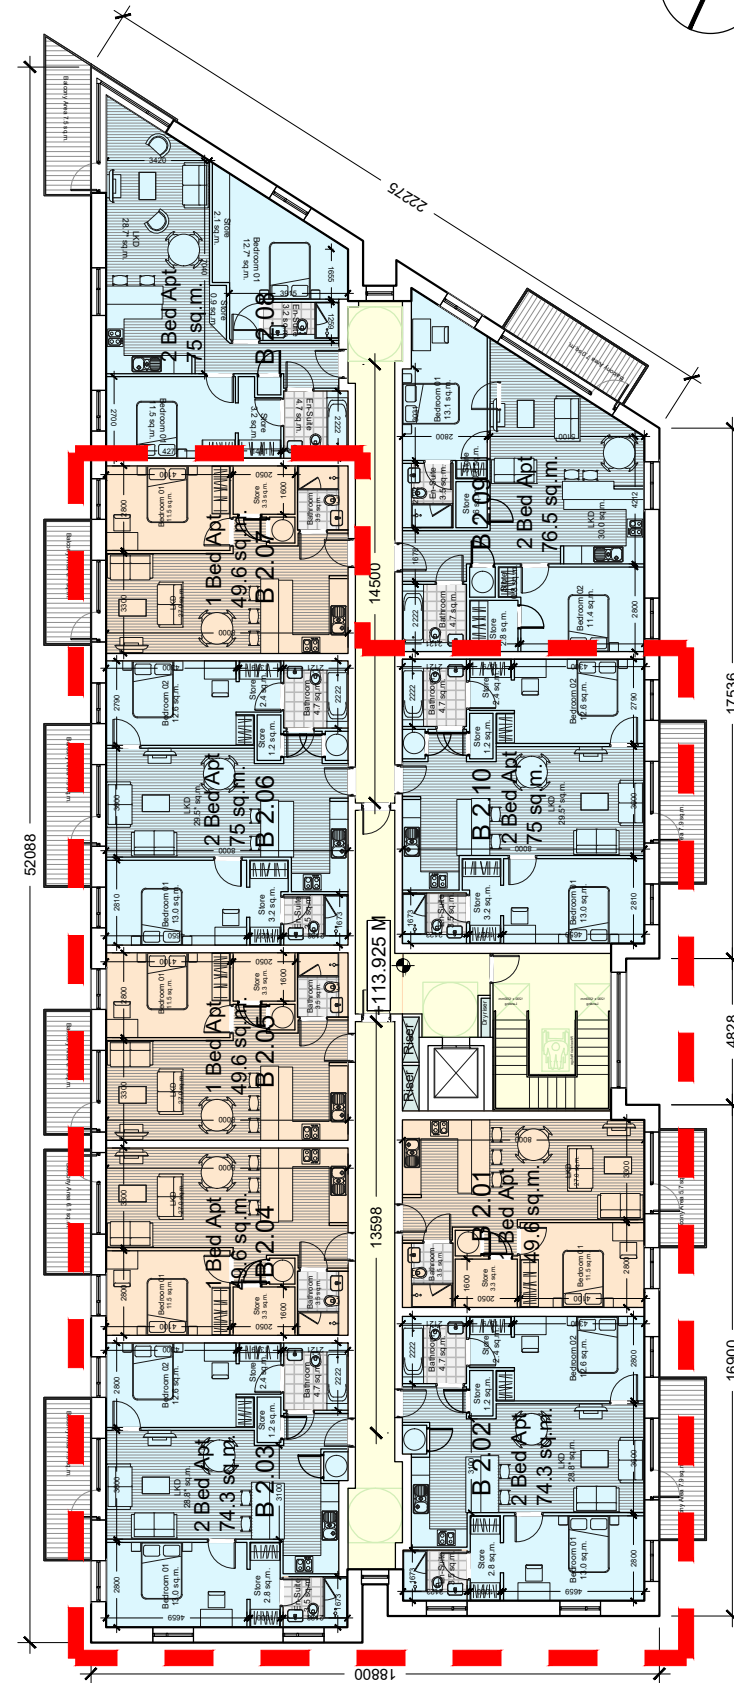

Block B_Second floor plan
Scale 1:250 @ A3




GENERAL NOTES

1. COPYRIGHT RESERVED
2. DO NOT SCALE DRAWING. USE FIGURED DIMENSIONS ONLY.
3. ALL DISCREPANCIES TO BE REPORTED TO ARCHITECT.
4. THE CONTRACTOR IS RESPONSIBLE FOR CHECKING ALL LEVELS AND DIMENSIONS.
5. ALL STRUCTURE TO BE TO STRUCTURAL ENGINEERS DETAILS.
6. ALL MECH & ELEC SERVICES TO SERVICES ENGINEERS DETAILS.
7. ALL PROPRIETARY ITEMS TO BE INSTALLED IN ACCORDANCE WITH MANUFACTURERS INSTRUCTIONS.
8. CONTRACTOR IS RESPONSIBLE FOR THE COORDINATION OF STRUCTURE FINISHES AND SERVICES.

REV	DATE	DESCRIPTION	BY

Part V apartments

BLOCK B			
1 BED		2 BED	
No	Area (sqm)	No	Area (sqm)
2	99	2	149
8	397	2	149
4	198	4	299
14	694	8	597
22			

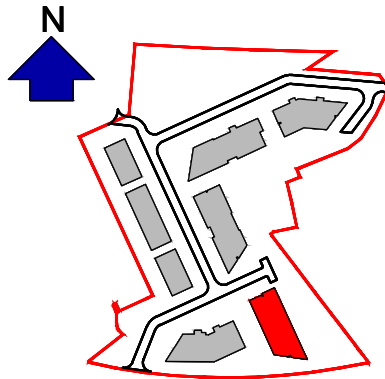

Keyplan



JOHN FLEMING
ARCHITECTS
The Tree House
17 Richview Office Park, DUBLIN 14.
T: (01) 6699888 E: info@jfa.ie W: www.jfa.ie

CLIENT
Ardstone Homes Ltd.

PROJECT
White Pines East SHD
Stocking Ave

DRAWING
Part V Block B

SCALE
1:250@A3

JOB NO.
1941

DRAWN BY
OC

DATE
March 2021

DRAWING NUMBER
WPE-JFA-XX-AB-DR-A-P2011

REVISION
-

DRAWING LOCATION
w:\19 jobs\194103\planning\3.1 planning application\3.1.2 wpeblock b

DRAWING STATUS
Planning