




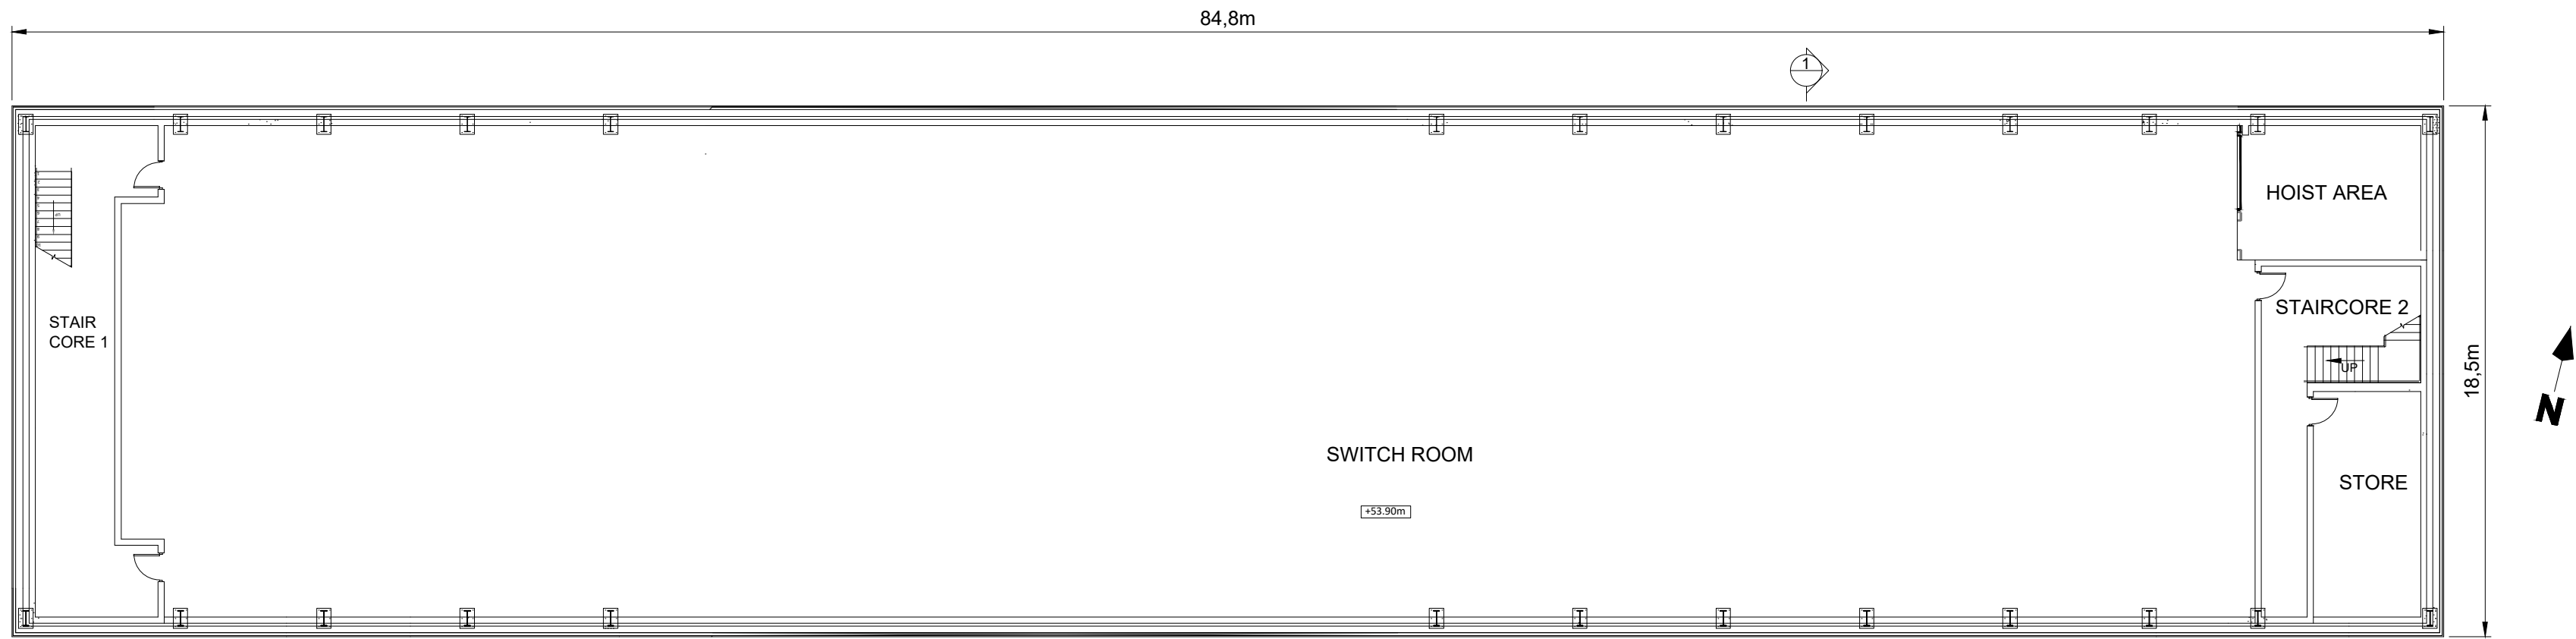


GIS FIRST FLOOR PLAN
SCALE 1:200

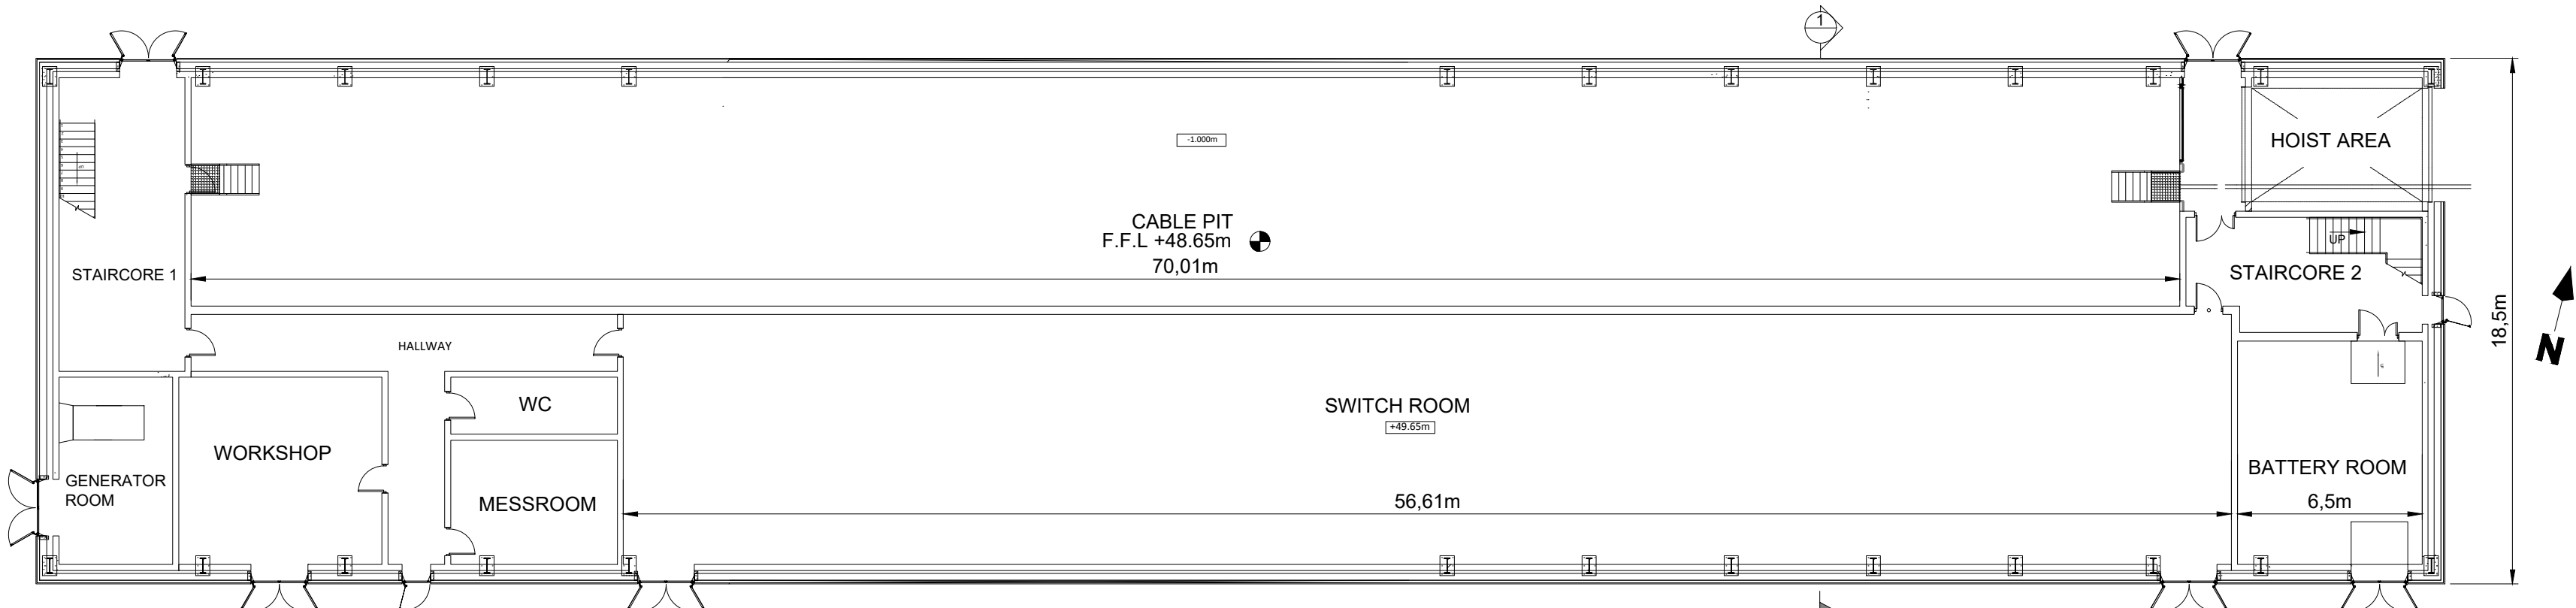


GIS GROUND FLOOR PLAN
SCALE 1:200

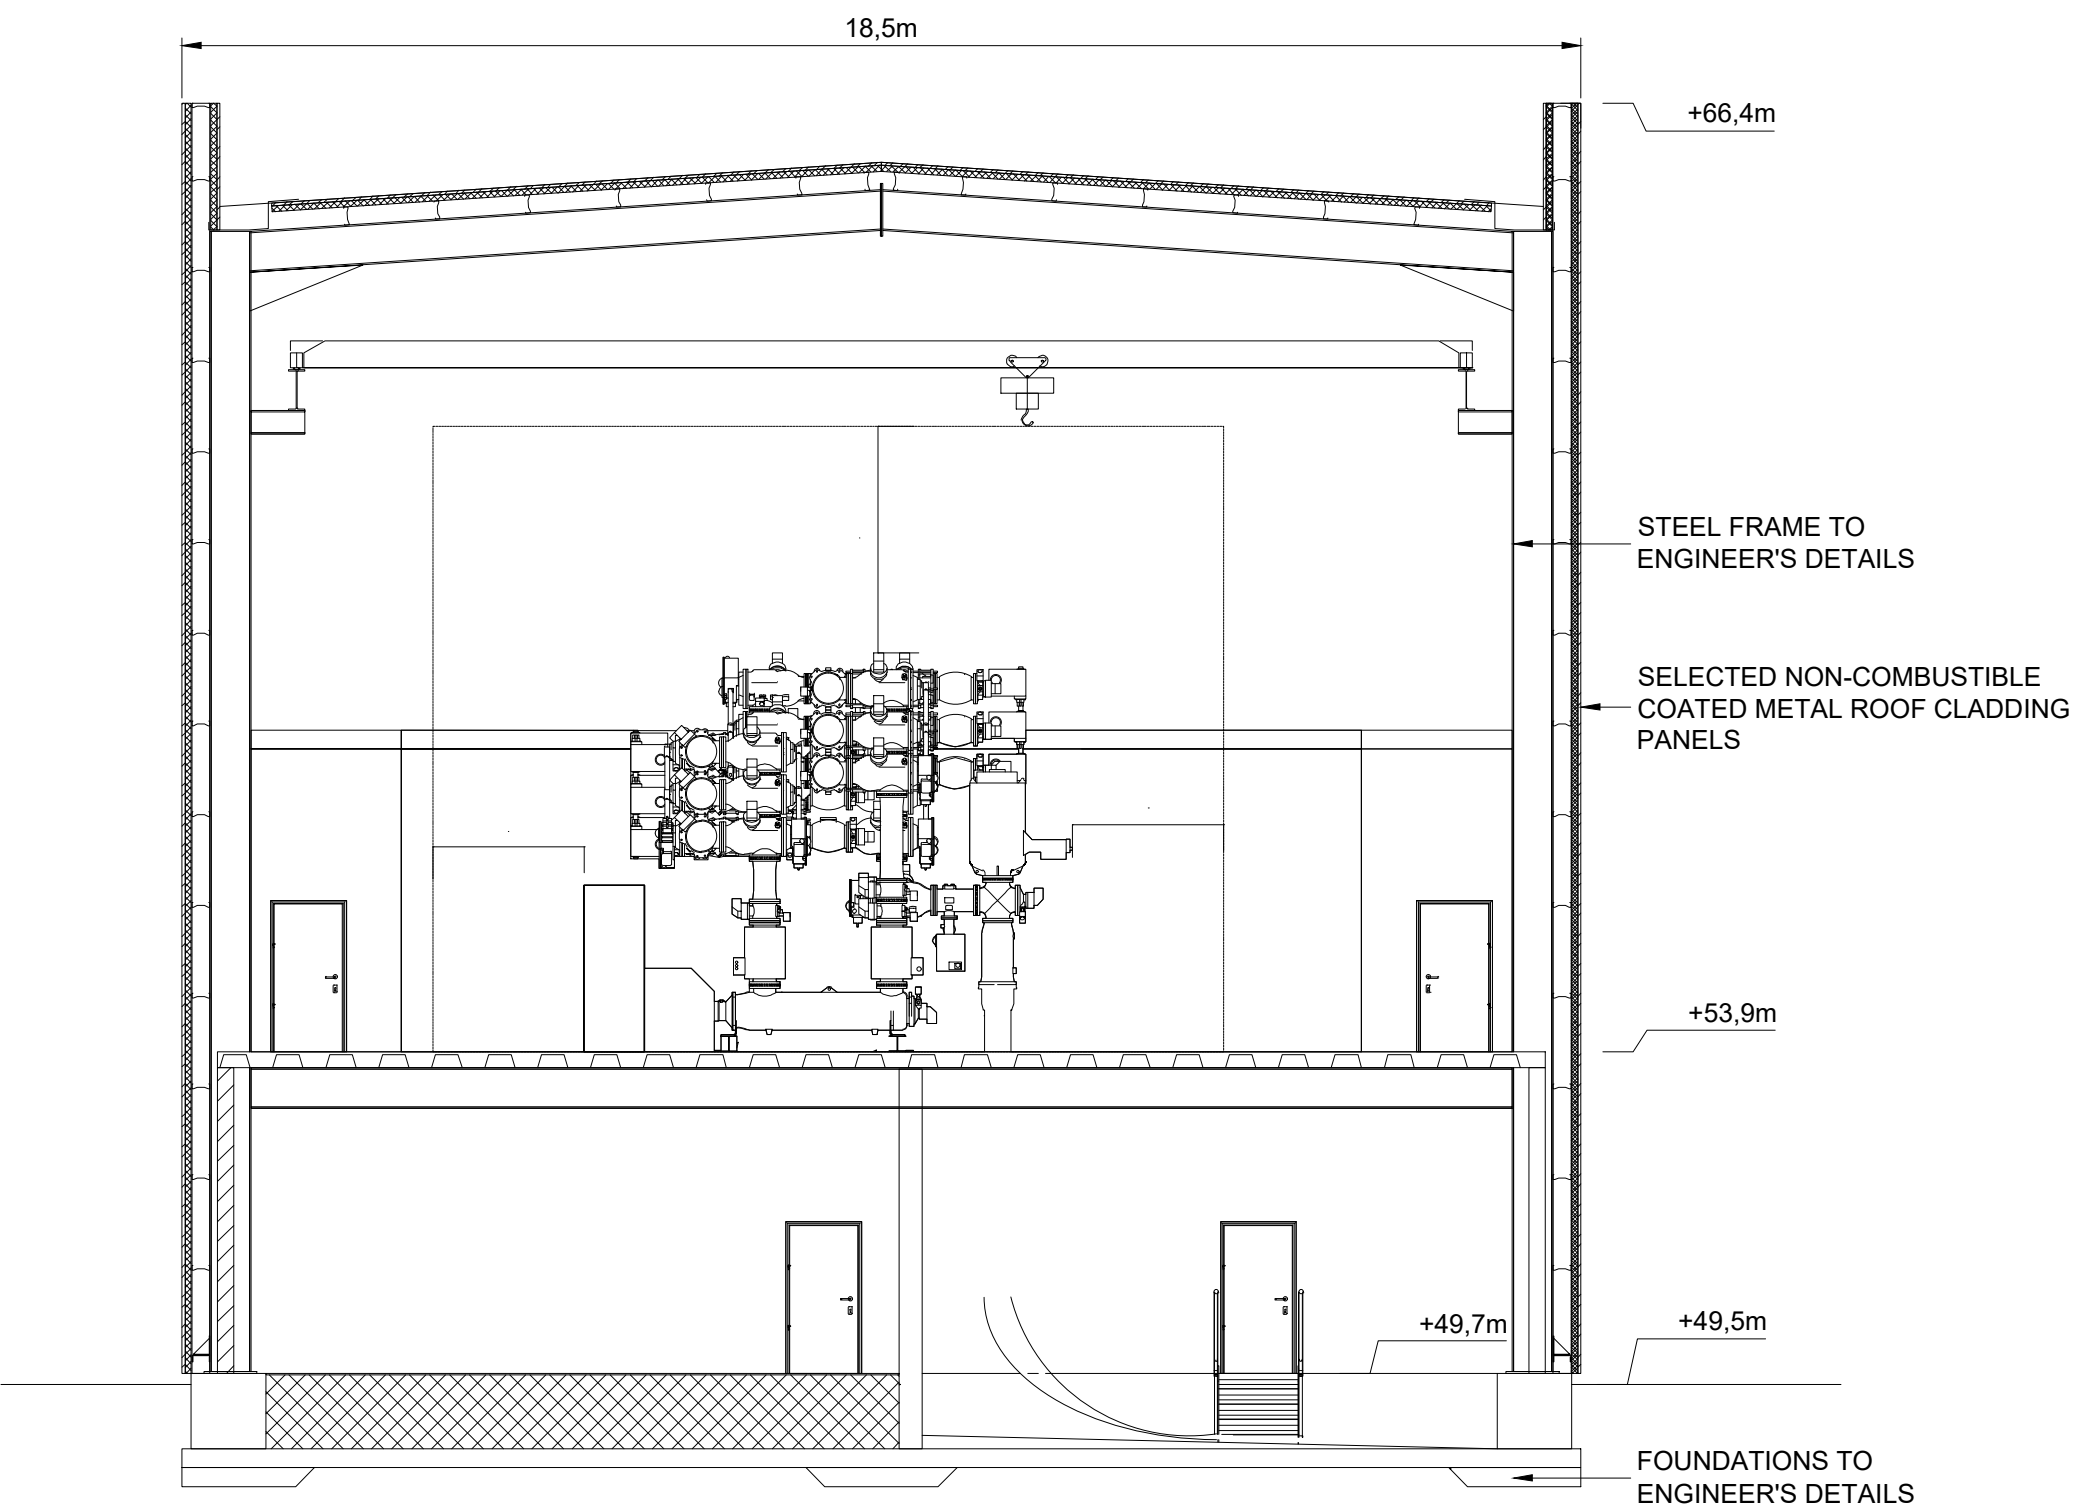


SECTION 1-1
SCALE 1:100

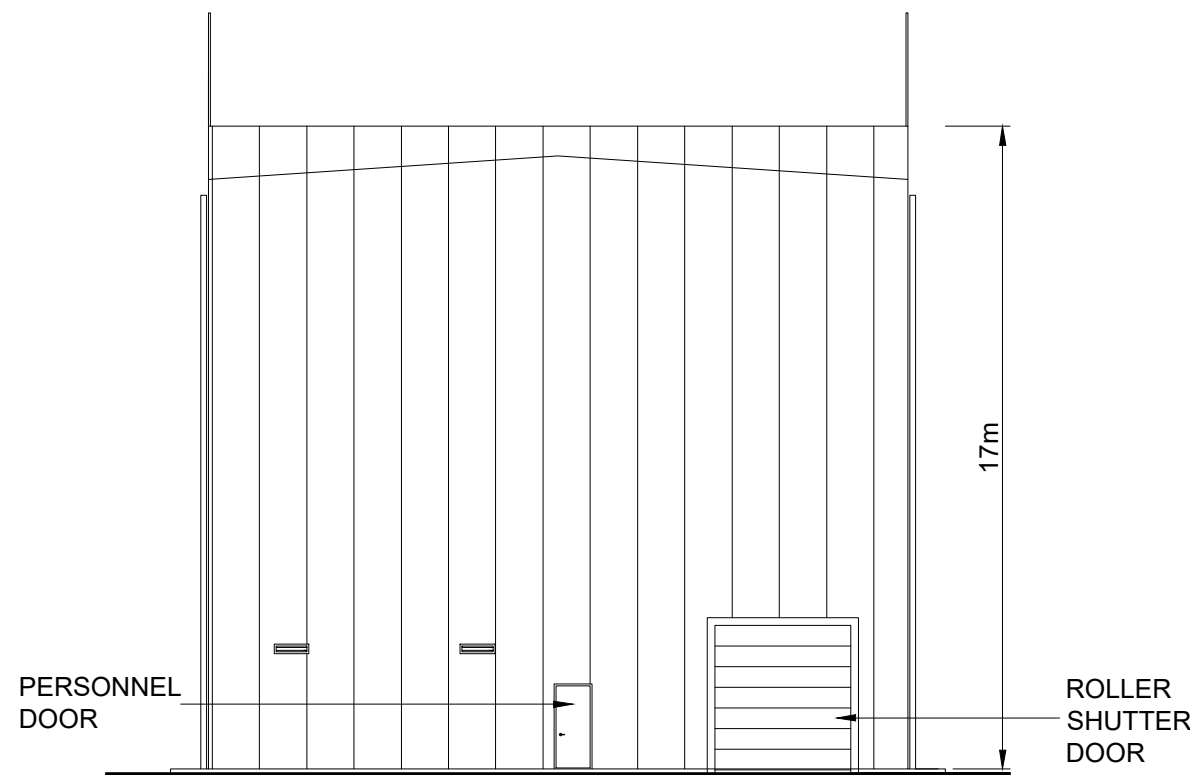


EAST ELEVATION
SCALE 1:200

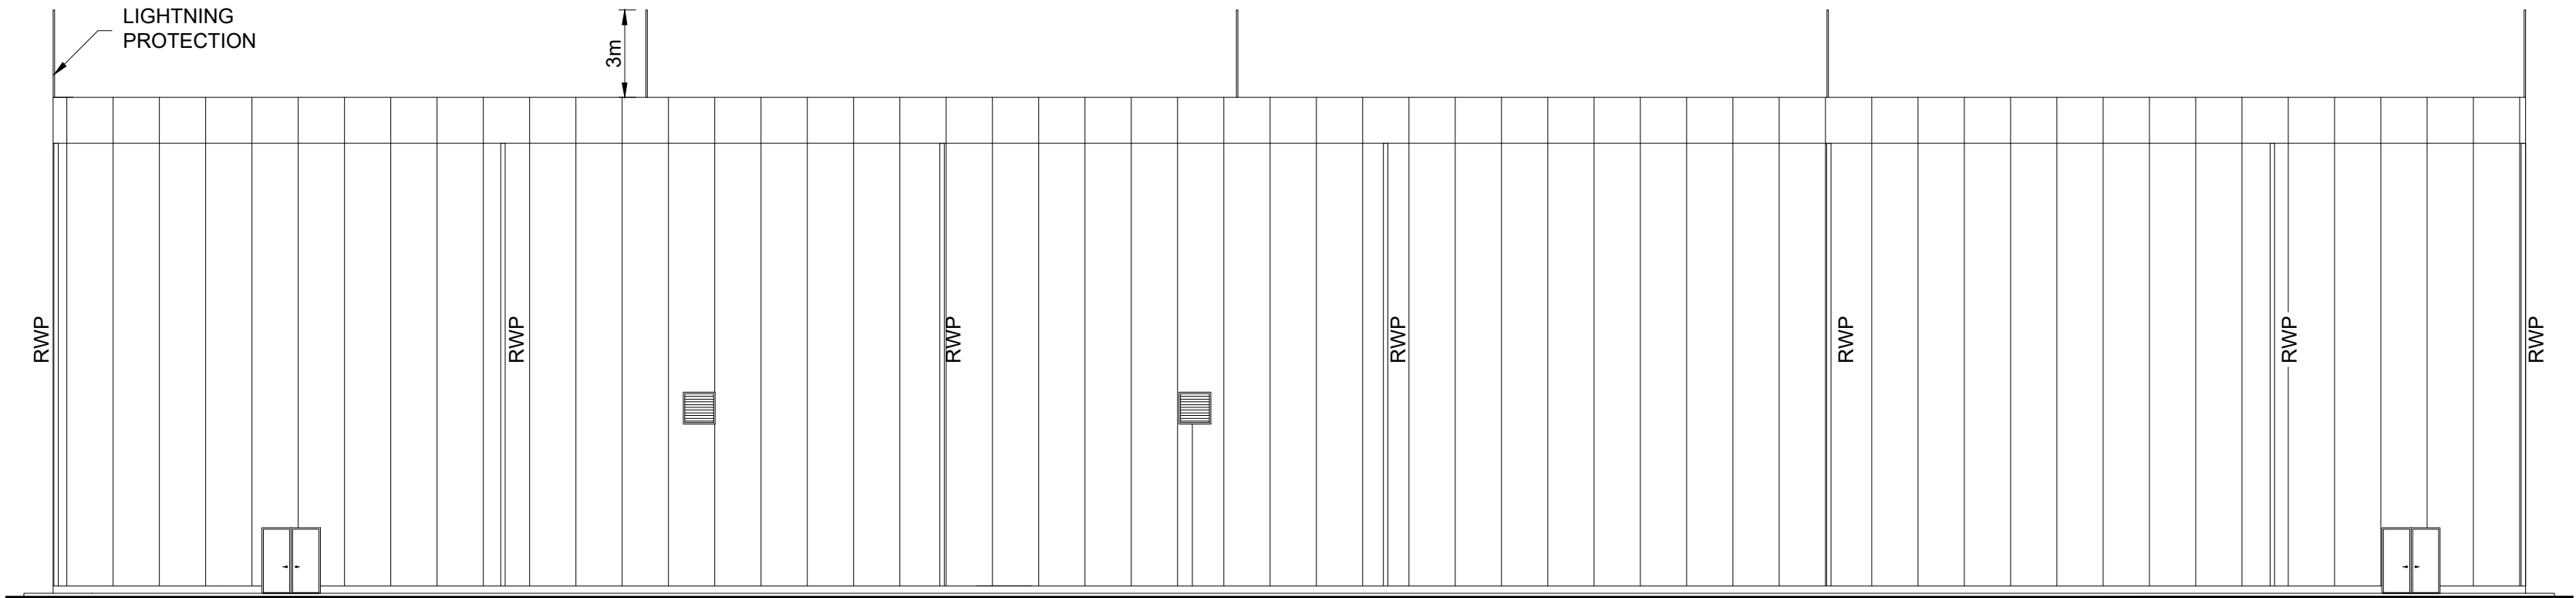

NORTH ELEVATION
SCALE 1:200

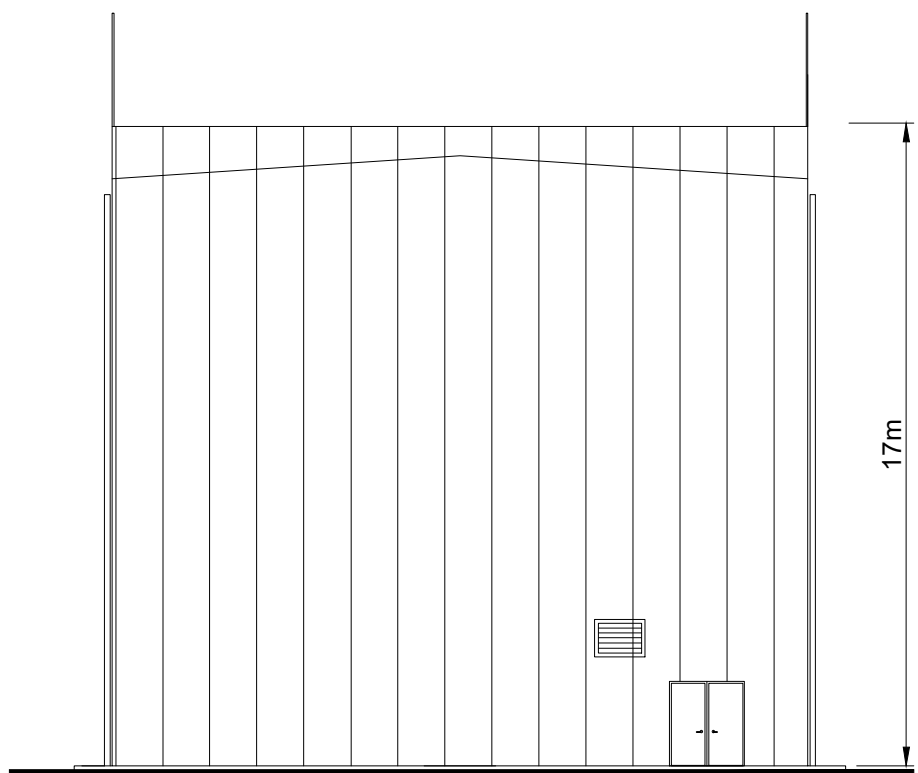

WEST ELEVATION
SCALE 1:200

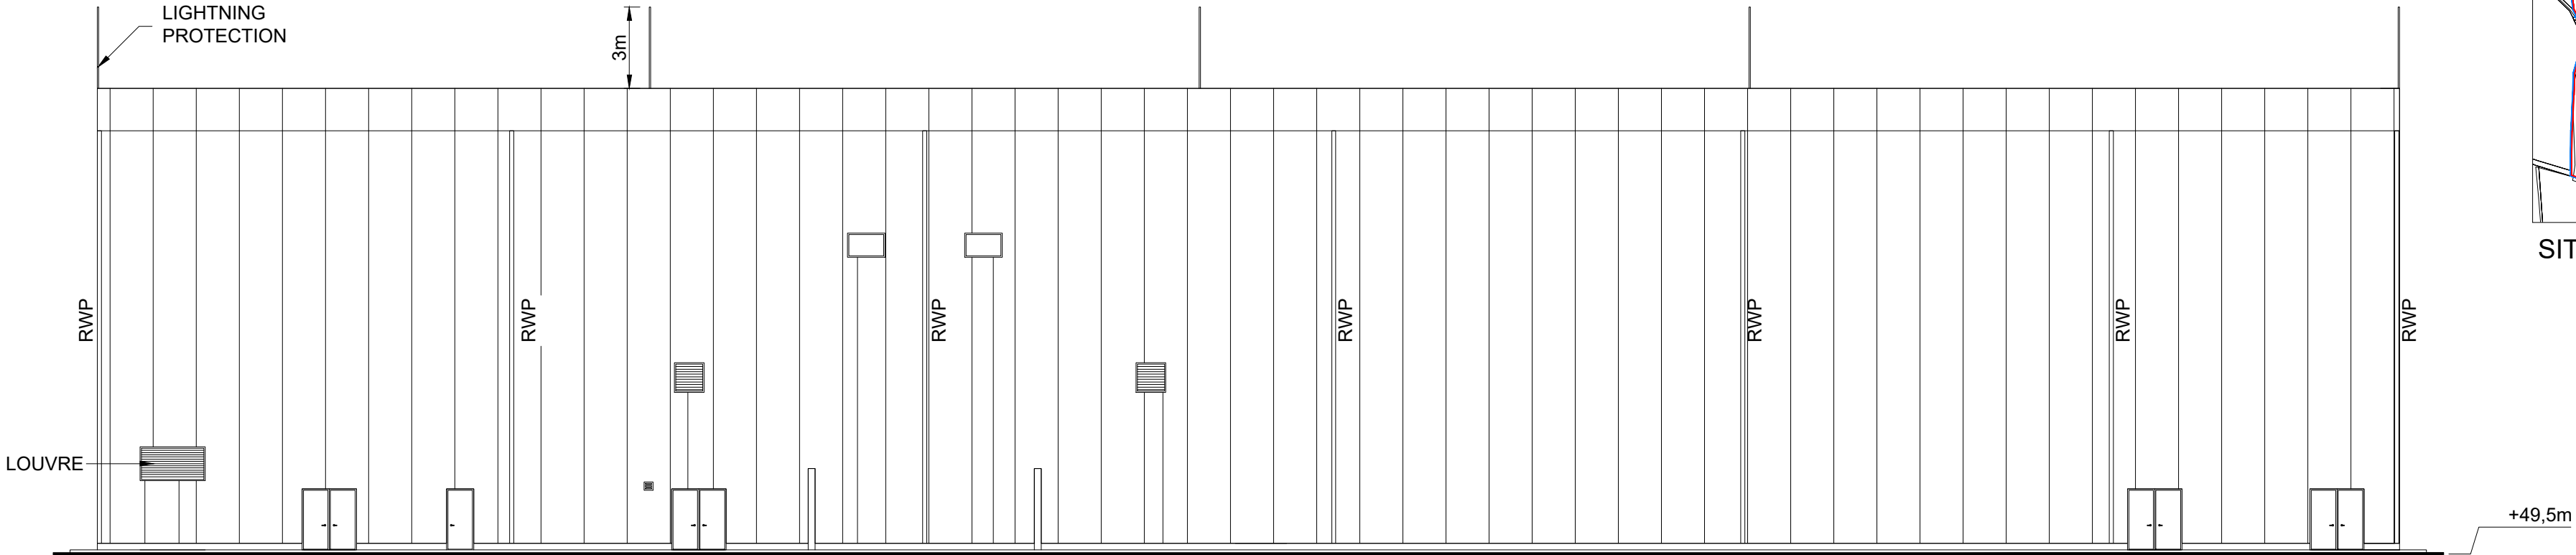

SOUTH ELEVATION
SCALE 1:200



SITE KEY

NOTES:
1 FIGURED DIMENSIONS ONLY TO BE TAKEN FROM THIS DRAWING.
2 THIS DRAWING TO BE READ IN CONJUNCTION WITH ALL OTHER RELEVANT DRAWINGS AND SPECIFICATIONS.

Rev.	Modifications	By	Date
P01	PRE SID	SK	15.03.24
P02	REVISED LAYOUT	SK	17.04.24
P03	PLANNING	SK	07.06.24

© COPYRIGHT OF



Email: info@halston.ie
Tel: 094 9010111

IHUB BUILDING
WESTPORT ROAD
CASTLEBAR
CO. MAYO.
F23 K162

Client	COOLPOWRA FLEXGEN LIMITED			
Project	COOLPOWRA (GIS)			
Title	GIS BUILDING DETAILS			
Stage	PLANNING			
Drawn	SK	Checked	WD	Approved CS
Date	Mar 2024			
Scales	AS SHOWN (A1)			
Sheet	1 of 1	Sheet Size A1		
Job No.	SEP-0398	Status		
Dwg. No.	CPA-HAL-SS-XX-DR-PL-2100			Rev P03