




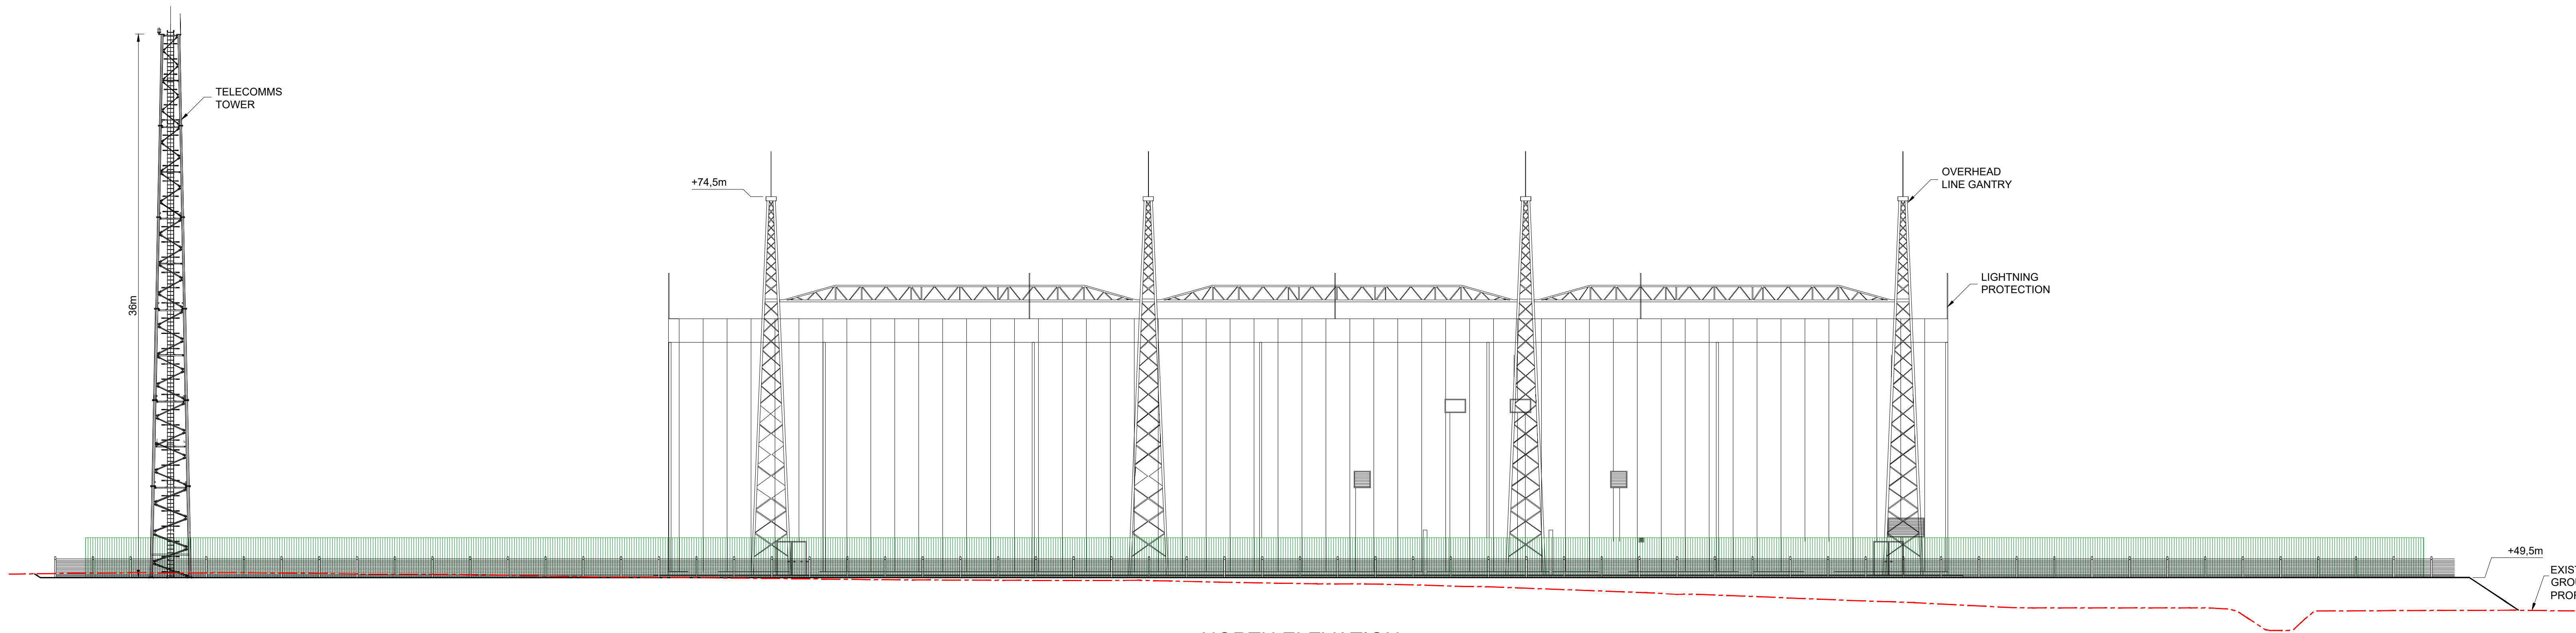

SITE KEY

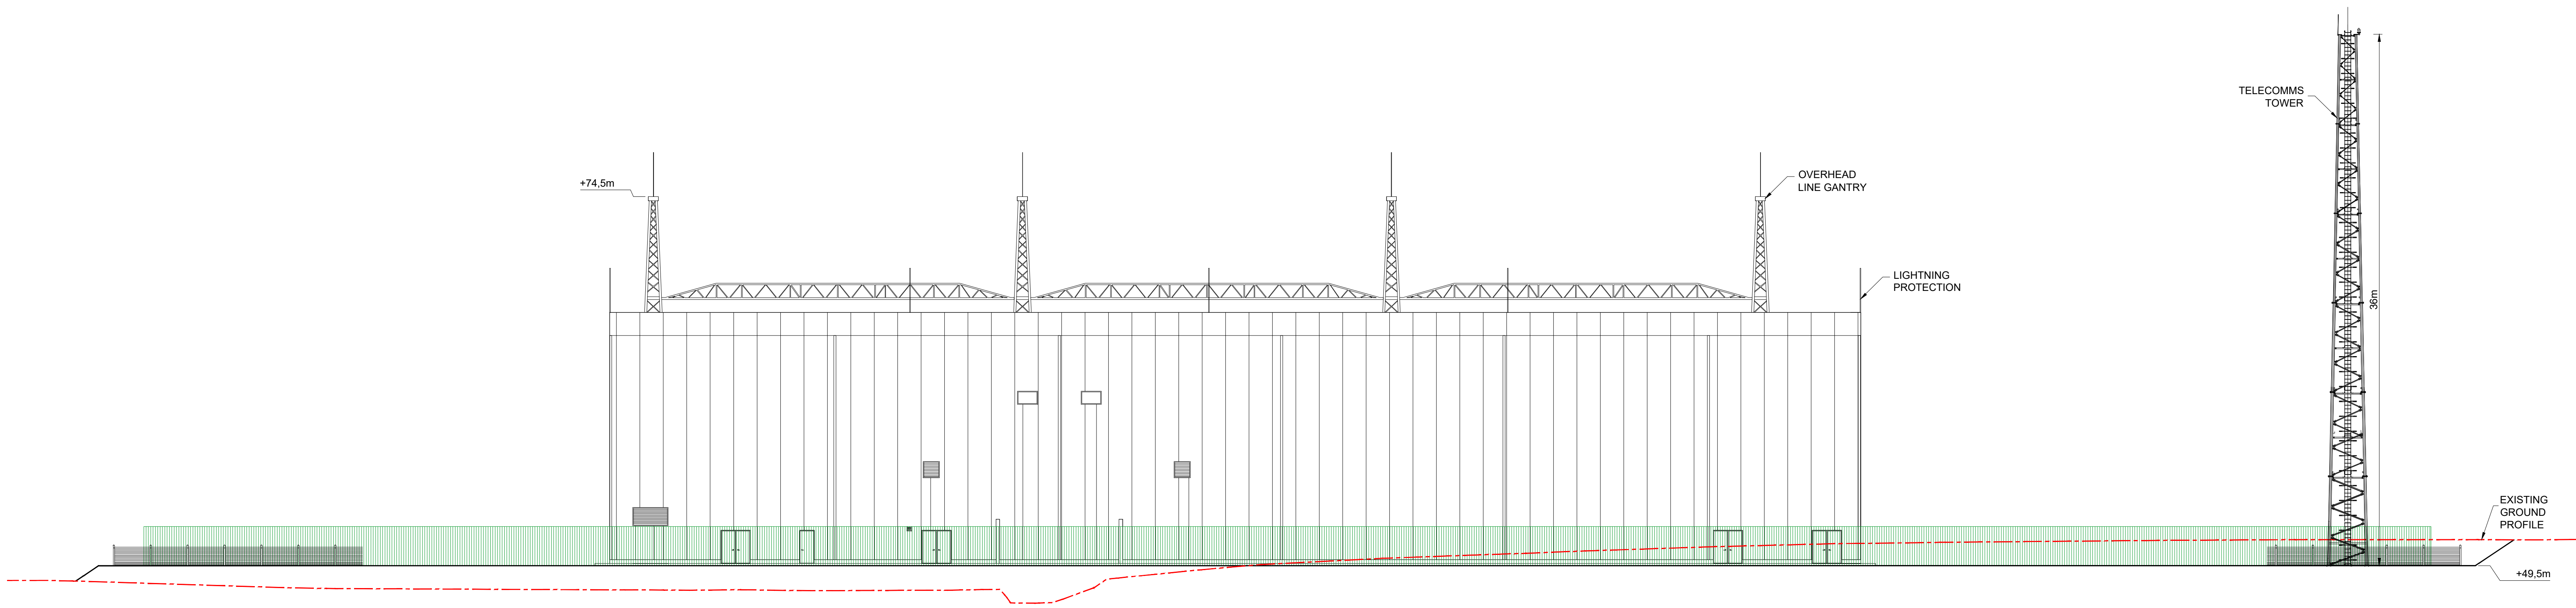

SOUTH ELEVATION
SCALE 1:200

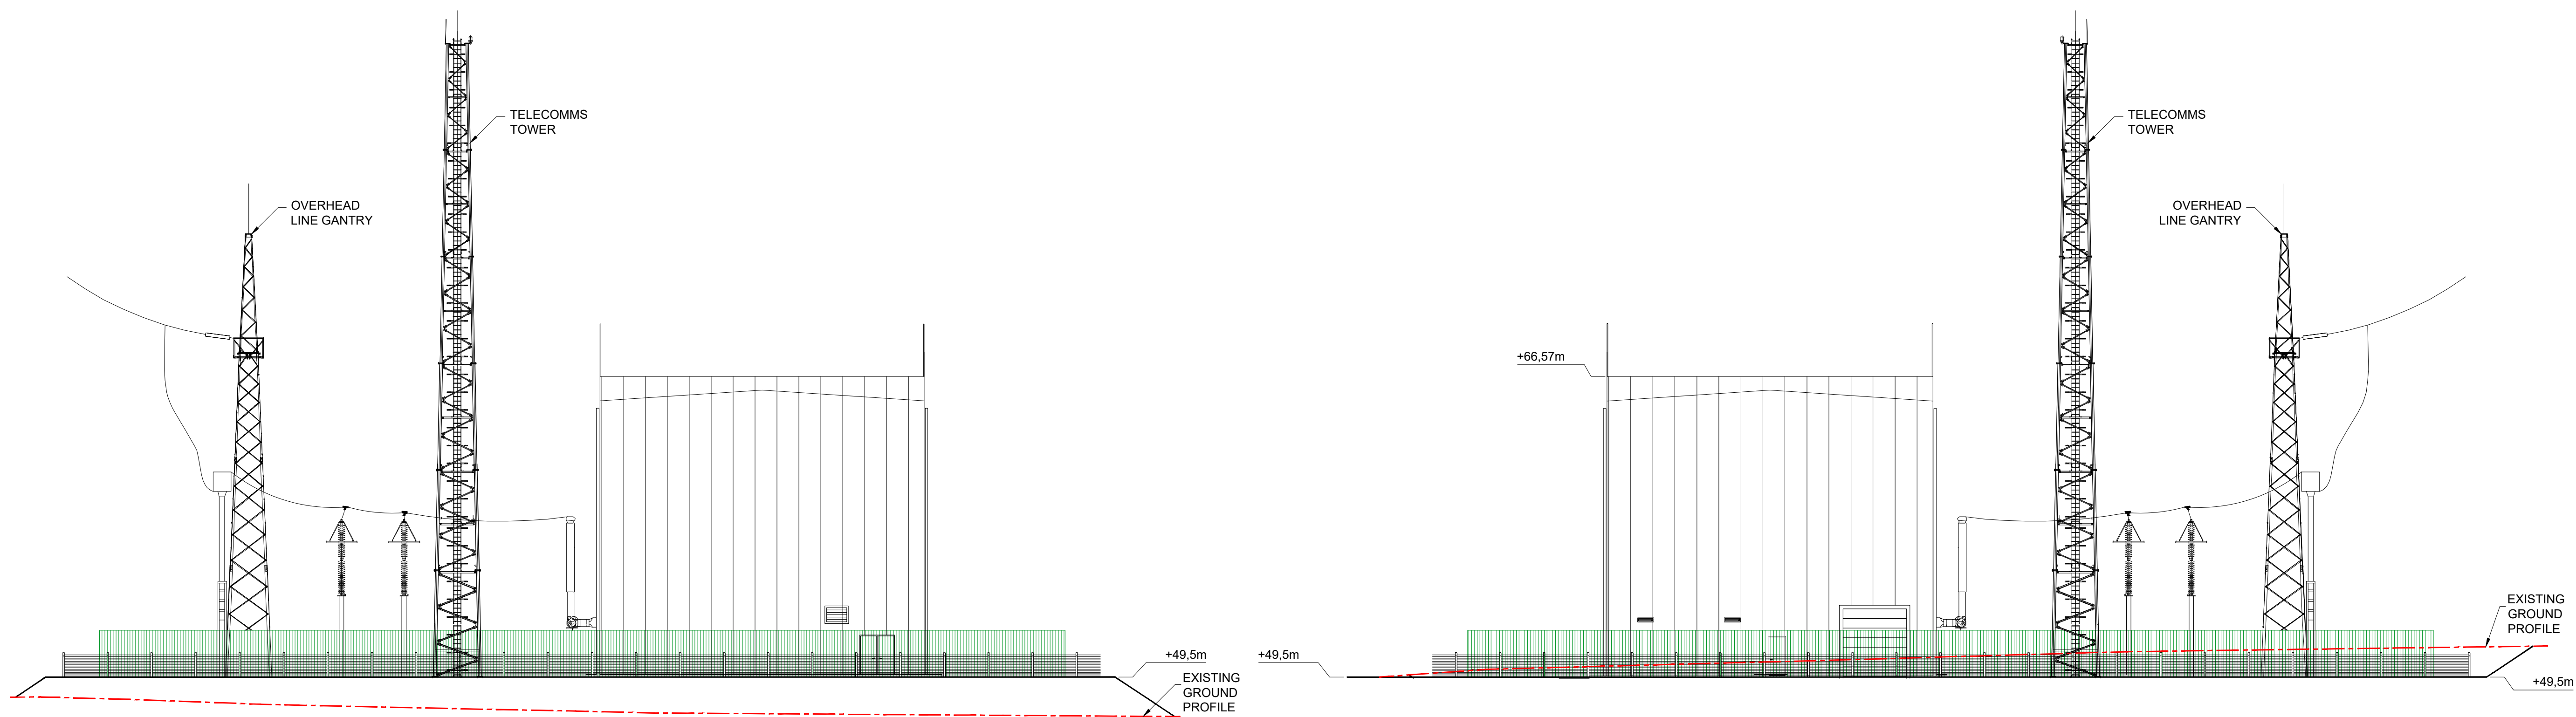

WEST ELEVATION
SCALE 1:200

EAST ELEVATION
SCALE 1:200

NOTES:			
1. FIGURED DIMENSIONS ONLY TO BE TAKEN FROM THIS DRAWING.			
2. THIS DRAWING TO BE READ IN CONJUNCTION WITH ALL OTHER RELEVANT DRAWINGS AND SPECIFICATIONS.			
Rev.	Modifications	By	Date
P01	PLANNING	SK	07.06.24

© COPYRIGHT OF



Email: info@halston.ie
Tel: 094 9010111

IHUB BUILDING
WESTPORT ROAD
CASTLEBAR
CO. MAYO.
F23 K16Z

Client		COOLPOWRA FLEXGEN LIMITED	Drawn	SK	Checked	WD	Approved	CS
Project		COOLPOWRA (GIS)	Date					
			Scales					
Title		GIS COMPOUND ELEVATIONS	AS SHOWN					
			Sheet		1 of 1		Sheet Size	
			Job No.		SEP-0398		Status	
Stage		PLANNING	Dwg. No.					Rev
			CPA-HAL-SS-XX-DR-PL-2110					P01