




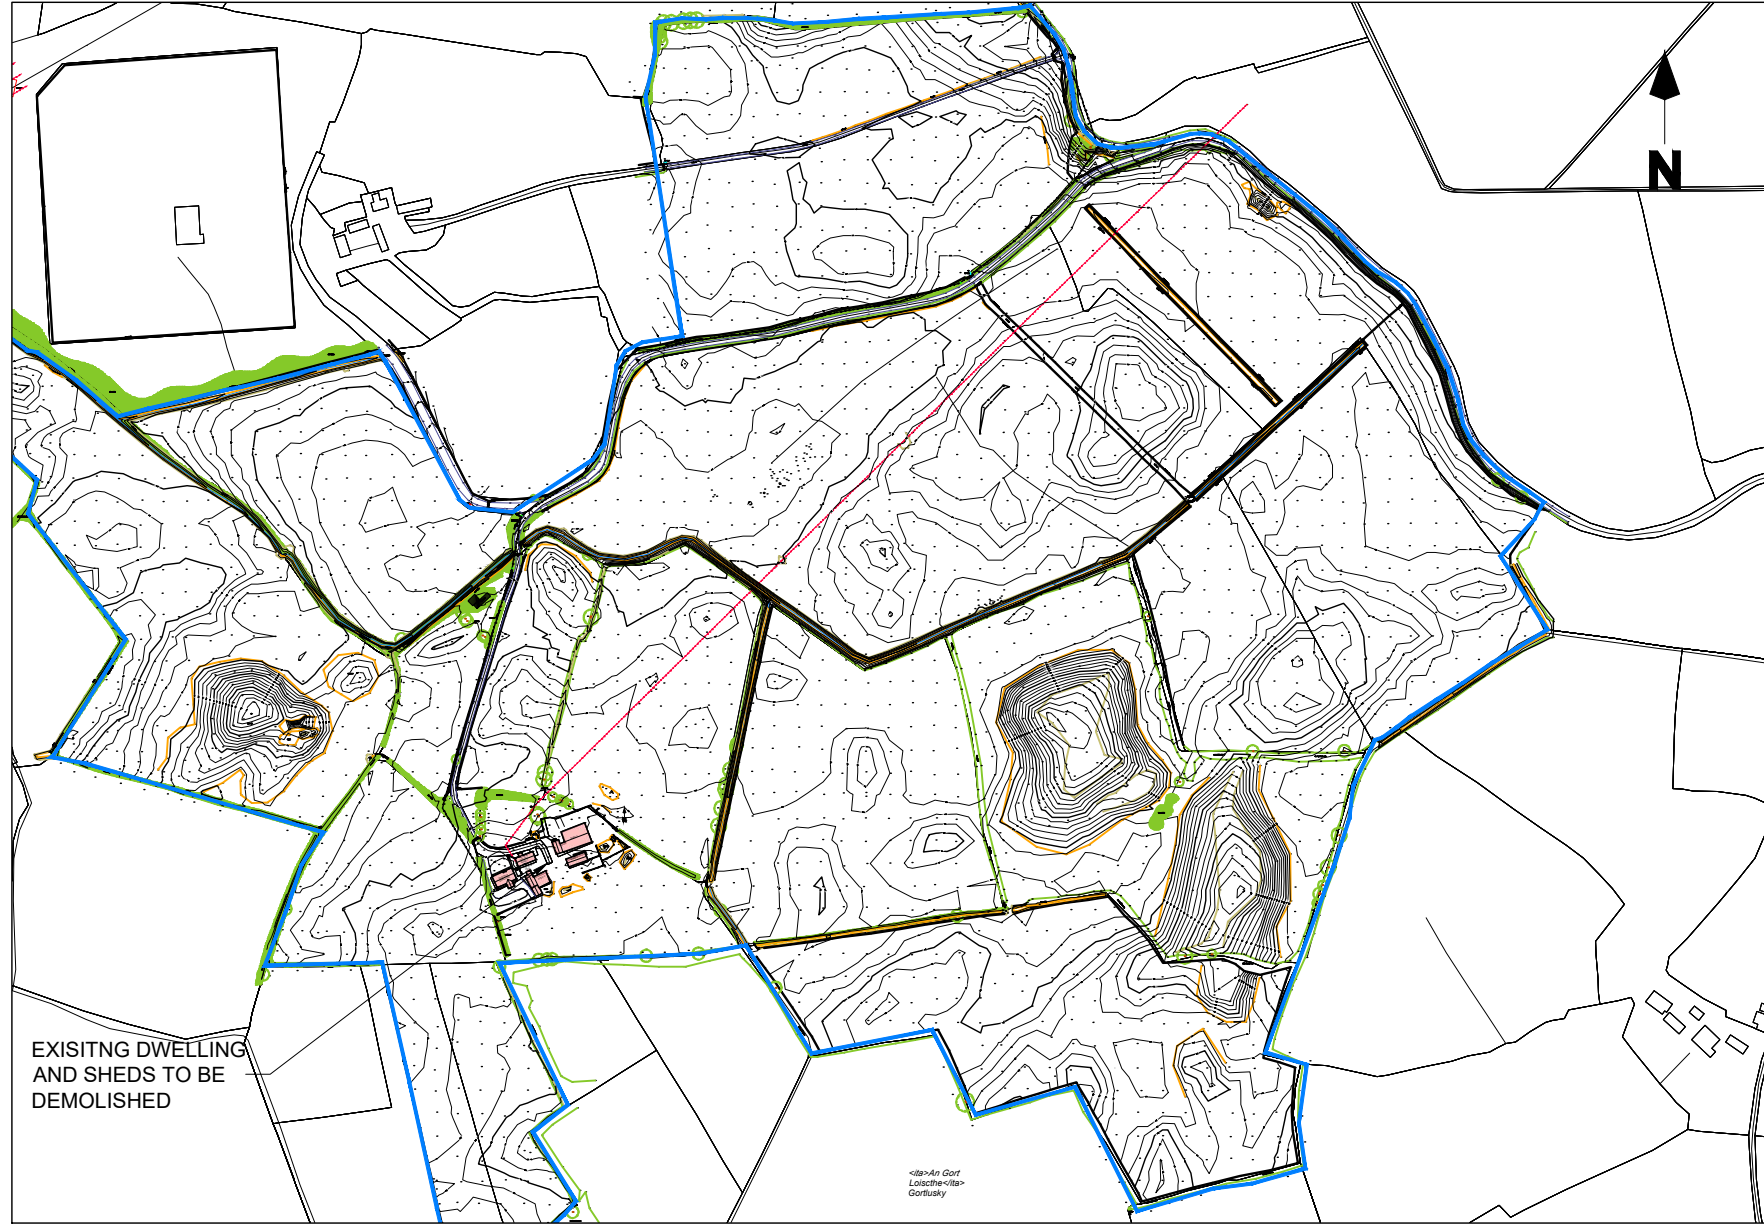


SITE KEY
SCALE 1:5000

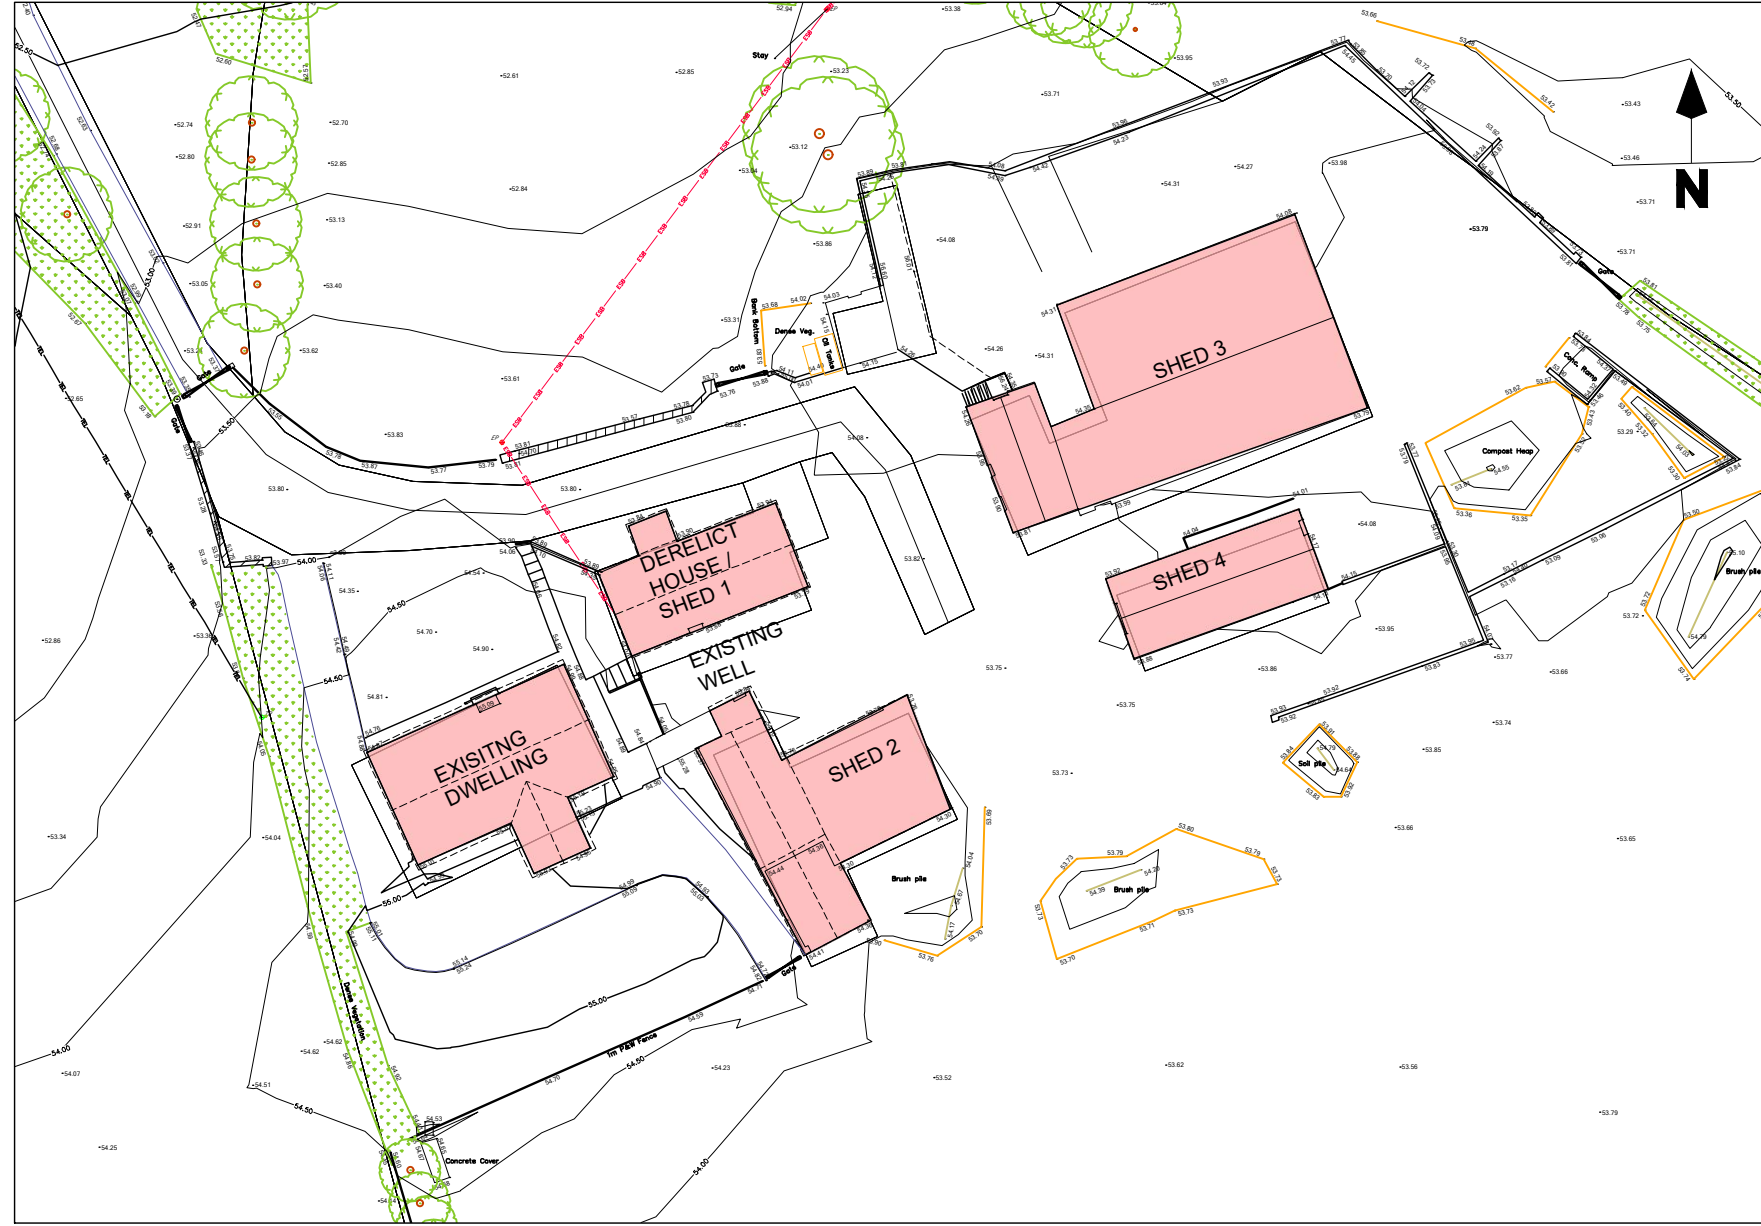


EXISTING SITE LAYOUT - DWELLING & SHEDS TO BE DEMOLISHED
SCALE 1:500

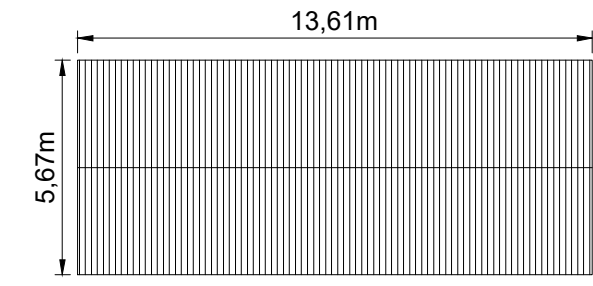


SHED 4 - ROOF PLAN
SCALE 1:200

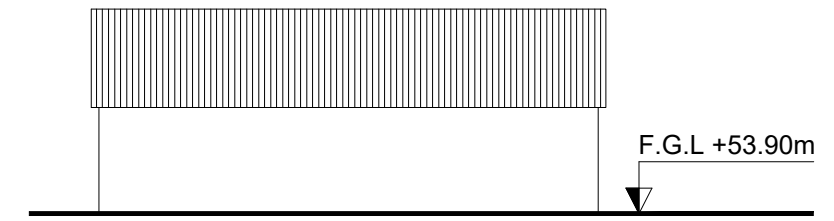


SOUTH EAST ELEVATION
SCALE 1:200

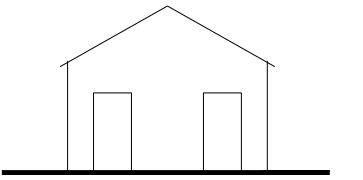


NORTH EAST ELEVATION
SCALE 1:200

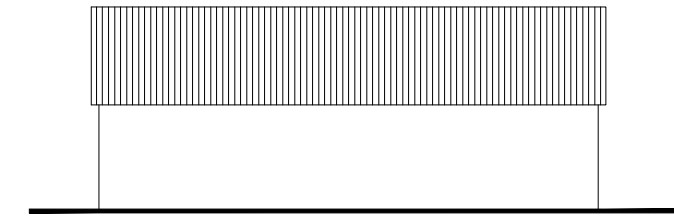


NORTH WEST ELEVATION
SCALE 1:200

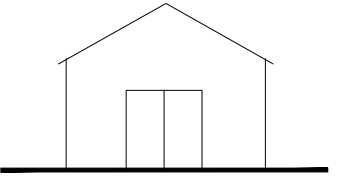


SOUTH WEST ELEVATION
SCALE 1:200

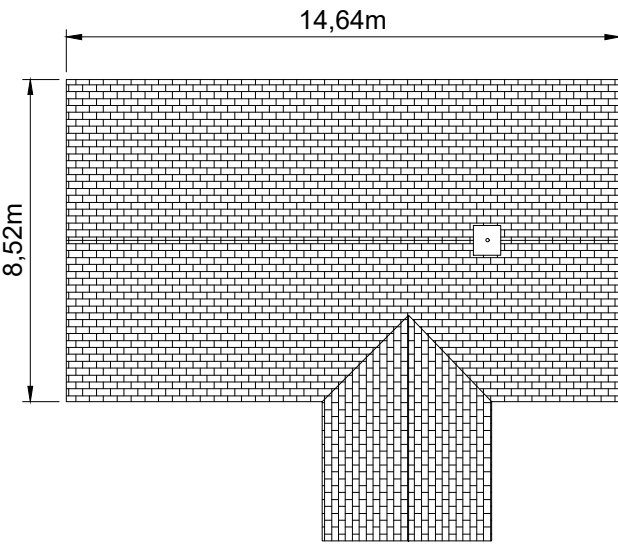


DWELLING - ROOF PLAN
SCALE 1:200

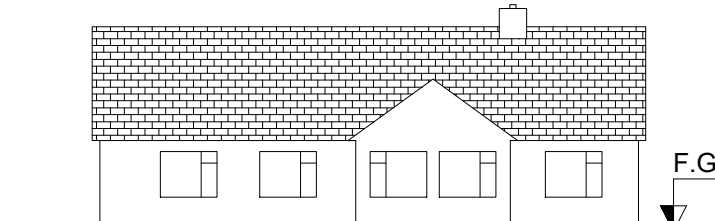


SOUTH EAST ELEVATION
SCALE 1:200

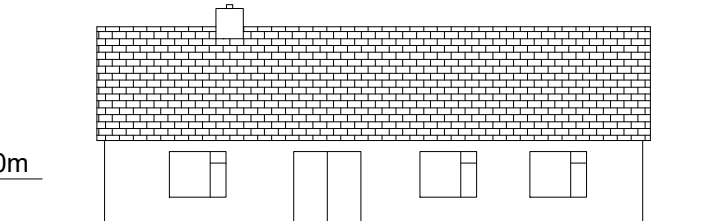


NORTH WEST ELEVATION
SCALE 1:200

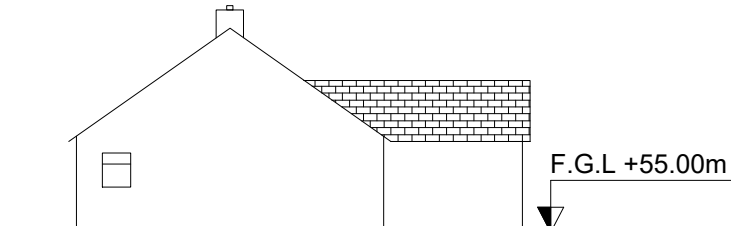


SOUTH WEST ELEVATION
SCALE 1:200

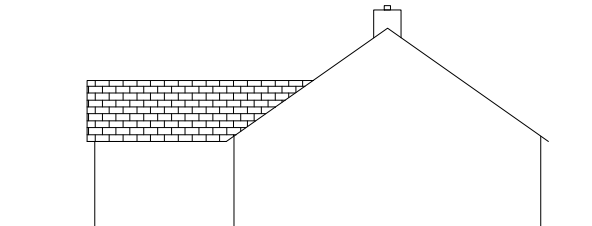


NORTH EAST ELEVATION
SCALE 1:200

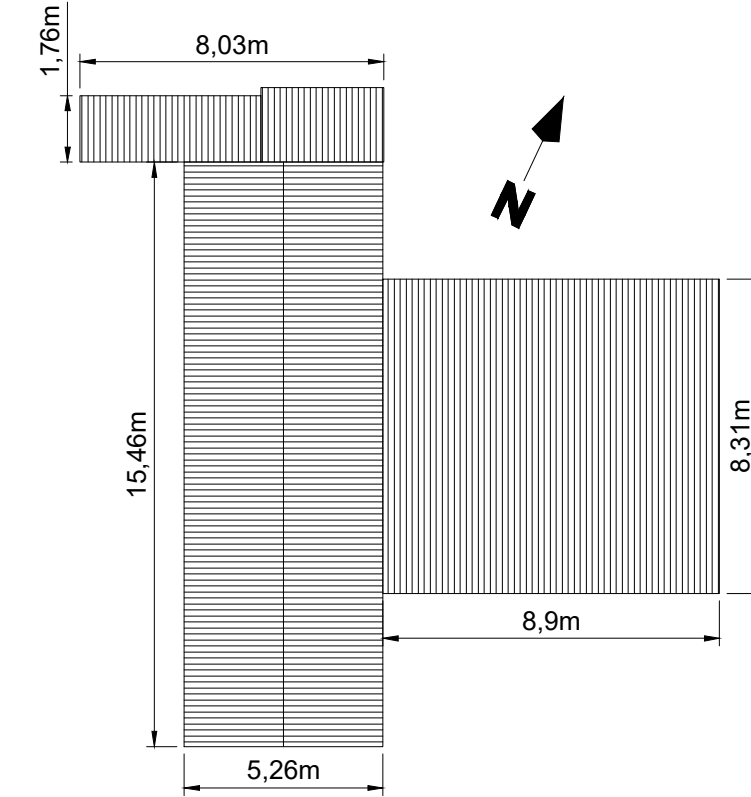


SHED 2 - ROOF PLAN
SCALE 1:200

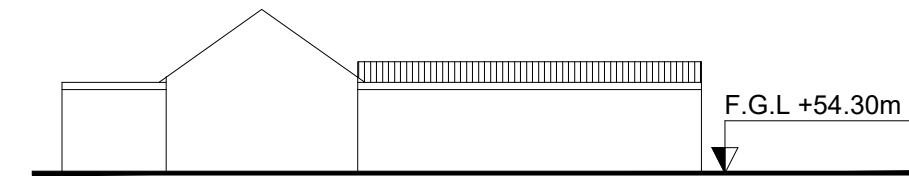


SOUTH EAST ELEVATION
SCALE 1:200

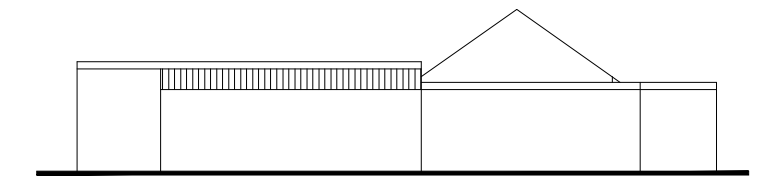


NORTH WEST ELEVATION
SCALE 1:200

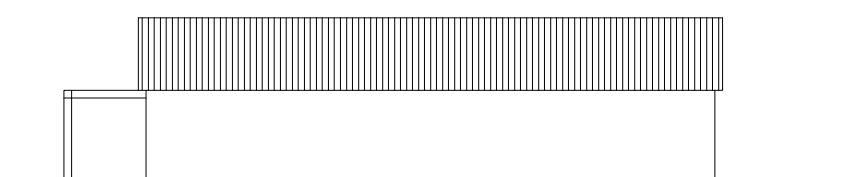


SOUTH WEST ELEVATION
SCALE 1:200

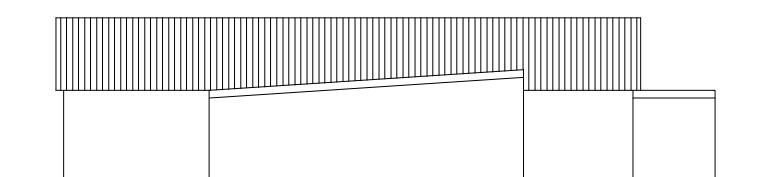


NORTH EAST ELEVATION
SCALE 1:200

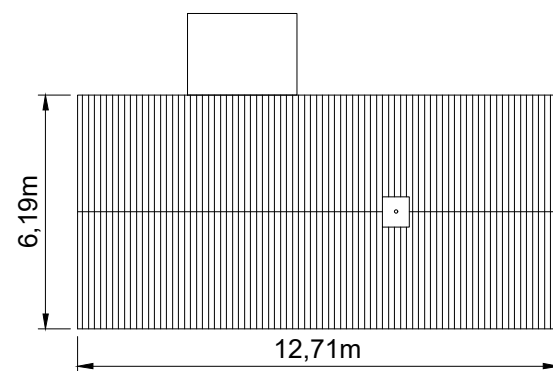


DERELICT HOUSE /
SHED 1- ROOF PLAN
SCALE 1:200

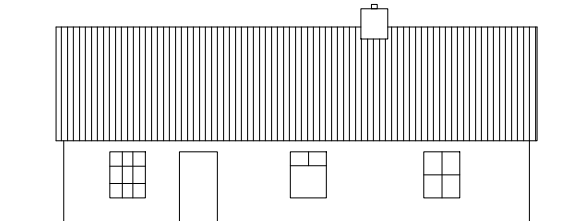


SOUTH EAST ELEVATION
SCALE 1:200

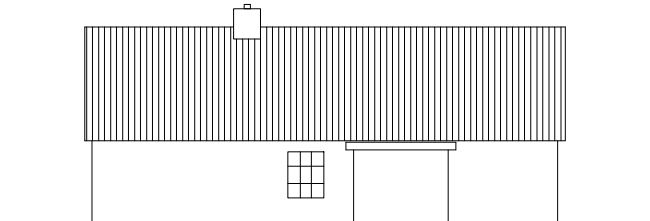


NORTH WEST ELEVATION
SCALE 1:200

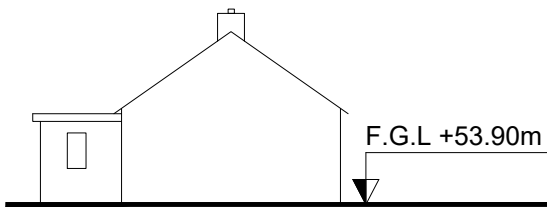


SOUTH WEST ELEVATION
SCALE 1:200

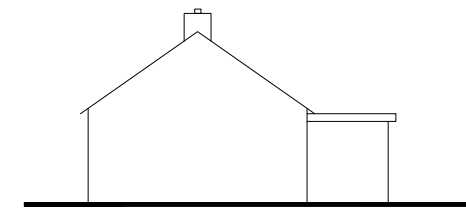


NORTH EAST ELEVATION
SCALE 1:200

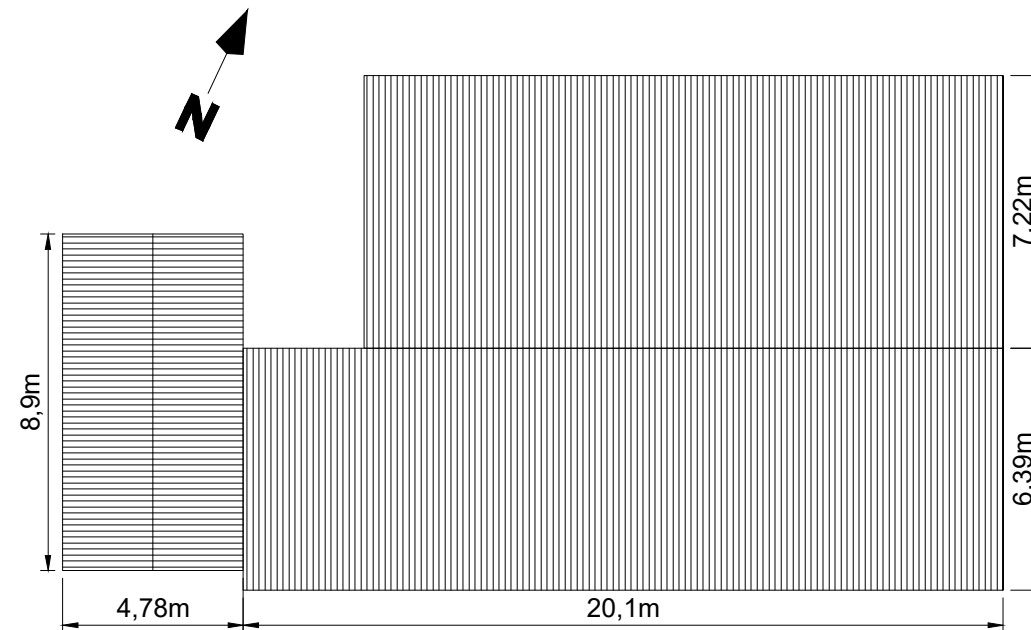


SHED 3 - ROOF PLAN
SCALE 1:200

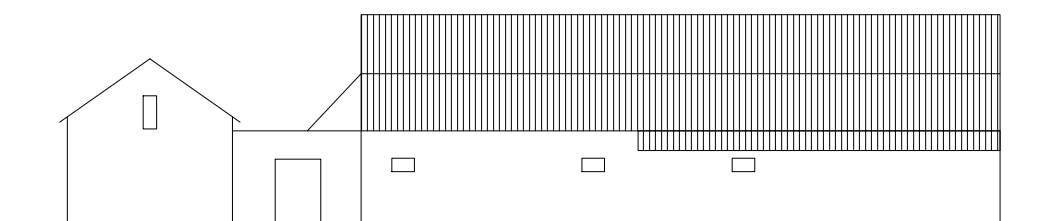


SOUTH EAST ELEVATION
SCALE 1:200

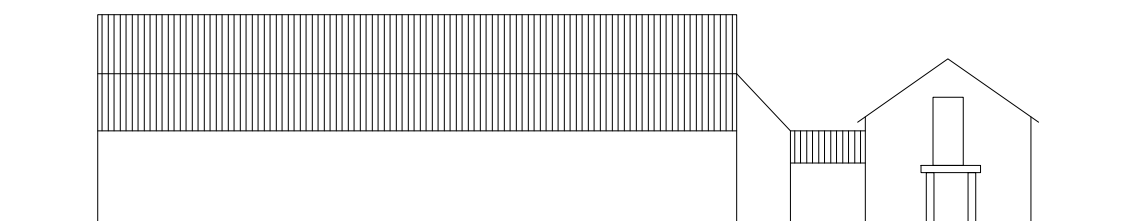

NORTH WEST ELEVATION
SCALE 1:200

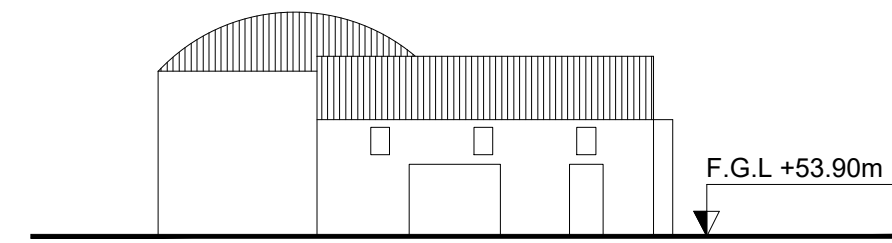

SOUTH WEST ELEVATION
SCALE 1:200

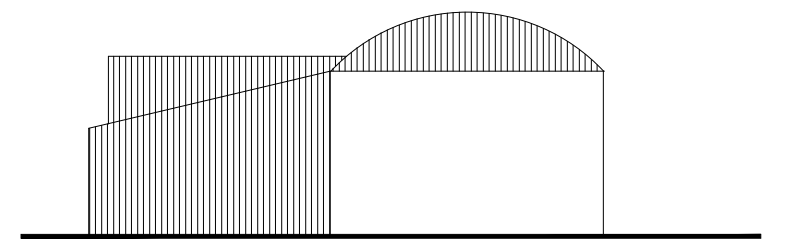

NORTH EAST ELEVATION
SCALE 1:200

NOTES:
1 FIGURED DIMENSIONS ONLY TO BE TAKEN FROM THIS DRAWING.
2 THIS DRAWING TO BE READ IN CONJUNCTION WITH ALL OTHER
RELEVANT DRAWINGS AND SPECIFICATIONS.

Rev.	Modifications	By	Date
P01	PLANNING	SK	07.06.24

© COPYRIGHT OF



Email: info@halston.ie
Tel: 094 9010111

IHUB BUILDING
WESTPORT ROAD
CASTLEBAR
CO. MAYO.
F23 K162

Client	COOLPOWRA FLEXGEN LIMITED		
Project	COOLPOWRA (OCGT)		
Title	DETAILS OF EXISTING DWELLING, DERELICT DWELLING & SHEDS TO BE DEMOLISHED		
Stage	PLANNING		

Drawn	SK	Checked	WD	Approved	CS
Date	Mar 2024				
Scales	As Shown				
Sheet	1 of 1		Sheet Size		A1
Job No.	SEP-0398		Status		
Dwg. No.	CPA-HAL-OC-XX-DR-PL-1700				Rev
					P01