




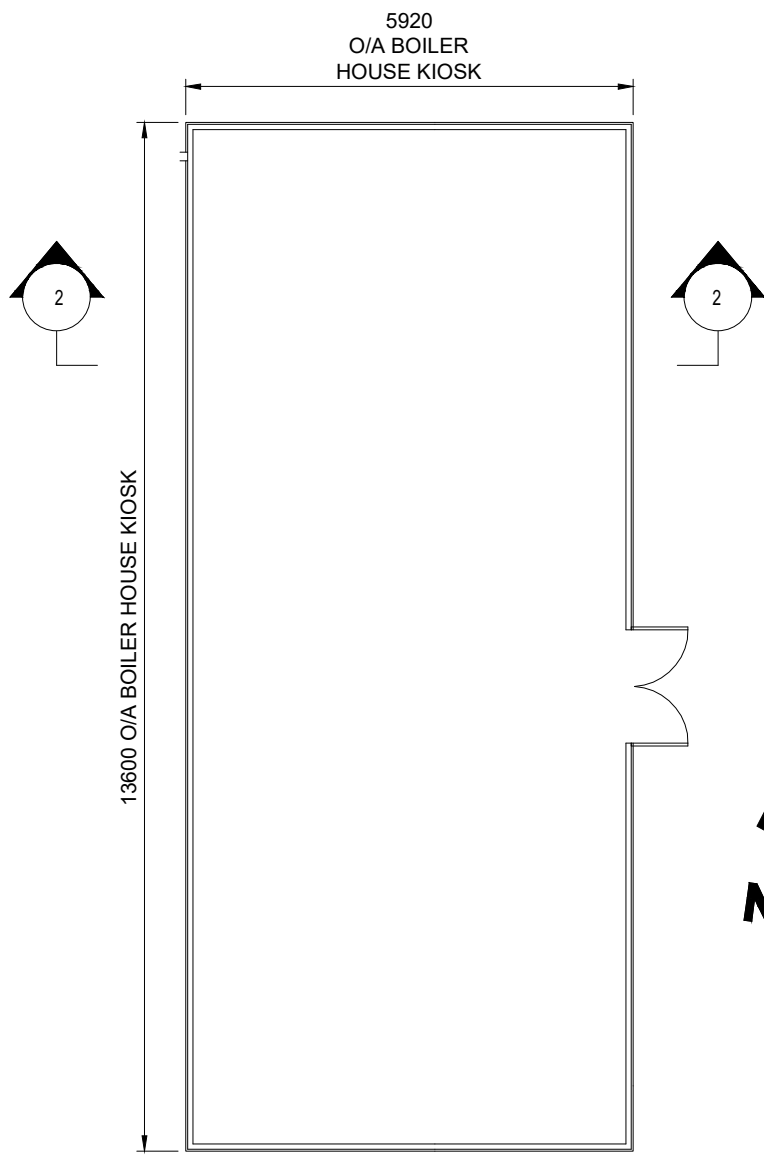


BOILER HOUSE KIOSK - FLOOR PLAN
SCALE 1:100

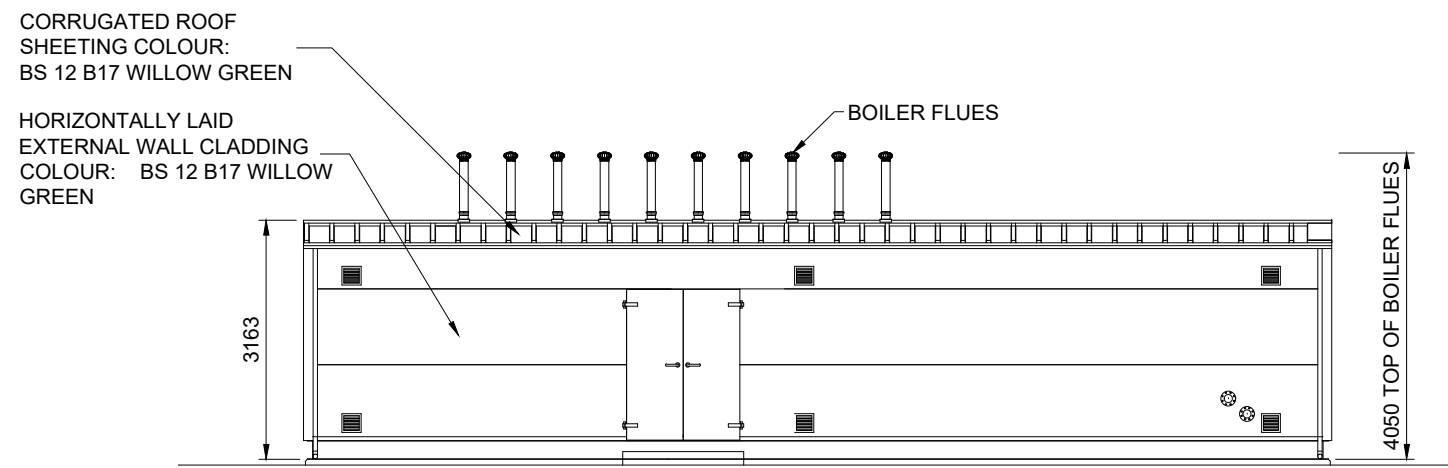


EAST ELEVATION
SCALE 1:100

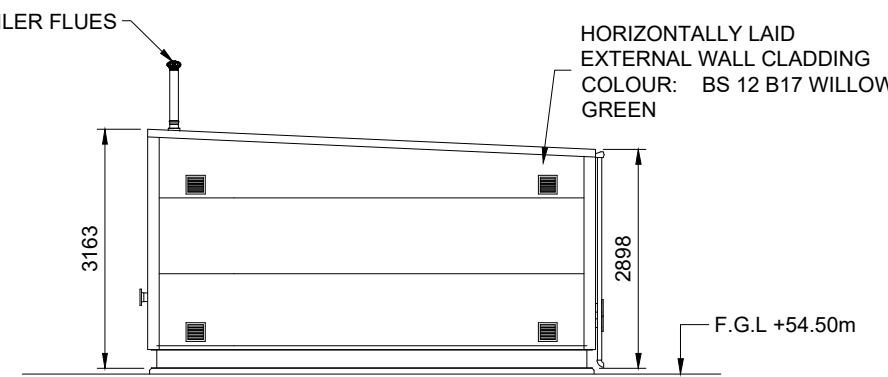


SOUTH ELEVATION
SCALE 1:100

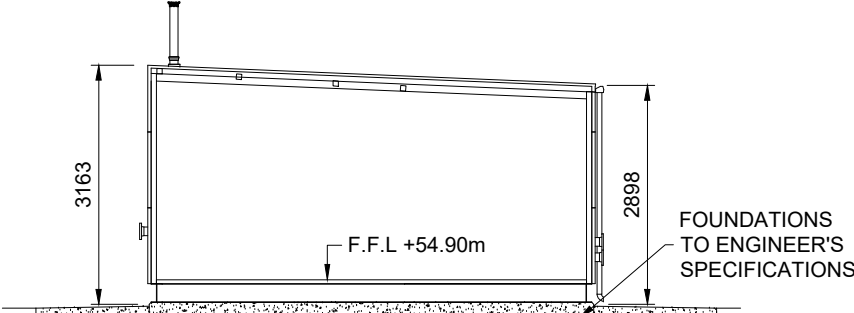


SECTION 2-2
SCALE 1:100

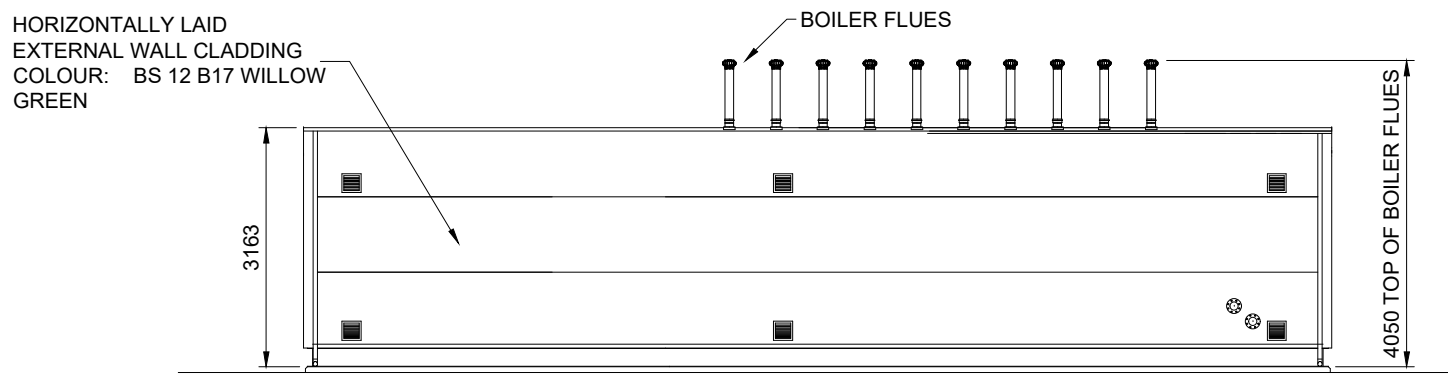


WEST ELEVATION
SCALE 1:100

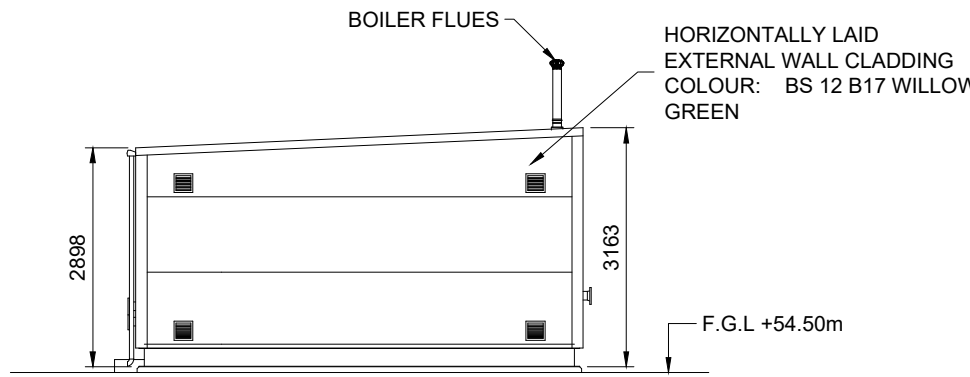


NORTH ELEVATION
SCALE 1:100

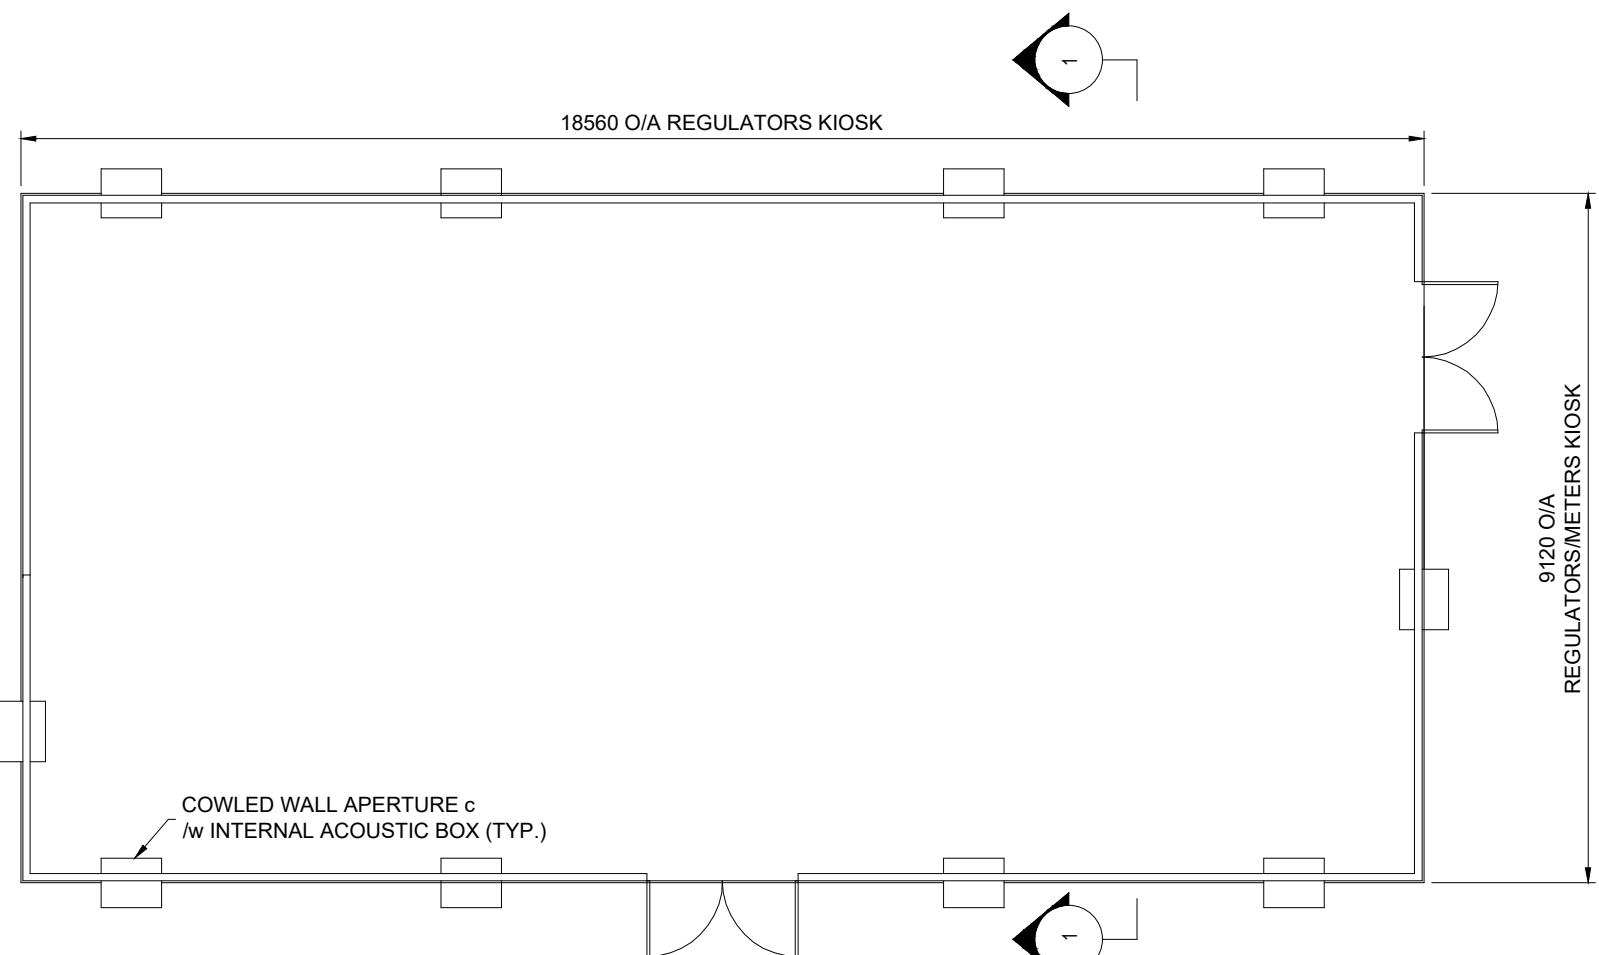


REGULATOR'S KIOSK - FLOOR PLAN
SCALE 1:100

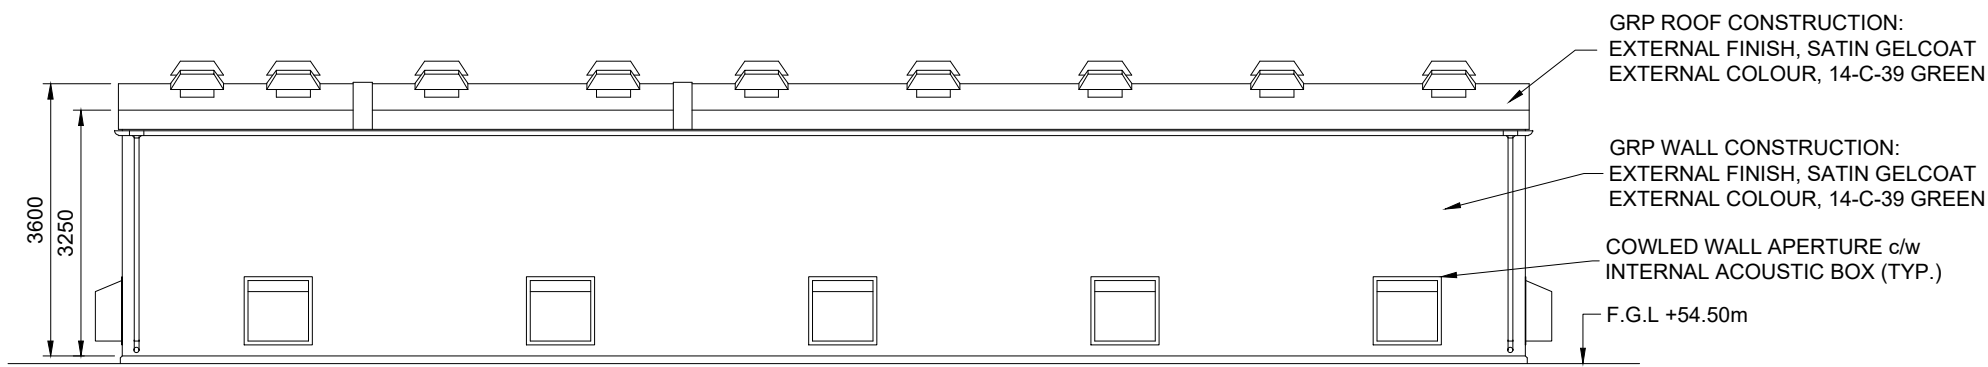

NORTH ELEVATION
SCALE 1:100

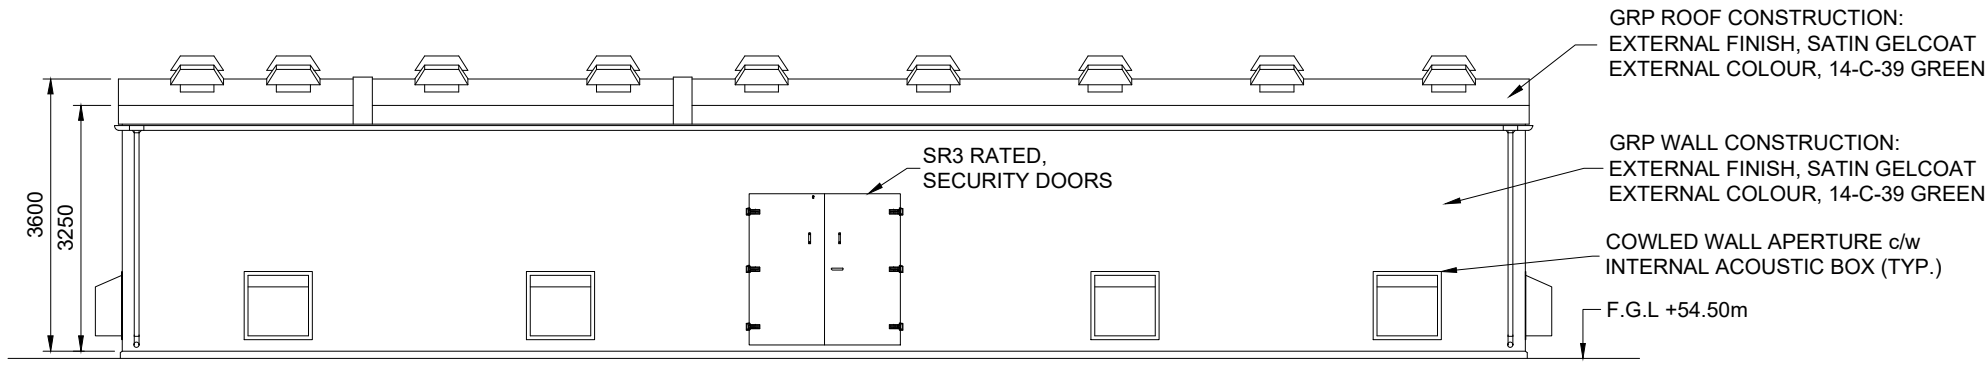


SOUTH ELEVATION
SCALE 1:100

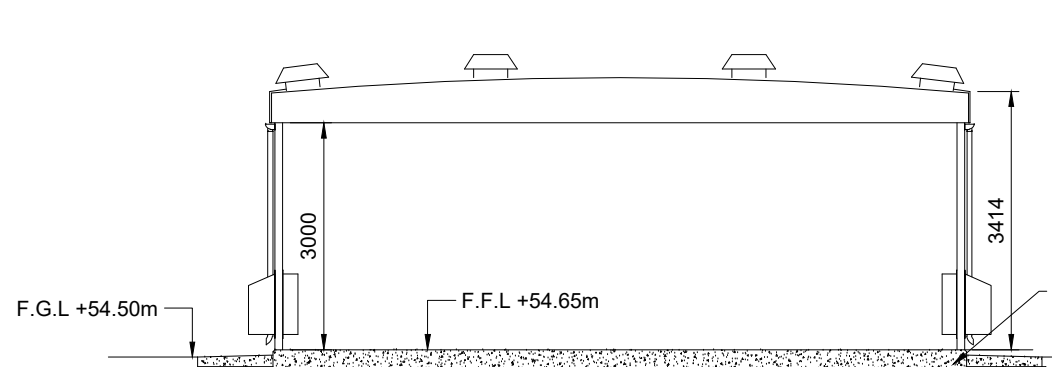


SECTION 1-1
SCALE 1:100




WEST ELEVATION
SCALE 1:100

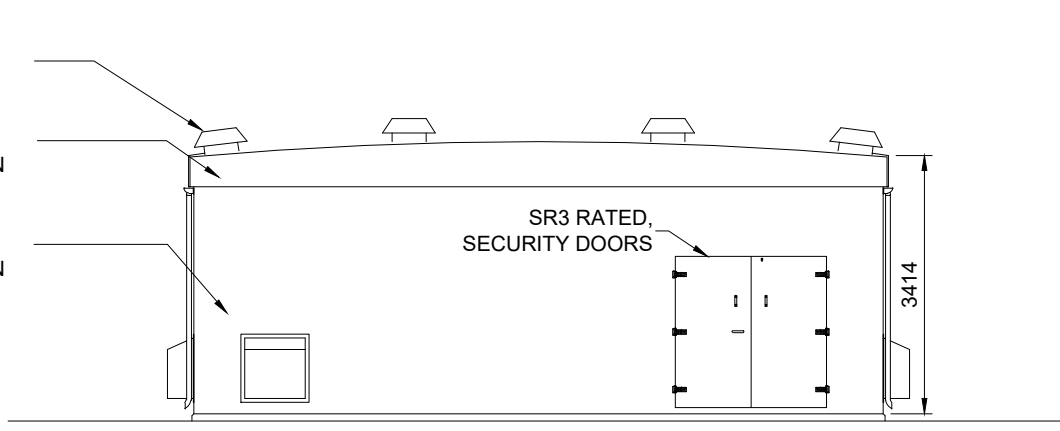


EAST ELEVATION
SCALE 1:100

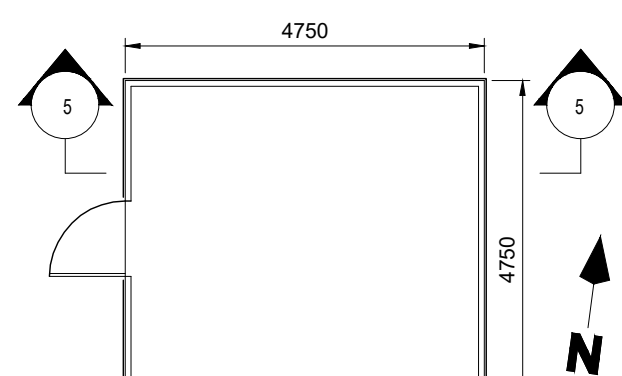


GAS ANALYSER KIOSK - FLOOR PLAN
SCALE 1:100

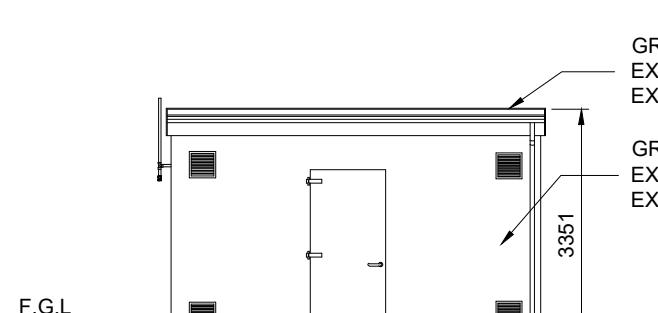


WEST ELEVATION
SCALE 1:100

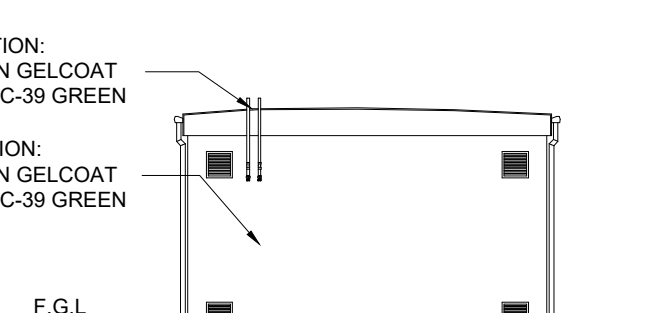


NORTH ELEVATION
SCALE 1:100

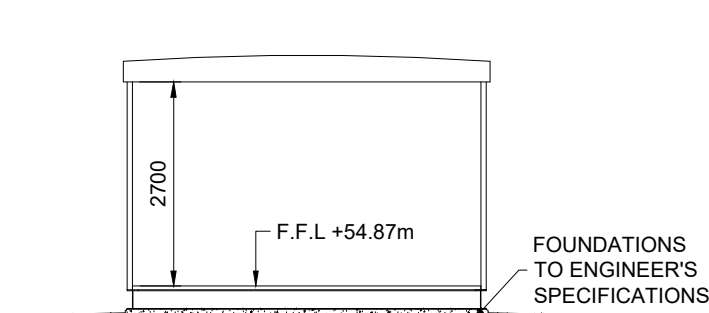


SECTION 5-5
SCALE 1:100

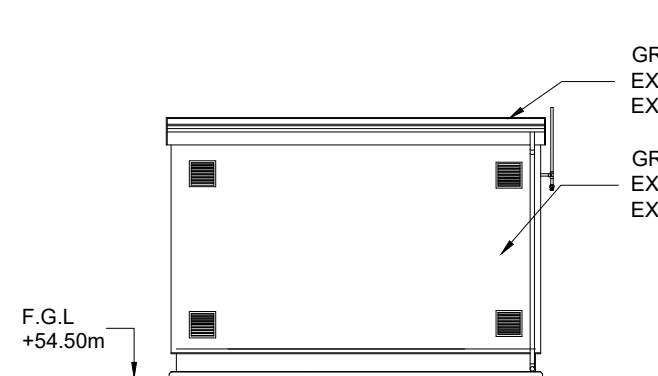


EAST ELEVATION
SCALE 1:100

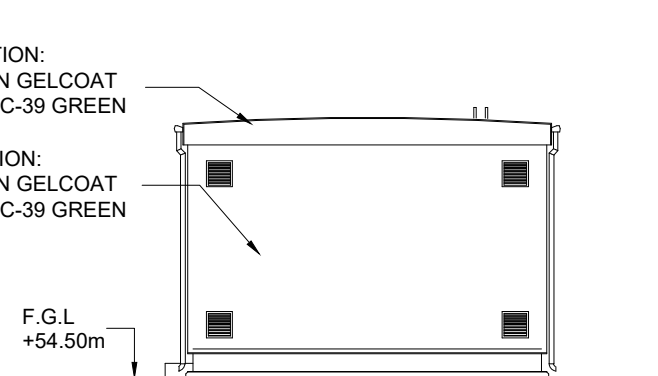


SOUTH ELEVATION
SCALE 1:100

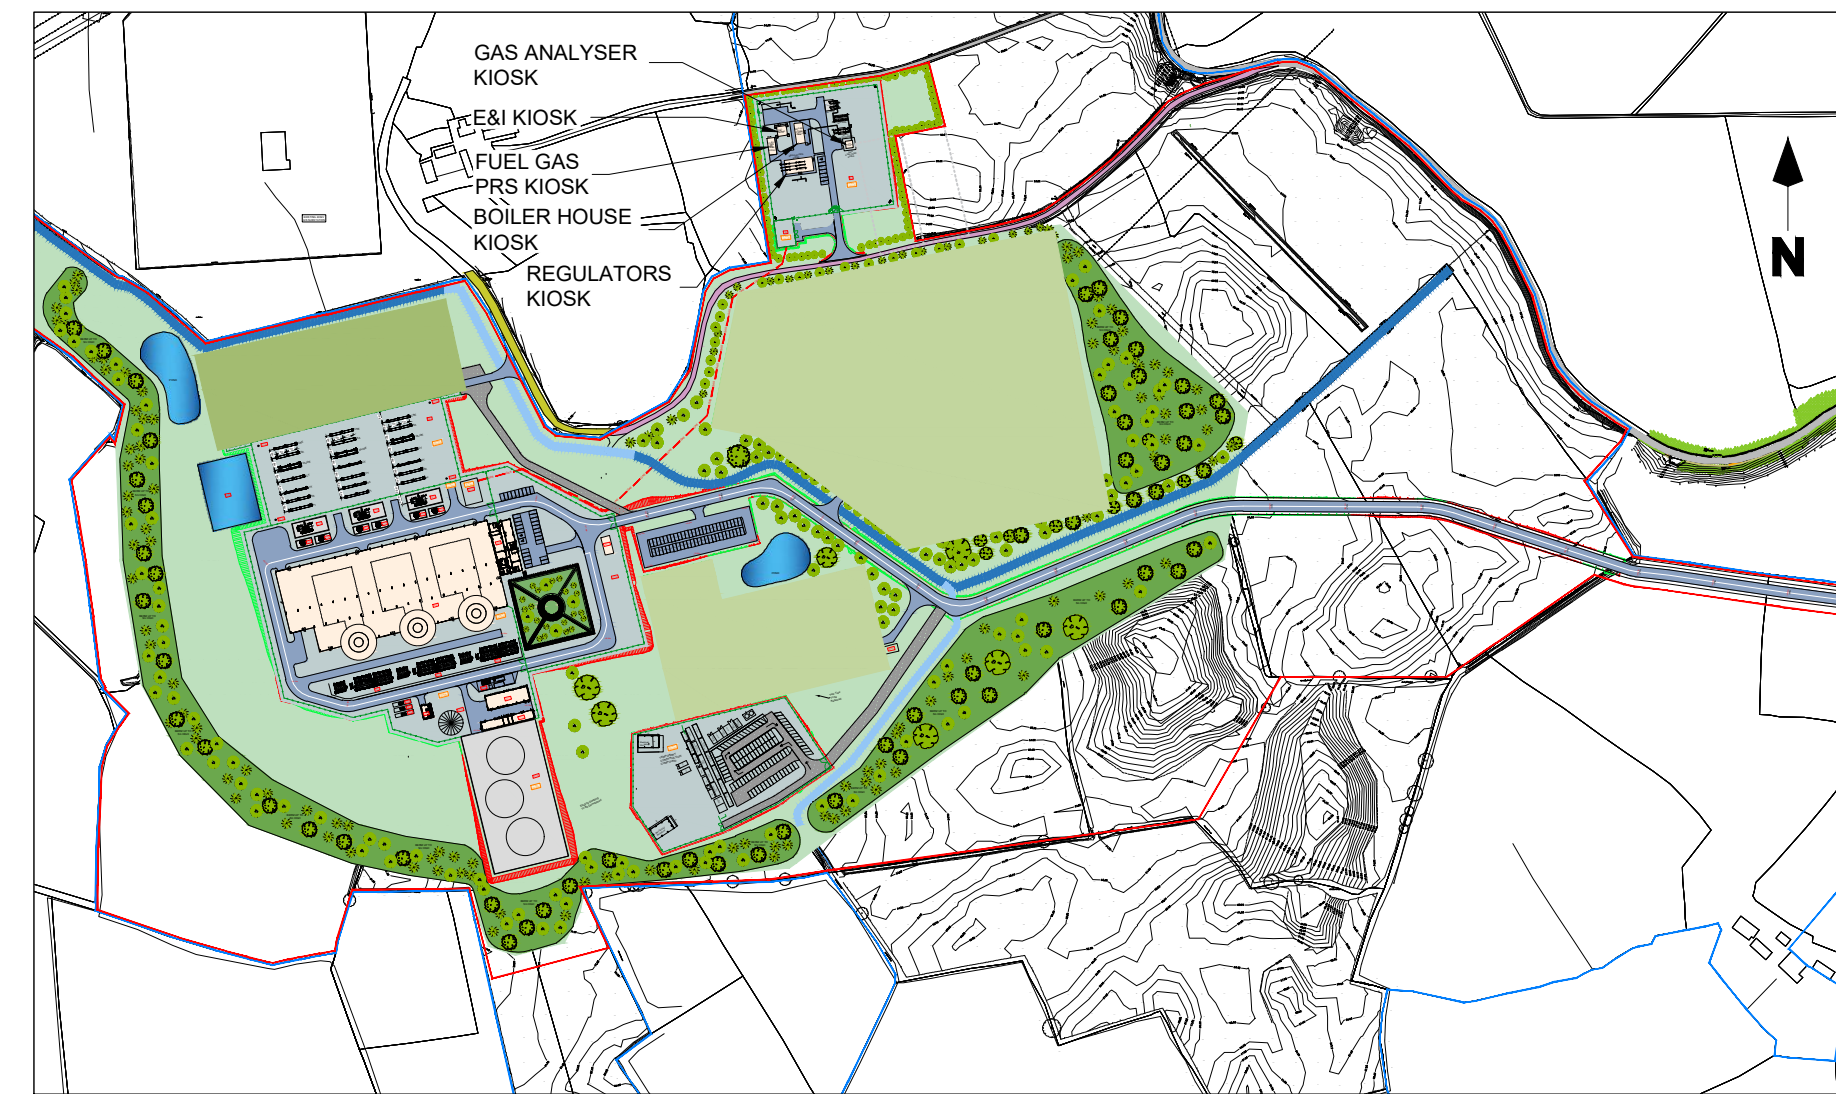


SITE KEY

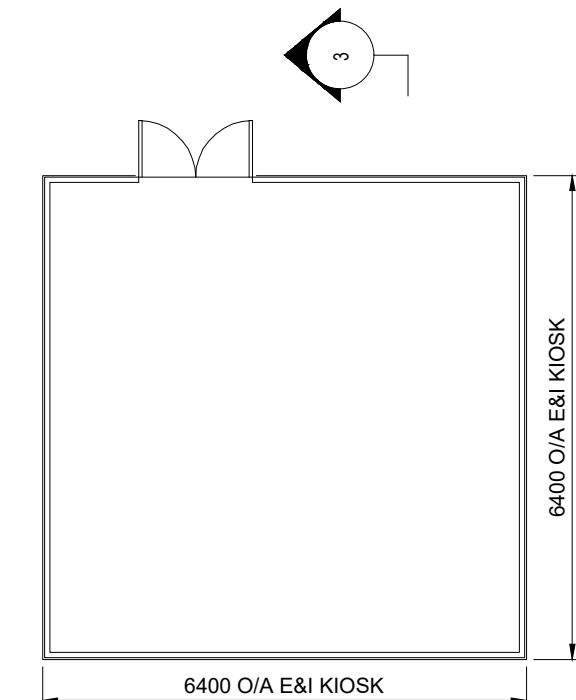


E&I KIOSK - FLOOR PLAN
SCALE 1:100

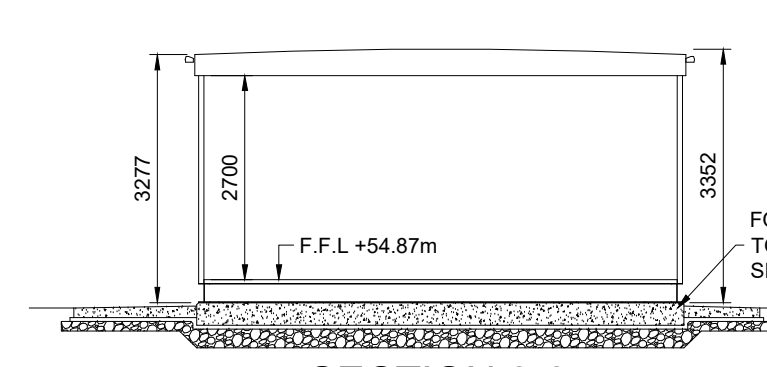


SECTION 3-3
SCALE 1:100

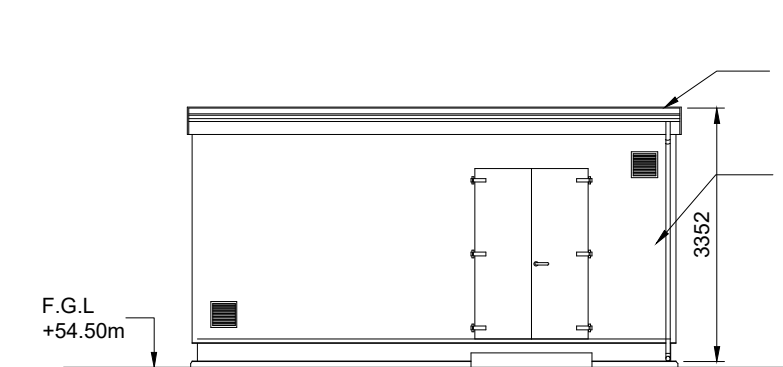


NORTH ELEVATION
SCALE 1:100

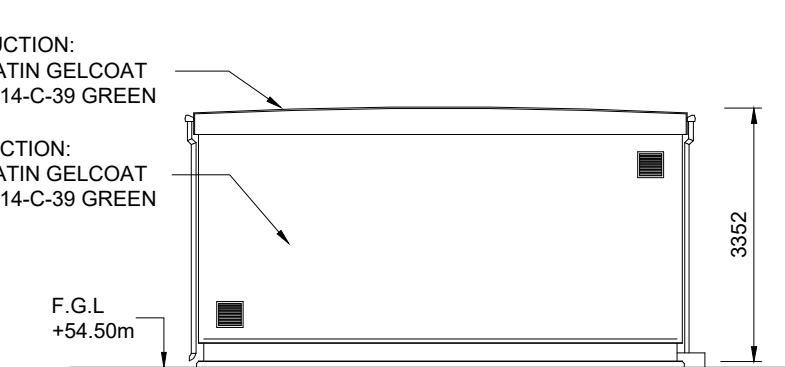


EAST ELEVATION
SCALE 1:100

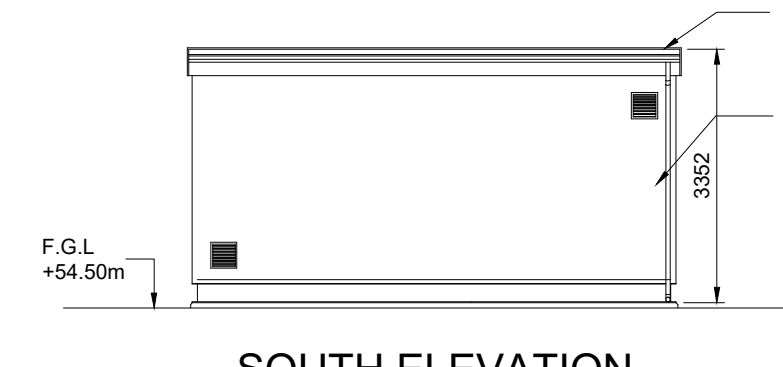


SOUTH ELEVATION
SCALE 1:100

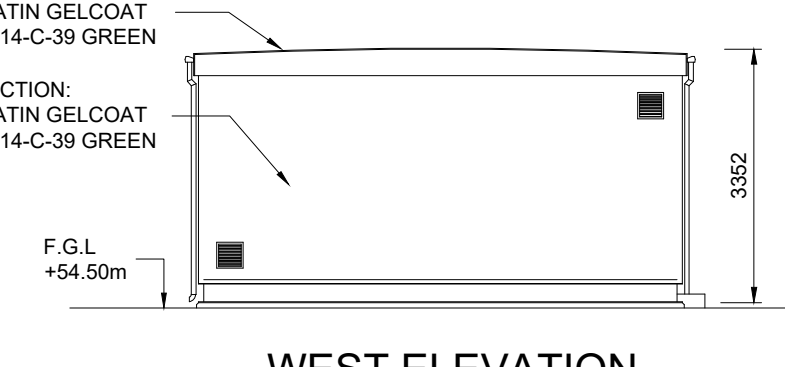


WEST ELEVATION
SCALE 1:100

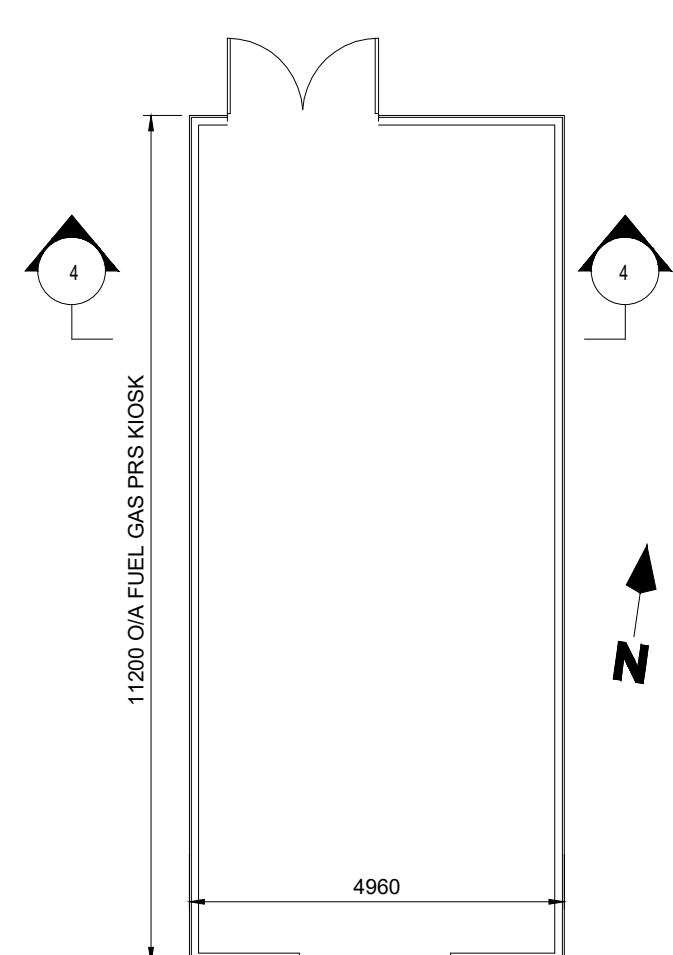


FUEL GAS PRS KIOSK - FLOOR PLAN
SCALE 1:100

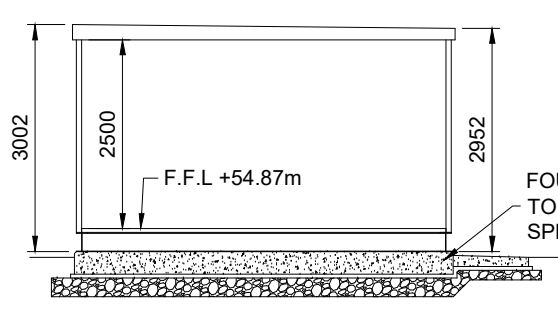


SECTION 4-4
SCALE 1:100

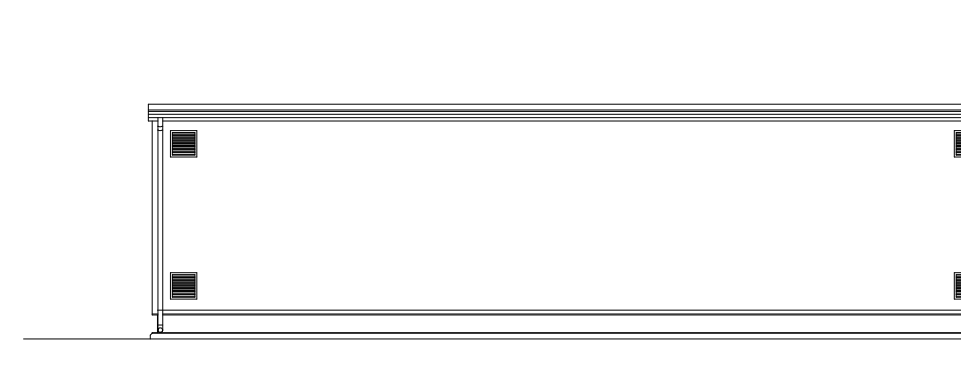


EAST ELEVATION
SCALE 1:100

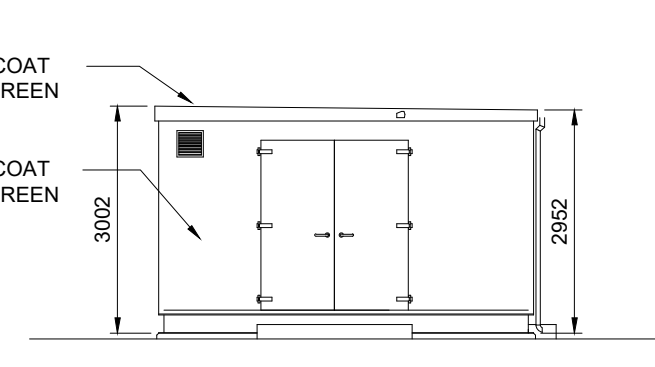

SOUTH ELEVATION
SCALE 1:100

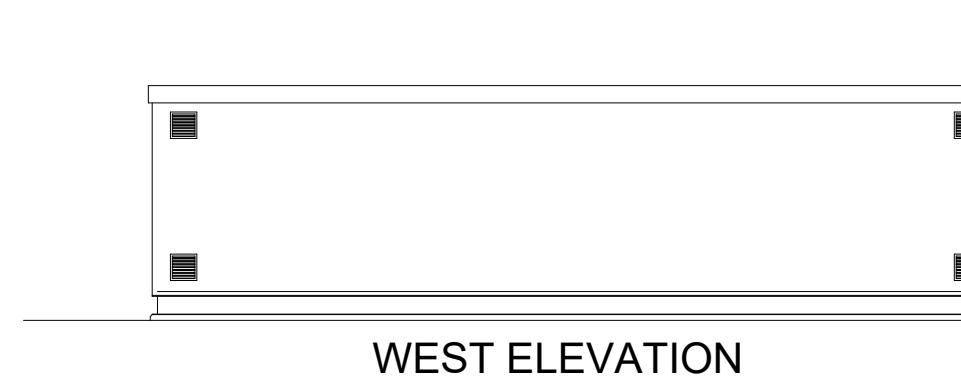

WEST ELEVATION
SCALE 1:100

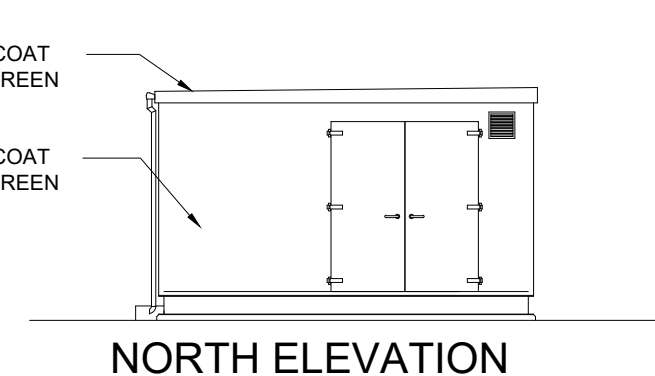

NORTH ELEVATION
SCALE 1:100

NOTES:
1 FIGURED DIMENSIONS ONLY TO BE TAKEN FROM THIS DRAWING
2 THIS DRAWING TO BE READ IN CONJUNCTION WITH ALL OTHER RELEVANT DRAWINGS AND SPECIFICATIONS.

Rev.	Modifications	By	Date
P01	PLANNING	SK	07.06.24

© COPYRIGHT OF

HALSTON

Email: info@halston.ie
Tel: 094 9010111

**IHUB BUILDING
WESTPORT ROAD
CASTLEBAR
CO. MAYO.
F23 K162**

Client	COOLPOWRA FLEXGEN LIMITED
Project	COOLPOWRA (OCGT)
Title	AGI COMPOUND BUILDING DETAILS
Stage	PLANNING

Drawn	SK	Checked	WD	Approved	CS
Date	Apr 2024				
Scales	AS SHOWN				
Sheet	1 of 1				A0
Job No.	SEP-0398			Status	
Dwg. No.	CPA-HAL-OC-XX-DR-PL-1810			Rev	P01