

Tern Location Map [1:1000]


Ordnance Survey Ireland (acting on behalf of the Government of Ireland):  
CYAL50319510  
© Ordnance Survey Ireland/Government of Ireland.

**NOTES**


1. Verifying Dimensions. Dimensions shall be verified against such other drawings or site conditions as pertain to this part of the work.
2. Existing Services. Any information concerning the location of existing services indicated on this drawing is intended for general guidance only.
3. Datum: Ordnance Datum Mean (unless noted otherwise)
4. CONCRETE MIX TYPE COVER FINISH

CONCRETE	MIX TYPE	COVER	FINISH
C35/45	B3A	Varies	Class F1


— Planning Boundary under this application

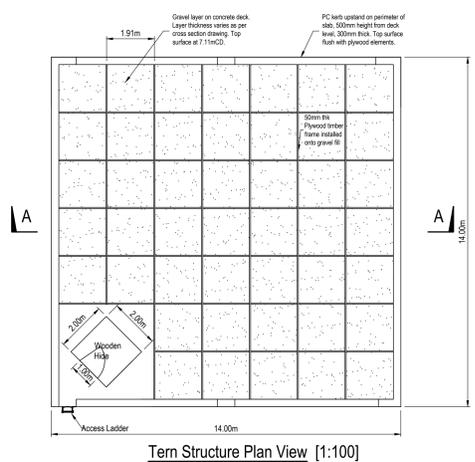


Tern Structure Plan View [1:100]

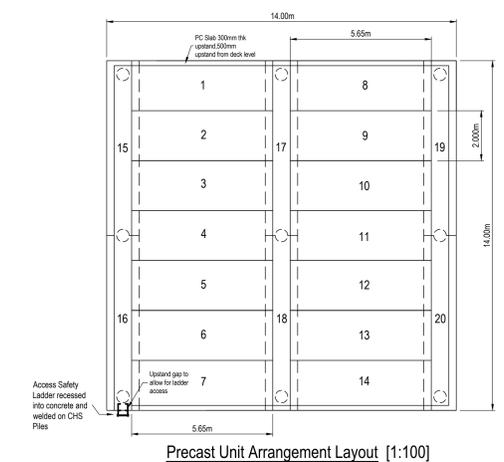


Precast Unit Arrangement Layout [1:100]

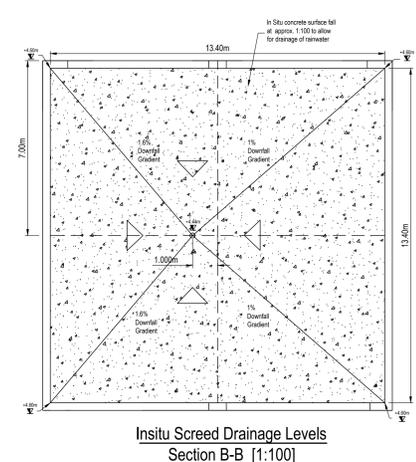



Insitu Screed Drainage Levels Section B-B [1:100]

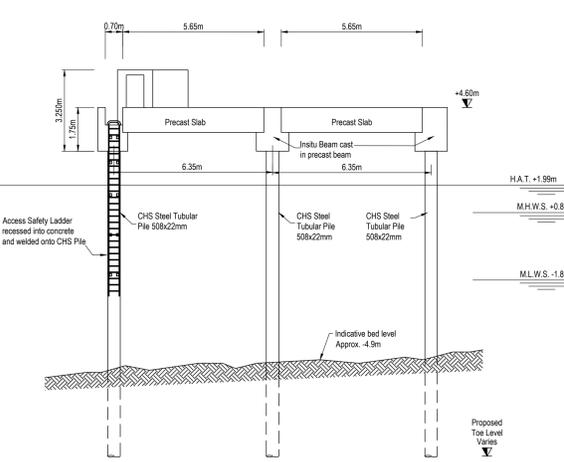

South Elevation [1:100]

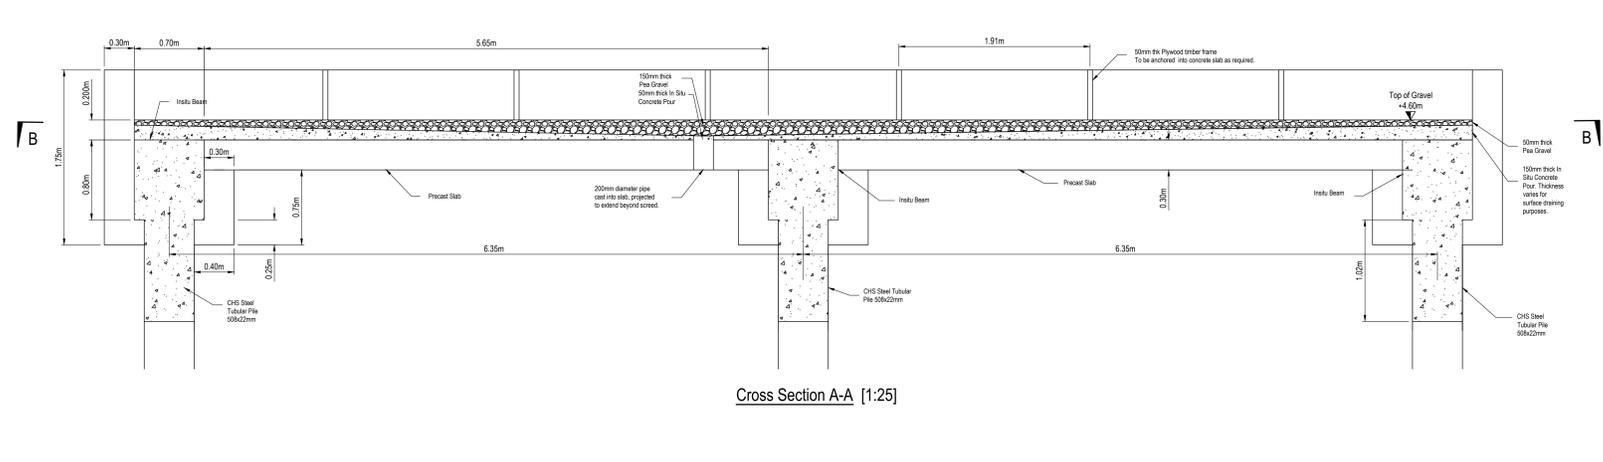

Cross Section A-A [1:25]

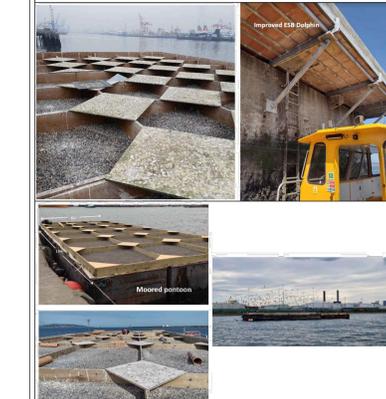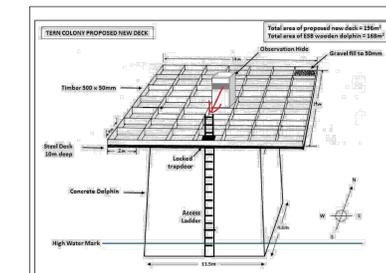

PO2	Uploaded for Comments	M.M.	11/06/2024
rev	amendments	check	date

Client: **COMHLACHT CHALAFORT ÁTHA CLUATH DUBLIN PORT COMPANY**

Project: **3FMProject** Bringing Dublin to 2030

Title: **Proposed Tern Observation Structure**

Project Number	Sheet Size	Drawing Scale
IBM0842	A0	1:1000 UNO

Drawing Number	Status	Revision
CP1901-3FM-RPS-S45-06-DR-C-0660	S4	P01

Checked By	Approved By	Date
K.A.G.	M.M.C.	23/01/2023