




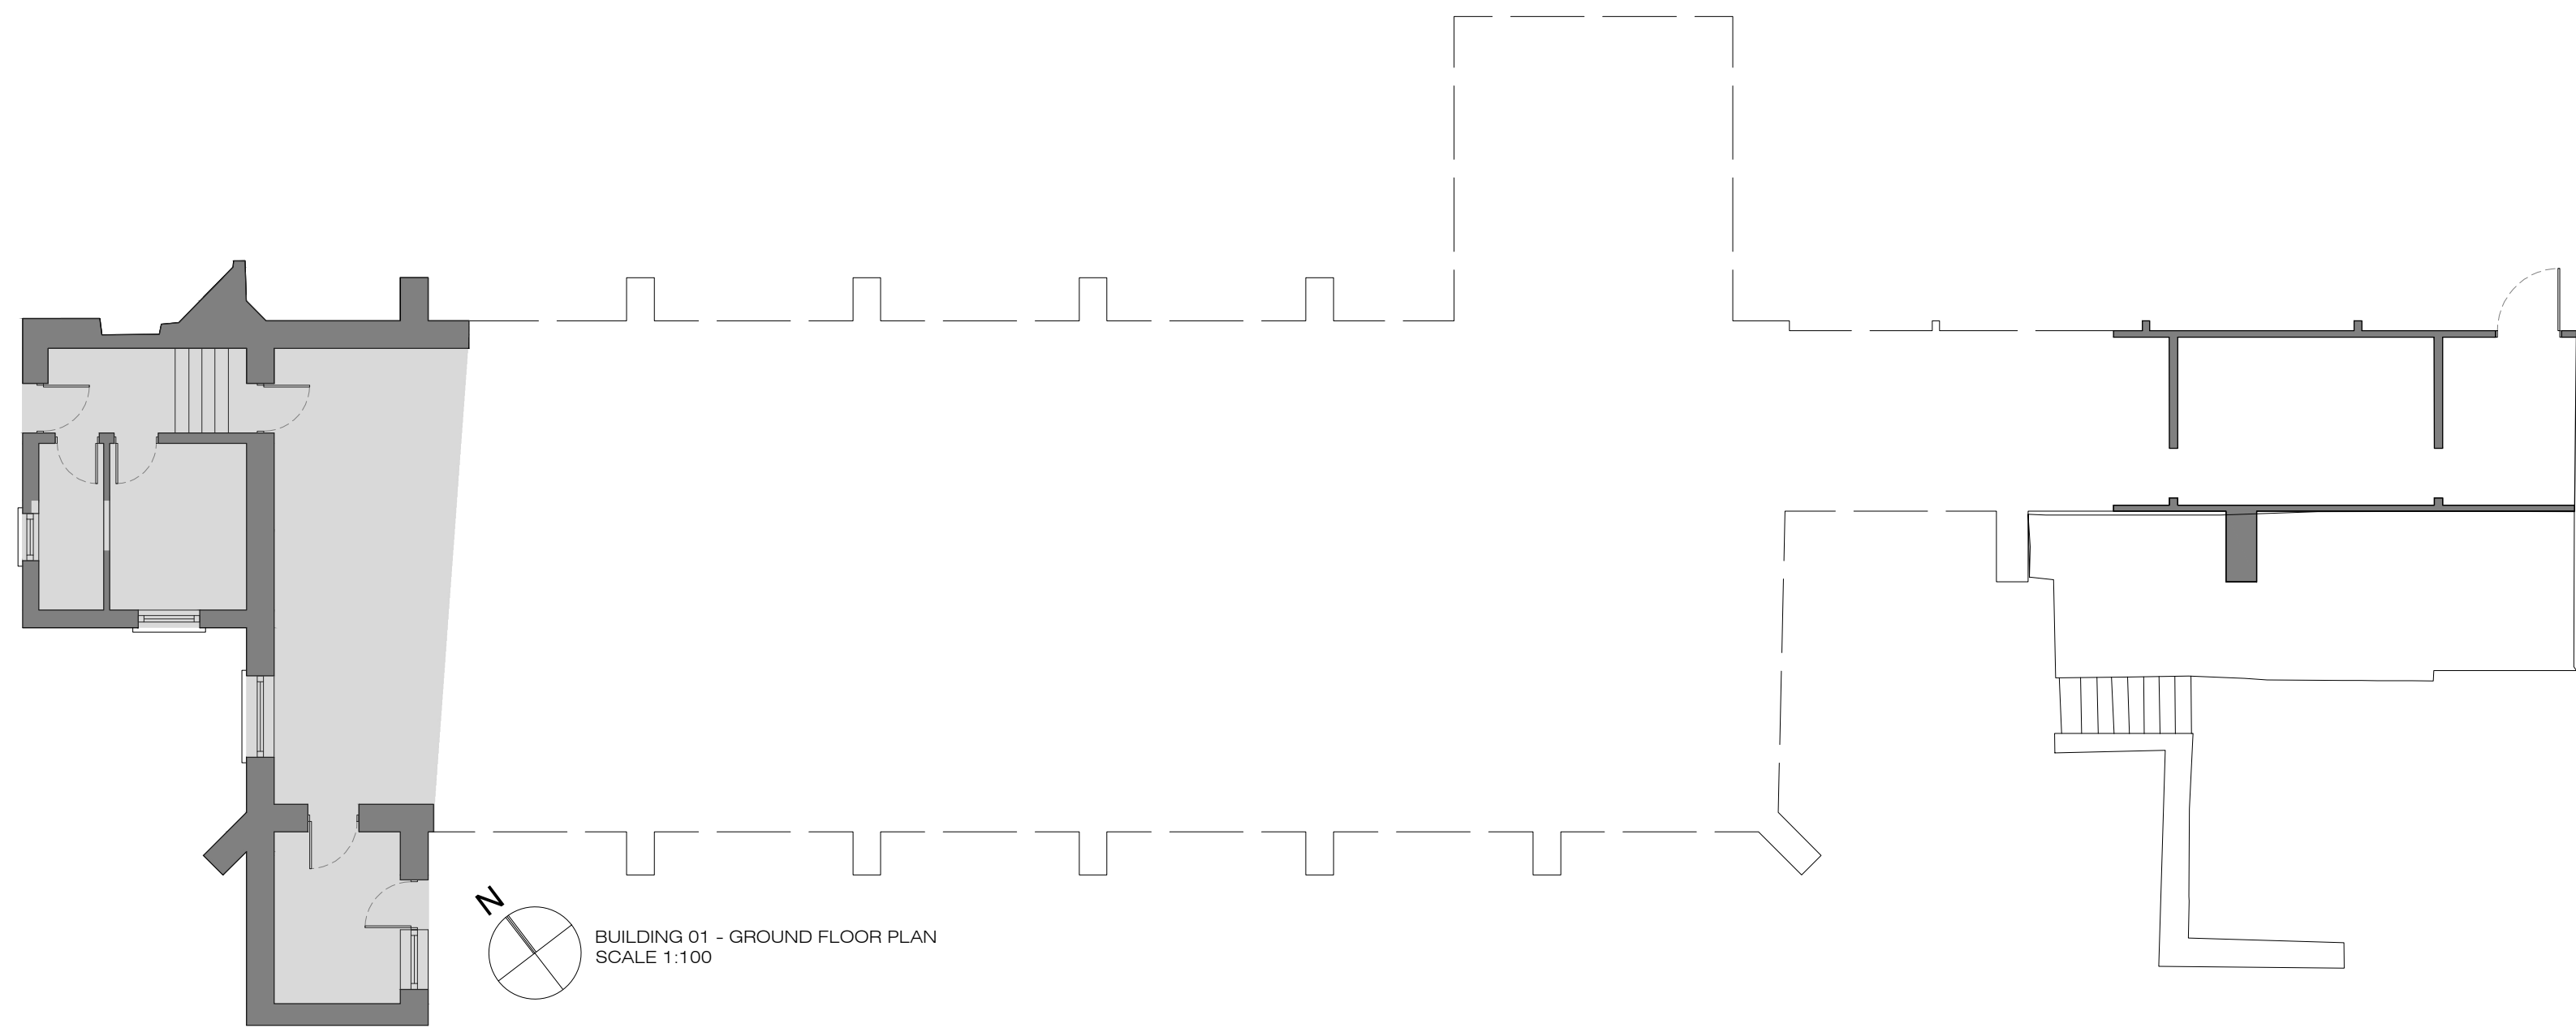


BUILDING 01 - GROUND FLOOR PLAN
SCALE 1:100

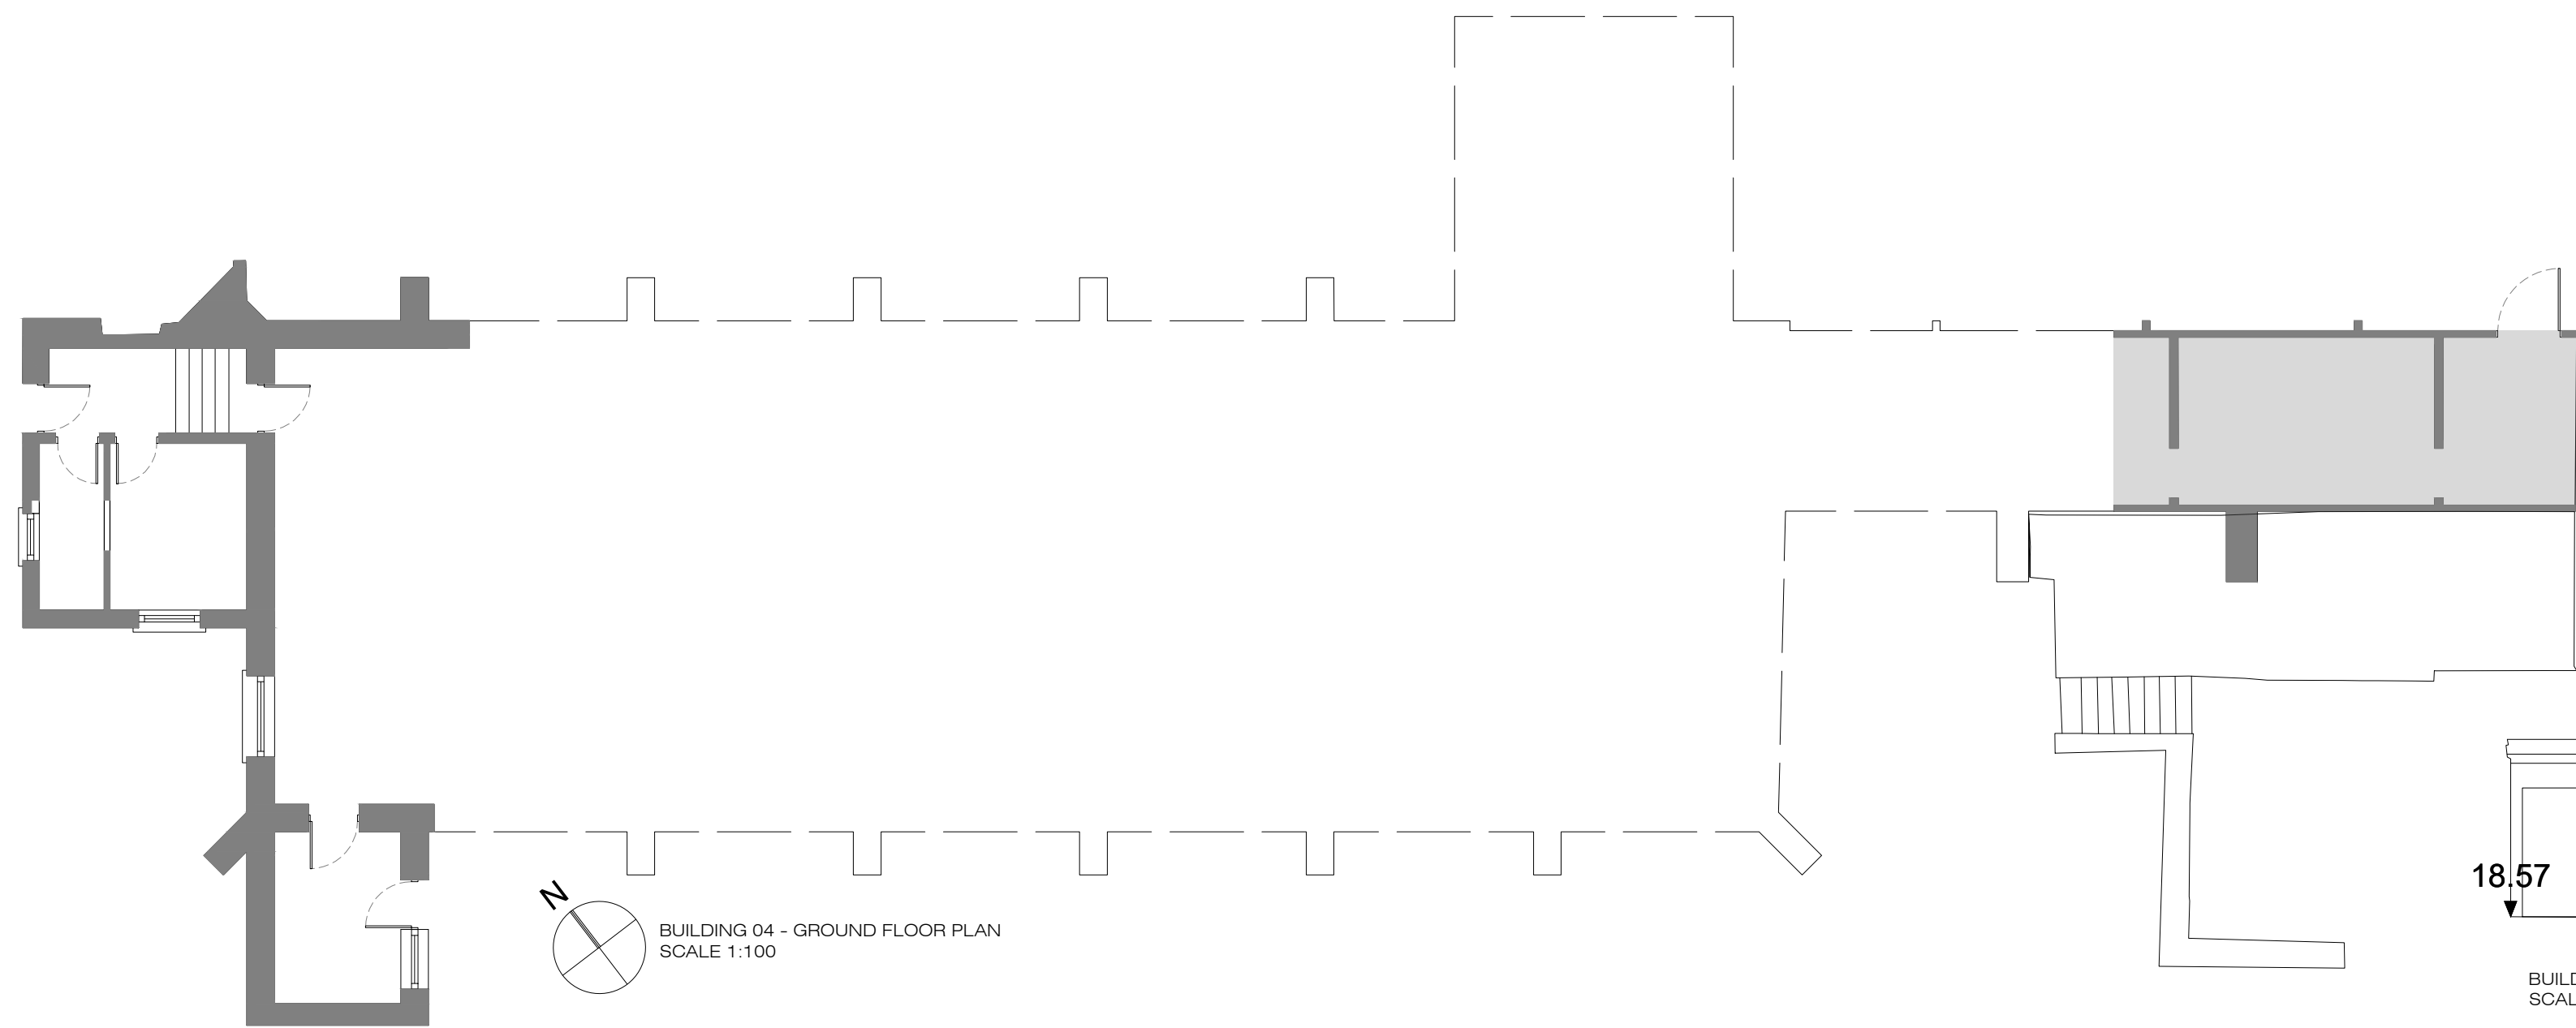


BUILDING 04 - GROUND FLOOR PLAN
SCALE 1:100

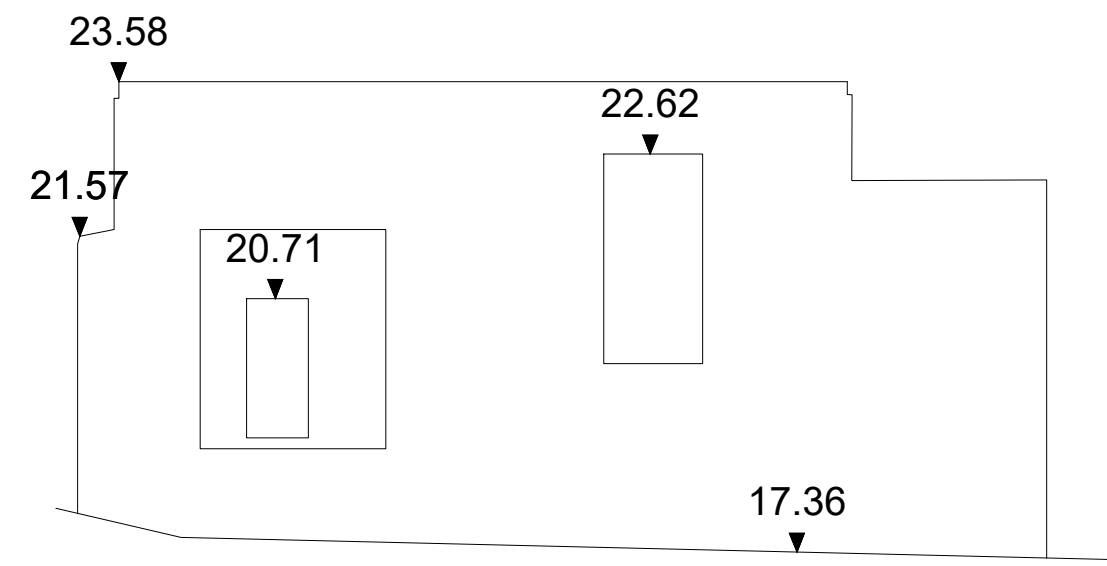

BUILDING 01 - ELEVATION 1
SCALE 1:100

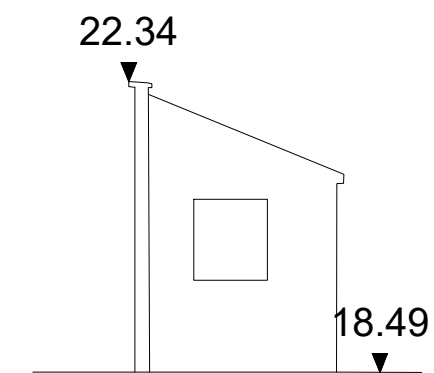

BUILDING 01 - ELEVATION 2
SCALE 1:100

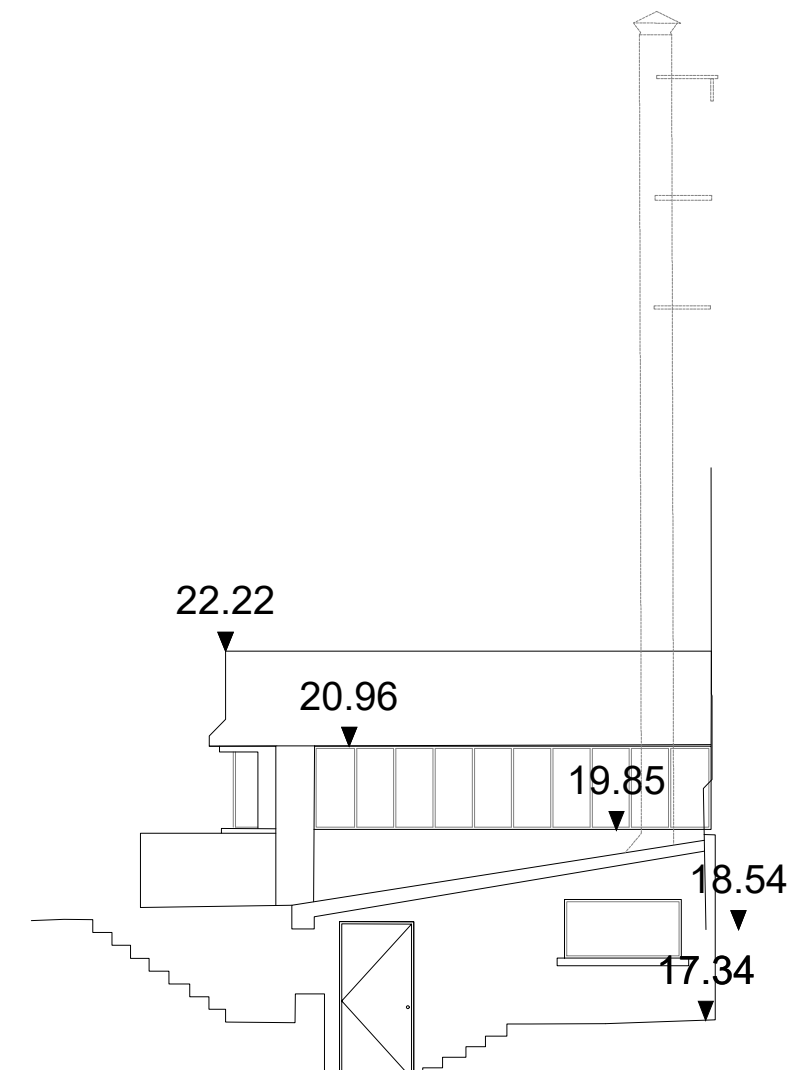


BUILDING 04 - ELEVATION 4
SCALE 1:100

18.57

BUILDING 01 - ELEVATION 3
SCALE 1:100

18.67

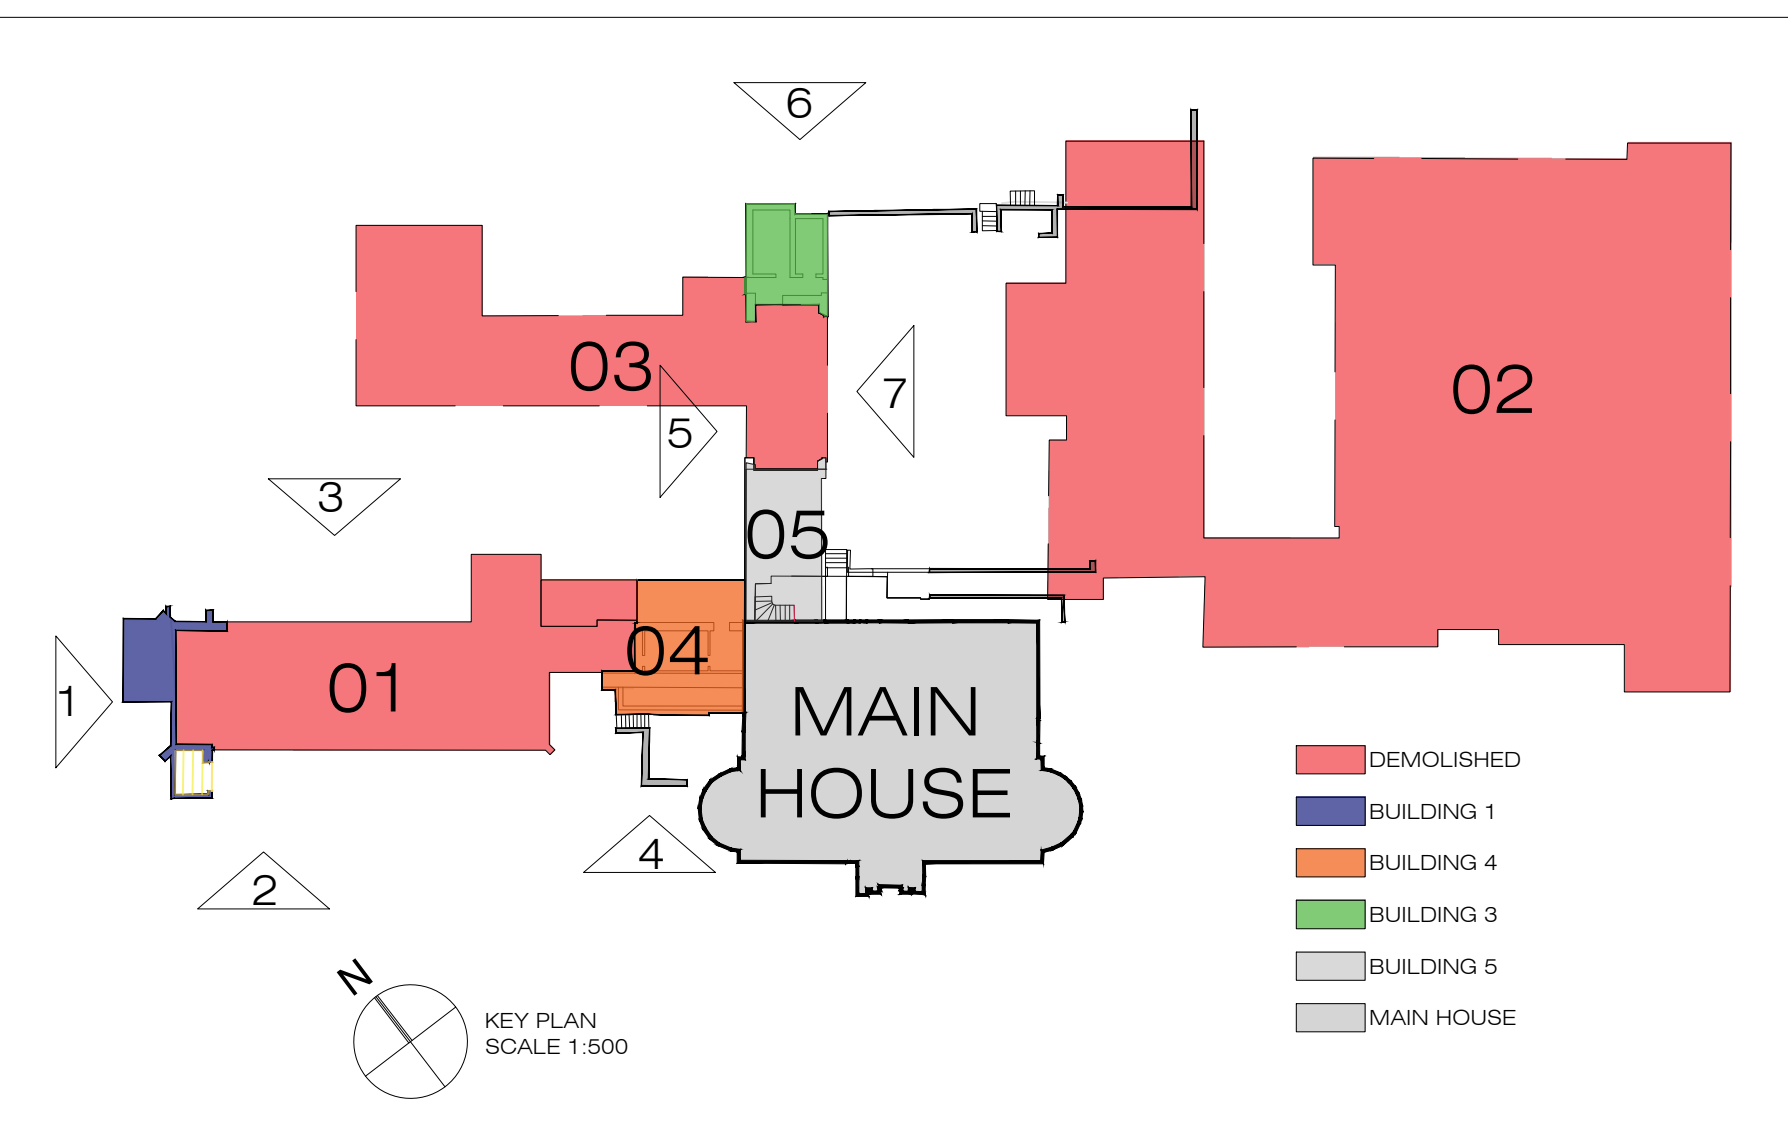

- DEMOLISHED
- BUILDING 1
- BUILDING 4
- BUILDING 3
- BUILDING 5
- MAIN HOUSE