




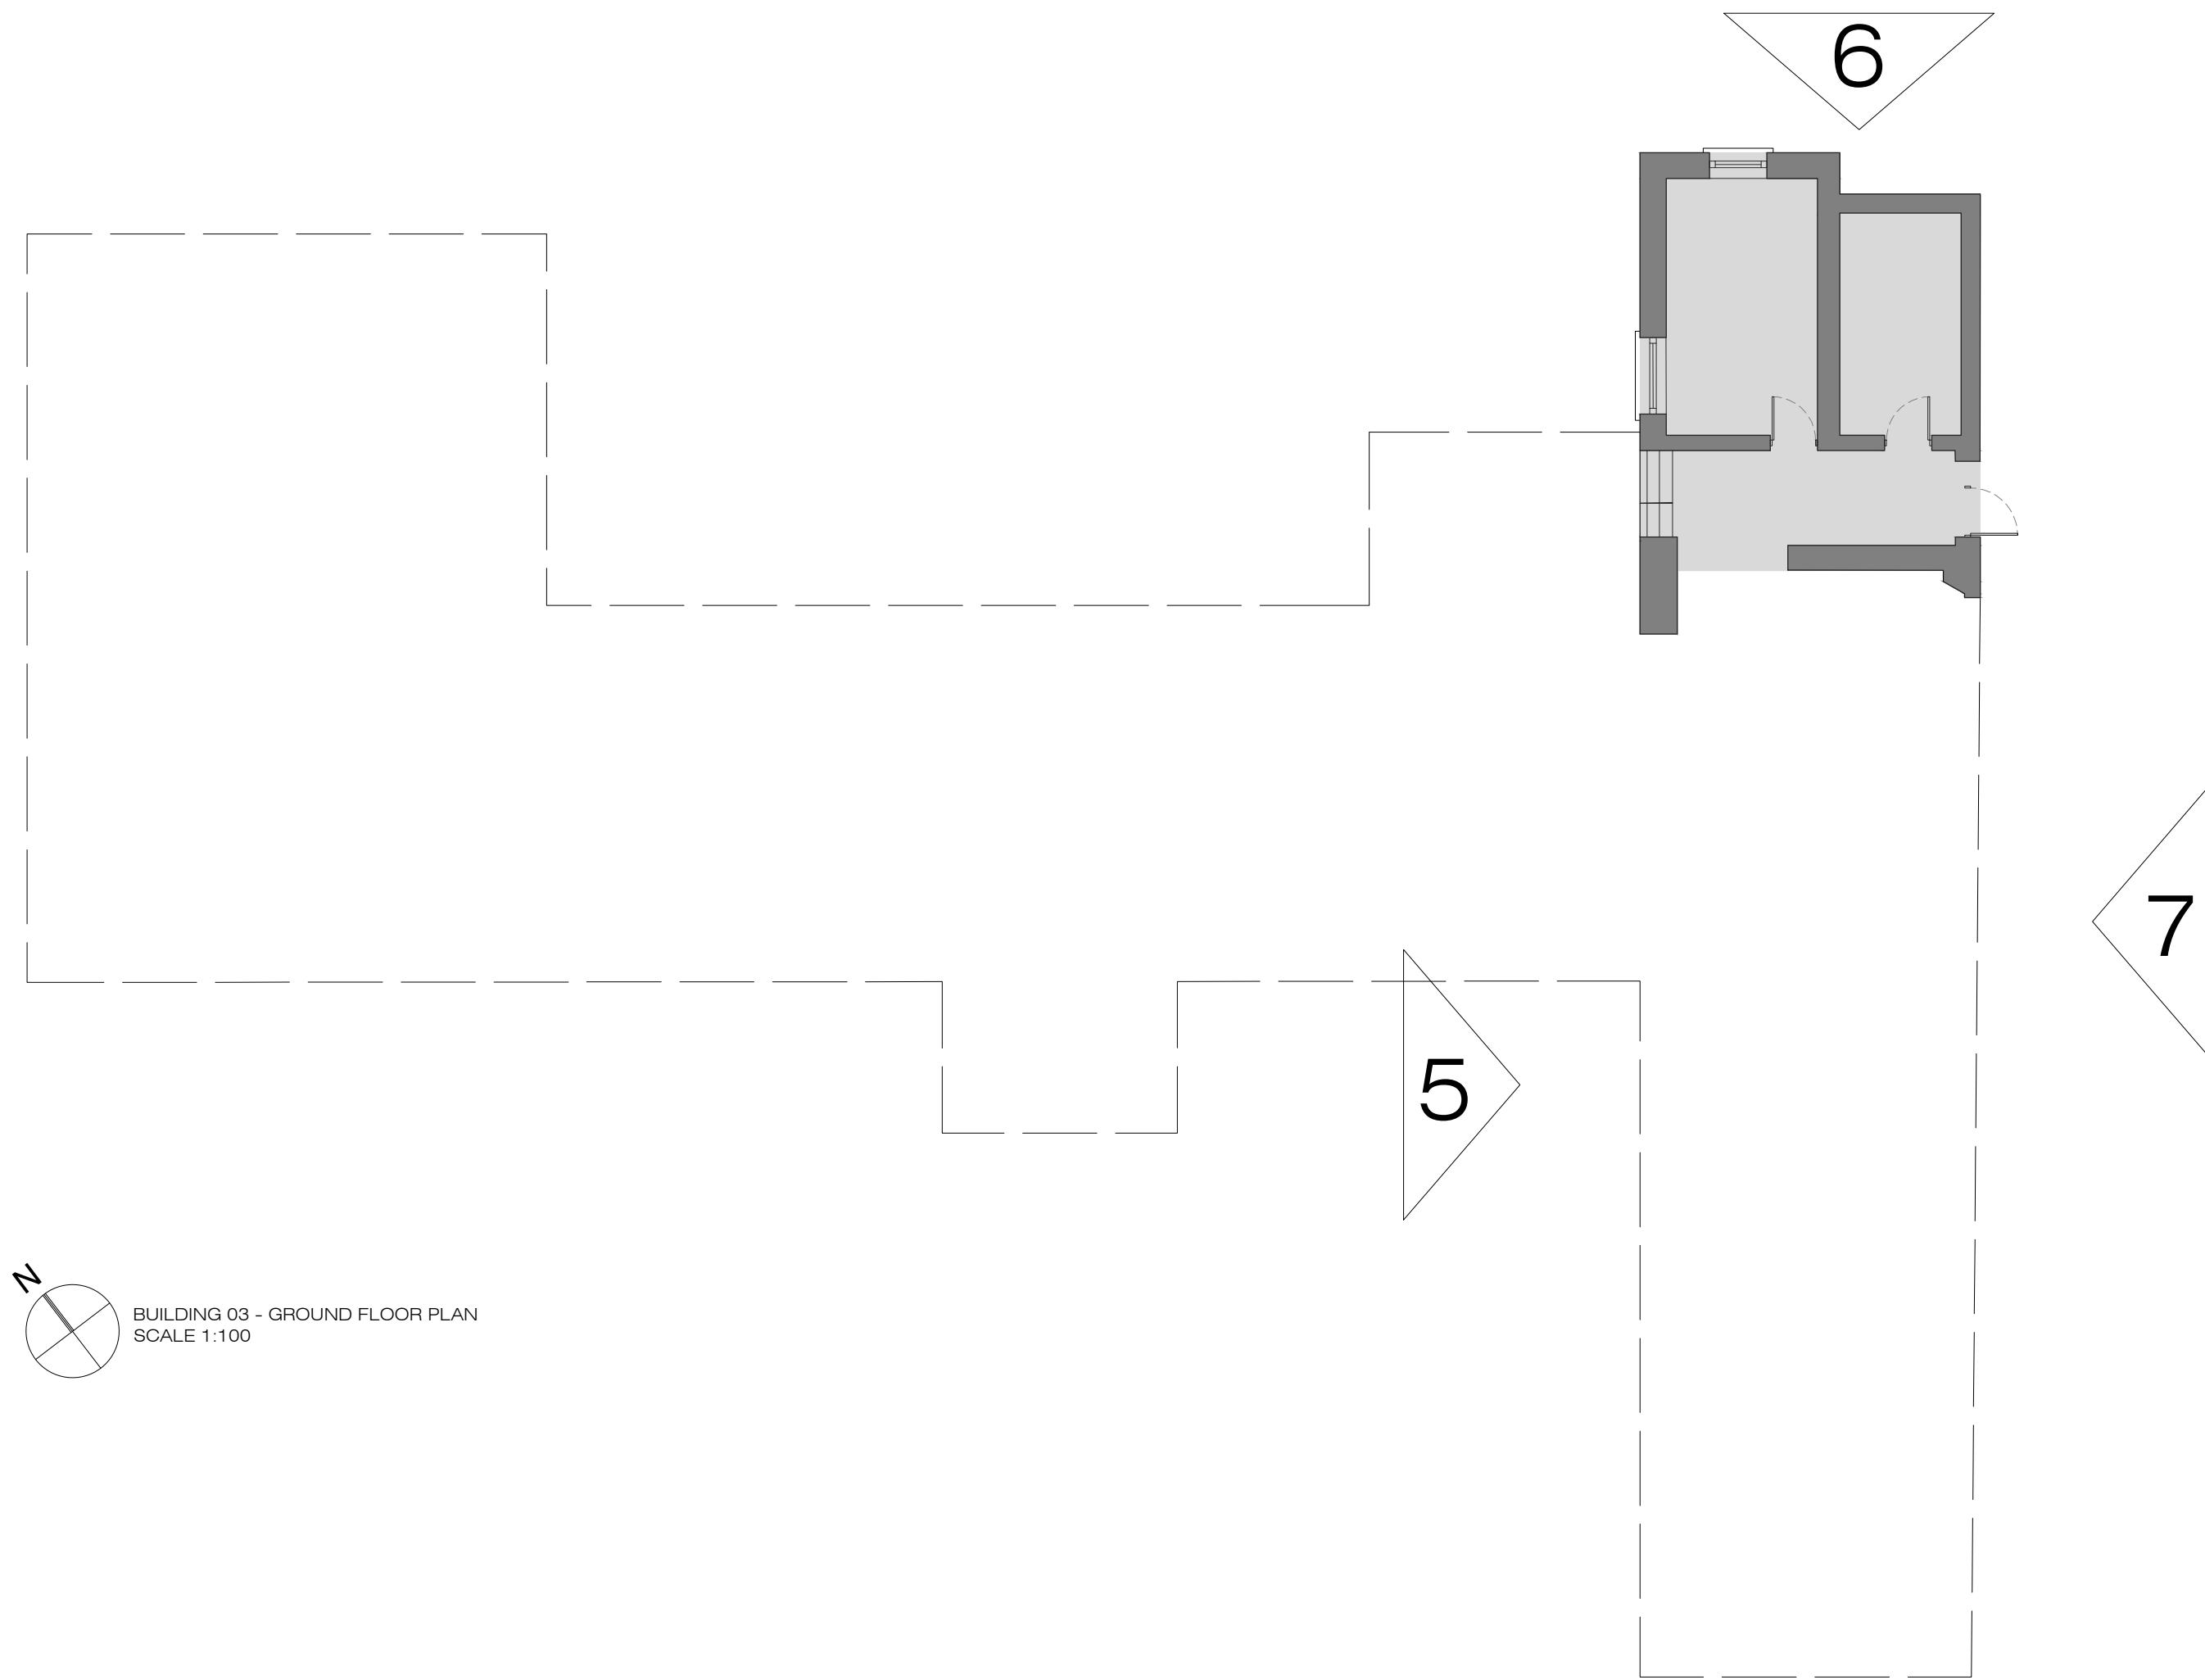


BUILDING 03 - GROUND FLOOR PLAN
SCALE 1:100

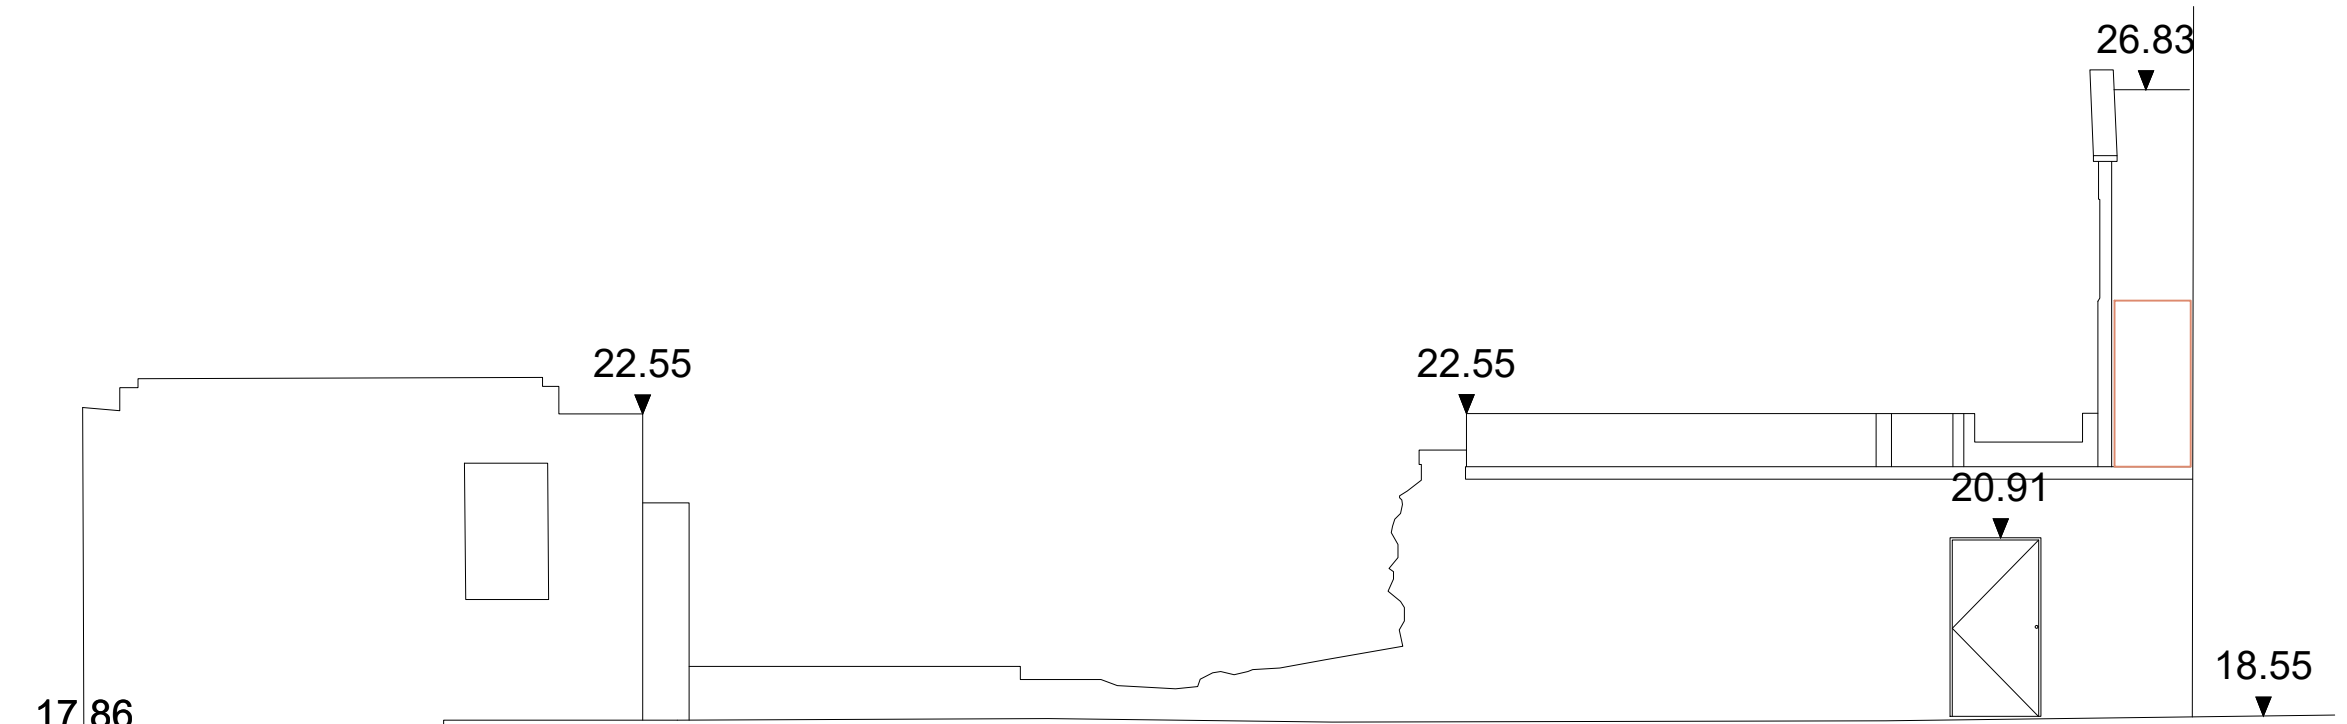


BUILDING 03 - ELEVATION 5
SCALE 1:100

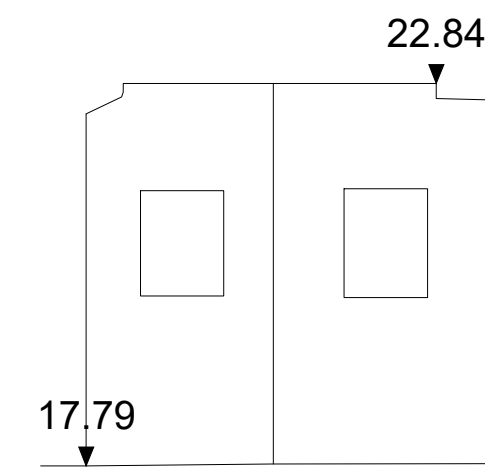


BUILDING 03 - ELEVATION 6
SCALE 1:100

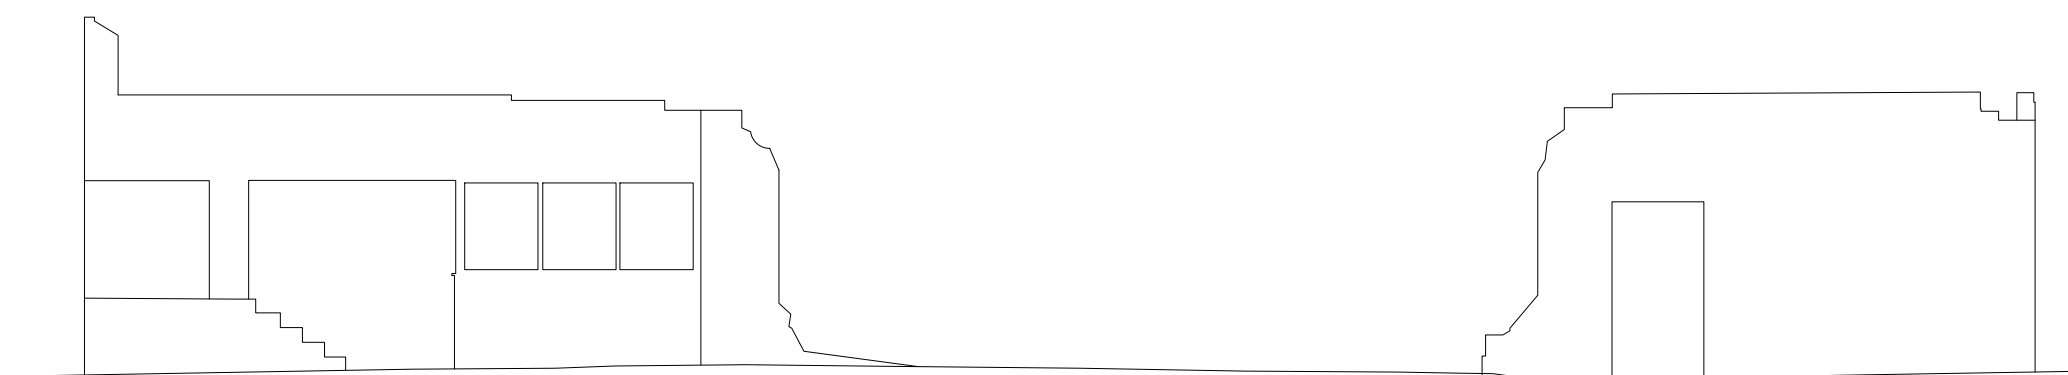


BUILDING 03 - ELEVATION 7
SCALE 1:100

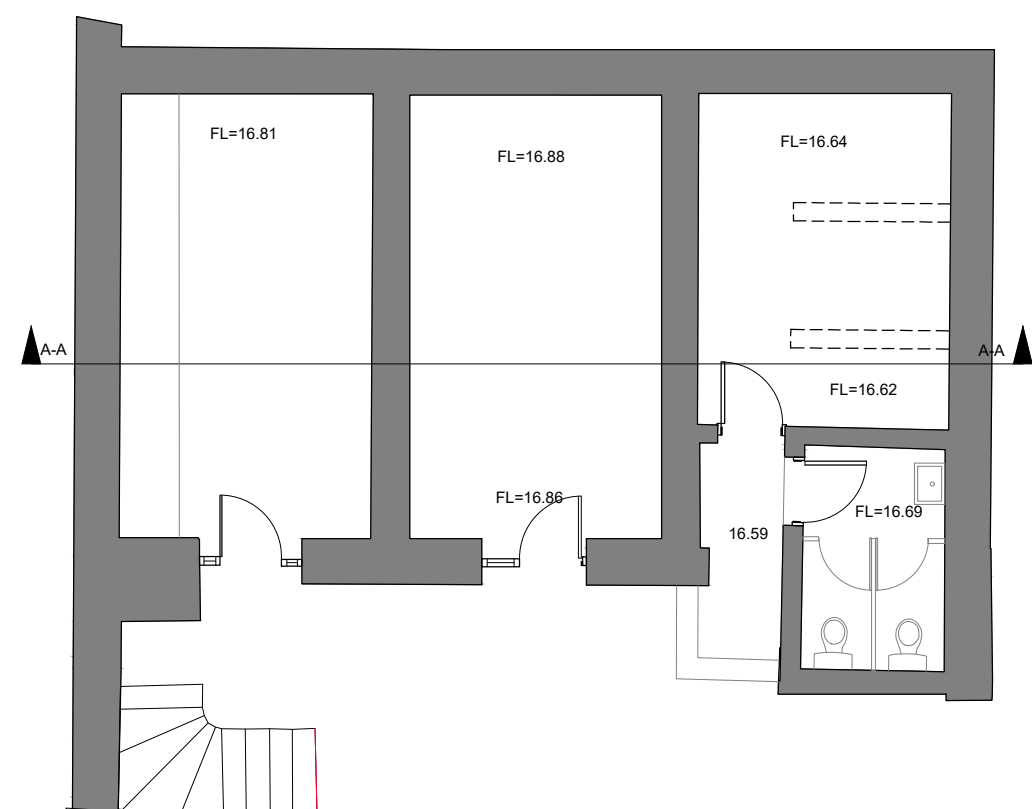

BASEMENT CELLARS
BUILDING 5
SCALE 1:100

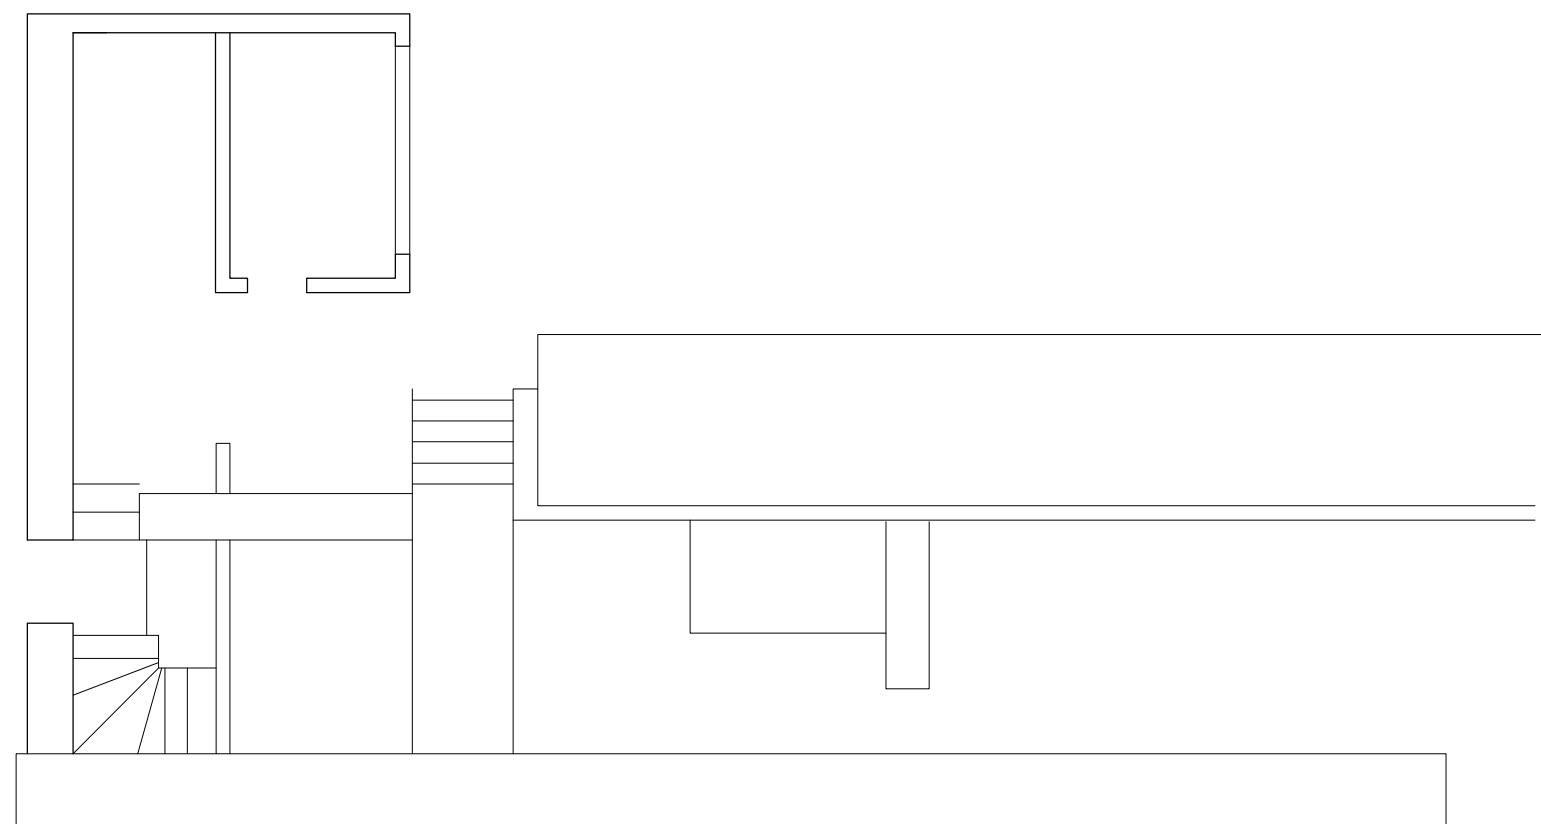

BUILDING 5 - GROUND FLOOR
SCALE 1:100

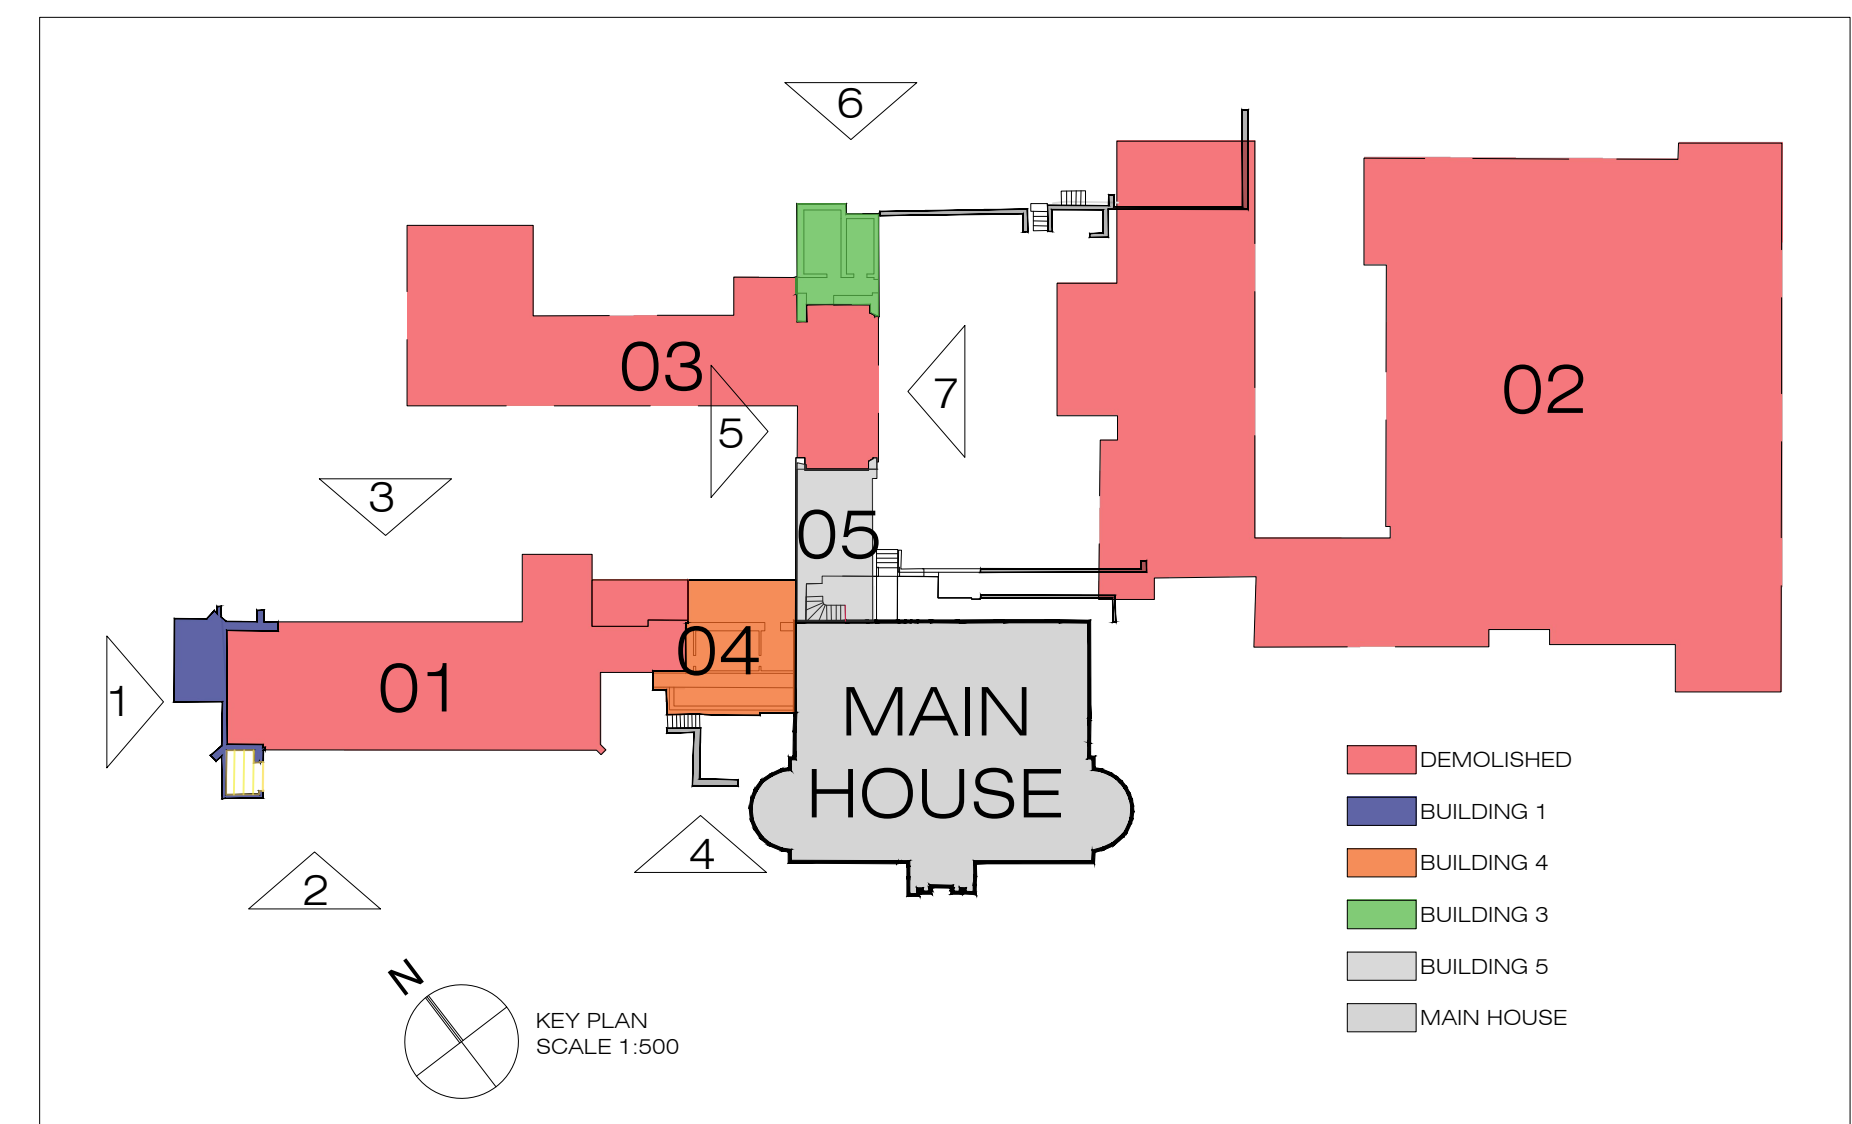

- DEMOLISHED
- BUILDING 1
- BUILDING 4
- BUILDING 3
- BUILDING 5
- MAIN HOUSE