




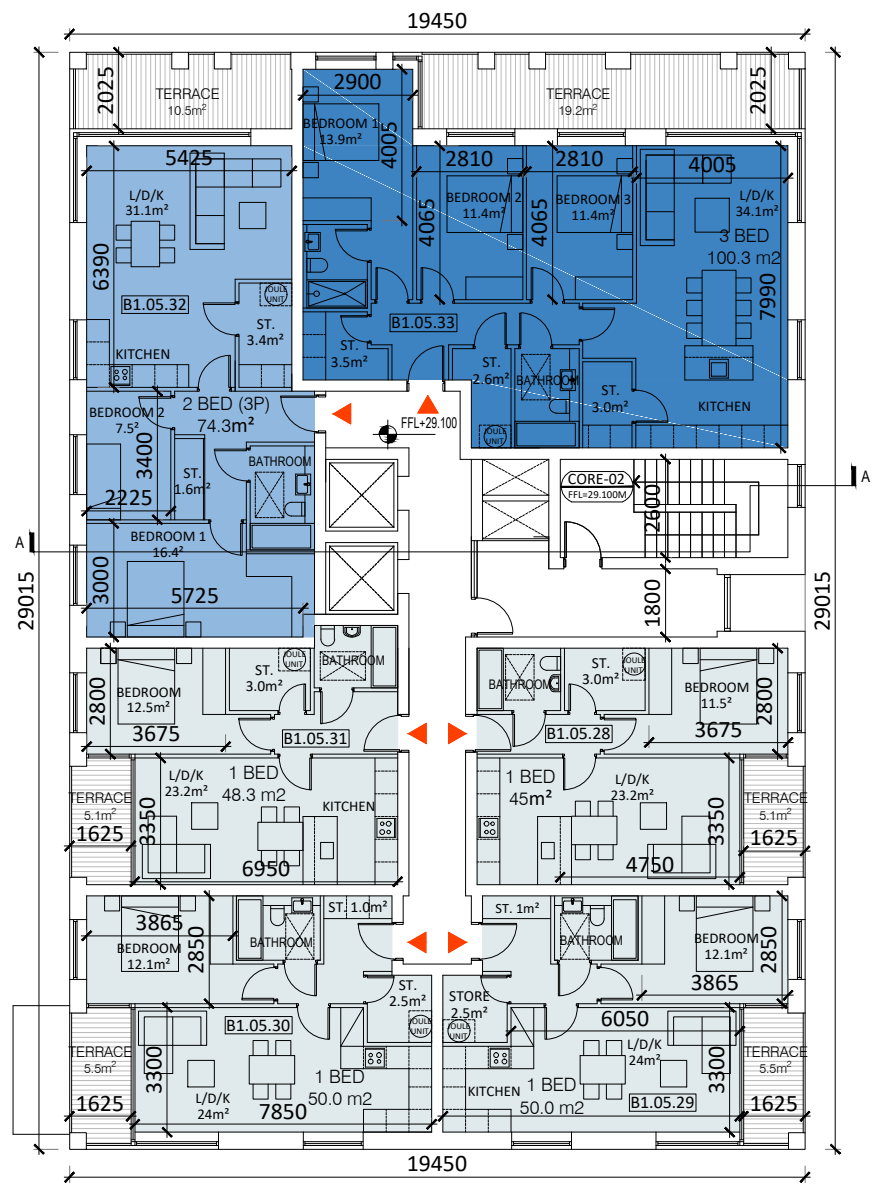


BLOCK B1 - FLOOR PLAN - LEVEL 05
SCALE 1:200

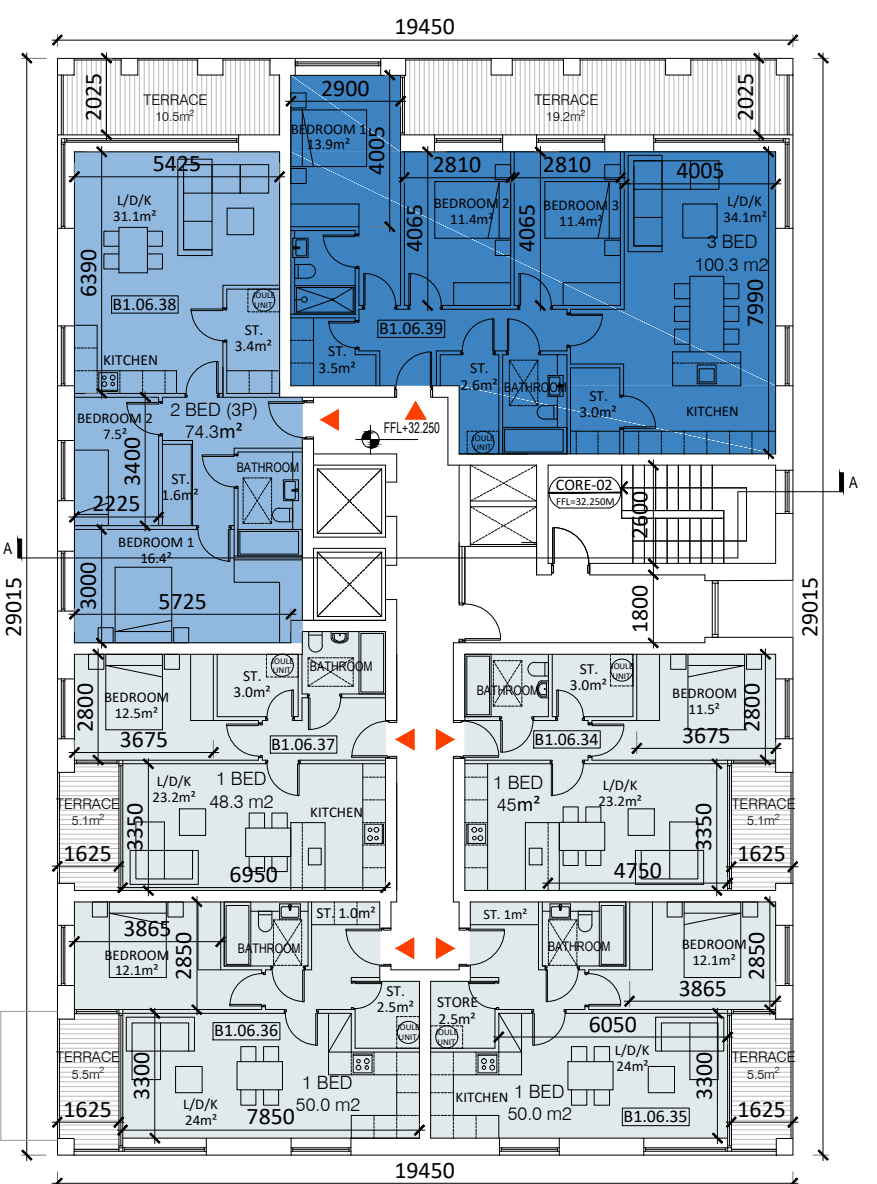


BLOCK B1 - FLOOR PLAN - LEVEL 06
SCALE 1:200

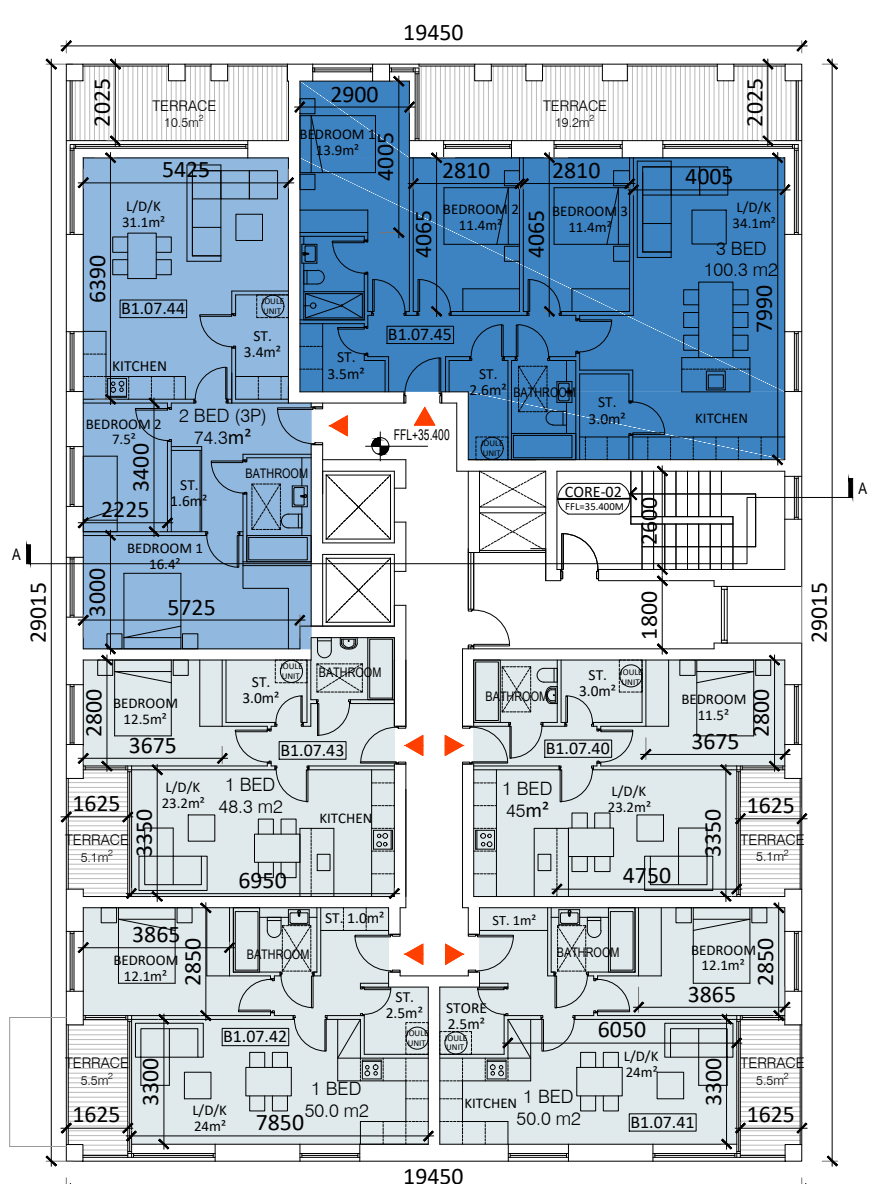


BLOCK B1 - FLOOR PLAN - LEVEL 07
SCALE 1:200

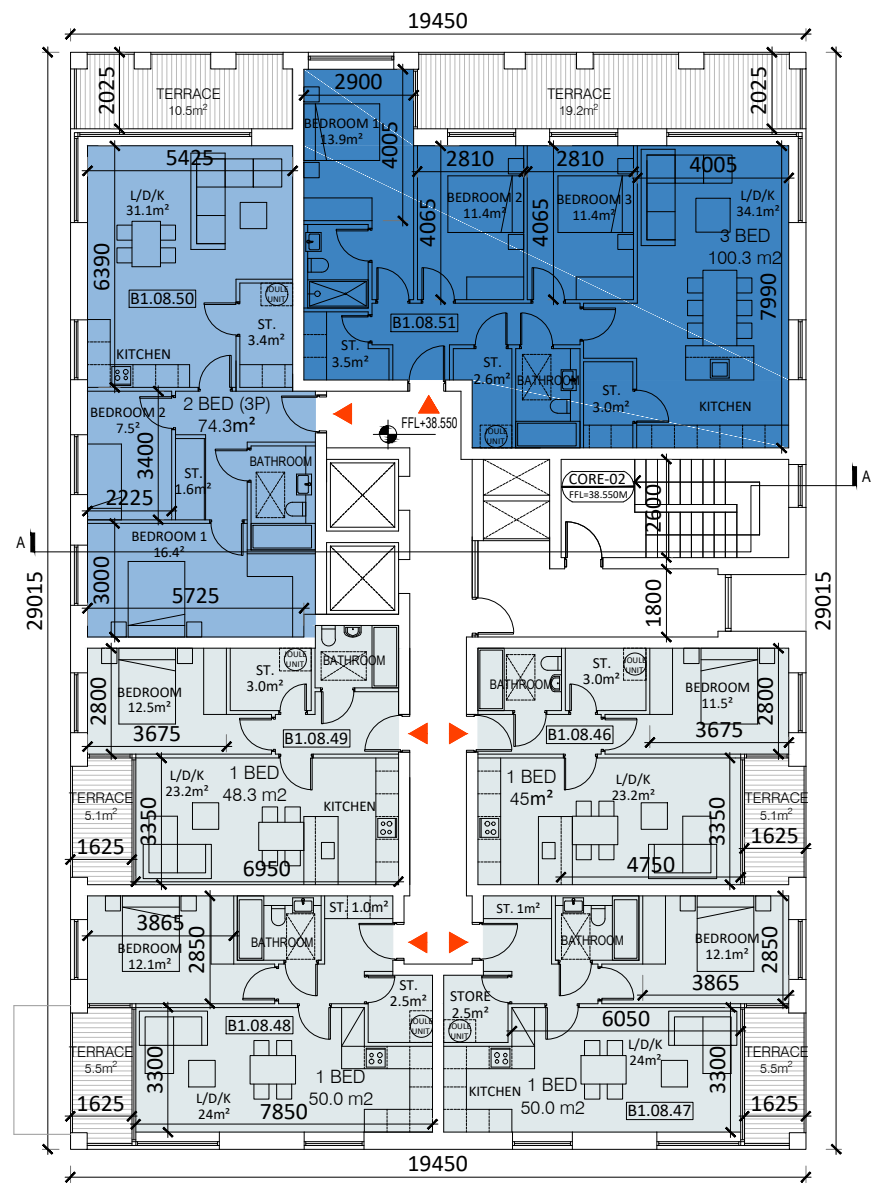


BLOCK B1 - FLOOR PLAN - LEVEL 08
SCALE 1:200

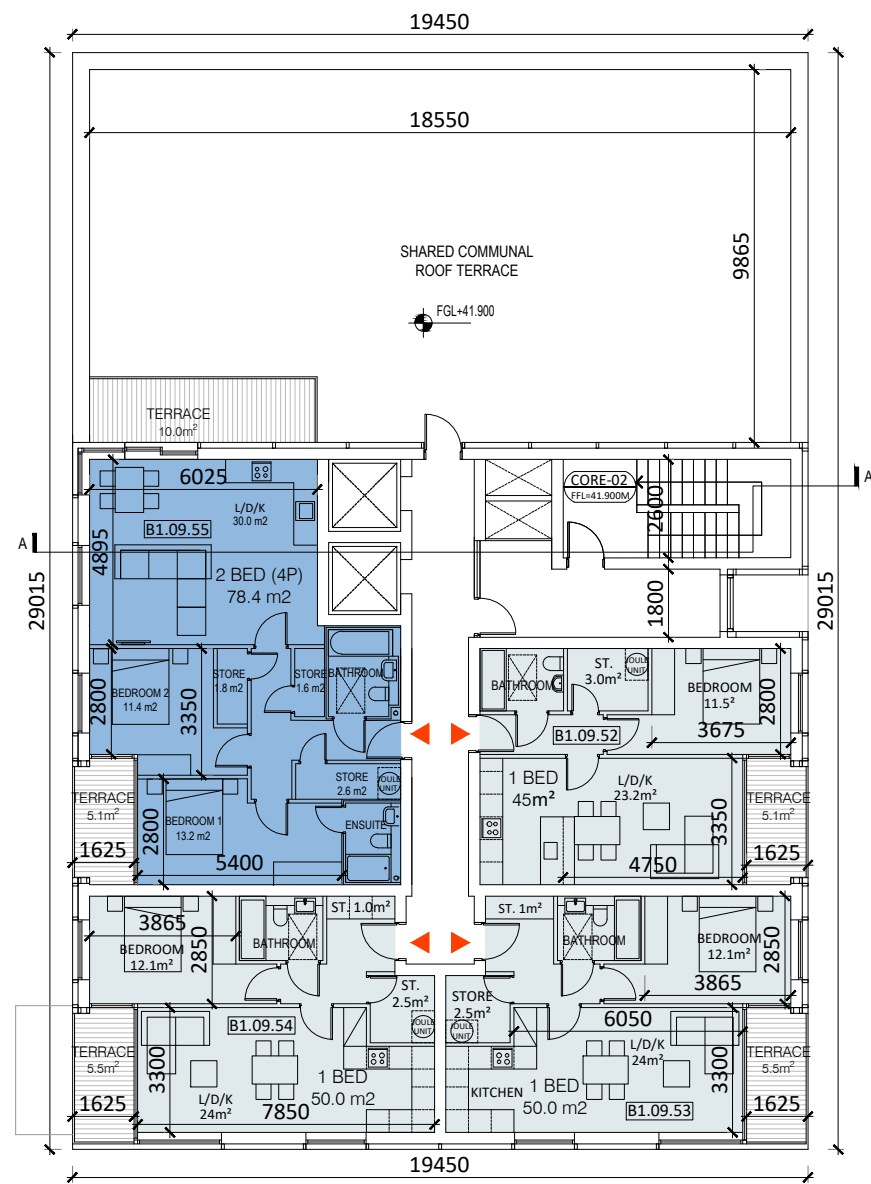

BLOCK B1 - FLOOR PLAN - LEVEL 09
SCALE 1:200

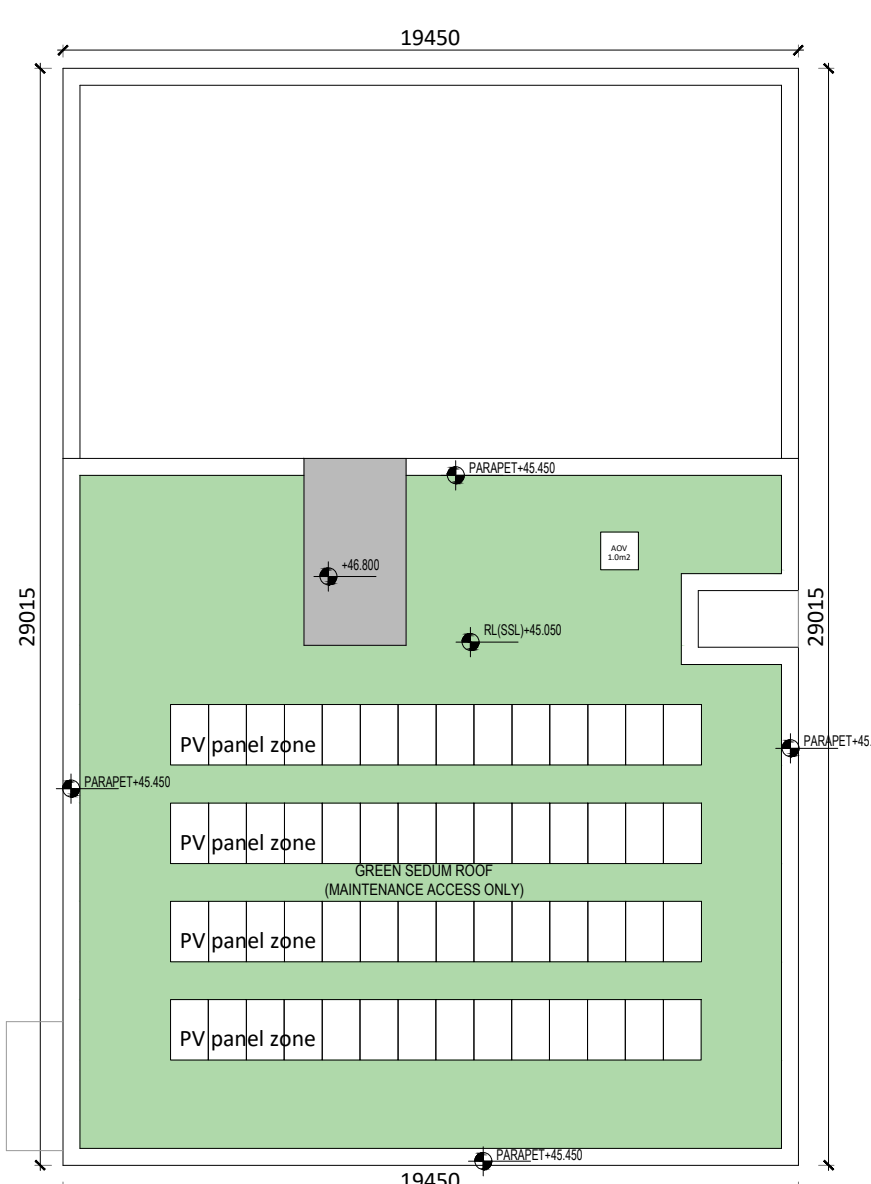


BLOCK B1 - ROOF PLAN
SCALE 1:200

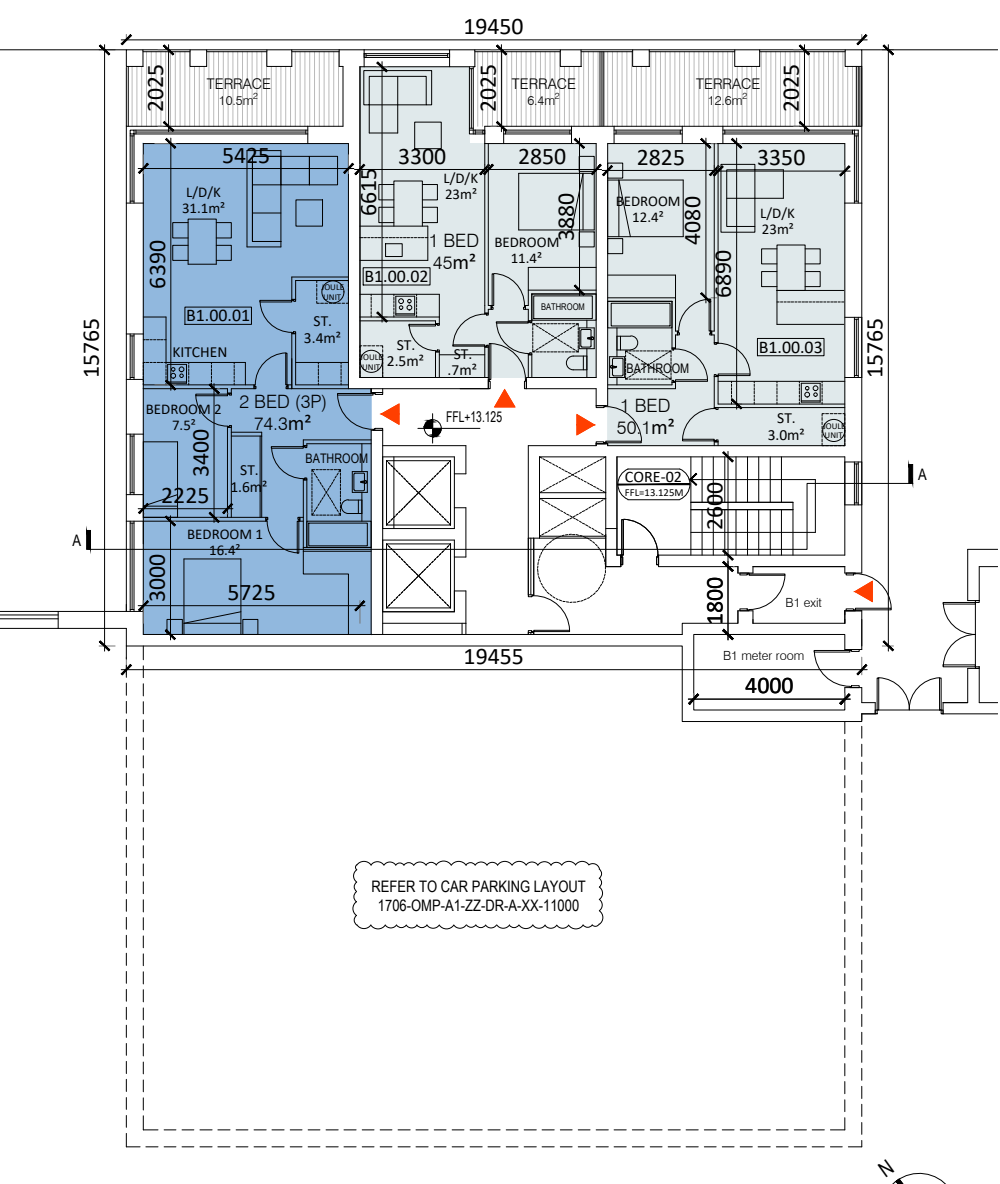


BLOCK B1 - FLOOR PLAN - LEVEL 00
SCALE 1:200




BLOCK B1 - FLOOR PLAN - LEVEL 01
SCALE 1:200

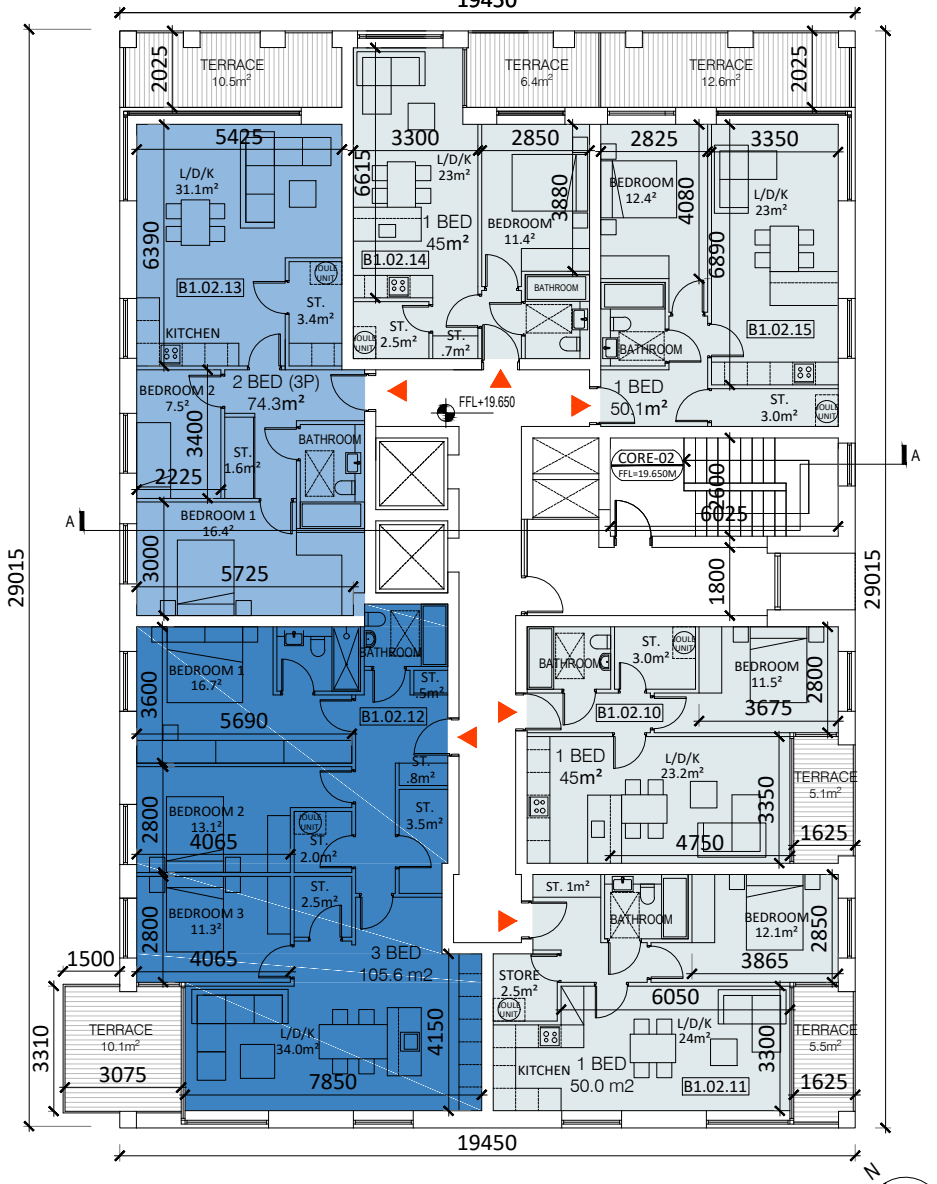

BLOCK B1 - FLOOR PLAN - LEVEL 02
SCALE 1:200

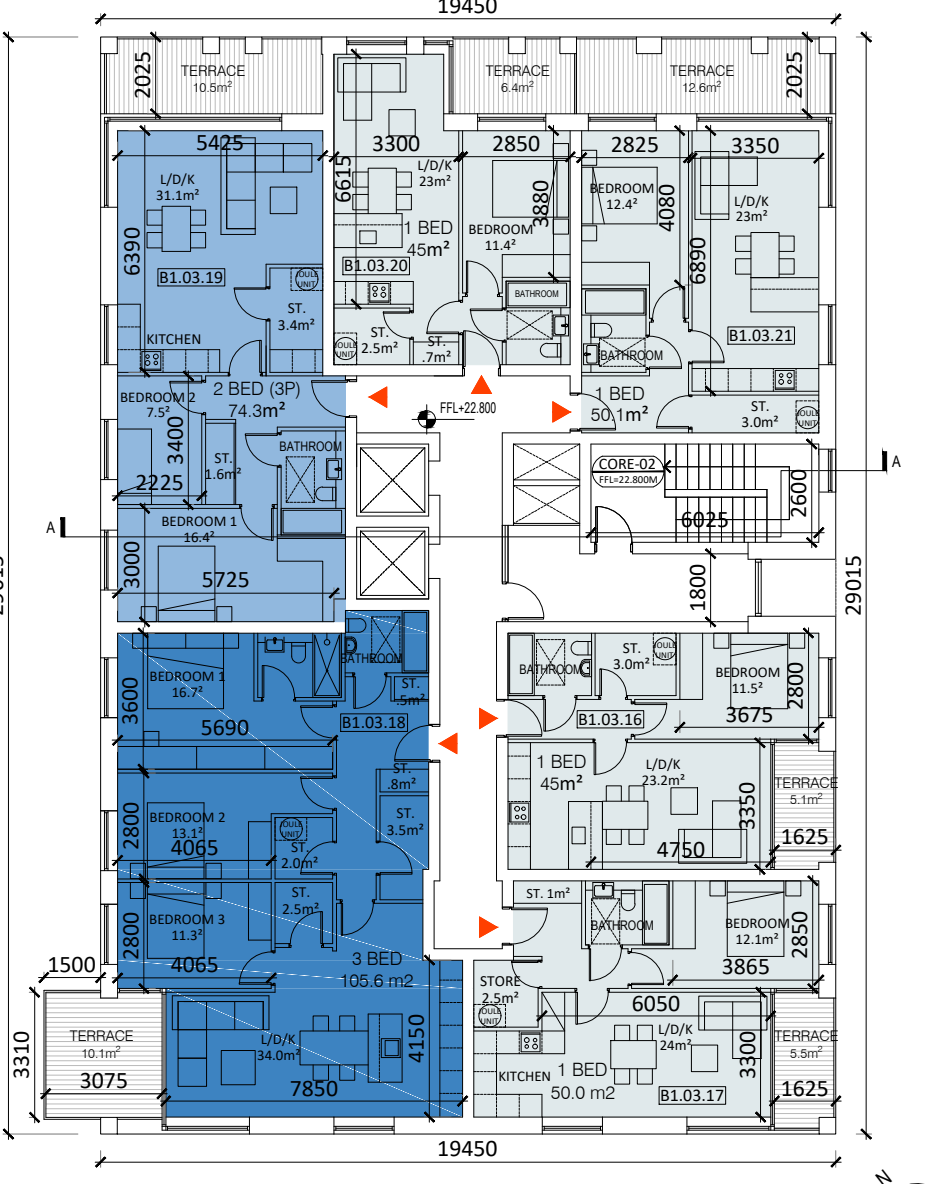

BLOCK B1 - FLOOR PLAN - LEVEL 03
SCALE 1:200

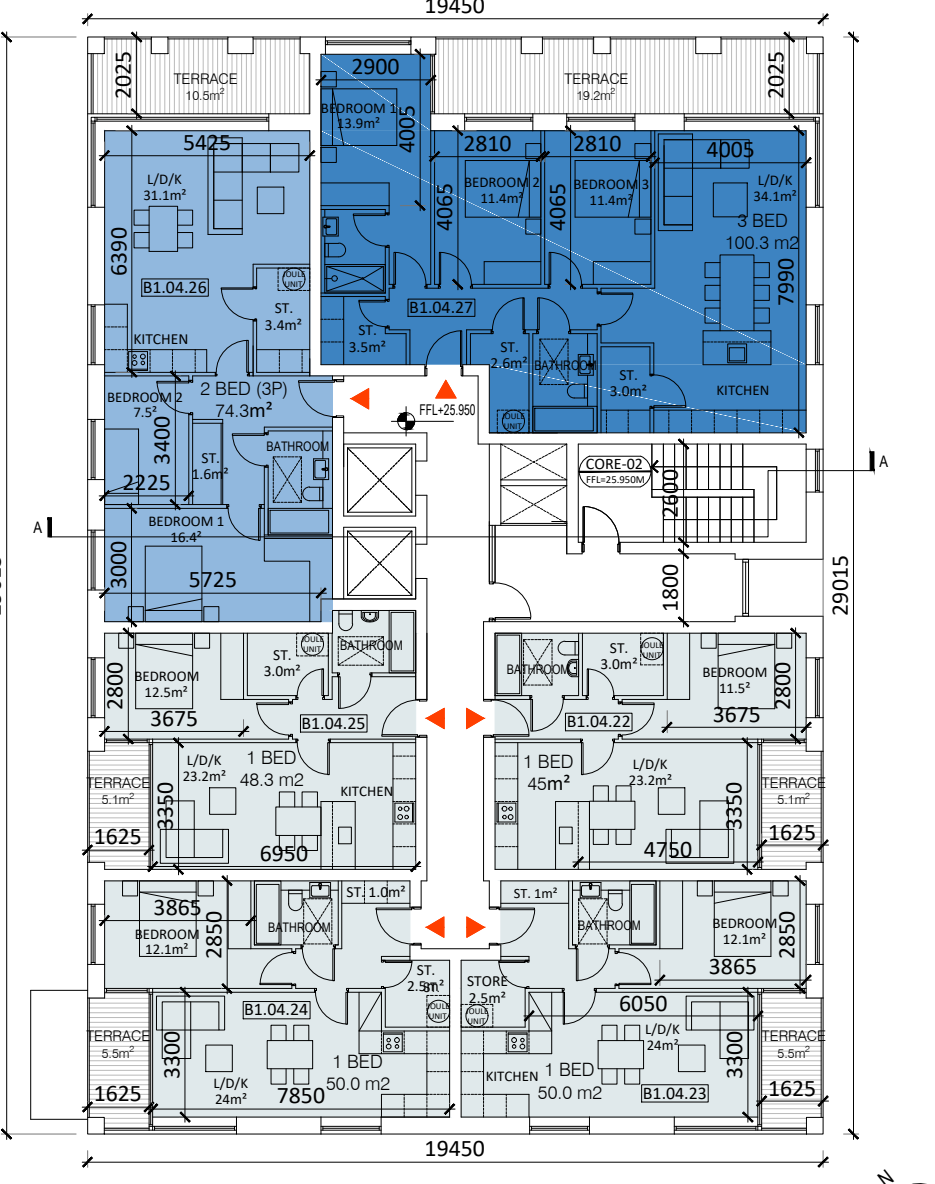


BLOCK B1 - FLOOR PLAN - LEVEL 04
SCALE 1:200

BLOCK B1 - FLOOR PLANS

LEGEND

- Studio Apartment
- 1 Bed Apartment
- 2 Bed Apartment
- 3 Bed Apartment

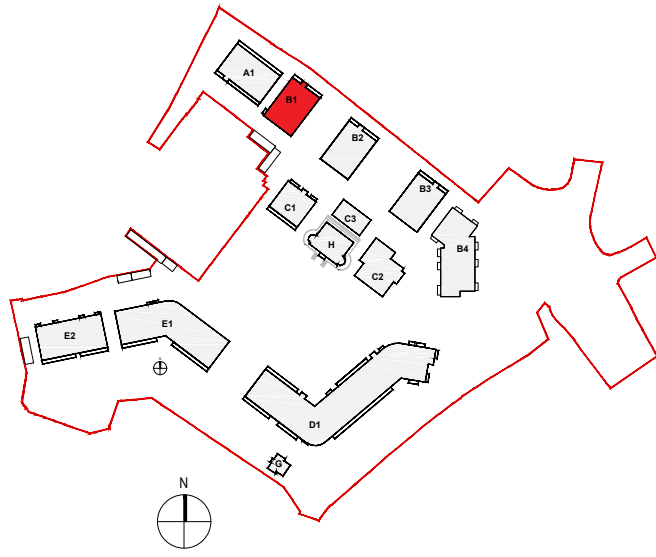

Revision	Description	Date	Rev. No.	Issued by

Figured dimensions only to be used. This drawing is copyright of O'Mahony Pike Architects Ltd. All information is shared as per approved use in accordance with BS1192(2007) + A2(2016), Table 5; Standard Codes for Suitability of Models and Documents. If 'Information Approval Check' is empty, this information has been shared at S0 - WIP.

architecture|urban design
email: info@omahonypike.com
tel: +353 1 202 7400
fax: +353 1 283 0822
www.omahonypike.com

Dublin
The Chapel
Mount St. Anne's
Milltown, Dublin 6
D06 XN52 Ireland

Cork
26 South Mall
Cork City
Co. Cork
T12 R2RV Ireland

Project No.: 1706A
Project Lead: DM
Drawn By: RD
Model No.: 1706A-OMP-B1B2B3-ZZ-DR-A-1000
Purpose: PLANNING

Scale @ A1: 1:200
Date Printed: 17.12.2021
Current Rev.:

Project: Proposed SHD
Location: Lands at 'St. Teresa's', Temple Hill, Monkstown, Blackrock, Co. Dublin
client: Oval Target Limited

Drawing Title: Block B1 - Floor Plans
Drawing No.: 1706A-OMP-B1-ZZ-DR-A-1000

Submittal - Checked by - Date