




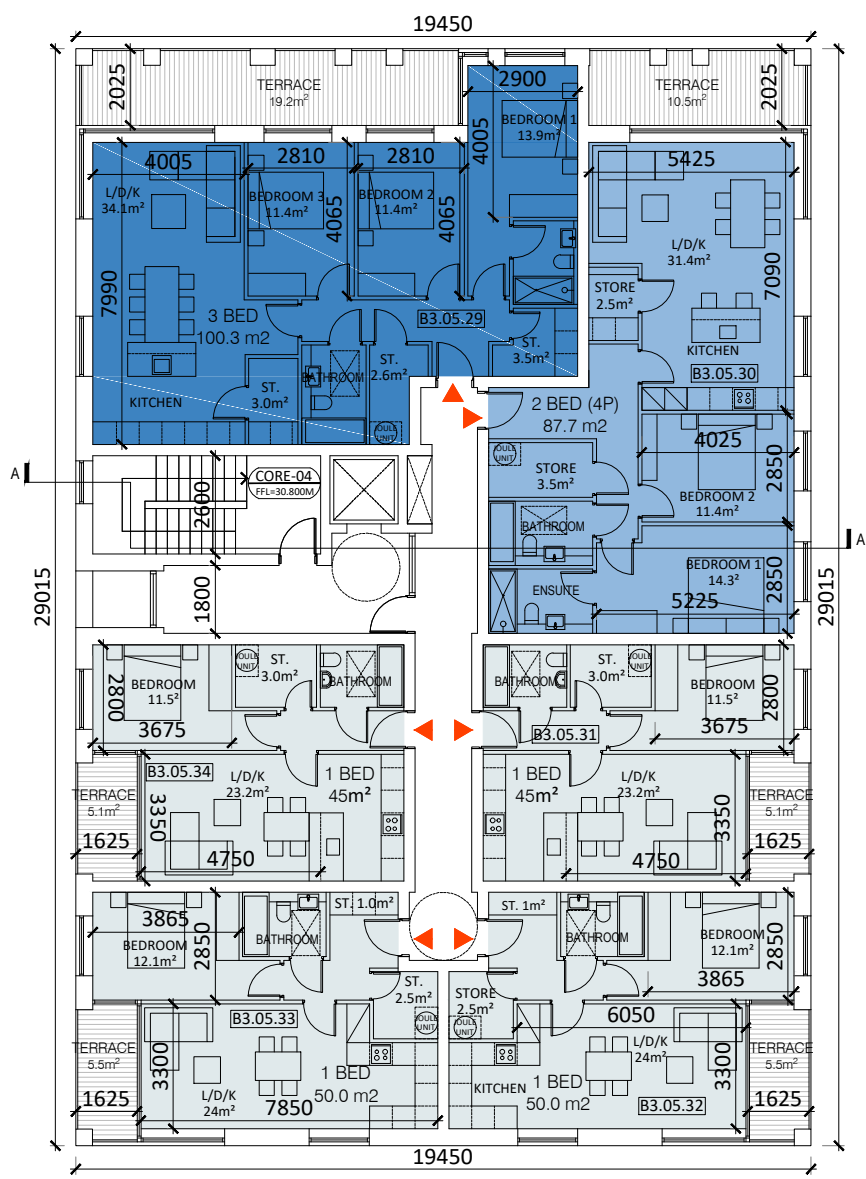


FLOOR PLAN - LEVEL 05
SCALE 1:200

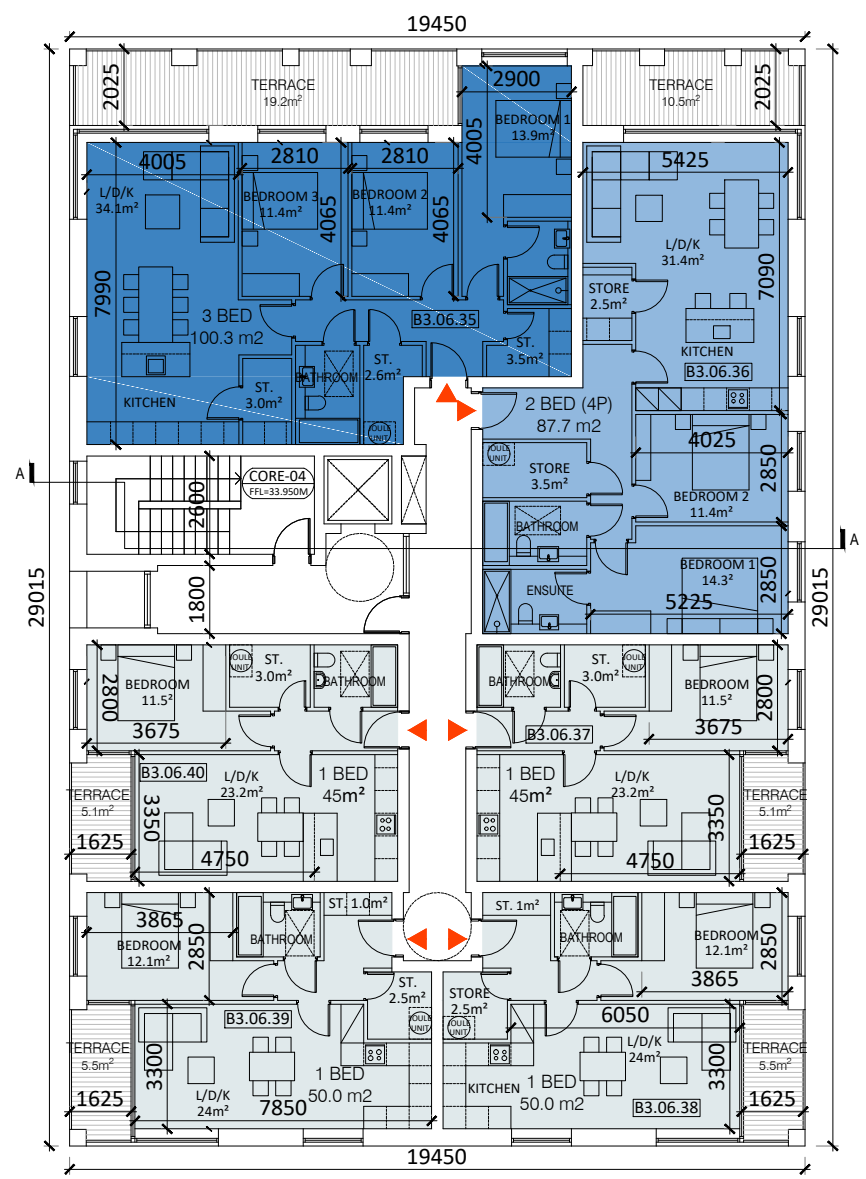


FLOOR PLAN - LEVEL 06
SCALE 1:200

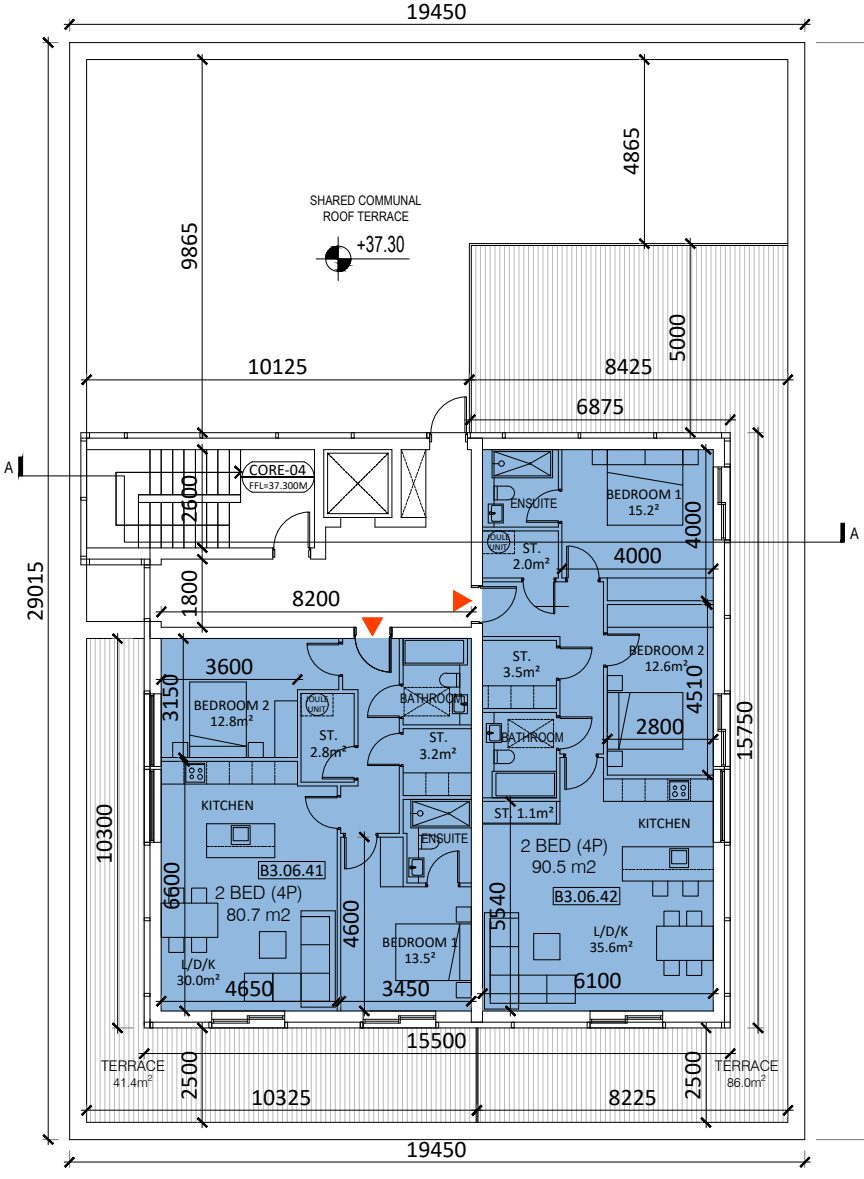

FLOOR PLAN - LEVEL 07
SCALE 1:200

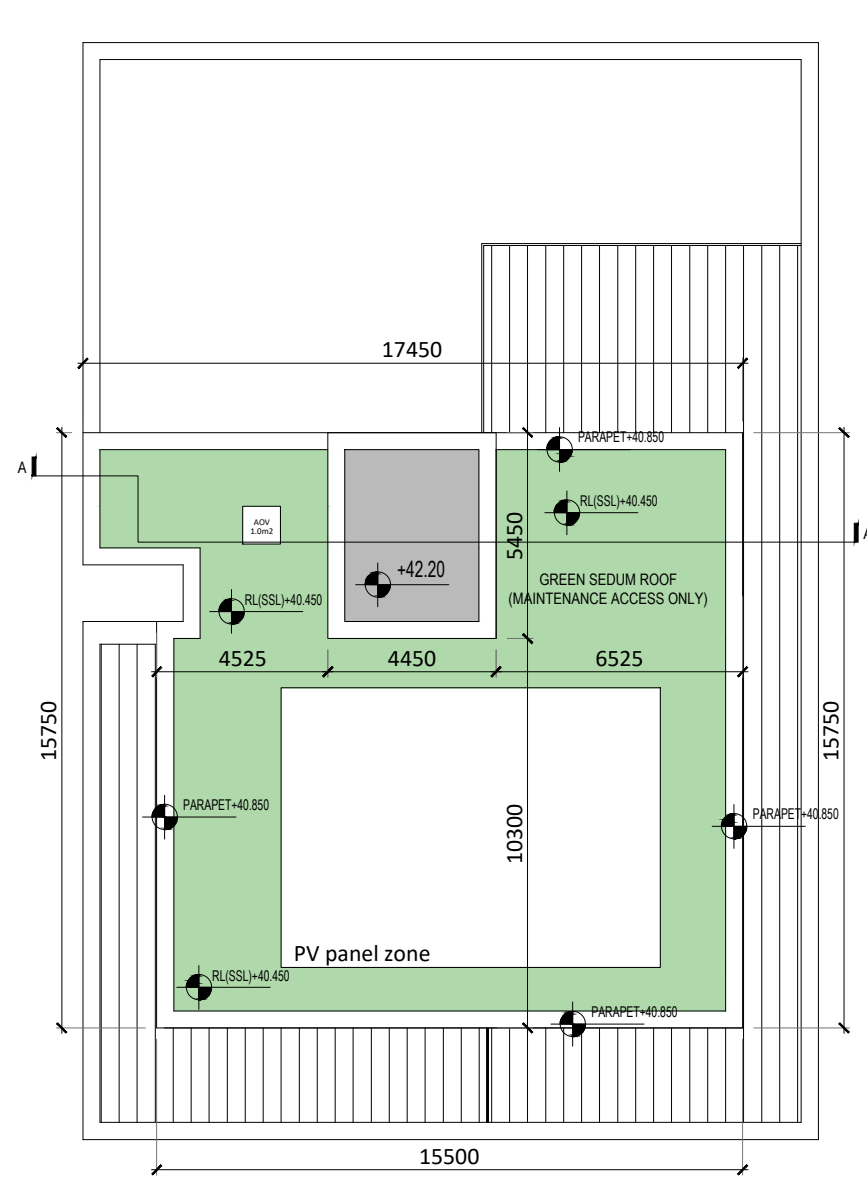

FLOOR PLAN - ROOF
SCALE 1:200

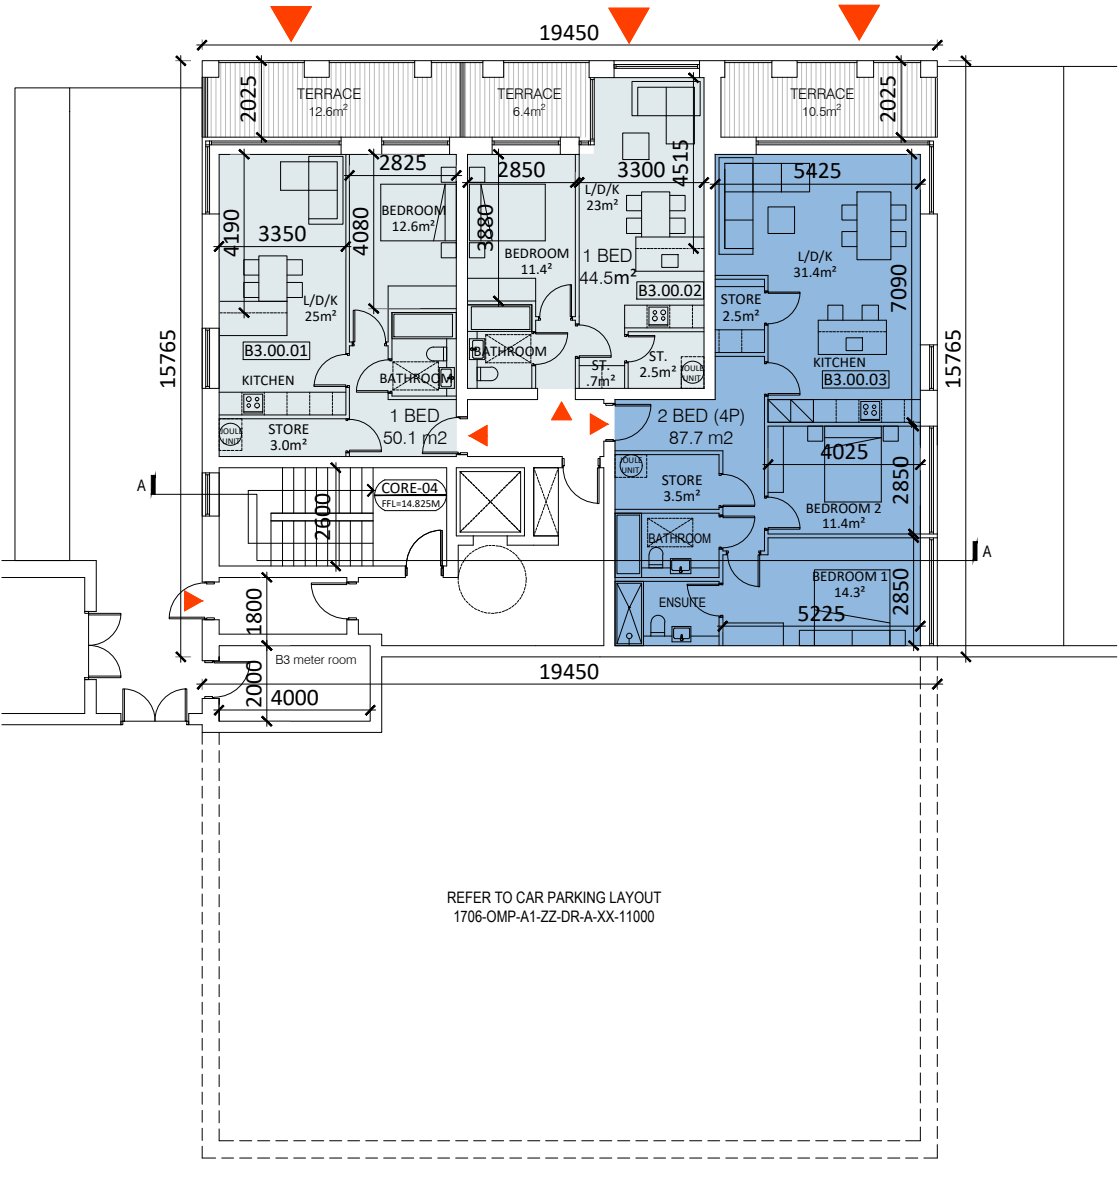


FLOOR PLAN - LEVEL 00
SCALE 1:200



FLOOR PLAN - LEVEL 01
SCALE 1:200



FLOOR PLAN - LEVEL 02
SCALE 1:200

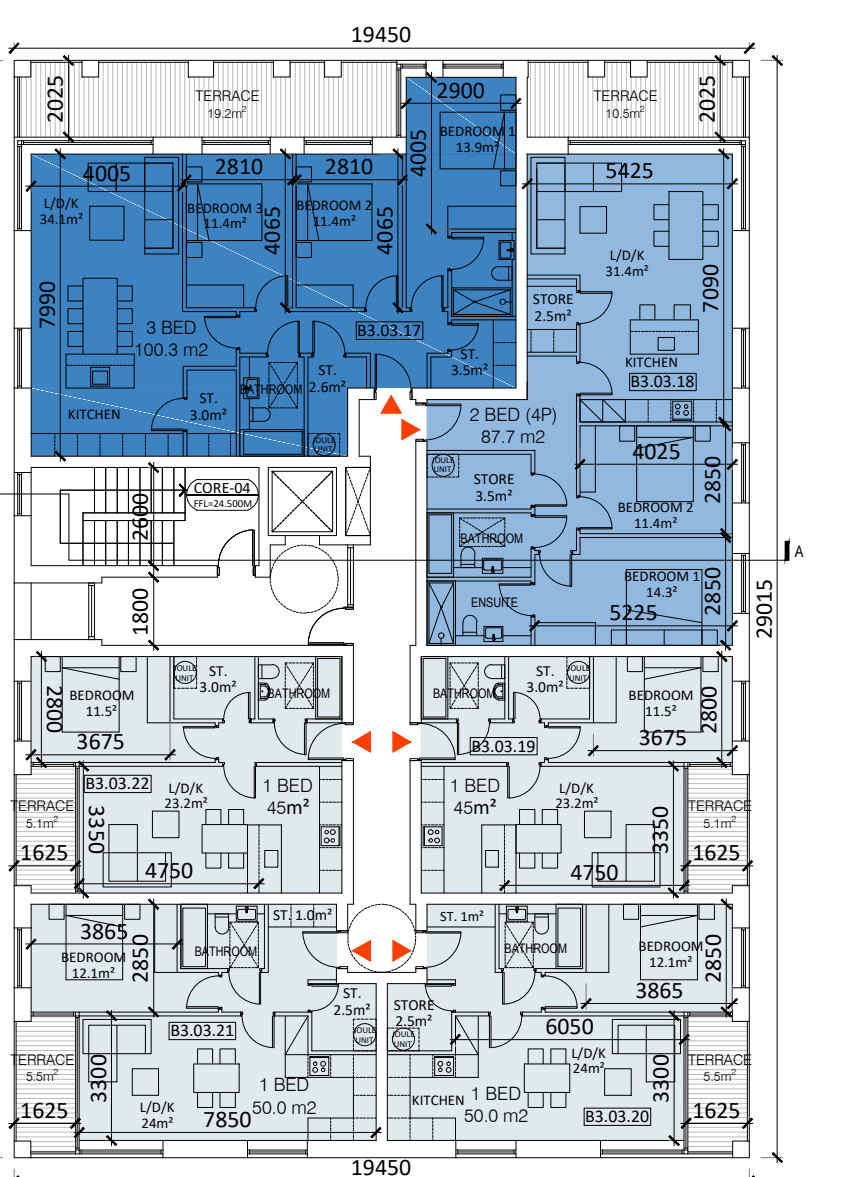

FLOOR PLAN - LEVEL 03
SCALE 1:200



FLOOR PLAN - LEVEL 04
SCALE 1:200

BLOCK B3 - FLOOR PLANS

LEGEND

Studio Apartment

1 Bed Apartment

2 Bed Apartment

3 Bed Apartment

Revision Description

Date

Rev. No.

Issued by

Figured dimensions only to be used. This drawing is copyright of O'Mahony Pike Architects Ltd. All information is shared as per approved use in accordance with BS1192(2007) + A2(2016), Table 5; Standard Codes for Suitability of Models and Documents. If 'Information Approval Check' is empty, this information has been shared at S0 - WIP.

Project:

Location:

client:

Proposed SHD

Lands at 'St. Teresa's', Temple Hill, Monkstown, Blackrock, Co. Dublin

Oval Target Limited

Project No.:

1706A

Project Lead:

DM

Drawn By:

RD

Model No.:

1706A-OMP-B1B2B3-ZZ-DR-A-1000

Purpose:

PLANNING

Scale @ A1:

1:200

Date Printed:

17.12.2021

Current Rev.:

Drawing Title:

Block B3 - Floor Plans

Drawing No.:

1706A-OMP-B3-ZZ-DR-A-1000

architecture|urban design

Dublin

Cork

email: info@omahonypike.com

tel: +353 1 202 7400

fax: +353 1 283 0822

www.omahonypike.com

The Chapel

Mount St. Anne's

Milltown, Dublin 6

D06 XN52 Ireland

26 South Mall

Cork City

T12 R2RV Ireland