






FLOOR PLAN - LEVELS 01 to 03

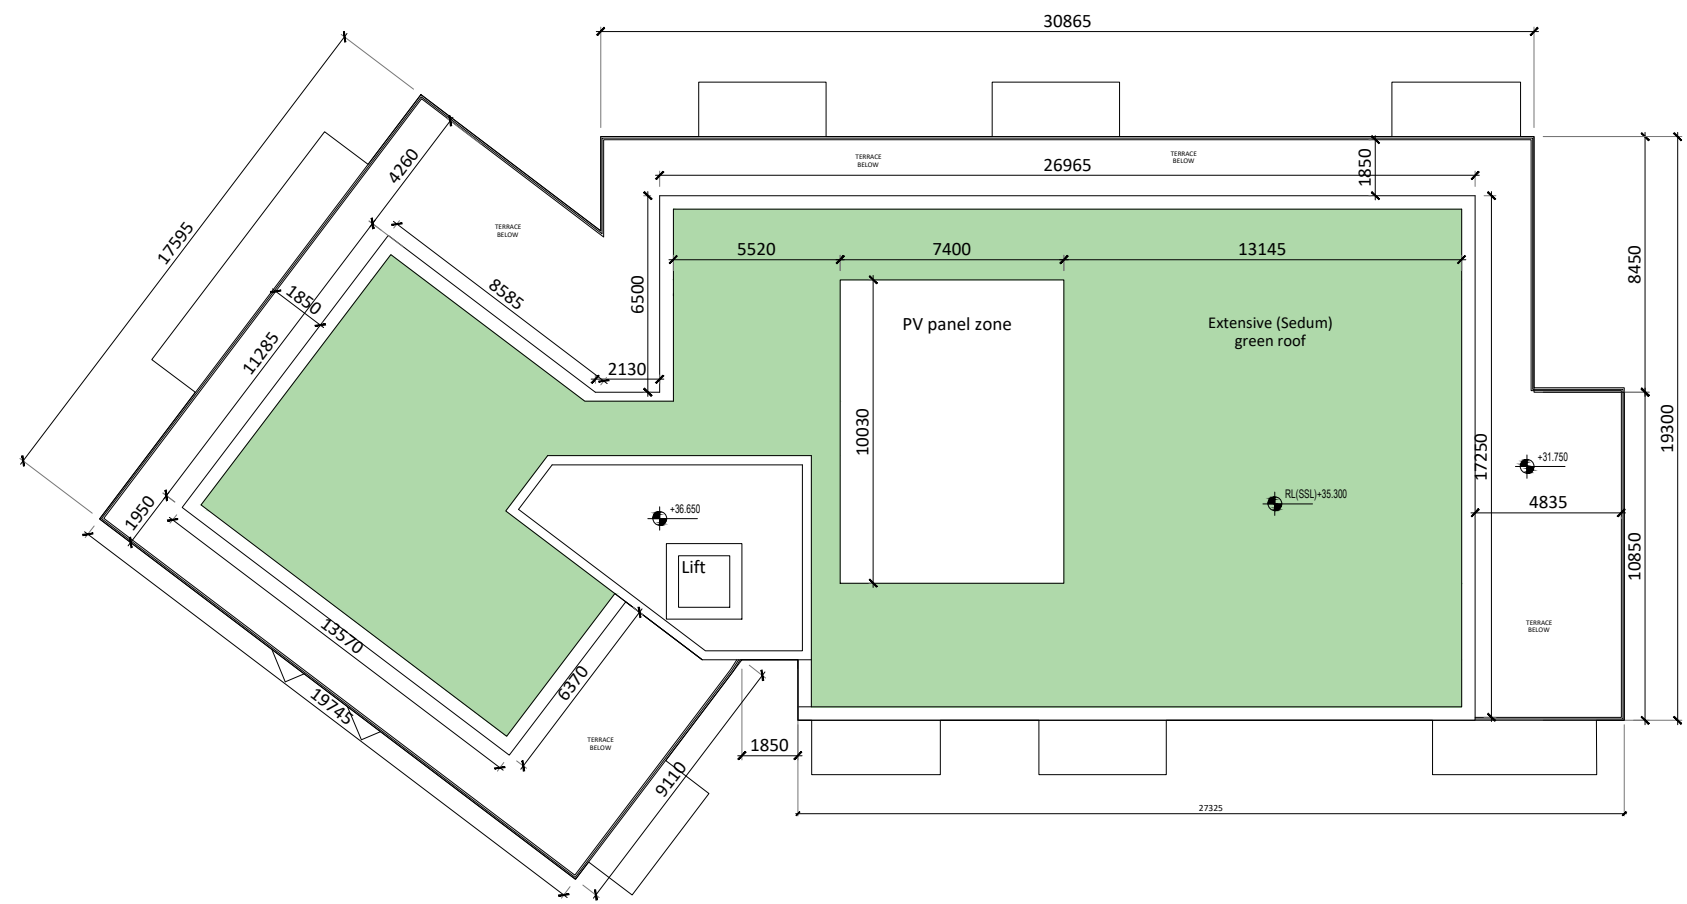


ROOF PLAN

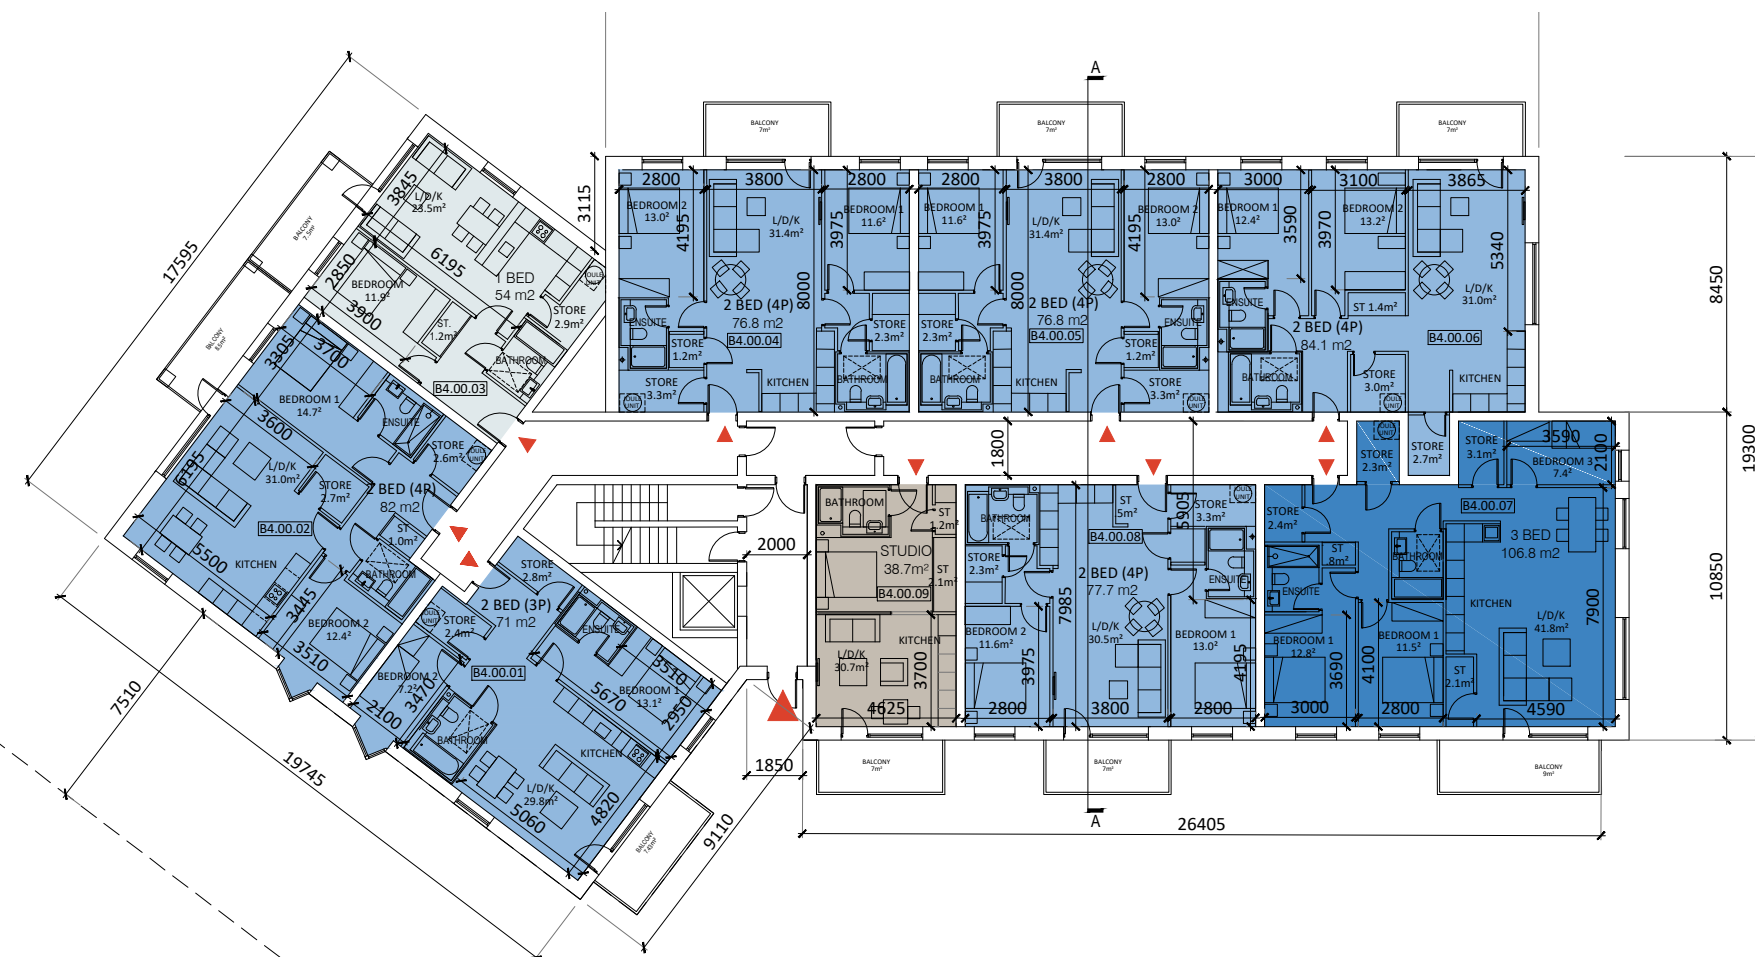

FLOOR PLAN - LEVEL 00

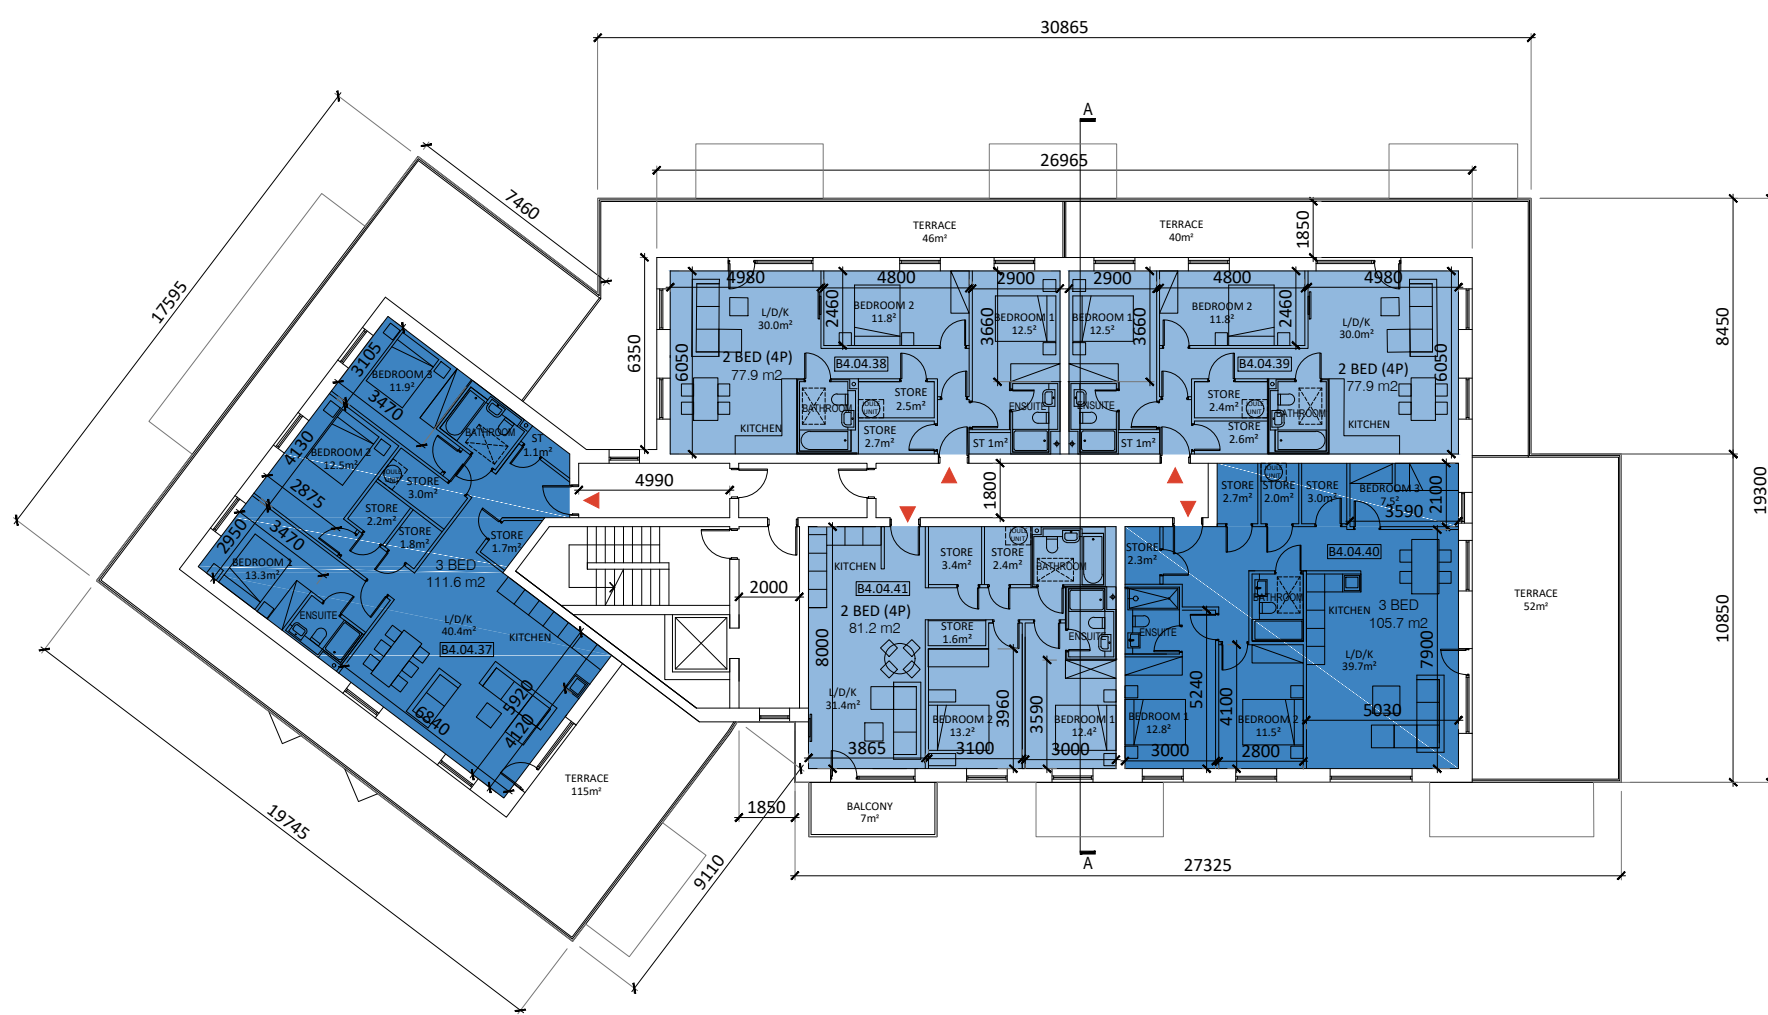

FLOOR PLAN - LEVEL 04

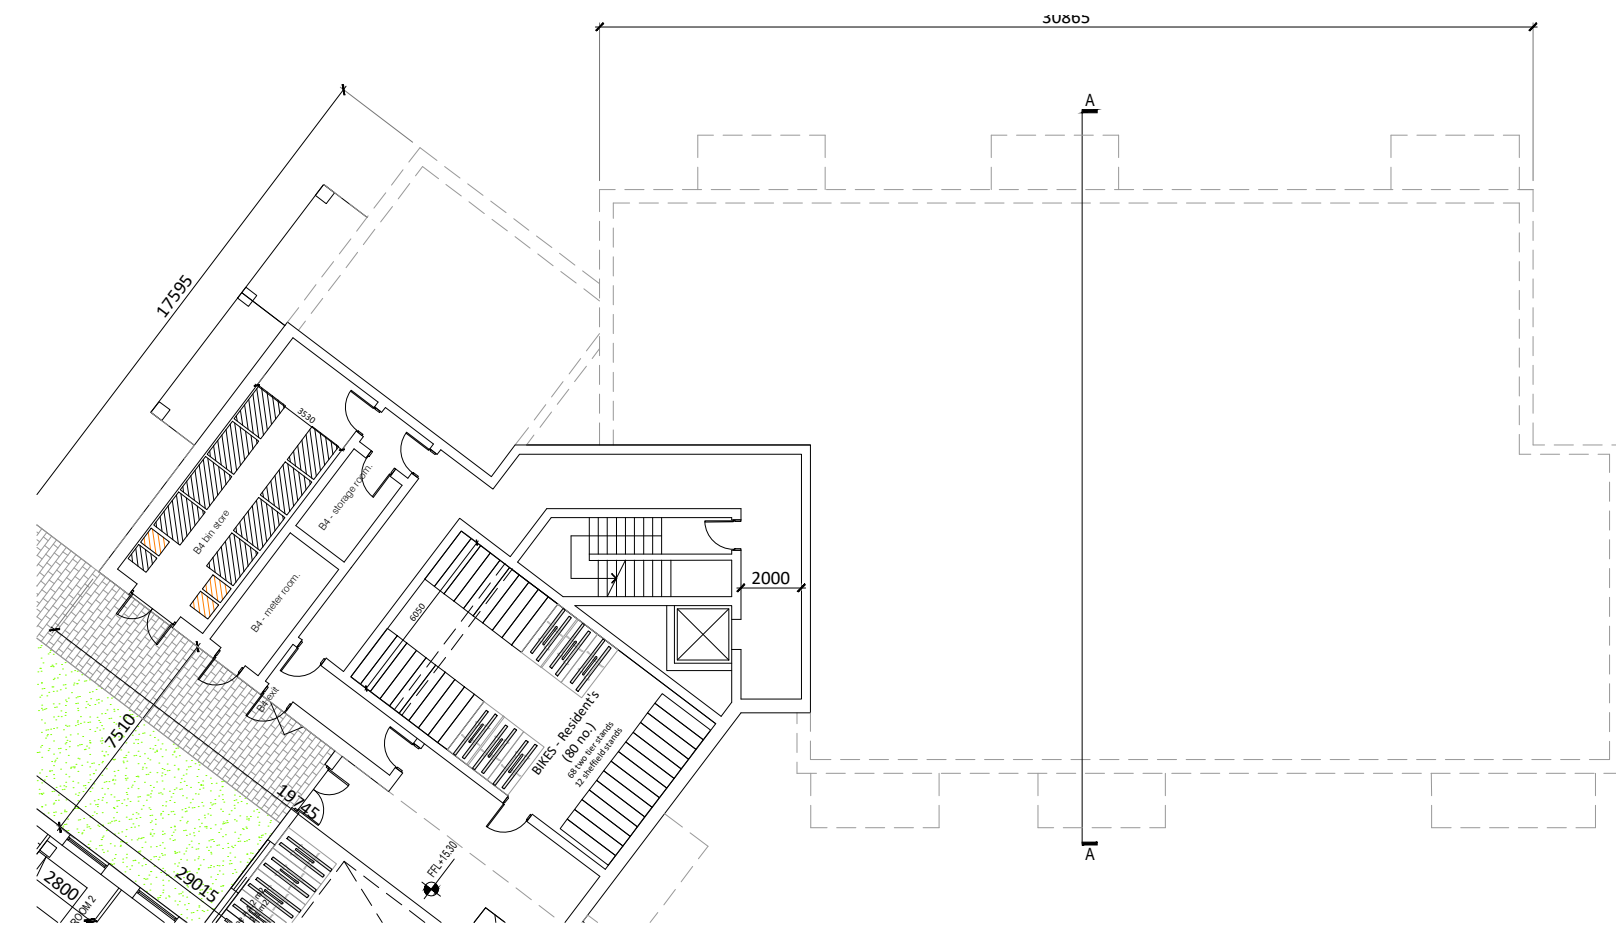


FLOOR PLAN - BASEMENT LEVEL

Refer to drawing no. 1706A-OMP-A1-ZZ-DR-A-1001 for full basement plan drawing

BLOCK B4 - FLOOR PLANS

LEGEND

- Studio Apartment
- 1 Bed Apartment
- 2 Bed Apartment
- 3 Bed Apartment

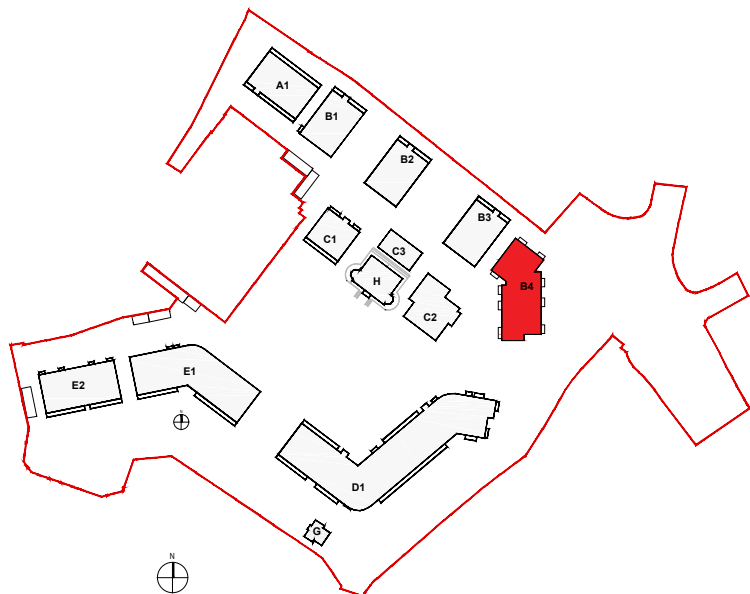

Revision Description	Date	Rev. No.	Issued by

mahony pike

architecture|urban design
email: info@omahonypike.com
tel: +353 1 202 7400
fax: +353 1 283 0822
www.omahonypike.com

Dublin
The Chapel
Mount St. Anne's
Milltown, Dublin 6
D06 XN52 Ireland

Cork
26 South Mall
Cork City
Co. Cork
T12 R2RV Ireland

Project No.: 1706A
Project Lead: DM
Date Printed: 17.12.2021
Drawn By: SP/CPI
Current Rev.:
Model No.: 1706A-OMP-B4-ZZ-DR-A-1000
Purpose: Planning

Project: Proposed SHD
Location: Lands at 'St. Teresa's', Temple Hill, Monkstown, Blackrock, Co. Dublin
Client: Oval Target Limited

Drawing Title: Block B4 - Floor Plans
Drawing No.: 1706A-OMP-B4-ZZ-DR-A-1000

Figured dimensions only to be used. This drawing is copyright of O'Mahony Pike Architects Ltd. All information is shared as per approved use in accordance with BS1192(2007) + A2(2016), Table 5; Standard Codes for Suitability of Models and Documents. If 'Information Approval Check' is empty, this information has been shared at S0 - WIP.

Suitability - Checked By - Date