




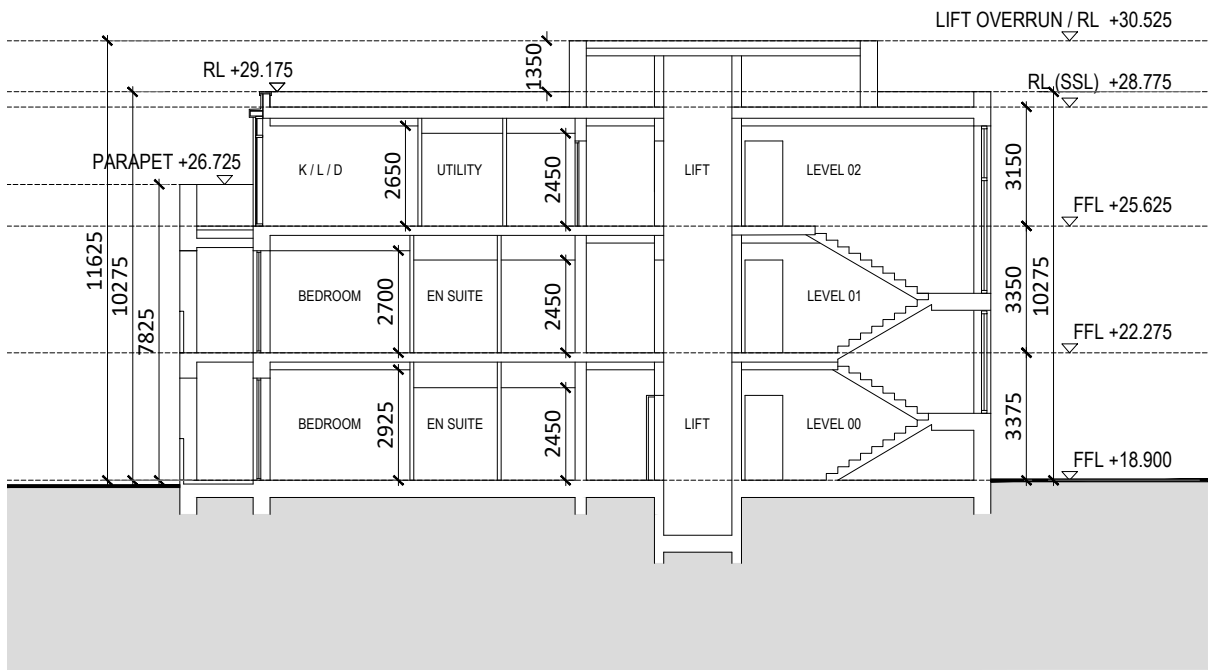


SECTION A-A
SCALE 1:200

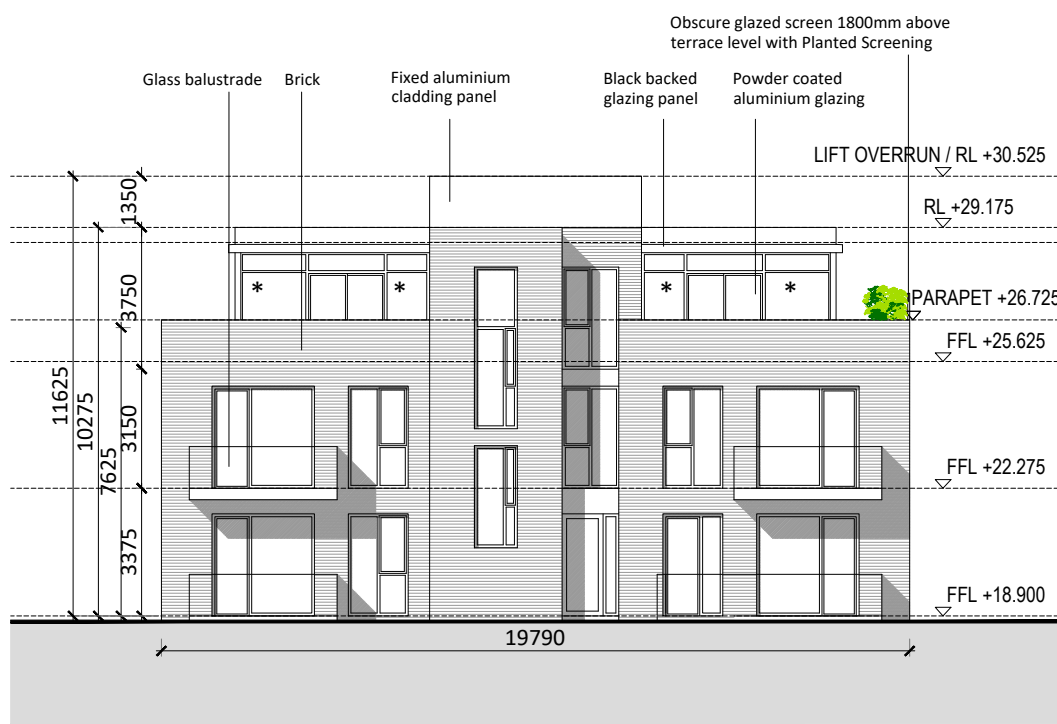


NORTH ELEVATION
SCALE 1:200

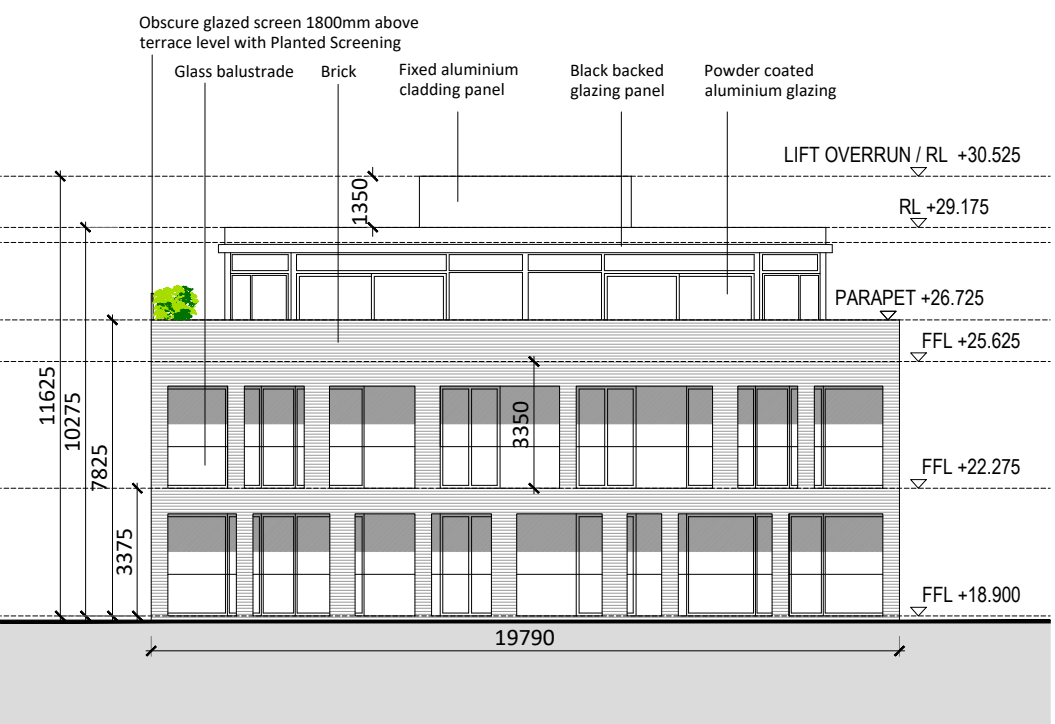


SOUTH ELEVATION
SCALE 1:200

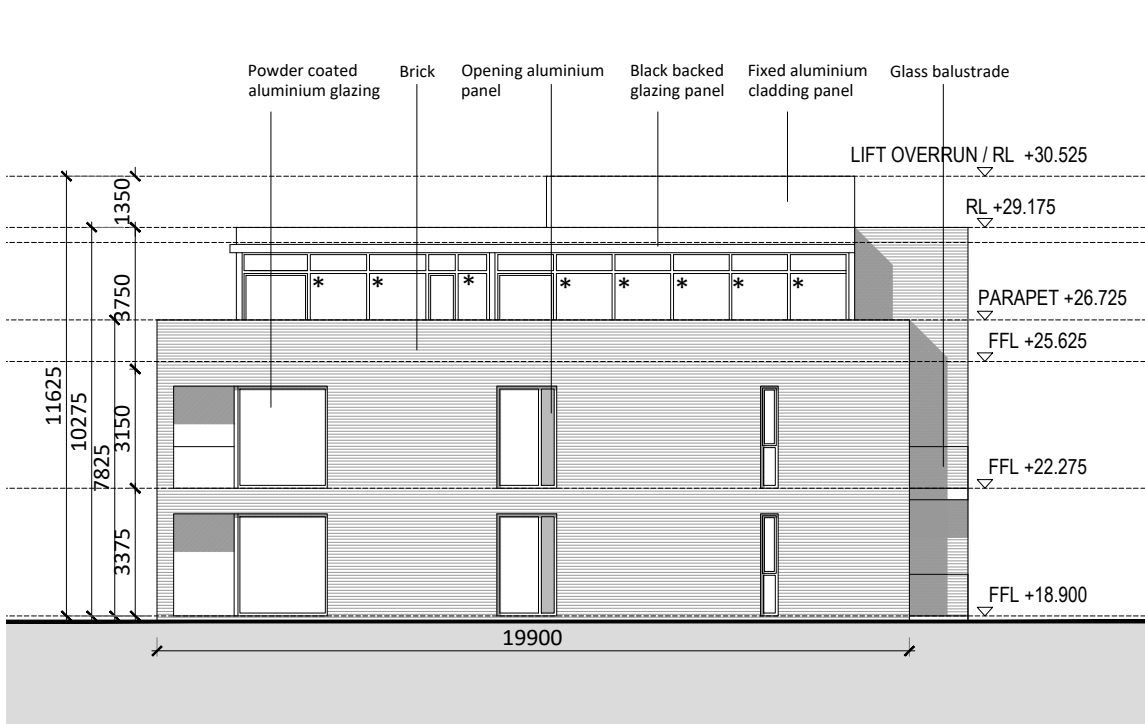


EAST ELEVATION
SCALE 1:200

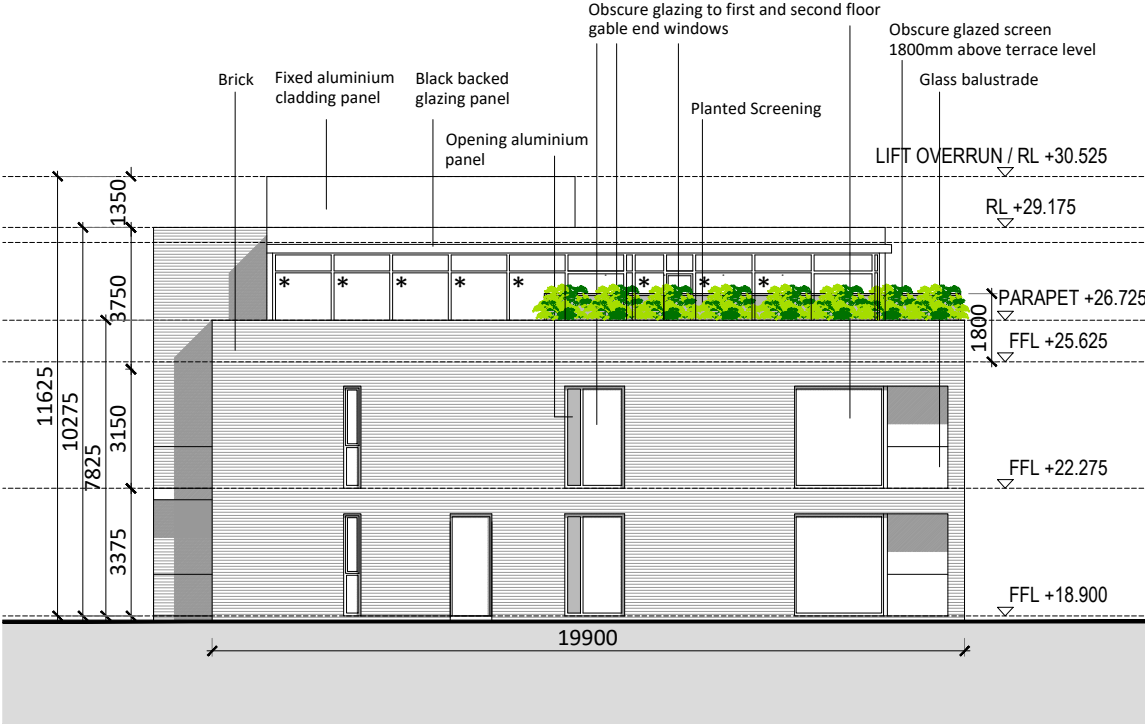


WEST ELEVATION
SCALE 1:200

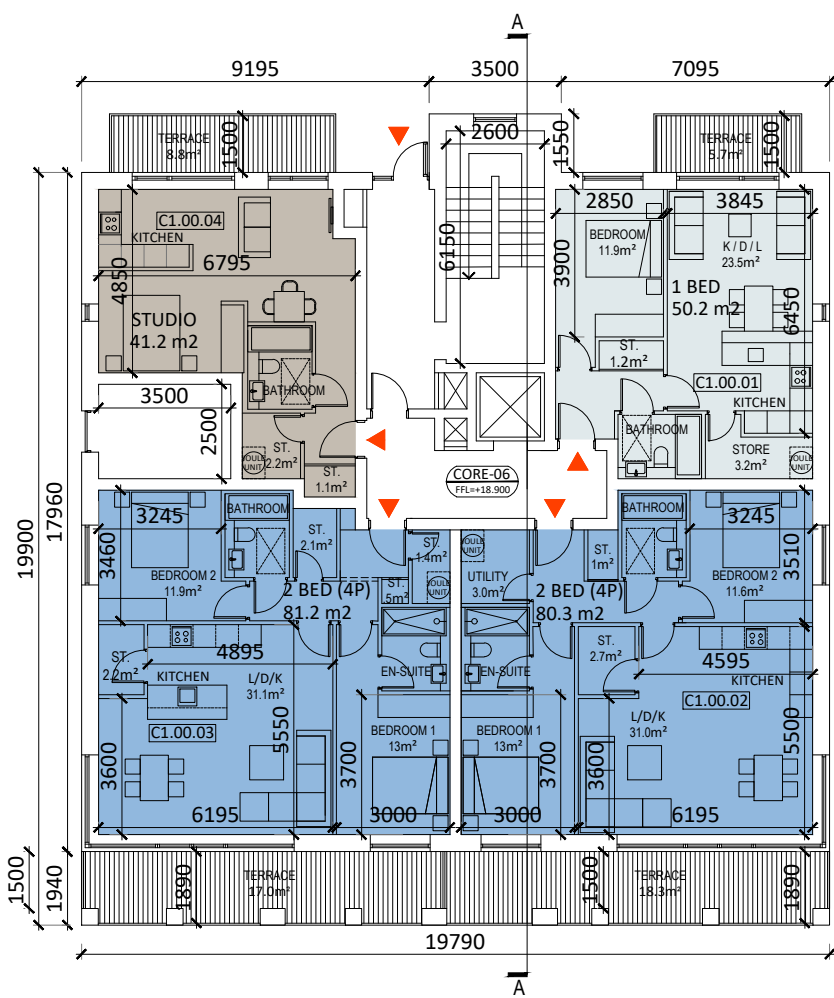


FLOOR PLAN - LEVEL 00

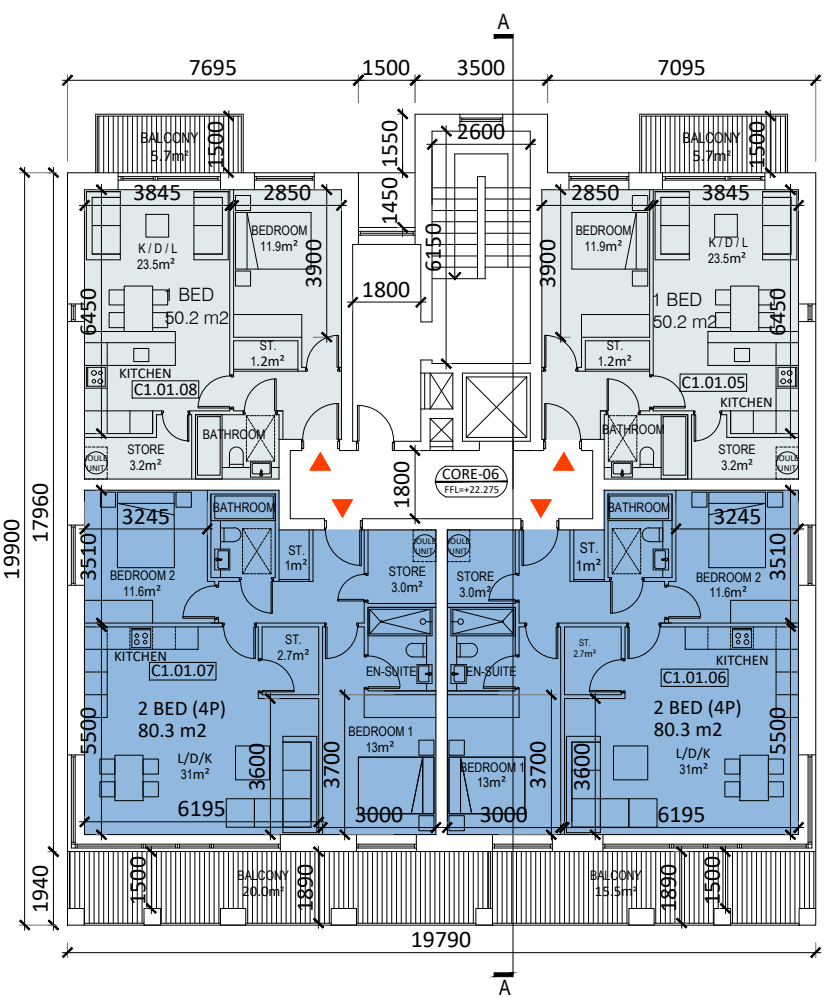

FLOOR PLAN - LEVEL 01

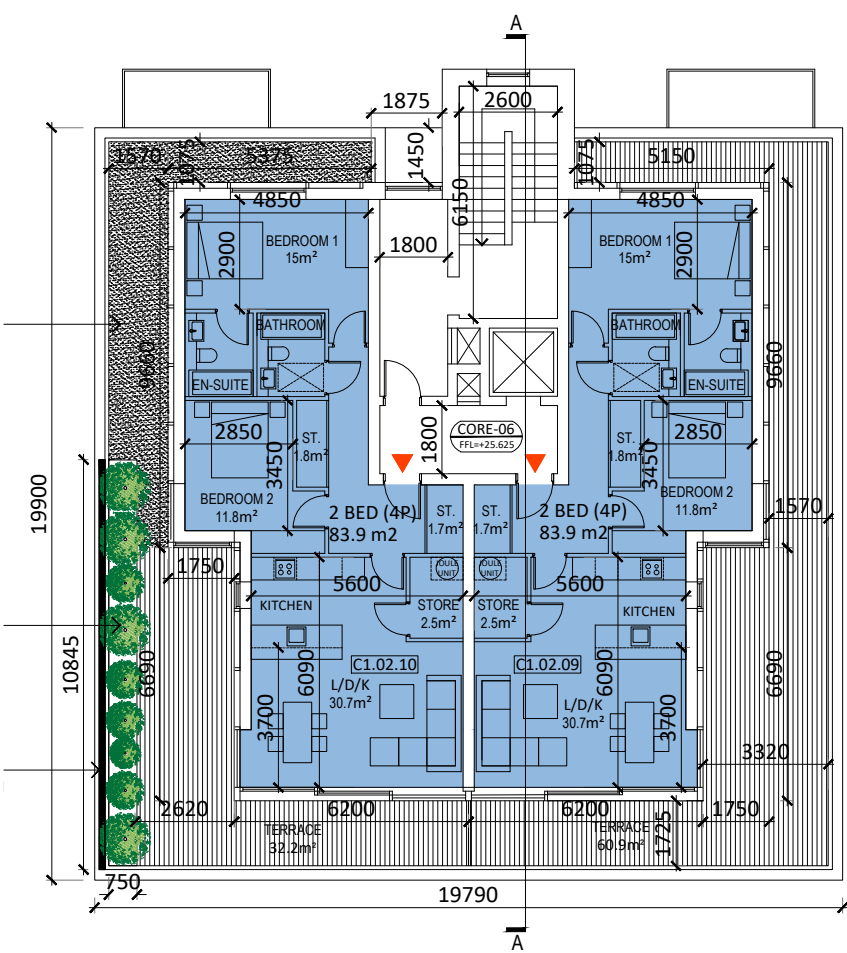

FLOOR PLAN - LEVEL 02

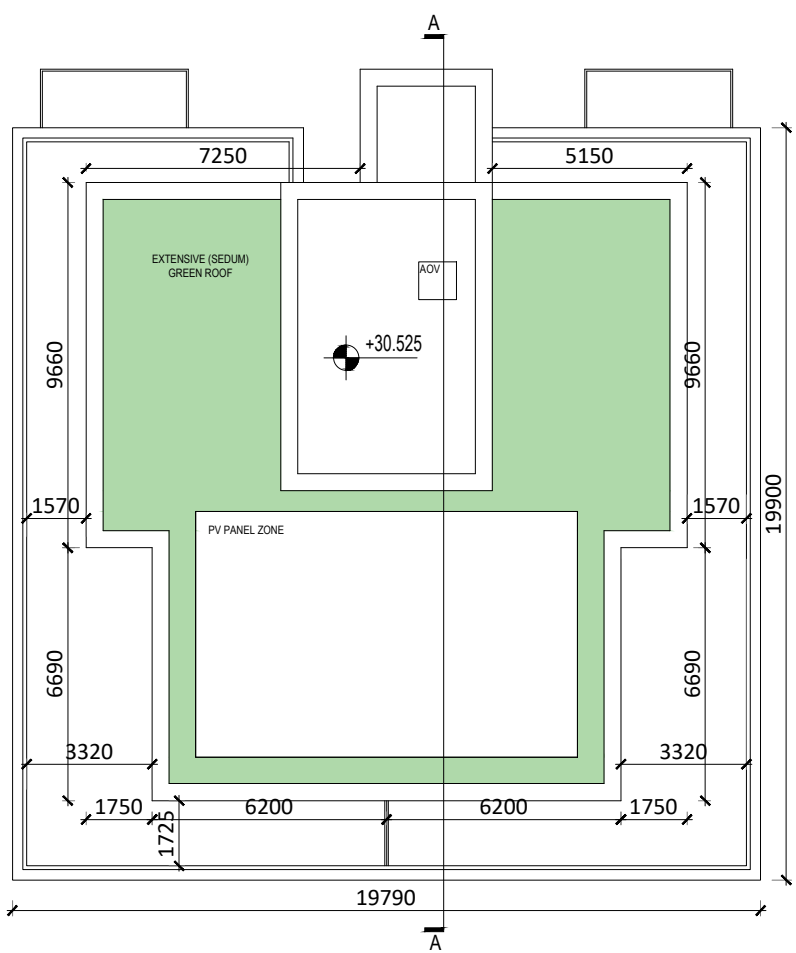


ROOF PLAN

BLOCK C1 - PLANS, ELEVATIONS & SECTION

LEGEND

- Studio Apartment
- 1 Bed Apartment
- 2 Bed Apartment
- 3 Bed Apartment

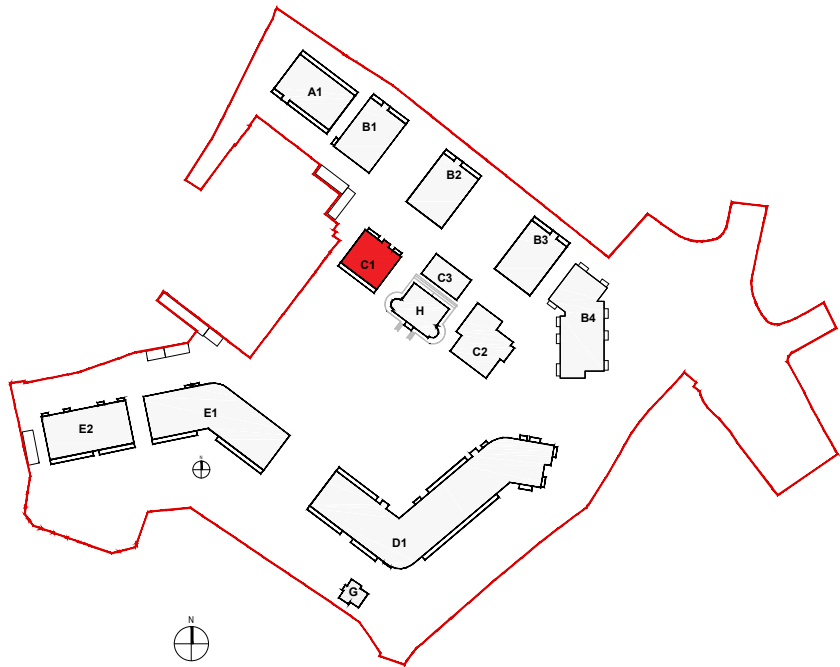

Revision Description	Date	Rev. No.	Issued by

Figured dimensions only to be used. This drawing is copyright of O'Mahony Pike Architects Ltd. All information is shared as per approved use in accordance with BS1192(2007) + A2(2016), Table 5; Standard Codes for Suitability of Models and Documents. If 'Information Approval Check' is empty, this information has been shared at S0 - WIP.

omahony pike			Project No.: 1706A	Scale @ A1: 1:200
architecture urban design email: info@omahonypike.com tel: +353 1 202 7400 fax: +353 1 283 0822 www.omahonypike.com			Project Lead: DM	Date Printed: 17.12.2021
			Drawn By: DÓs / GH	Current Rev.:
			Model No.: 1706A-OMP-C1-ZZ-DR-A-1000	
			Purpose: PLANNING	
Project:	Proposed SHD			
Location:	Lands at 'St. Teresa's', Temple Hill, Monkstown, Blackrock, Co. Dublin			
Client:	Oval Target Limited			
Drawing Title:	Block C1 - Plans, Elevations & Section			
Drawing No.:	1706A-OMP-C1-ZZ-DR-A-1000			
				Suitability - Checked by - Date

Suitability - Checked By - Date