


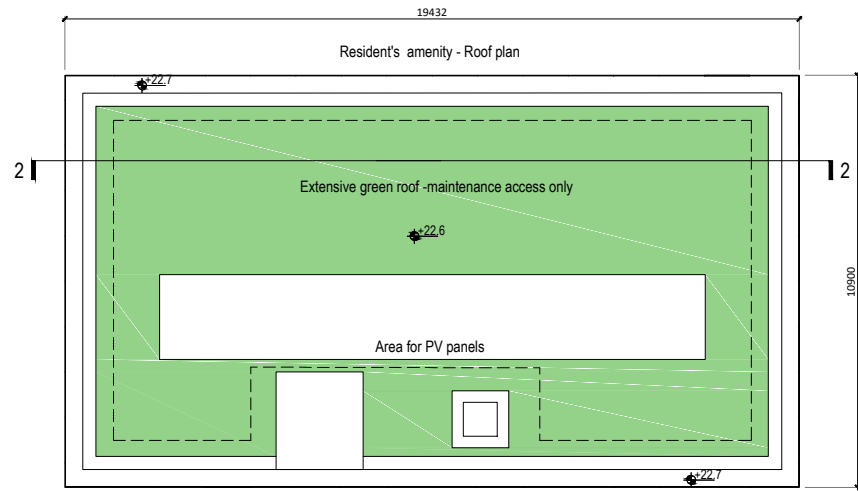
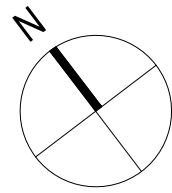
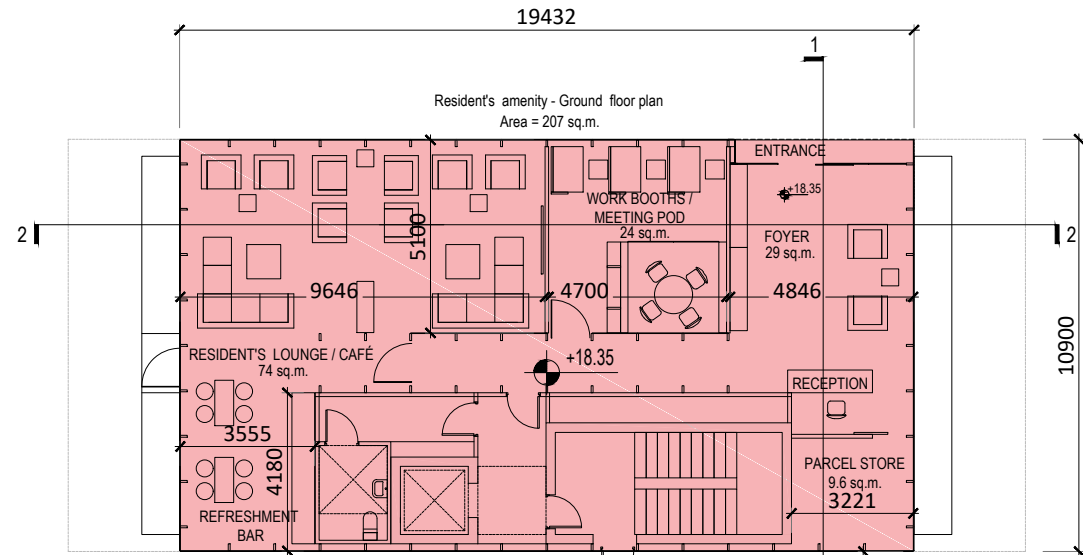


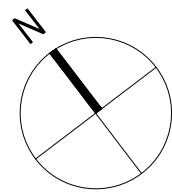


ROOF PLAN

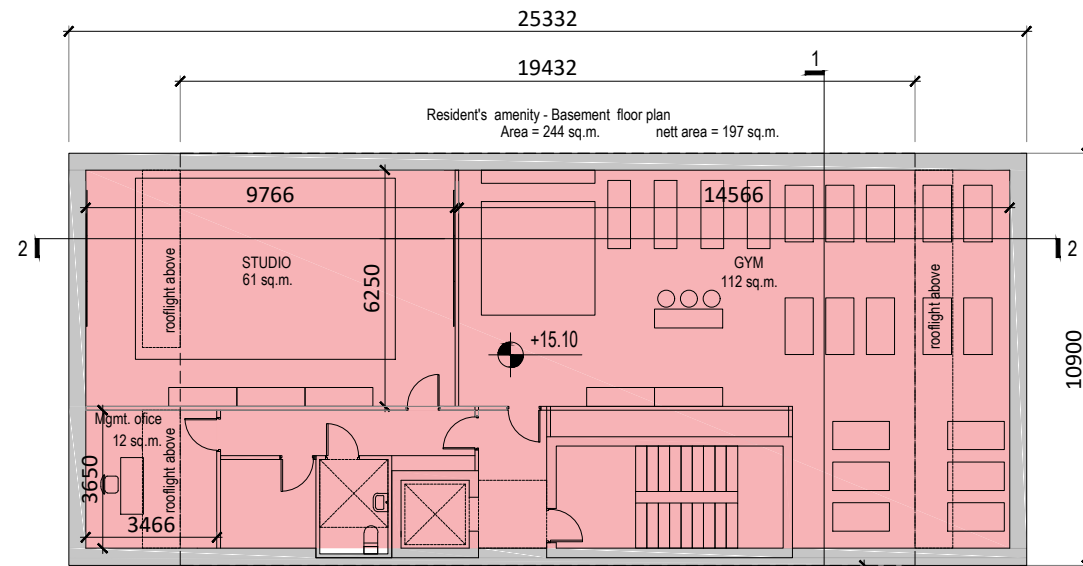

FLOOR PLAN - LEVEL 00

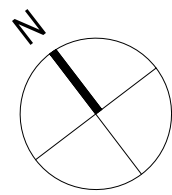

FLOOR PLAN - LEVEL -01

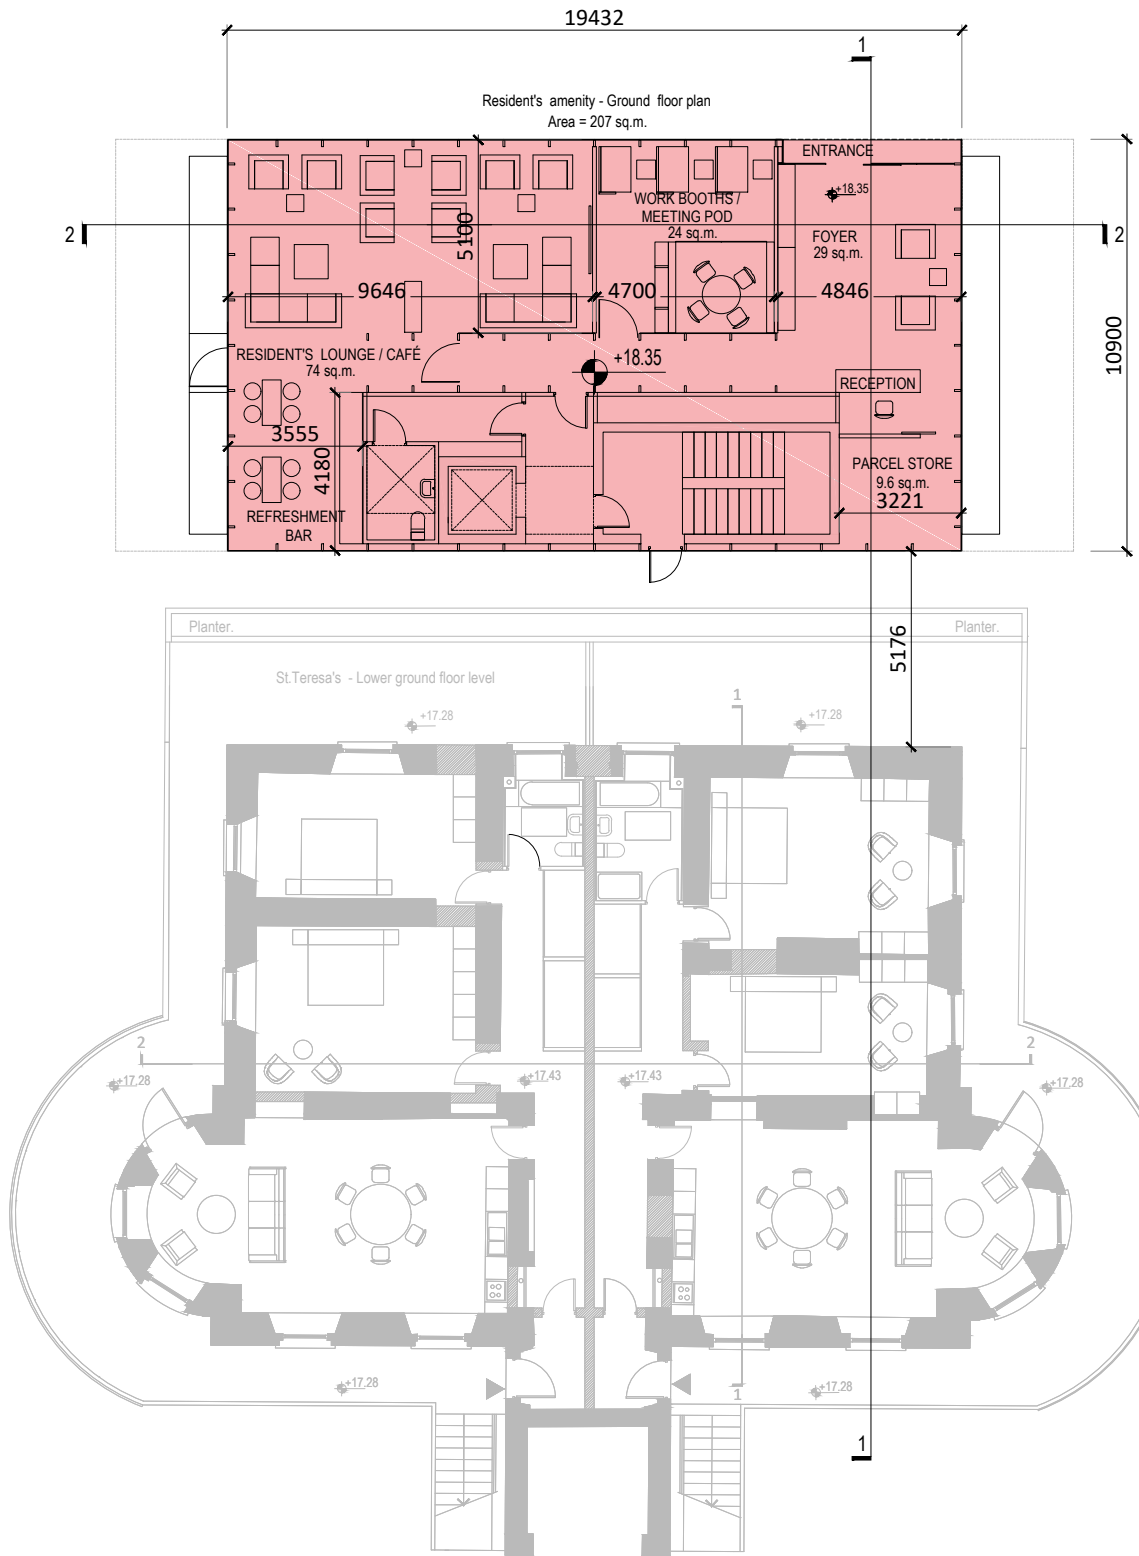


C3 GROUND FLOOR (00) +
ST. TERESA'S LOWER FLOOR LEVEL
shown for context

BLOCK C3 - FLOOR PLANS

LEGEND

- Studio Apartment
- 1 Bed Apartment
- 2 Bed Apartment
- 3 Bed Apartment
- Resident Amenities

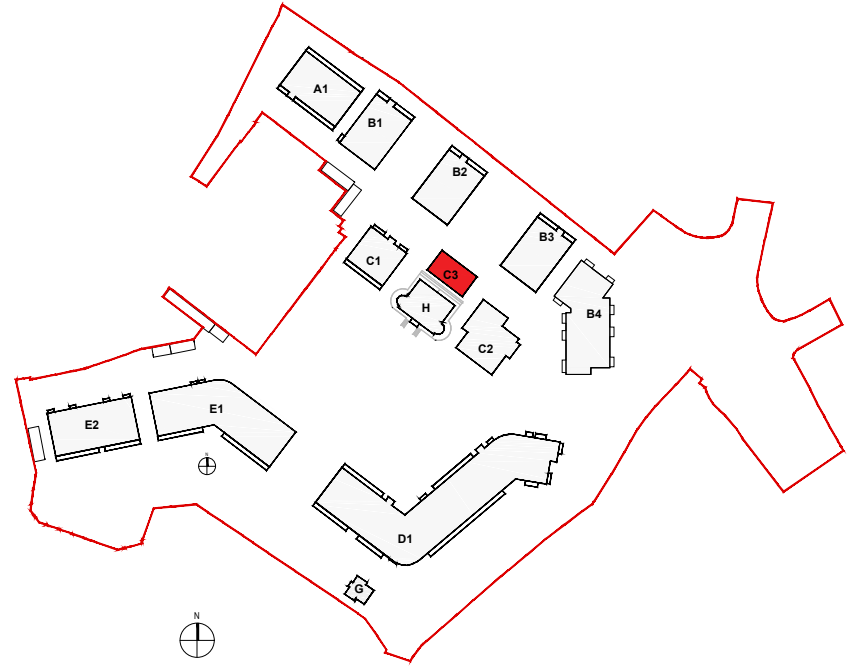

Revision Description	Date	Rev. No.	Issued by

Figured dimensions only to be used. This drawing is copyright of O'Mahony Pike Architects Ltd. All information is shared as per approved use in accordance with BS1192(2007) + A2(2016), Table 5; Standard Codes for Suitability of Models and Documents. If 'Information Approval Check' is empty, this information has been shared at S0 - WIP.

architecture urban design		Dublin	Cork
email: info@omahonypike.com		The Chapel	26 South Mail
tel: +353 1 202 7400		Mount St. Anne's	Cork City
fax: +353 1 283 0822		Milltown, Dublin 6	Co. Cork
www.omahonypike.com		D06 XN52 Ireland	T12 R2RV Ireland
Project:	Proposed SHD		
Location:	Lands at 'St. Teresa's', Temple Hill, Monkstown, Blackrock, Co. Dublin		
Client:	Oval Target Limited		
Drawing Title:	Block C3 - Floor Plans		
Drawing No.:	1706A-OMP-C3-ZZ-DR-A-1000		
Project No.: 1706A		Scale @ A1: 1:200	
Project Lead: DM		Date Printed: 17.12.2021	
Drawn By: SP		Current Rev.:	
Model No.: 1706A-OMP-C3-ZZ-DR-A-1000		Purpose: Planning	

Suitability - Checked By - Date