


NOTE:
ORIGINAL EXISTING WINDOWS
Refer to conservation architects report
and window schedule.

Remove later non-original windows.
Remove external blind boxes.

ORIGINAL INTERNAL DOORS
Where possible, all existing original
doors are to be re-used and upgraded to
meeting current fire requirements ie:
FD20 & FD30.
Where FD60 is required, new FD60 rated
panelled doors to match original design
will be used
Refer to conservation architects report
for reference to existing doors.


ORIGINAL CEILINGS
Refer to conservation architects report
for reference to existing ceilings.

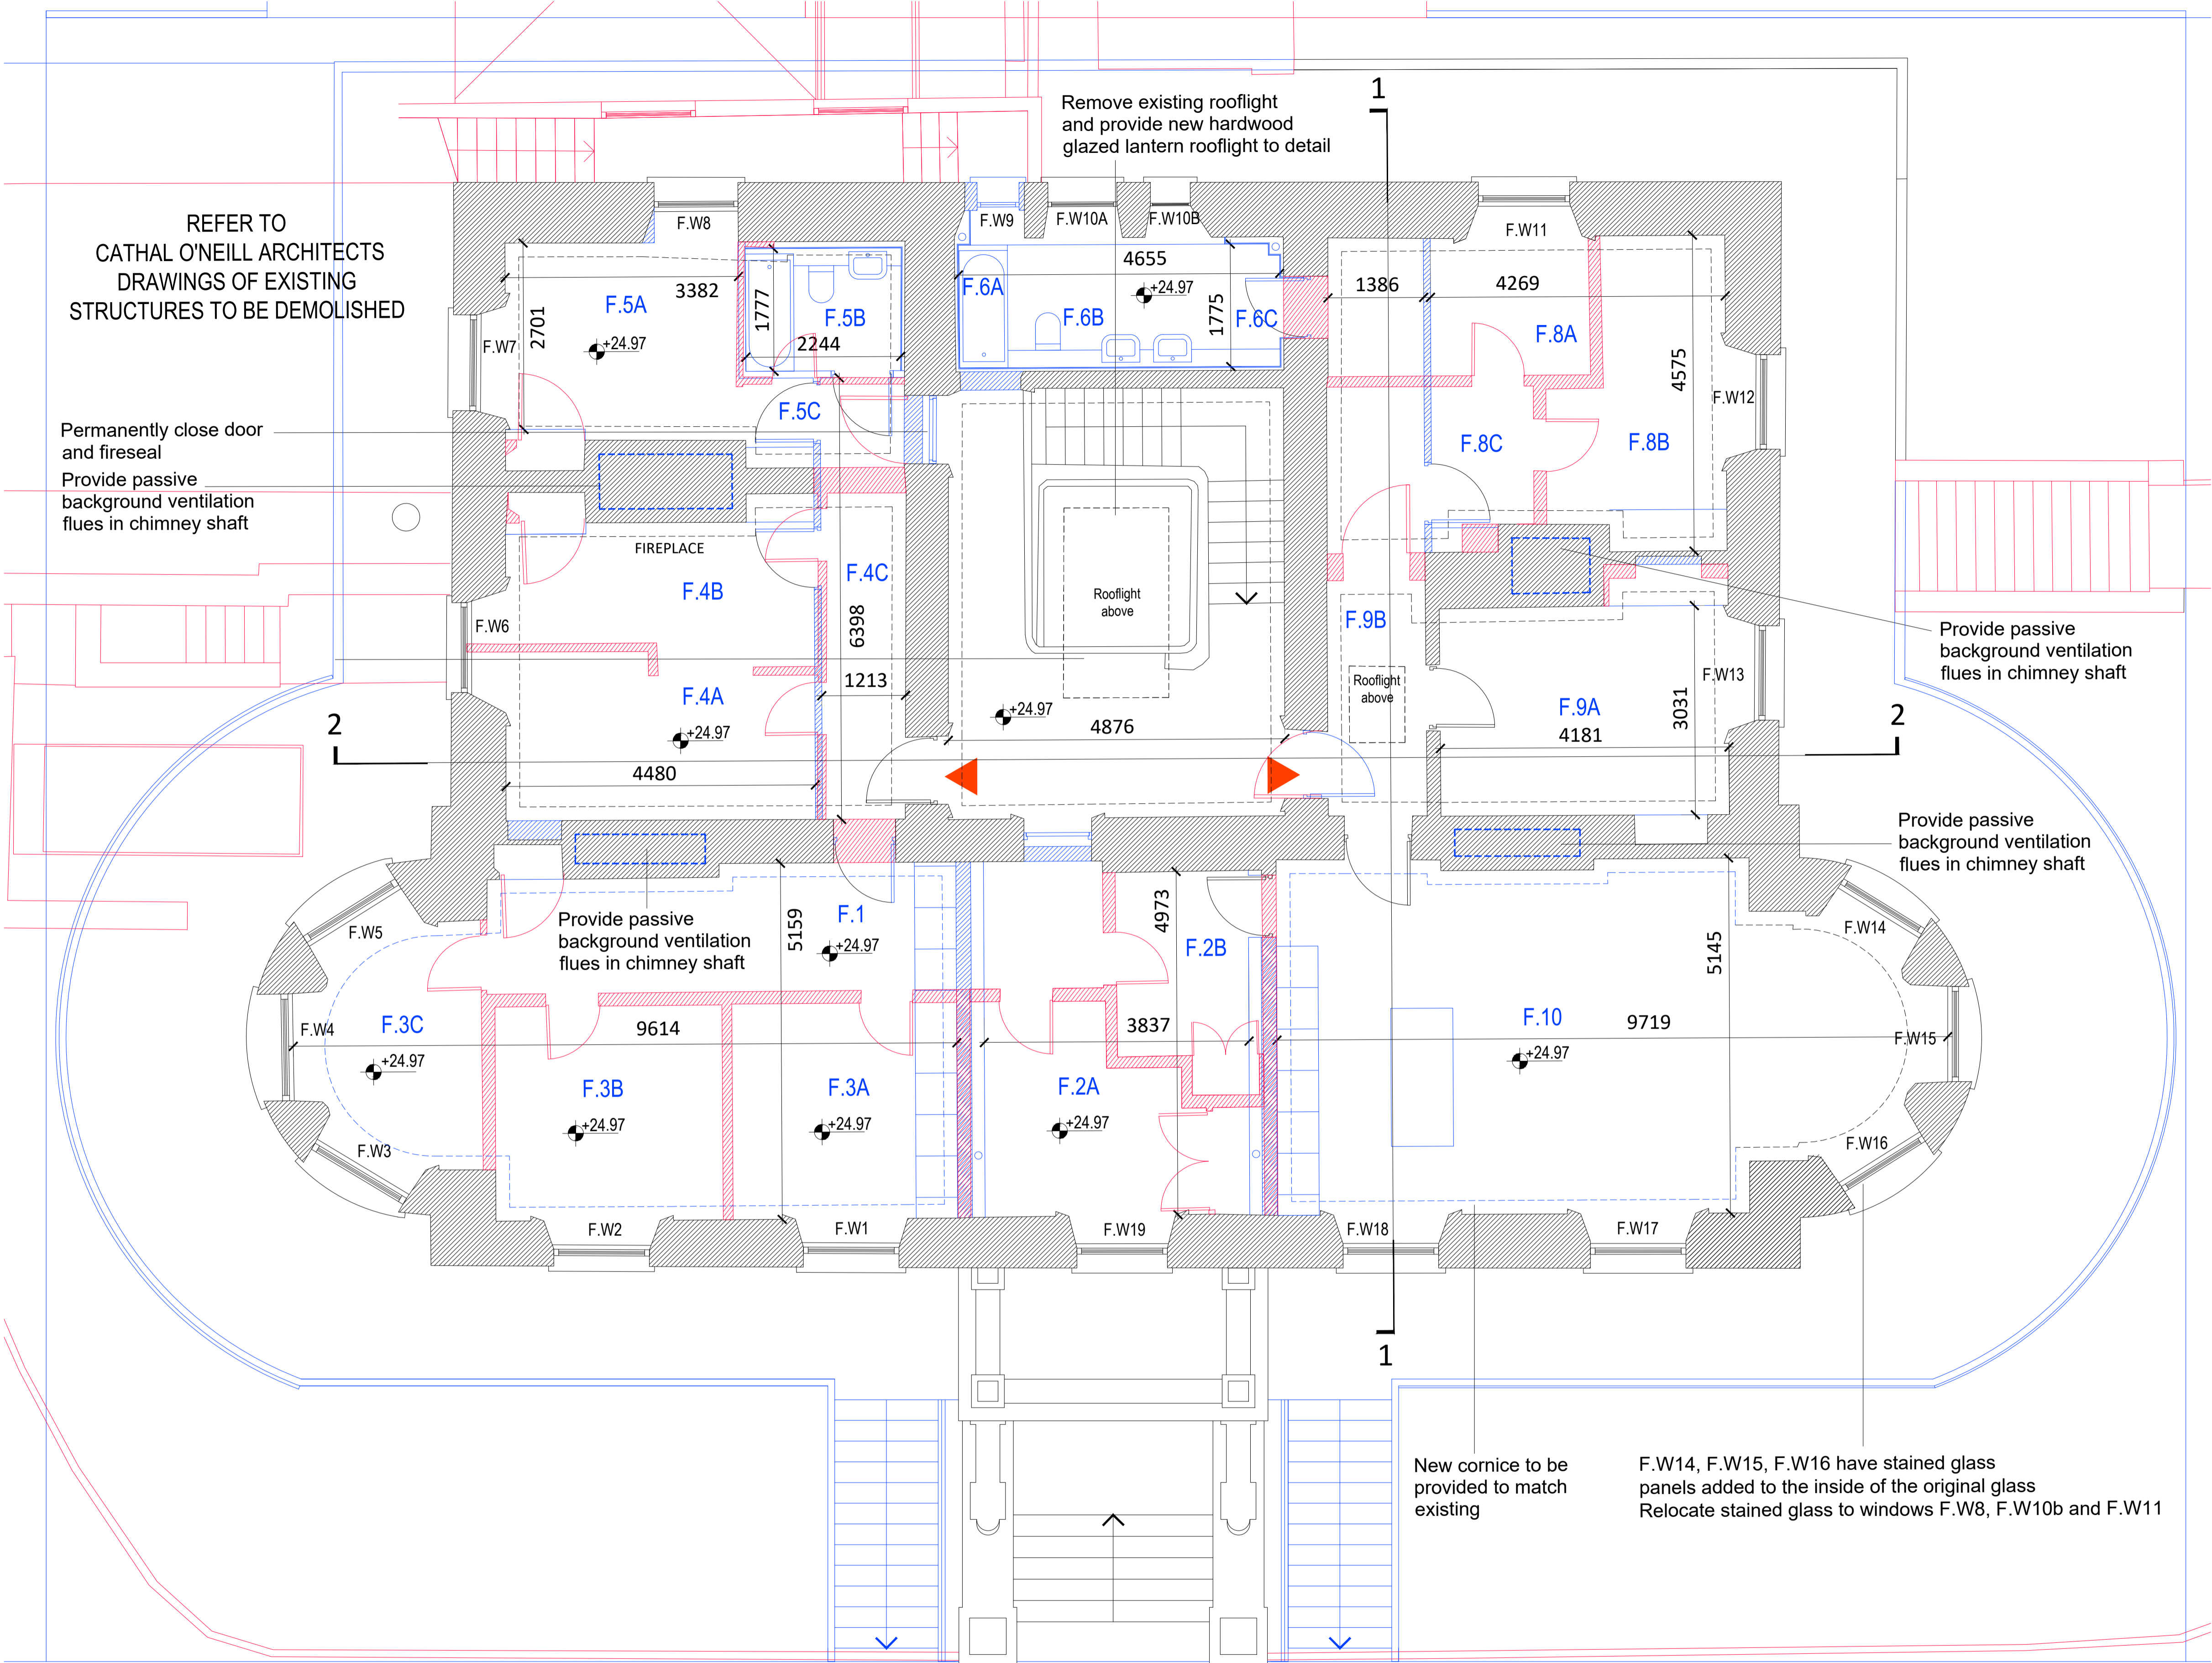

ADDITIONS AND REMOVALS_FIRST FLOOR PLAN - St. Teresa's House

- Existing structure to be retained
- Removal/ Increase/ create openings in existing wall
- Proposed additions/ infill openings in existing wall

NOTE:
• ORIGINAL SURVEY INFORMATION FROM MURPHY SURVEYS
• DRAWING ASSEMBLED BY OMP
• DRAWINGS TO BE READ IN CONJUNCTION WITH CONSERVATION ARCHITECTS REPORT

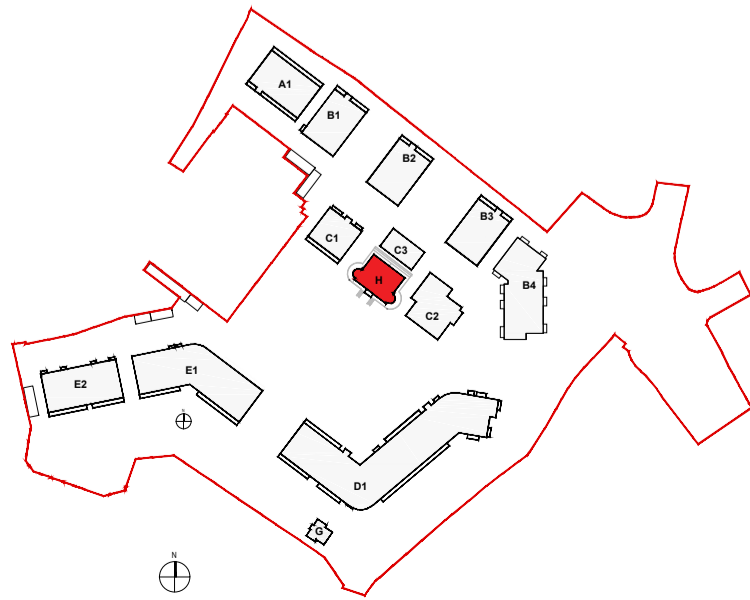

Revision Description	Date	Rev. No.	Issued by

Figured dimensions only to be used. This drawing is copyright of O'Mahony Pike Architects Ltd. All information is shared as per approved use in accordance with BS1192(2007) + A2(2016), Table 5; Standard Codes for Suitability of Models and Documents. If 'Information Approval Check' is empty, this information has been shared at S0 - WIP.

omahony pike

architecture|urban design
email: info@omahonypike.com
tel: +353 1 202 7400
fax: +353 1 283 0822
www.omahonypike.com

Dublin
The Chapel
Mount St. Anne's
Milltown, Dublin 6
D06 XN52 Ireland

Cork
26 South Mall
Cork City
Co. Cork
T12 R2RV Ireland

Project No.: 1706A

Scale @ A1: 1:50

Project Lead: DM

Date Printed: 17.12.2021

Drawn By: CF/CPI

Current Rev.:

Model No.: 1706A-OMP-PS01-00-DR-A-1110

Purpose: PLANNING

Project: Proposed SHD
Location: Lands at 'St. Teresa's', Temple Hill, Monkstown, Blackrock, Co. Dublin
Client: Oval Target Limited

Drawing Title: Additions & Removals_First Floor Plan - St. Teresa's House

Drawing No.: 1706A-OMP-PS01-02-DR-A-1112

Submittal - Checked By - Date