

## NOTE:


- ORIGINAL SURVEY INFORMATION FROM MURPHY SURVEYS
- DRAWING ASSEMBLED BY OMP
- DRAWINGS TO BE READ IN CONJUNCTION WITH CONSERVATION ARCHITECTS REPORT

Figured dimensions only to be used. This drawing is copyright of O'Mahony Pike Architects Ltd. All information is shared as per

If 'Information Approval Check' is empty, this information has been shared at S0 - WIP.

Dr

approved use in accordance with BS1192(2007) + A2(2016), Table 5; Standard Codes for Suitability of Models and Documents.

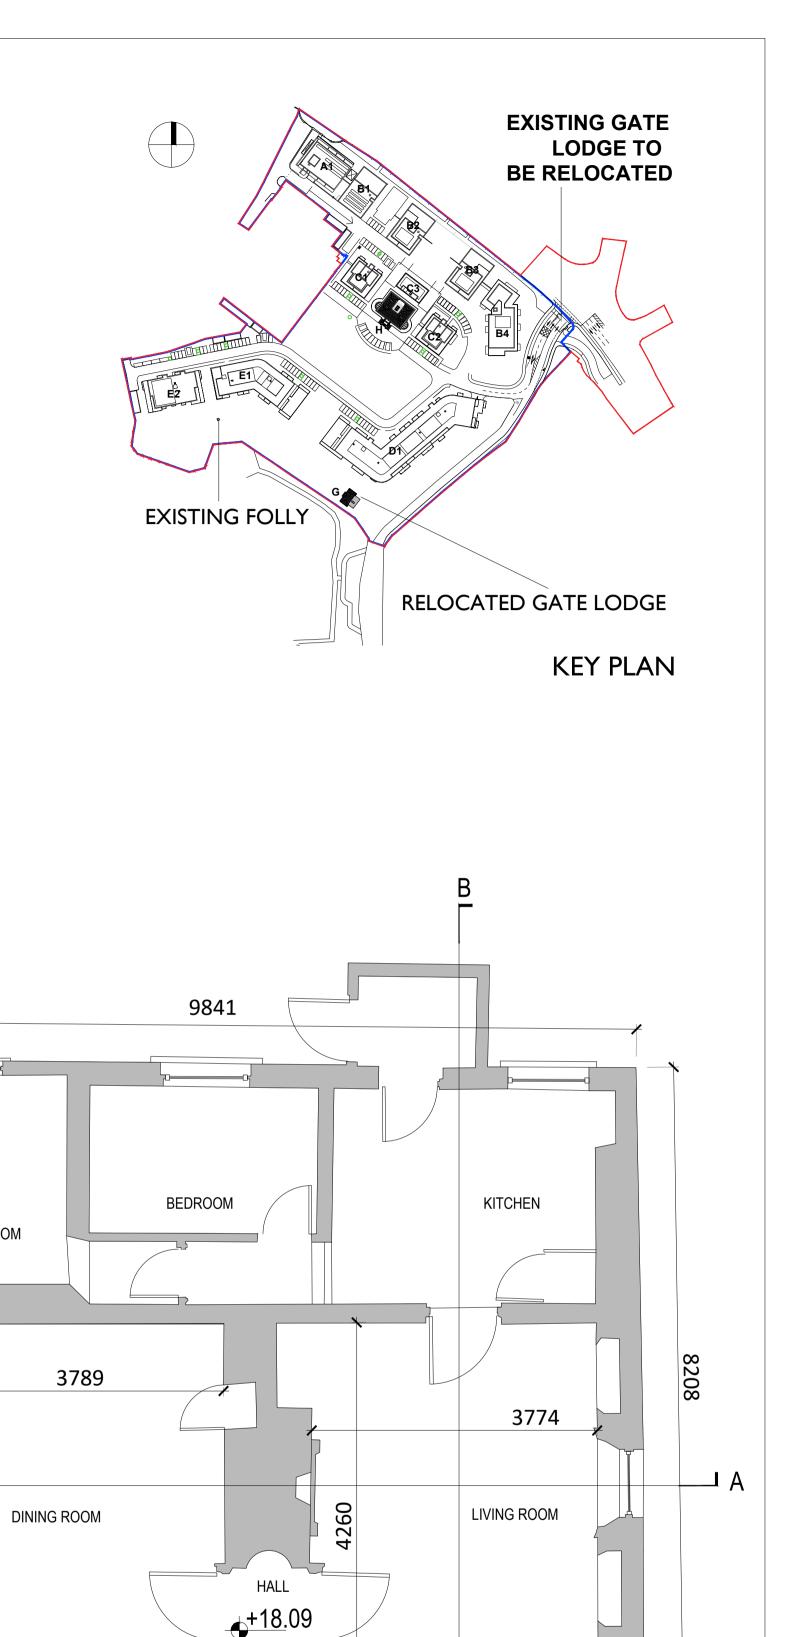

extension = 28.5 m2		GF	GROUND FLOOR PLAN I:50 @ AI					
o mahony pike			Project No.:	1706A	Scale @ A1: 1:50			
			Project Lead:	DM	Date Printed: 17.12.202	1		
architecture   urban design mail: info@omahonypike.com el: +353 1 202 7400 ax: +353 1 283 0822		<b>Dublin</b> The Chapel Mount St. Anne's	<b>Cork</b> 26 South Mall Cork City Co. Cork	Drawn By:	CF/CPI	Current Rev.:		
				Model No.:	1706A-OMP-PS02-ZZ-DR-A-1400			
vww.omahonypike.com		Milltown, Dublin 6 D06 XN52 Ireland	T12 R2RV Ireland	Purpose:	PLANNING	3		
Project:	Proposed SHD							
ocation:	Lands a	ands at 'St. Teresa's', Temple Hill, Monkstown, Blackrock, Co. Dublin						
Client:	Oval Target Limited							
Drawing Title:	Gate Lodge (G) - Existing Plan, Elevations & Sections							
Drawing No.:	1706A-OMP-PS02-00-DR-A-1400							

2633

3623