


NOTES:



1 Front Elevation
1 : 100

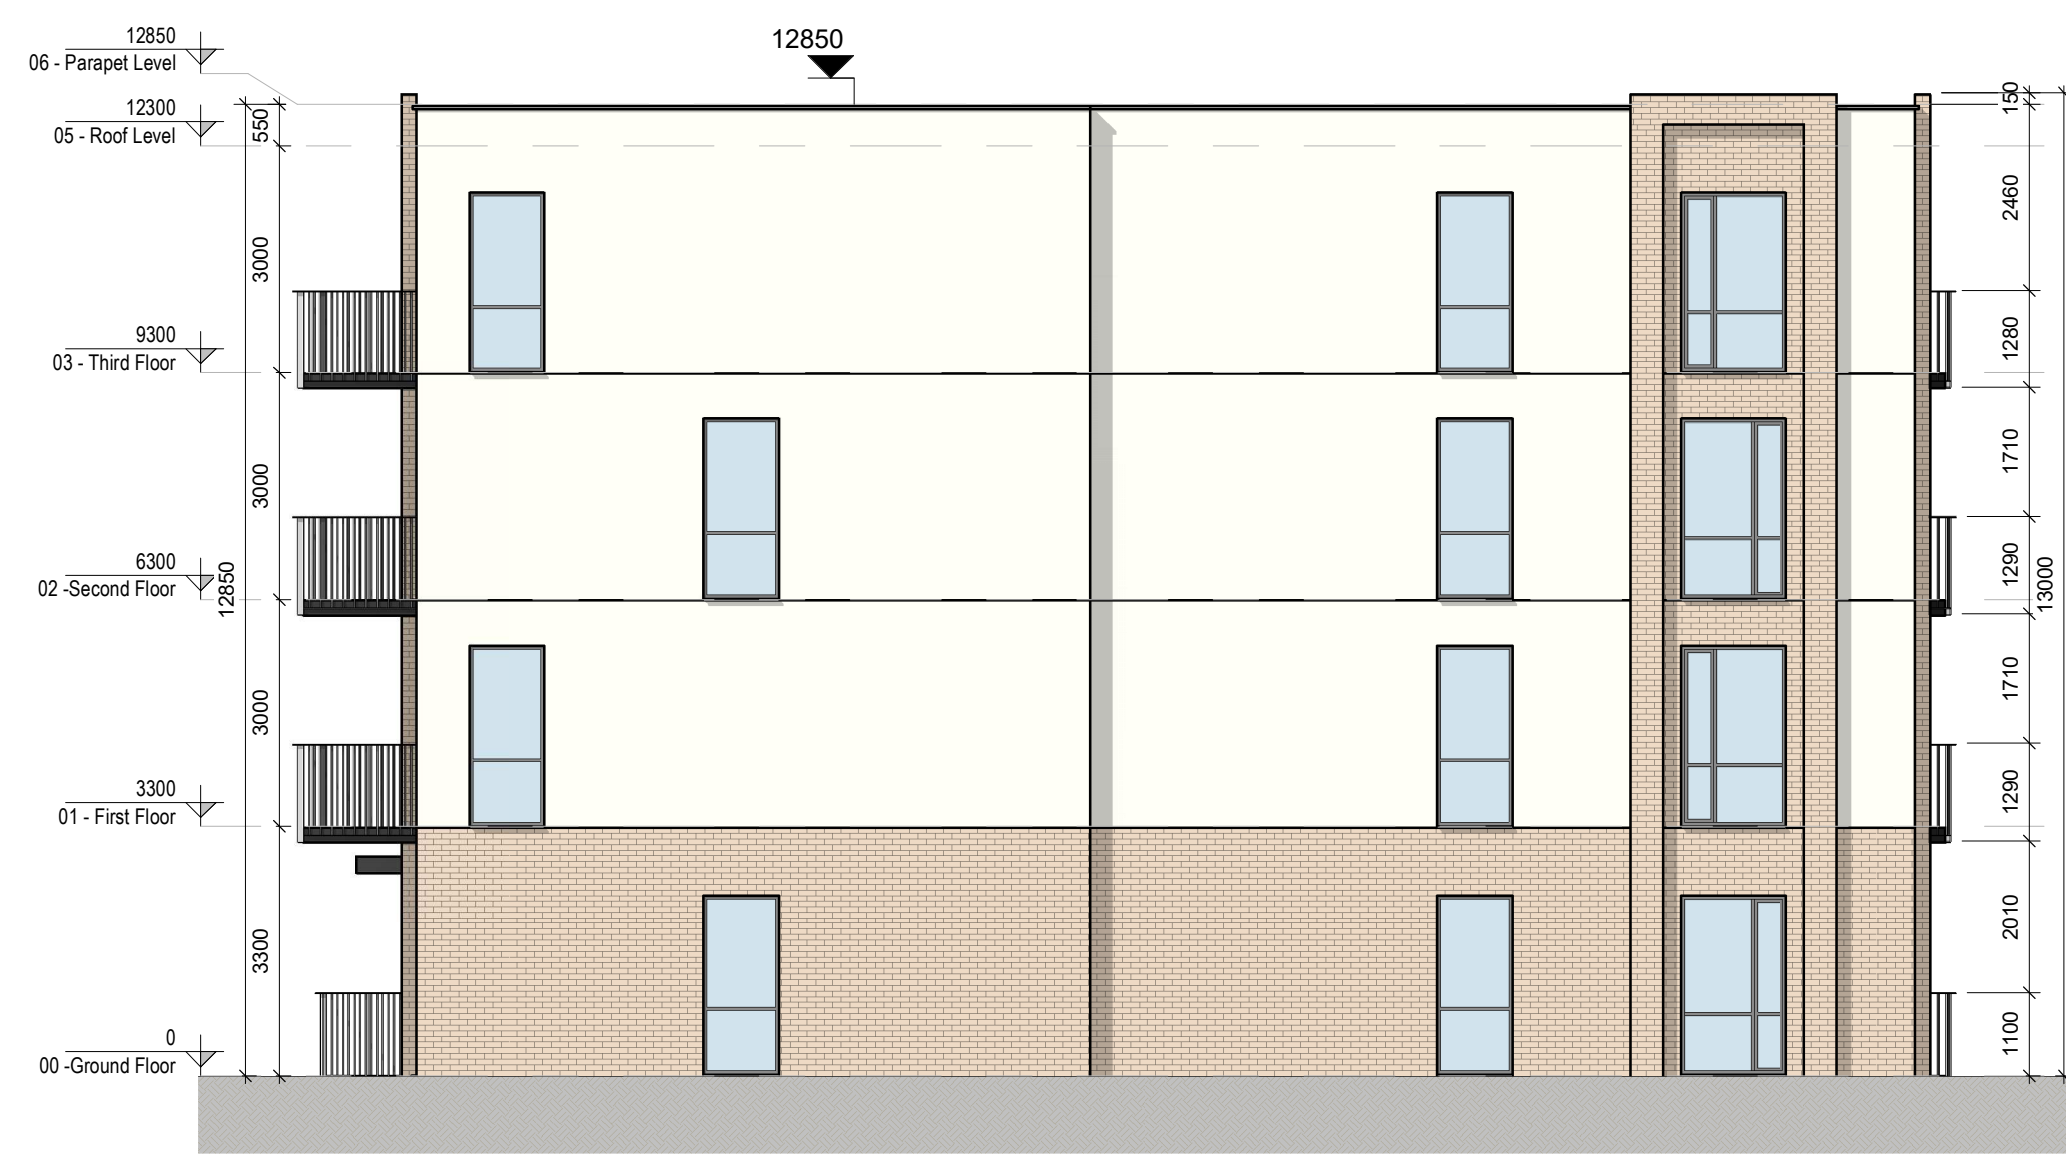

3 Side Elevation 2
1 : 100



2 Rear Elevation
1 : 100



4 Side Elevation 1
1 : 100



5 Section B - B
1 : 100



6 Section A - A
1 : 100



REV	DATE	SIGNED	NOTES
P01	13/11/2020	JM	Issue for Planning Application

Project Stage

Planning Application

Client
Westar Investments Ltd.

Project
Residential SHD Development @ Capdoo Clane.

Drawing Title
Proposed Apartment Block D - Elevations

Drawn V.M. Checked J.M. Scale @ A1 As indicated Date 07/12/2020

Project No. PE20057 Drawing No. 2020 Revision P01

Drawing BIM Name: PE20057-CWO-ZZ-ZZ-DR-A-2020

CDE Area Suitability Code BIM Revision P01.01



1 Sarsfield Quay, Arbour Hill, Dublin 7
t: 01 518 0170 e: admin@cwarchitects.ie
Dublin | London | Warwick | Manchester
www.cwarchitects.ie

Please consider the environment before printing this sheet