


NOTES:
 * For more information regarding required areas please refer to housing Quality Assessment

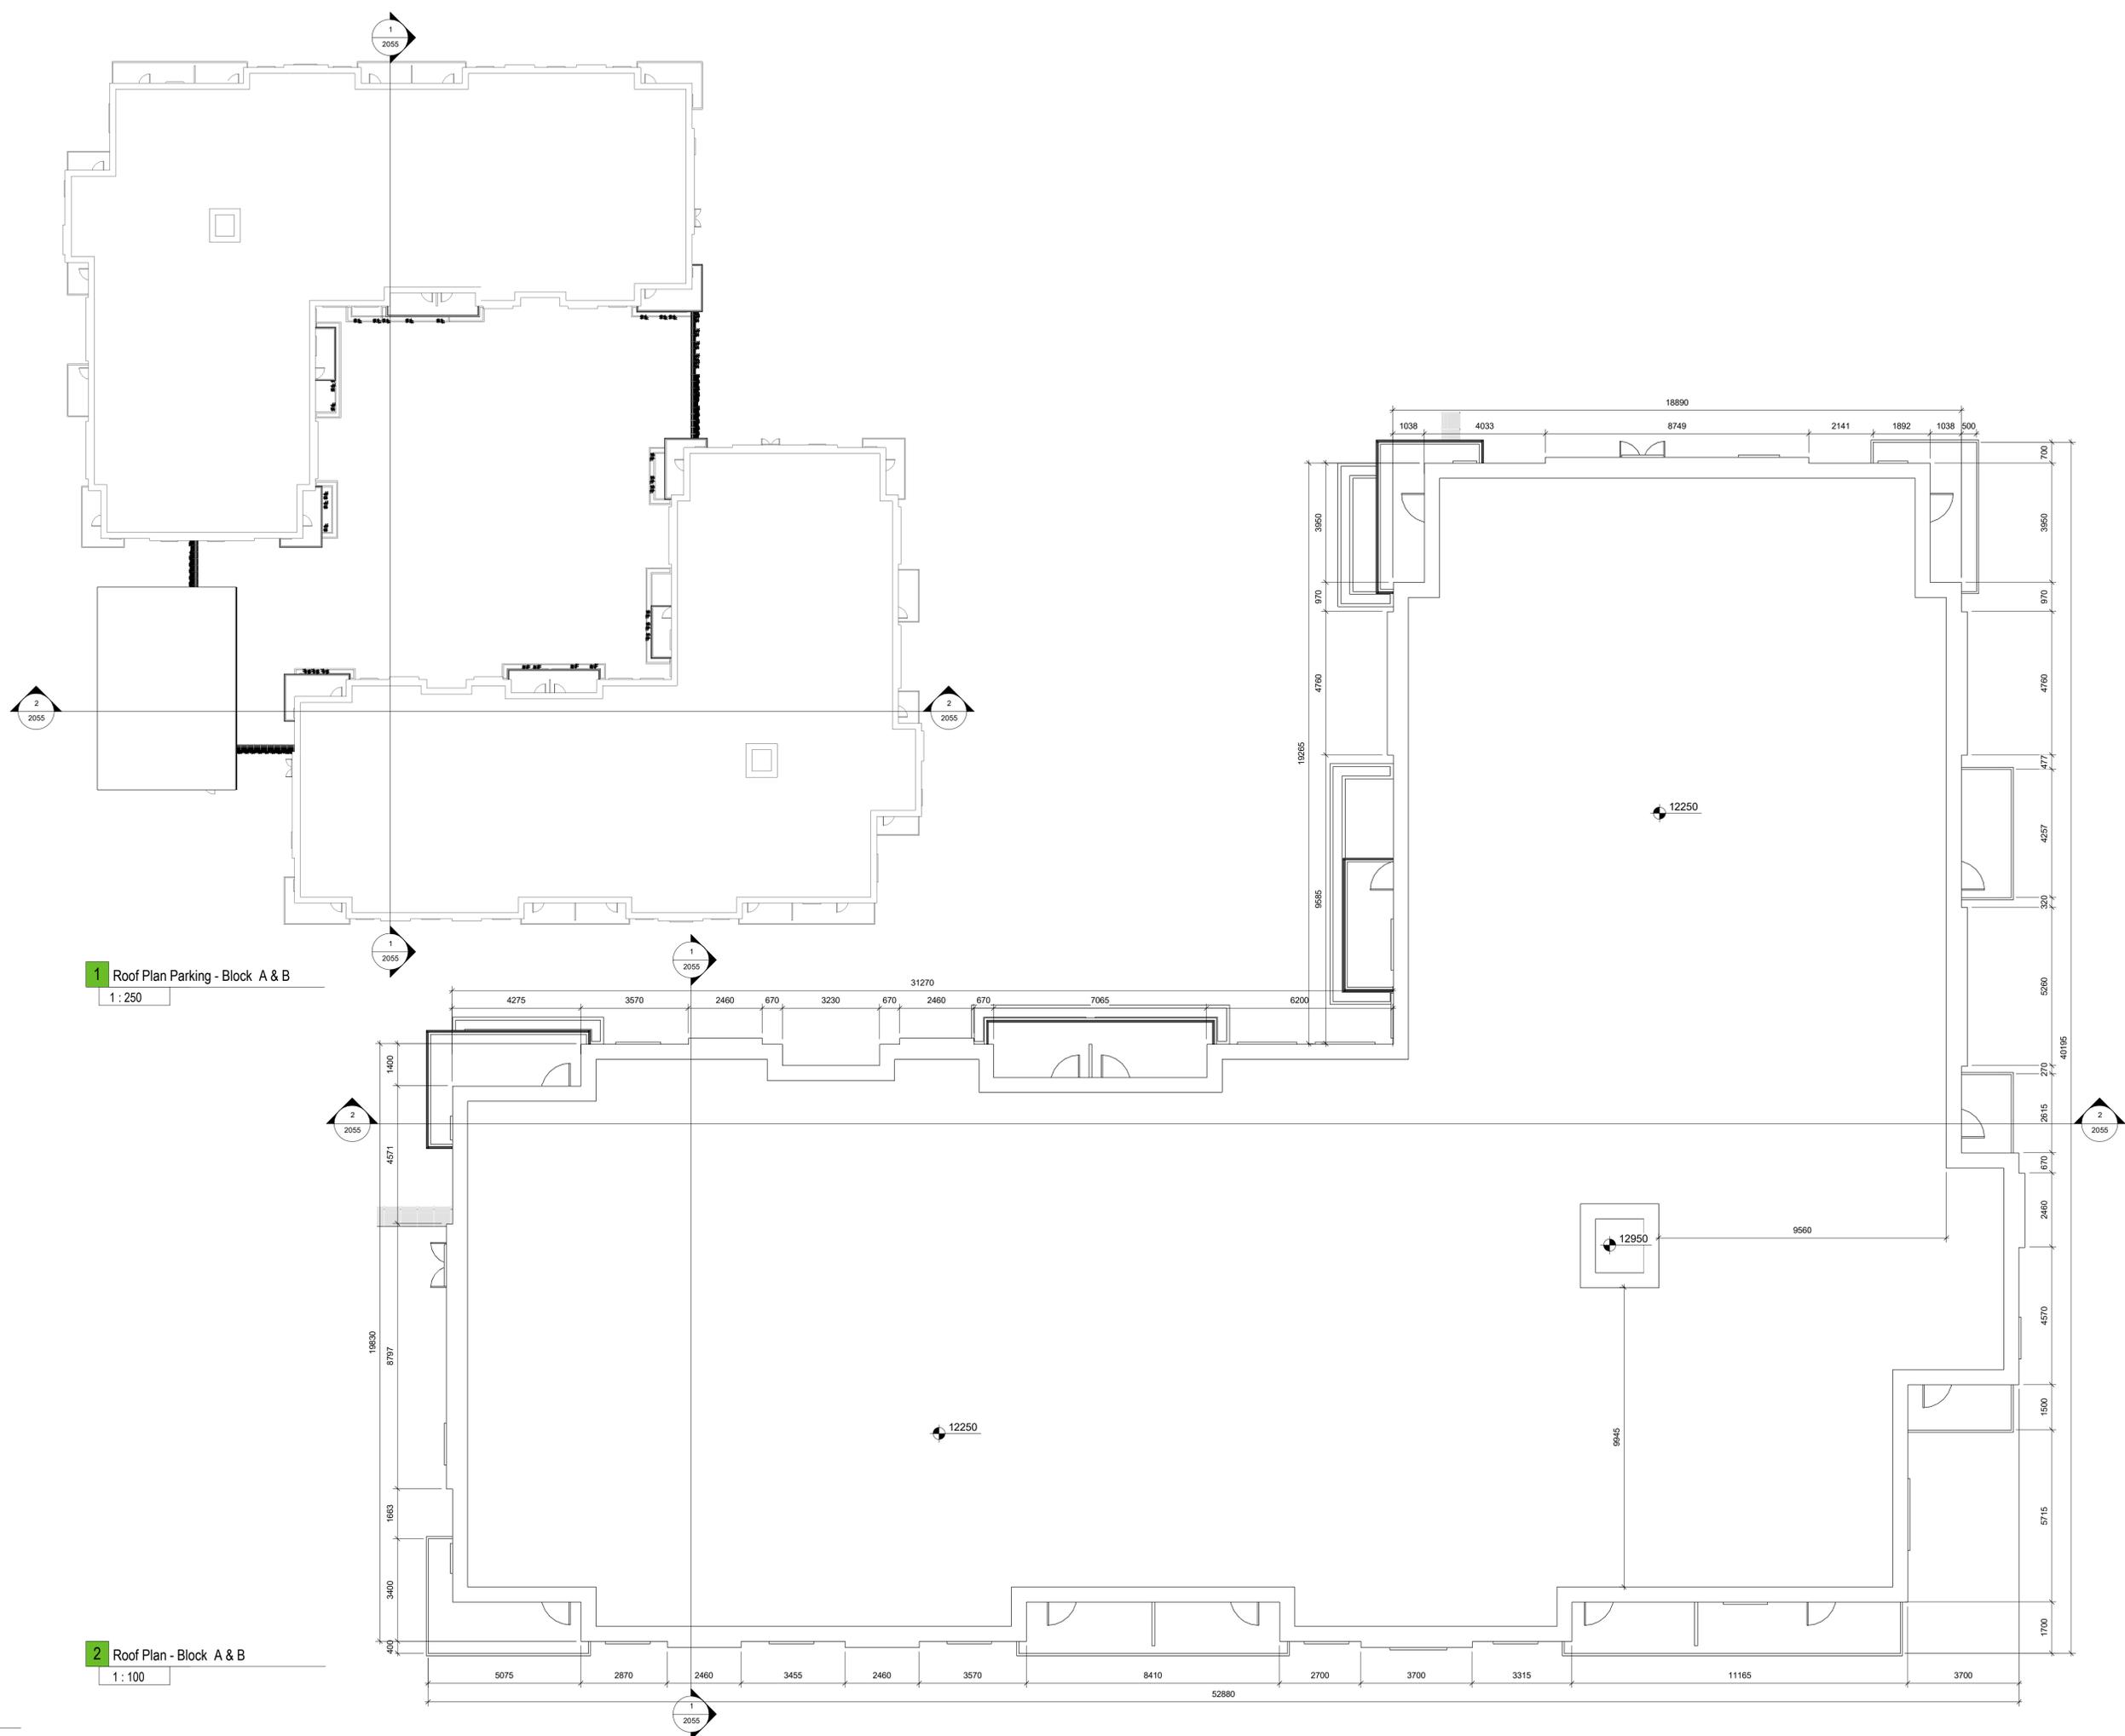

1 Roof Plan Parking - Block A & B
 1 : 250

2 Roof Plan - Block A & B
 1 : 100



REV	DATE	SIGNED	NOTES
P01	07/12/2020	JM	Issue for Planning Application

Project Stage
Planning Application

Client
Westar Investments Ltd.

Project
Residential SHD Development @ Capdoo Clane.

Drawing Title
Proposed Apartment Block A&B - Roof Plan

Drawn	Checked	Scale @ A1	As	Date
DS	JM		indicated	07/12/2020

Project No.	Drawing No.	Revision
PE20057	2052	P01

Drawing BIM Name:
 PE20057-CWO-ZZ-ZZ-DR-A-2052

CDE Area	Suitability Code	BIM Revision



1 Sarsfield Quay, Arbour Hill, Dublin 7
 t: 01 518 0170 e: admin@cw architects.ie
 Dublin | London | Warwick | Manchester
 www.cwoarchitects.ie

Please consider the environment before printing this sheet