




North Elevation

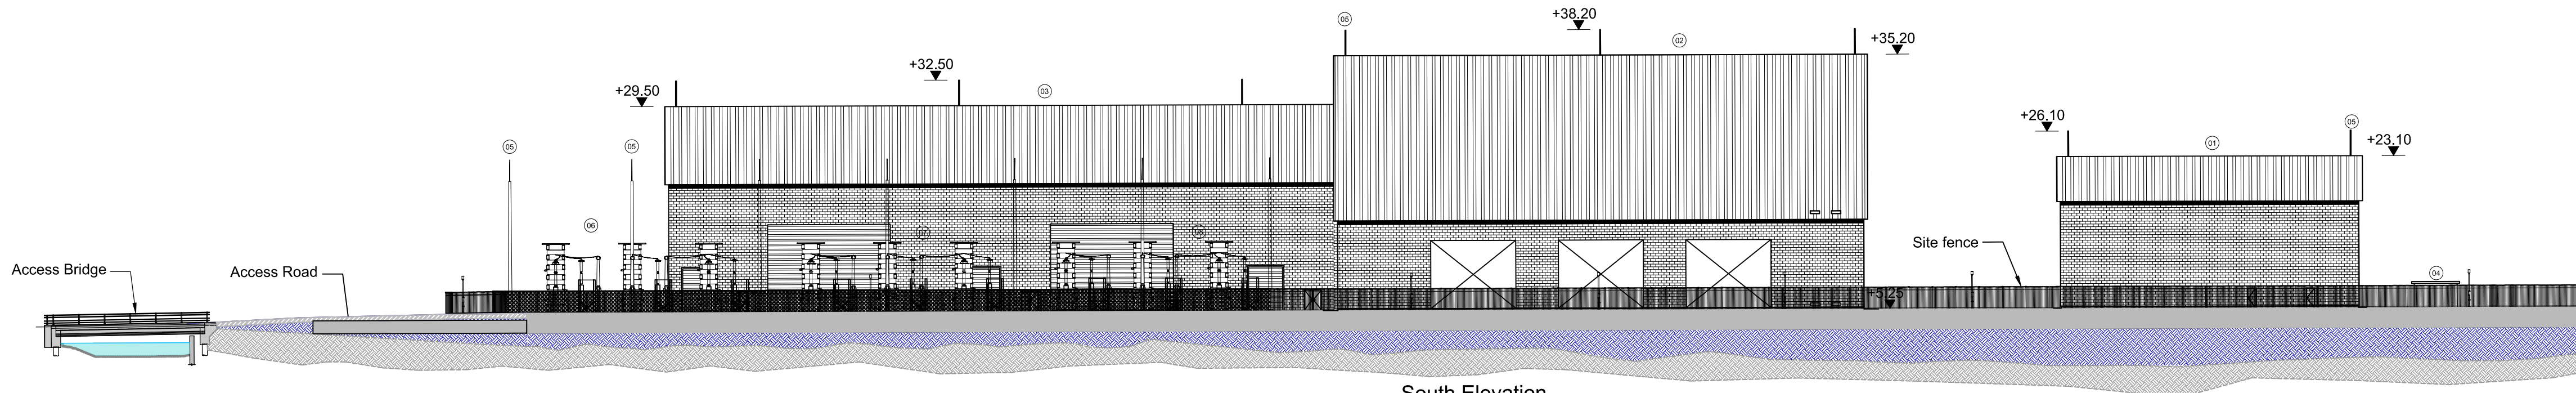

South Elevation

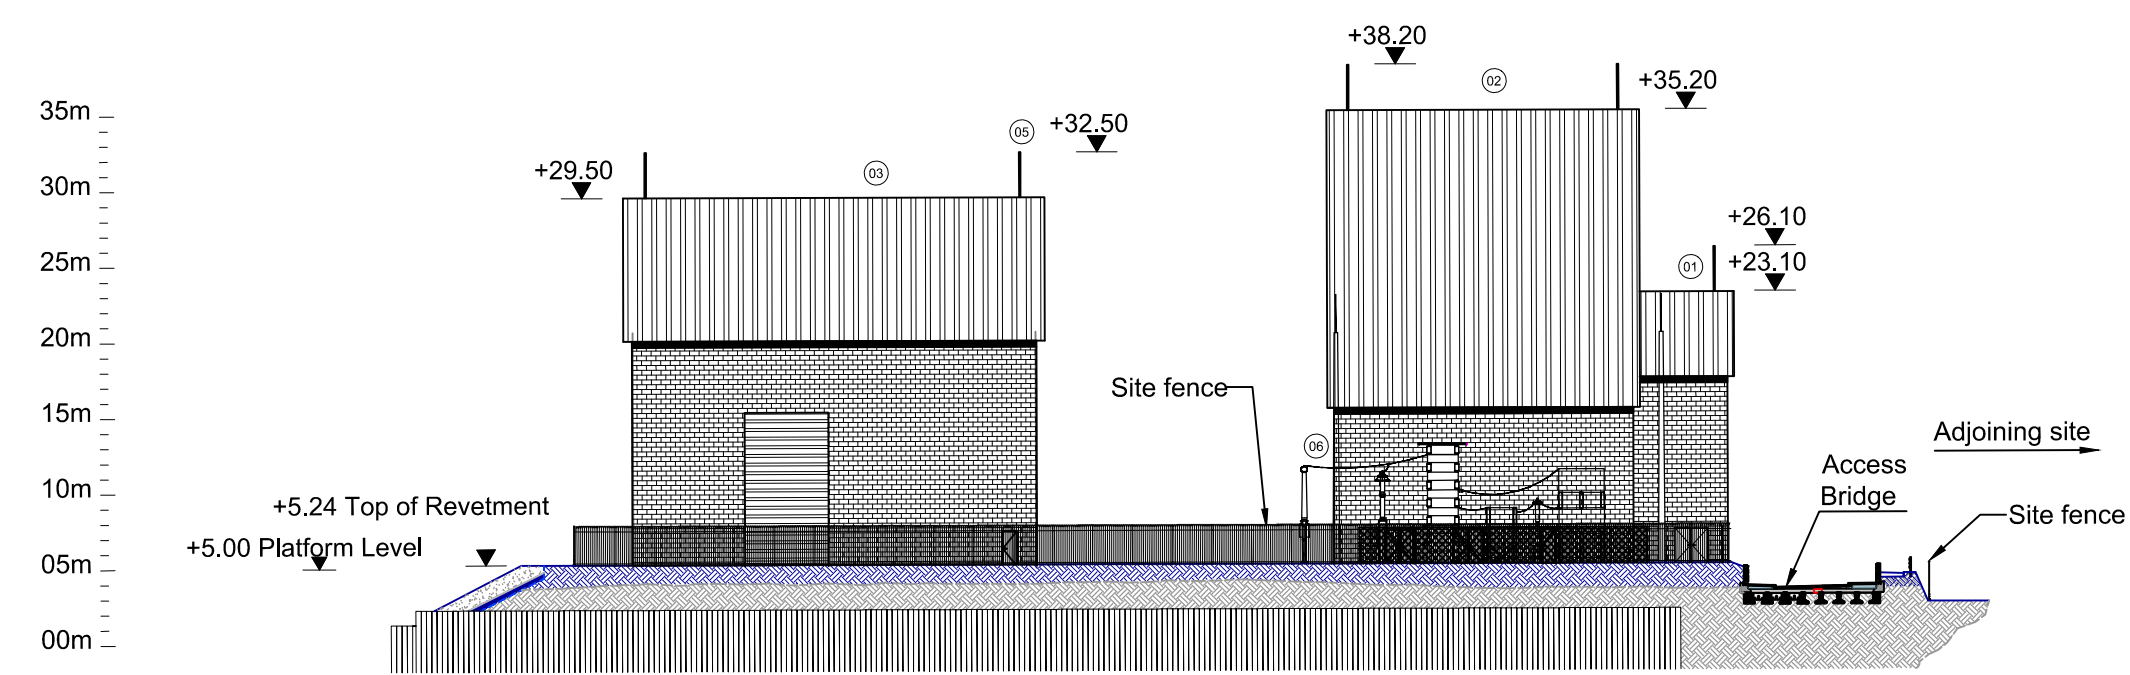

West Elevation

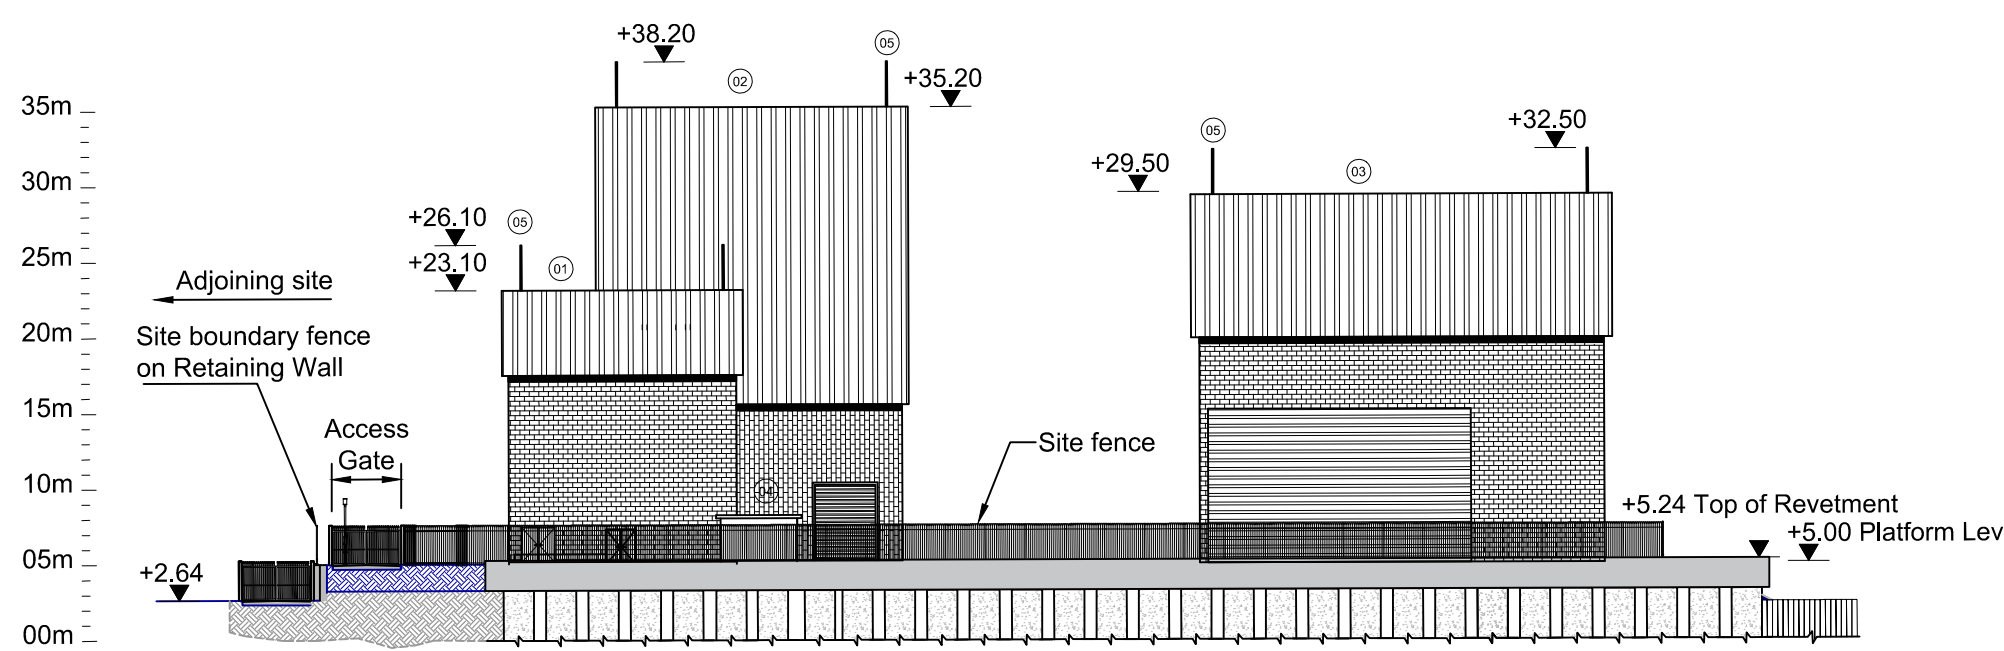

East Elevation

- Notes
- For planning purposes only. Not for construction.
  - All dimensions are in metres unless otherwise noted.
  - All levels are in metres above Malin Head datum (m OD).

Key to Symbols

	Existing Ground
	Reinforced Concrete
	New Stone Platform
	Architectural Cladding with Rainscreen
	Architectural Cladding with Brick Finish

Equipment Schedule	
Item	Description
01	ESB 220kV GIS Building
02	Eir Grid 220kV GIS Building
03	Statcom Building
04	ESB MV Building
05	Lightning Mast
06	Harmonic Filter Compound 1
07	Harmonic Filter Compound 2
08	Harmonic Filter Compound 3

Safety, Health and Environmental Information

References

A	21/08/24	Planning Issue	MN	MN	DM
Rev	Date	Description	Drawn	Ch'k'd	App'd



Client

## CODLING WIND PARK

Title

ONSHORE SUBSTATION  
CONTIGUOUS ELEVATIONS

Scale at A1	Status	Rev	Security
1:500	Planning	A	STD

TOBIN Drawing Number  
CWP-TOB-CON-08-02-DWG-0038

