



North Elevation

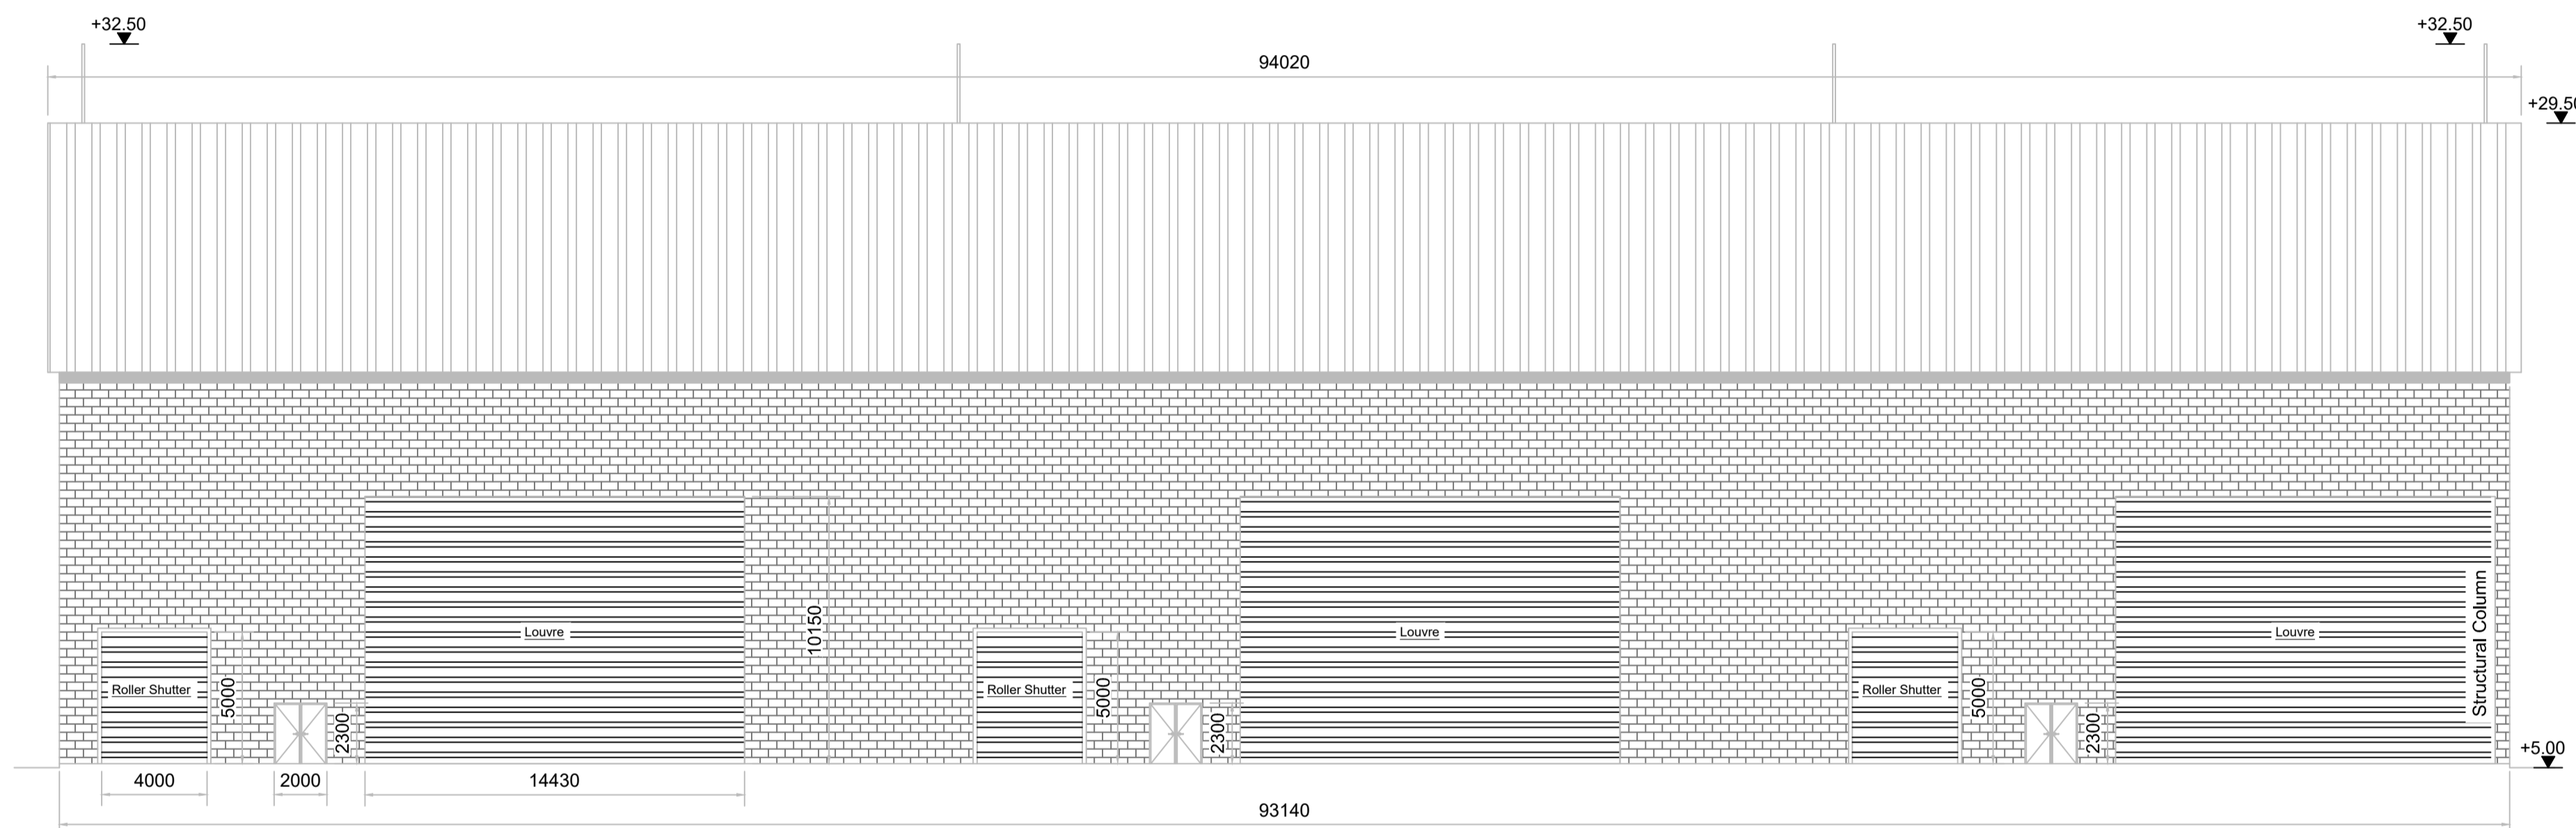


South Elevation

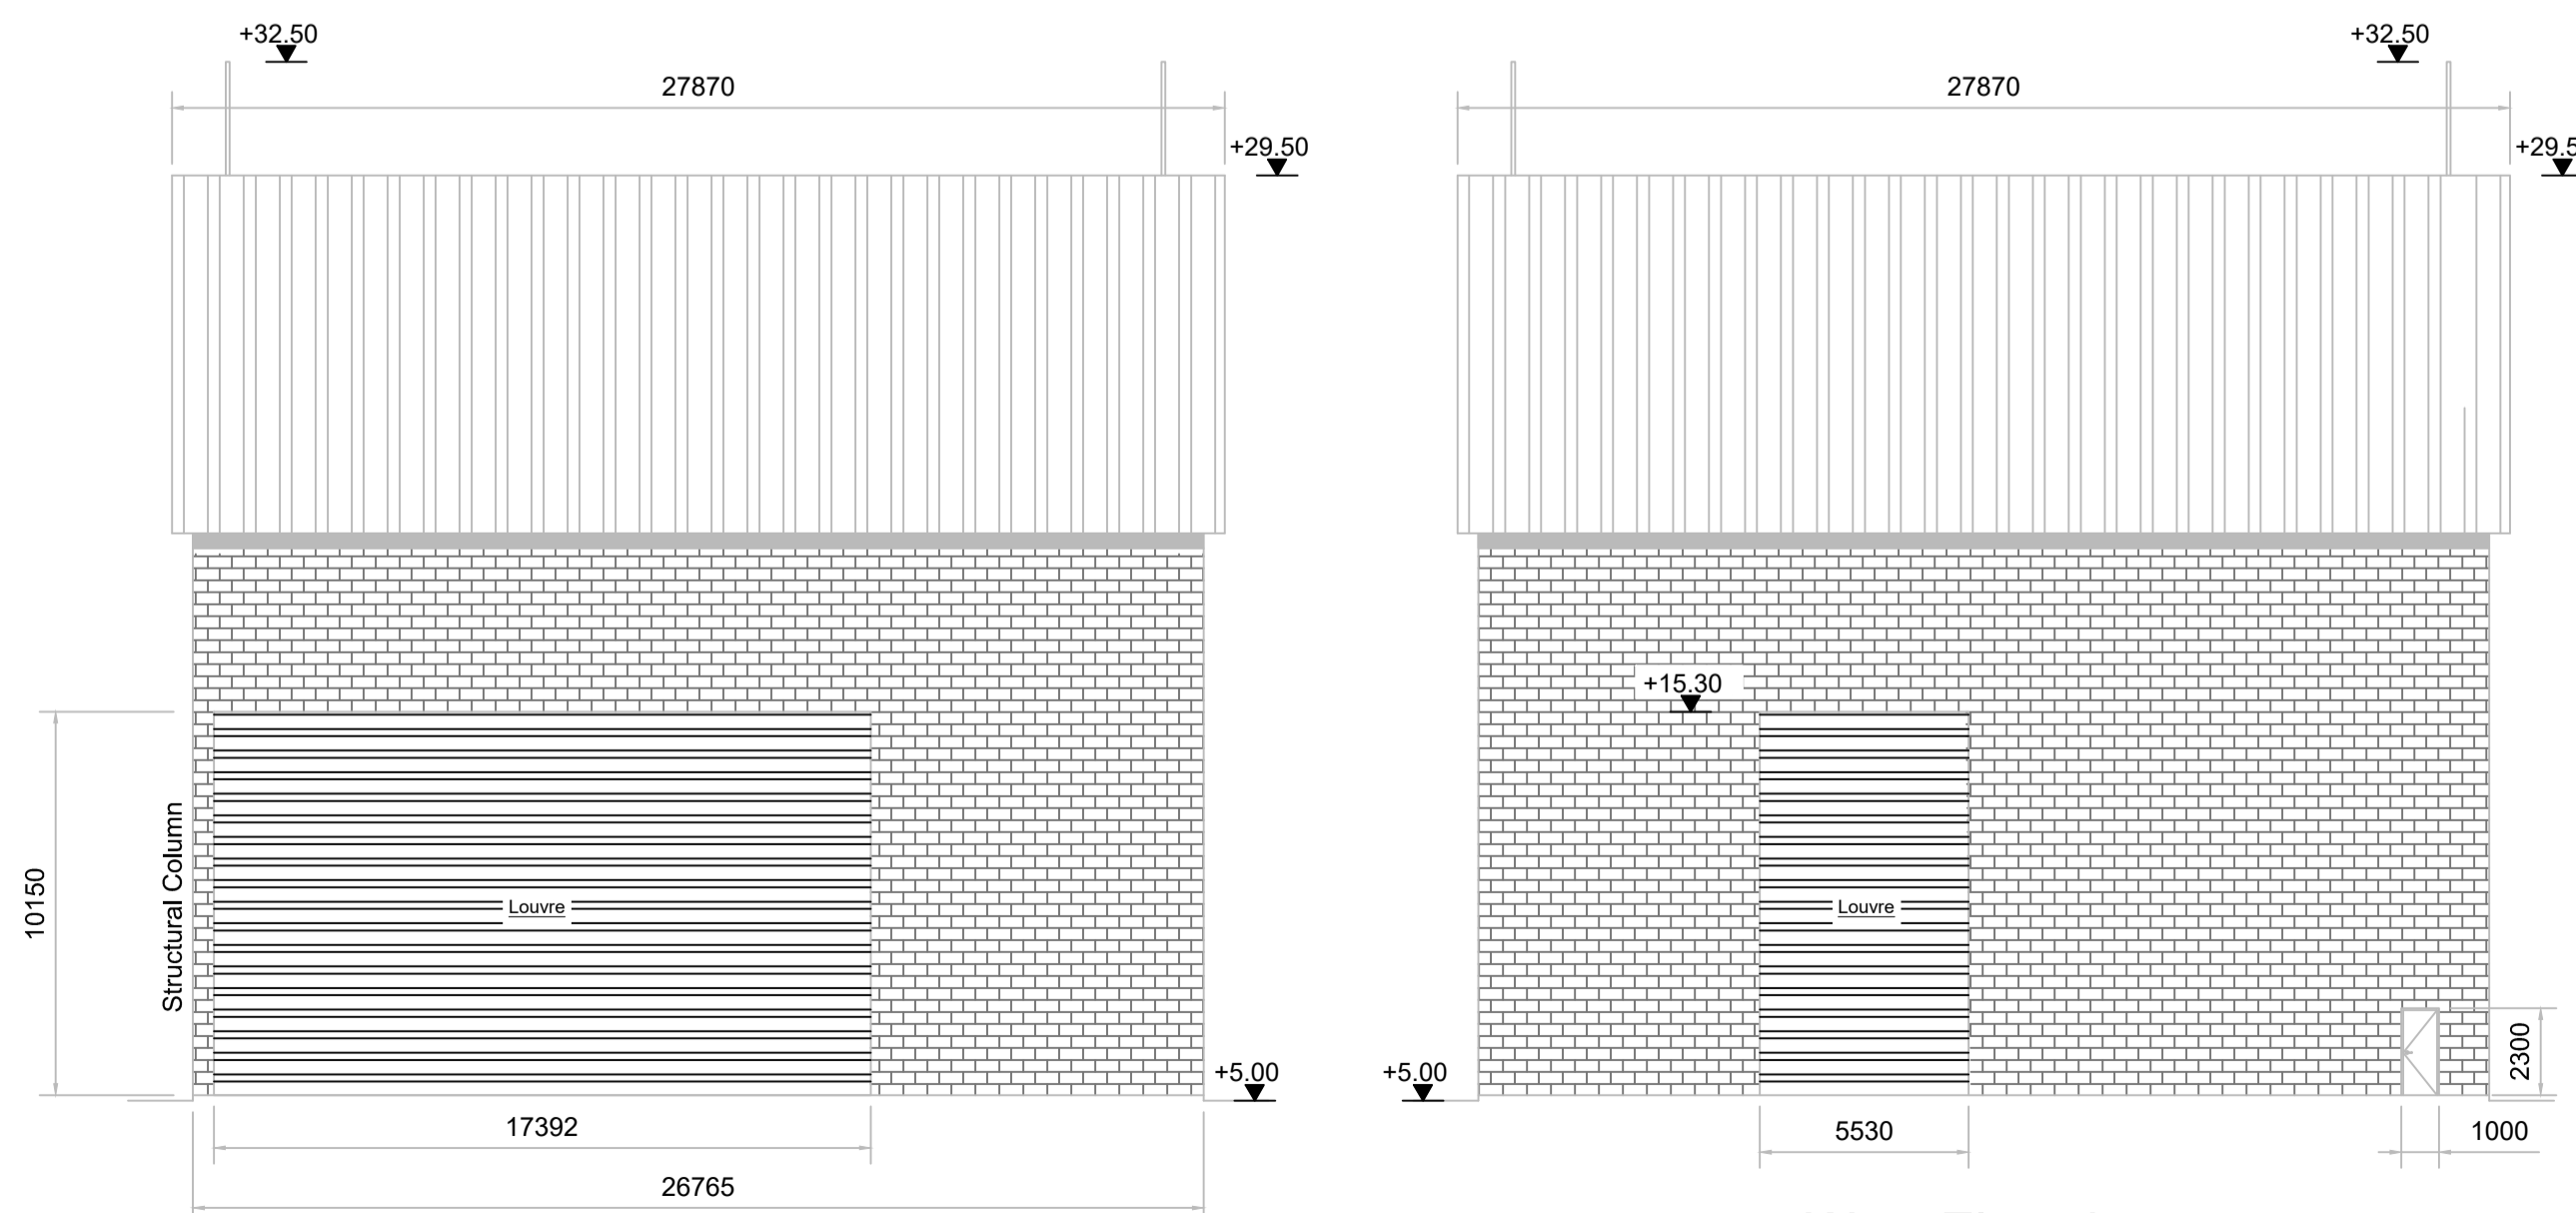


East Elevation

West Elevation

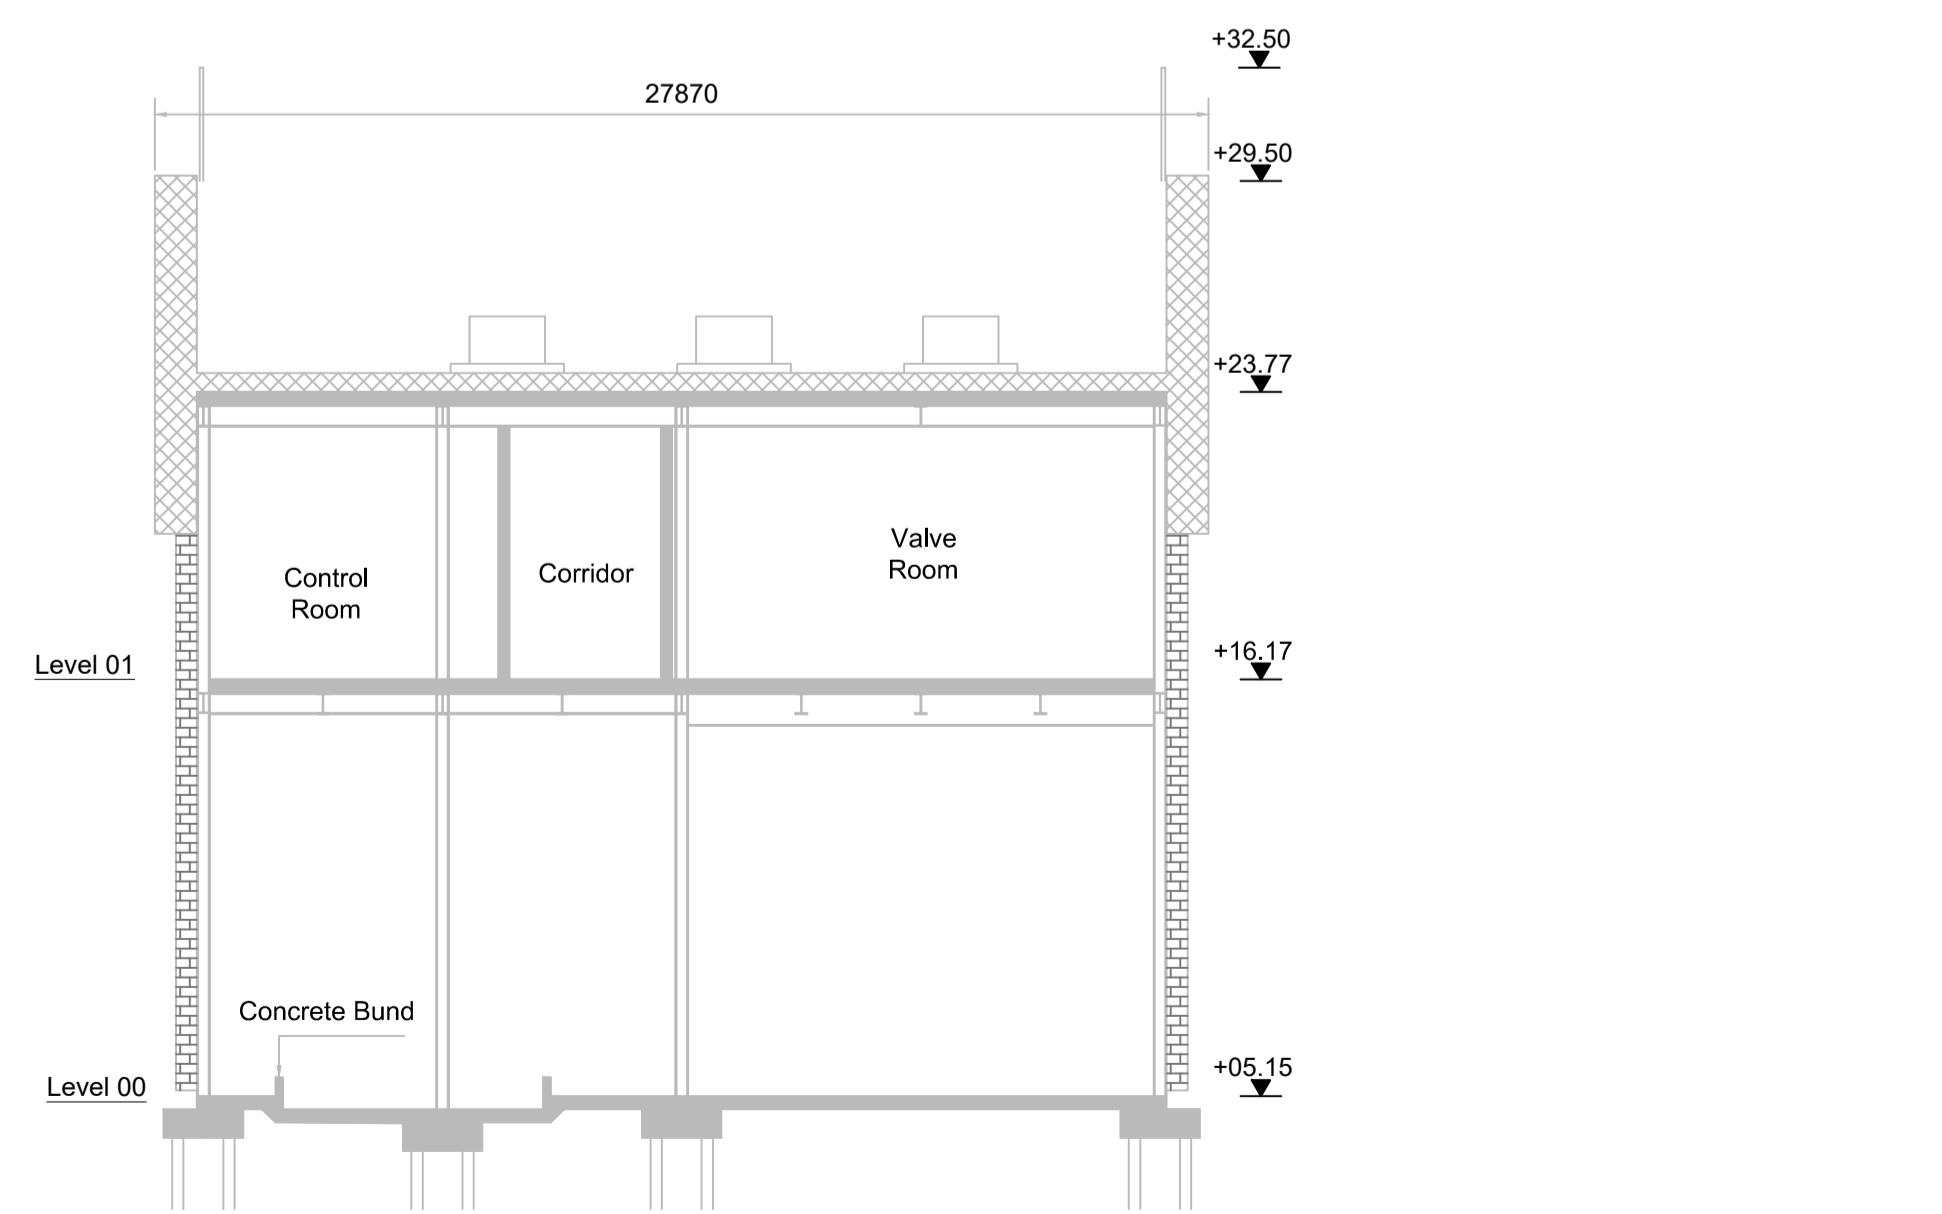

Section A  
0039

 

**Notes**

- For planning purposes only. Not for construction.
- All dimensions are in millimetres unless otherwise noted.
- All levels are in metres above Malin Head datum (m OD).

**Key to Symbols**

- Architectural Cladding with Rainscreen
- Architectural Cladding with Brick Finish

**Safety, Health and Environmental Information**

**References**

A	21/08/24	Planning Issue	MN	MN	DM
Rev	Date	Description	Drawn	Ch'k'd	App'd



**Client**

**CODLING WIND PARK**

**Title**

**ONSHORE SUBSTATION  
STATCOM BUILDING  
ELEVATIONS AND SECTION**

Scale at A1	Status	Rev	Security
1:200	Planning	A	STD

TOBIN Drawing Number  
**CWP-TOB-CON-08-02-DWG-0040**

© TOBIN  
This document is issued for the party which commissioned it and for specific purposes connected with the captioned project only. It should not be relied upon by any other party or used for any other purpose.  
We accept no responsibility for the consequences of this document being relied upon by any other party, or being used for any other purpose, or containing any error or omission which is due to an error or omission in data supplied to us by other parties.