




Roof Plan

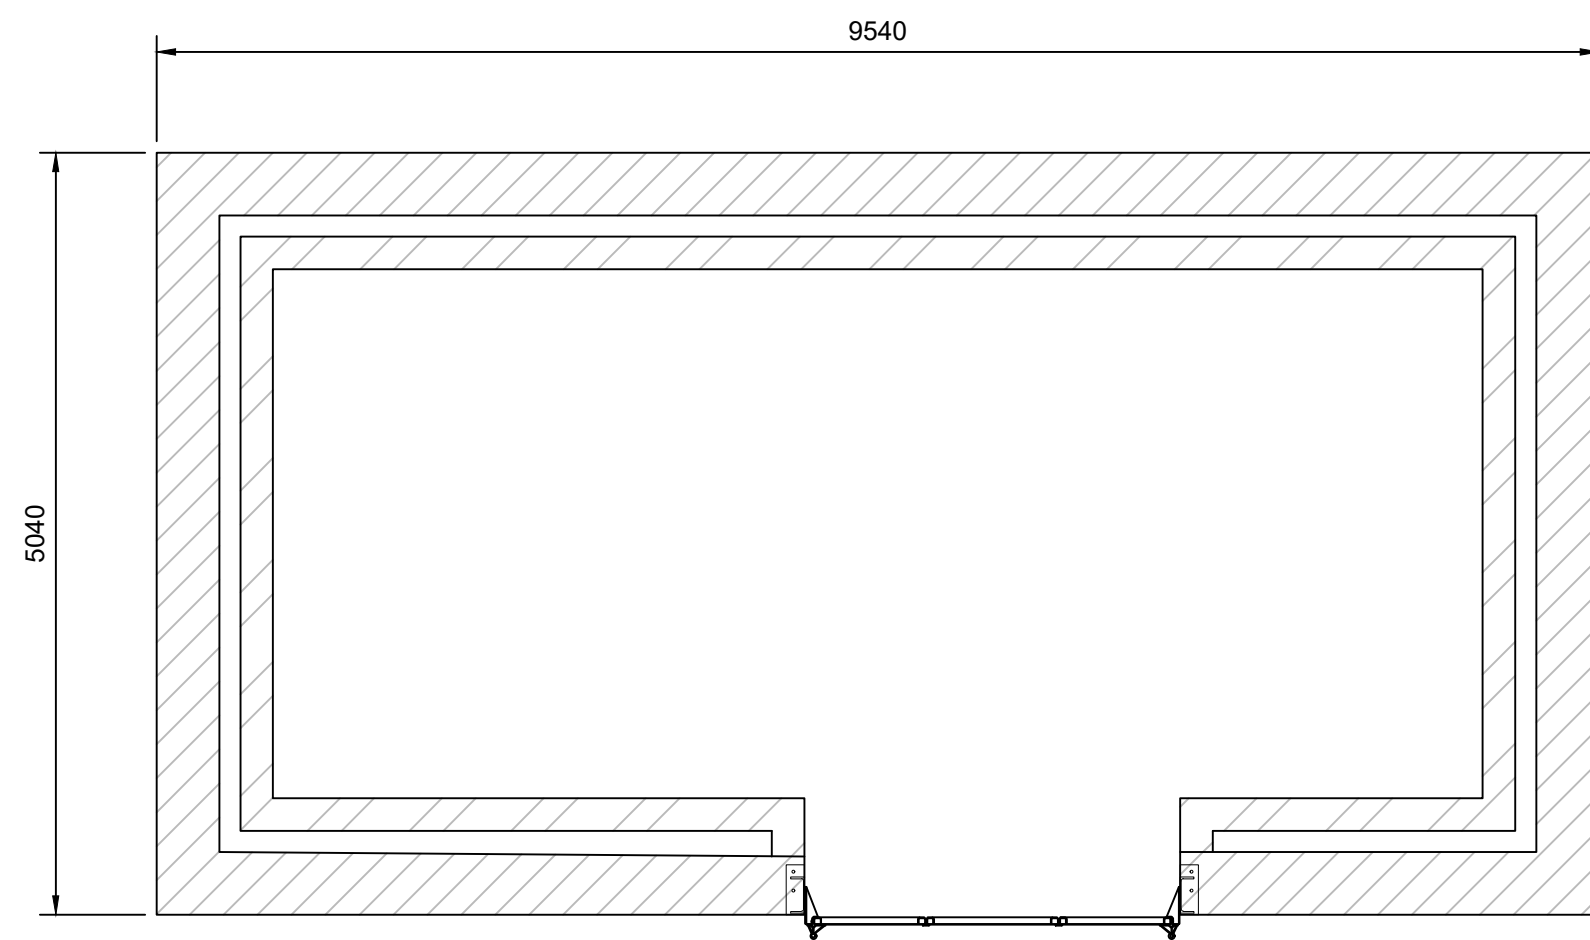


Level 00

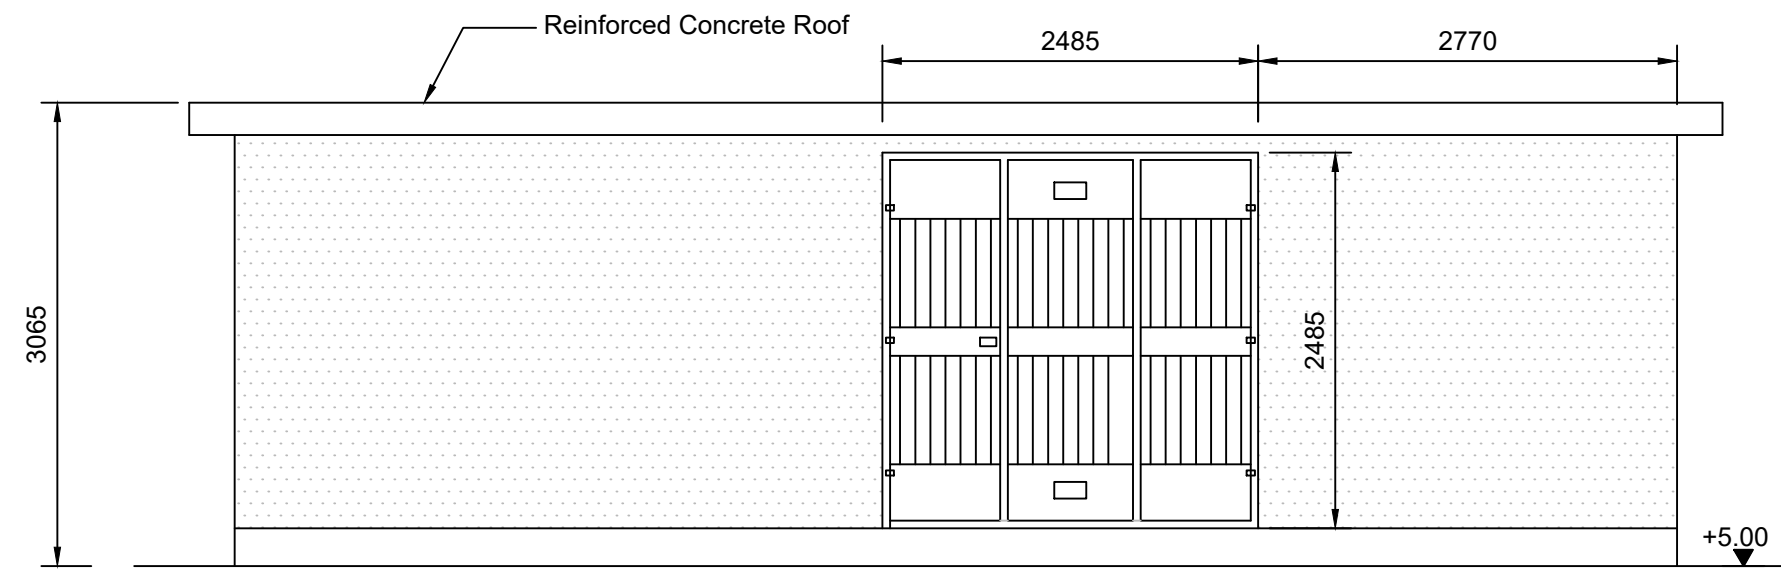


West Elevation

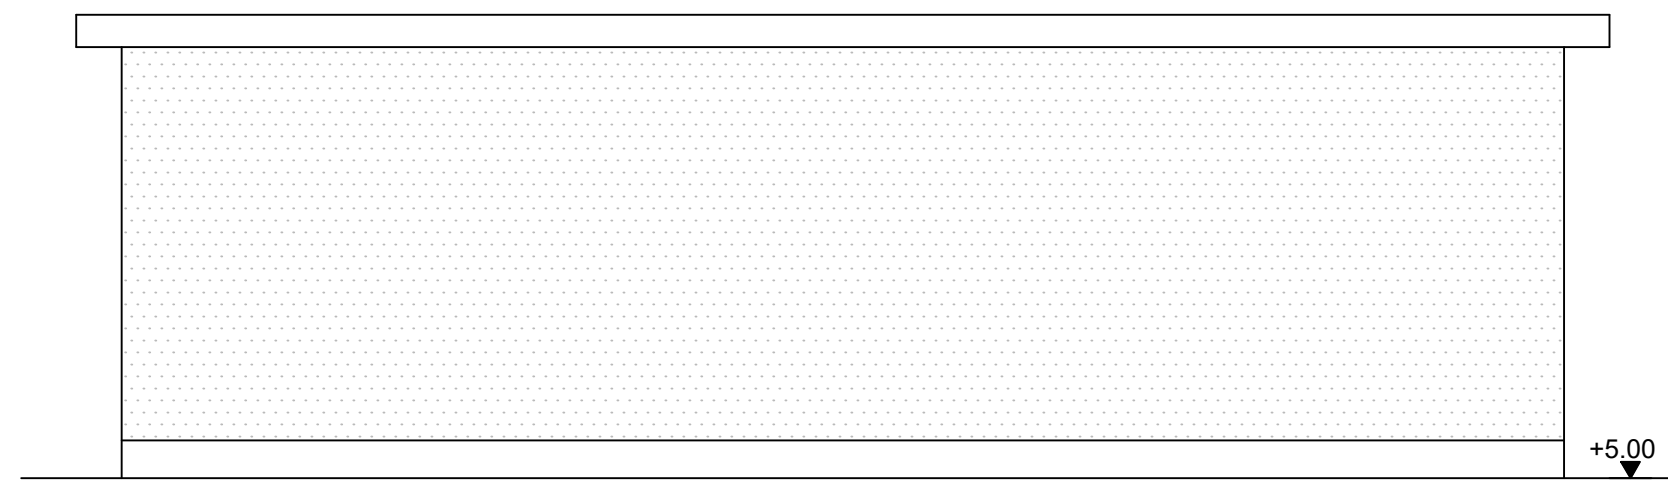

East Elevation

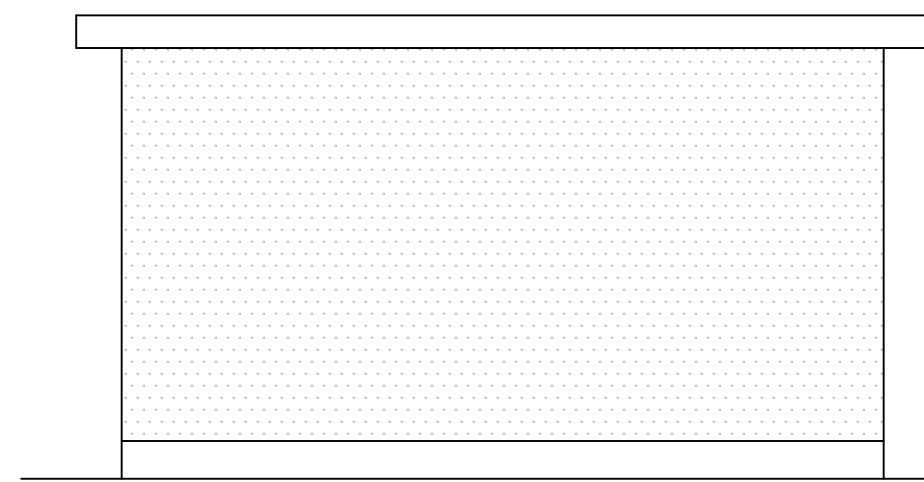


South Elevation

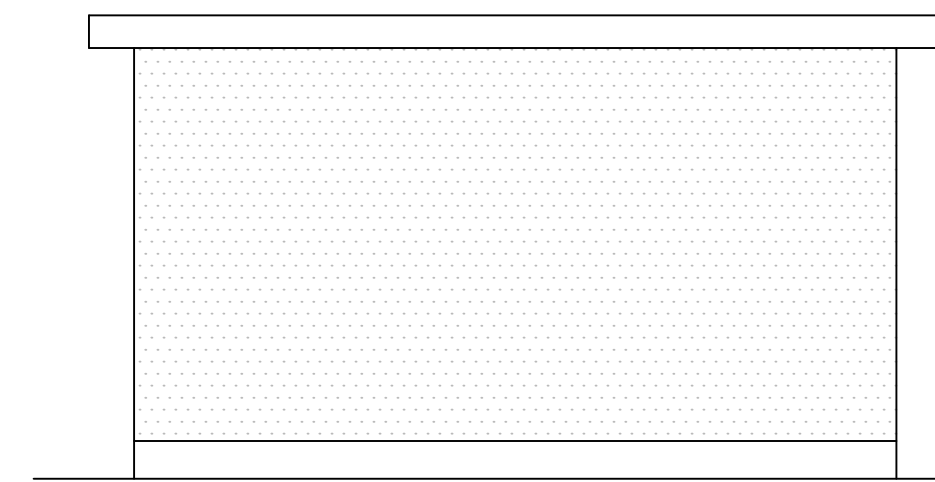

North Elevation

- Notes
1. For planning purposes only. Not for construction.
 2. All dimensions are in millimetres unless otherwise noted.
 3. All levels are in metres above Malin Head datum (m OD).

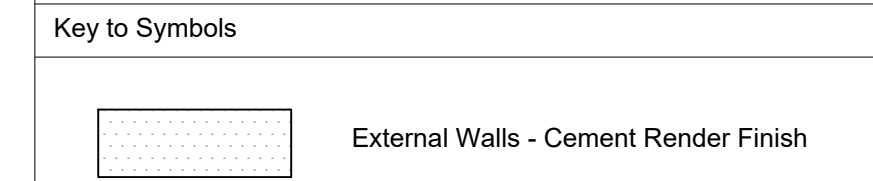

Safety, Health and Environmental Information

References

Rev	Date	Description	Drawn	Ch'k'd	App'd
A	21/08/24	Planning Issue	MN	MN	DM



Client
CODLING WIND PARK

Title
**ONSHORE SUBSTATION
ESB MV BUILDING
PLAN, ELEVATIONS AND SECTION**

Scale at A1	Status	Rev	Security
1:50	Planning	A	STD

TOBIN Drawing Number
CWP-TOB-CON-08-02-DWG-0045

