


Site Plan - Dundrum Road Entrance South  
Proposed  
1 : 200

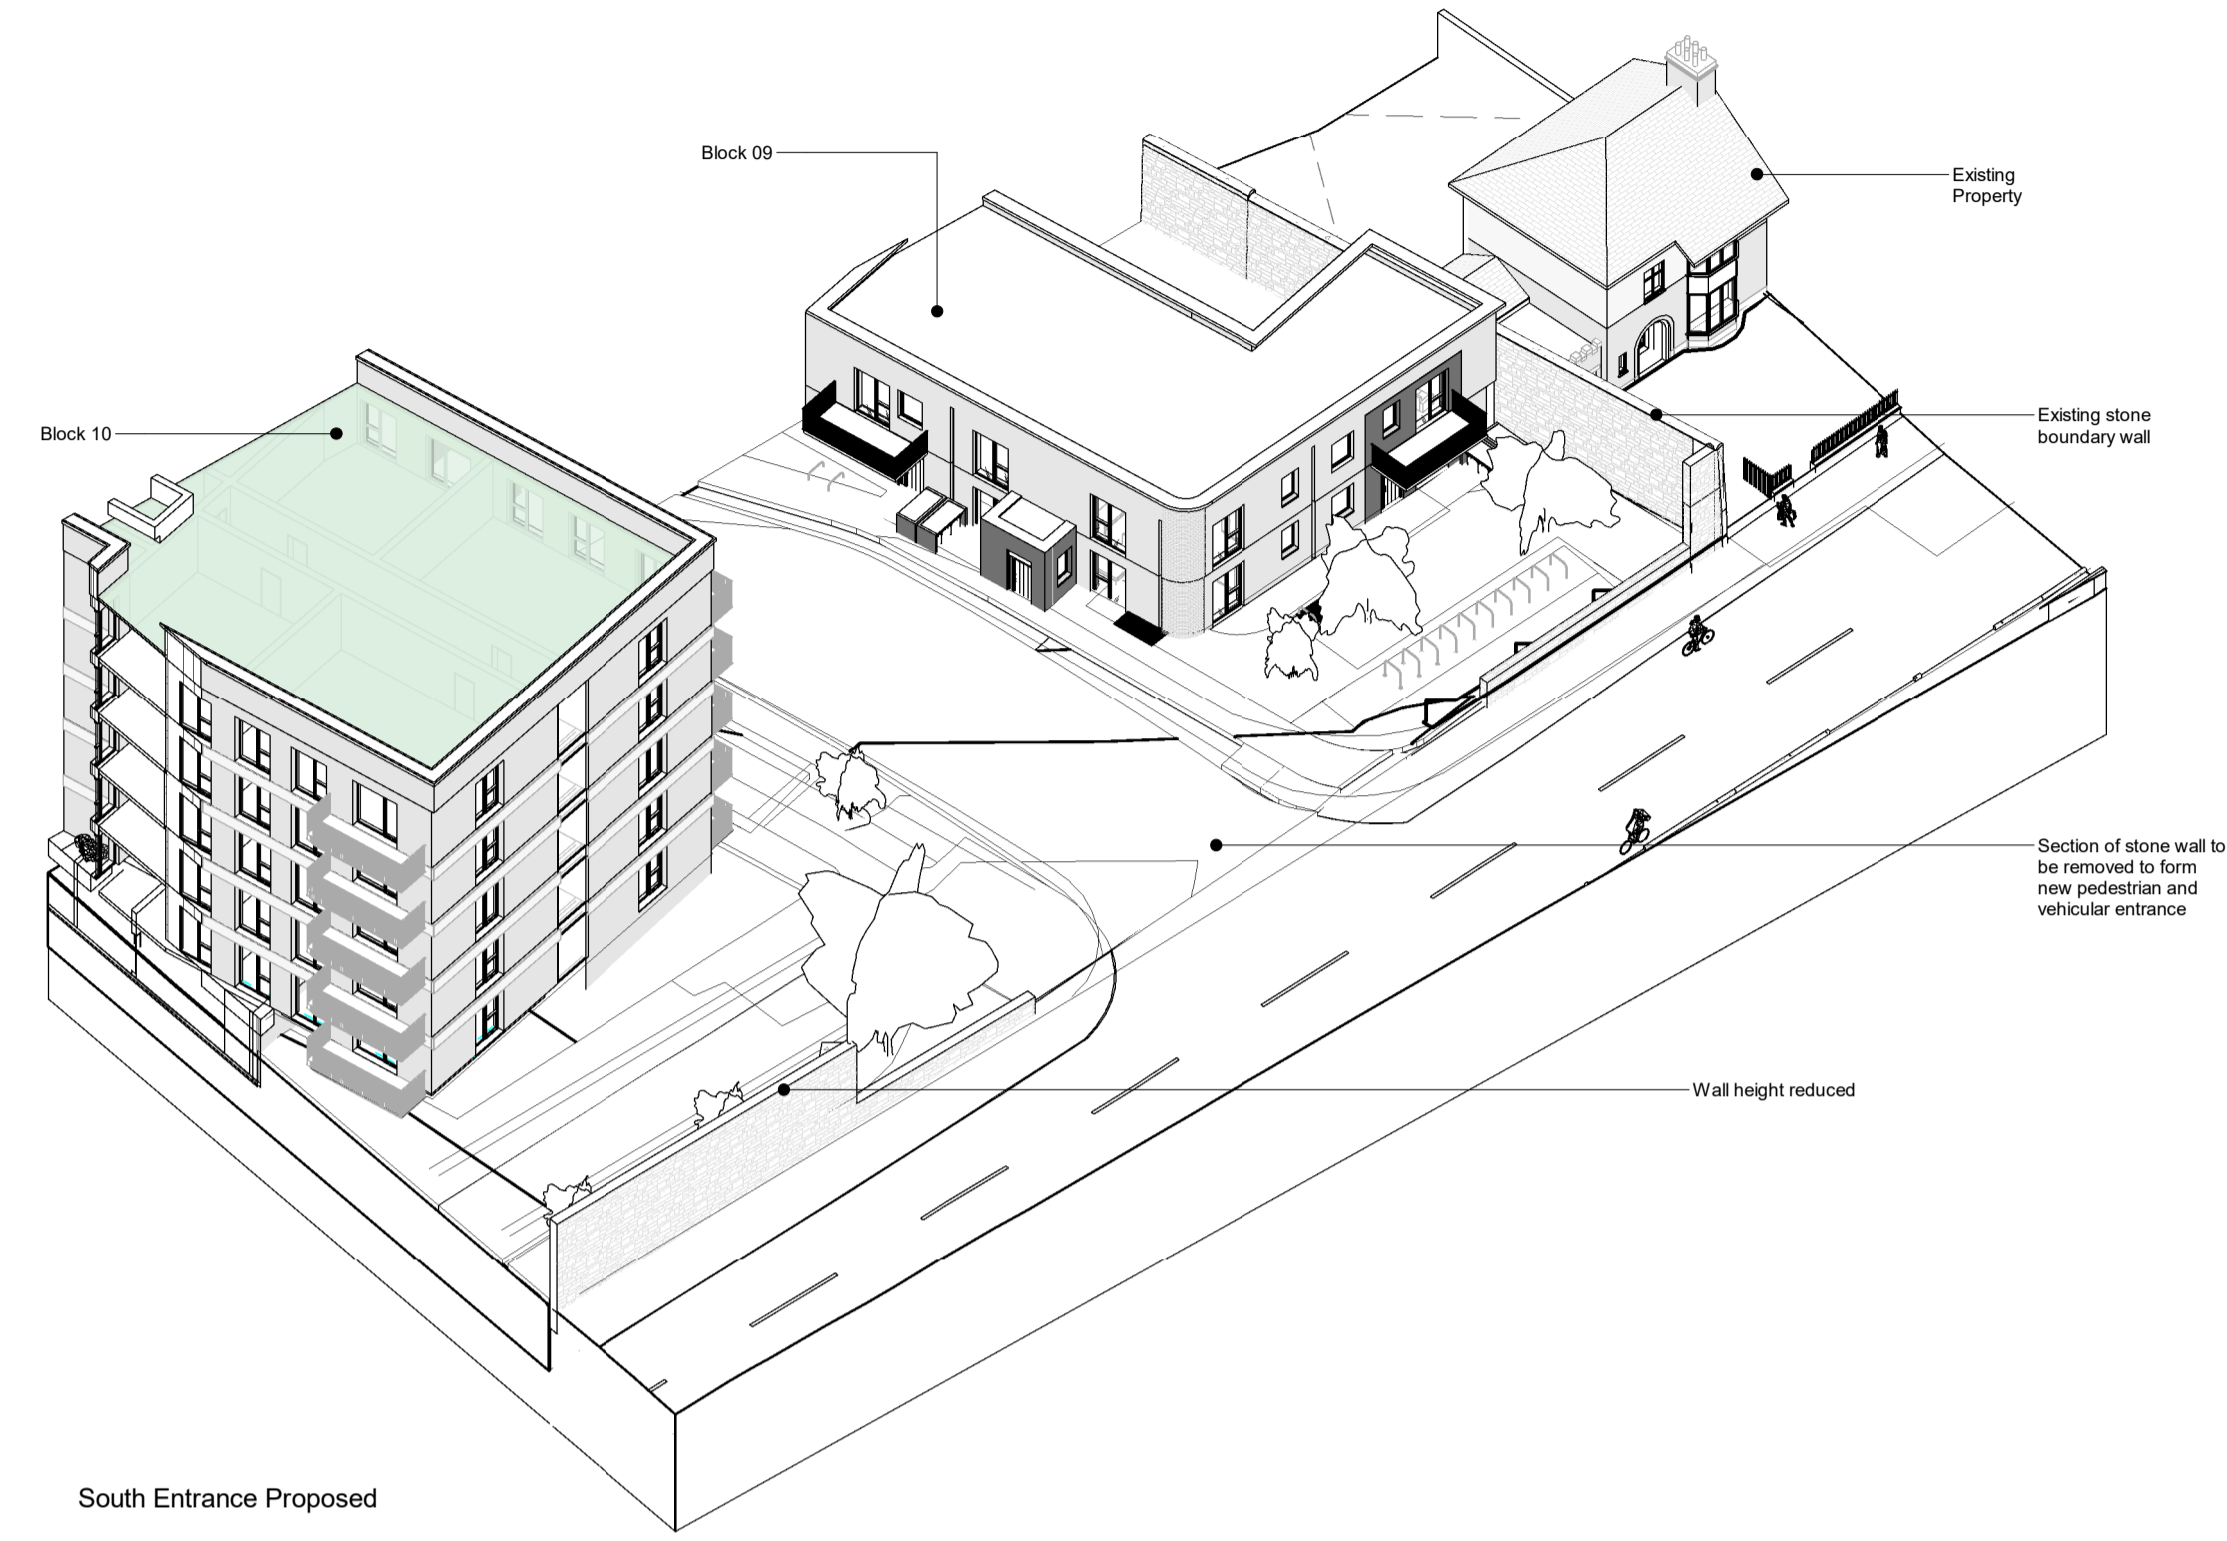

South Entrance Proposed



Site Entrance Section - Main Gate South External  
(Proposed) 1:100  
1 : 200




Site Entrance Section - Main Gate South Cross  
Section (Proposed)  
1 : 200



Site Entrance Section - Main Gate South Internal  
(Proposed)  
1 : 200

**Notes:**  
 - Do not scale from this drawing. Use figured dimensions in all cases.  
 - Verify dimensions on site and report any discrepancies to the Architect immediately.  
 - This drawing is to be read in conjunction with the Architect's Specification.  
 - © This drawing is copyright and may only be reproduced with the Architect's permission.

**Drawing Notes:**

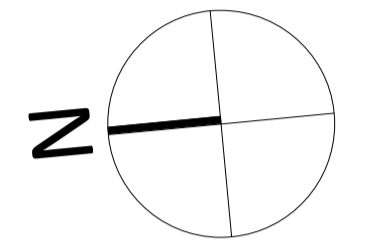

P3 S-1	Sept 2024	KP	Part 10 Planning Application
Rev.	Date	Drawn	Details of Issue / Revision
			Issues & Revisions

**reddy architecture + urbanism**

Dartry Mills,  
Dartry Road  
Dublin 6,  
D06 Y0E3

T: +353 (0)1 498 7000  
W: www.reddyarchitecture.com  
E: info@reddyarchitecture.com

Applicant Details:  
**Dún Laoghaire-Rathdown County Council**

Agent Details:  
**Land Development Agency**

Project Details:  
**Proposed Part 10 Residential Development,  
 Dundrum Central Development,  
 Dundrum Road,  
 Dublin 14**

Drawing Title:  
**Site Wide, Boundary Wall, Dundrum Road 02,  
 Proposed**

Job No.	Sheet Size:	Scale @A1:
<b>P19-233D</b>	<b>A1_Landscape</b>	<b>1 : 200</b>
Issue Date:	Drawn By:	Reviewed By:
Sept 2024	K. Potocka	R. Quinn

Status: **P3** Purpose of Issue: **Part 10 Planning Application**

Project - System - Spatial Zone - Level - Type - Originator - Role - Number	Revision
<b>DCD-02-SW-ZZZ-DR-RAU-AR-2615</b>	<b>P3 S-1</b>