



TURBINE SIDE ELEVATION

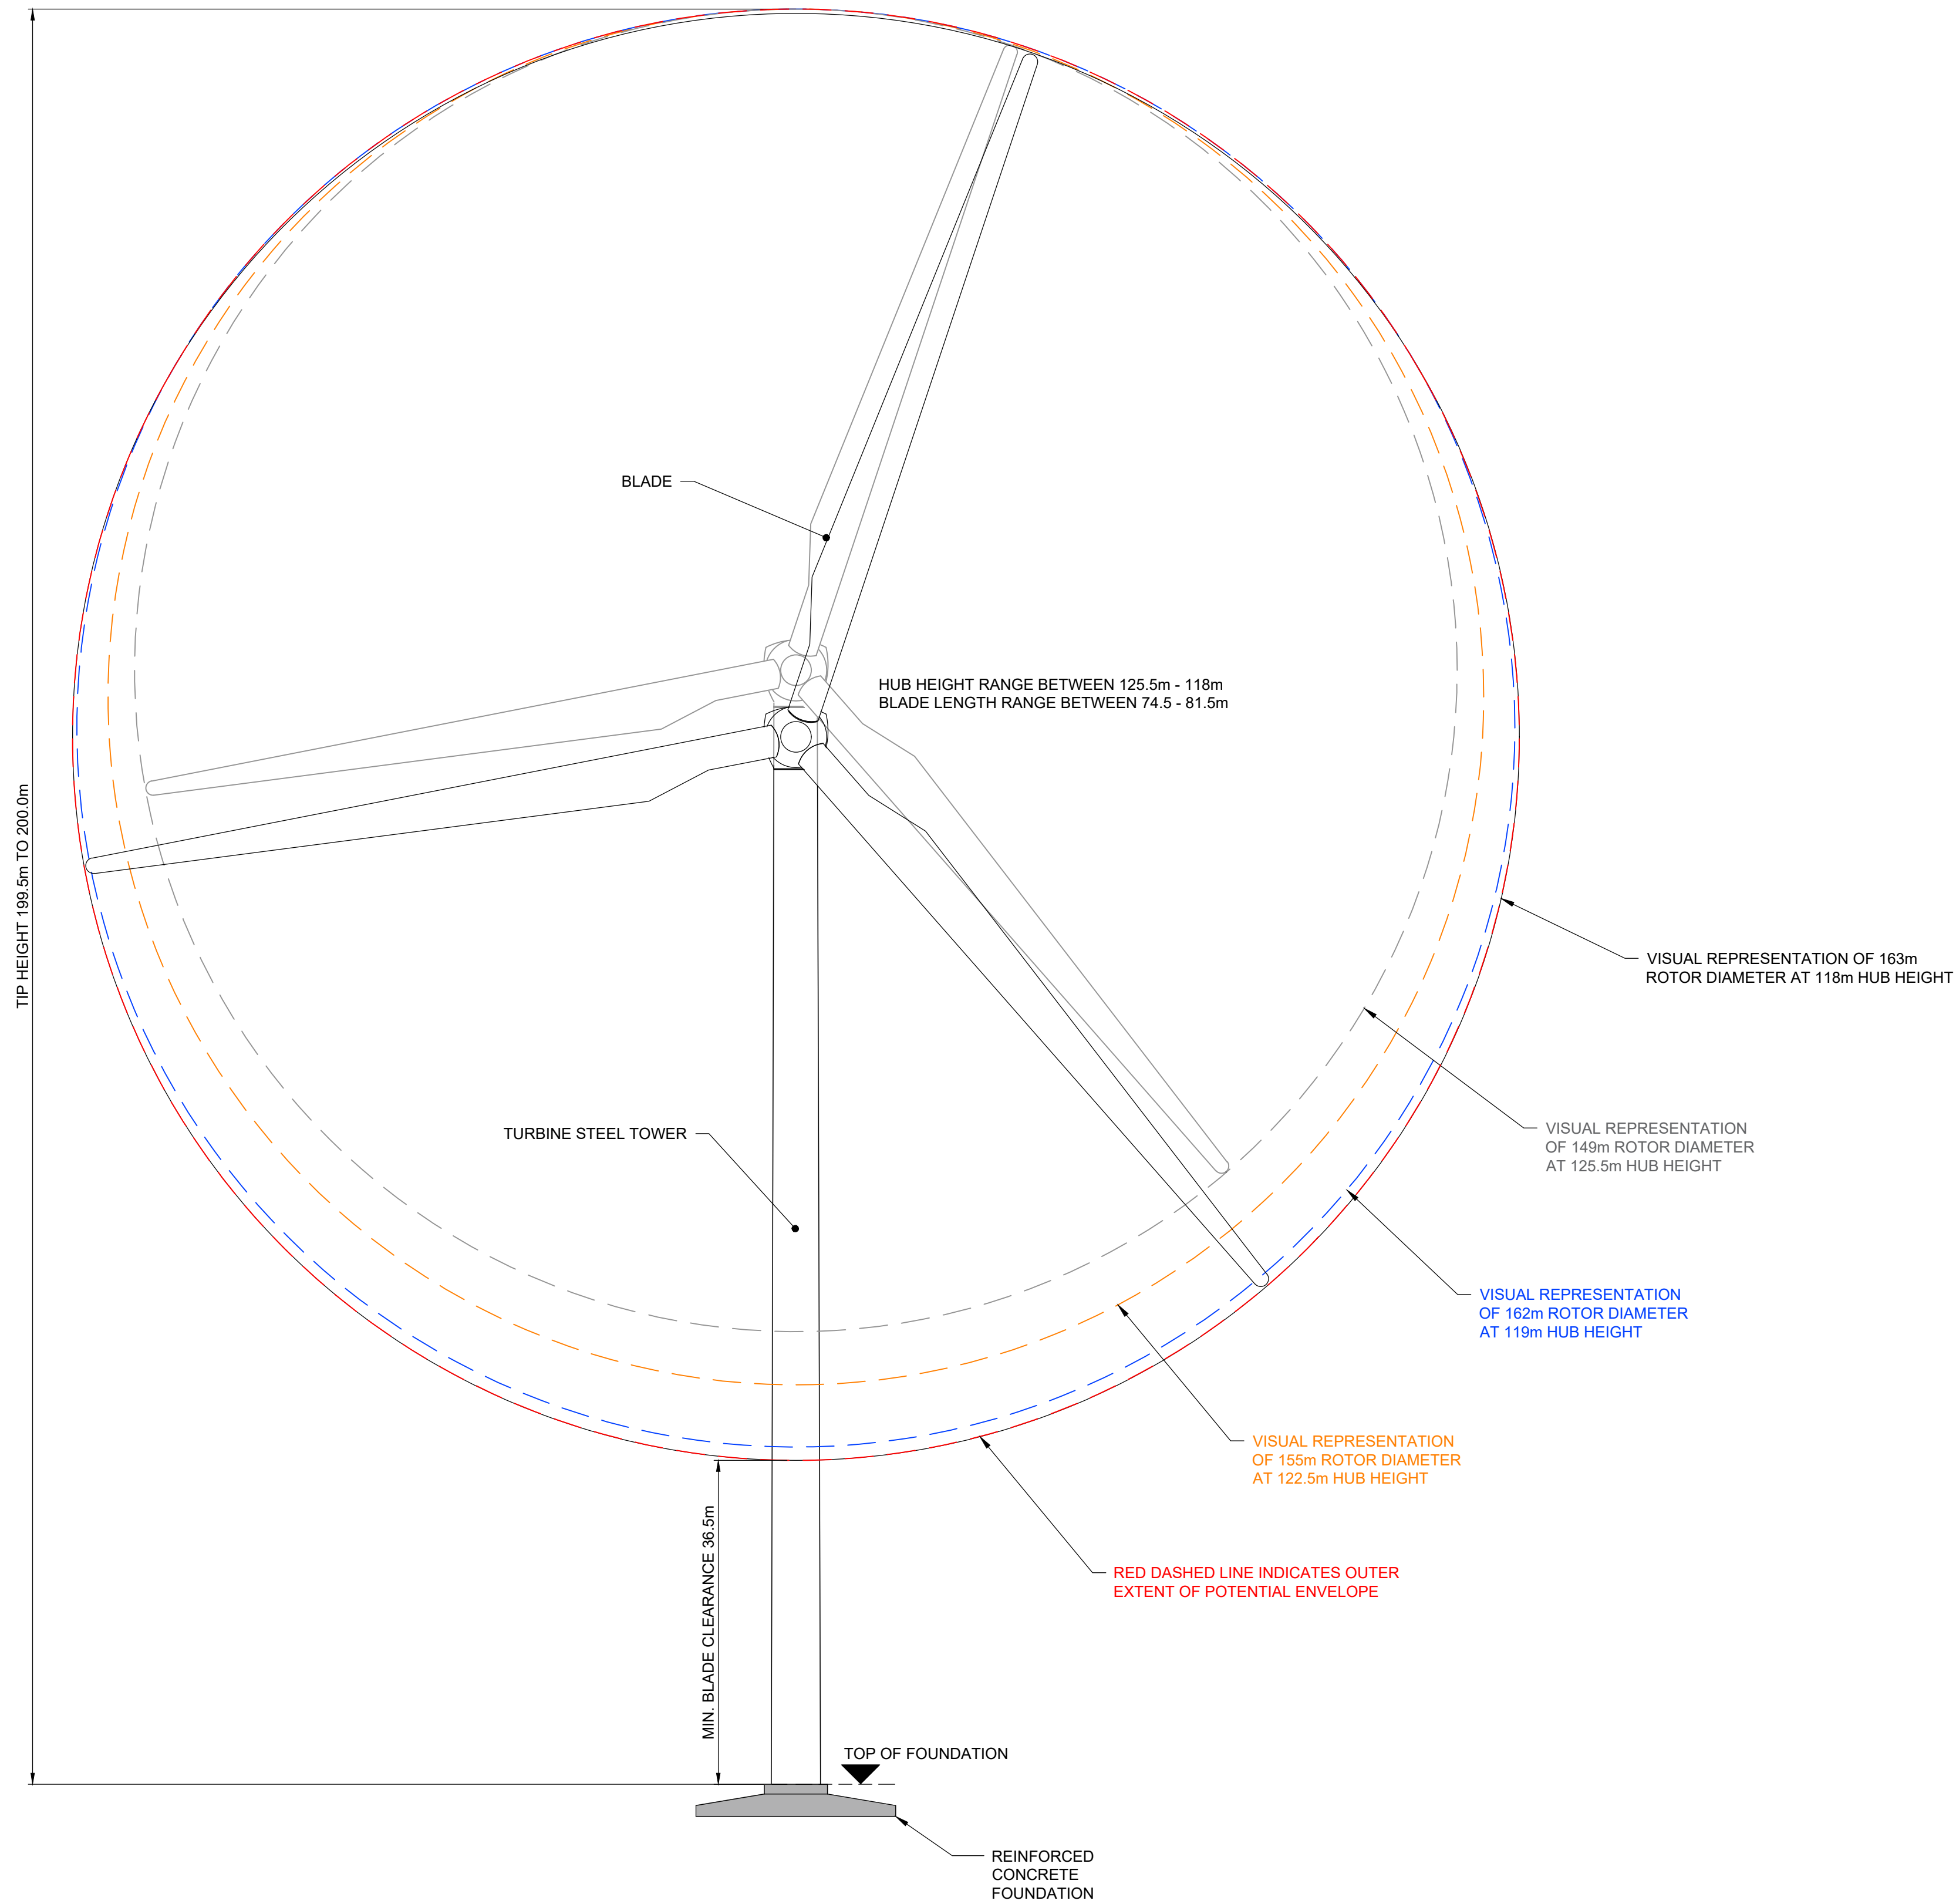

TURBINE FRONT ELEVATION

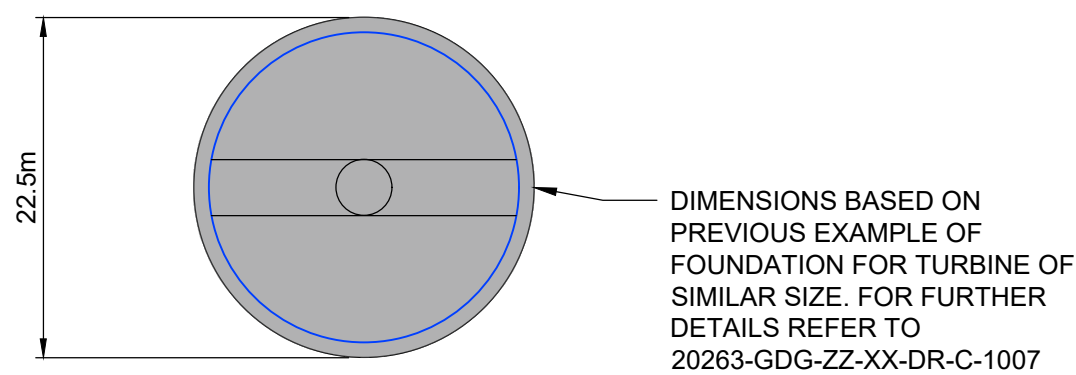

NOTES:  
1. ALL DIMENSIONS ARE IN METERS UNLESS OTHERWISE STATED  
2. USE DIMENSIONS ON DRAWINGS (DO NOT SCALE FROM DRAWINGS).

REV:	S2-P02	DATE:	19/03/2024	DRAWN BY:	DPC	CHECKED BY:	BP
DESCRIPTION:	FOR PLANNING						
REV:	S2-P01	DATE:	18/01/2024	DRAWN BY:	RW	CHECKED BY:	BP
DESCRIPTION:	FOR INFORMATION						

**GDG**  
GAVIN & DOHERTY  
GEOSOLUTIONS (UK) LTD

21 Young Street  
Edinburgh, Scotland, EH2 4HU  
Phone: +44 1 313 444 605  
Email: info@gdgeo.com  
  
Scottish Provident Building  
7 Donegall Square West  
Belfast, BT1 6JH  
Phone: +44 (0) 289 091 8845  
Email: info@gdgeo.com

ISSUED AS: FOR PLANNING

CLIENT:  
**FuturEnergy** Ireland

PROJECT TITLE:  
CUMMEENNABUDDOGE WIND FARM

DRAWING No: 20263 -GDG-ZZ-XX-DR-C- 1001  
Revision: -S2 - P02

DRAWING TITLE:  
WIND TURBINE RANGE OPTIONS

SCALE:	1:1000	SHEET SIZE:	A1	DATE:	18/01/2024
DRAWN BY:	RW	CHECKED BY:	BP	APPROVED BY:	RMcl