


SECTION 1-1

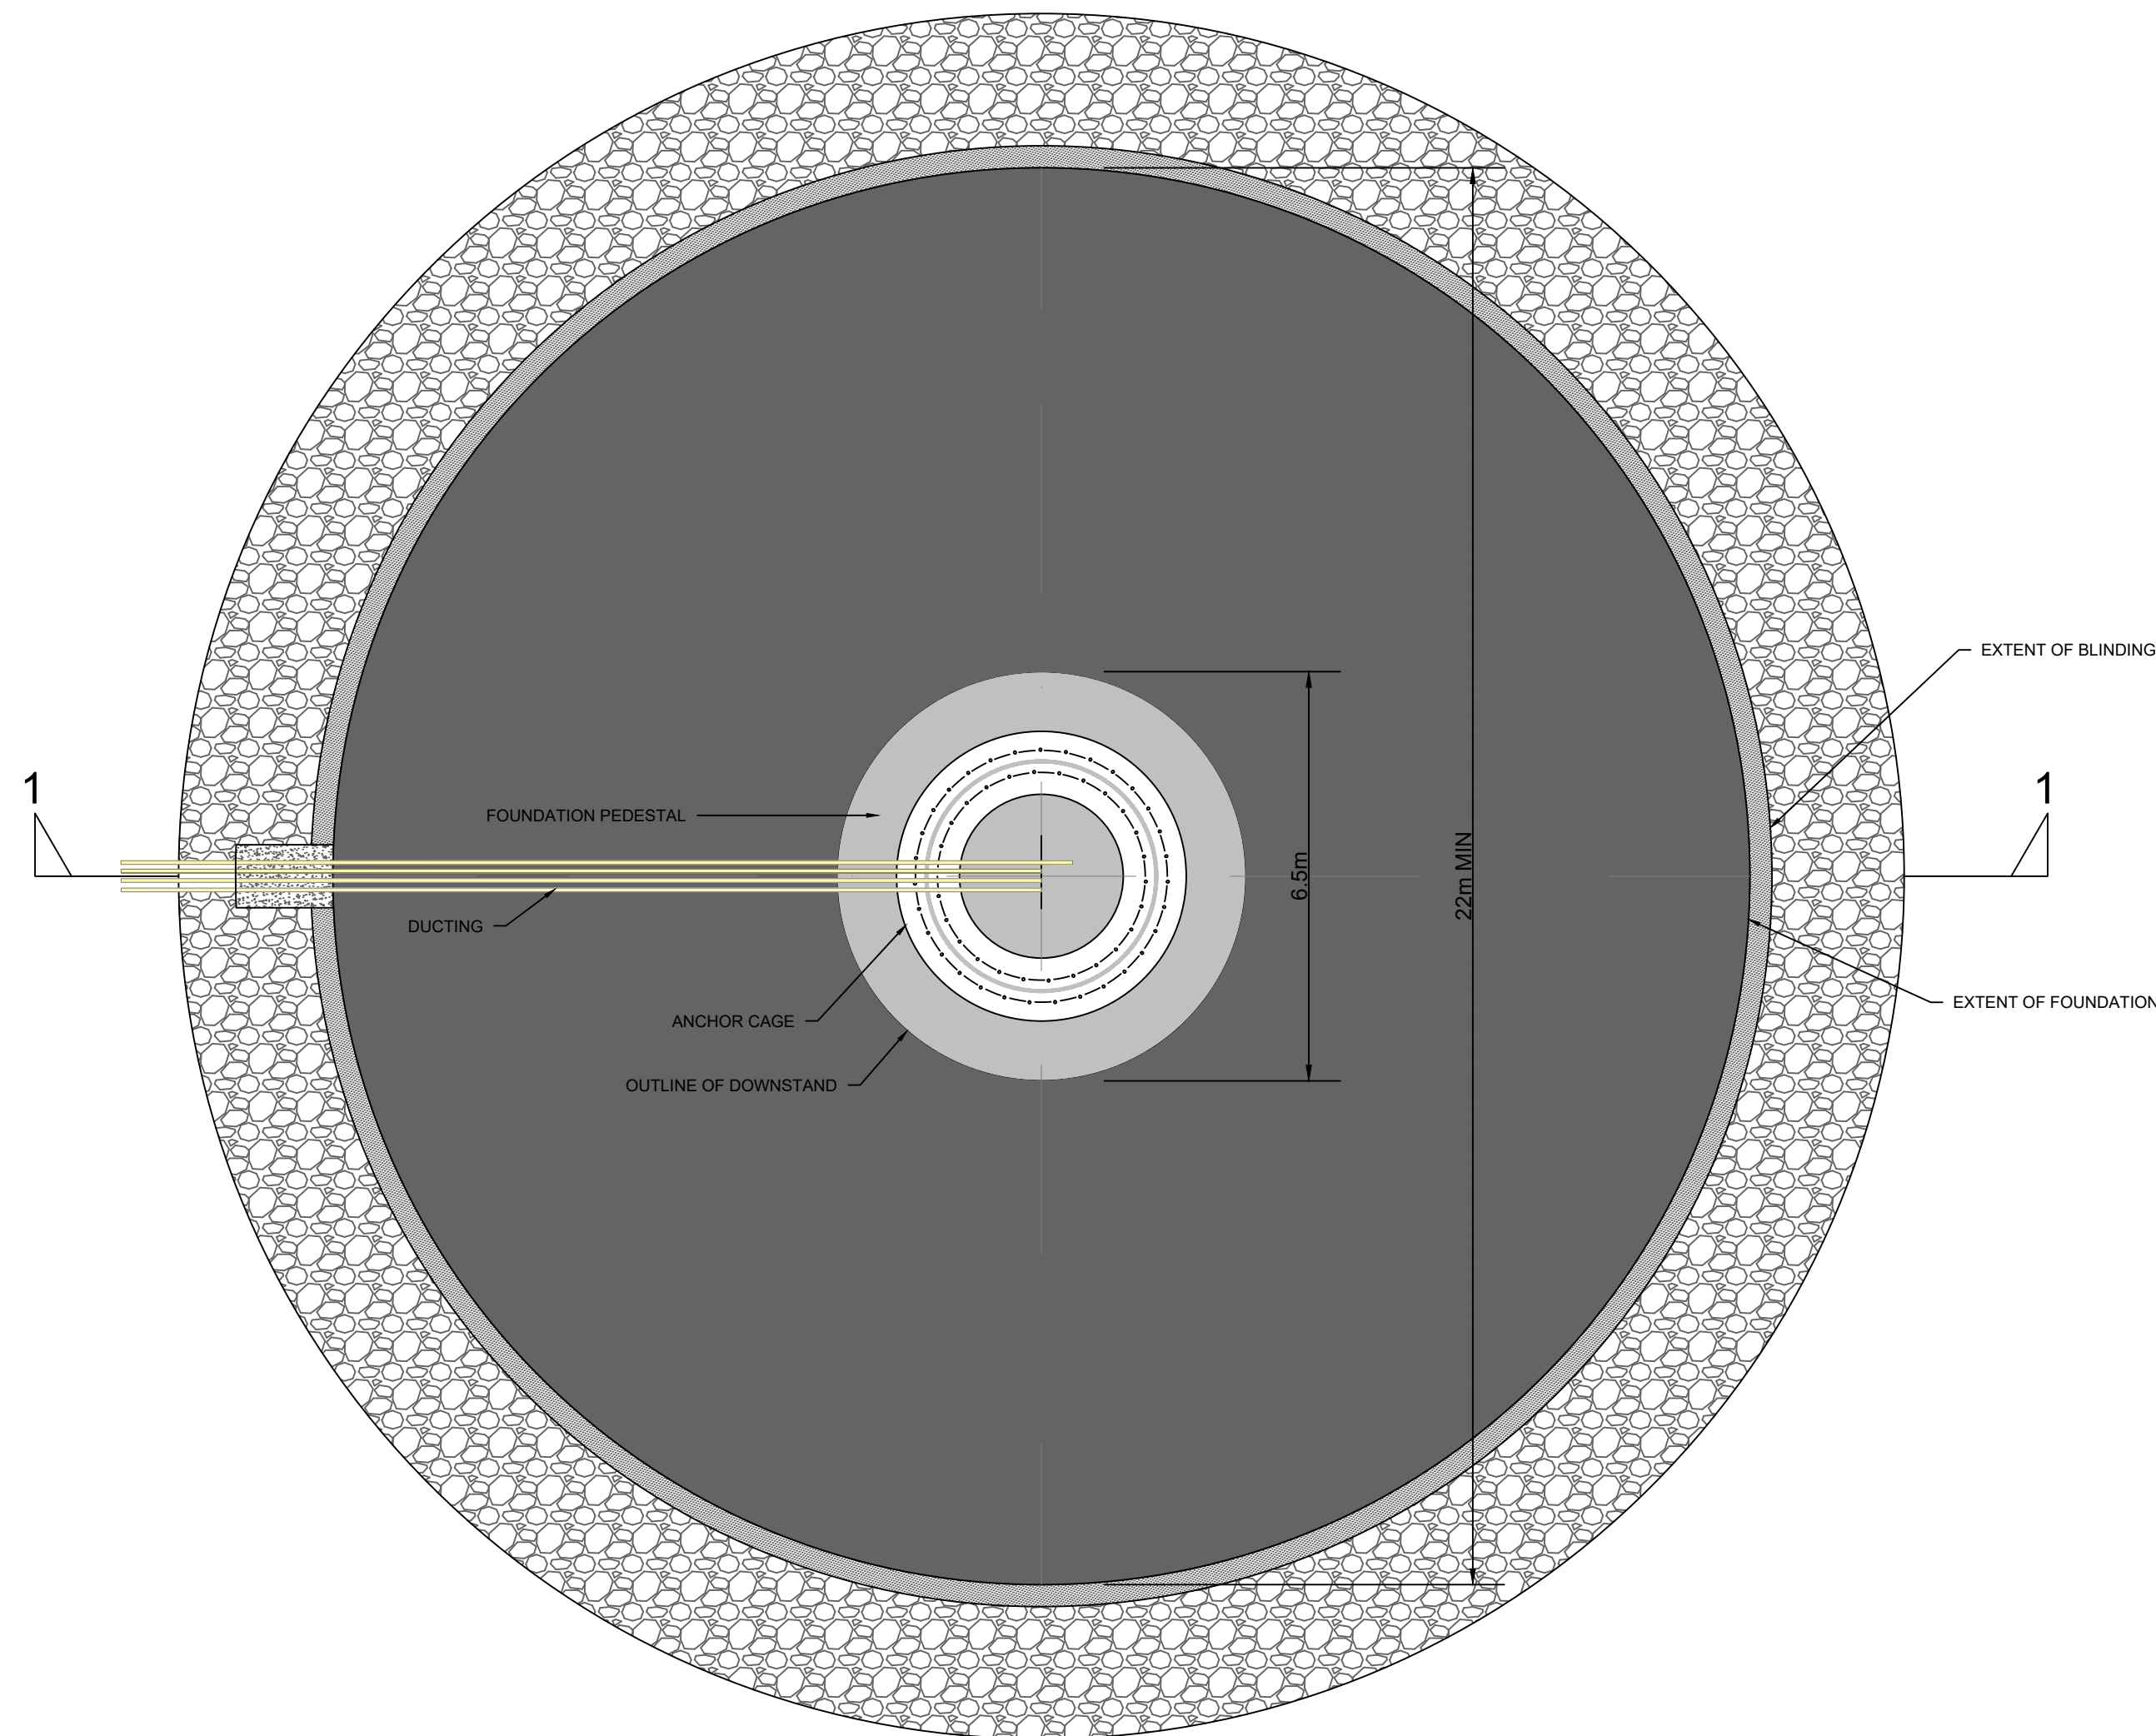

FOUNDATION PLAN

NOTES:

1. ALL DIMENSIONS ARE IN METRES UNLESS OTHERWISE STATED.
2. DO NOT SCALE FROM THIS DRAWING.
3. THE STRENGTH OF THE SUBFORMATION SOILS TO BE ASSESSED BY A SUITABLY QUALIFIED GEOTECHNICAL ENGINEER PRIOR TO CONSTRUCTION / PLACEMENT OF FILL.
4. DRAINAGE TO BE PROVIDED IN-LINE WITH DRAINAGE STRATEGY.
5. DRAWING REPRESENTS INDICATIVE DESIGN FOR PLANNING ONLY, **NOT FOR CONSTRUCTION**.

REV:	S2-P02	DATE:	19/03/2024	DRAWN BY:	DPC	CHECKED BY:	BP
DESCRIPTION:	FOR PLANNING						
REV:	S2-P01	DATE:	12/01/24	DRAWN BY:	RW	CHECKED BY:	BP
DESCRIPTION:	FOR INFORMATION						

GDG
GAVIN & DOHERTY
GEOSOLUTIONS

Unit A2,
Nutgrove Office Park,
Rathfarnham,
Dublin 14, D14 X627
Ireland.
T +353 (0)1-2071000
E info@gdgeo.com
www.gdgeo.com

ISSUED AS: FOR PLANNING

CLIENT:

FuturEnergy Ireland

PROJECT TITLE: CUMMEENNABUDDOGE
WIND FARM

DRAWING No: 20263-GDG-ZZ-XX-DR-C-1007

Revision: -S2-P02

DRAWING TITLE: TURBINE FOUNDATION
STANDARD DETAIL

SCALE:	1:100	SHEET SIZE:	A1	DATE:	19/03/2024
DRAWN BY:	RW	CHECKED BY:	BP	APPROVED BY:	RMcl