



Cummeennabuddoge Wind Farm




Figure 4-1
Candidate Turbine Range

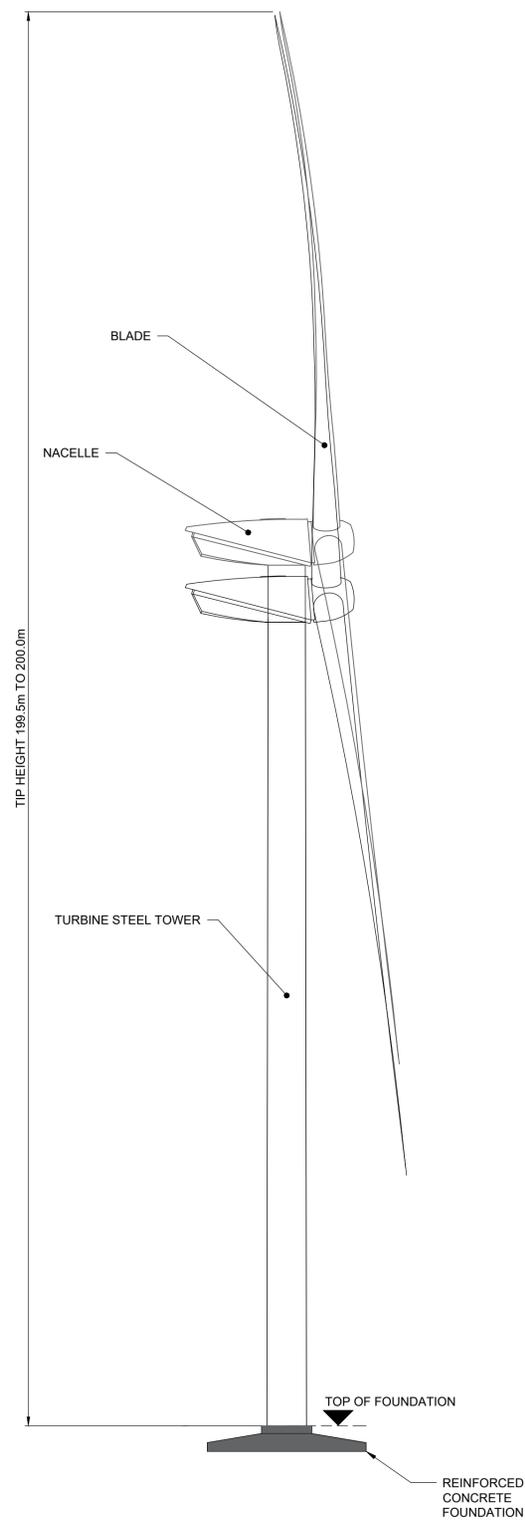

TURBINE SIDE ELEVATION

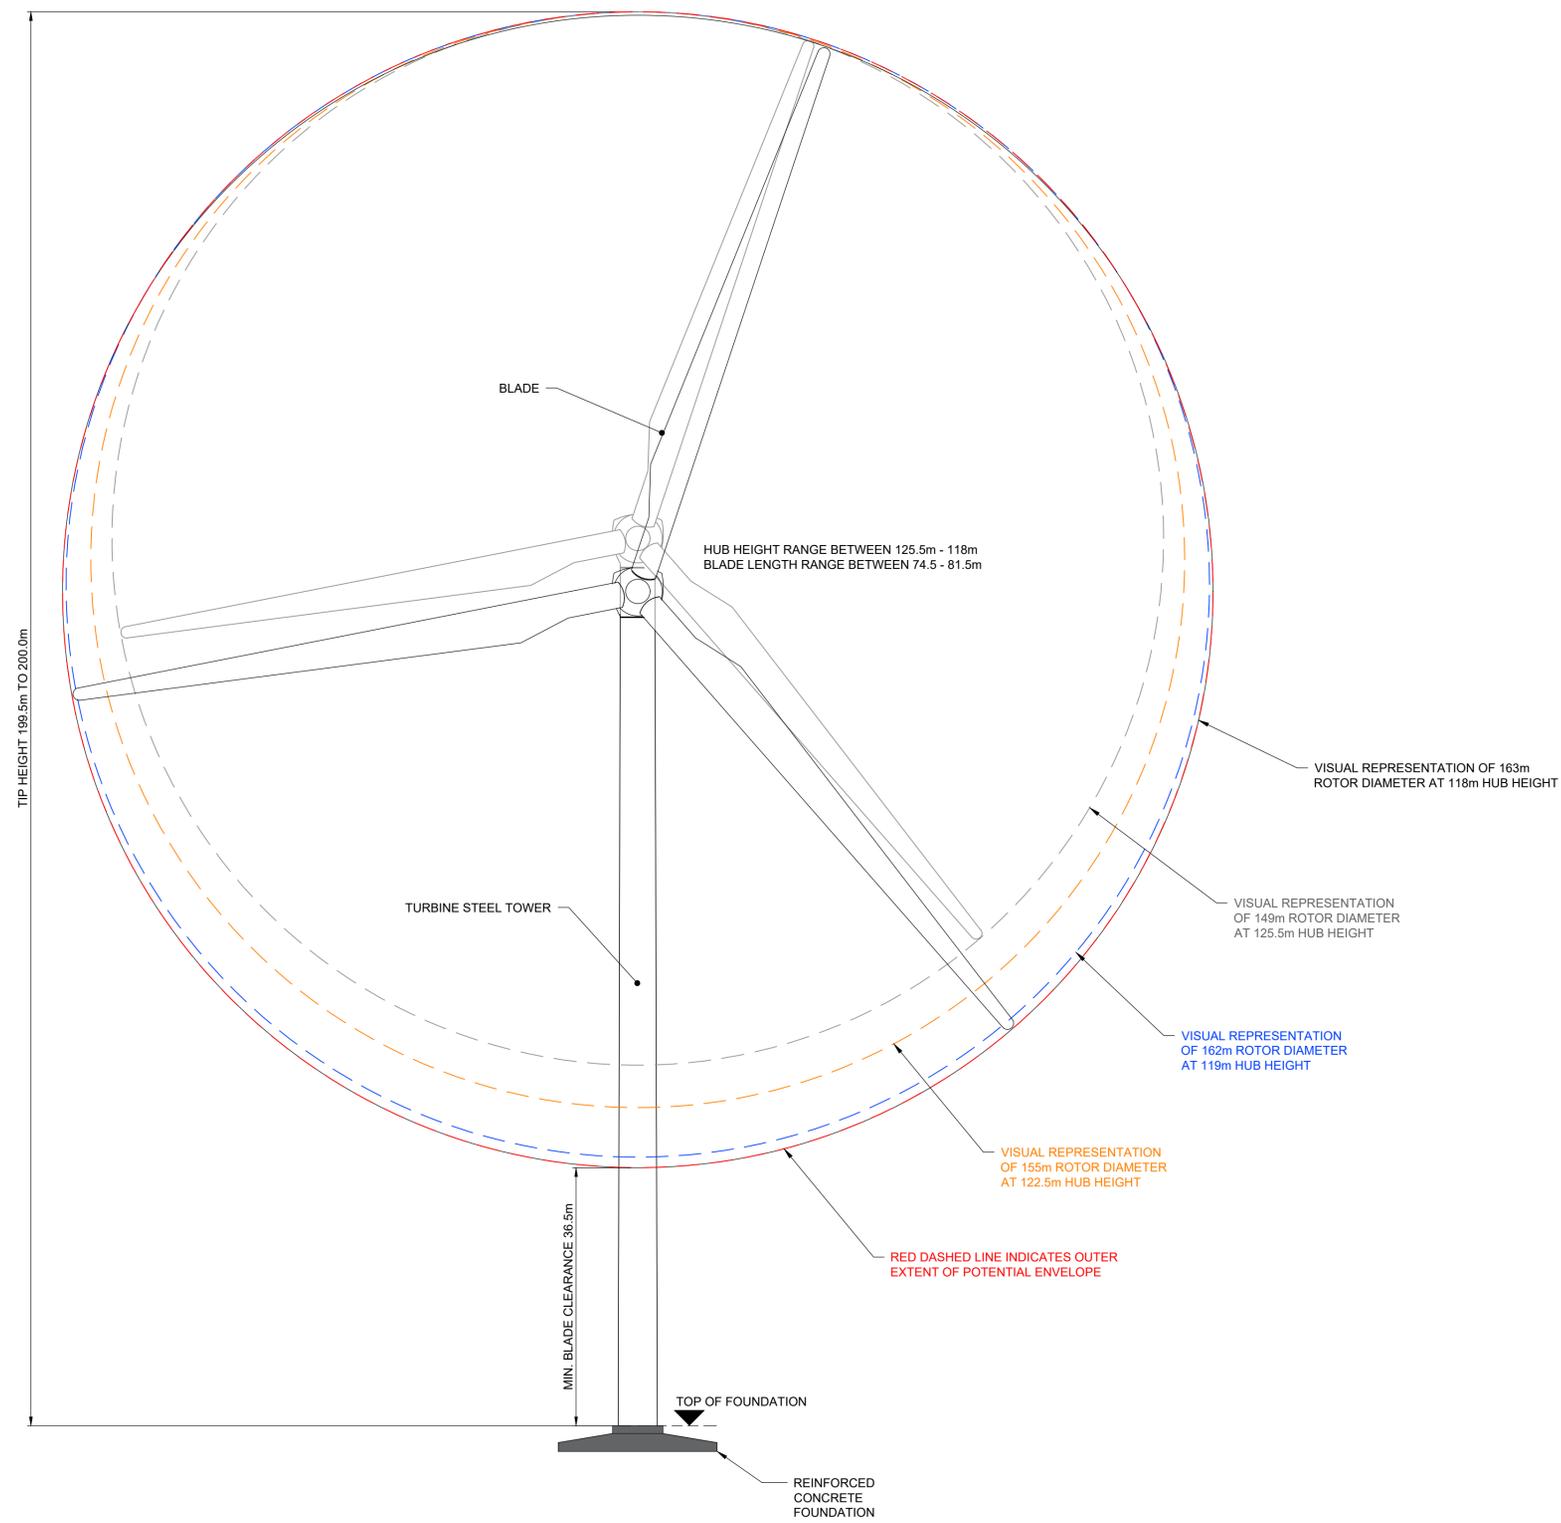

TURBINE FRONT ELEVATION

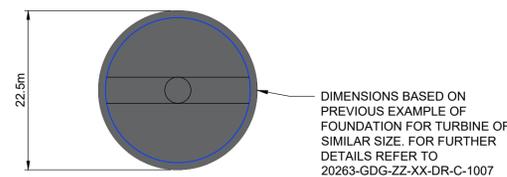

Scale @ A1:
1:1000



Portions of this document include intellectual property of Esri and its licensors and are used herein under license. Copyright © 2023 Esri and its licensors. All rights reserved.

Date: 13/05/2024 Drawing: 20263-GDG-ZZ-XX-DR-C-1001

Drawn: DPC Checked: BP Approved: AGL