



Moyvannan Electricity Substation

Environmental Impact Assessment Report

Annex 3.3: Control Building Plans & Elevations

Energia Renewables ROI Limited


Galetech Energy Services

Clondargan, Stradone, Co. Cavan Ireland


Telephone +353 (0)49 555 5050

www.galetechenergyservices.com




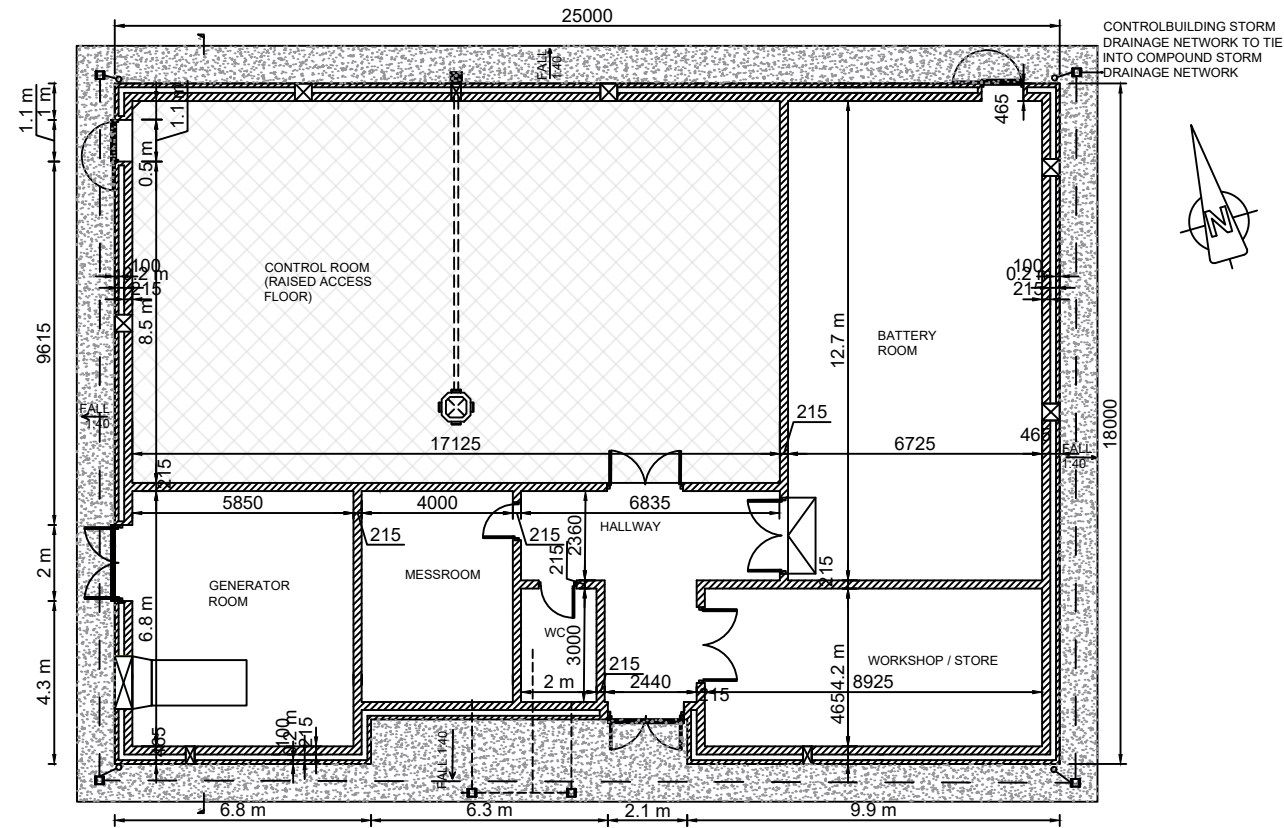


GROUND FLOOR LAYOUT PLAN
Scale 1:100

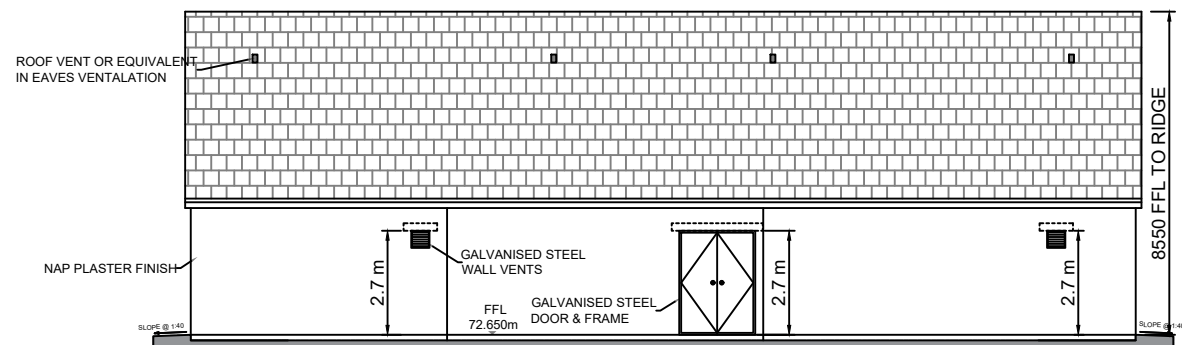


FRONT ELEVATION - SOUTH
Scale 1:100

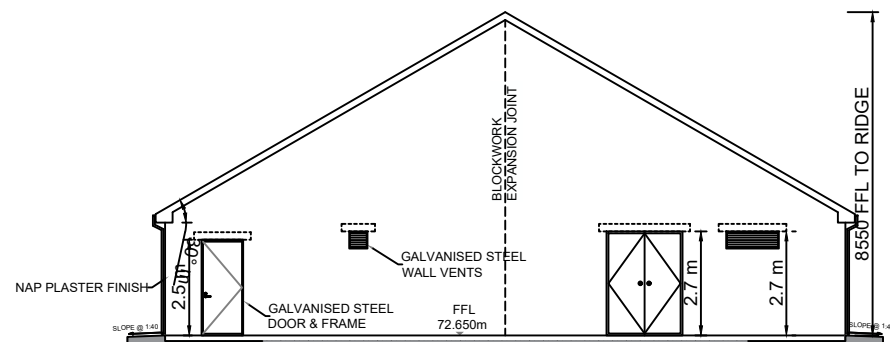


SIDE ELEVATION - WEST
Scale 1:100

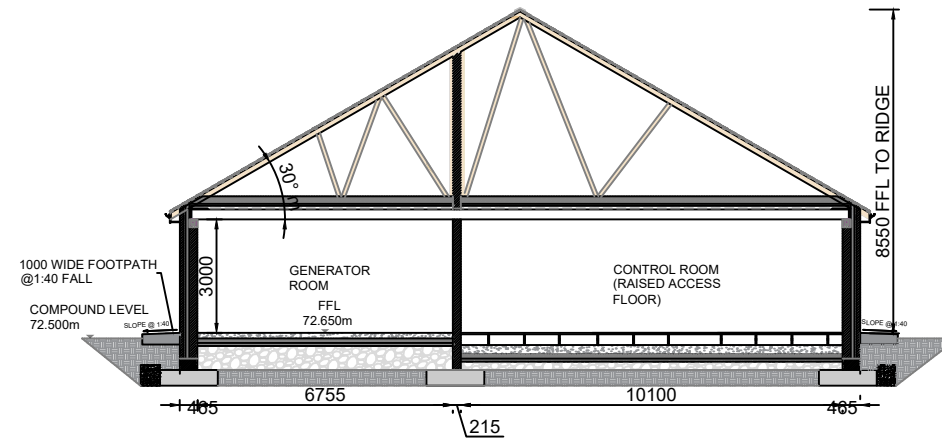

SECTION A-A
Scale 1:100

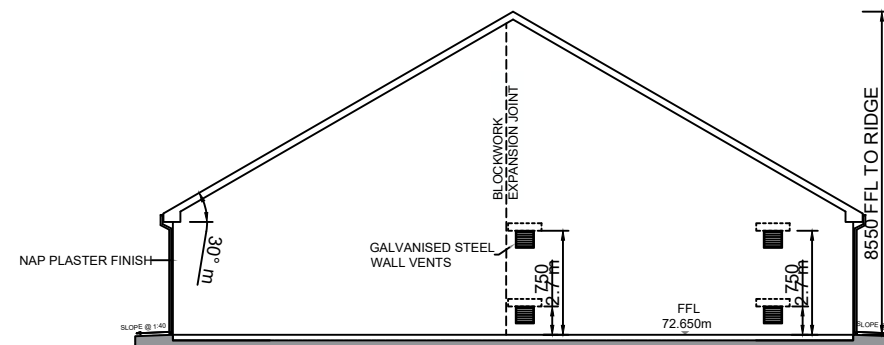

SIDE ELEVATION - EAST
Scale 1:100

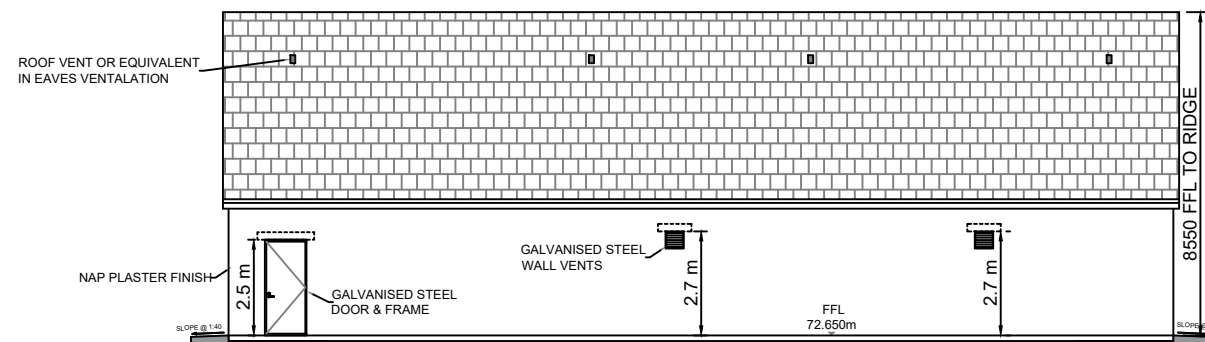

REAR ELEVATION - NORTH
Scale 1:100

Notes:

1. All dimensions must be checked on site and not scaled from this drawing.
2. All dimensions in millimetres unless otherwise stated.
3. Dimensions may vary depending on site conditions.

Date:	Rev:	Description:	Drawn By:

Prepared By:



Galetech Energy Services
Clondargan, Stradone
Co. Cavan, H12 NV06
info@galetechenergy.com
www.galetechenergy.com

Client: **ENERGIA RENEWABLES ROI LTD.**

Job Title: **MOYVANNAN ELECTRICITY SUBSTATION**

Drawing Title: **ANNEX 3.3: CONTROL BUILDING PLANS & ELEVATIONS**

Drawing No.	Stage.	Revision No.
SEV001SS_PAS_GA-0.01	PLANNING	REV 0
Scale:	Date:	Checked By:
(A3) 1:200	11/10/2024	JB
Drawn By:	Confirmed By:	
EF	SC	

