




Box gutter system. Steel portal framed building Translucent GRP clad in trapezoidal profile roof lights single skin steel roof panels. +70.000 +68.000 +61.300 150mm Ø downpipe. downpipe. +58.000mOD Steel portal framed building 3.5m high RC wall clad in trapezoidal profile single skin steel wall panels. NORTH ELEVATION 1:500

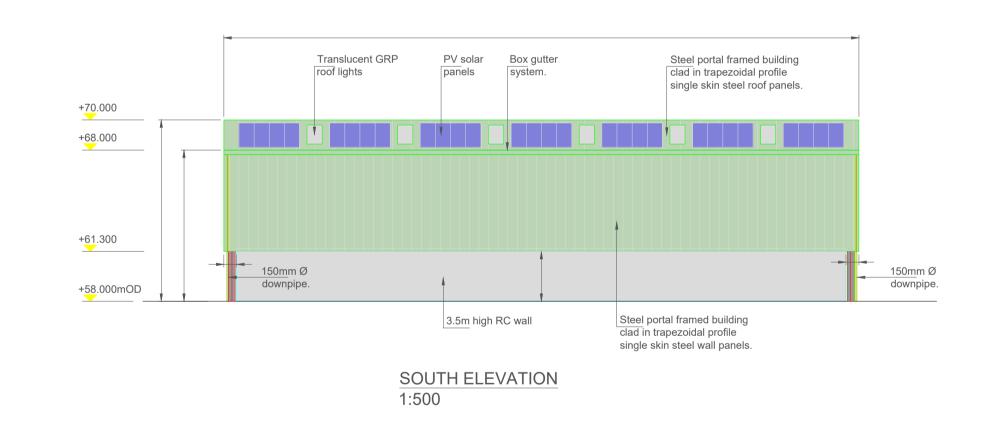

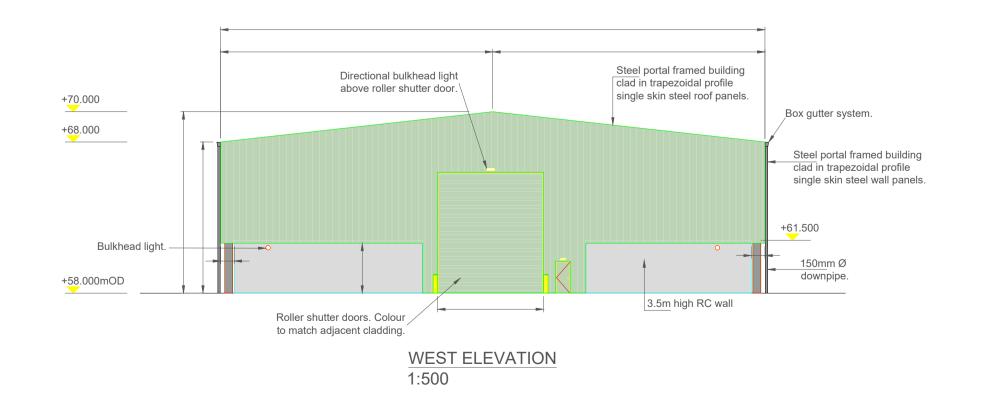

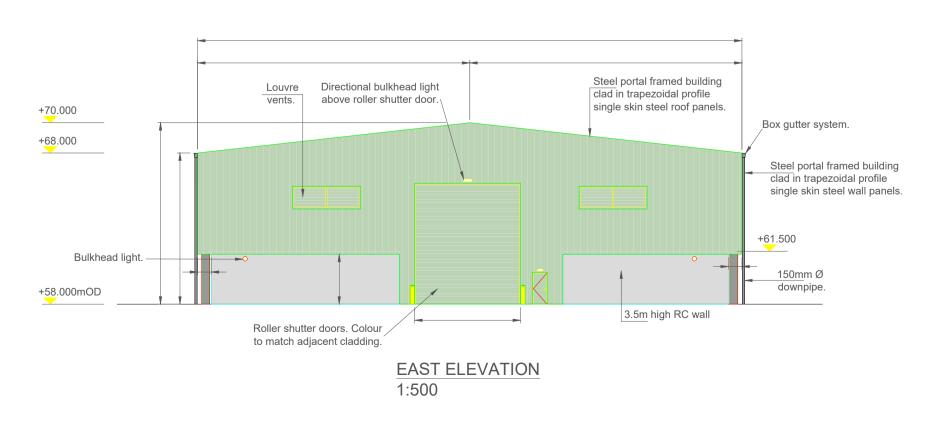

0 5 10 15 20 25m

© This drawing and its content are the copyright of SLR Consulting Ireland and may not be reproduced or amended except by prior written permission. SLR Consulting Ireland accepts no liability for any amendments made by other persons.

Rev Amendments

Date By Chk Auth

Client
KILSARAN CONCRETE
Ballinclare Quarry, Kilbride, Co. Wicklow

Project
PLANNING APPLICATION
Materials Recovery / Recycling Facility

Notes:

1. REFER TO DRAWING PL05 FOR LOCATION OF C&D WASTE RECOVERY

Materials Recovery / Recycling Facility and Inert Landfill

Drawing Title

PROPOSED C&D WASTE RECOVERY SHED

Scale 1:250	@ A1	SLR Project No. 065366.00001	
Designed EW	Drawn EW	Checked DL	Authorised DL
Date 10/24	Date 10/24	Date 10/24	Date 10/24
Drawing Number DRAWIN	G PL08		Rev.

Scale 1:250