
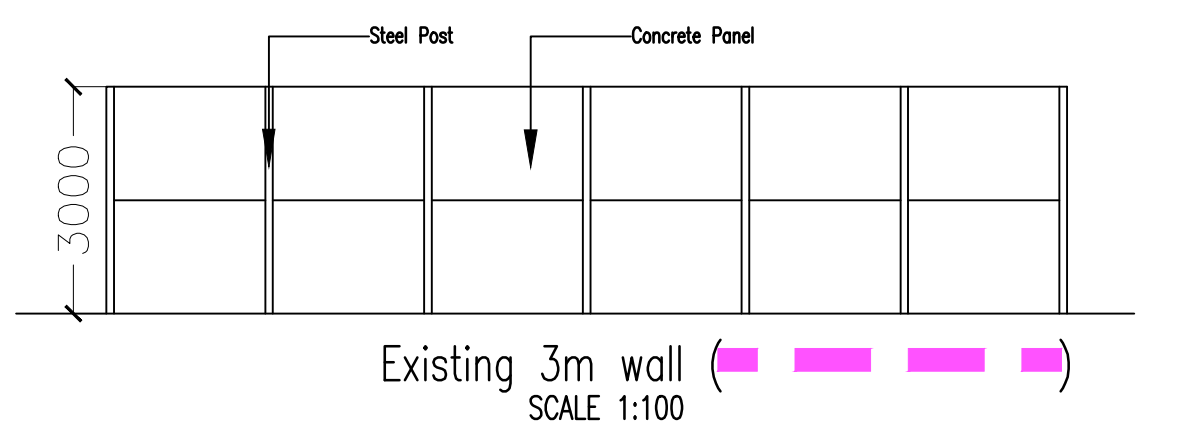
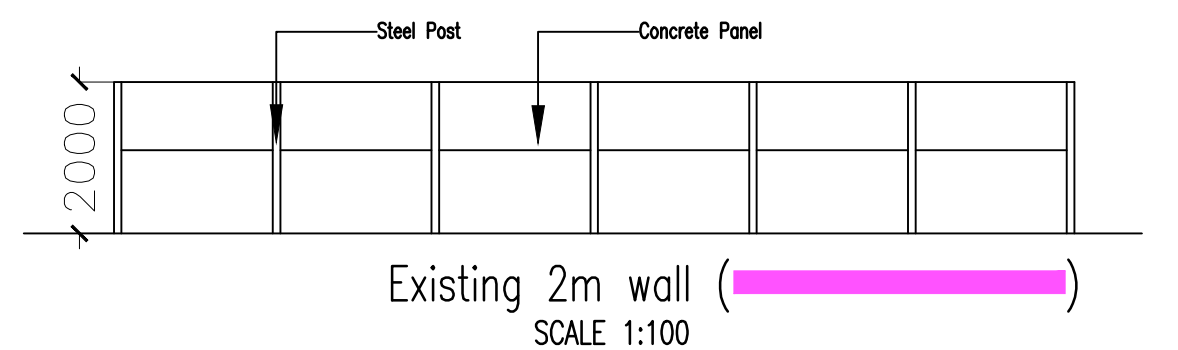
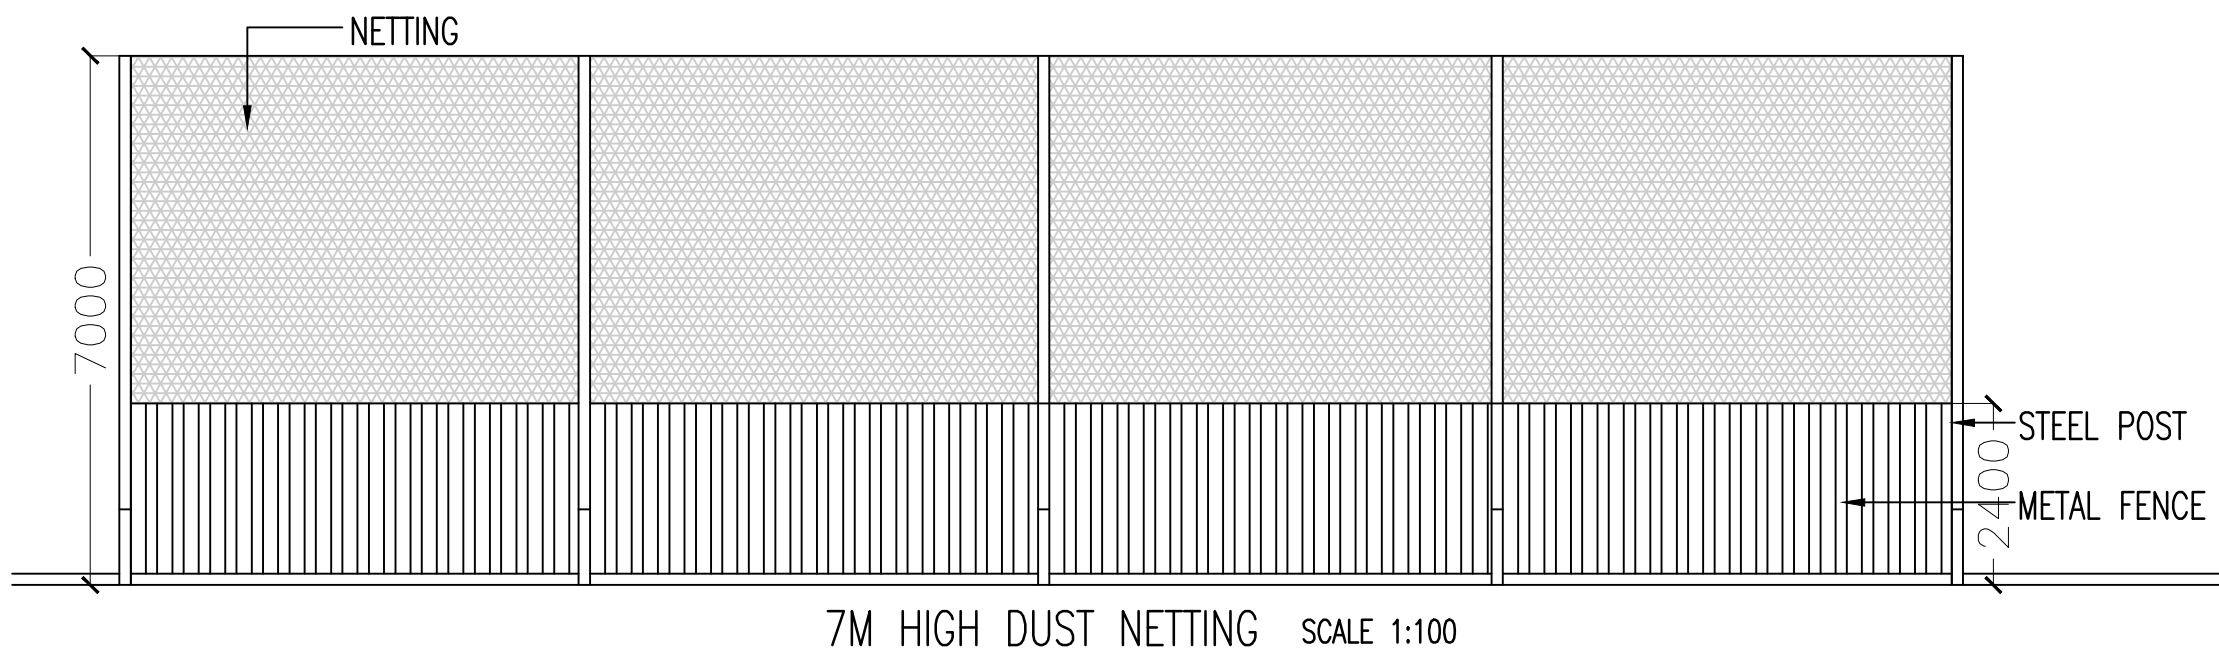


EQUIPMENT SCHEDULE

No.	Equipment	Refer Architectural Drawing
1	Compressor	22073-EX-03
2	Compactor	22073-EX-03
3	Trommel	22073-EX-03
4	Baler	22073-EX-03
5	Hammer mill	22073-EX-03
6	ELV Processing	22073-EX-03
7	Tilter	22073-EX-03

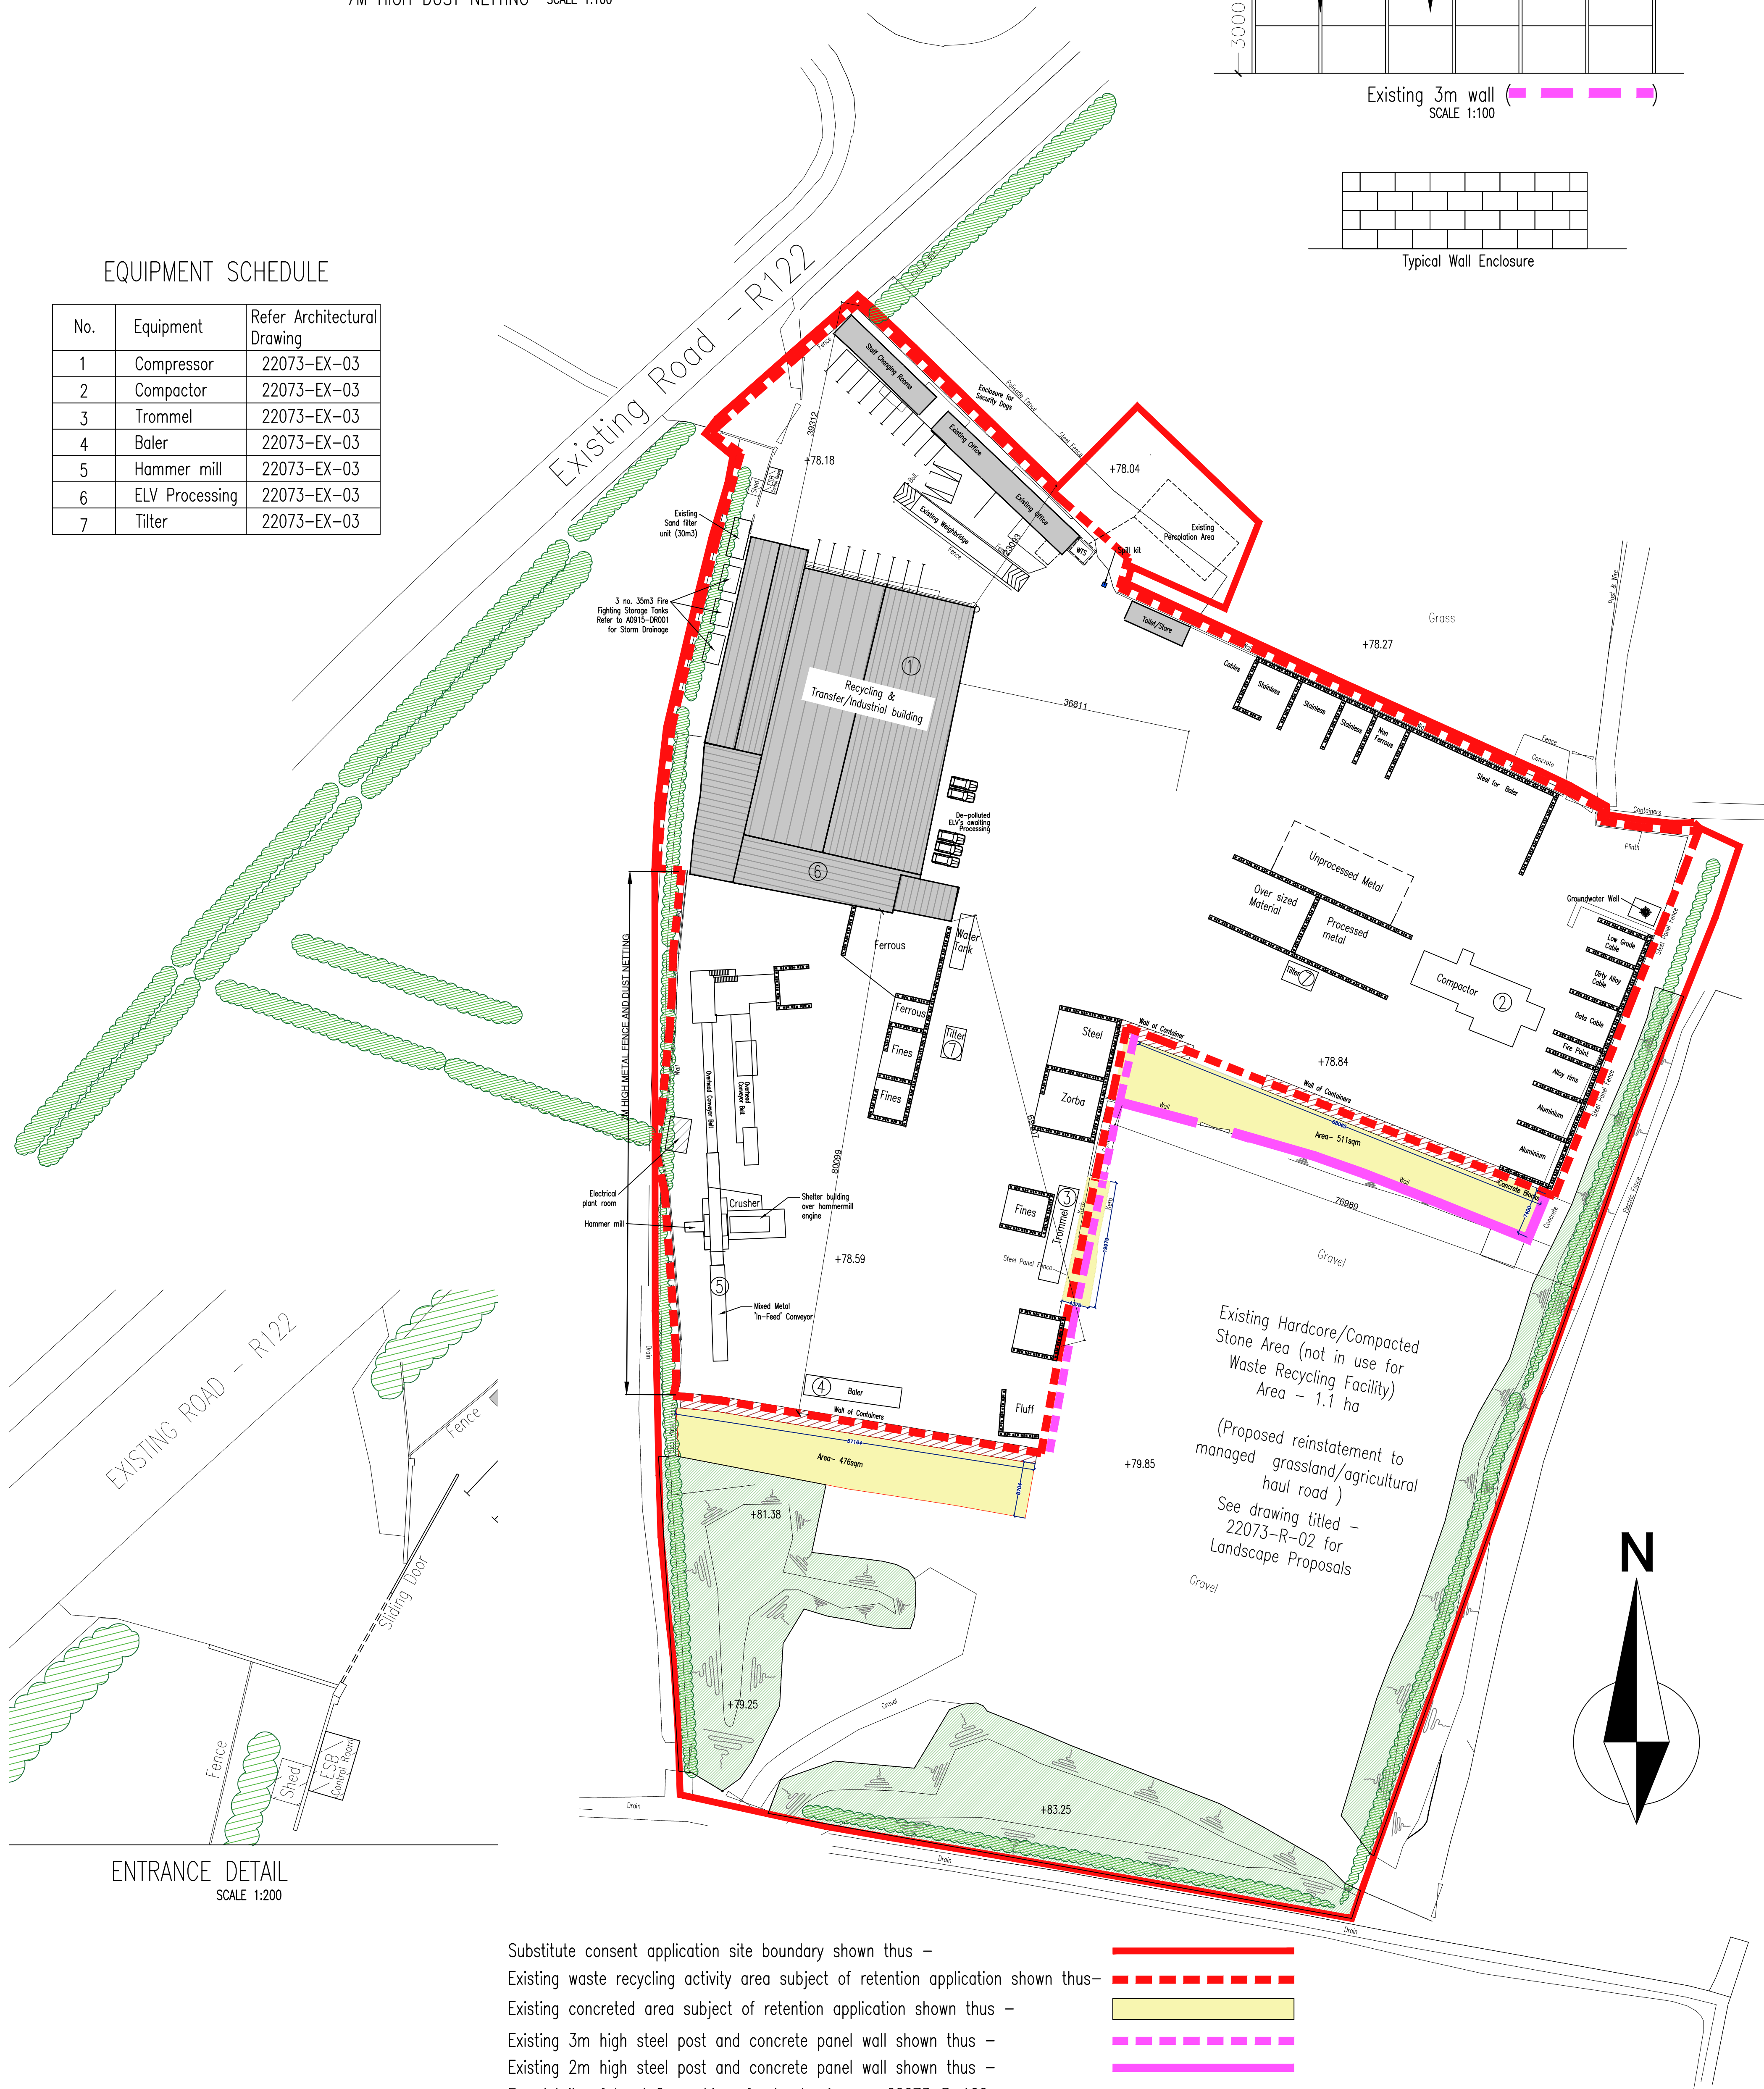

Substitute consent application site boundary shown thus –
Existing waste recycling activity area subject of retention application shown thus –
Existing concreted area subject of retention application shown thus –
Existing 3m high steel post and concrete panel wall shown thus –
Existing 2m high steel post and concrete panel wall shown thus –
For details of Land Ownership refer to drawing no. 22073-R-100

Copyright CPWA Planning & Architecture

Copyright and ownership of this drawing is vested in CPWA Planning & Architecture whose prior written consent is required for its reproduction /publication in any form. No dimensions to be scaled from this drawing. Dimensions to be checked on site and any discrepancies to be notified to the Architect

THIS DRAWING IS ISSUED ONLY FOR THE PURPOSE OF:

- ☐ INFORMATION
- ☐ PRELIMINARY
- ☒ PLANNING PERMISSION – RETENTION (SUBSTITUTE CONSENT)
- ☐ FIRE SAFETY CERTIFICATE
- ☐ DISABILITY ACCESS CERTIFICATE
- ☐ BUILDING REGULATIONS COMPLIANCE
- ☐ TENDER
- ☐ CONSTRUCTION

NO REVISION DATE



CPWA
planning & architecture

Unit 10
North Street Business Pk.
North Street, Swords,
Co. Dublin, Ireland
T: 01 8505550
F: 01 8408275
E: info@cpwa.com
W: www.cpwa.com



CLIENT
SAINT MARGARETS RECYCLING & TRANSFER CENTRE LTD

PROJECT
**SUBSTITUTE CONSENT
ST. MARGARETS RECYCLING CENTRE, CO. DUBLIN**

TITLE
SITE PLAN - RETENTION PERMISSION

SCALE A1-1:500	DRAWN J.D.	DATE DEC. 2024	DRG NO. 22073-R-01
--------------------------	----------------------	--------------------------	------------------------------