


SITE NOTICE

EQUIPMENT SCHEDULE

No.	Equipment	Refer Architectural Drawing
1	Compressor	22073-EX-03
2	Compactor	22073-EX-03
3	Trommel	22073-EX-03
4	Baler	22073-EX-03
5	Hammer mill	22073-EX-03
6	ELV Processing	22073-EX-03
7	Tilter	22073-EX-03

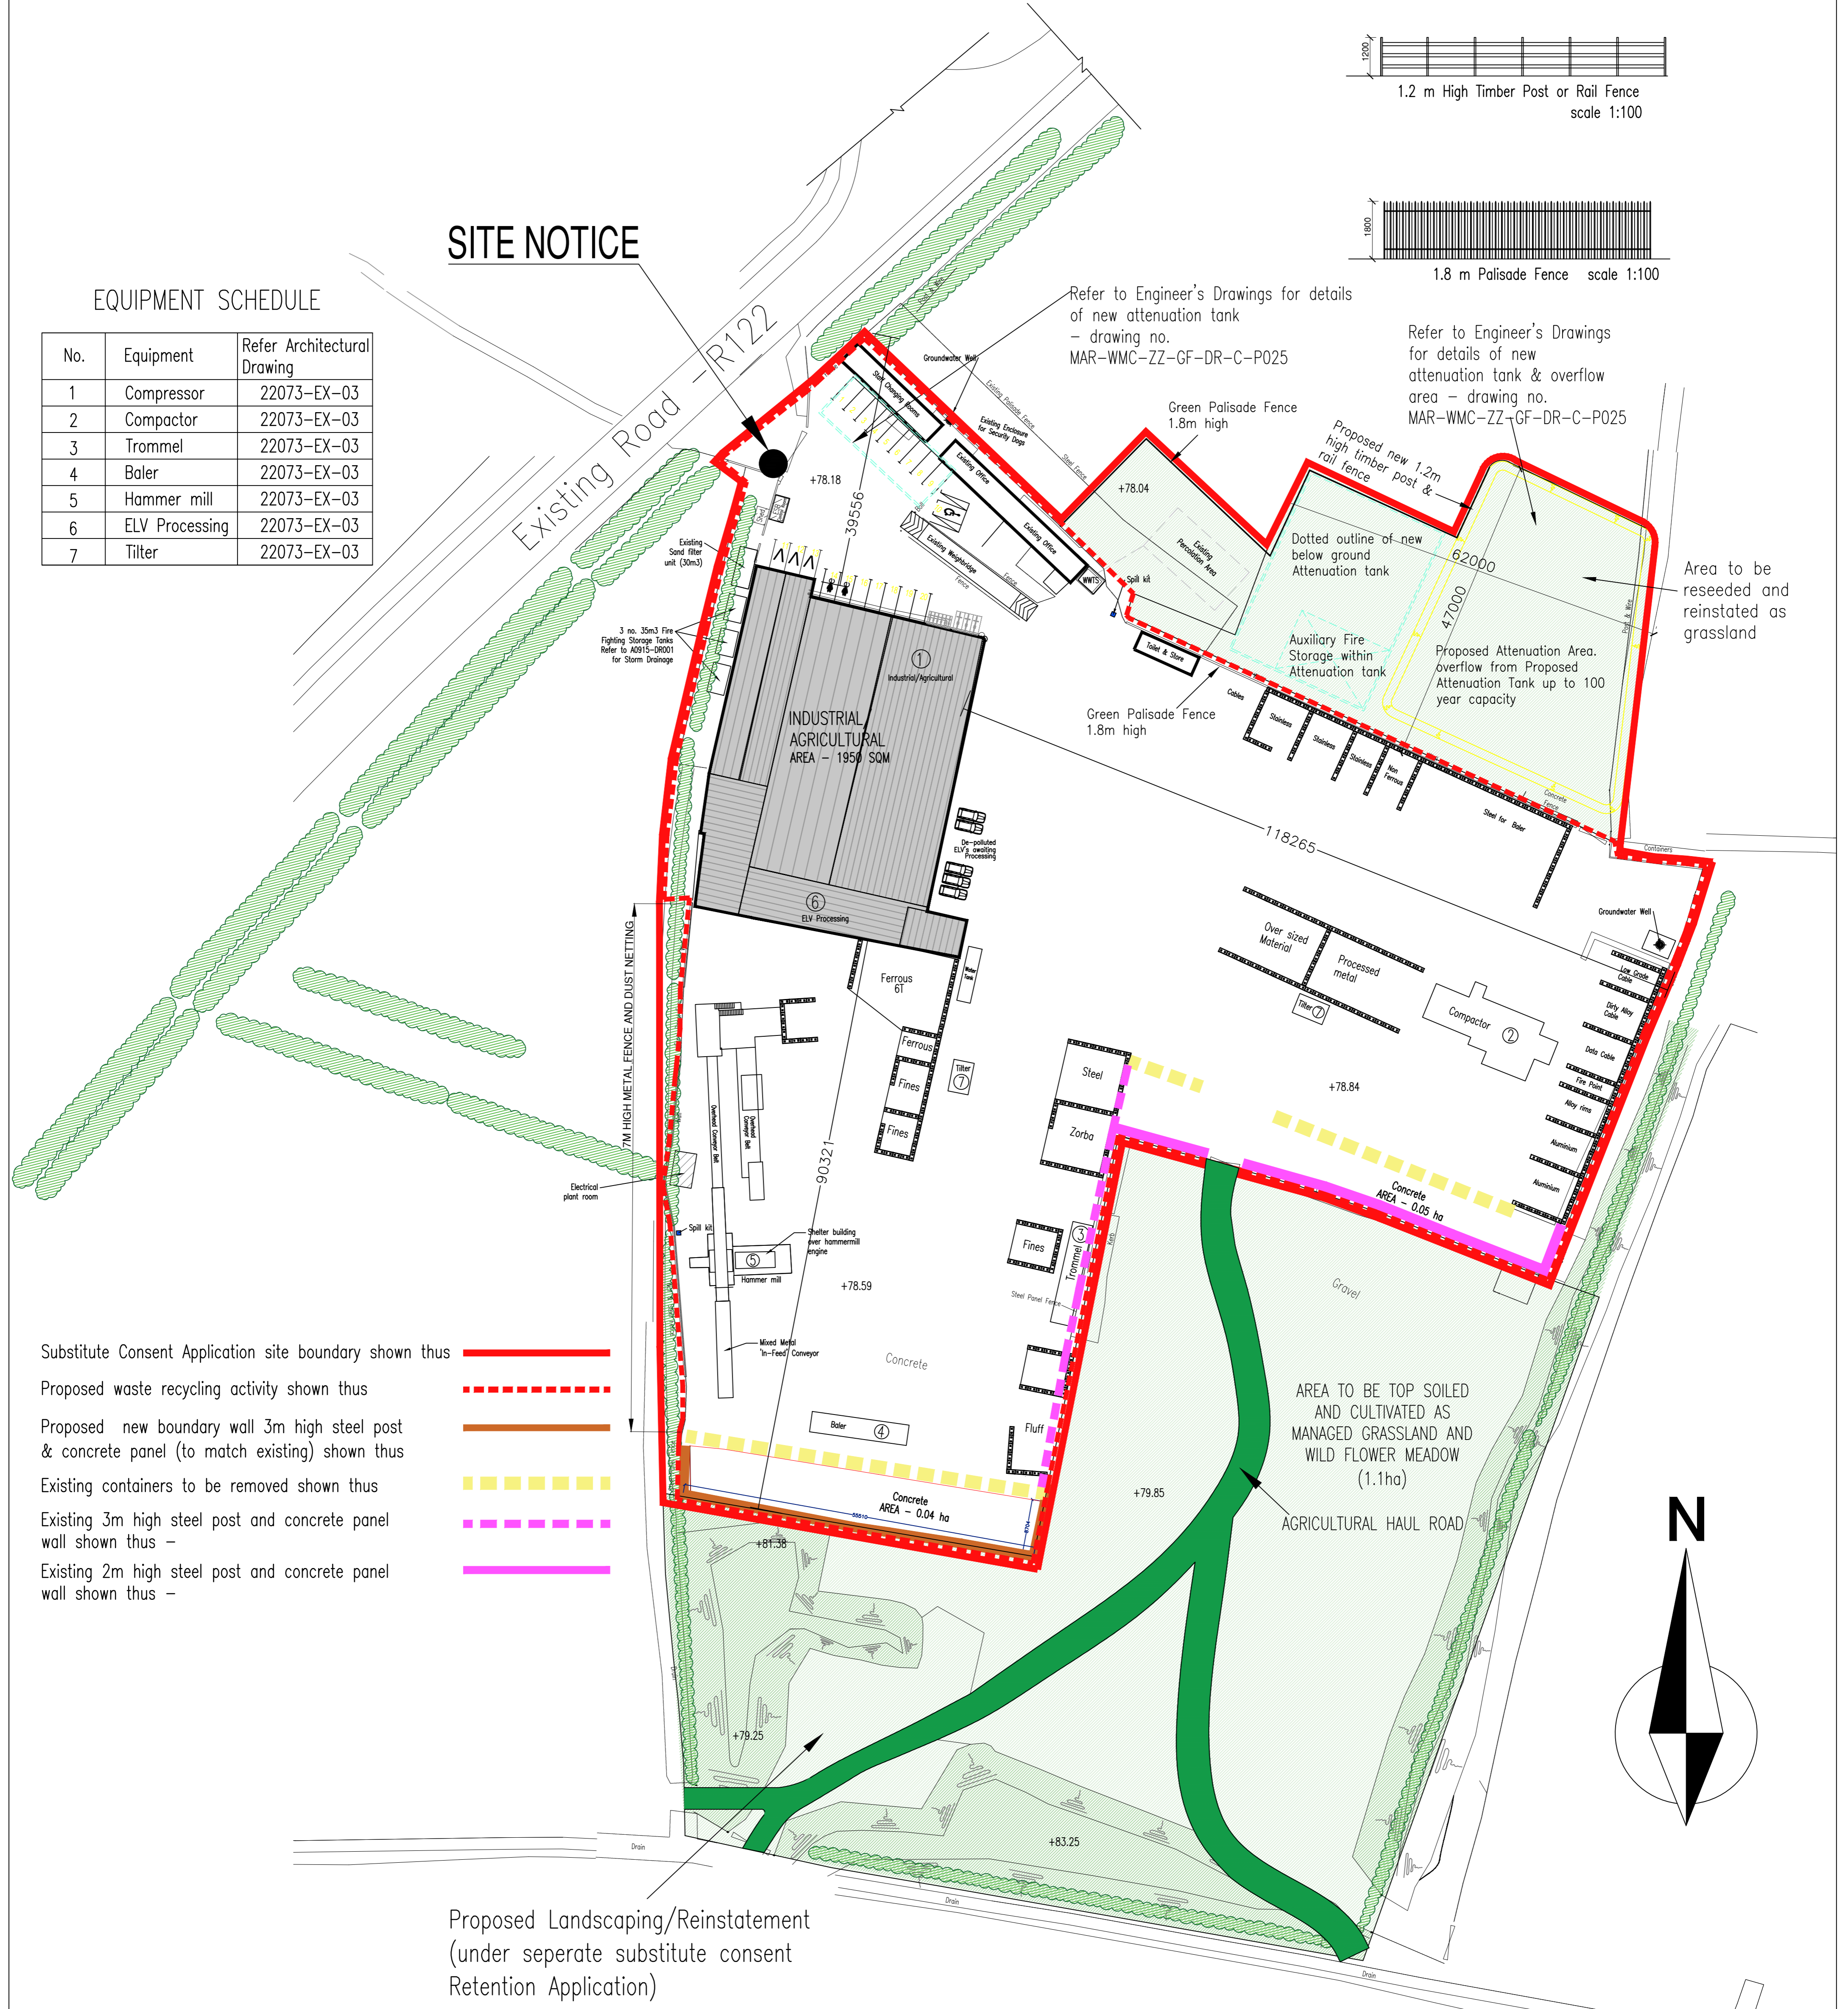

Proposed Landscaping/Reinstatement (under separate substitute consent Retention Application)

Copyright CPWA Planning & Architecture

Copyright and ownership of this drawing is vested in CPWA Planning & Architecture whose prior written consent is required for its reproduction /publication in any form. No dimensions to be scaled from this drawing. Dimensions to be checked on site and any discrepancies to be notified to the Architect

THIS DRAWING IS ISSUED ONLY FOR THE PURPOSE OF:

NO	REVISION	DATE
<input type="checkbox"/>	INFORMATION	
<input type="checkbox"/>	PRELIMINARY	
<input checked="" type="checkbox"/>	PLANNING PERMISSION	
<input type="checkbox"/>	FIRE SAFETY CERTIFICATE	
<input type="checkbox"/>	DISABILITY ACCESS CERTIFICATE	
<input type="checkbox"/>	BUILDING REGULATIONS COMPLIANCE	
<input type="checkbox"/>	TENDER	
<input type="checkbox"/>	CONSTRUCTION	

CWPA
planning & architecture

Unit 10
North Street Business Pk.
North Street, Swords,
Co. Dublin, Ireland
T: 01 8909550
F: 01 8408275
E: info@cwpa.com
W: www.cwpa.com

IRISH PLANNING INSTITUTE
CORPORATE MEMBER

CLIENT
SAINT MARGARETS RECYCLING & TRANSFER CENTRE LTD

PROJECT
SUBSTITUTE CONSENT ST. MARGARETS RECYCLING CENTRE, CO. DUBLIN

TITLE
PROPOSED SITE PLAN

SCALE	DRAWN	DATE	DRG NO.
A1-1:500	J.D.	DEC. 2024	22073-PP-01