




1 Ground Floor Plan
Scale: 1:100 @ A3

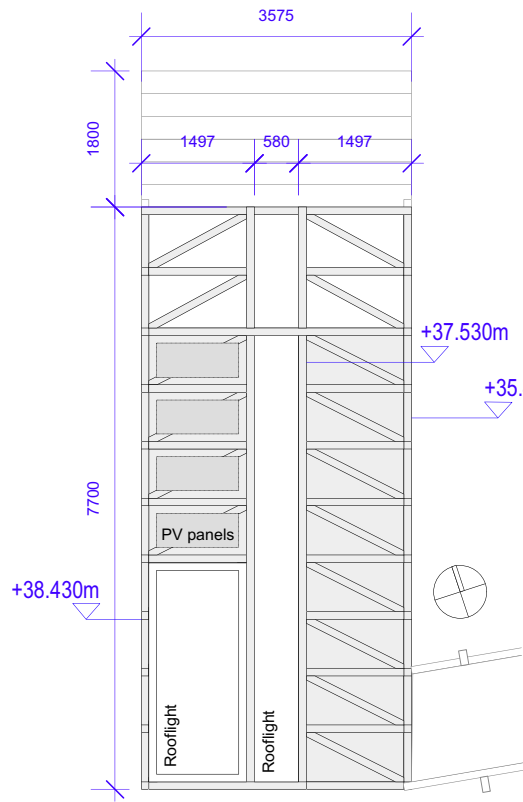


2 Roof Plan
Scale: 1:100 @ A3

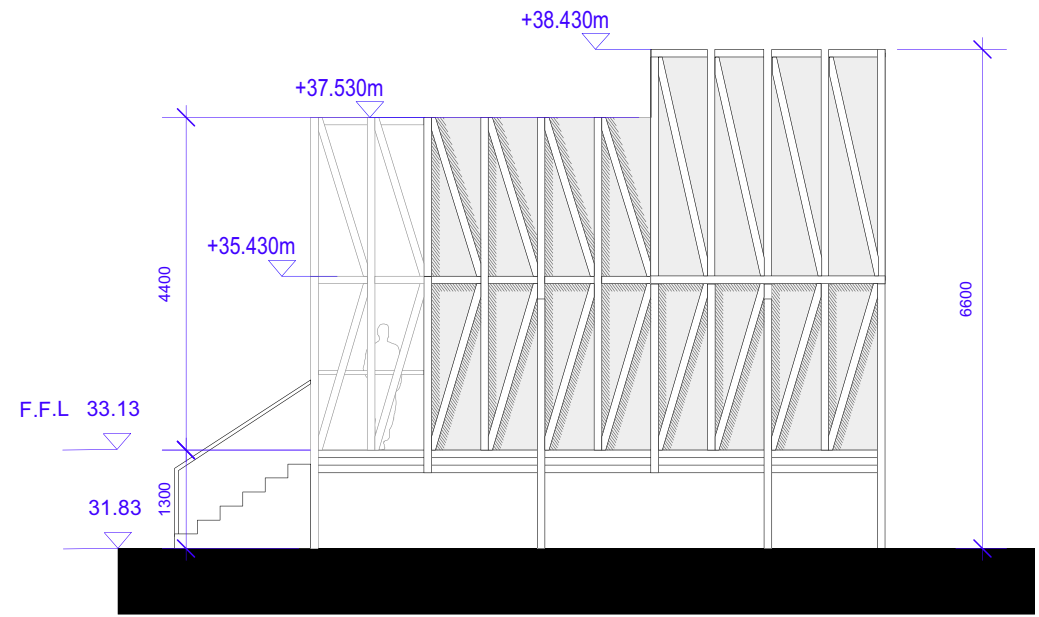


3 West Elevation
Scale: 1:100 @ A3

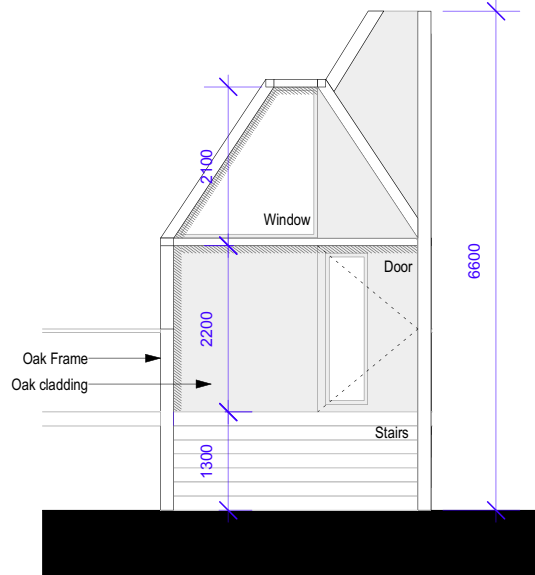

6 North Elevation
Scale: 1:100 @ A3

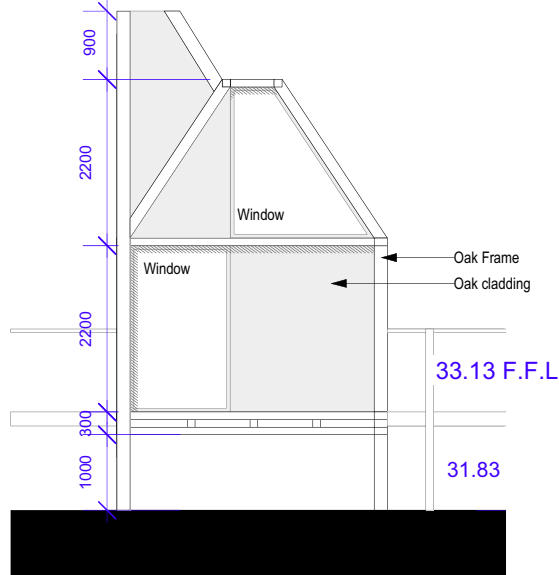

5 South Elevation
Scale: 1:100 @ A3

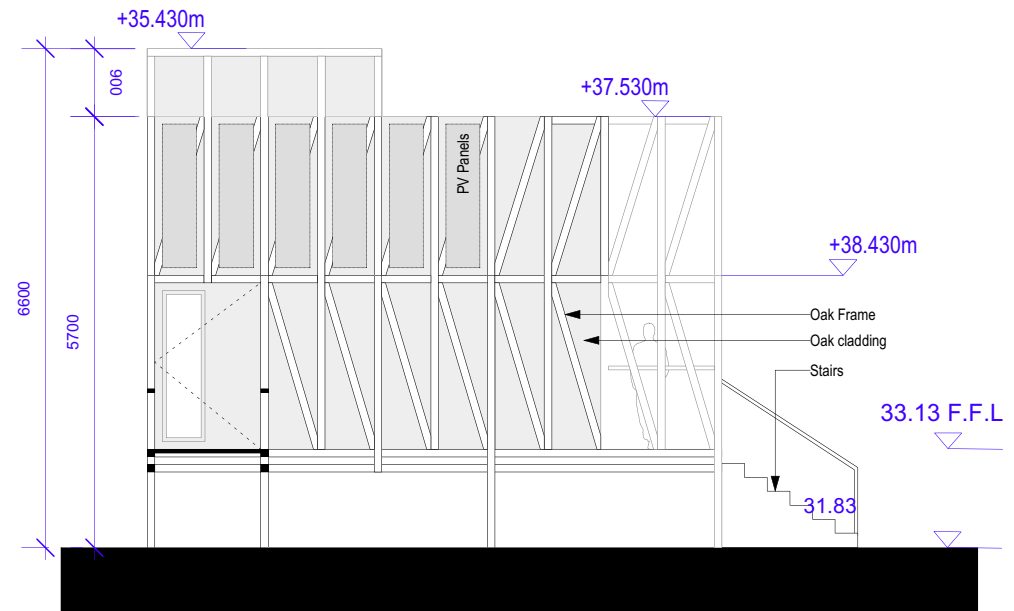

4 East Elevation
Scale: 1:100 @ A3

mculloughmulvinarchitects

16 molesworth street dublin 2, Ireland

t: +353 1 707 9555
f: +353 1 707 1912

www.mculloughmulvin.com
info@mculloughmulvin.com

"COPYRIGHT AND OWNERSHIP OF THIS DRAWING IS VESTED IN MCCULLOUGH MULVIN WHOSE PRIOR WRITTEN CONSENT IS REQUIRED FOR ITS USE, REPRODUCTION OR FOR PUBLICATION TO ANY THIRD PARTY. ALL RIGHTS RESERVED BY THE LAW OF COPYRIGHT AND BY INTERNATIONAL COPYRIGHT CONVENTIONS ARE RESERVED TO MCCULLOUGH MULVIN AND MAY BE PROTECTED BY COURT PROCEEDINGS FOR DAMAGES AND/OR INJUNCTIONS AND COSTS."

DO NOT SCALE THIS DRAWING
ALL WRITTEN DIMENSIONS ARE IN MILLIMETRES
ANY INCONSISTENCIES TO BE REPORTED TO THE ARCHITECT IMMEDIATELY

© MCCULLOUGH MULVIN 1999

PLANNING

REV	DATE	BY	DESCRIPTION
/	04/12/24	JS	Planning Issue

CHECKED JS
DRAWN JS

PROJECT Inis Cealtra Visitor Centre, Mountshannon, Co. Clare
CLIENT Clare County Council

SCALE 1:100 @A3
DATE: JULY 2023

DRAWING NUMBER

INC2-P-ISL-105

REVISION