




1 Ground Floor Plan
Scale: 1:100 @ A3

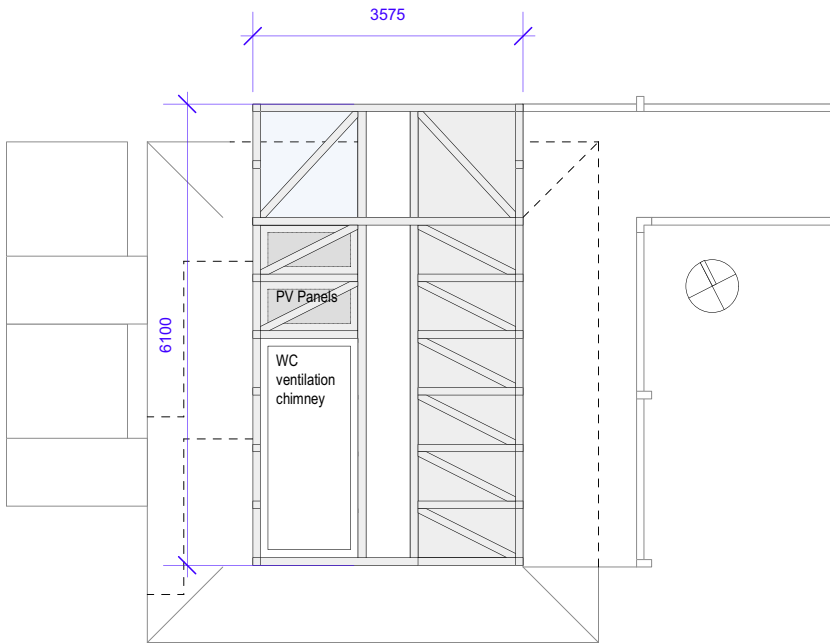


2 Roof Plan
Scale: 1:100 @ A3

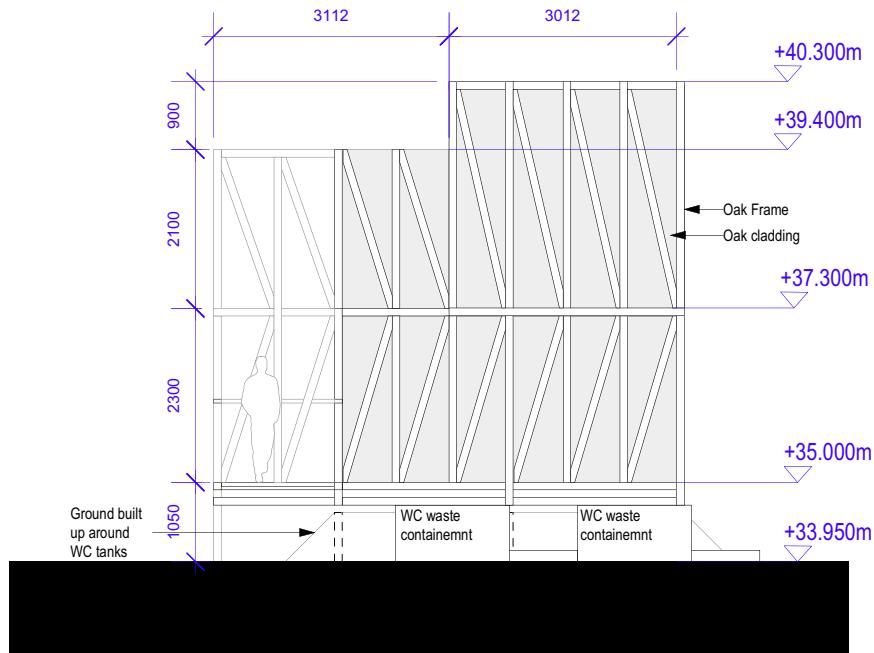


3 West Elevation
Scale: 1:100 @ A3

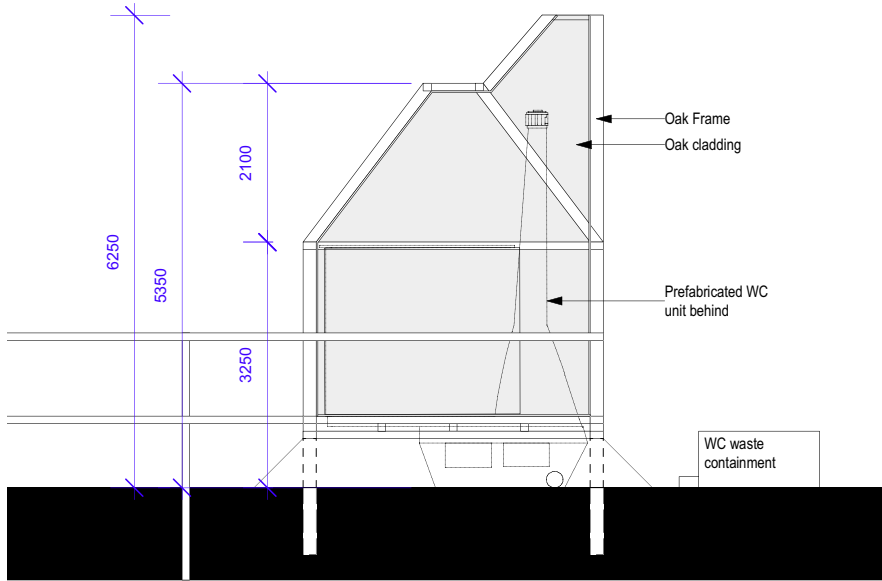

6 North Section Elevation
Scale: 1:100 @ A3

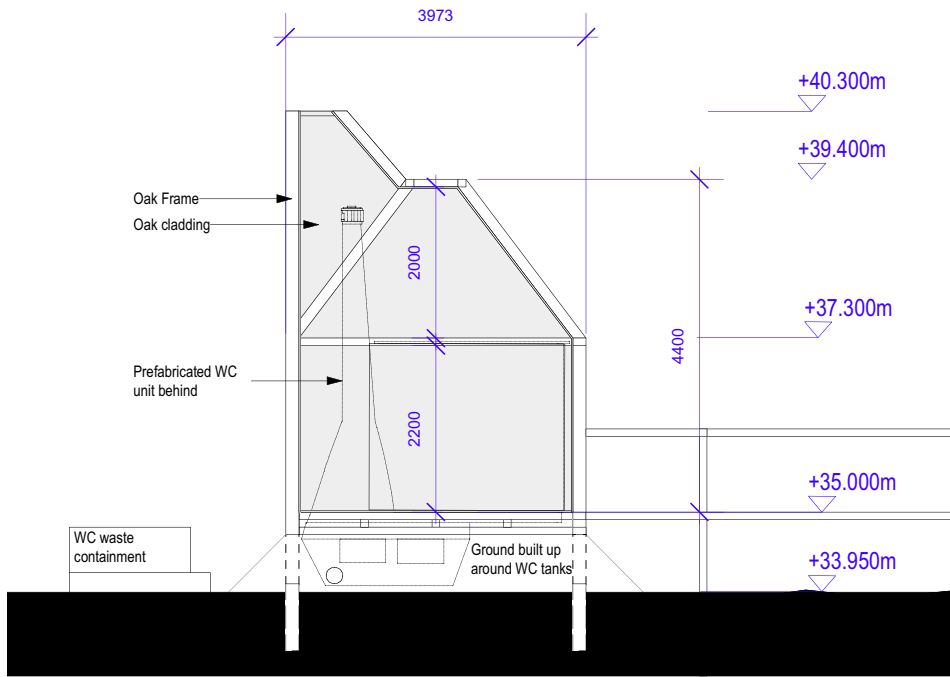

5 South Section Elevation
Scale: 1:100 @ A3

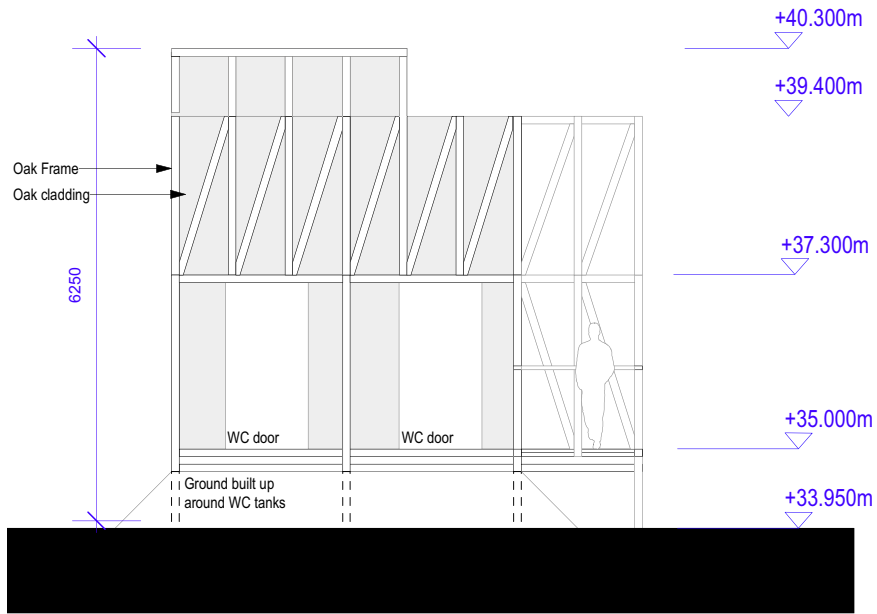

4 East Elevation
Scale: 1:100 @ A3

mcolloughmulvinarchitects

16 molesworth street dublin 2 ireland
t: +353 1 707 9555 www.mcolloughmulvin.com
f: +353 1 707 1912 info@mcolloughmulvin.com

"COPYRIGHT AND OWNERSHIP OF THIS DRAWING IS VESTED IN MCCULLOUGH MULVIN WHOSE PRIOR WRITTEN CONSENT IS REQUIRED FOR ITS USE, REPRODUCTION OR FOR PUBLICATION TO ANY THIRD PARTY. ALL RIGHTS RESERVED BY THE LAW OF COPYRIGHT AND BY INTERNATIONAL COPYRIGHT CONVENTIONS ARE RESERVED TO MCCULLOUGH MULVIN AND MAY BE PROTECTED BY COURT PROCEEDINGS FOR DAMAGES AND/OR INJUNCTIONS AND COSTS."

DO NOT SCALE THIS DRAWING
ALL WRITTEN DIMENSIONS ARE IN MILLIMETRES
ANY INCONSISTENCIES TO BE REPORTED TO THE ARCHITECT IMMEDIATELY

© MCCULLOUGH MULVIN 1999

PLANNING

REV	DATE	BY	DESCRIPTION
/	04/12/24	JS	Planning Issue

CHECKED JS	PROJECT Inis Cealtra Visitor Centre, Mountshannon, Co. Clare	SCALE 1:100@A3
DRAWN JS	CLIENT Clare County Council	DATE: JULY 2023

DRAWING TITLE
INIS CELTRA ISLAND -
PROPOSED GA DRAWINGS -
WC POD

DRAWING NUMBER

INC2-P-ISL-110

REVISION

/