




1 Proposed Visitor centre - Front Elevation  
Scale: 1:200

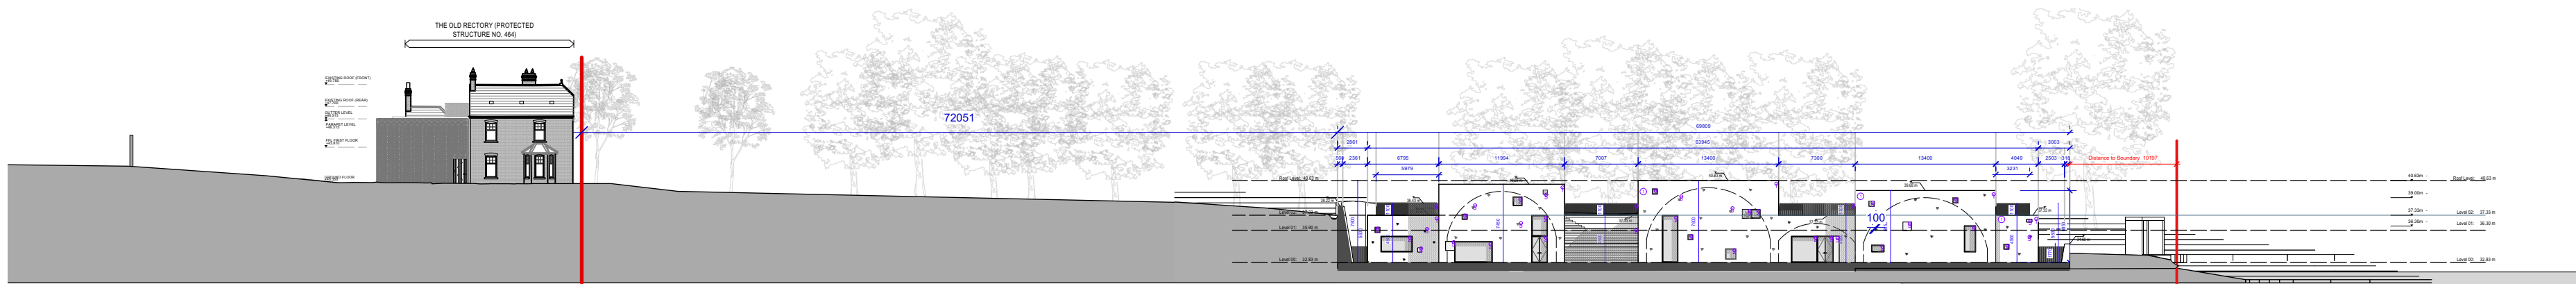

2 Proposed Visitor centre - Front Elevation in context  
Scale: 1:500

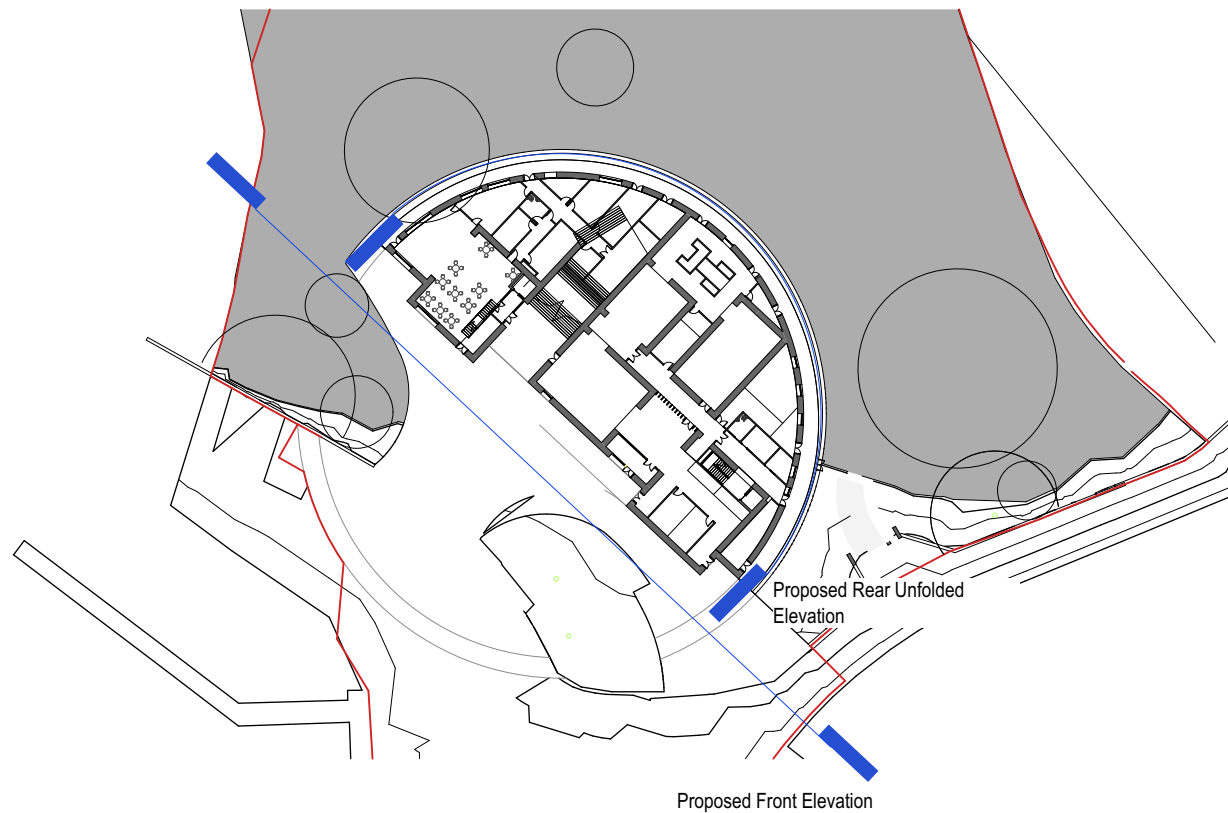

4 Key Plan  
Scale: 1:1000

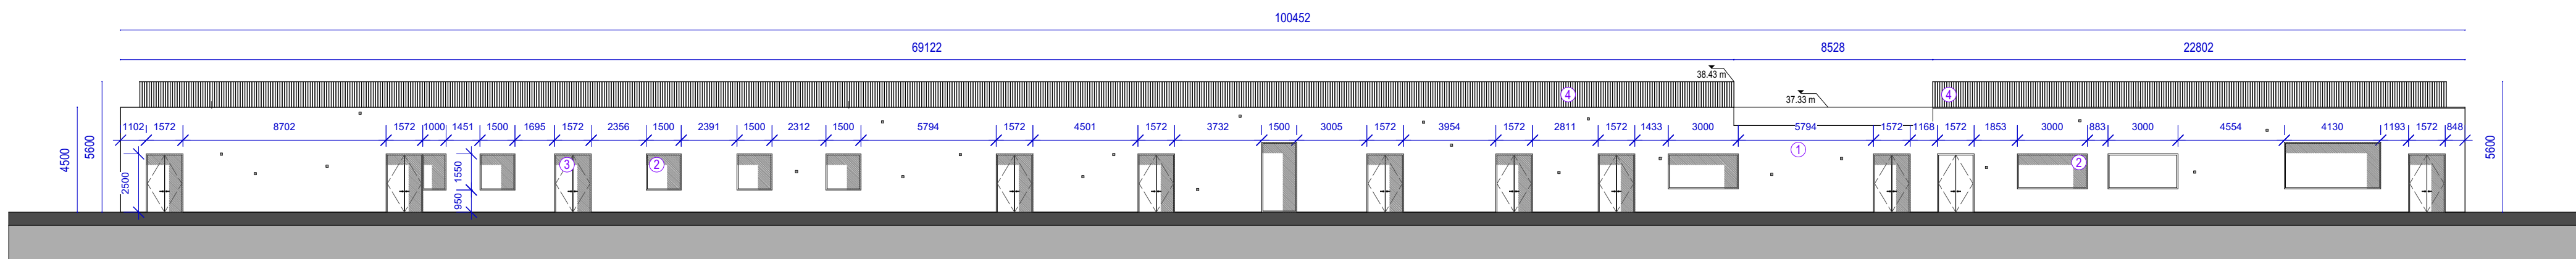

3 Proposed Visitor centre- Rear unfolded elevation  
Scale: 1:200

Key	
<span style="color: red;">—</span>	Boundary Line
KEY: MATERIALITY	
①	Stone facade
②	Metal frame window
③	Metal frame door
④	Powder-coated metal railing
⑤	Recess in stone wall
⑥	Stone steps
⑦	New stone vehicular and pedestrian entrance