



**CONTRACTORS COMPOUND - LAYOUT PLAN**  
SCALE 1:250

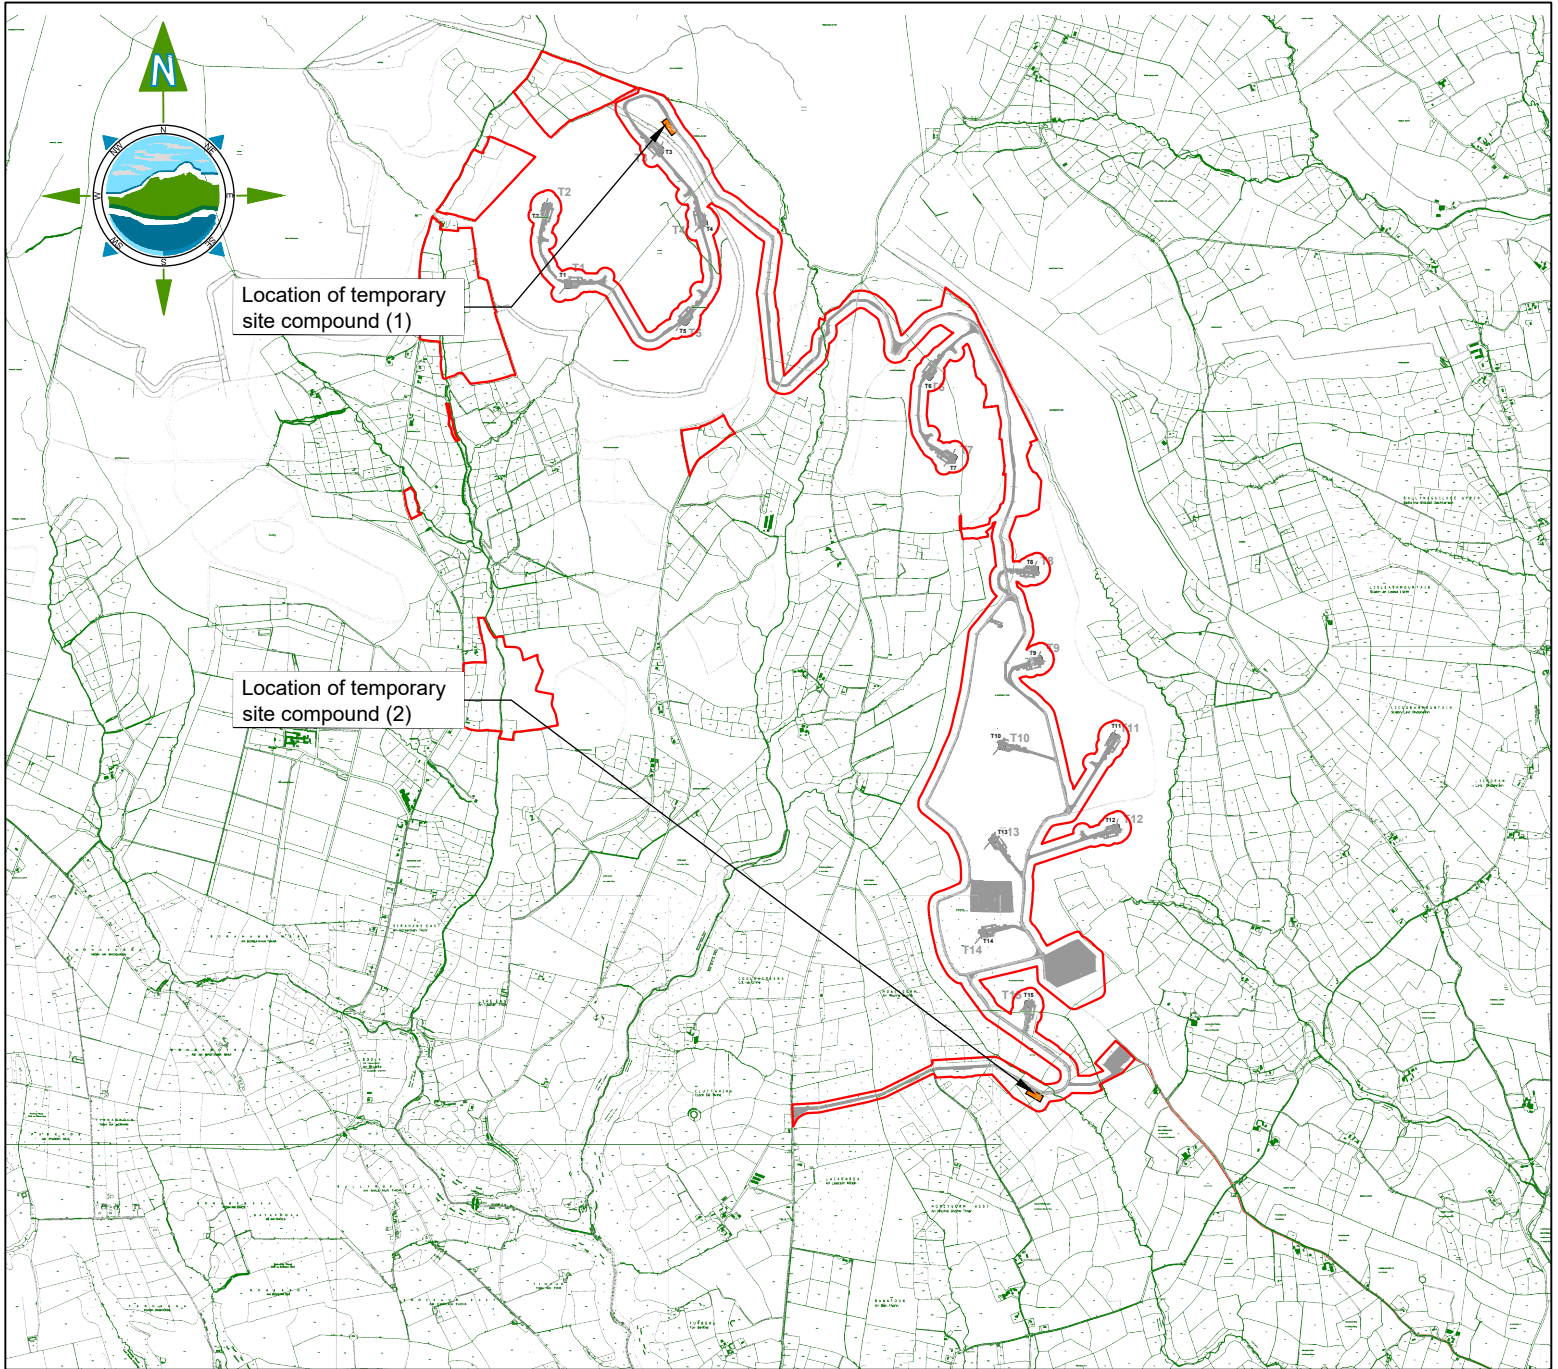


**KEYPLAN**  
Scale: NTS

NOTE:  
Orientation varies as multiple instances on site,  
north point can be seen on Drg. No: 11303-2003.


Rev	Date	Description	By	Chkd.
A	13.11.24	PLANNING ISSUE	MN	JS

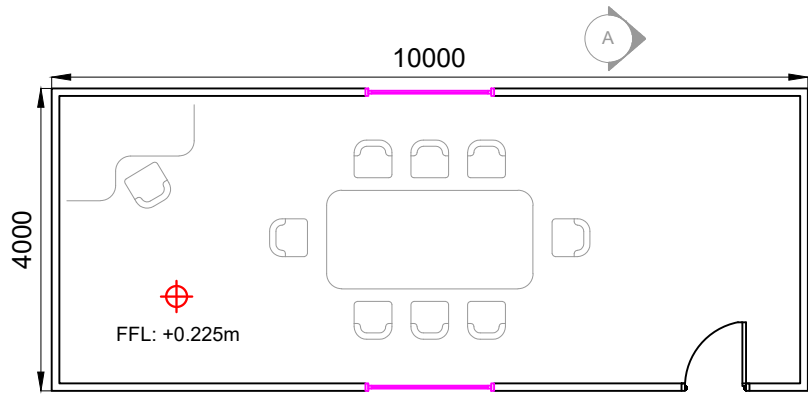

**10m x 4m MEETING ROOM - FLOOR PLAN**  
SCALE 1:100

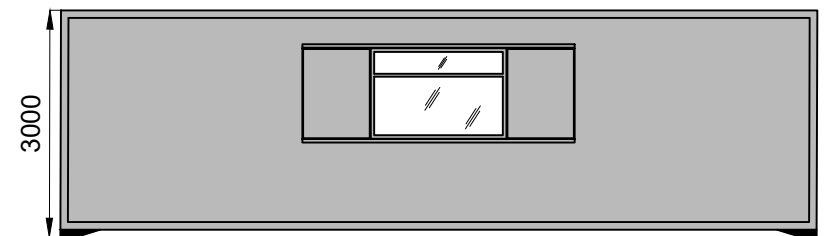


**10m x 4m UNIT - REAR ELEVATION**  
SCALE 1:100

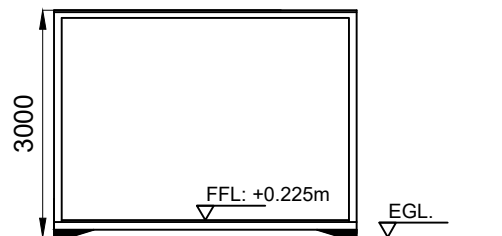


**10m x 4m UNIT - SECTION A-A**  
SCALE 1:100




**STORAGE UNIT - REAR ELEVATION**  
SCALE 1:100

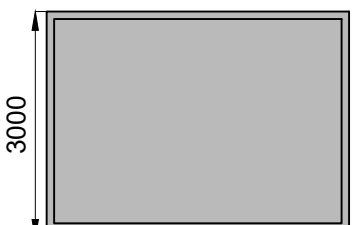


**DRYING ROOM - SIDE ELEVATION**  
SCALE 1:100

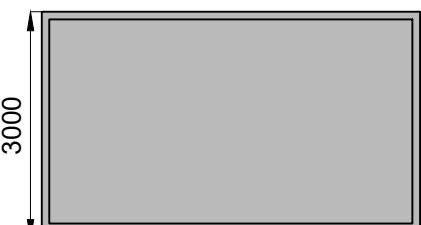


**DRYING ROOM & TOILETS - REAR ELEVATION**  
SCALE 1:100

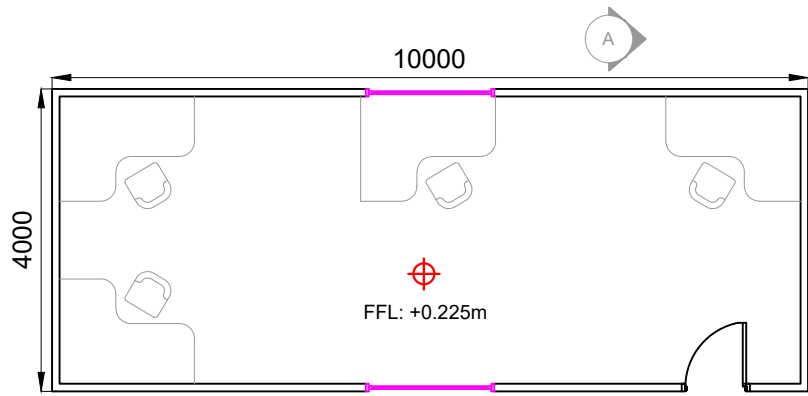


**10m x 4m SITE OFFICE - FLOOR PLAN**  
SCALE 1:100

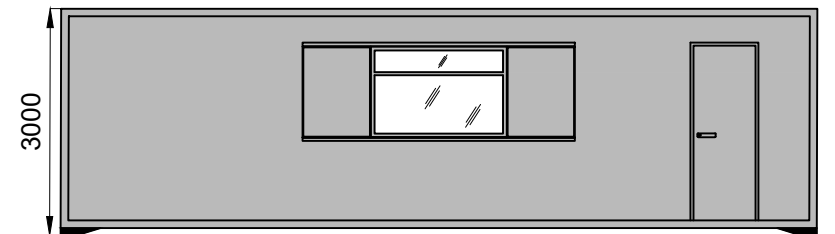


**10m x 4m UNIT - FRONT ELEVATION**  
SCALE 1:100

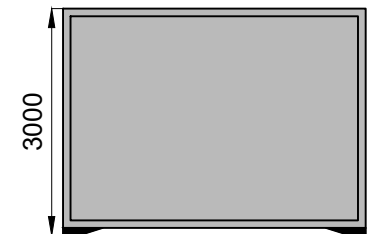


**10m x 4m UNIT - SIDE ELEVATION**  
SCALE 1:100

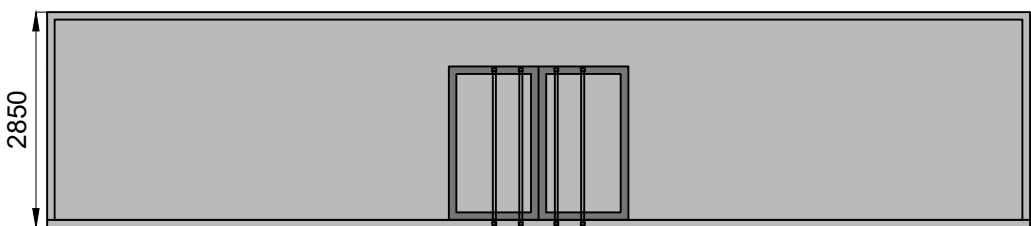


**STORAGE UNIT - FRONT ELEVATION**  
SCALE 1:100

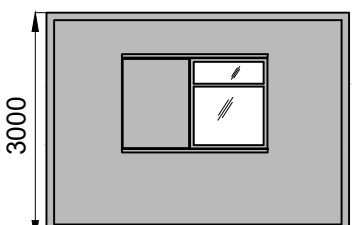


**TOILETS - SIDE ELEVATION**  
SCALE 1:100

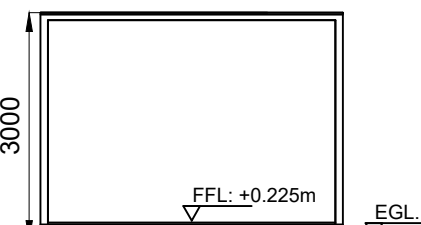


**DRYING ROOM & TOILETS - SECTION C-C**  
SCALE 1:100

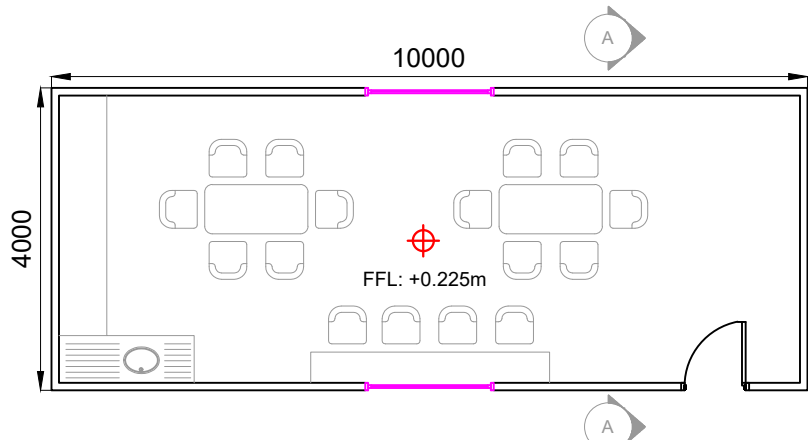


**10m x 4m CANTEEN - FLOOR PLAN**  
SCALE 1:100

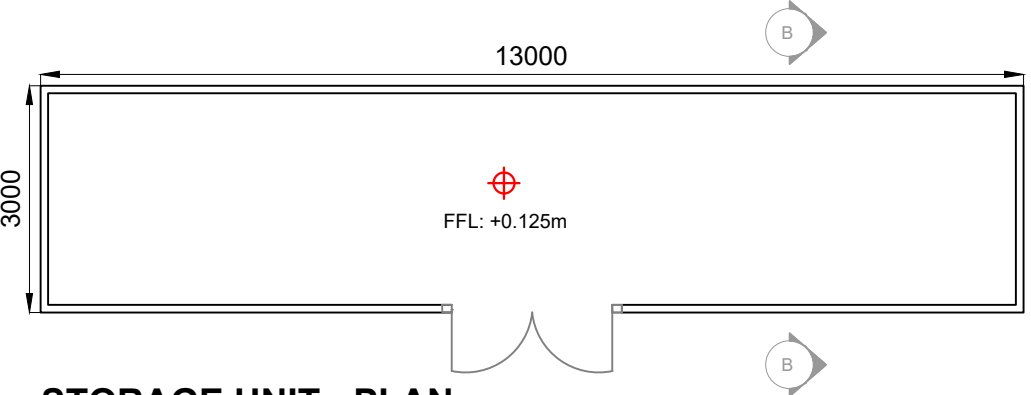


**STORAGE UNIT - PLAN**  
SCALE 1:100

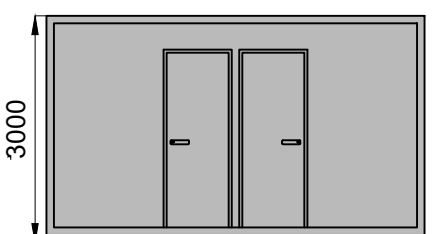


**TOILETS - FRONT ELEVATION**  
SCALE 1:100

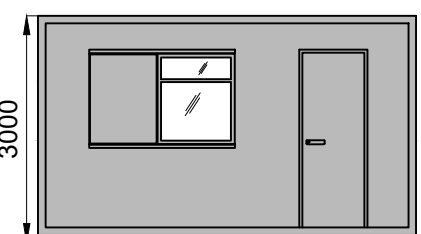

**DRYING ROOM - FRONT ELEVATION**  
SCALE 1:100

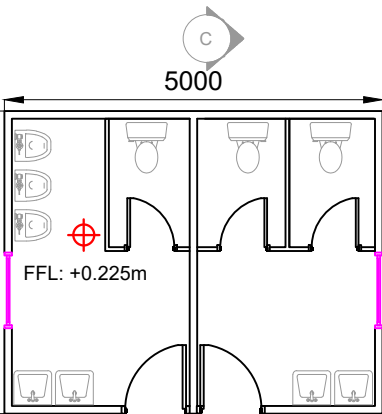

**TOILETS - FLOOR PLAN**  
SCALE 1:100

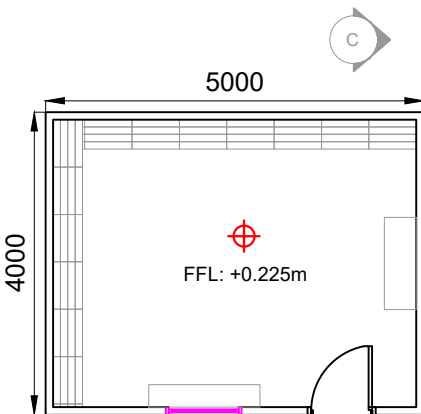

**DRYING ROOM - FLOOR PLAN**  
SCALE 1:100

Client: **FuturEnergy Ireland**

Project: **SCART MOUNTAIN WIND FARM**

Title: **PROPOSED TEMPORARY SITE COMPOUND PLAN ELEVATIONS & SECTIONS**

Scale @ A1: **As Shown**

Prepared by: **M. Nolan** Checked by: **J. Staunton** Date: **November '24**

Drawing Status: **Planning**

**TOBIN CONSULTING ENGINEERS**  
Tel: +353 (0)91 565 211  
Email: info@tobin.ie  
www.tobin.ie

Drawing No.: **11303-2015** Revision: **A**