




FRONT ELEVATION
WTG and GBS

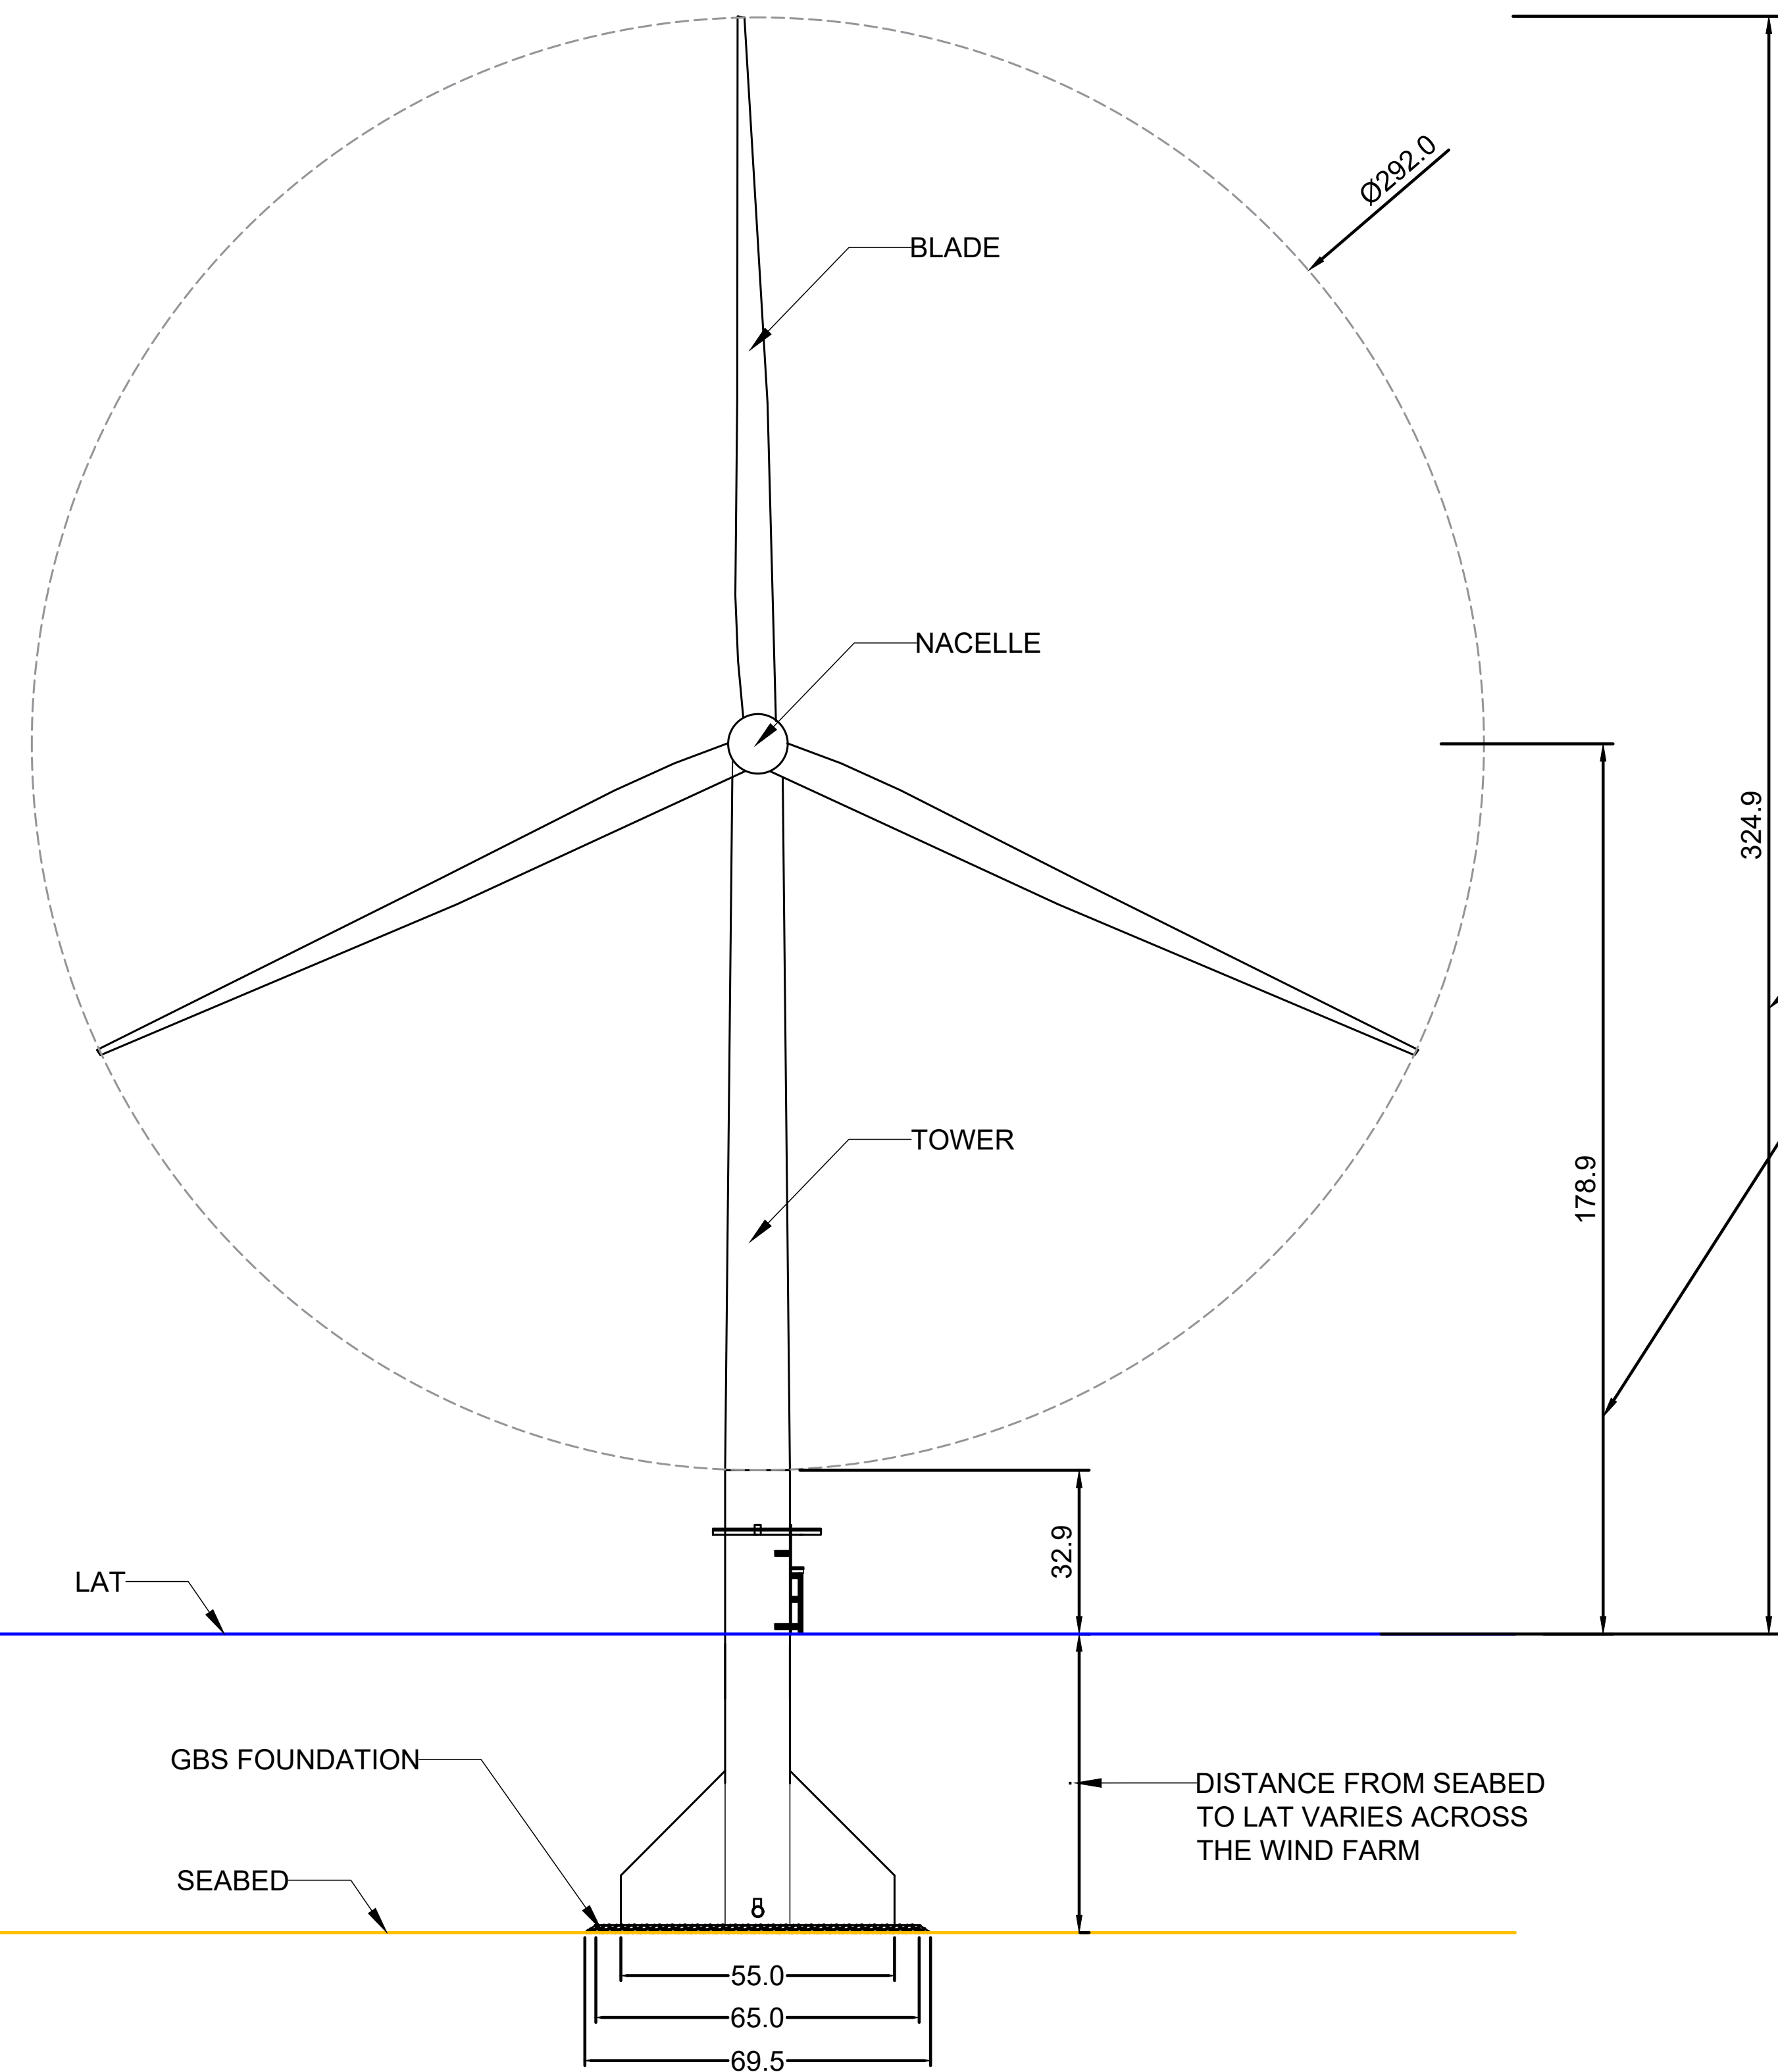


PLAN VIEW
WTG AND GBS EXTERNAL PLATFORM NOT SHOWN

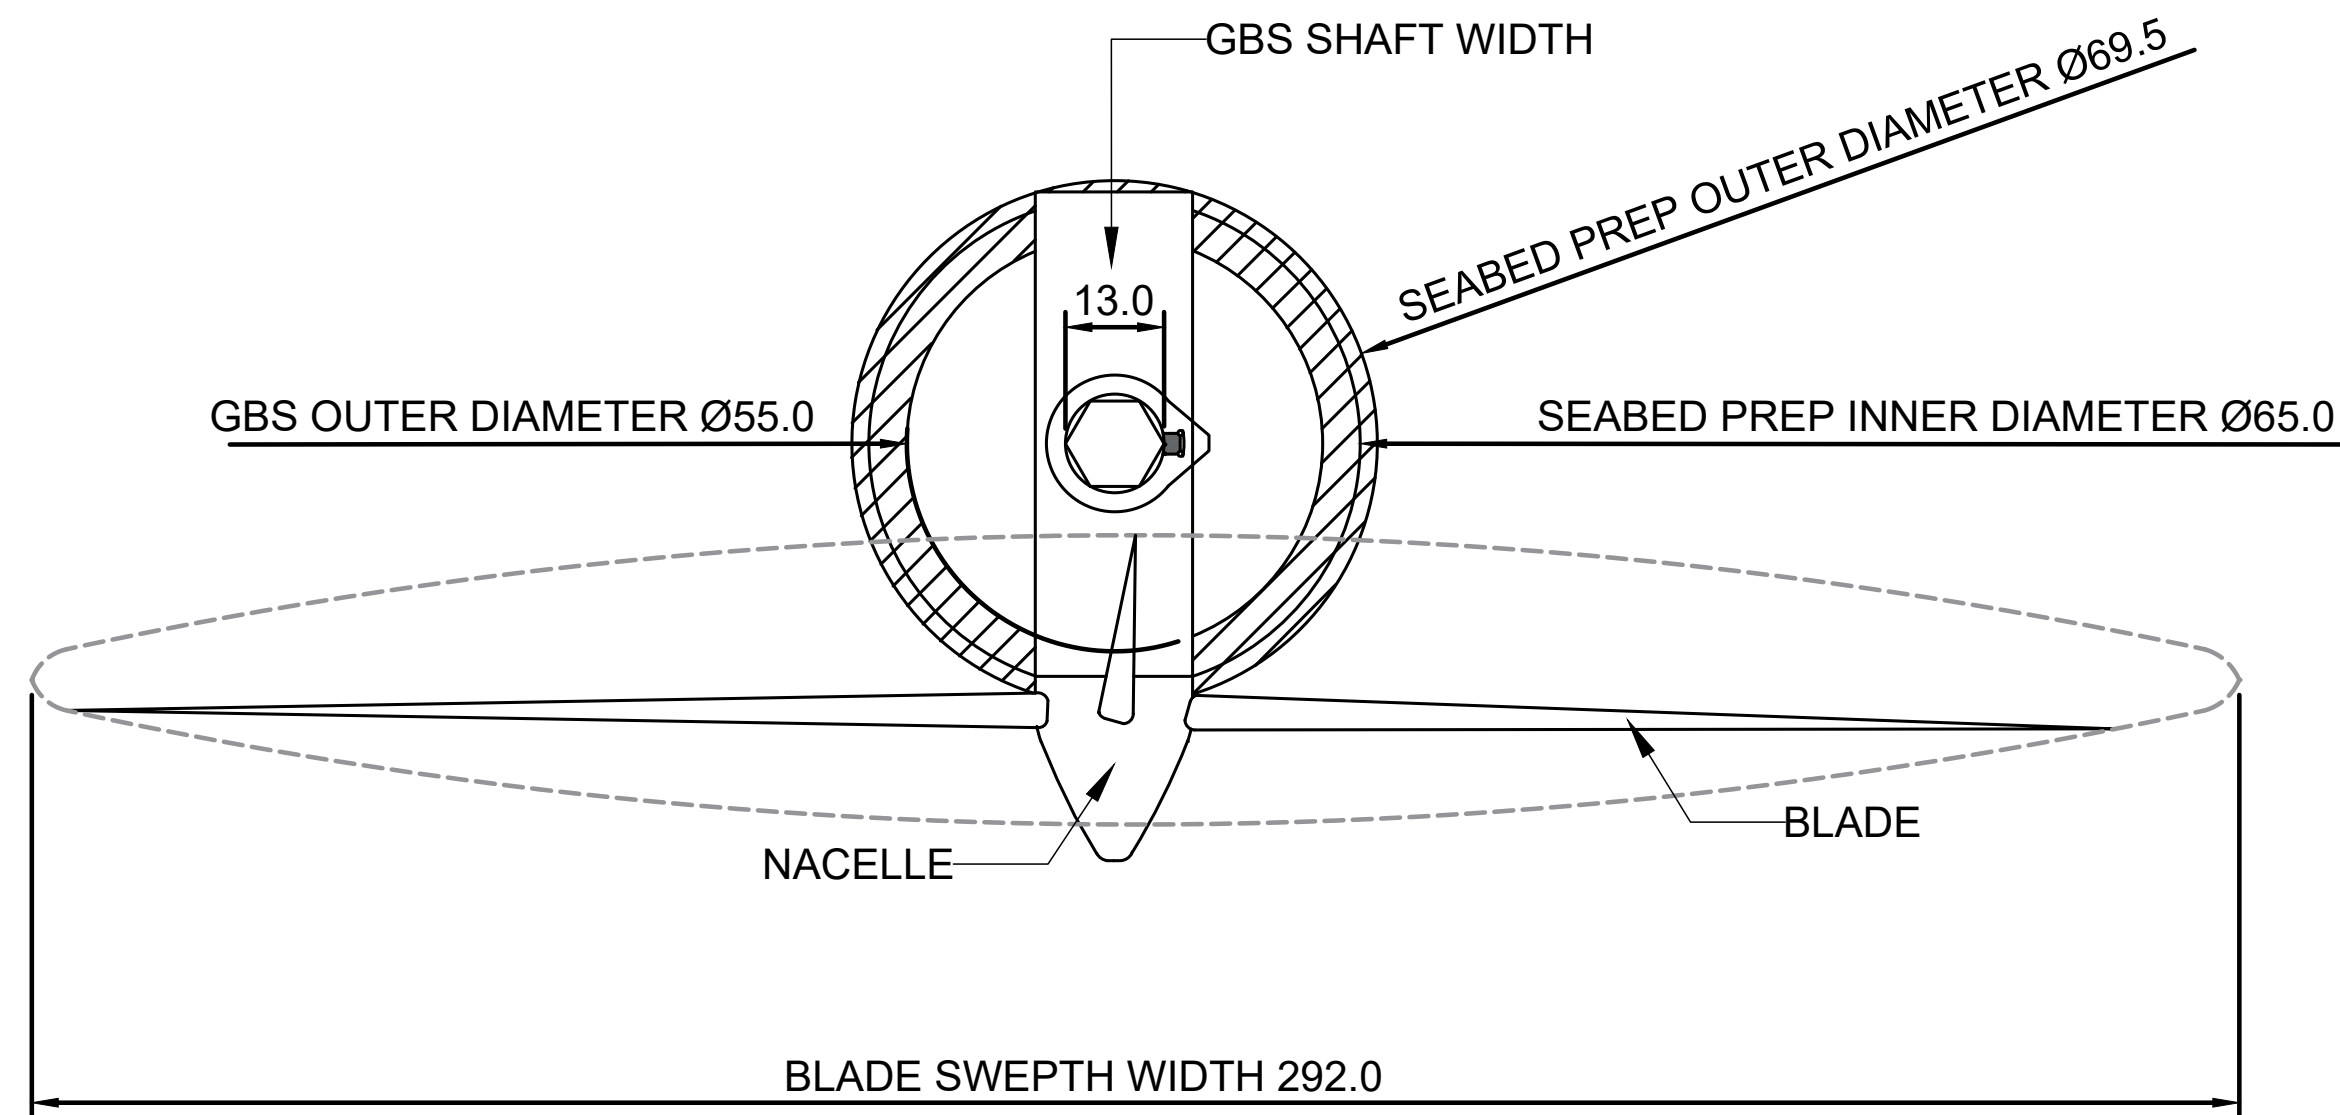

SIDE PROFILE
GBS

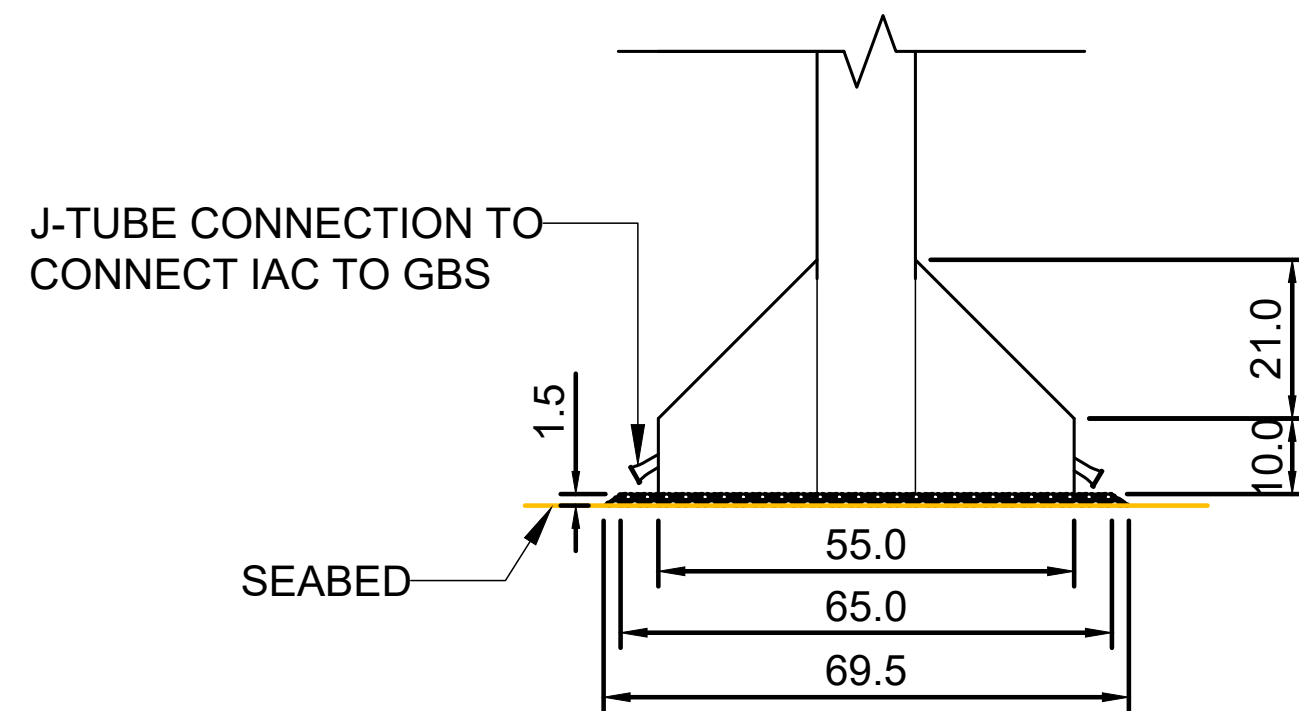

PLAN VIEW
GBS

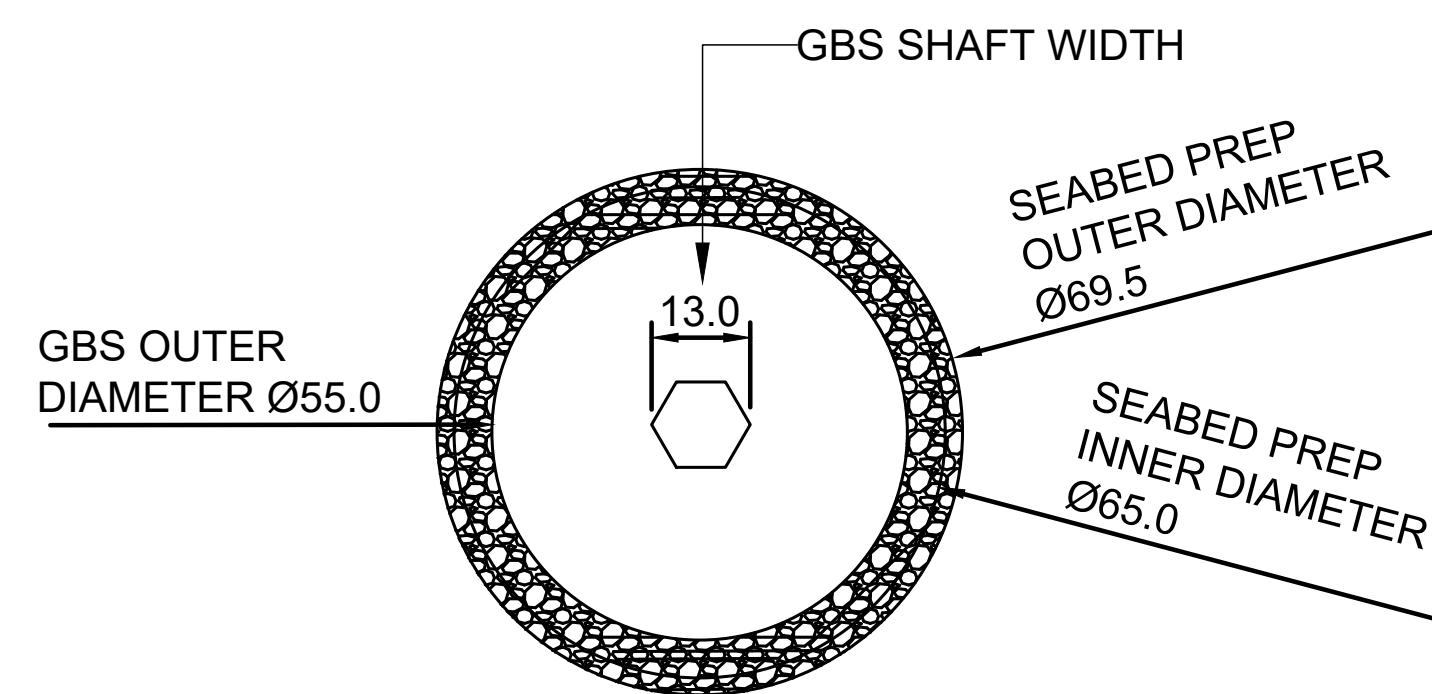

NOTE(S)
1. ALL DIMENSIONS ARE IN METRES (M) UNLESS OTHERWISE STATED.
2. ACRONYMS:

GRAVITY BASED STRUCTURE (GBS) FOUNDATION	
INTER ARRAY CABLE (IAC)	
LOWEST ASTRONOMICAL TIDE (LAT)	
WIND TURBINE GENERATOR (WTG)	
A	29/10/2024
YS	AC
AC	AC
DRAFT	-
REV	DATE
DRAWN	DWG
CHECK	APPR
ISSUE	STATUS

REVISION HISTORY

CLIENT LOGO



REFERENCED DRAWINGS:

CLIENT / PROJECT

SCEIRDE ROCKS
OFFSHORE WIND FARM

TITLE

Wind Turbine Generator & Gravity Based Structure Details

SCALE: 1:1000

SHEET: 1 OF 1

SHR SIZE: A1

DRW NO: IRE1-FST-WTG-PL-SM-0001

REV: A