


## Mainline Plan and Profiles

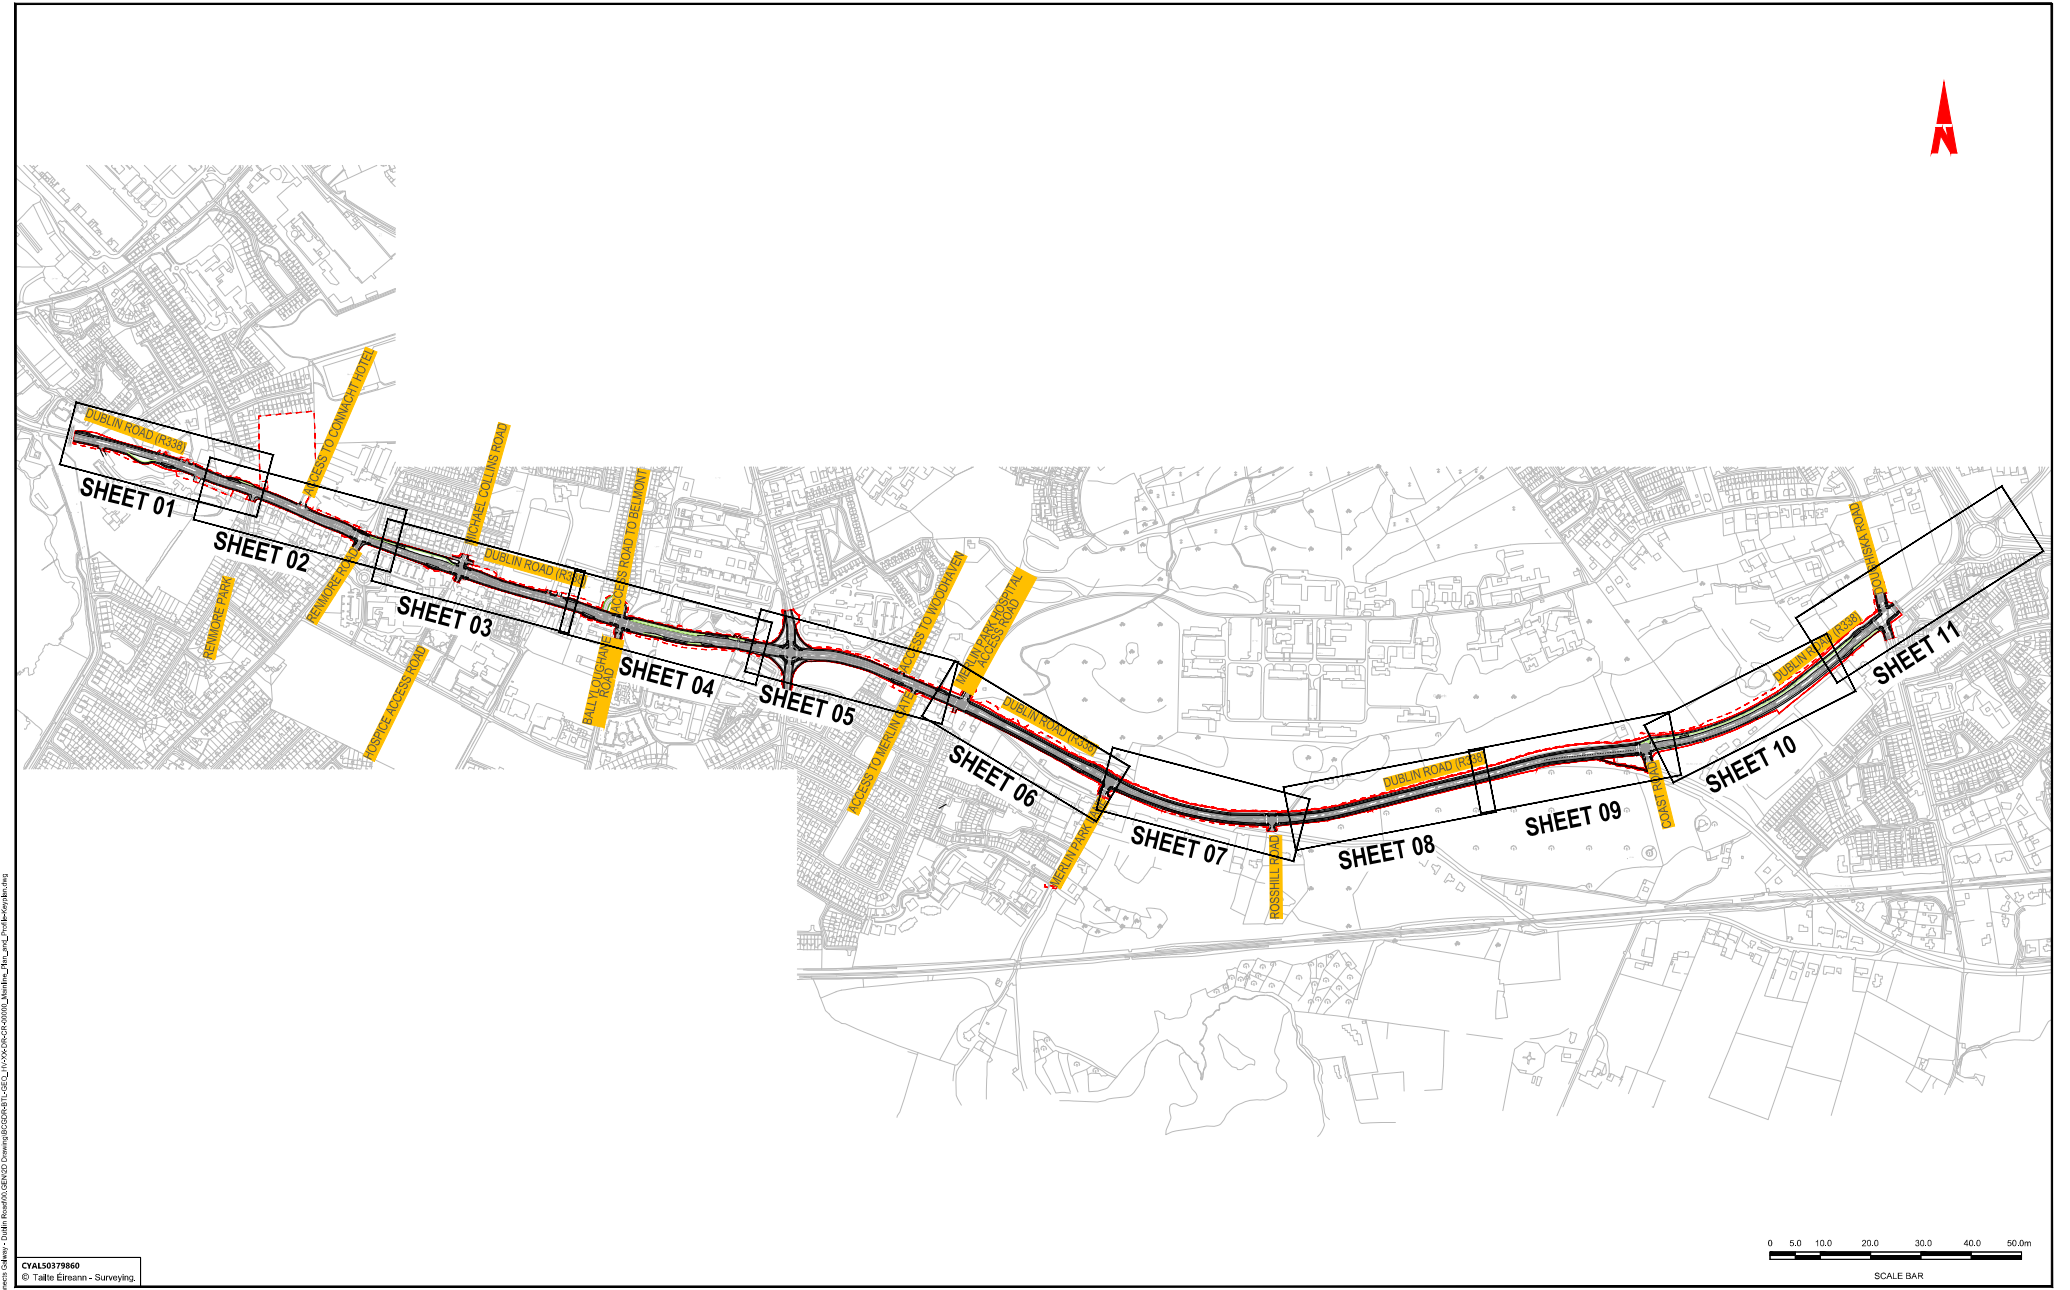

R:\22 Projects\2017 - Bus Connects\Galway - Dublin Road\GEN00 Drawing\BGT-Geo-BTL-Geo\_1\006\006-00000\_Mainline\_Plan\_and\_Profile.dwg



CYAL50379860  
© Tallie Eireann - Surveying.



**Notes:**

DO NOT SCALE. Use figured dimensions only.



All levels are referred to Ordnance Survey Datum, Mean High.

This drawing is the property of Barry Transportation. It is a confidential document and must not be copied, used, or its contents divulged without prior written consent. This document should not be relied on or used in circumstances other than those for which it was originally prepared. Barry Transportation accepts no responsibility for this document to any other party other than the party by whom it was commissioned.

| Rev. | Date     | Drawn | Description        | Check | Appr. |
|------|----------|-------|--------------------|-------|-------|
| 001  | 06/12/24 | GA    | ISSUE FOR PLANNING | TO    | JA    |

| Project Title: |           | BUSCONNECTS GALWAY : DUBLIN ROAD |          | Status: |
|----------------|-----------|----------------------------------|----------|---------|
| Drawing Title: |           | MAINLINE PLAN AND PROFILE        |          | A1      |
|                |           | KEY PLAN                         |          |         |
|                |           | SHEET 01 OF 01                   |          |         |
| Designed:      | Drawn:    | Drawing No.                      | Rev:     |         |
| WV             | WV        | BCGDR-BTL-Geo_HV-XX-DR-CR-00000  | C01      |         |
| Approved:      | Reviewed: | Scale at A1:                     | Date:    |         |
| JN             | JN        | 1:5000                           | MAY 2023 |         |

R:\22 Projects\2007 - BusConnects\Gallery - Dublin Road\001\_GEOID Drawing\B0604R11-GE01\_10x600N-CR-0001\_0001\_L\Profile\_The\_L\Profile.dwg

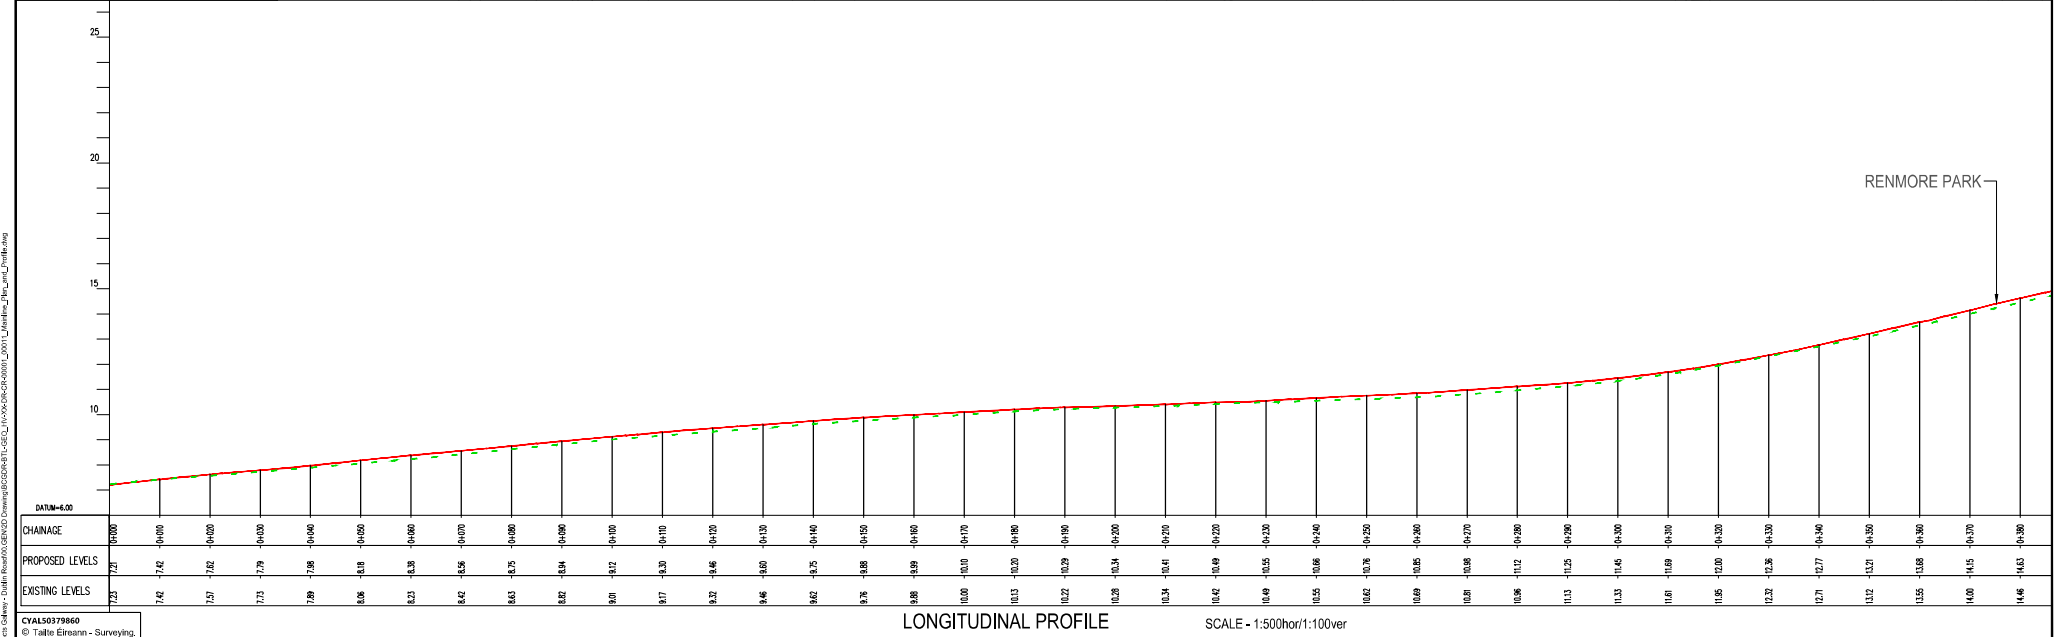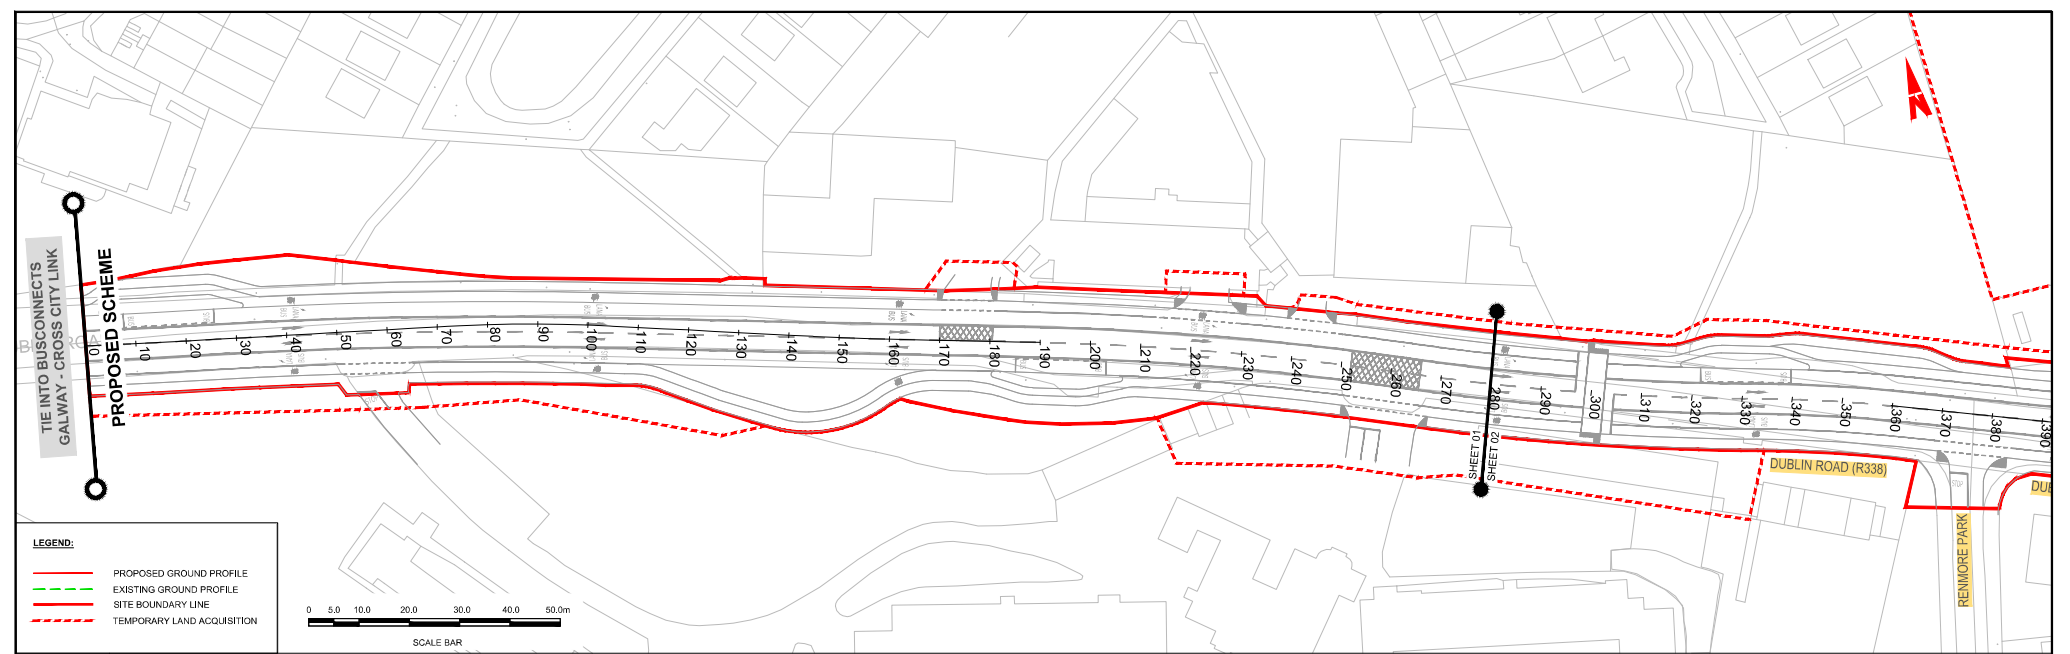

**Notes:**

DO NOT SCALE, use figured dimensions only.

All levels are referred to Ordnance Survey Datum, Mdn Road.

This drawing is the property of Barry Transportation. It is a confidential document and must not be copied, used, or its contents divulged without prior written consent. This document should not be relied on or used in circumstances other than those for which it was originally prepared. Barry Transportation accepts no responsibility for this document to any other party other than the party by whom it was commissioned.



| Rev. | Date     | Drawn | Description        | Chkd | Asmt |
|------|----------|-------|--------------------|------|------|
| 001  | 06/02/24 | GR    | ISSUE FOR PLANNING | TO   | JA   |

|                                                 |                                              |            |
|-------------------------------------------------|----------------------------------------------|------------|
| Project Title: BUSCONNECTS GALWAY : DUBLIN ROAD |                                              | Status: A1 |
| Drawing Title: MAINLINE PLAN AND PROFILE        |                                              |            |
| SHEET 1 OF 11                                   |                                              |            |
| Designed: WV                                    | Drawing No: BCGDR-BTL-GE01_HV-XX-DR-CR-00001 | Rev: C01   |
| Drawn: WV                                       | Scale at A1: 1:500                           |            |
| Approved: JN                                    | Date: MAY 2023                               |            |
| Reviewed: JN                                    |                                              |            |



R:\22 Projects\22407 - Bus Connects Gateway - Duffin Road\00\_GEN\2D Drawing\BCGDR\BTL\GEO\_HV\XX-DR-CR-00001\_00011\_Mainline\_Plan\_and\_Profile.dwg

R:\22 Projects\2007 - BusConnects\Gallery - Dublin Road\GEN00 Drawing\B06DAR-BTL-GE01\10060908-CR-0000\1001\_L\Profile\_L\m\_L\m\_L.dwg

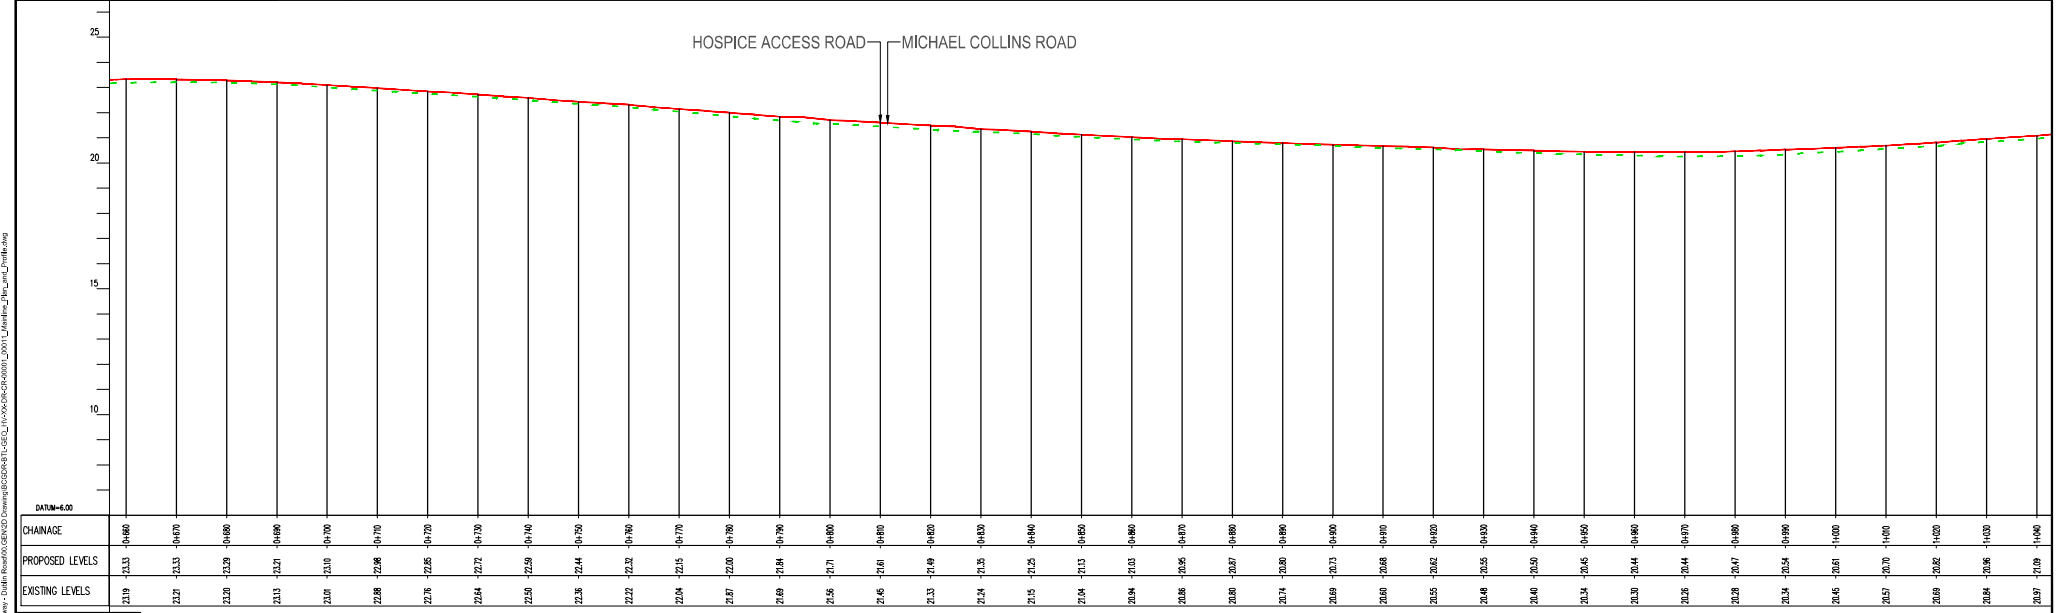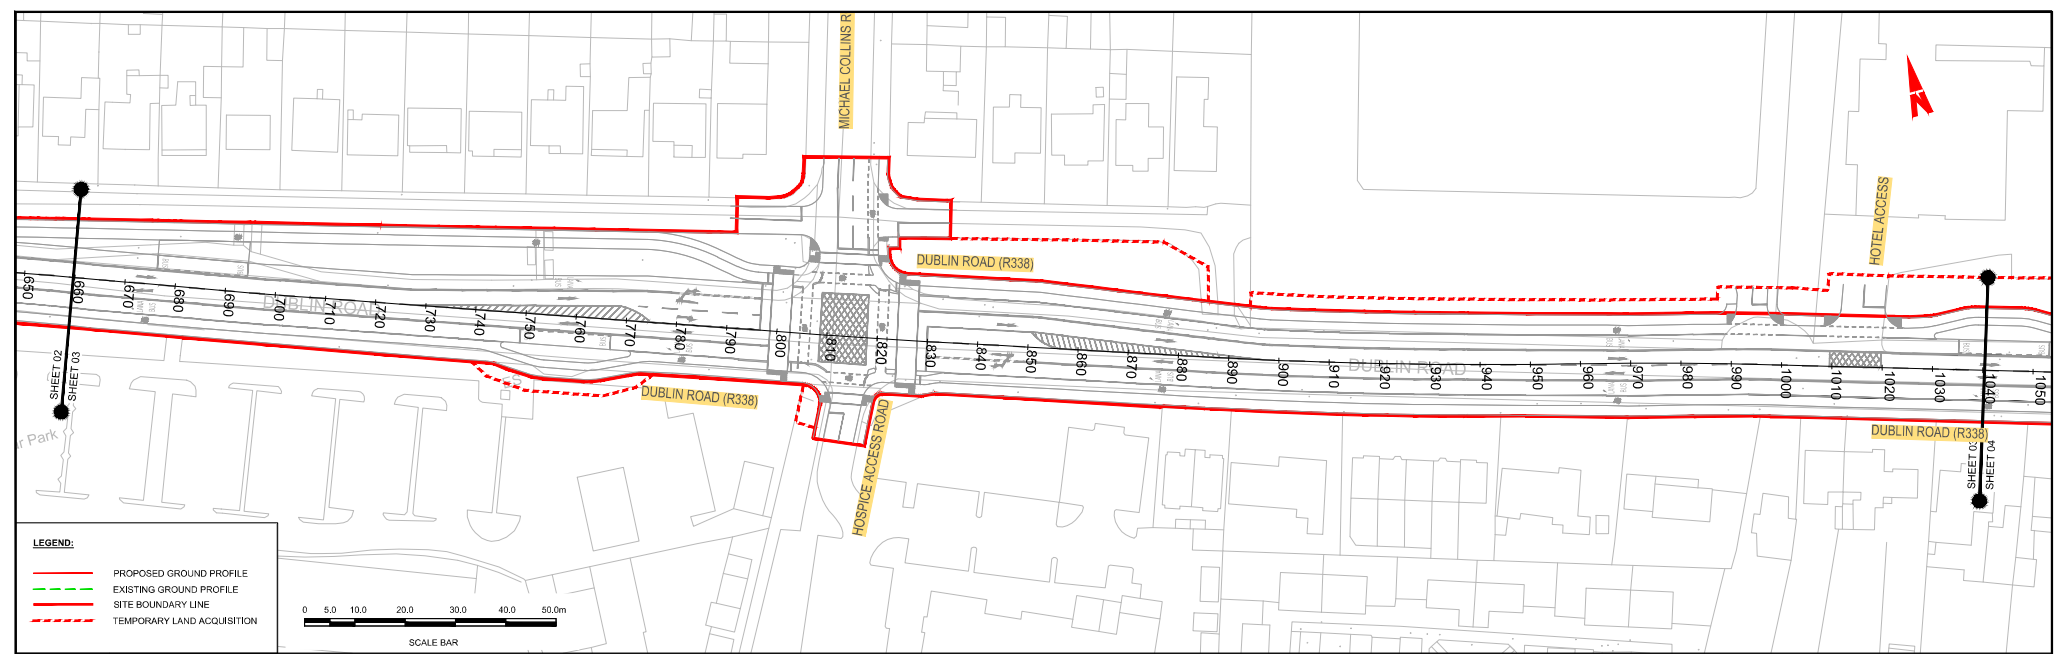



|                                                |                      |  |  |  |  |  |  |  |  |  |                               |  |  |  |  |  |  |  |  |  |
|------------------------------------------------|----------------------|--|--|--|--|--|--|--|--|--|-------------------------------|--|--|--|--|--|--|--|--|--|
| CYAL50579660<br>© Talite Etroosen - Surveying. | LONGITUDINAL PROFILE |  |  |  |  |  |  |  |  |  | SCALE = 1:500(hor)/1:100(ver) |  |  |  |  |  |  |  |  |  |
|------------------------------------------------|----------------------|--|--|--|--|--|--|--|--|--|-------------------------------|--|--|--|--|--|--|--|--|--|







R:\22 Projects\2007 - BusConnects Galway - Dublin Road\GEN00 Drawing\B06DAR-BTL-GE01\work\B06DAR-BTL-GE01\mainline\_plan\_milefile.dwg

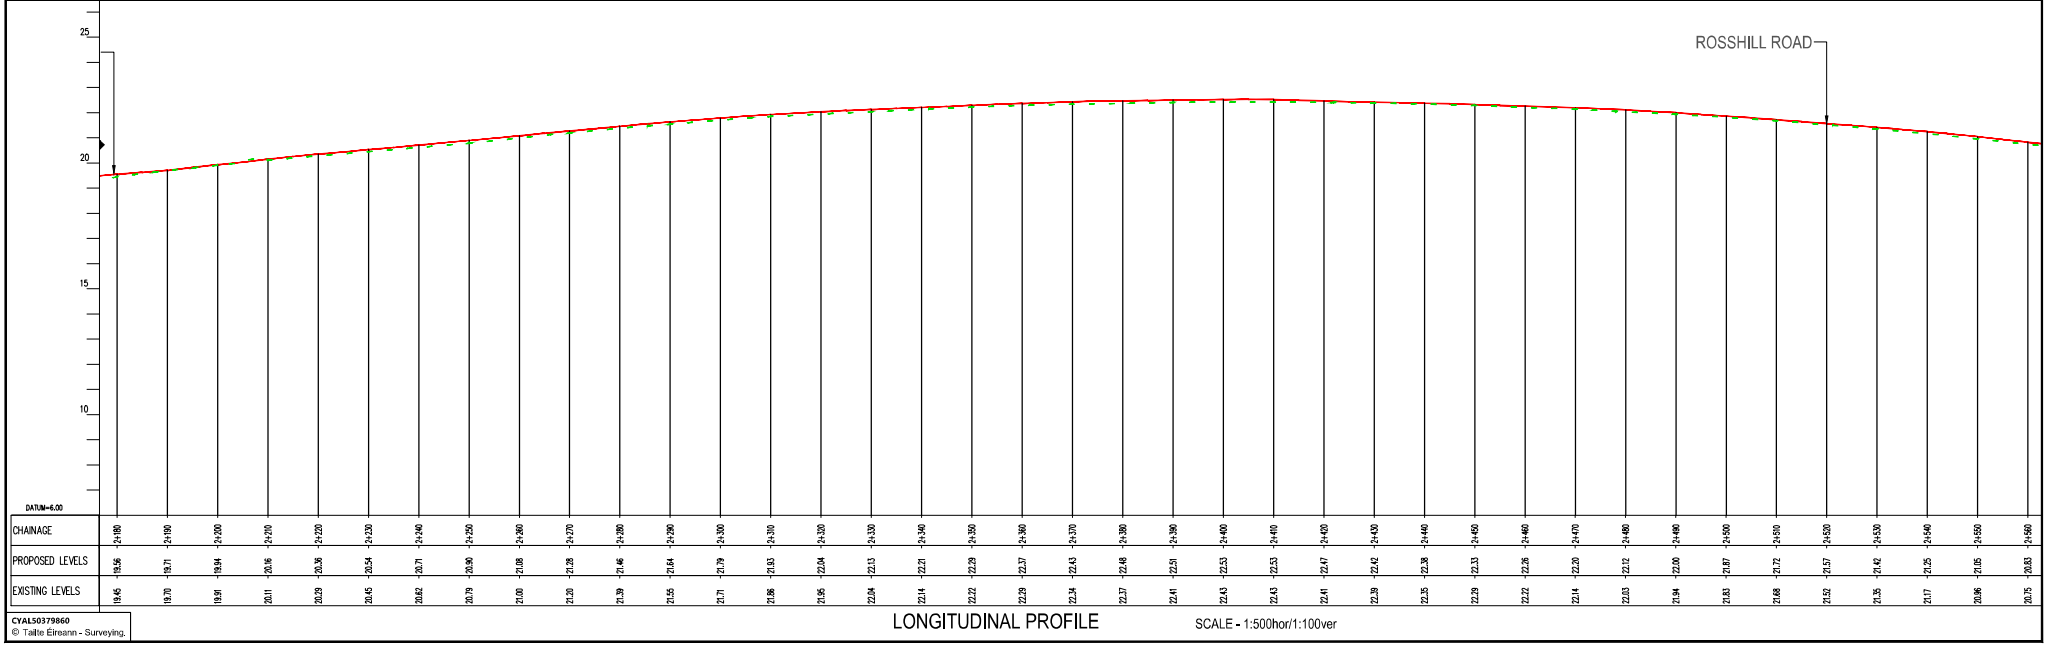
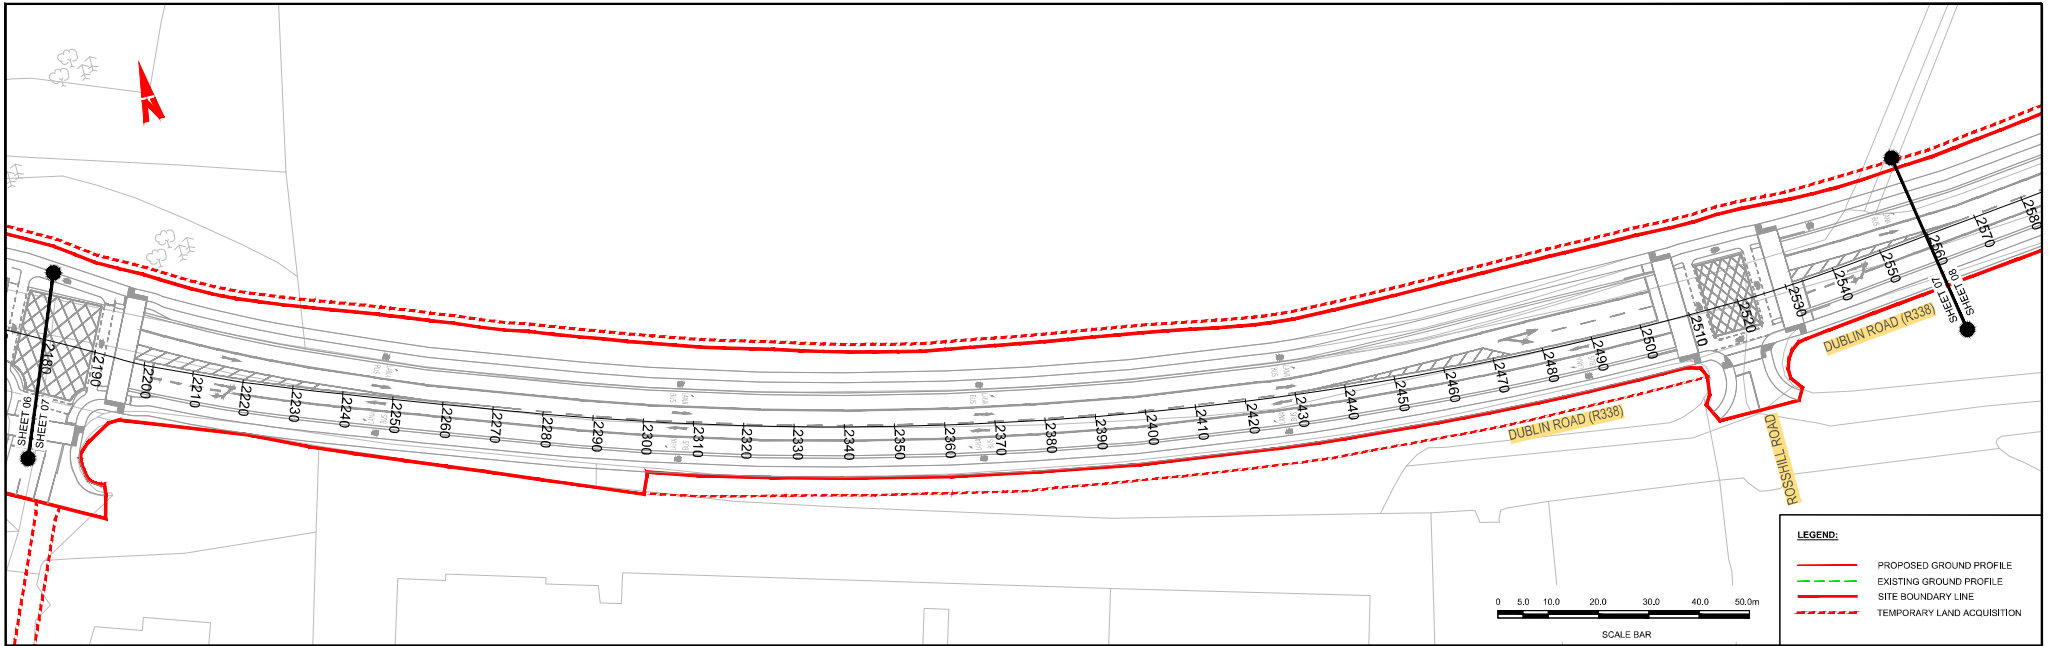


DO NOT SCALE, use figured dimensions only.  
All levels are referred to Ordnance Survey Datum, Mdn Road.  
This drawing is the property of Barry Transportation. It is a confidential document and must not be copied, used, or its contents divulged without prior written consent. This document should not be relied on or used in circumstances other than those for which it was originally prepared. Barry Transportation accepts no responsibility for the document to any other party other than the party by whom it was commissioned.

| Rev. | Date     | Drawn | Description        | Chkd | Asmt |
|------|----------|-------|--------------------|------|------|
| 001  | 06/12/24 | GA    | ISSUE FOR PLANNING | TO   | JA   |

|                                                 |                                              |            |
|-------------------------------------------------|----------------------------------------------|------------|
| Project Title: BUSCONNECTS GALWAY : DUBLIN ROAD |                                              | Status: A1 |
| Drawing Title: MAINLINE PLAN AND PROFILE        |                                              |            |
| SHEET 7 OF 11                                   |                                              |            |
| Designed: WV                                    | Drawing No: BCGDR-BTL-GE01-HV-XX-DR-CR-00007 | Rev: C01   |
| Drawn: WV                                       | Scale at A1: 1:500                           |            |
| Approved: JN                                    | Date: MAY 2023                               |            |
| Reviewed: JN                                    |                                              |            |

R:\22 Projects\2007 - Bus Connects\Gallery - Dublin Road\GEN\00 Drawing\B06DAR-BTL-GE01\1006DAR-CR-0008\1\_0001\_L\mainline\_plan\_L.mxd

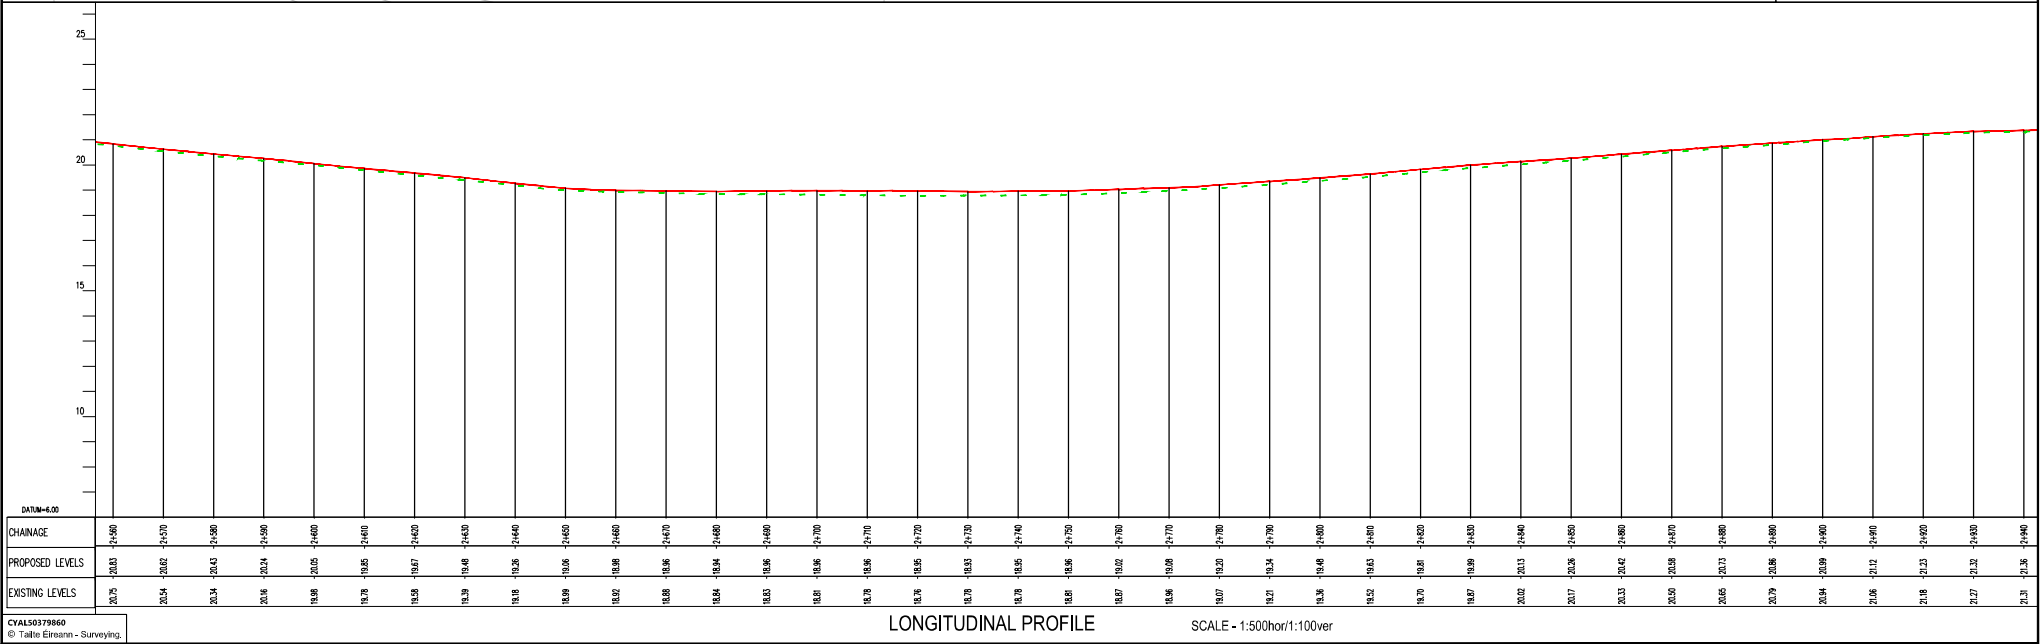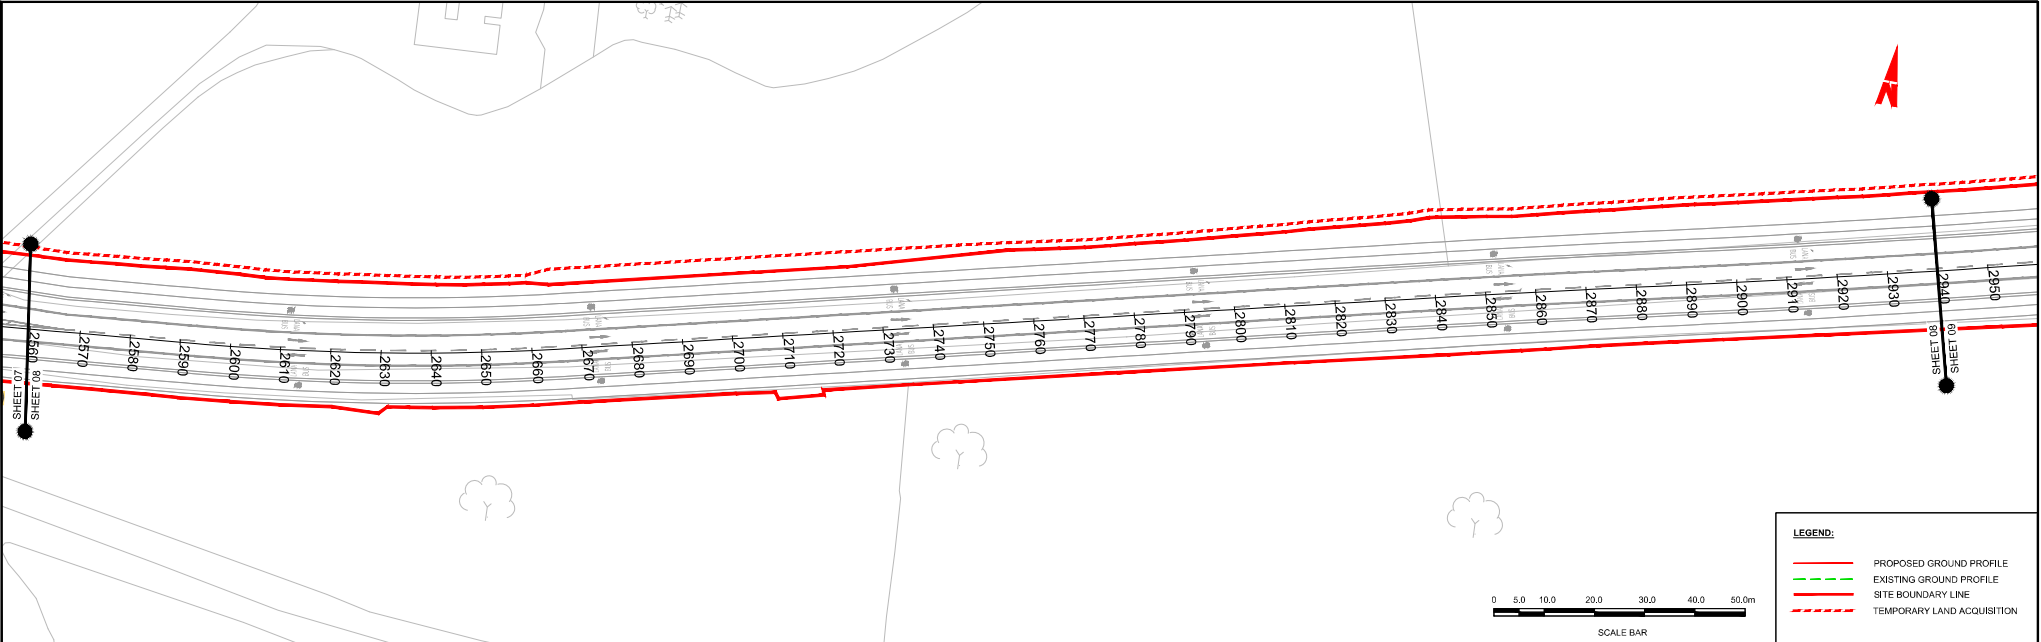

**Notes:**

DO NOT SCALE, use figured dimensions only.



All levels are referred to Ordnance Survey Datum, Mdn Rd.

This drawing is the property of Barry Transportation. It is a confidential document and must not be copied, used, or its content divulged without prior written consent. This document should not be relied on or used in circumstances other than those for which it was originally prepared. Barry Transportation accepts no responsibility for the document to any other party other than the party by whom it was commissioned.

| Rev. | Date     | Drawn | Description        | Chkd | Asmt |
|------|----------|-------|--------------------|------|------|
| 001  | 06/12/24 | GR    | ISSUE FOR PLANNING | TO   | JH   |

| Project Title: BUSCONNECTS GALWAY : DUBLIN ROAD |                                              | Status: A1 |
|-------------------------------------------------|----------------------------------------------|------------|
| Drawing Title: MAINLINE PLAN AND PROFILE        |                                              | Rev: C01   |
| SHEET 8 OF 11                                   |                                              |            |
| Designed: WV                                    | Drawing No: BCGDR-BTL-GE01-HV-XX-DR-CR-00008 |            |
| Drawn: WV                                       | Scale at A1: 1:500                           |            |
| Approved: JH                                    | Date: MAY 2023                               |            |
| Reviewed: JH                                    |                                              |            |

R:\22 Projects\2007 - BusConnects\Gallery - Dublin Road\22-GEN02-Drawing\B02A-BTL-GE02-1\work\B02A-BTL-GE02-1\mainline\_plan\_m1.mxd

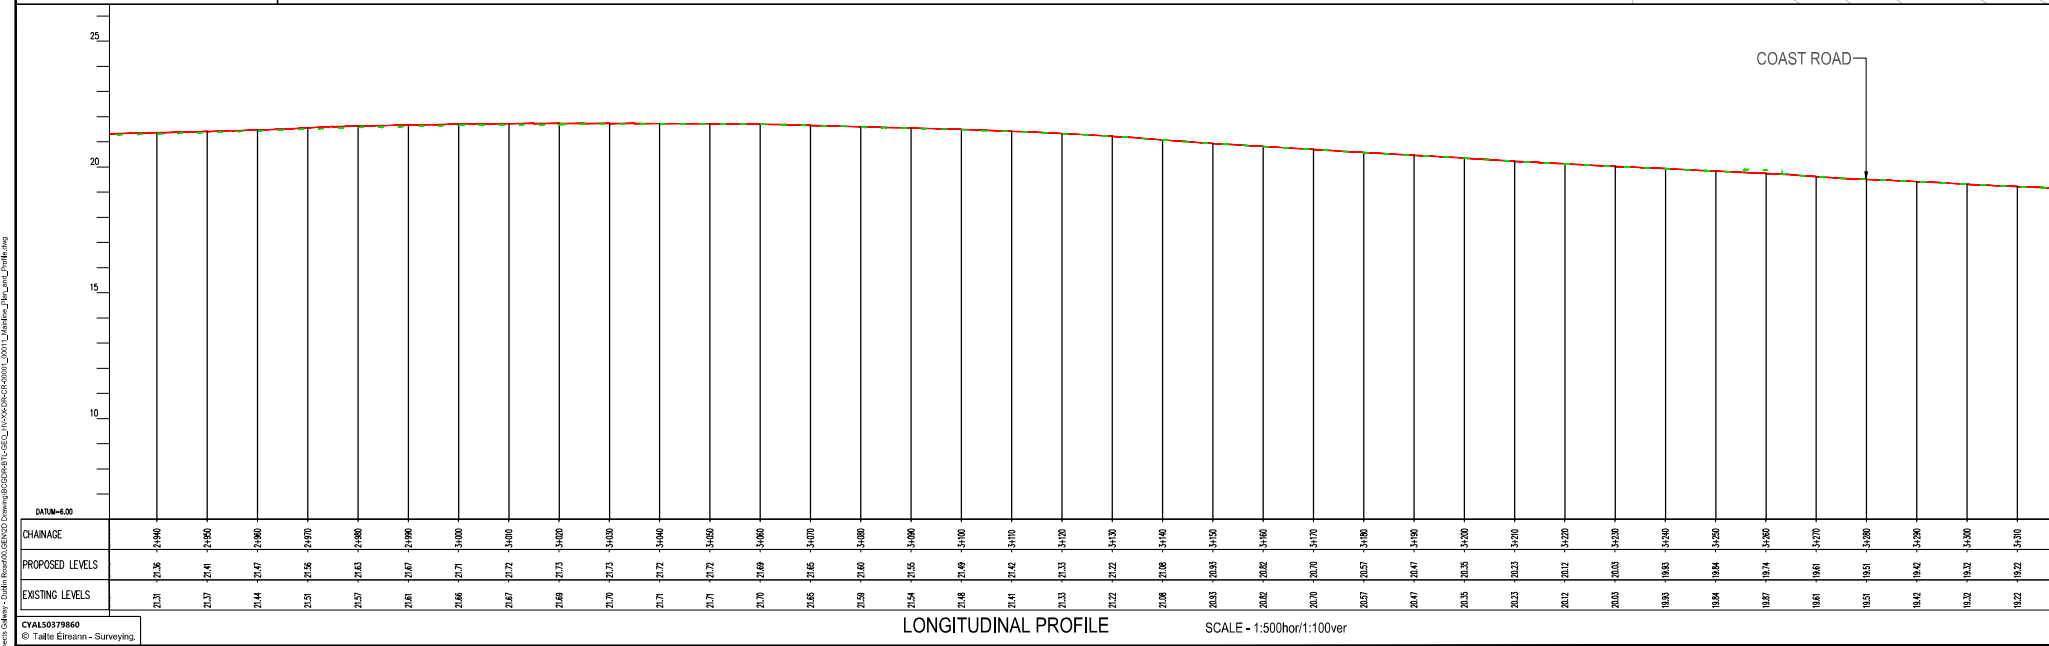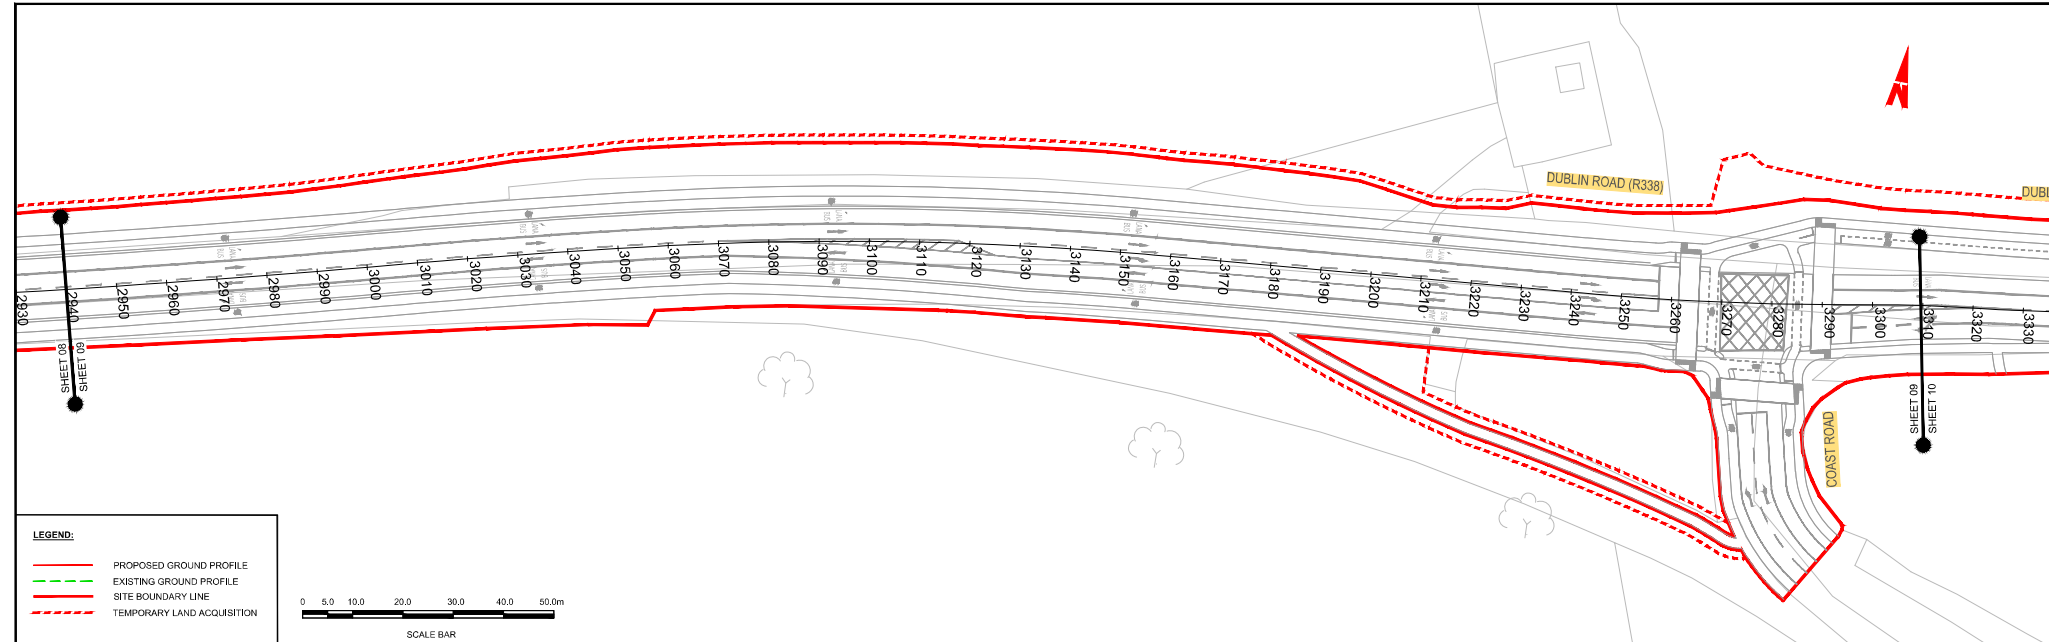

Notes:

DO NOT SCALE, use figured dimensions only.



All levels are referred to Ordnance Survey Datum, Mean Sea Level.

This drawing is the property of Barry Transportation. It is a confidential document and must not be copied, used, or its content divulged without prior written consent. This document should not be relied on or used in circumstances other than those for which it was originally prepared. Barry Transportation accepts no responsibility for the document to any other party other than the party by whom it was commissioned.

| Rev. | Date     | Drawn | Description        | Chkd | Appr. |
|------|----------|-------|--------------------|------|-------|
| 001  | 06/12/24 | GR    | ISSUE FOR PLANNING | TO   | JH    |

| Project Title: BUSCONNECTS GALWAY : DUBLIN ROAD |                                              | Status: A1 |
|-------------------------------------------------|----------------------------------------------|------------|
| Drawing Title: MAINLINE PLAN AND PROFILE        |                                              |            |
| SHEET 9 OF 11                                   |                                              |            |
| Designed: WV                                    | Drawing No: BCGDR-BTL-GE02-HV-XX-DR-CR-00009 | Rev: C01   |
| Drawn: WV                                       | Scale at A1: 1:500                           |            |
| Approved: JH                                    | Date: MAY 2025                               |            |
| Reviewed: JH                                    |                                              |            |

R:\22 Projects\2207 - BusConnects Galway - Dublin Road\GEN00 Drawing\B0604R11-GE01\_100x600m-CR-00010\_0001\_L\Profile\_The\_L\Profile.dwg

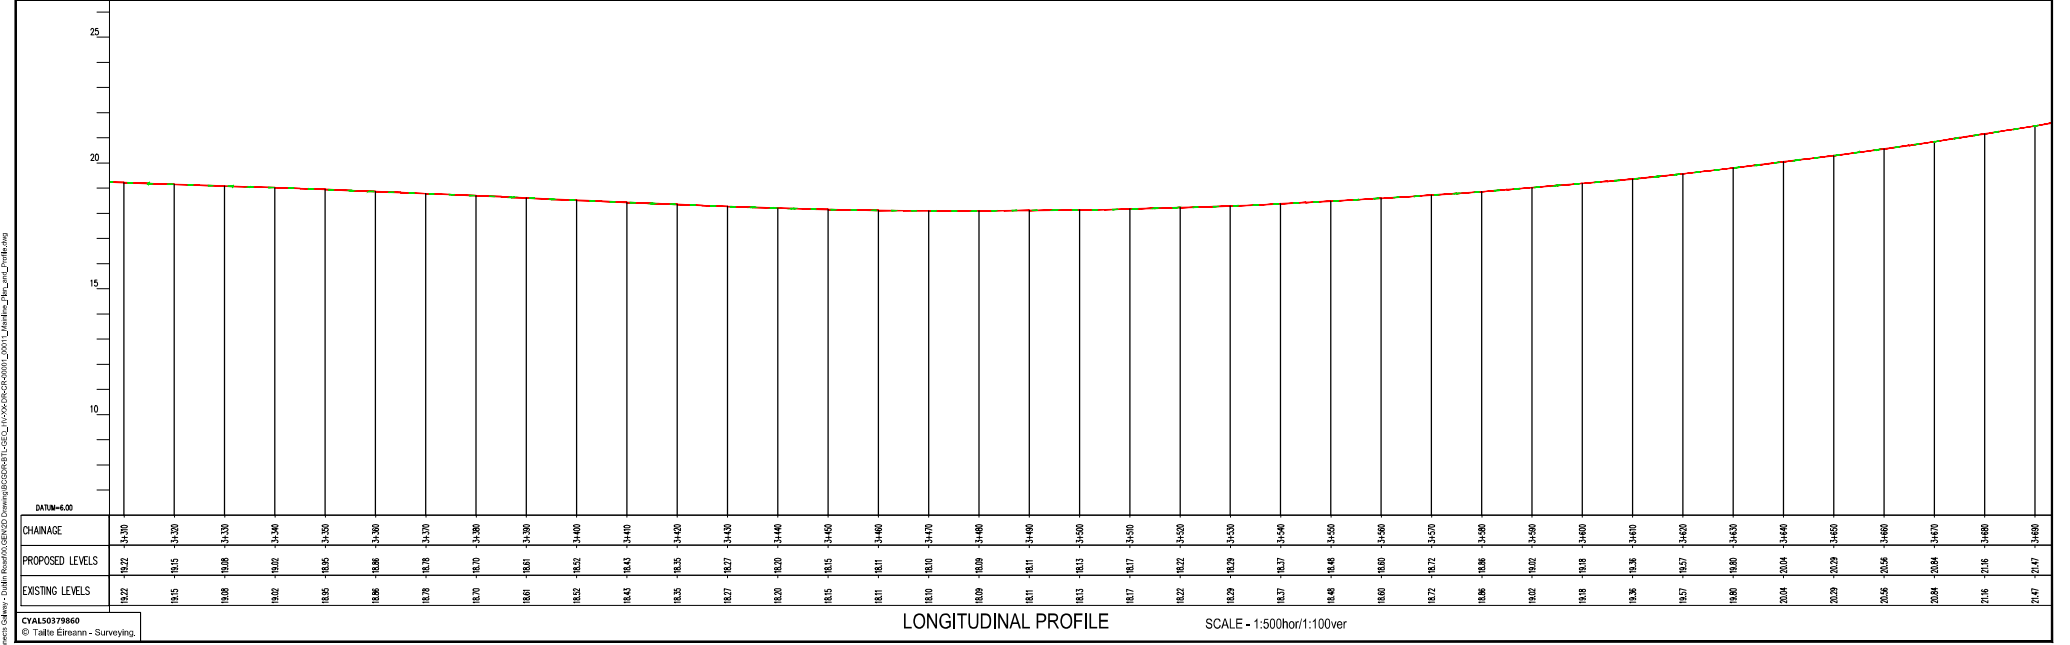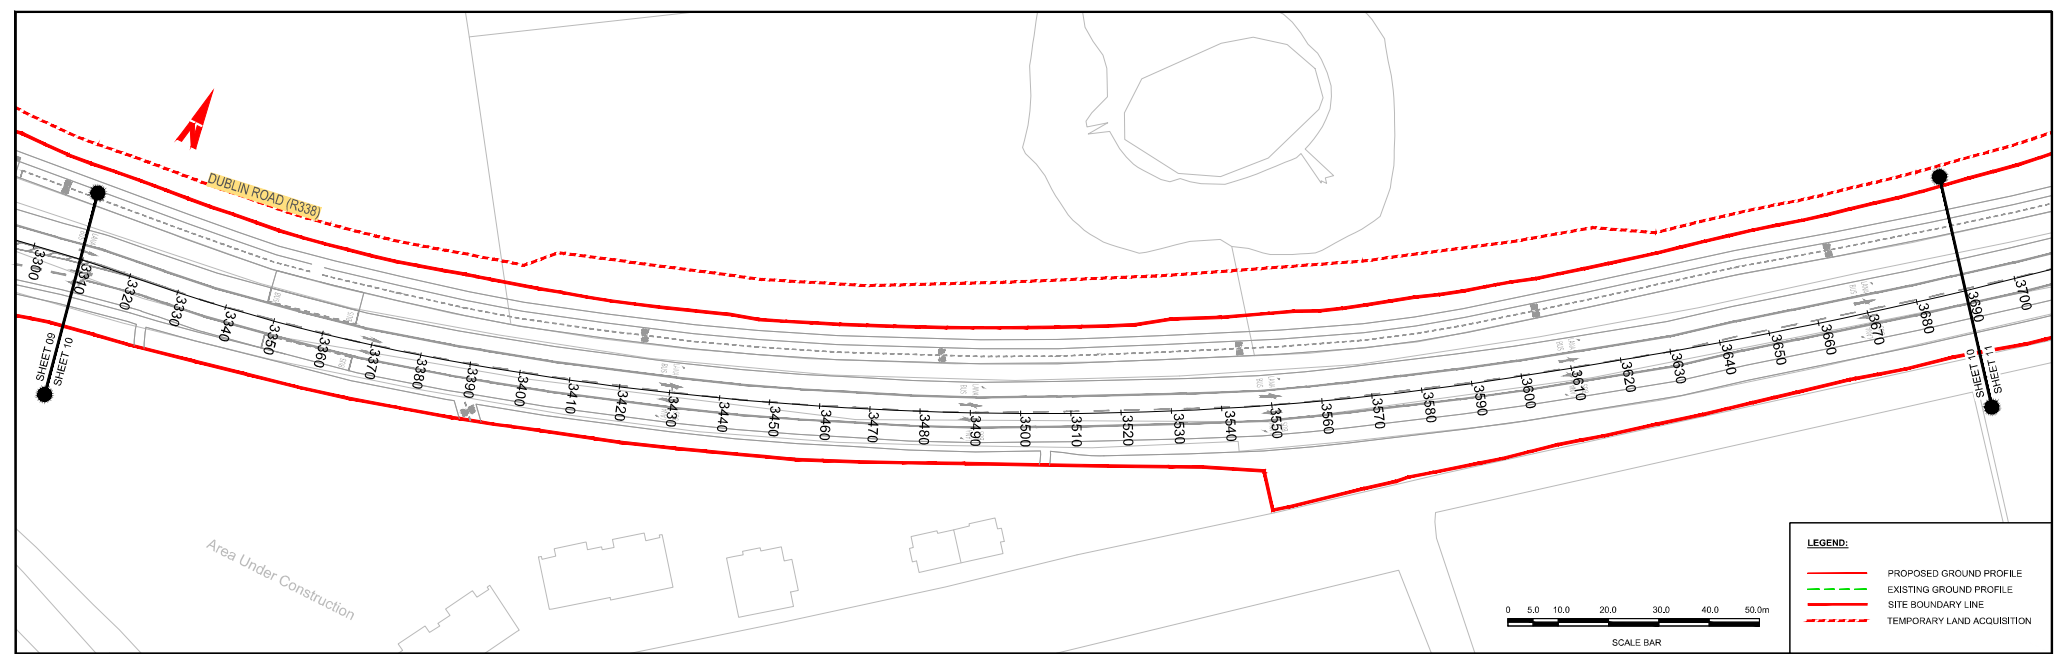

**Notes:**

DO NOT SCALE, use figured dimensions only.

All levels are referred to Ordnance Survey Datum, Mean High.

This drawing is the property of Barry Transportation. It is a confidential document and must not be copied, used, or its content divulged without prior written consent. This document should not be relied on or used in circumstances other than those for which it was originally prepared. Barry Transportation accepts no responsibility for this document to any other party other than the party by whom it was commissioned.

| Rev. | Date     | Drawn | Description        | Chk'd | App'd |
|------|----------|-------|--------------------|-------|-------|
| 001  | 06/12/24 | GR    | ISSUE FOR PLANNING | TO    | JH    |

| Project Title: BUSCONNECTS GALWAY : DUBLIN ROAD |                                              | Status: A1 |
|-------------------------------------------------|----------------------------------------------|------------|
| Drawing Title: MAINLINE PLAN AND PROFILE        |                                              | Rev: C01   |
| SHEET 10 OF 11                                  |                                              |            |
| Designed: WV                                    | Drawing No: BCGDR-BTL-GE01-HV-XX-DR-CR-00010 |            |
| Drawn: WV                                       | Scale at A1: 1:500                           |            |
| Approved: JH                                    | Date: MAY 2023                               |            |
| Reviewed: JH                                    |                                              |            |

R:\22 Projects\2207 - BusConnects Galway - Dublin Road\02\_Geoid Drawing\BGDR-BTL-Geo\_L\06-DGN\CR-0001\_0001\_L\Profile\_The\_L\mifiling

