



The background is a vibrant red field filled with various geometric shapes. In the top-left, a teal shape curves into the corner. The top-center features a teal semi-circle with a blue semi-circle inside it. The top-right has a blue vertical bar with a white circle, and a dark blue square with a white circle. The bottom-left shows a blue horizontal bar with a white circle, and a dark blue shape with a white circle. The bottom-right contains a large teal semi-circle, a dark blue semi-circle, and a red semi-circle, all with white outlines.

Plans & Profiles

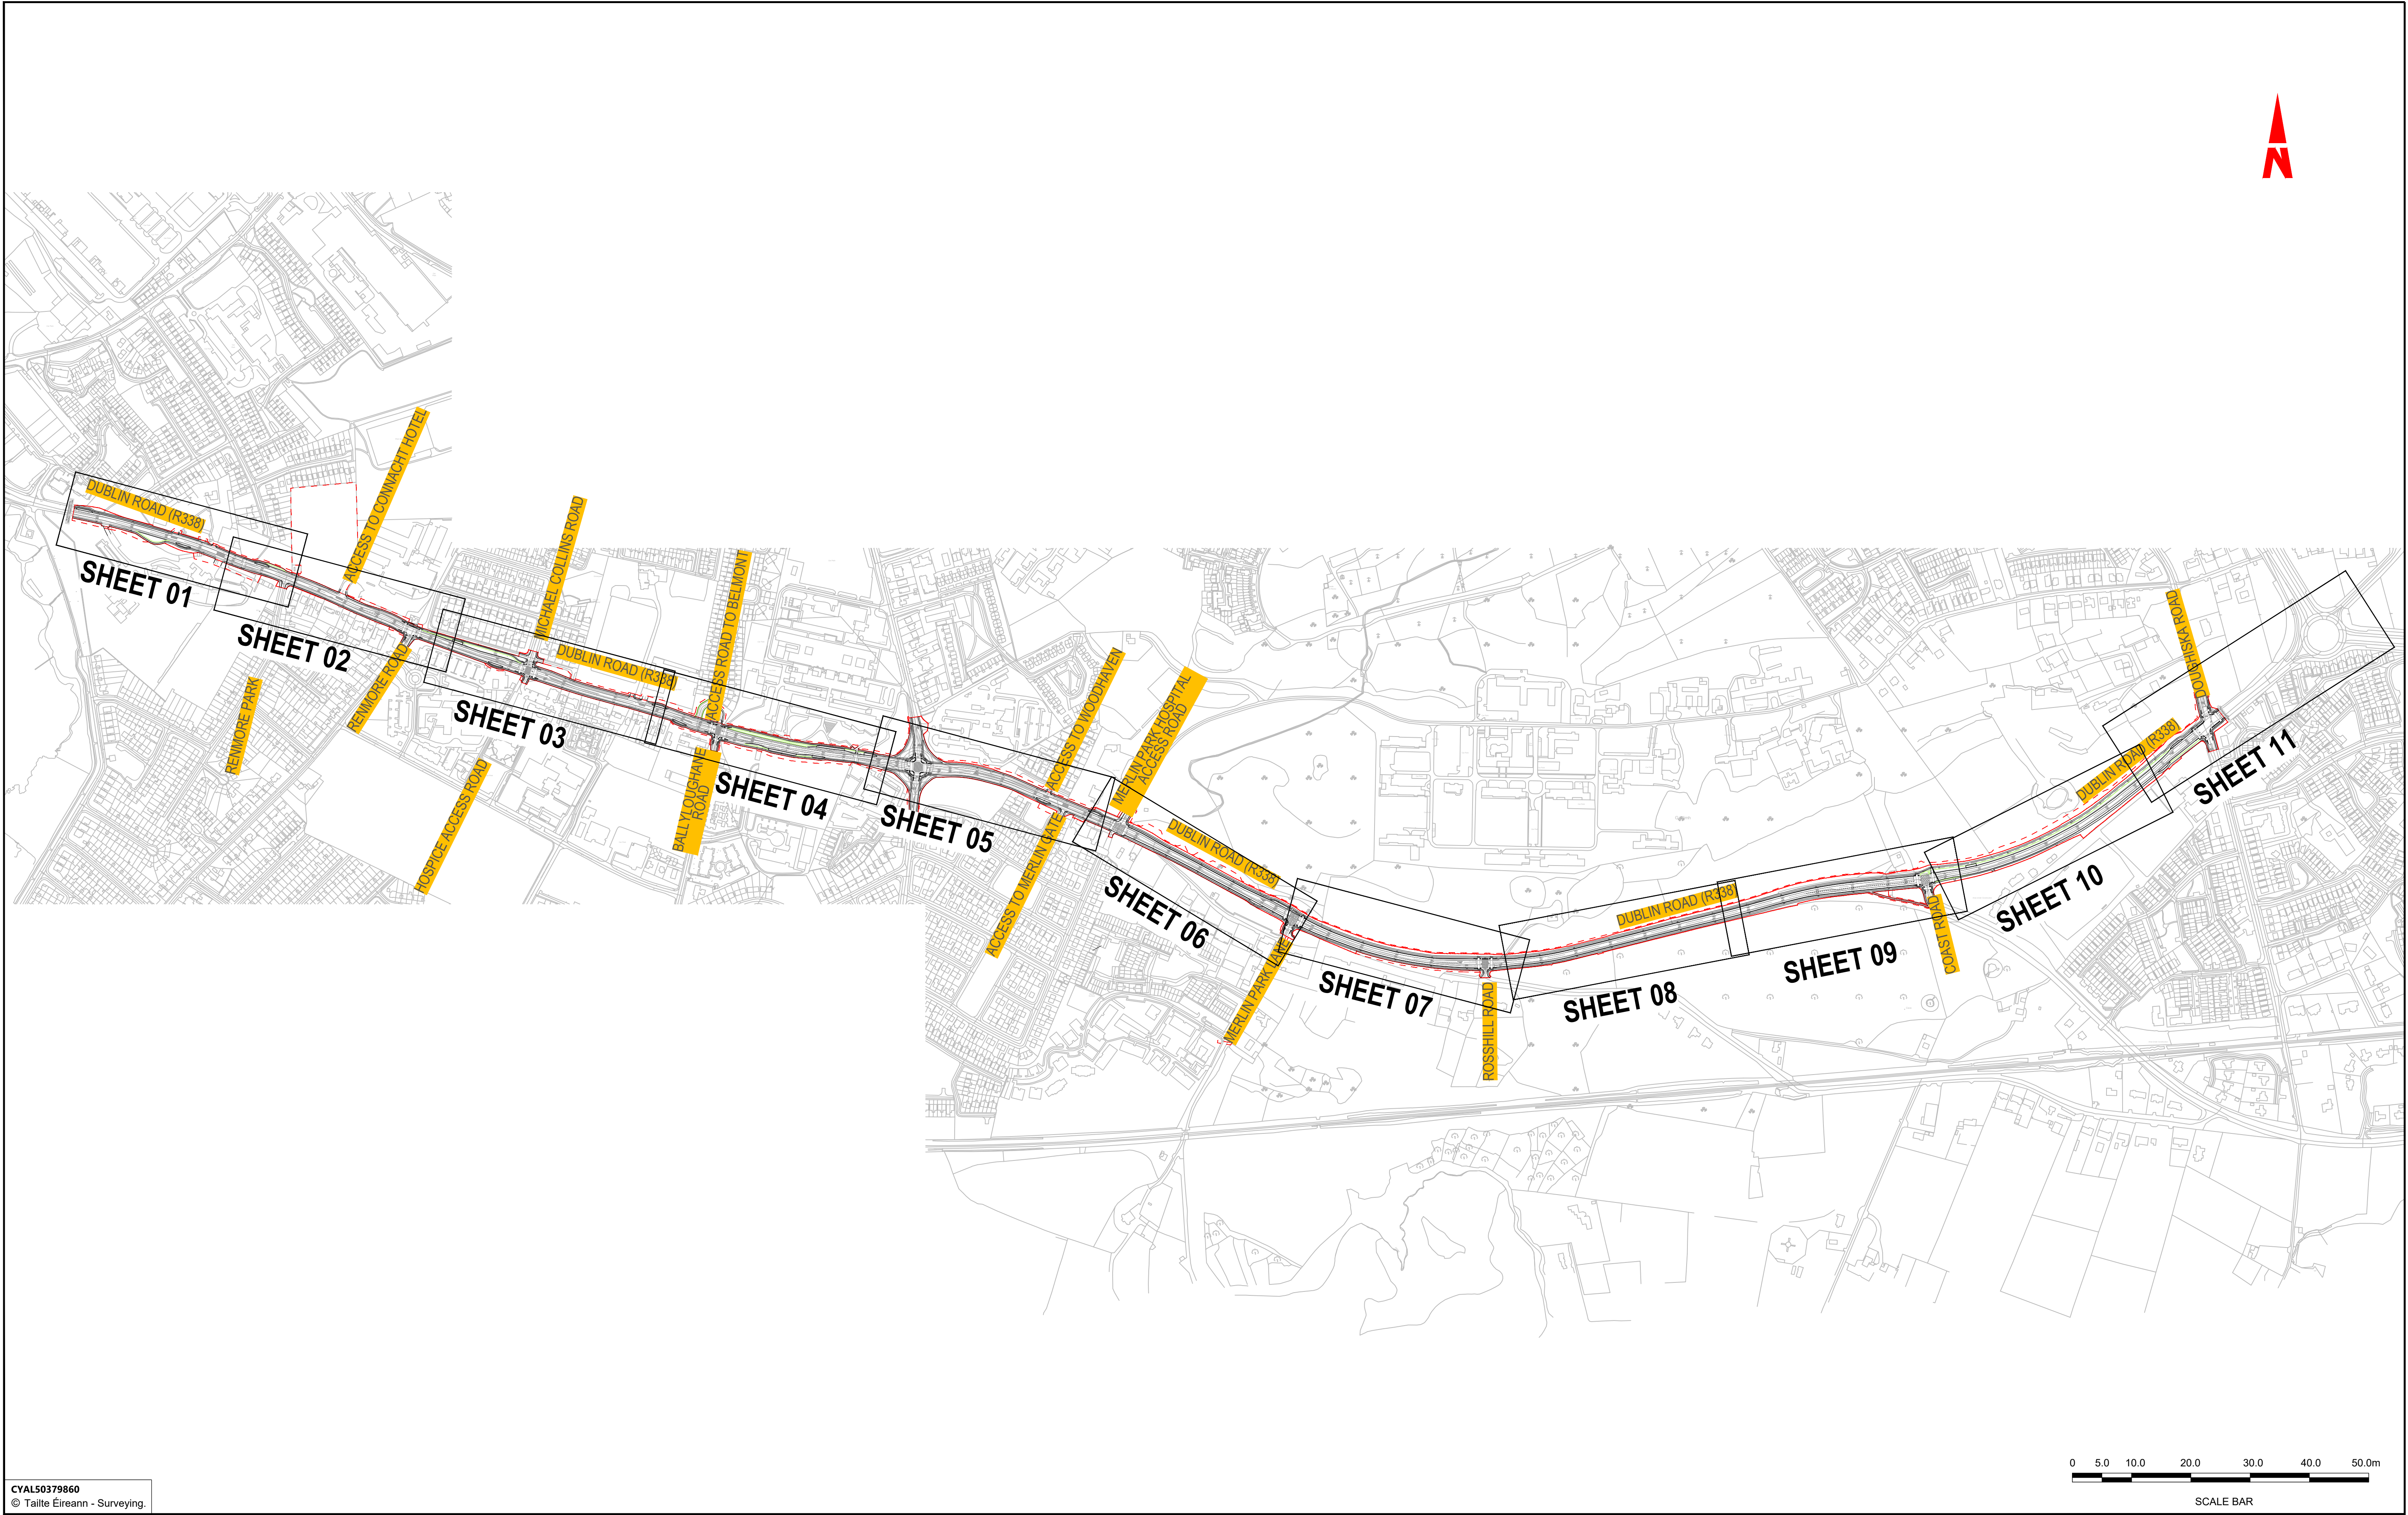

CYAL50379860
© Tailte Éireann - Surveying.

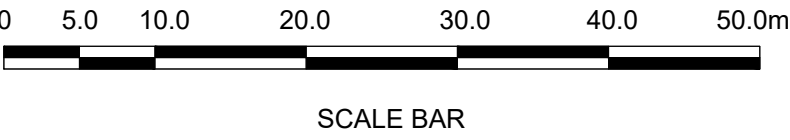



Tionscadal Éireann
Project Ireland
2040

BUS
CONNECTS
GALWAY

SUSTAINABLE TRANSPORT FOR A BETTER CITY.



Údarás Náisiúnta Iompair
National Transport Authority







BARRY
TRANSPORTATION



Notes:
DO NOT SCALE, use figured dimensions only.
All levels are referred to Ordnance Survey Datum, Malin Head.
This drawing is the property of Barry Transportation. It is a confidential document and must not be copied, used, or its contents divulged without prior written consent. This document should not be relied on or used in circumstances other than those for which it was originally prepared. Barry Transportation accepts no responsibility for this document to any other party other than the party by whom it was commissioned.

Rev.	Date	Drawn	Description	Chk'd	Appr.
001	06.12.24	GW	ISSUE FOR PLANNING	TD	JN

Project Title: BUSCONNECTS GALWAY : DUBLIN ROAD		Status:
Drawing Title: MAINLINE PLAN AND PROFILE KEY PLAN SHEET 01 OF 01		A1
Designed: WV	Drawing No. BCGDR-BTL-GEO_HV-XX-DR-CR-00000	Rev: C01
Drawn: WV	Scale at A1: 1:5000	
Approved: JN	Date: MAY 2023	
Reviewed: JN		

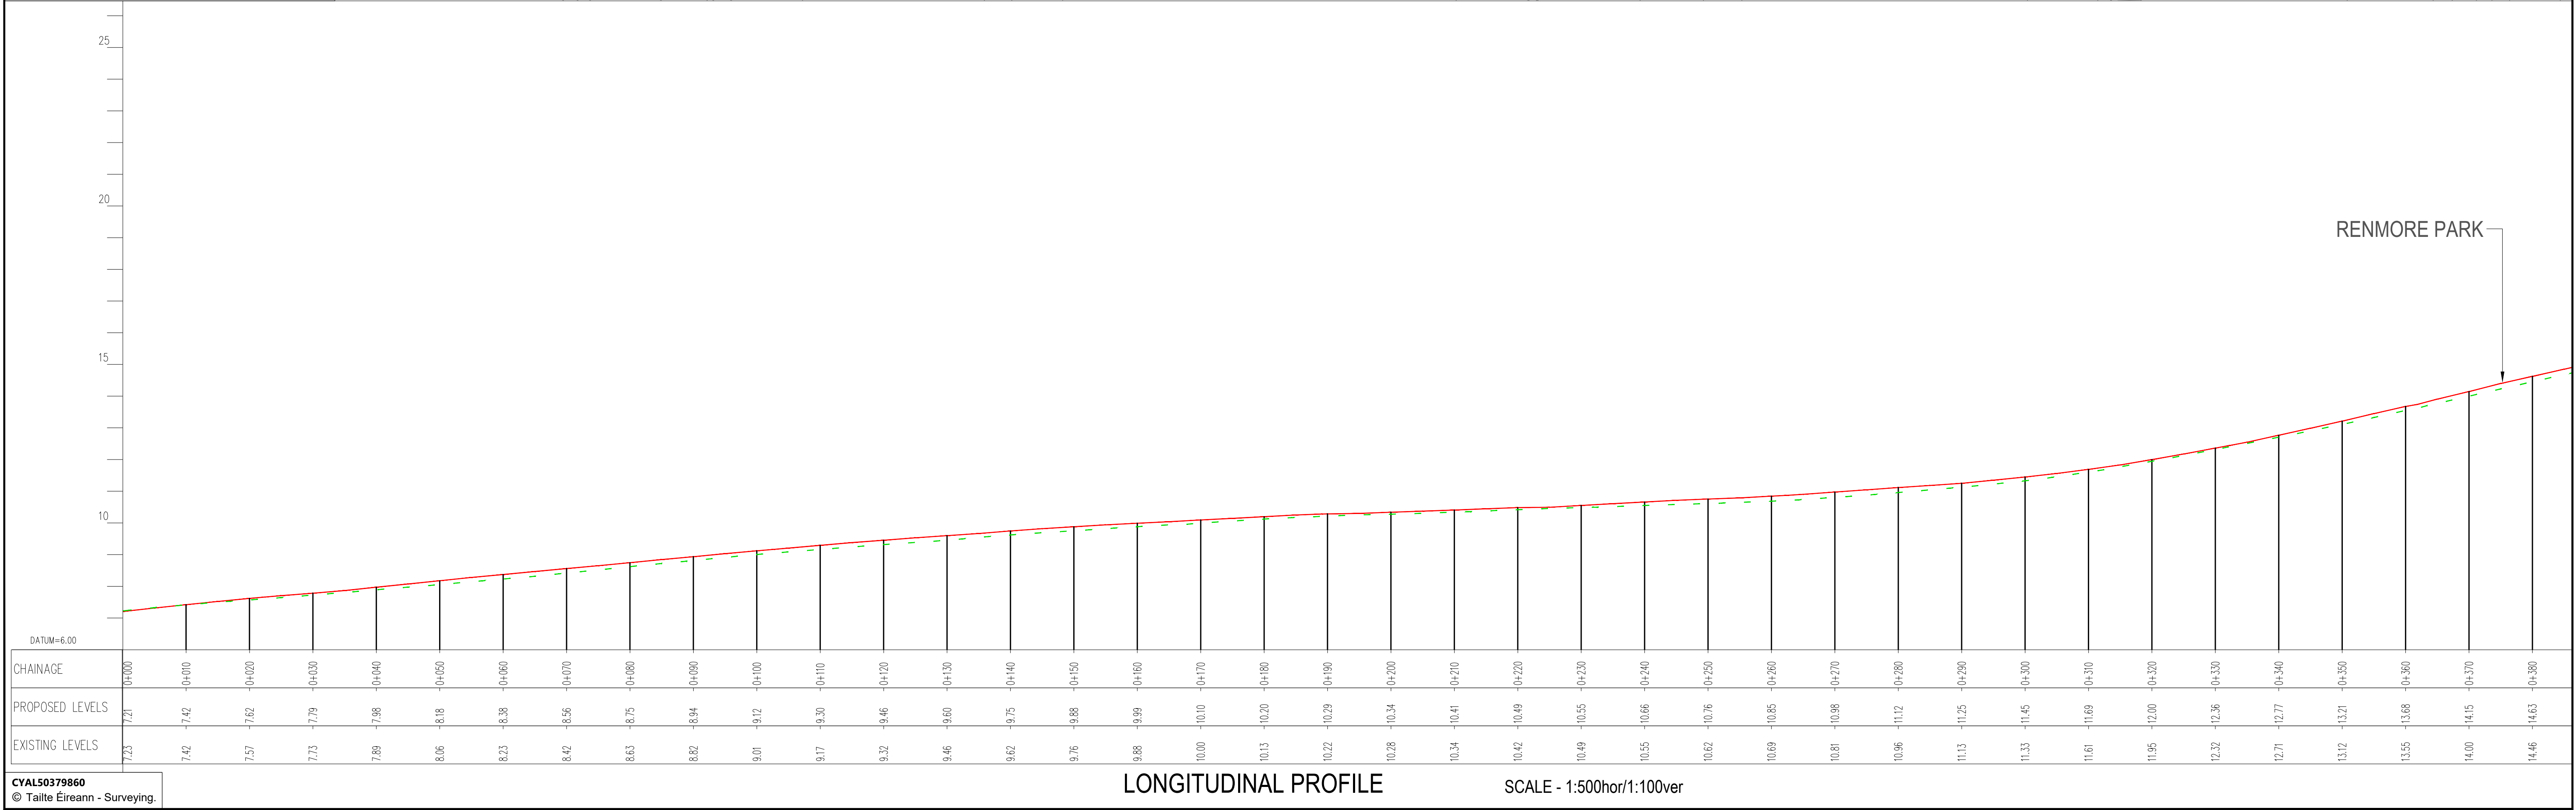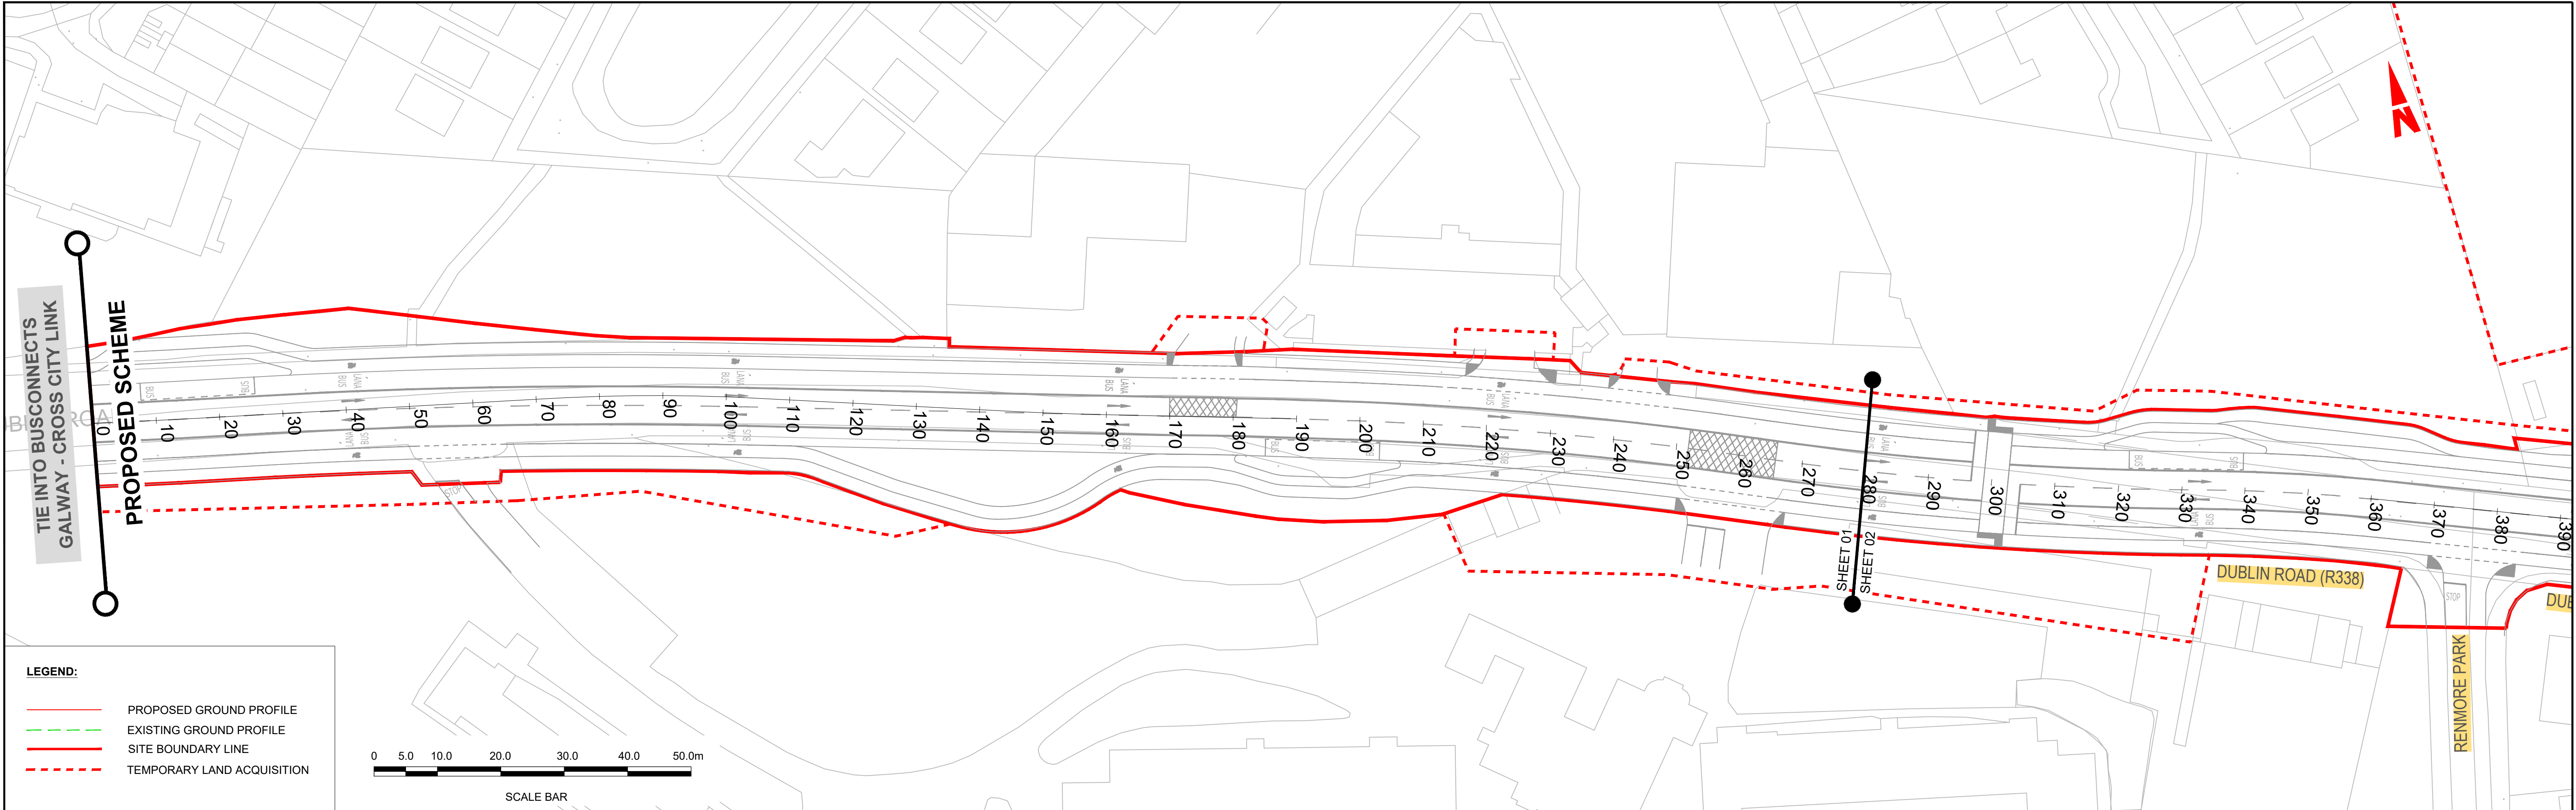



Tionscadal Éireann

Project Ireland

2040



BUS

CONNECTS

GALWAY

SUSTAINABLE TRANSPORT FOR A BETTER CITY.




NTA

Údarás Náisiúnta Iompair

National Transport Authority



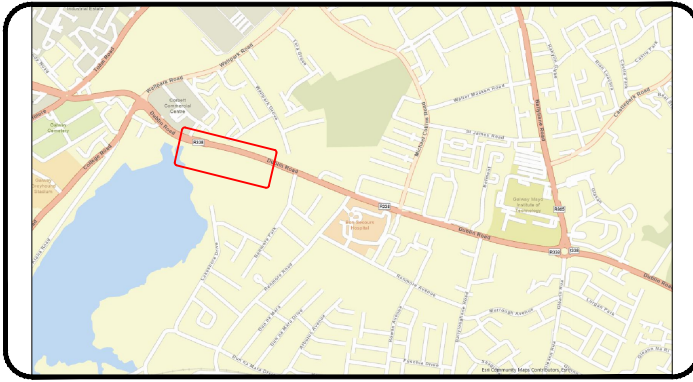



BARRY

TRANSPORTATION



Notes:



DO NOT SCALE, use figured dimensions only.



All levels are referred to Ordnance Survey Datum, Malin Head.


This drawing is the property of Barry Transportation. It is a confidential document and must not be copied, used, or its contents divulged without prior written consent. This document should not be relied on or used in circumstances other than those for which it was originally prepared. Barry Transportation accepts no responsibility for this document to any other party other than the party by whom it was commissioned.

Rev.	Date	Drawn	Description	Chk'd	Appr.
001	06.12.24	GW	ISSUE FOR PLANNING	TD	JN

Project Title: BUSCONNECTS GALWAY : DUBLIN ROAD		Status:
Drawing Title: MAINLINE PLAN AND PROFILE		A1
SHEET 1 OF 11		
Designed: WV	Drawing No. BCGDR-BTL-GEO_HV-XX-DR-CR-00001	Rev: C01
Drawn: WV	Scale at A1: 1:500	
Approved: JN	Date: MAY 2023	
Reviewed: JN		

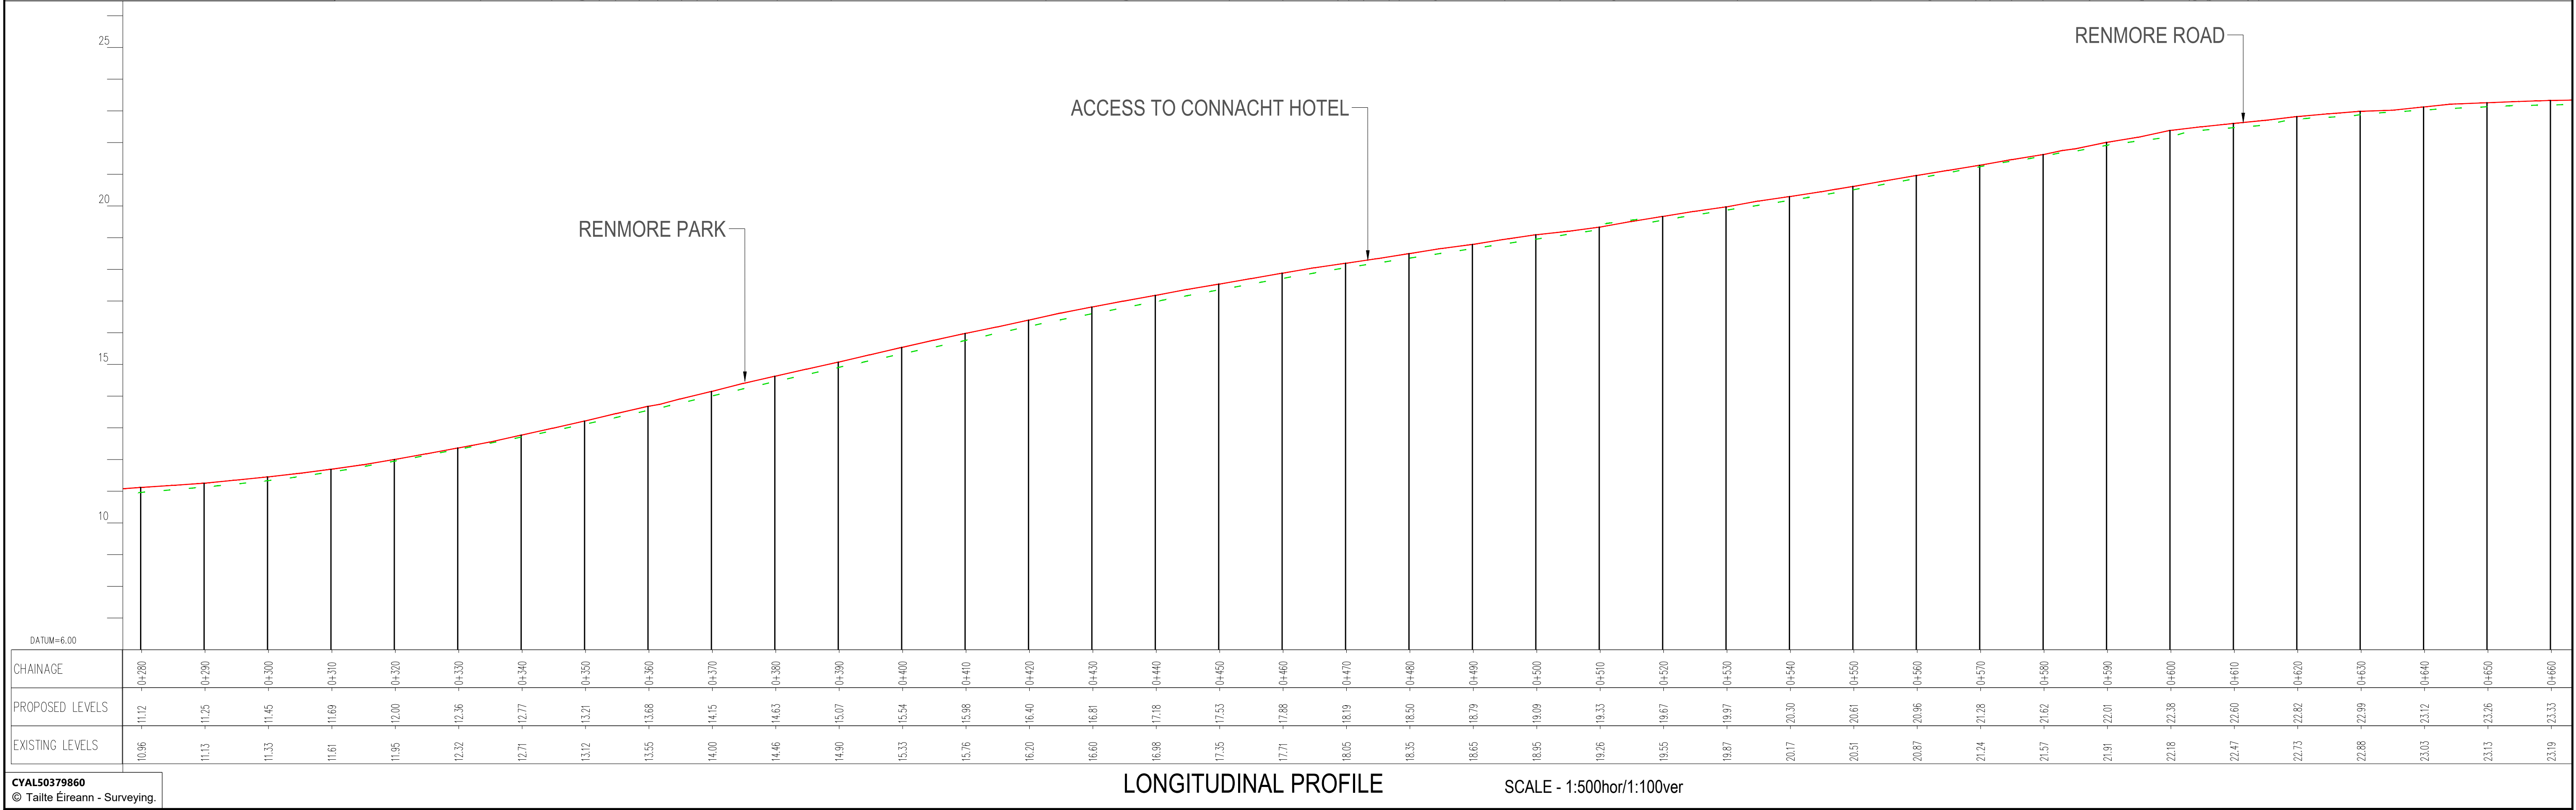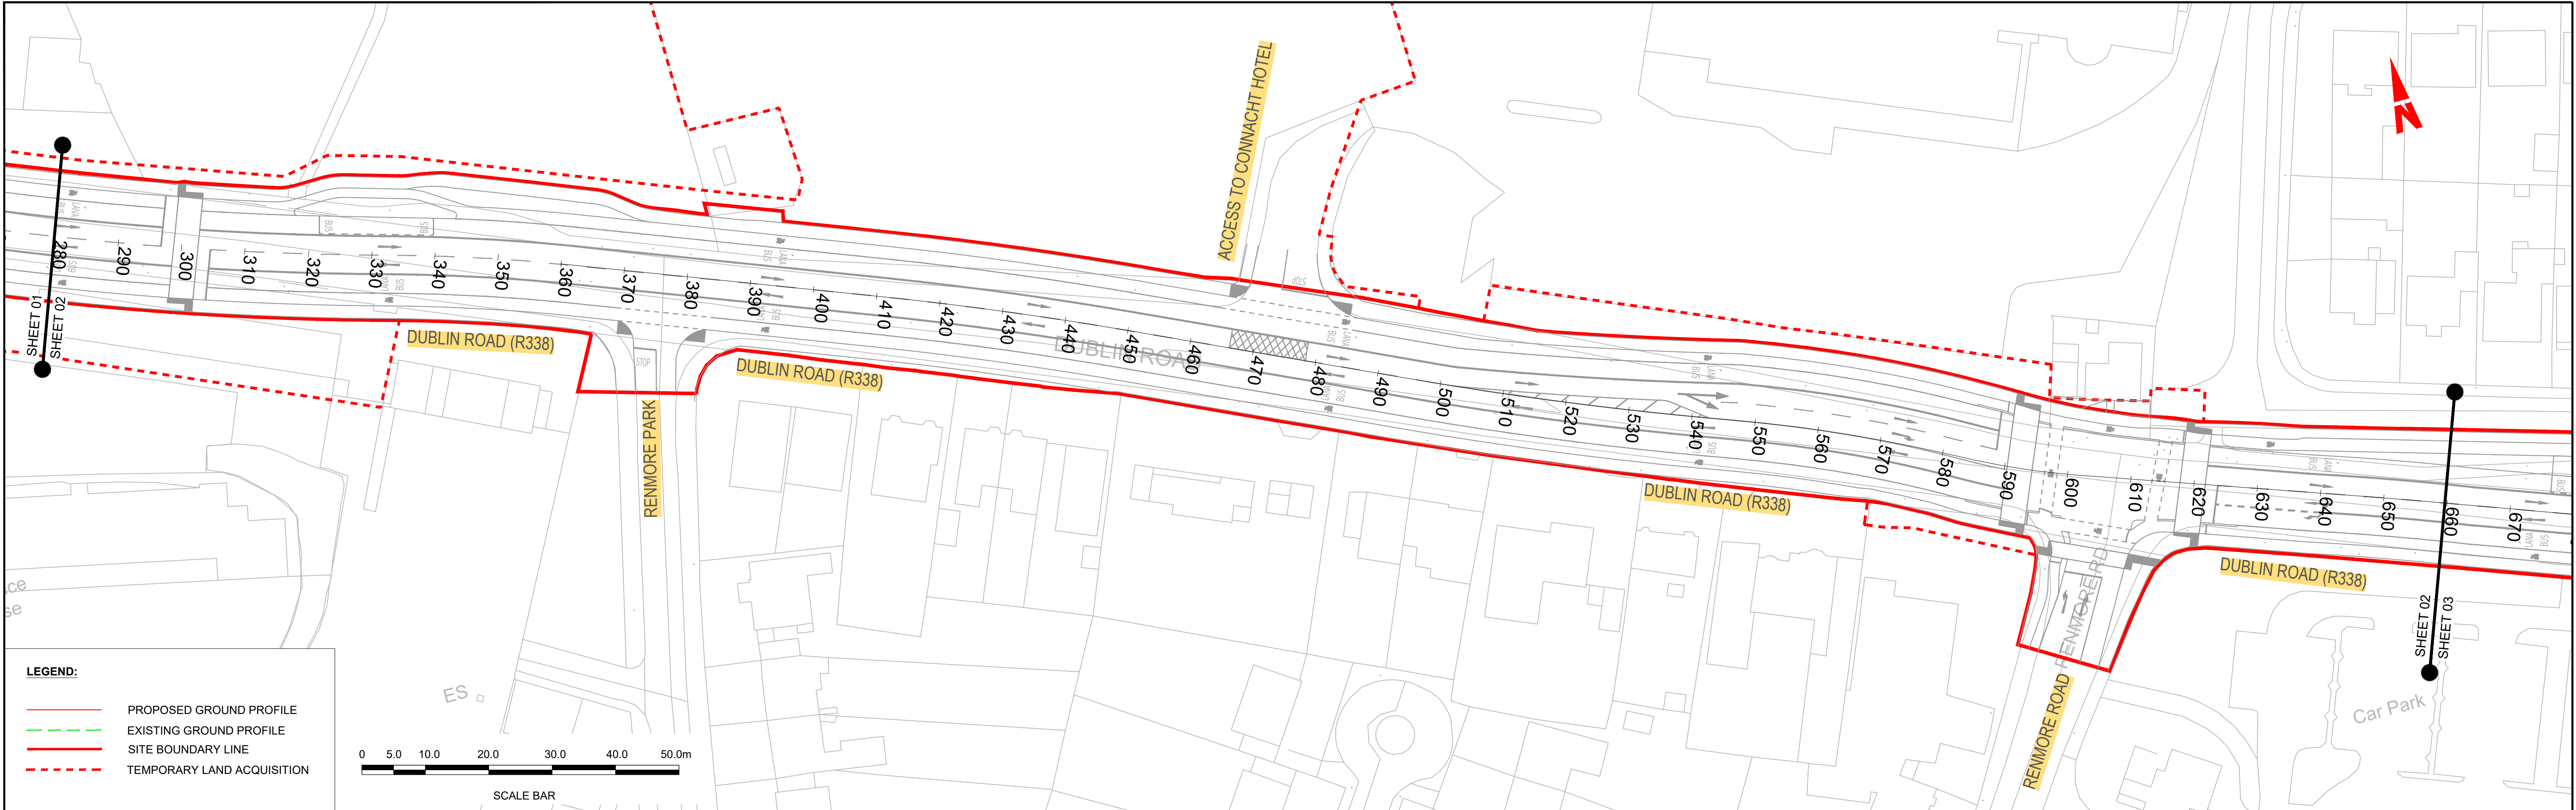

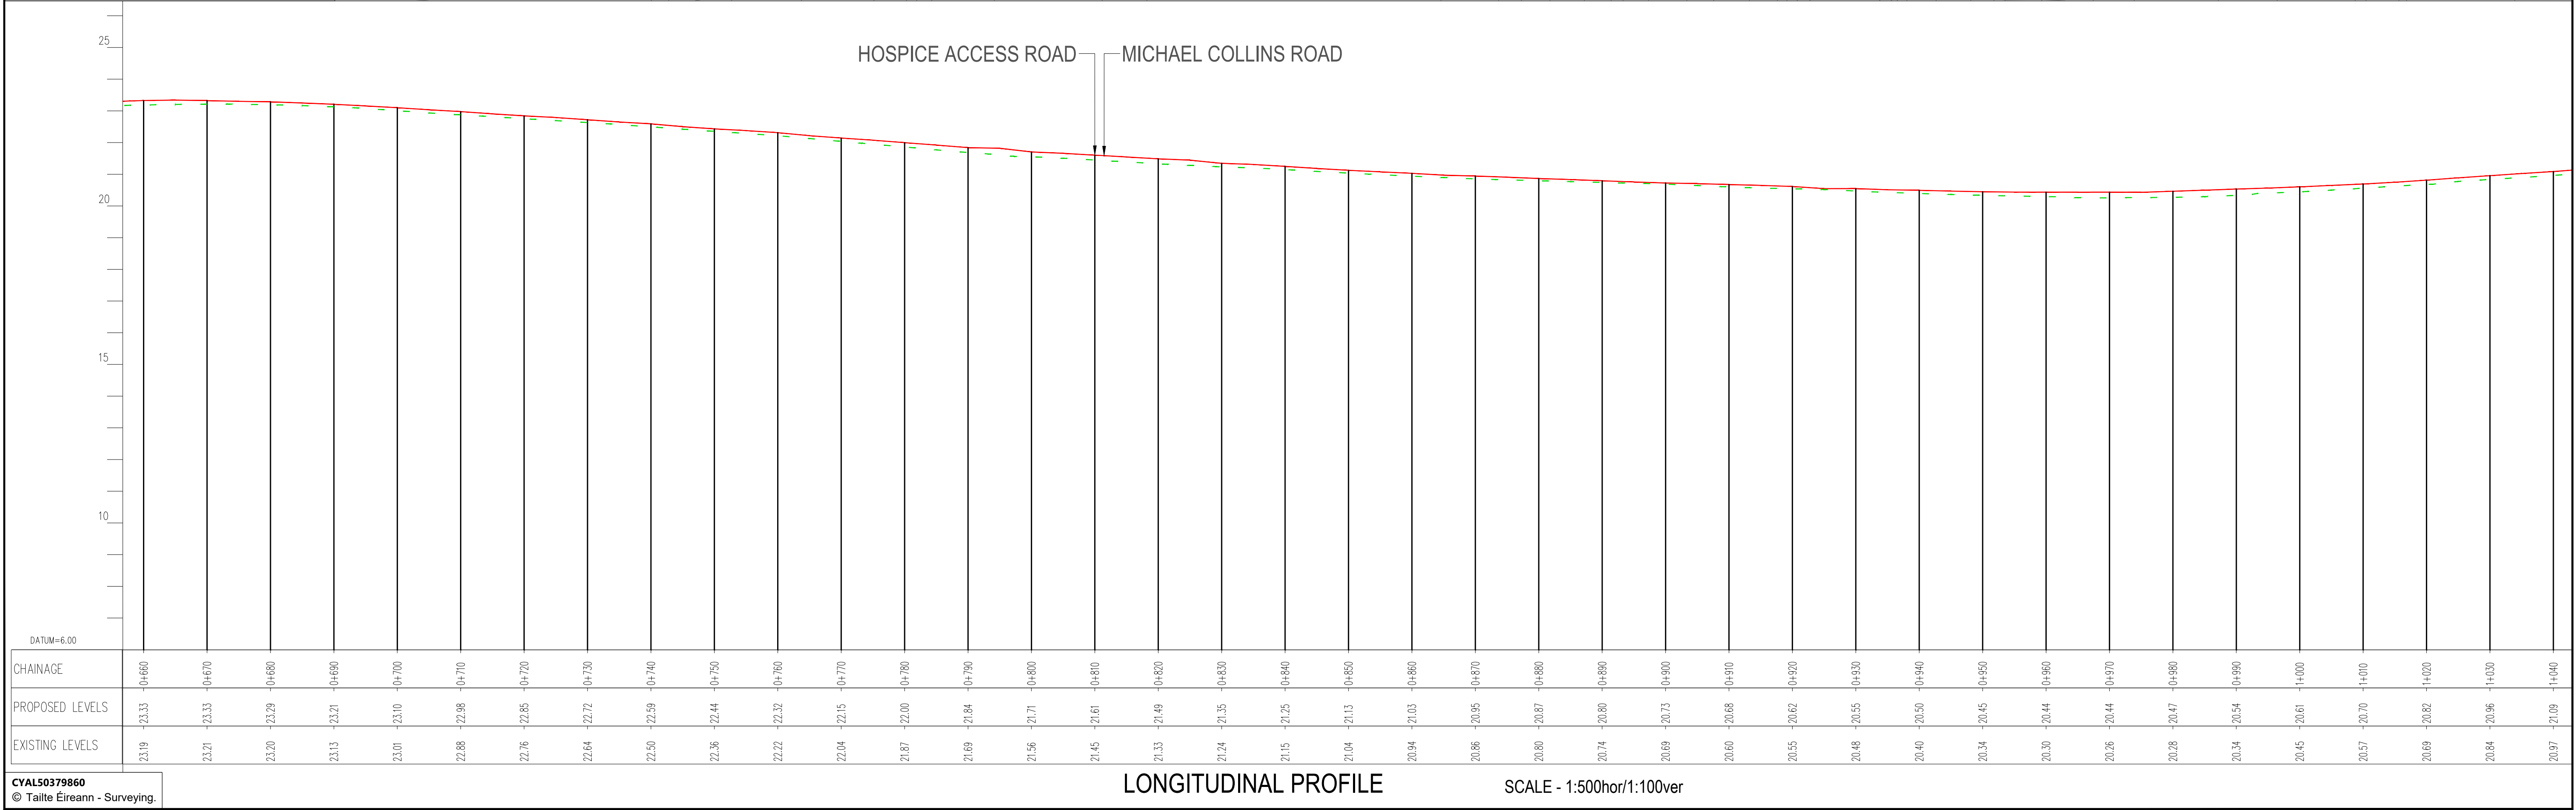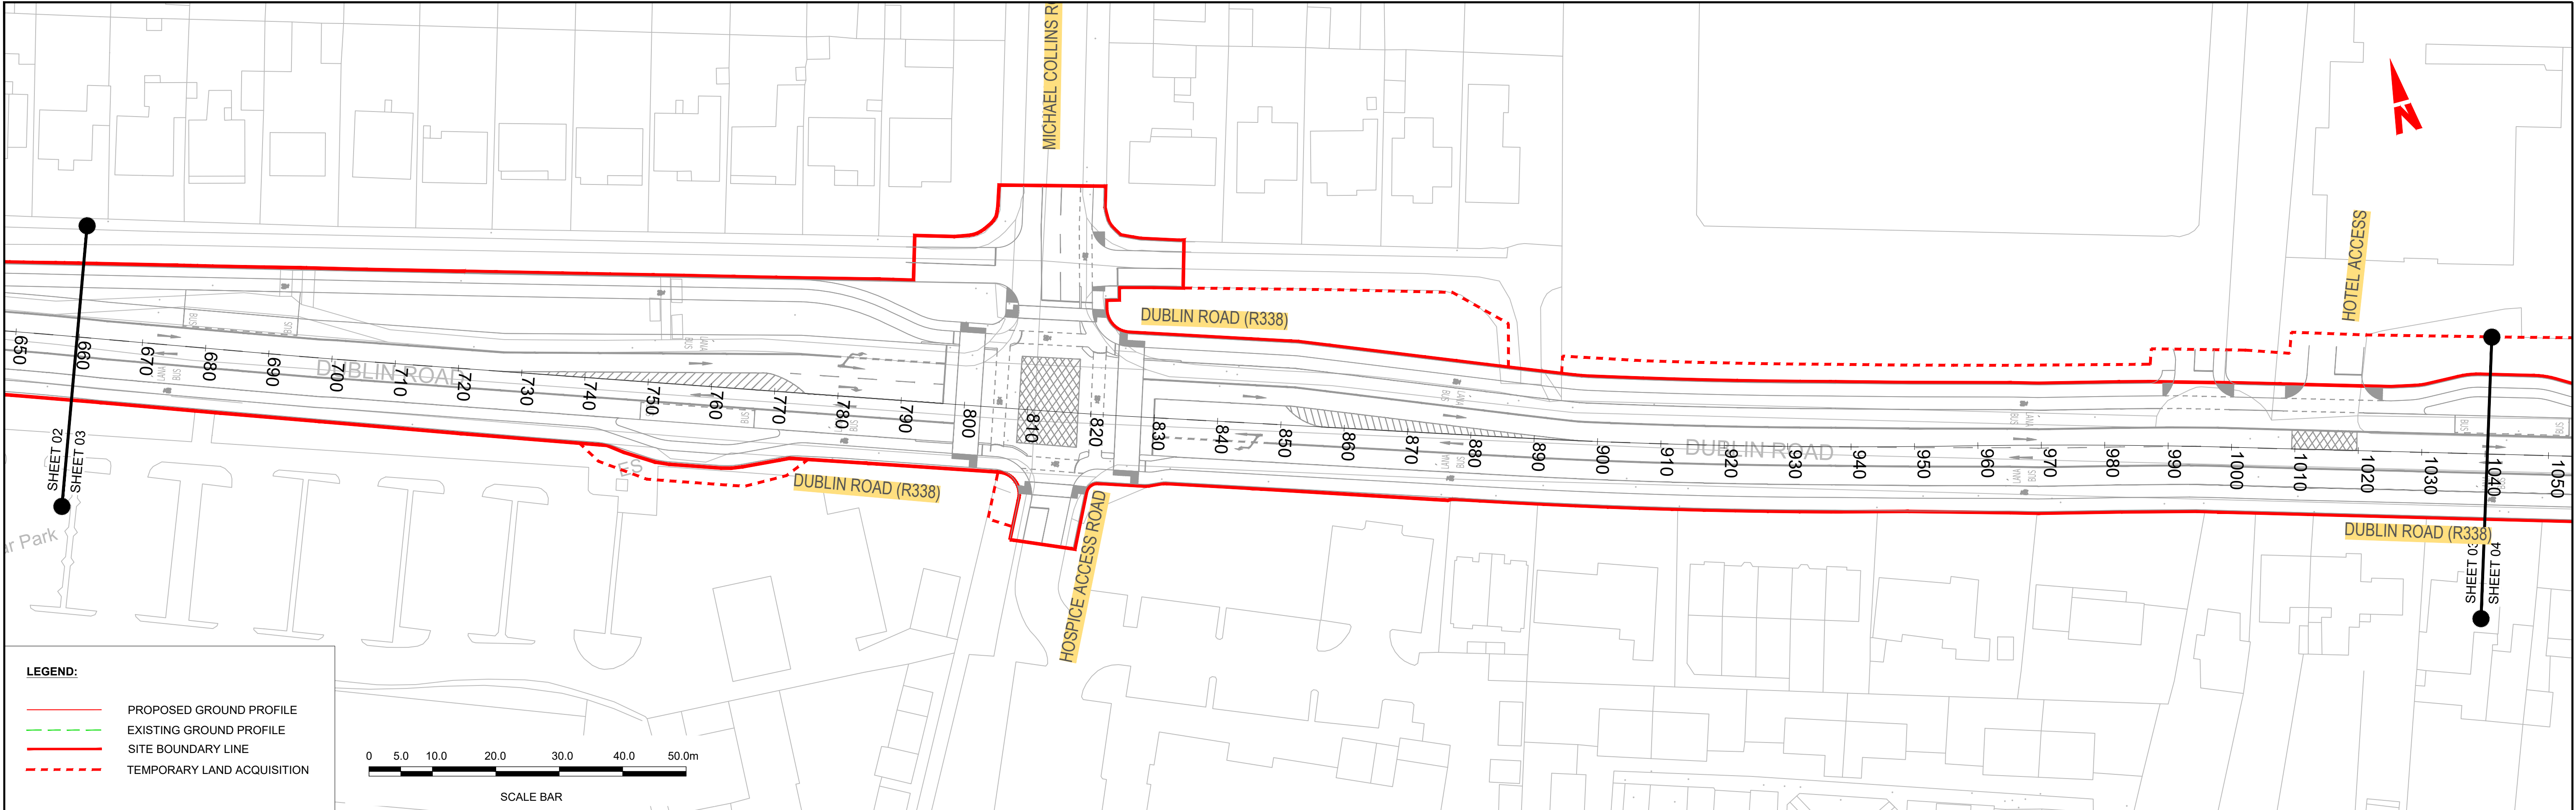

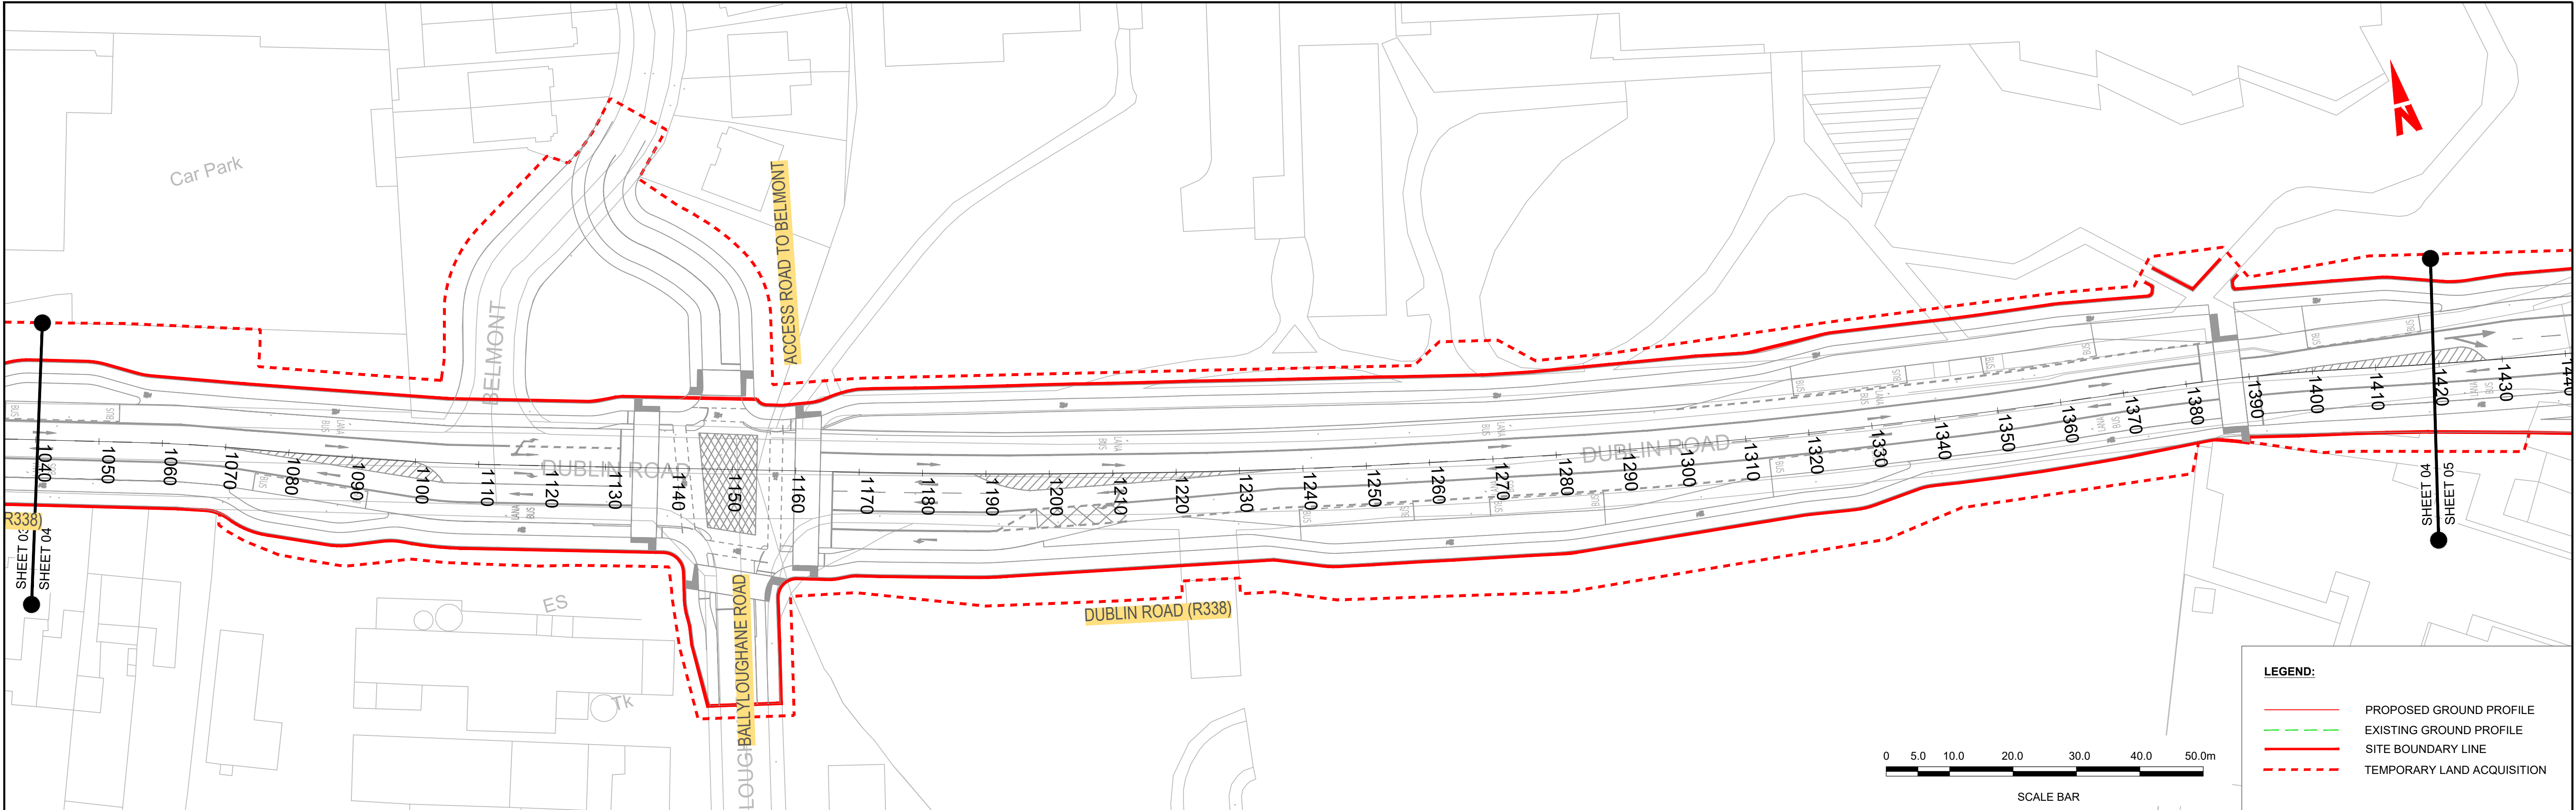

Notes:



DO NOT SCALE, use figured dimensions only.

All levels are referred to Ordnance Survey Datum, Malin Head.

This drawing is the property of Barry Transportation. It is a confidential document and must not be copied, used, or its contents divulged without prior written consent. This document should not be relied on or used in circumstances other than those for which it was originally prepared. Barry Transportation accepts no responsibility for this document to any other party other than the party by whom it was commissioned.

Rev.	Date	Drawn	Description	Chk'd	Appr.
001	06.12.24	GW	ISSUE FOR PLANNING	TD	JN

Project Title: BUSCONNECTS GALWAY : DUBLIN ROAD		Status: A1
Drawing Title: MAINLINE PLAN AND PROFILE		Rev: C01
SHEET 4 OF 11		
Designed: WV	Drawing No. BCGDR-BTL-GEO_HV-XX-DR-CR-00004	
Drawn: WV	Scale at A1: 1:500	
Approved: JN	Date: MAY 2023	
Reviewed: JN		

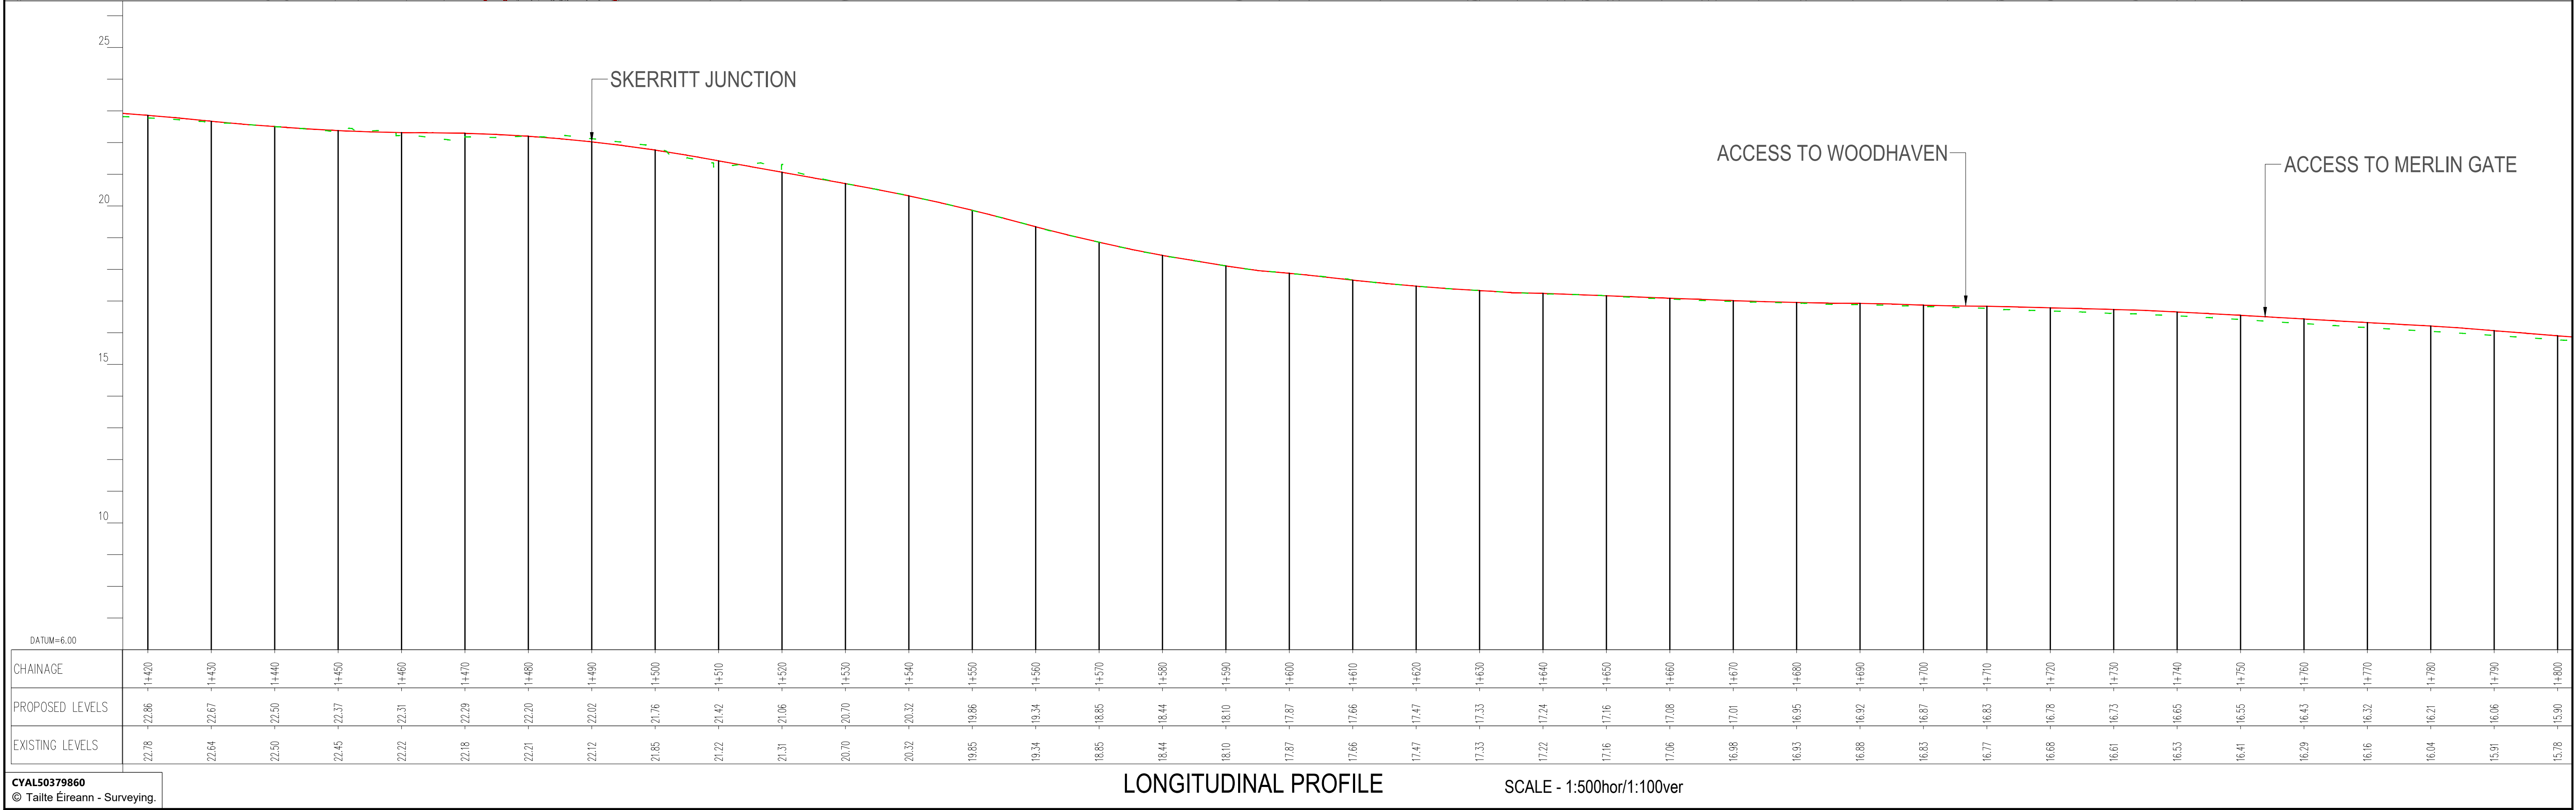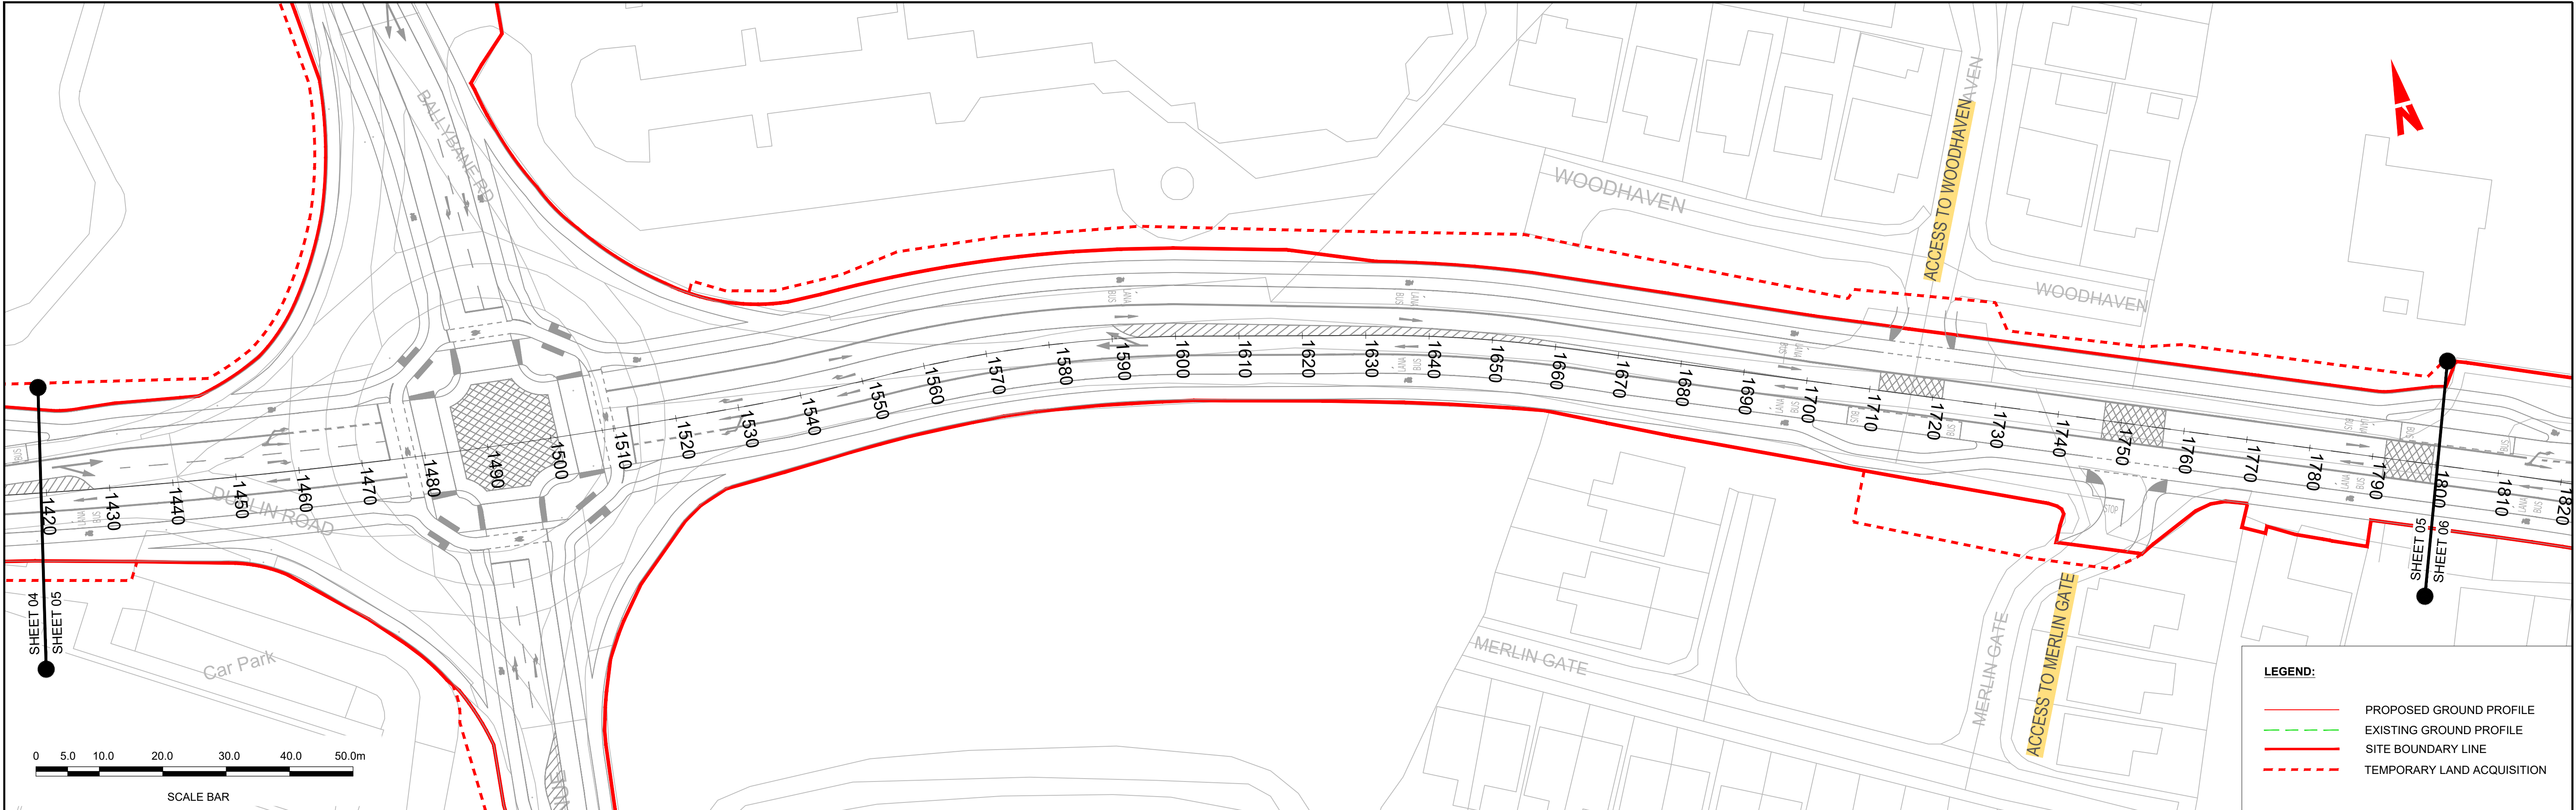

Notes:



DO NOT SCALE, use figured dimensions only.

All levels are referred to Ordnance Survey Datum, Malin Head.

This drawing is the property of Barry Transportation. It is a confidential document and must not be copied, used, or its contents divulged without prior written consent. This document should not be relied on or used in circumstances other than those for which it was originally prepared. Barry Transportation accepts no responsibility for this document to any other party other than the party by whom it was commissioned.

Rev.	Date	Drawn	Description	Chk'd	Appr.
001	06.12.24	GW	ISSUE FOR PLANNING	TD	JN


Project Title: BUSCONNECTS GALWAY : DUBLIN ROAD		Status: A1
Drawing Title: MAINLINE PLAN AND PROFILE		Rev: C01
SHEET 5 OF 11		
Designed: WV	Drawing No. BCGDR-BTL-GEO_HV-XX-DR-CR-00005	
Drawn: WV	Scale at A1: 1:500	
Approved: JN	Date: MAY 2023	
Reviewed: JN		

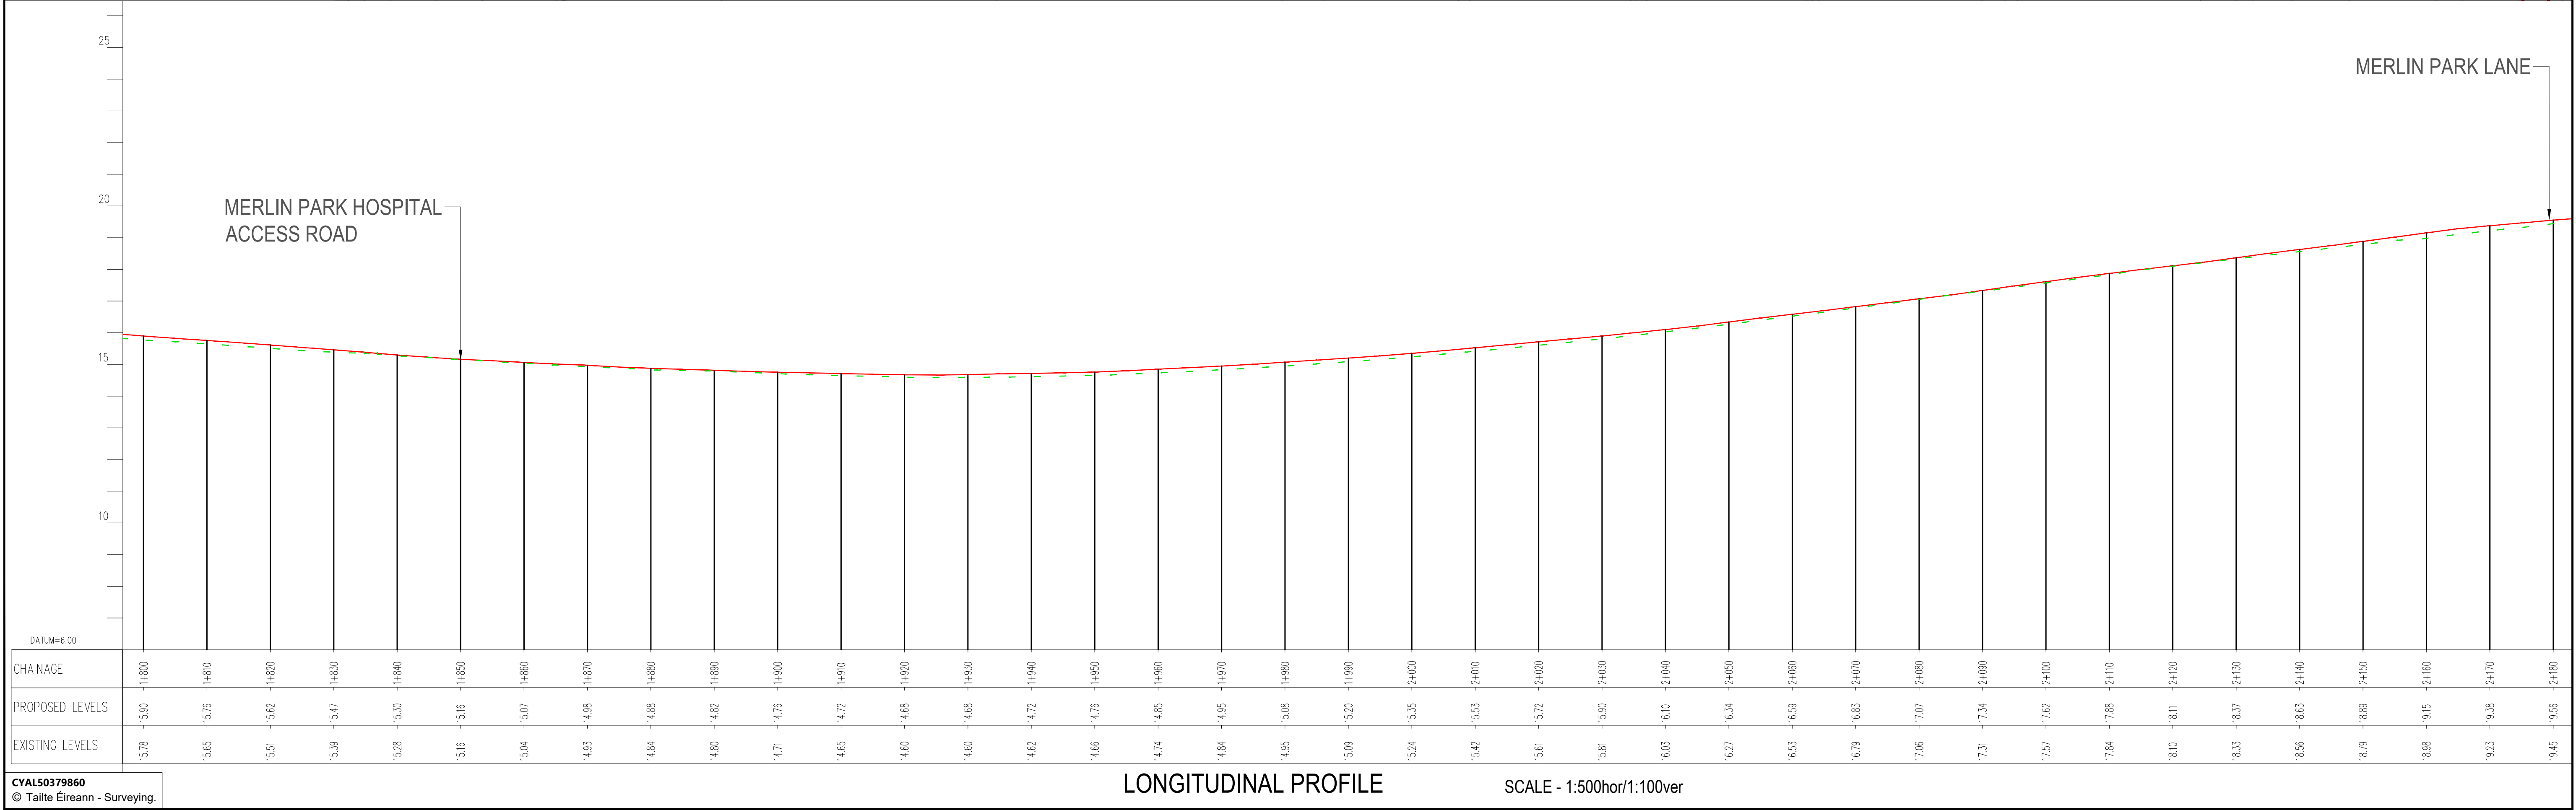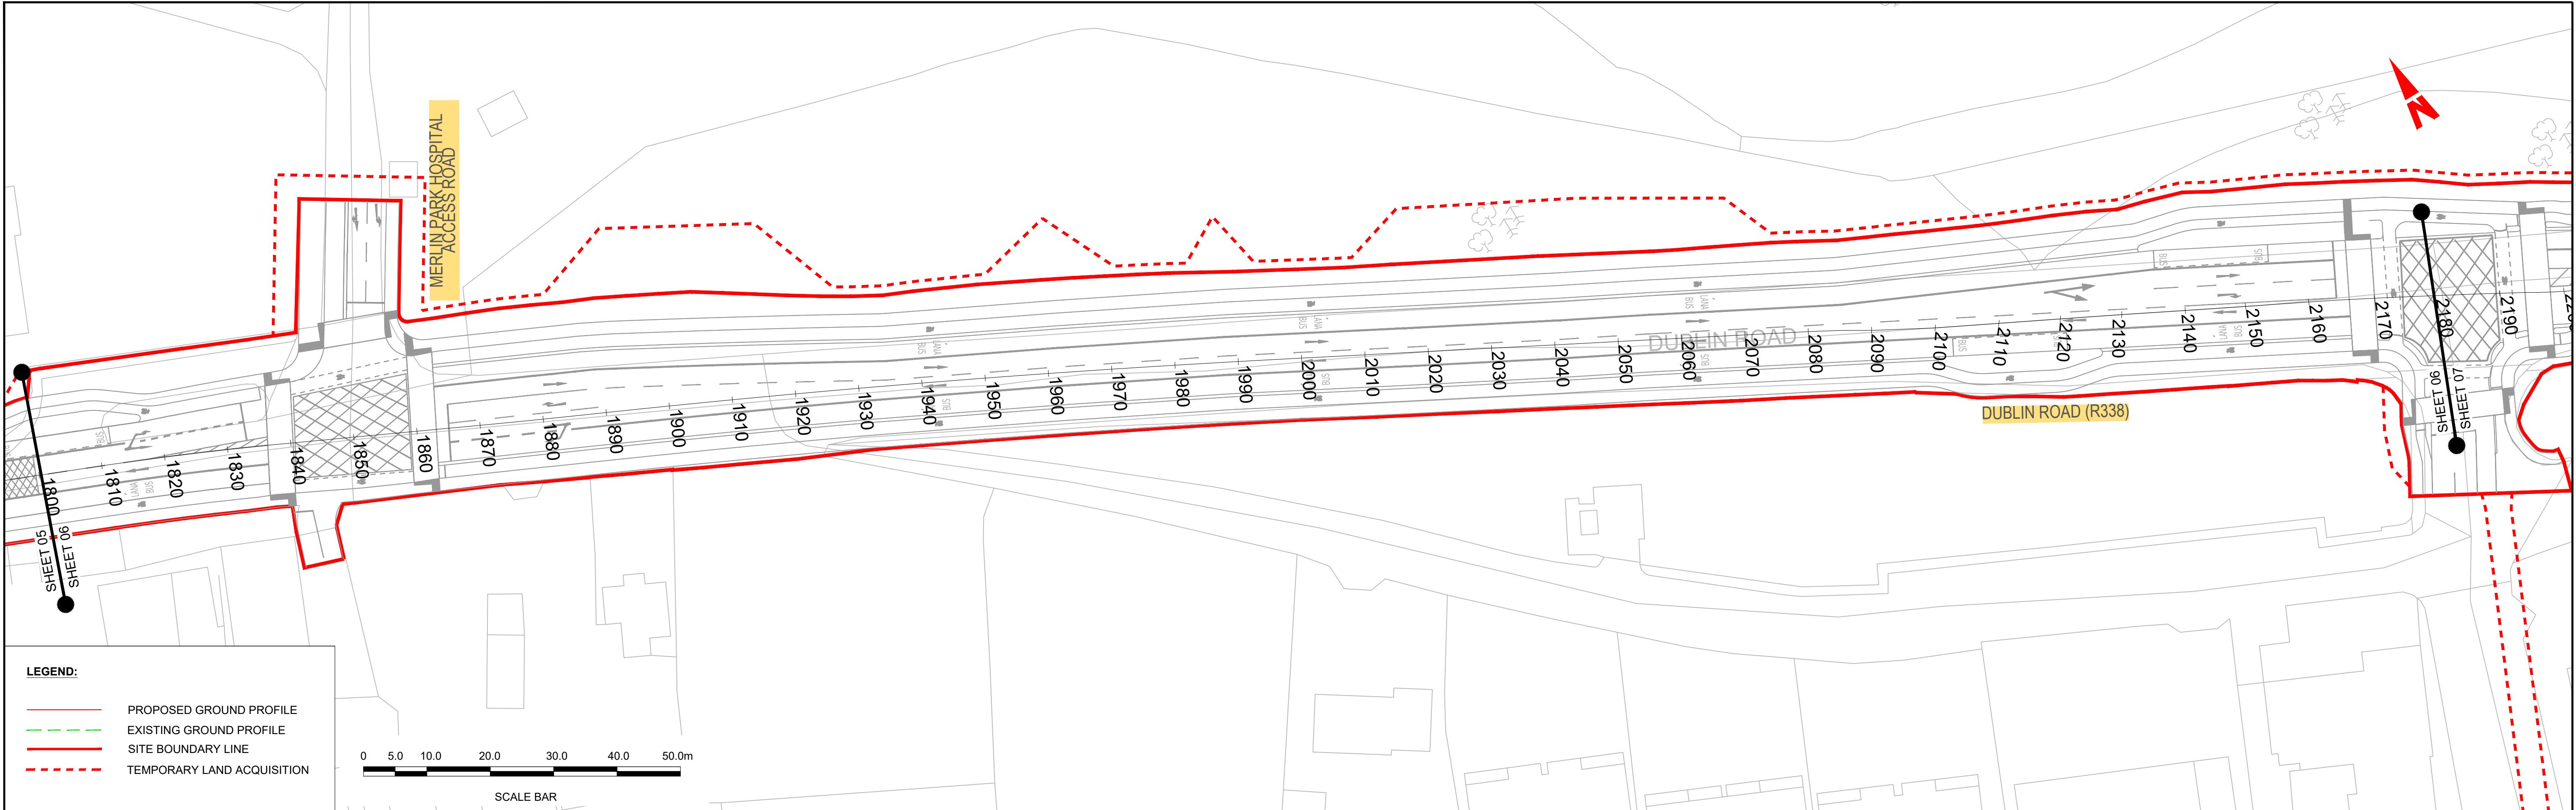

CYAL50379860
© Tailte Éireann - Surveying.

LONGITUDINAL PROFILE



SCALE - 1:500hor/1:100ver

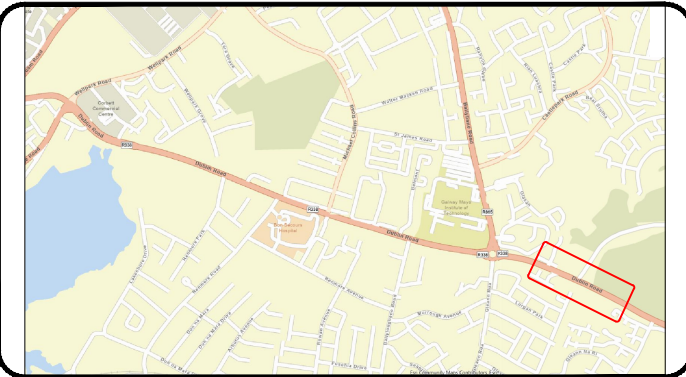


Notes:
DO NOT SCALE, use figured dimensions only.
All levels are referred to Ordnance Survey Datum, Malin Head.
This drawing is the property of Barry Transportation. It is a confidential document and must not be copied, used, or its contents divulged without prior written consent. This document should not be relied on or used in circumstances other than those for which it was originally prepared. Barry Transportation accepts no responsibility for this document to any other party other than the party by whom it was commissioned.

Rev.	Date	Drawn	Description	Chk'd	Appr.
001	06.12.24	GW	ISSUE FOR PLANNING	TD	JN

Project Title: BUSCONNECTS GALWAY : DUBLIN ROAD		Status:
Drawing Title: MAINLINE PLAN AND PROFILE		A1
SHEET 6 OF 11		
Designed: WV	Drawing No.	Rev: C01
Drawn: WV	BCGDR-BTL-GEO_HV-XX-DR-CR-00006	
Approved: JN	Scale at A1: 1:500	
Reviewed: JN	Date: MAY 2023	

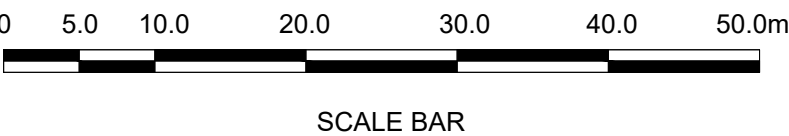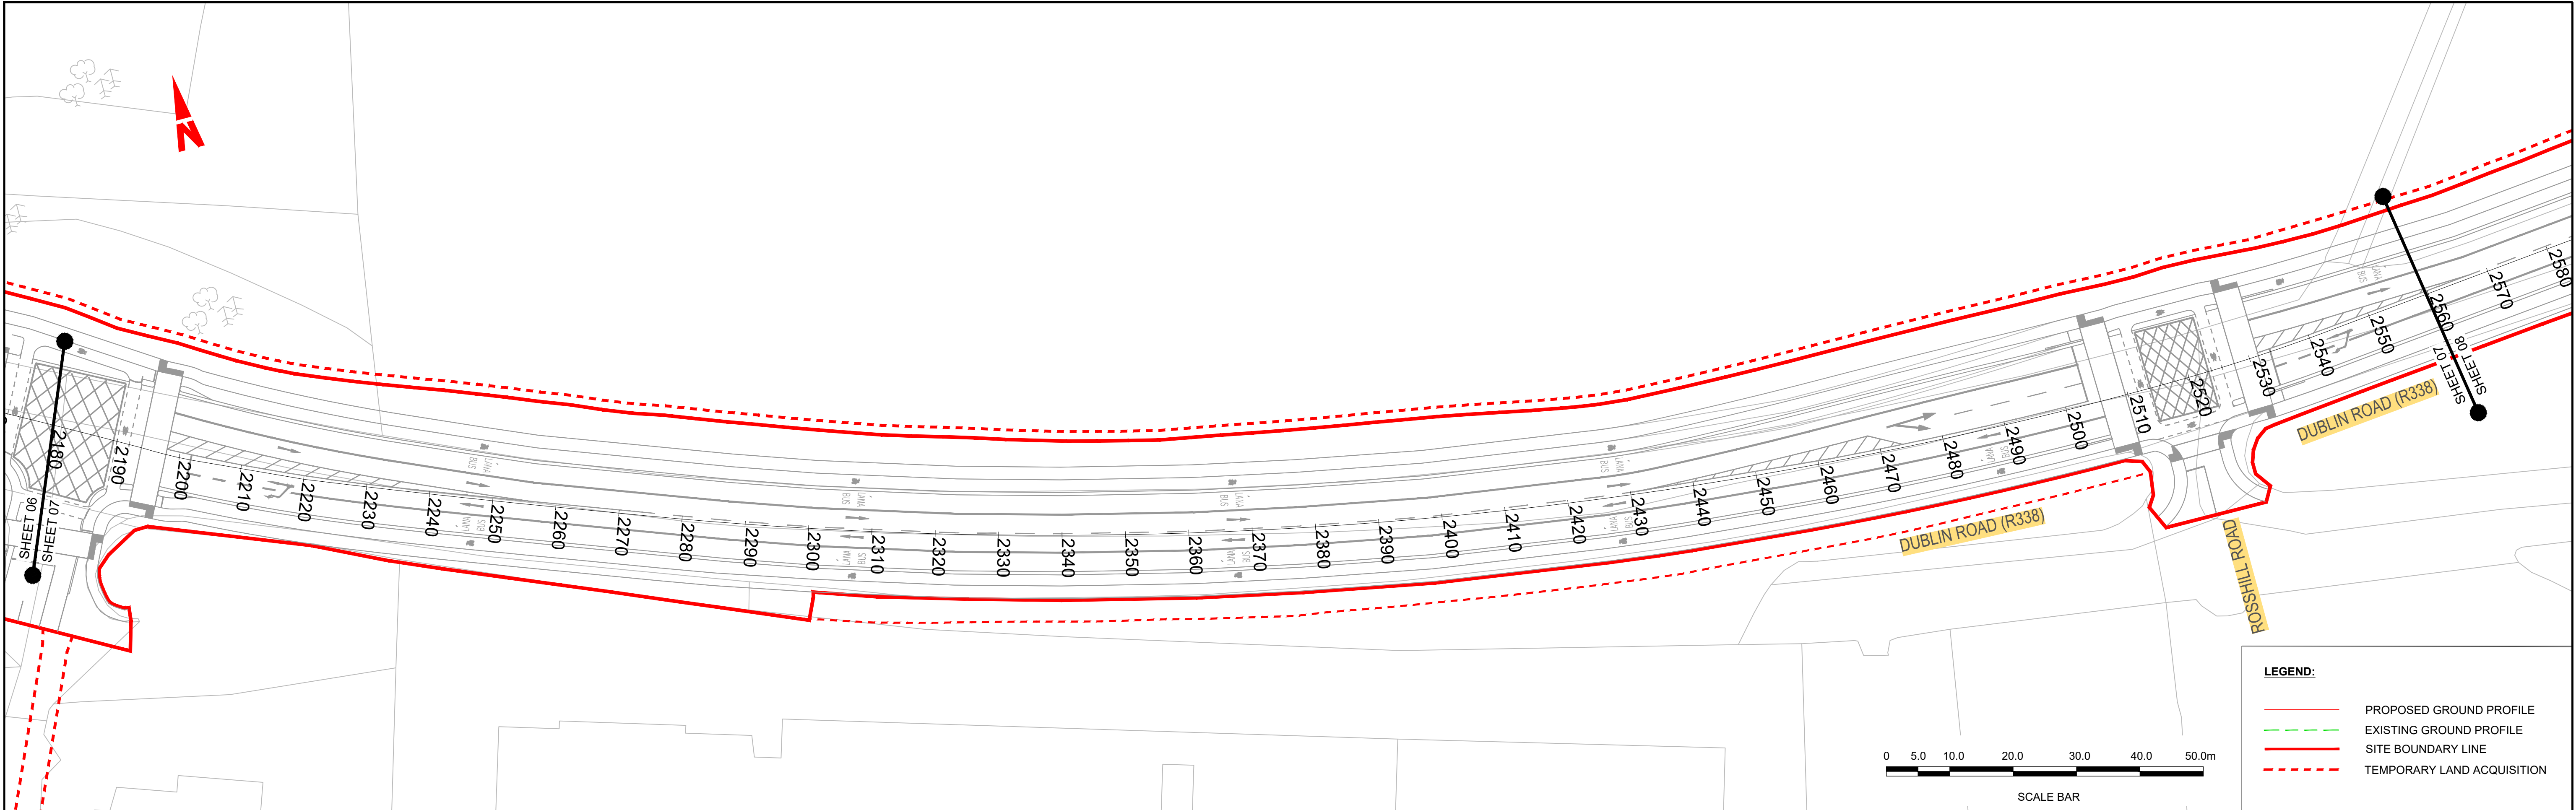

- LEGEND:**
- PROPOSED GROUND PROFILE
 - EXISTING GROUND PROFILE
 - SITE BOUNDARY LINE
 - TEMPORARY LAND ACQUISITION

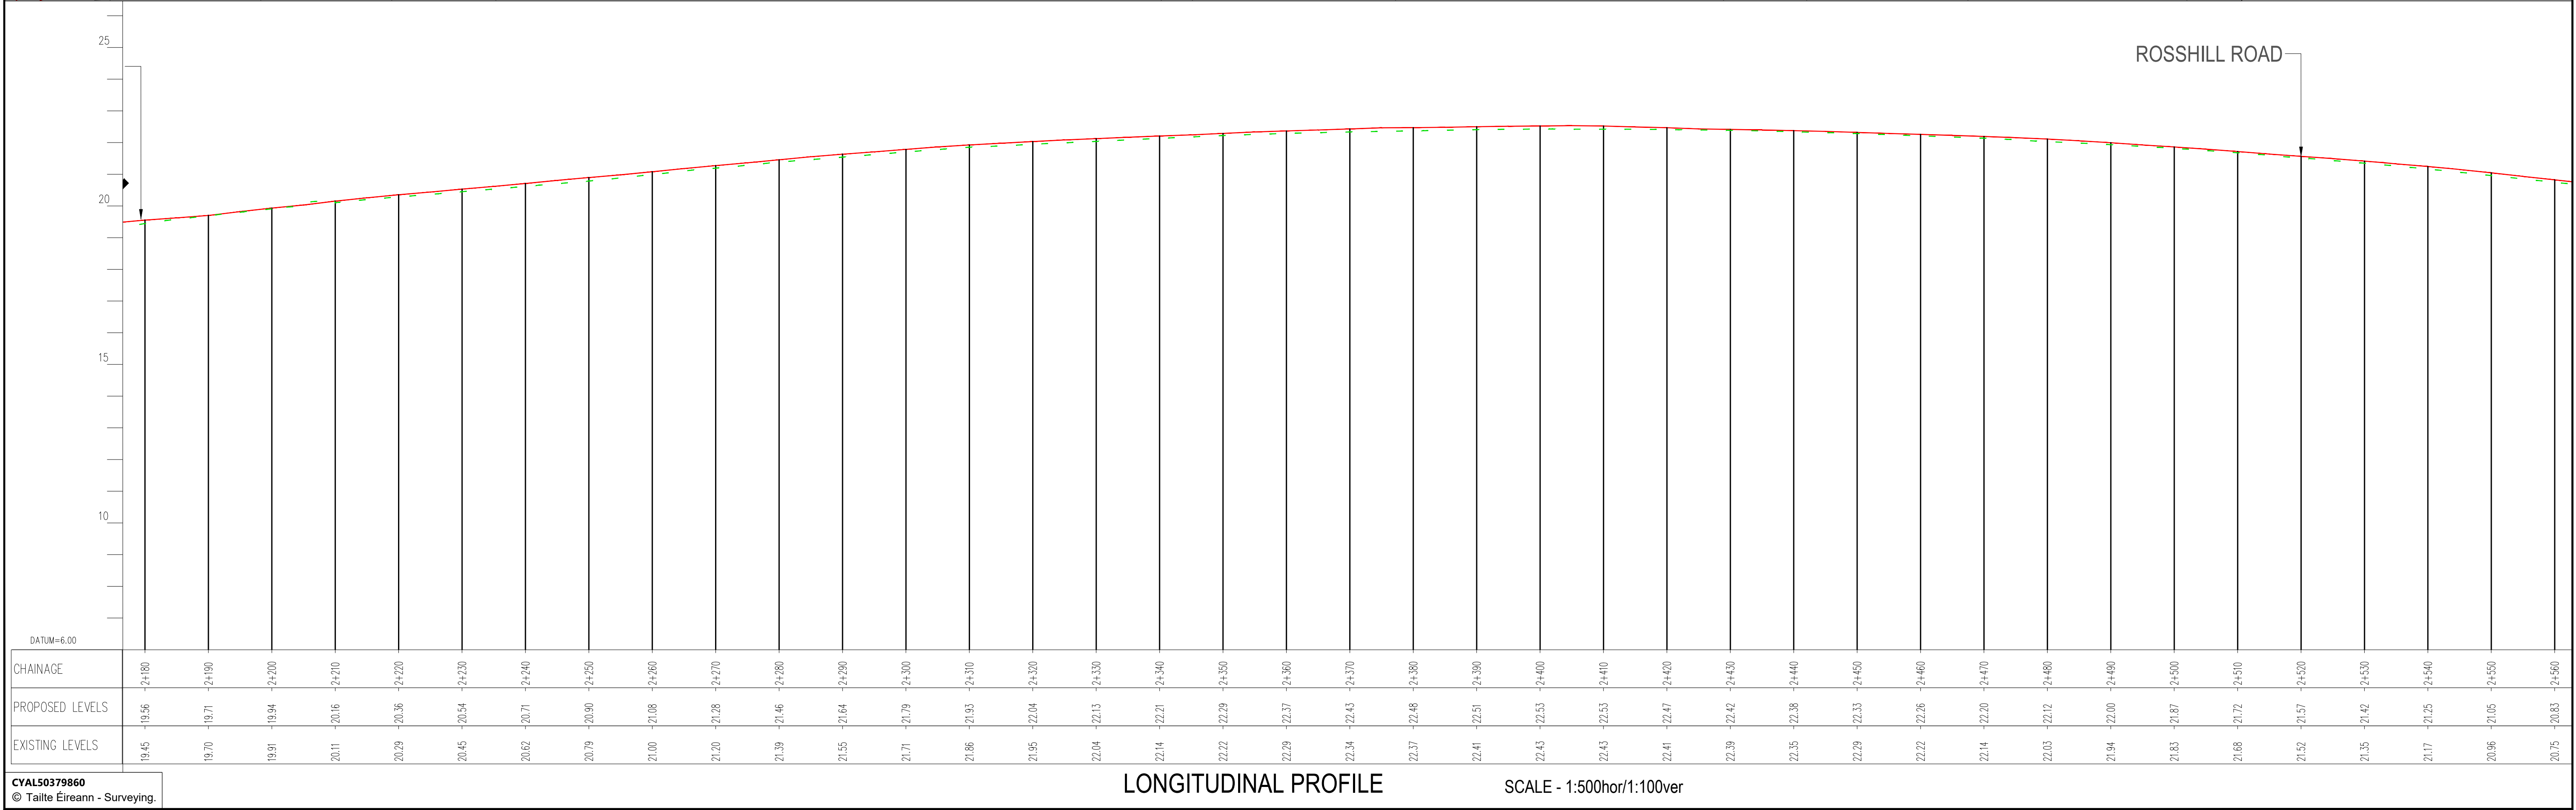

LONGITUDINAL PROFILE



SCALE - 1:500hor/1:100ver



Notes:
DO NOT SCALE, use figured dimensions only.
All levels are referred to Ordnance Survey Datum, Malin Head.
This drawing is the property of Barry Transportation. It is a confidential document and must not be copied, used, or its contents divulged without prior written consent. This document should not be relied on or used in circumstances other than those for which it was originally prepared. Barry Transportation accepts no responsibility for this document to any other party other than the party by whom it was commissioned.

Rev.	Date	Drawn	Description	Chk'd	Appr.
001	06.12.24	GW	ISSUE FOR PLANNING	TD	JN

Project Title: BUSCONNECTS GALWAY : DUBLIN ROAD		Status:
Drawing Title: MAINLINE PLAN AND PROFILE		A1
SHEET 7 OF 11		
Designed: WV	Drawing No.	Rev: C01
Drawn: WV	BCGDR-BTL-GEO_HV-XX-DR-CR-00007	
Approved: JN	Scale at A1: 1:500	
Reviewed: JN	Date: MAY 2023	

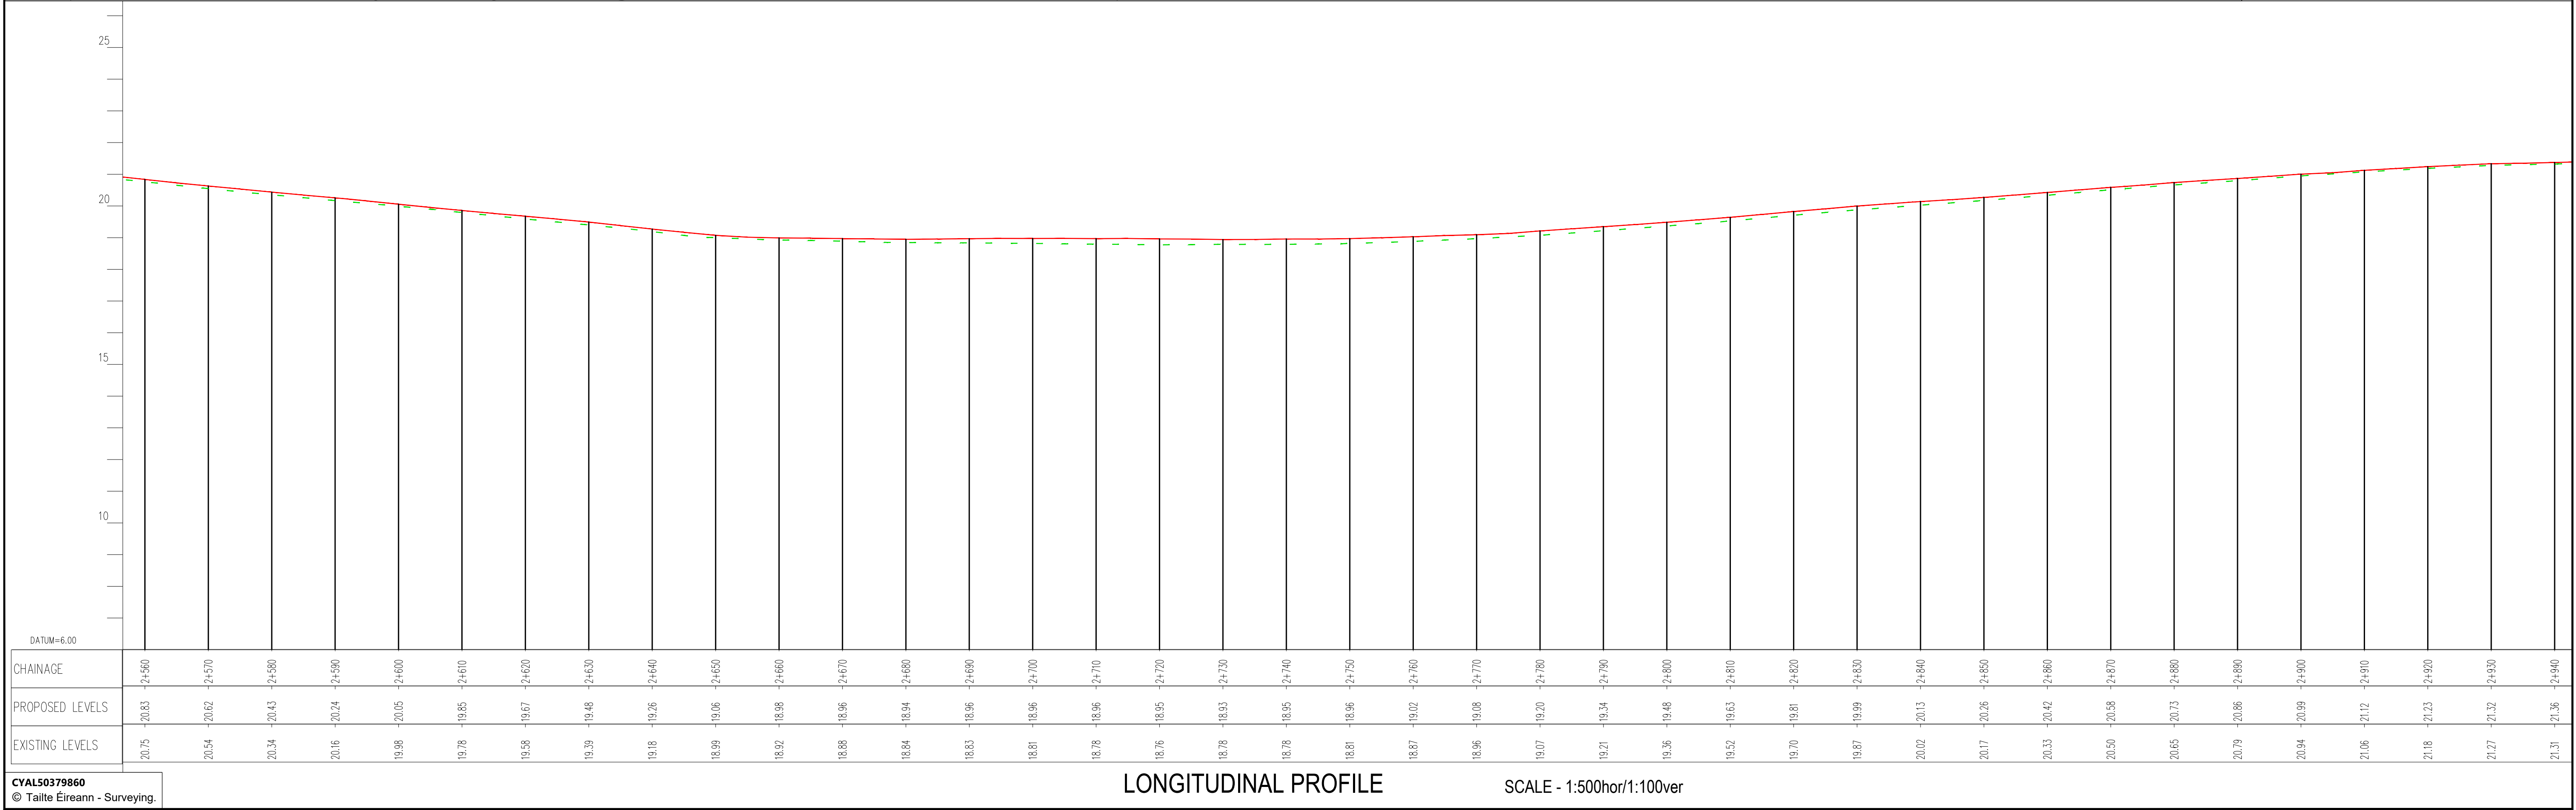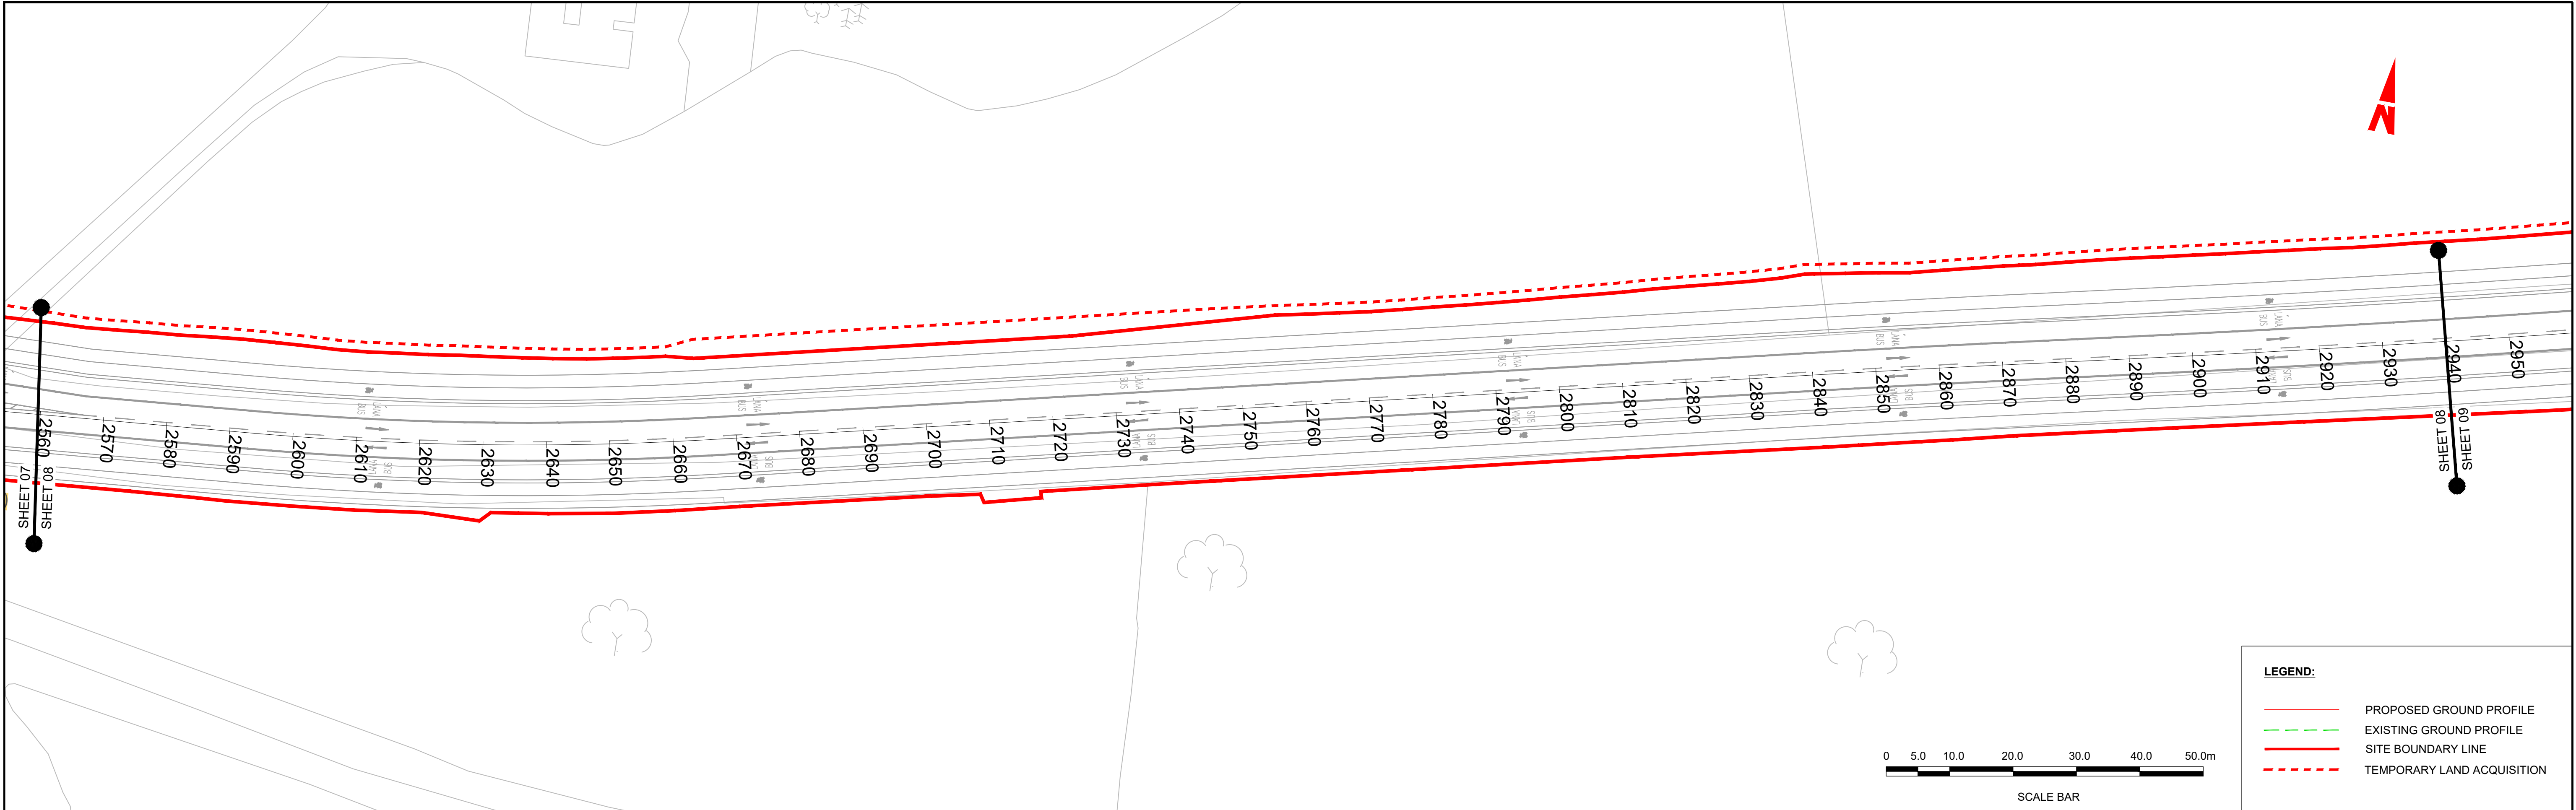

LONGITUDINAL PROFILE

SCALE - 1:500hor/1:100ver



Tionscadal Éireann
Project Ireland
2040

BUS
CONNECTS
GALWAY
SUSTAINABLE TRANSPORT FOR A BETTER CITY.



Údarás Náisiúnta Iompair
National Transport Authority







BARRY
TRANSPORTATION



Notes:
DO NOT SCALE, use figured dimensions only.
All levels are referred to Ordnance Survey Datum, Malin Head.
This drawing is the property of Barry Transportation. It is a confidential document and must not be copied, used, or its contents divulged without prior written consent. This document should not be relied on or used in circumstances other than those for which it was originally prepared. Barry Transportation accepts no responsibility for this document to any other party other than the party by whom it was commissioned.

Rev.	Date	Drawn	Description	Chk'd	Appr.
001	06.12.24	GW	ISSUE FOR PLANNING	TD	JN

Project Title: BUSCONNECTS GALWAY : DUBLIN ROAD		Status:
Drawing Title: MAINLINE PLAN AND PROFILE		A1
SHEET 8 OF 11		
Designed: WV	Drawing No. BCGDR-BTL-GEO_HV-XX-DR-CR-00008	Rev: C01
Drawn: WV		
Approved: JN		
Reviewed: JN		
	Scale at A1: 1:500	
	Date: MAY 2023	

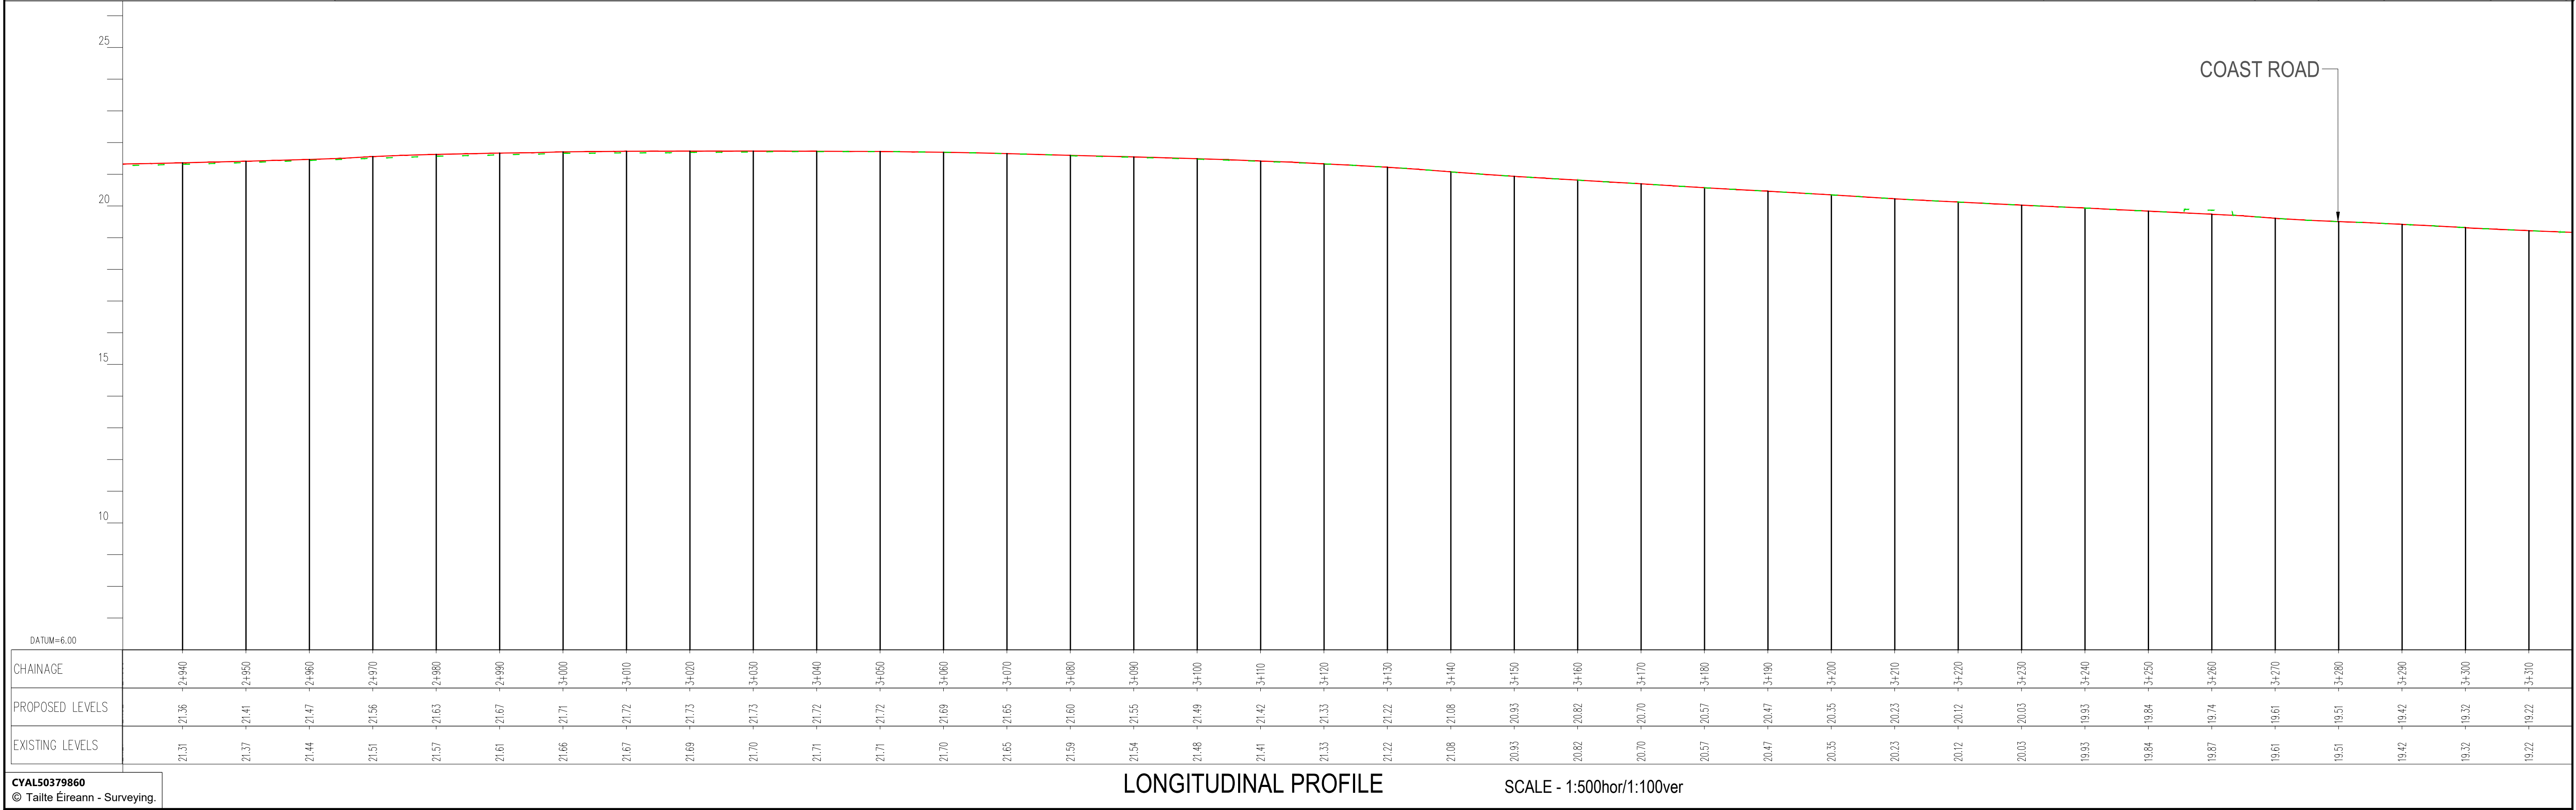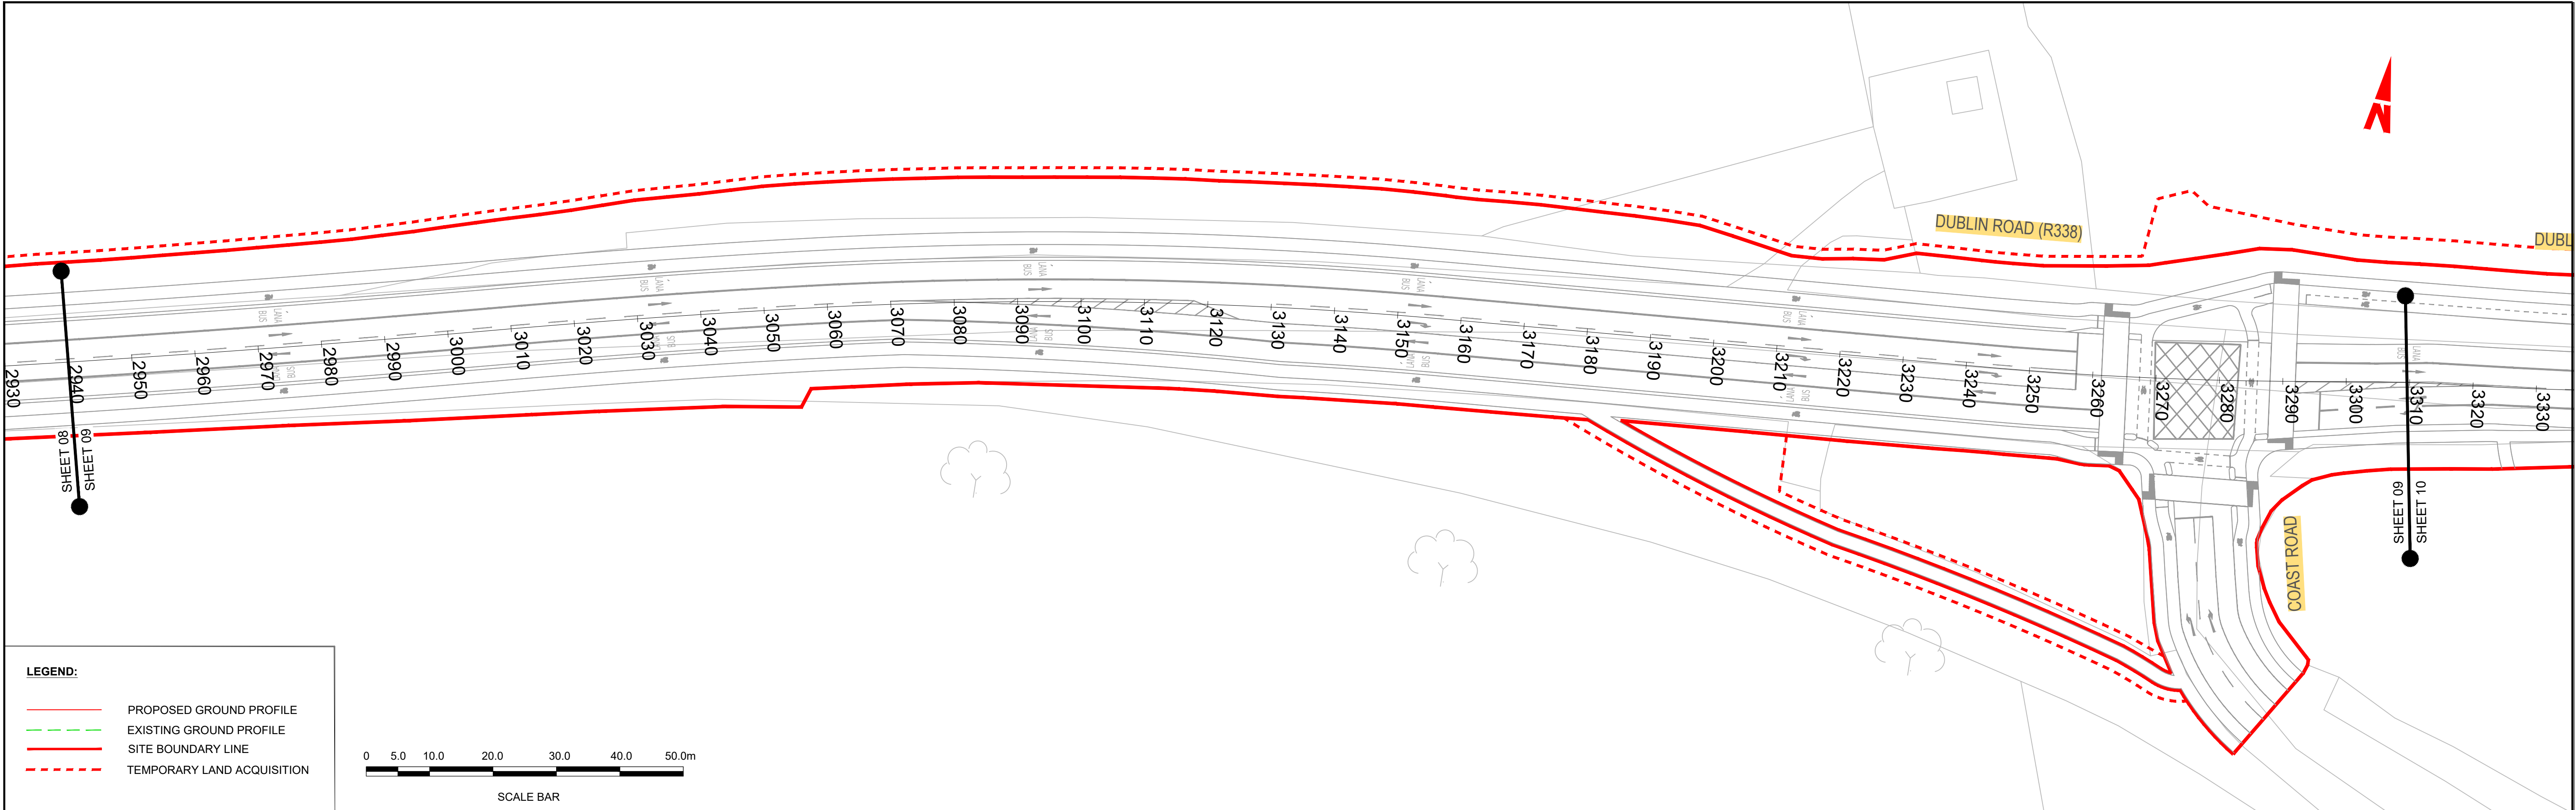



Tionscadal Éireann

Project Ireland

2040



BUS

CONNECTS

GALWAY

SUSTAINABLE TRANSPORT FOR A BETTER CITY.



NTA

Údarás Náisiúnta Iompair

National Transport Authority





BARRY



TRANSPORTATION



Notes:
DO NOT SCALE, use figured dimensions only.
All levels are referred to Ordnance Survey Datum, Malin Head.
This drawing is the property of Barry Transportation. It is a confidential document and must not be copied, used, or its contents divulged without prior written consent. This document should not be relied on or used in circumstances other than those for which it was originally prepared. Barry Transportation accepts no responsibility for this document to any other party other than the party by whom it was commissioned.

Rev.	Date	Drawn	Description	Chk'd	Appr.
001	06.12.24	GW	ISSUE FOR PLANNING	TD	JN

Project Title: BUSCONNECTS GALWAY : DUBLIN ROAD		Status:
Drawing Title: MAINLINE PLAN AND PROFILE		A1
SHEET 9 OF 11		
Designed: WV	Drawing No. BCGDR-BTL-GEO_HV-XX-DR-CR-00009	Rev: C01
Drawn: WV	Scale at A1: 1:500	
Approved: JN	Date: MAY 2023	
Reviewed: JN		

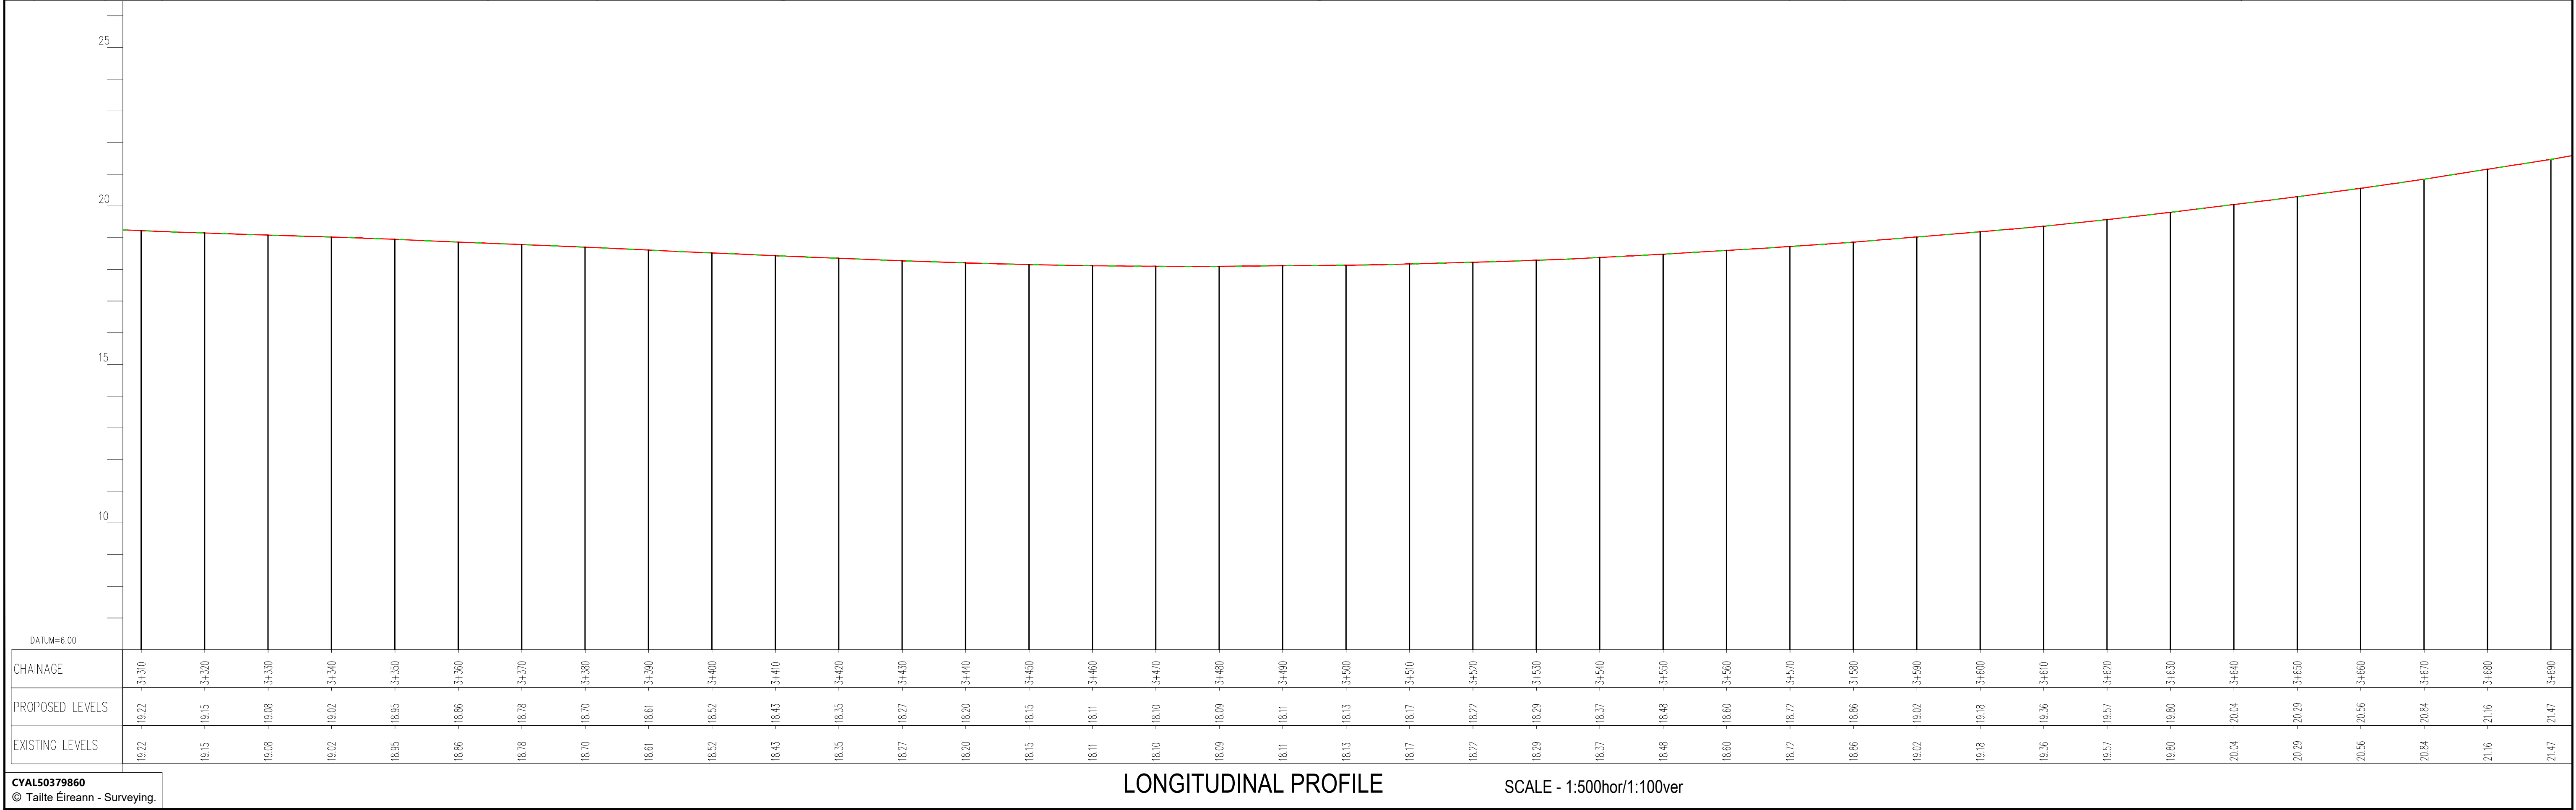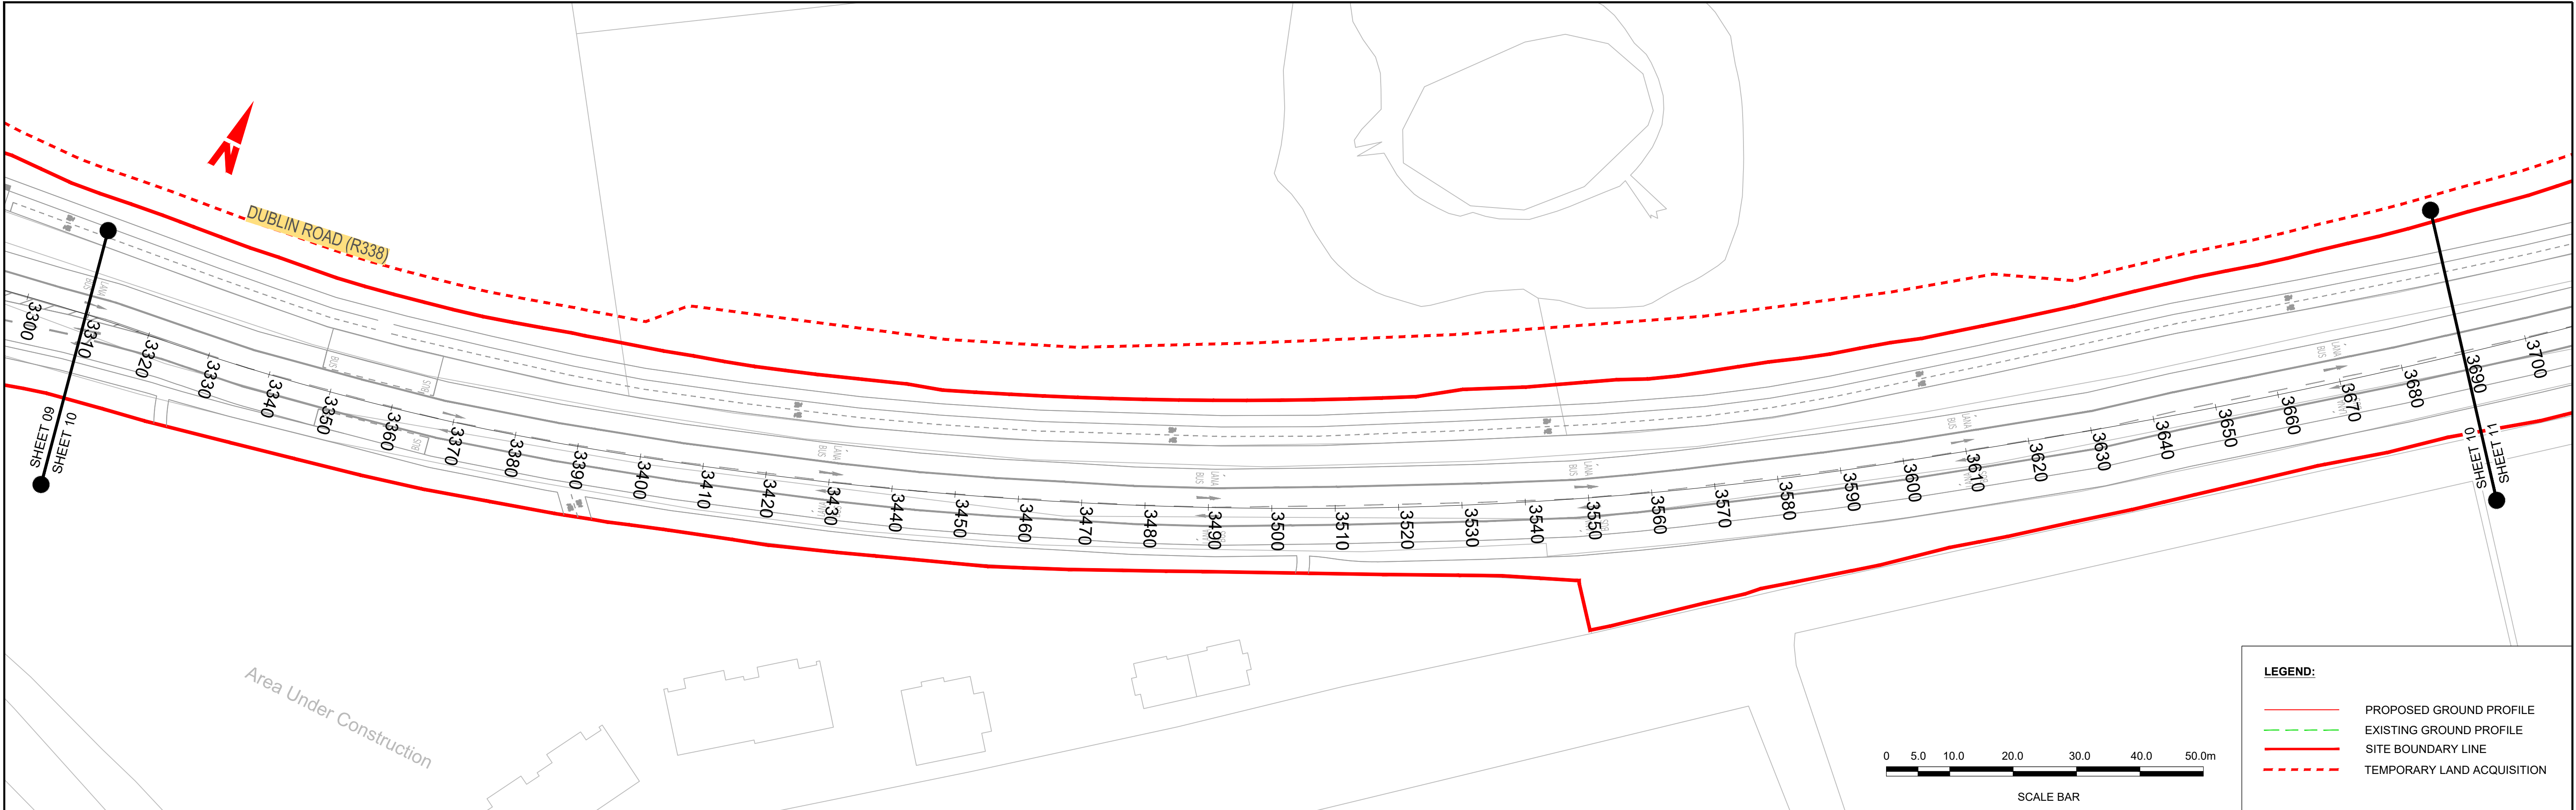

Notes:
DO NOT SCALE, use figured dimensions only.
All levels are referred to Ordnance Survey Datum, Malin Head.
This drawing is the property of Barry Transportation. It is a confidential document and must not be copied, used, or its contents divulged without prior written consent. This document should not be relied on or used in circumstances other than those for which it was originally prepared. Barry Transportation accepts no responsibility for this document to any other party other than the party by whom it was commissioned.

Rev.	Date	Drawn	Description	Chk'd	Appr.
001	06.12.24	GW	ISSUE FOR PLANNING	TD	JN

Project Title: BUSCONNECTS GALWAY : DUBLIN ROAD

Drawing Title: MAINLINE PLAN AND PROFILE

SHEET 10 OF 11



Drawing No. BCGDR-BTL-GEO_HV-XX-DR-CR-00010

Scale at A1: 1:500

Date: MAY 2023

Status: A1

Rev: C01

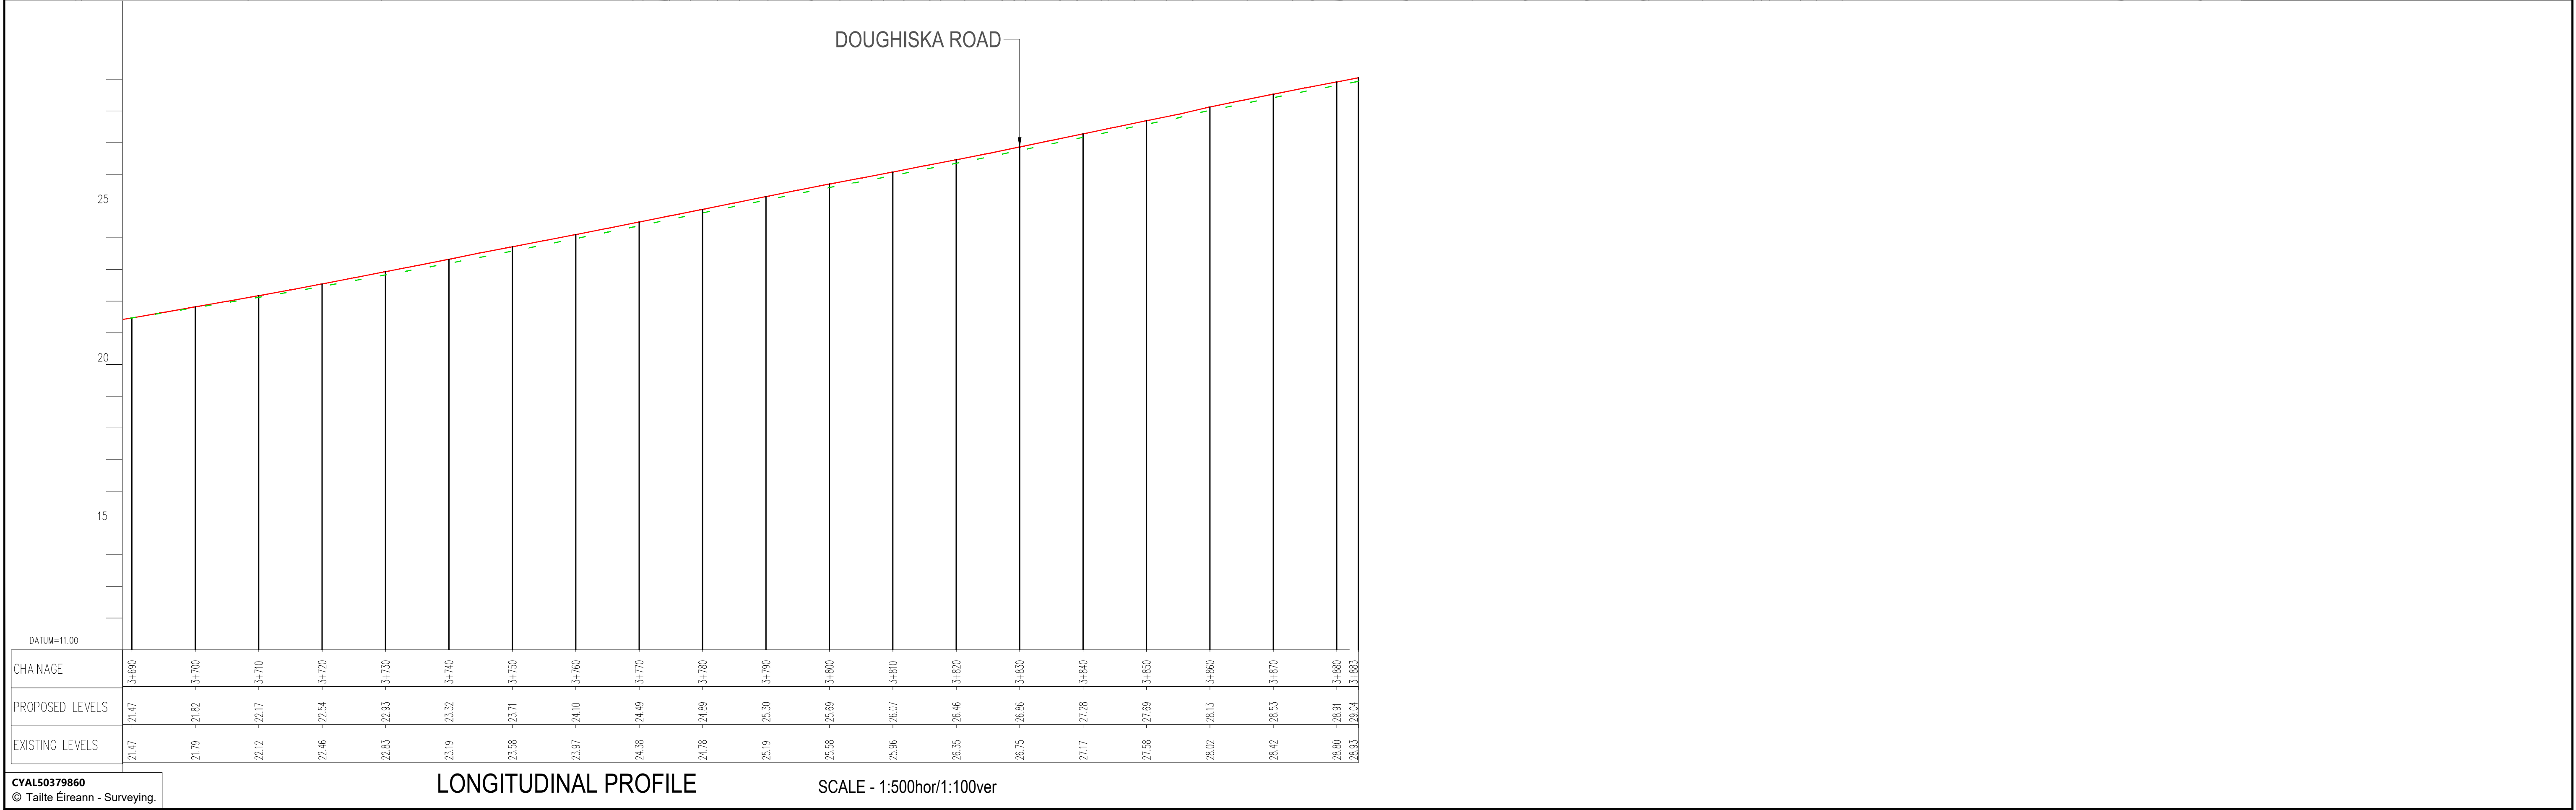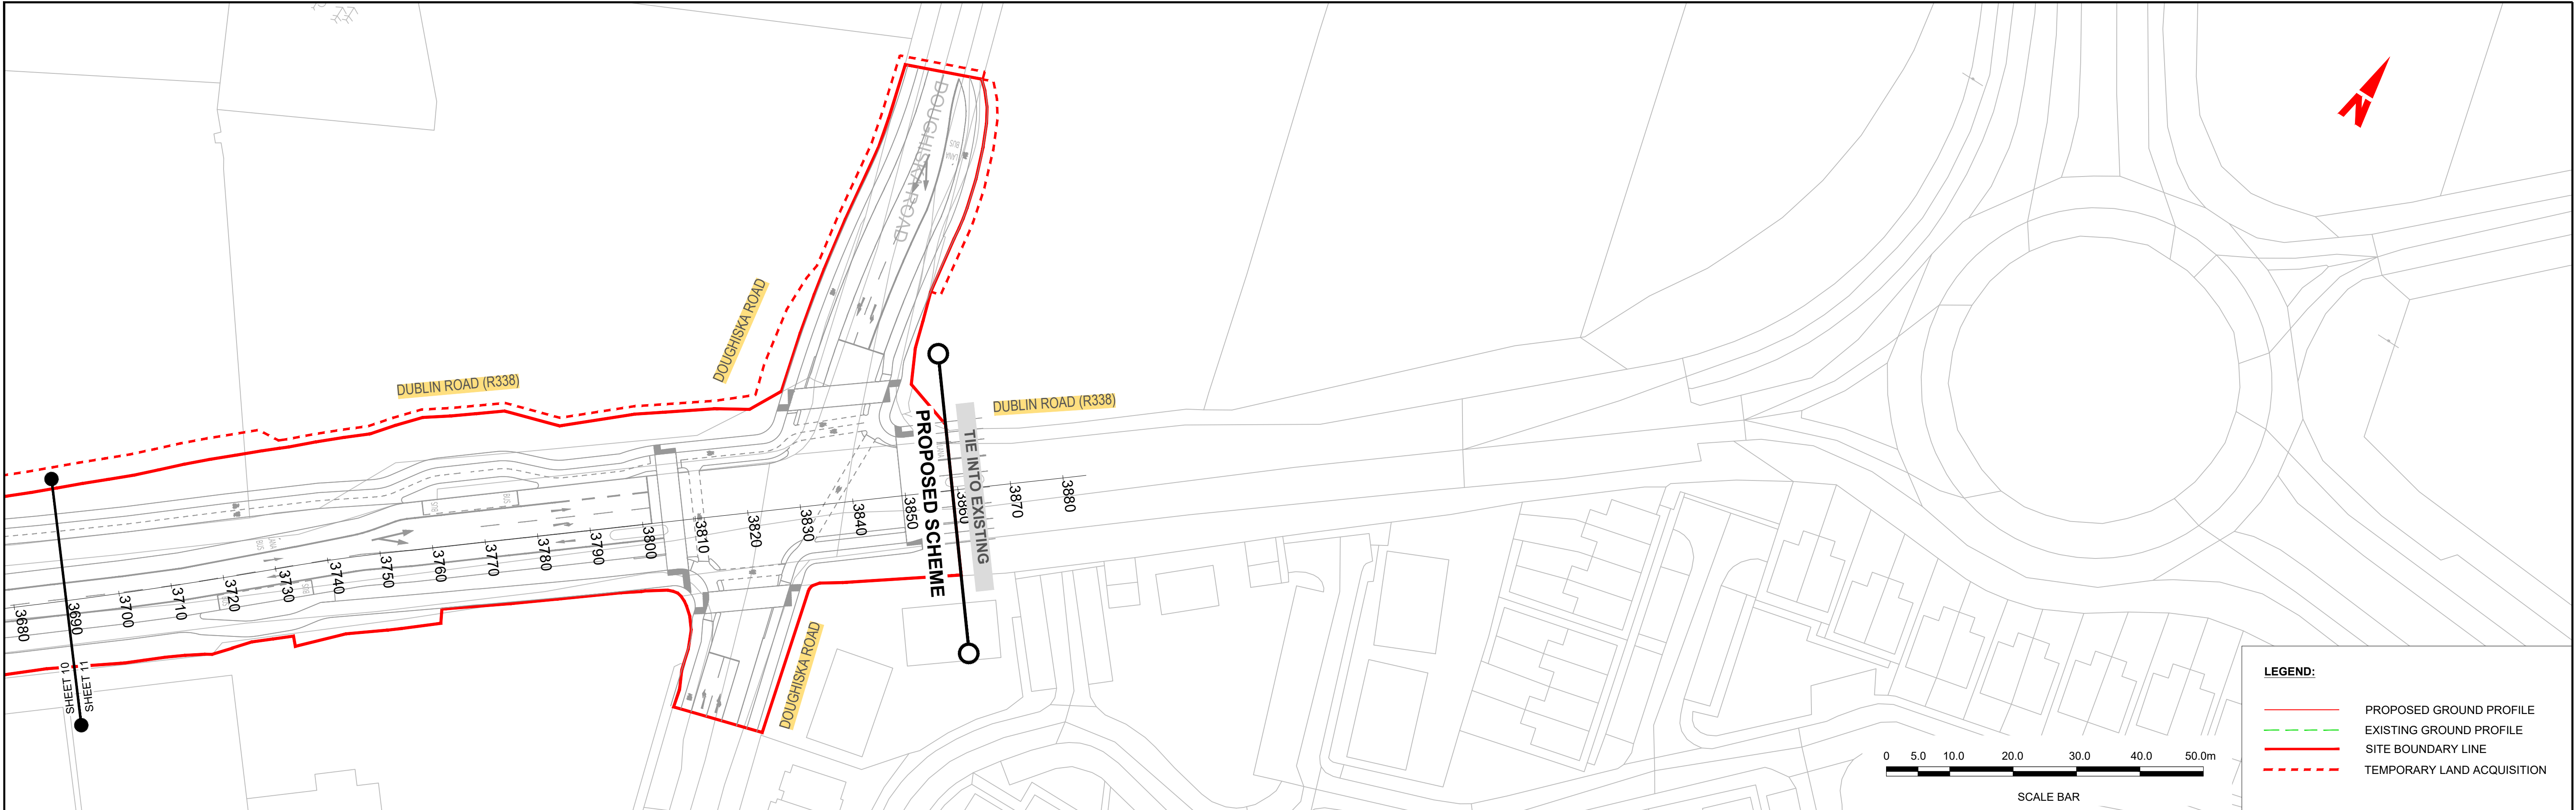



Tionscadal Éireann
Project Ireland
2040

BUS
CONNECTS
GALWAY
SUSTAINABLE TRANSPORT FOR A BETTER CITY.



Údarás Náisiúnta Iompair
National Transport Authority





BARRY
TRANSPORTATION



Notes:
DO NOT SCALE, use figured dimensions only.
All levels are referred to Ordnance Survey Datum, Malin Head.
This drawing is the property of Barry Transportation. It is a confidential document and must not be copied, used, or its contents divulged without prior written consent. This document should not be relied on or used in circumstances other than those for which it was originally prepared. Barry Transportation accepts no responsibility for this document to any other party other than the party by whom it was commissioned.

Rev.	Date	Drawn	Description	Chk'd	Appr.
001	06.12.24	GW	ISSUE FOR PLANNING	TD	JN

Project Title: BUSCONNECTS GALWAY : DUBLIN ROAD		Status:
Drawing Title: MAINLINE PLAN AND PROFILE		A1
SHEET 11 OF 11		
Designed: WV	Drawing No. BCGDR-BTL-GEO_HV-XX-DR-CR-00011	Rev: C01
Drawn: WV	Scale at A1: 1:500	
Approved: JN	Date: MAY 2023	
Reviewed: JN		