
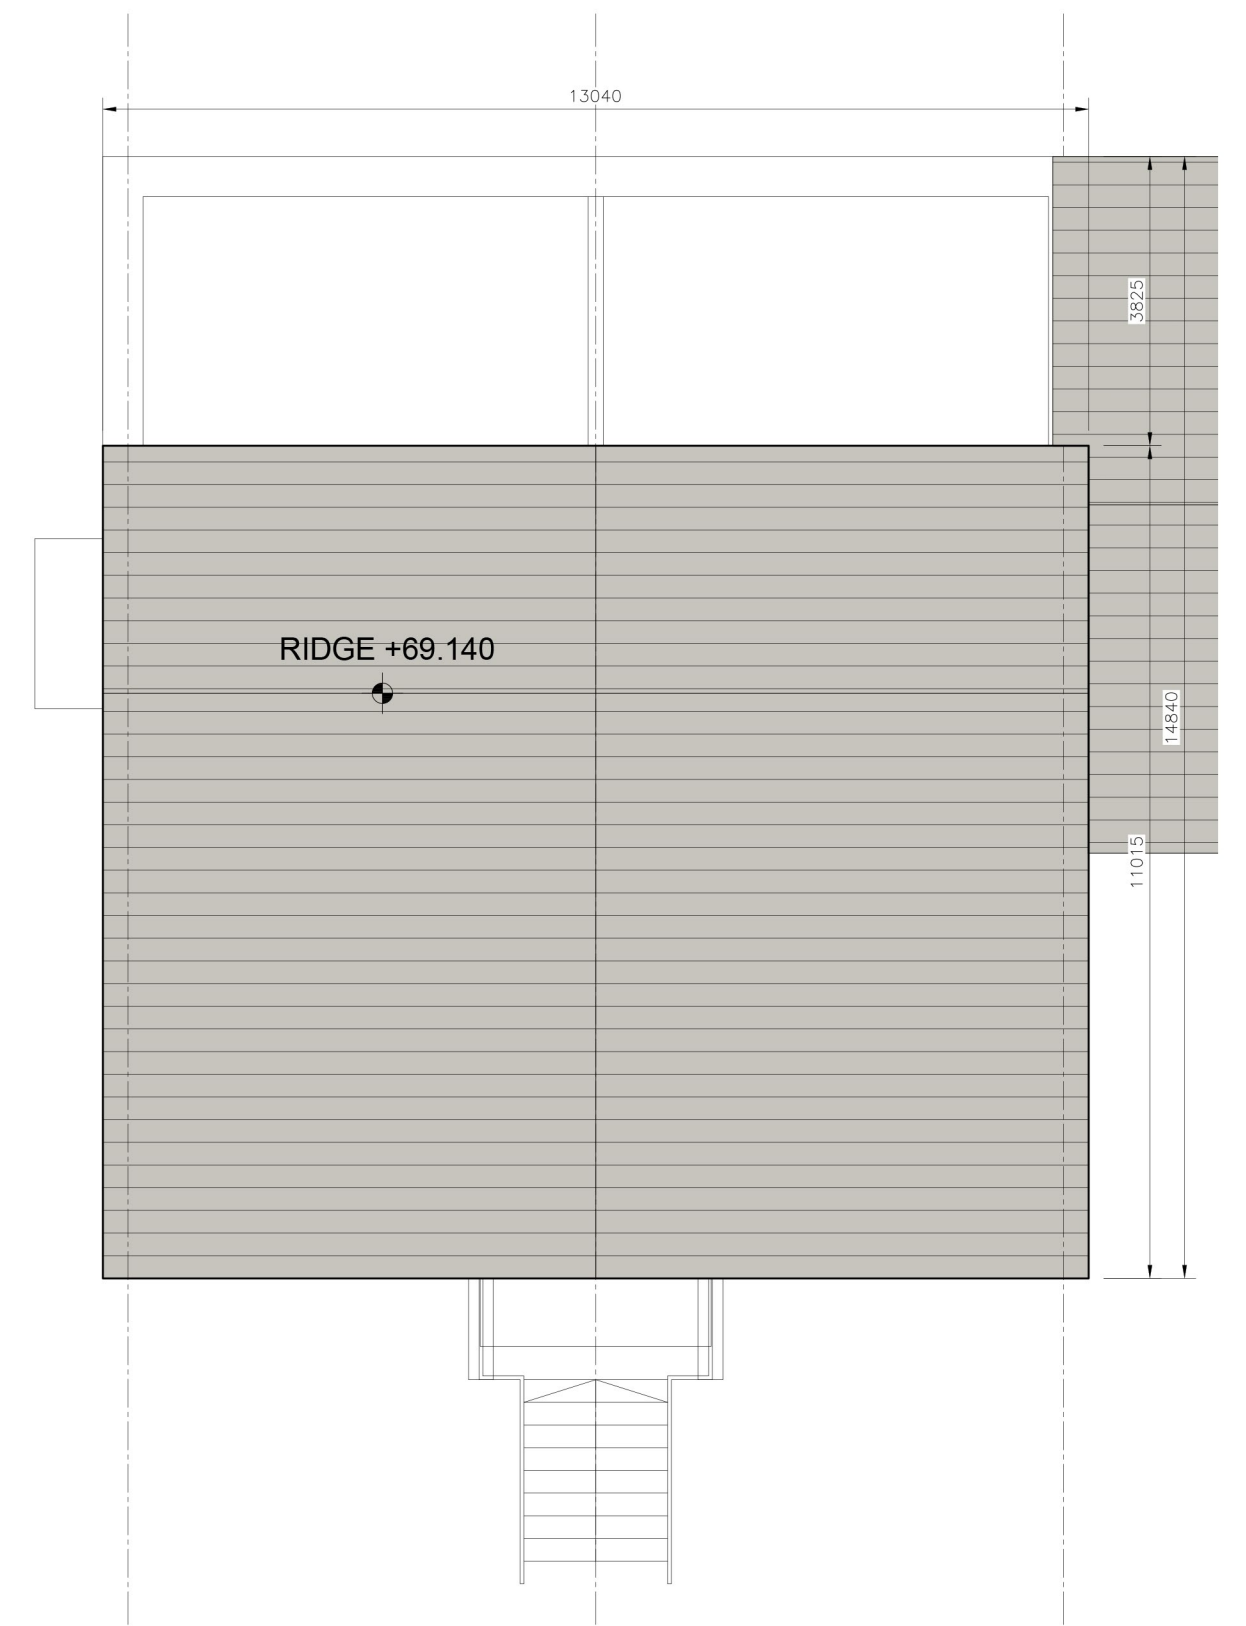
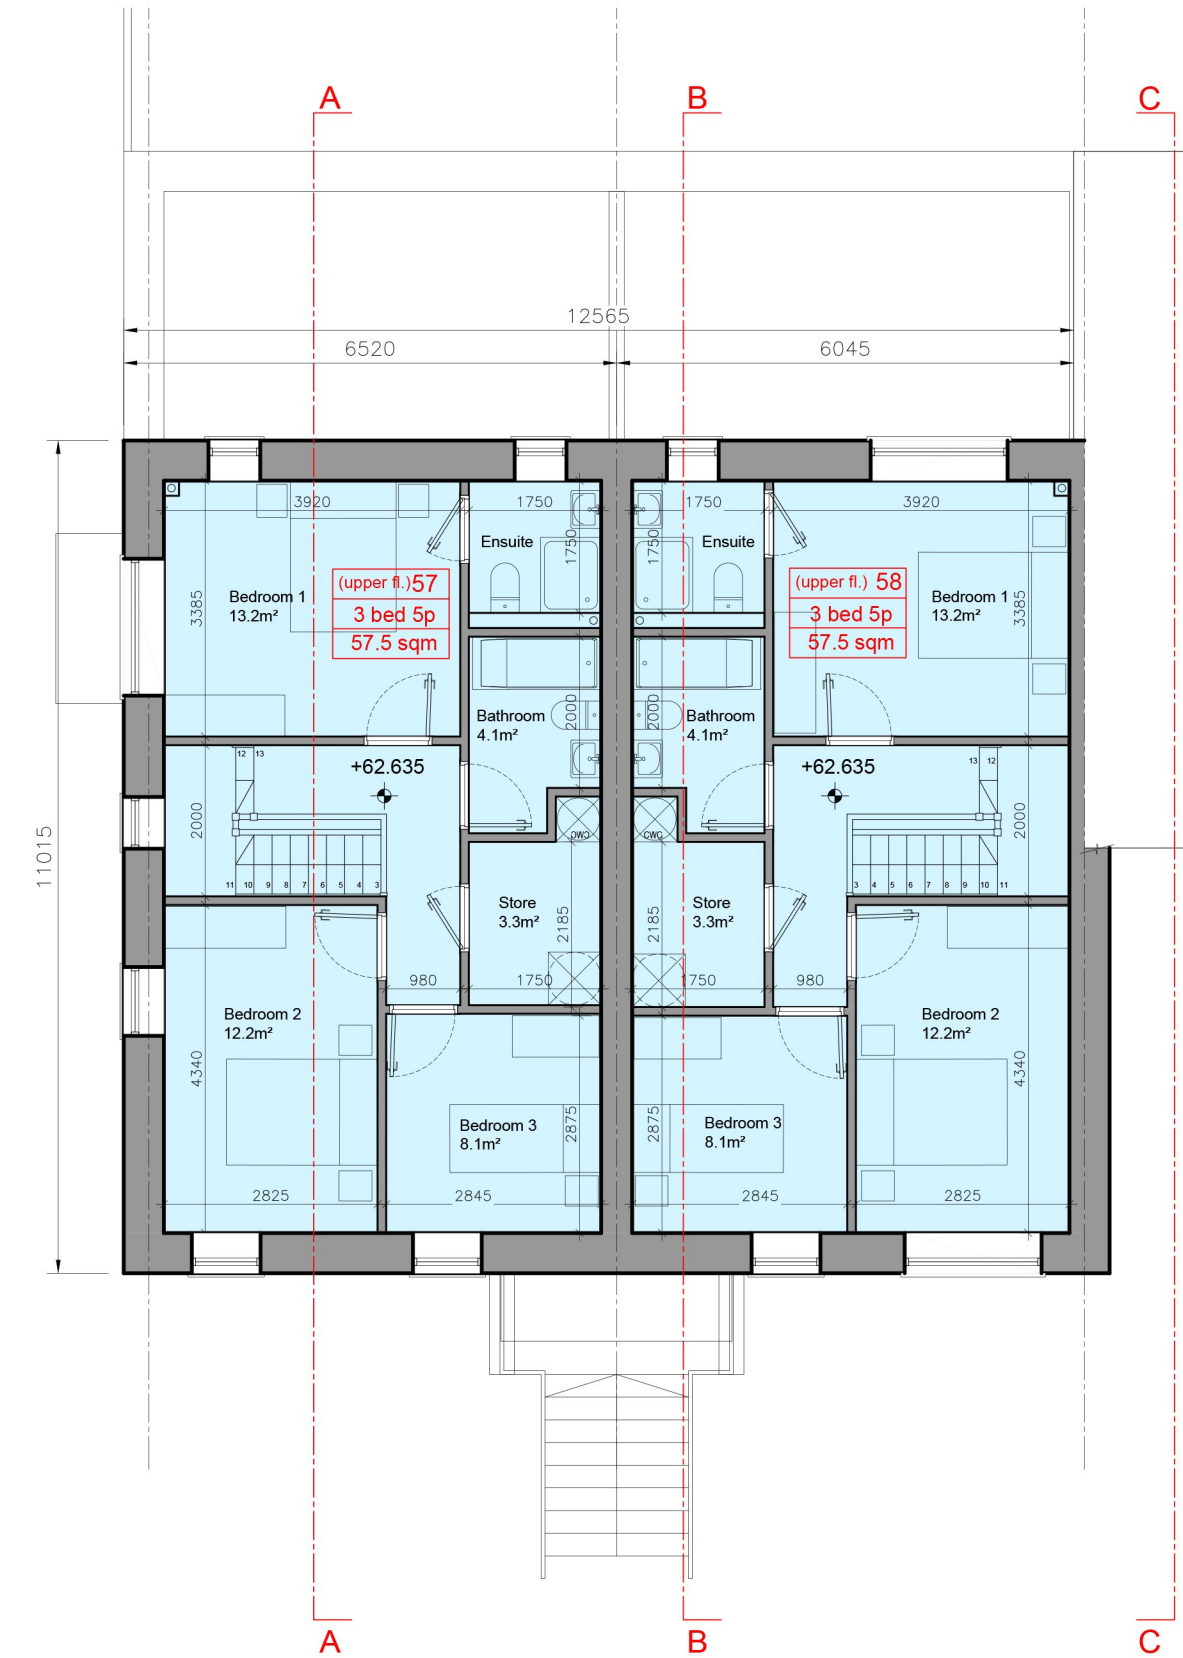


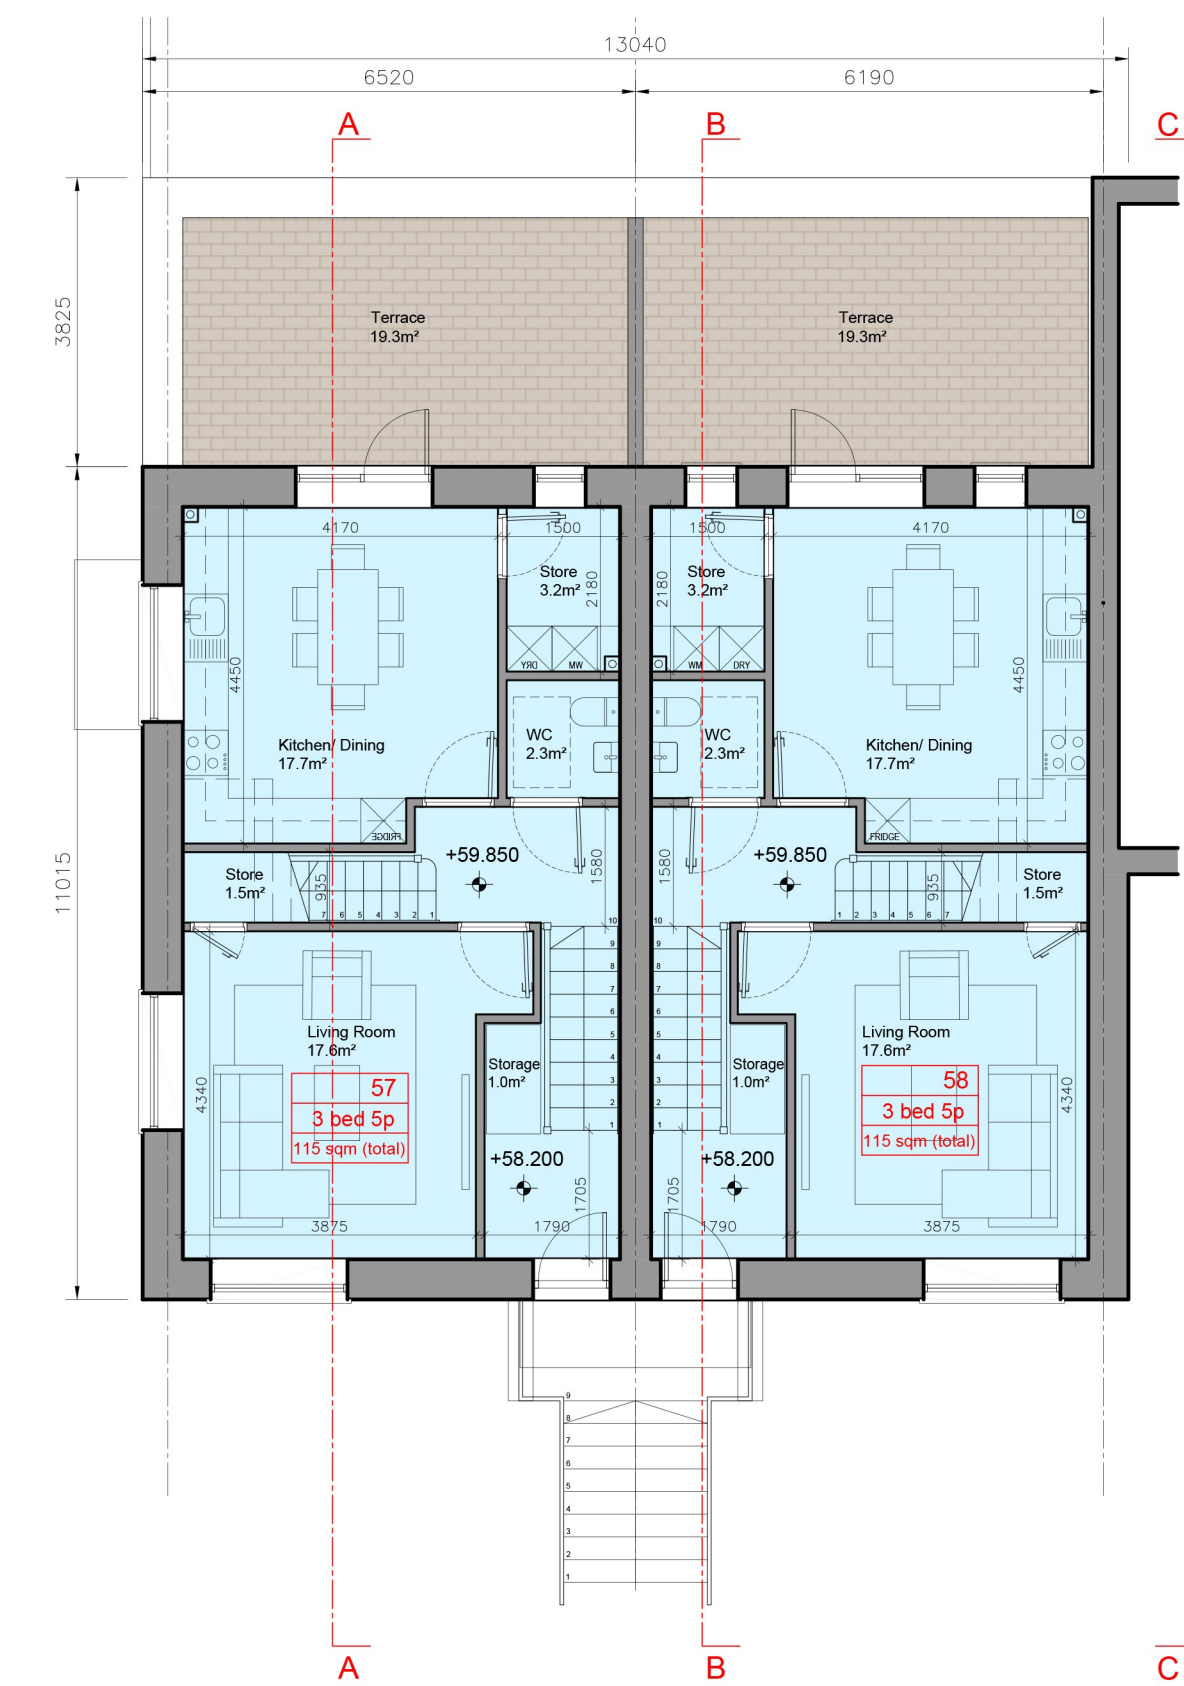

GROUND FLOOR PLAN

FIRST FLOOR PLAN

SECOND FLOOR PLAN


ROOF PLAN



NORTH WEST ELEVATION TO STREET



NORTH EAST ELEVATION TO PARK WEST AVENUE

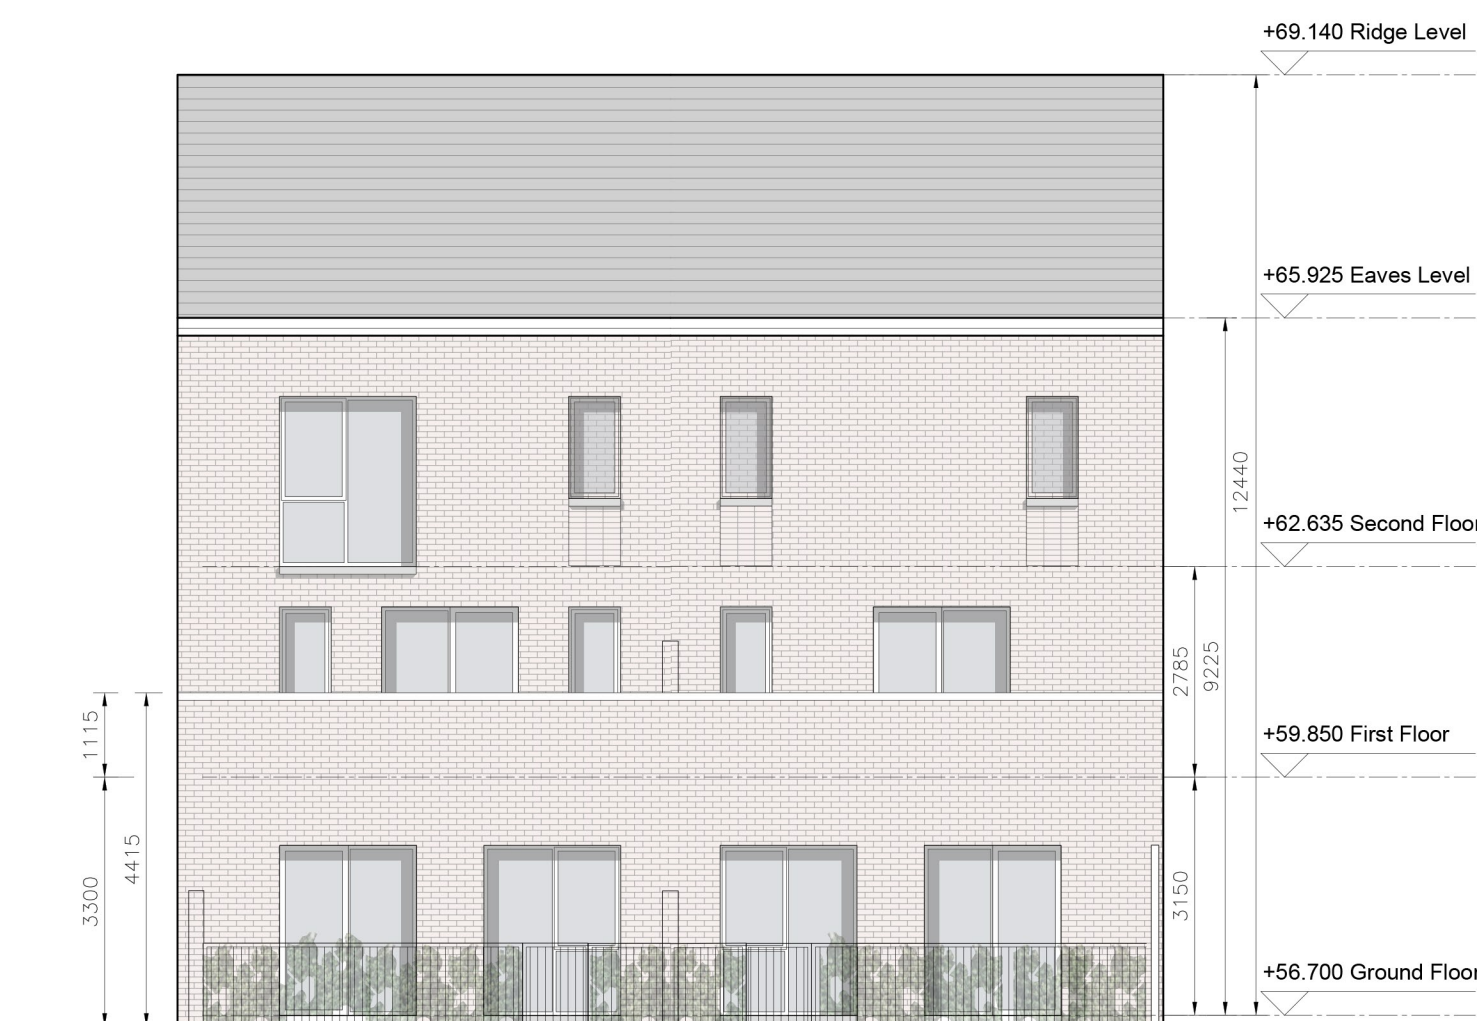

SOUTH EAST ELEVATION TO COMMUNAL GARDEN



Notes:

All dimensions in millimetres.

External Wall Finish:
Selected brick finish with concrete cills, trims and caps. Contrasting brick as indicated. Special feature panels of contrasting brick patterns as indicated. Smooth painted render finish in a light, neutral colour as indicated.

Roofs:
Blue/black flat concrete tile or slate, with clean lines and eaves details.


Terraces: Selected paving to terrace areas.

Windows/Doors:
Aluminium/ uPVC window/door systems to selected RAL colour. Composite timber or uPVC front doors to selected RAL colour with fan lights.

Balustrading:
Stair and terrace balustrades will be simply detailed in black or grey coloured polyester powder coated mild steel.

Rainwater goods:
Black or grey uPVC rainwater goods and downpipes.


Canopies:
Lightweight canopies over front doors, finished in pressed metal.

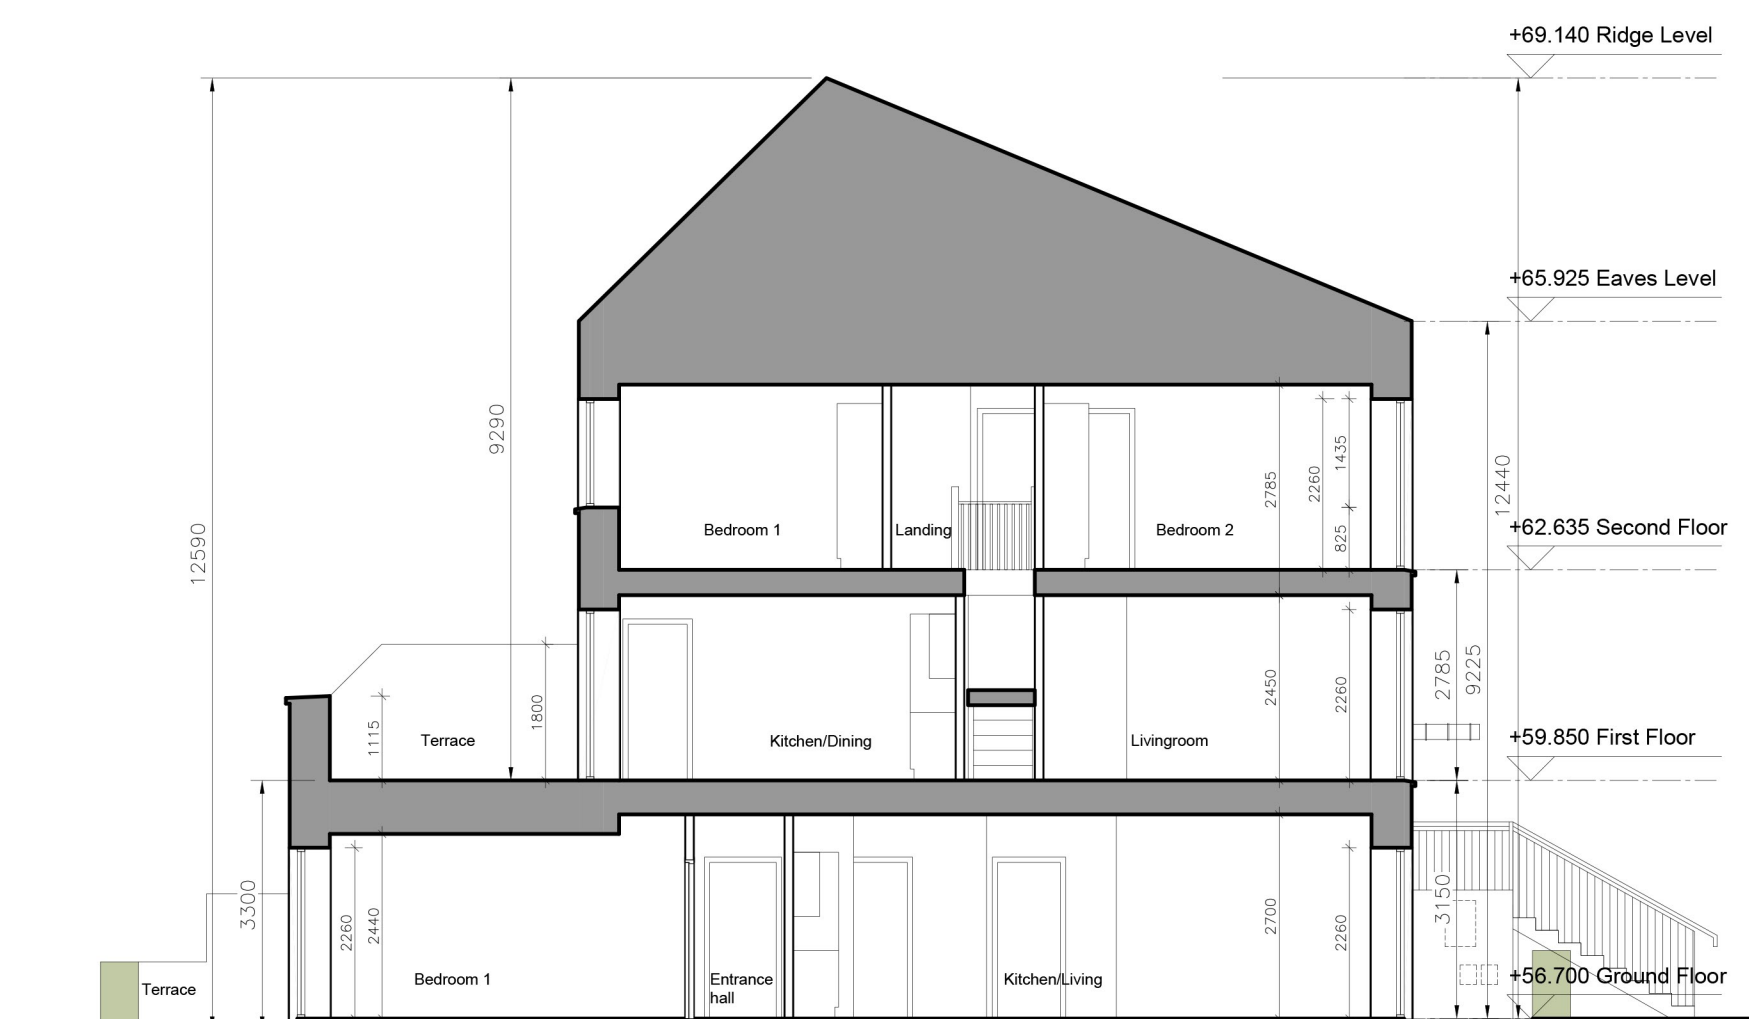

SECTION AA



SECTION BB

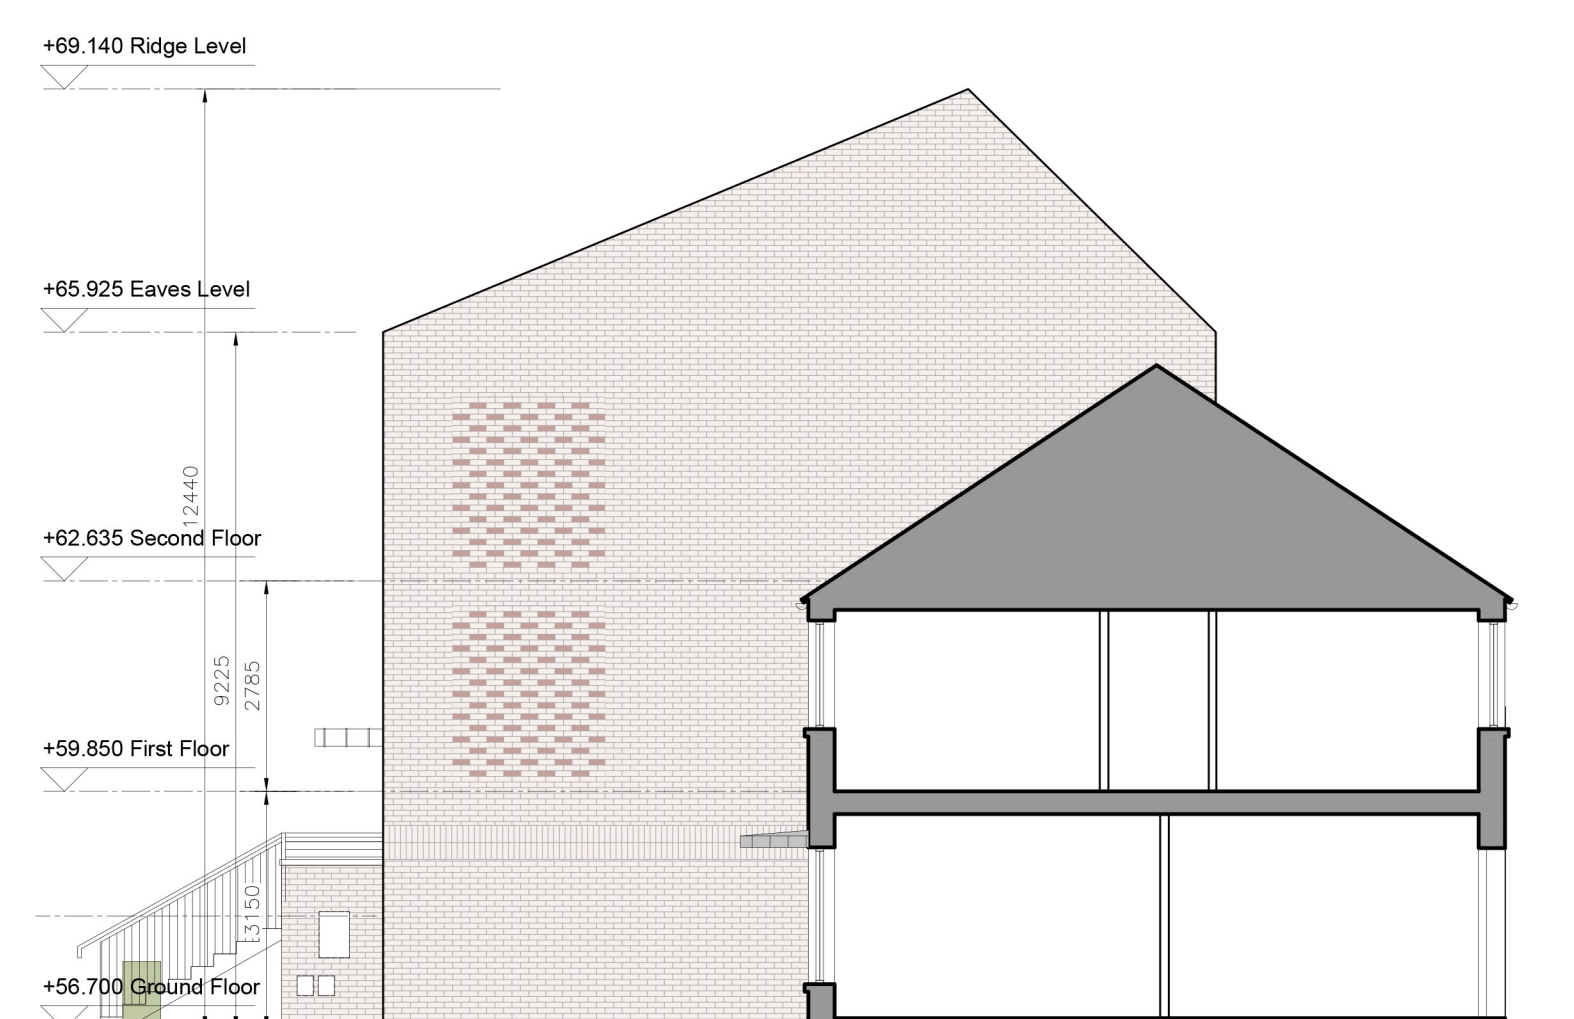

SECTION CC

- 3 Bed Duplex Apartment (5 Person)
- 2 Bed Duplex Apartment UD (3 Person)

Rev. By Date Description



IN JOINT VENTURE WITH

CONROY CROWE KELLY
Architects & Urban Designers

DRAWING TITLE			
DUPLIX BLOCK 5 PLANS, ELEVATIONS & SECTIONS			
Scale	1:100	Drawn By	COP-PH2-CKK-S1b-XX-DR-A-205
Rev.	A1	Client	LDA
Project	2113 - Cherry Orchard Planning Phase 2	Date	FEB'25
Rev.	CR		

ALL WORKS TO BE CARRIED OUT USING PROPER MATERIALS WHICH ARE FIT FOR THE USE THEY ARE INTENDED AND FOR THE LOCATION IN WHICH THEY ARE TO BE USED. ALL MATERIALS USED IN CONNECTION WITH THE WORKS TO COMPLY WITH THE CONSTRUCTION PRODUCTS REGULATION (EU) NO. 305/2011 AND THE HARMONISED TECHNICAL SPECIFICATIONS (STANDARDS) THAT FALL WITHIN THE SCOPE OF THE CEN EN 12518:2012.

FIGURED DIMENSIONS MUST BE USED IN PREFERENCE TO SCALED DIMENSIONS. ANY DIMENSIONAL DISCREPANCIES MUST BE REPORTED TO THE ARCHITECT IMMEDIATELY. THIS DRAWING REMAINS THE COPYRIGHT OF VAN DIJK ARCHITECTS. IT MUST NOT BE USED FOR ANY PURPOSES BEYOND OR OTHERWISE WITHOUT THE EXPRESS PERMISSION OF THIS PRACTICE. DO NOT COPY OR REPRODUCE THESE DRAWINGS OR ANY ADDITIONAL INFORMATION WITHOUT THE EXPRESS APPROVAL OF VAN DIJK ARCHITECTS.