



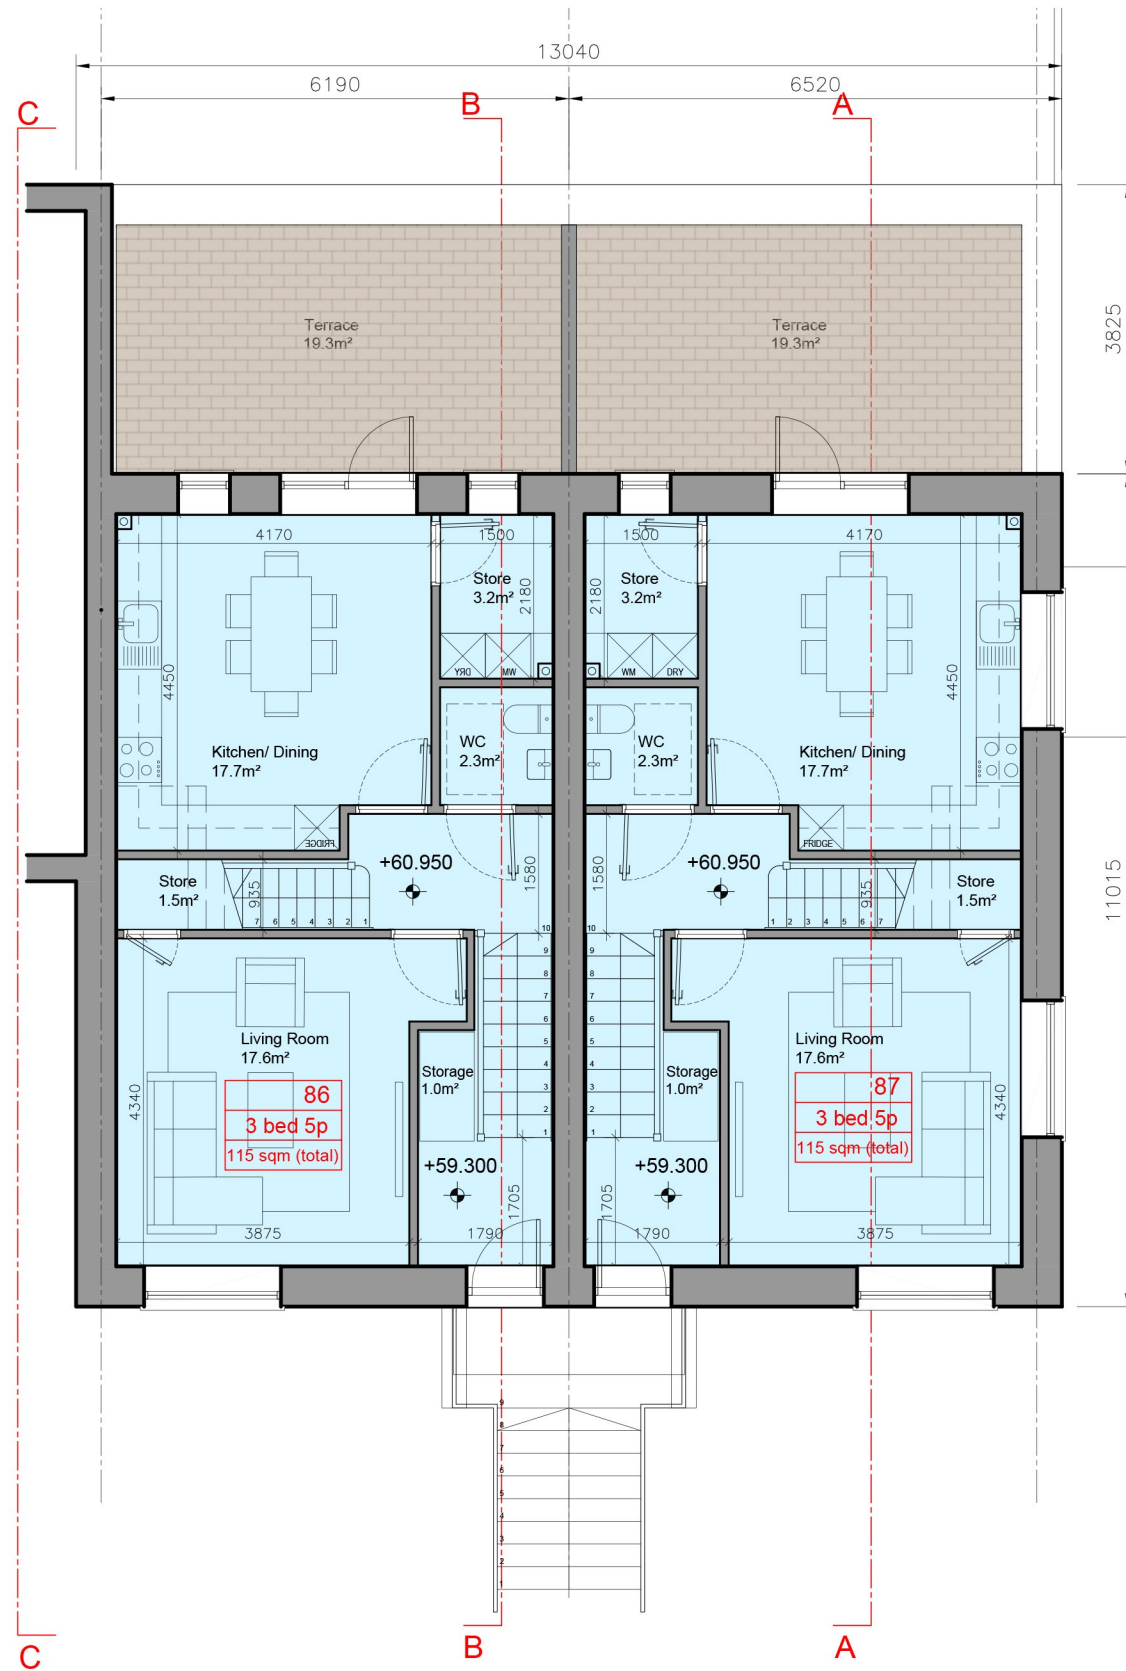


GROUND FLOOR PLAN

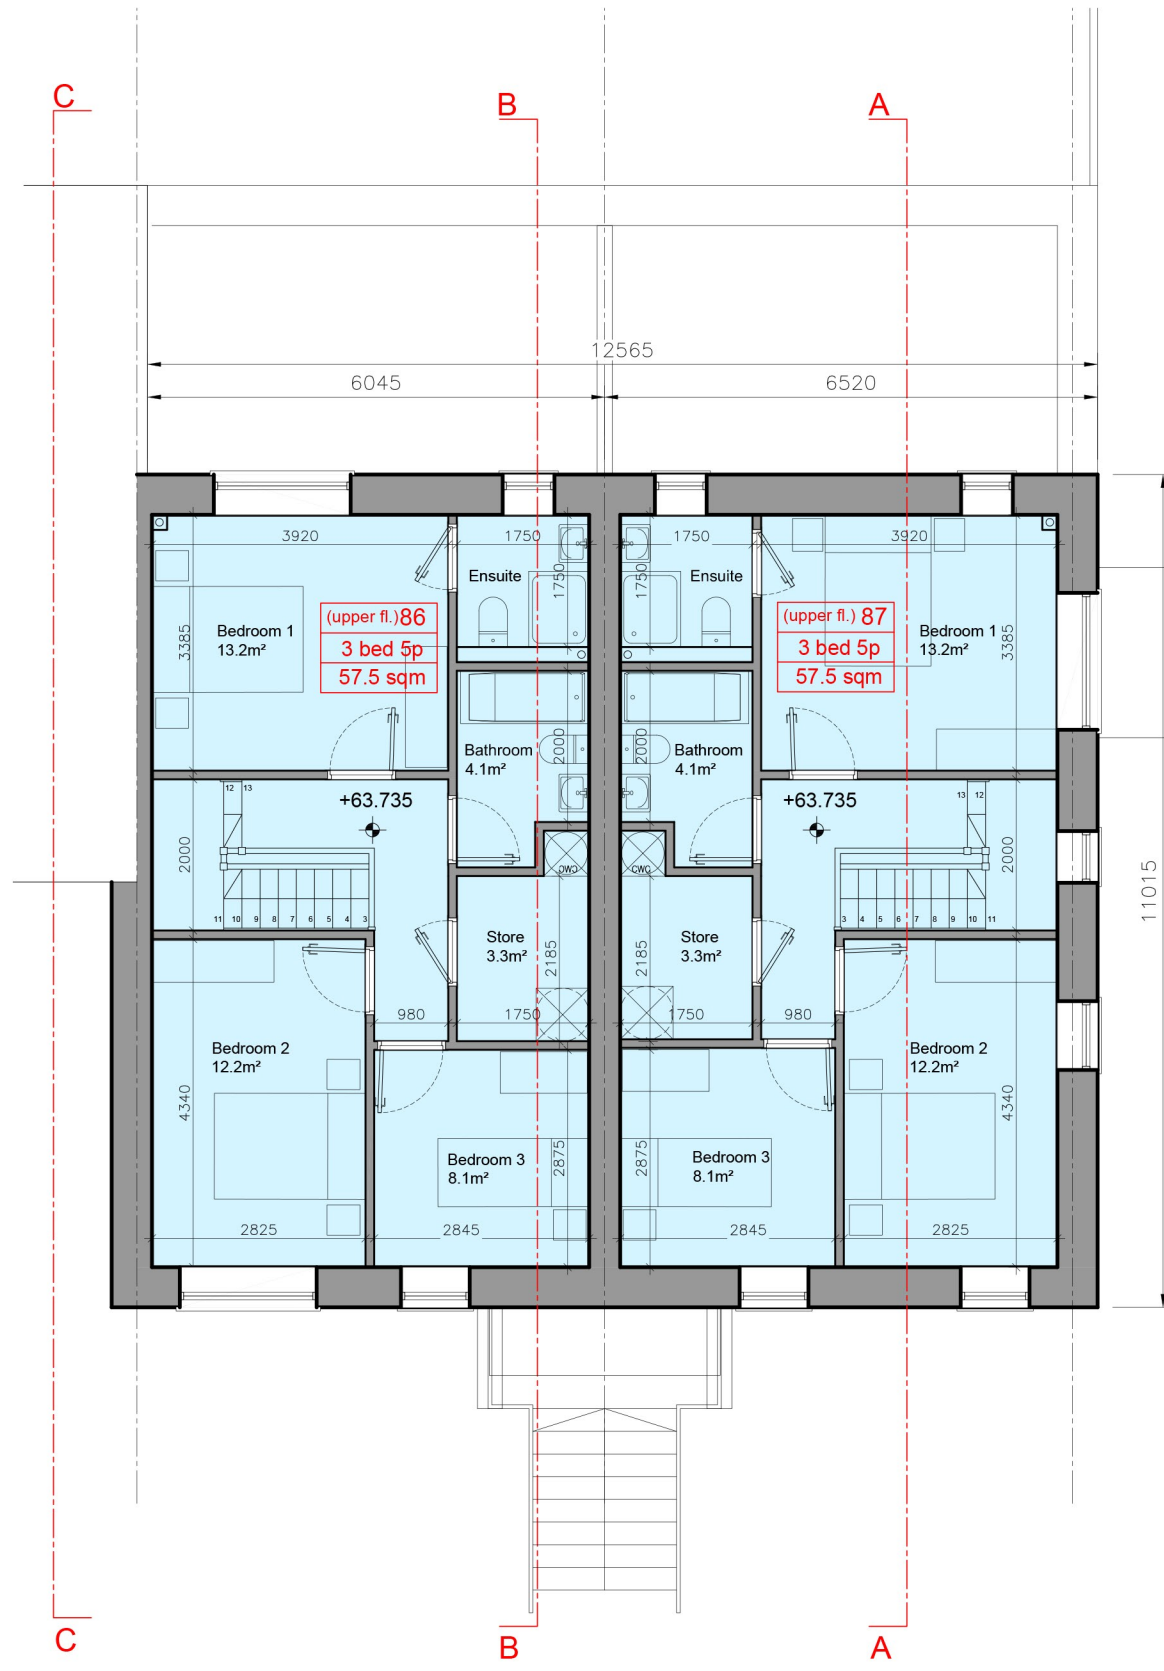

FIRST FLOOR PLAN



SECOND FLOOR PLAN

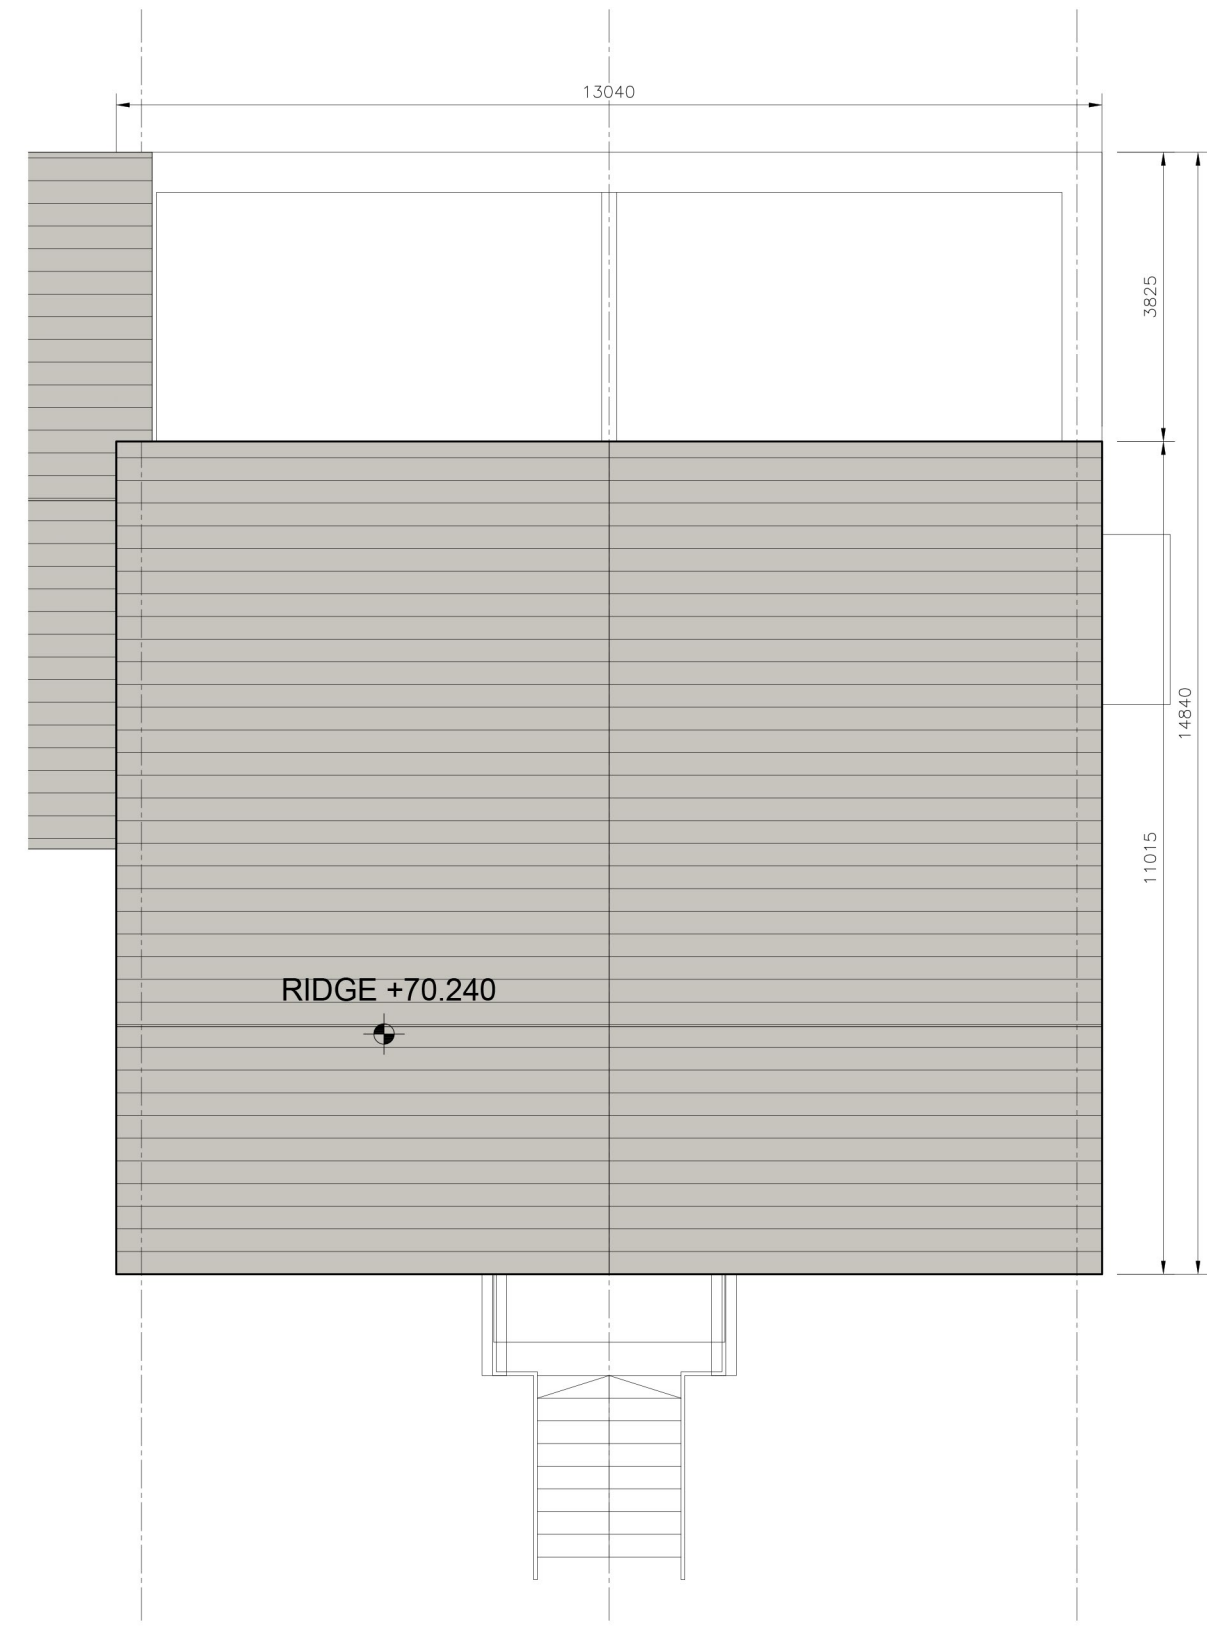


ROOF PLAN




SOUTH EAST ELEVATION TO STREET



NORTH EAST ELEVATION TO PARK WEST AVENUE

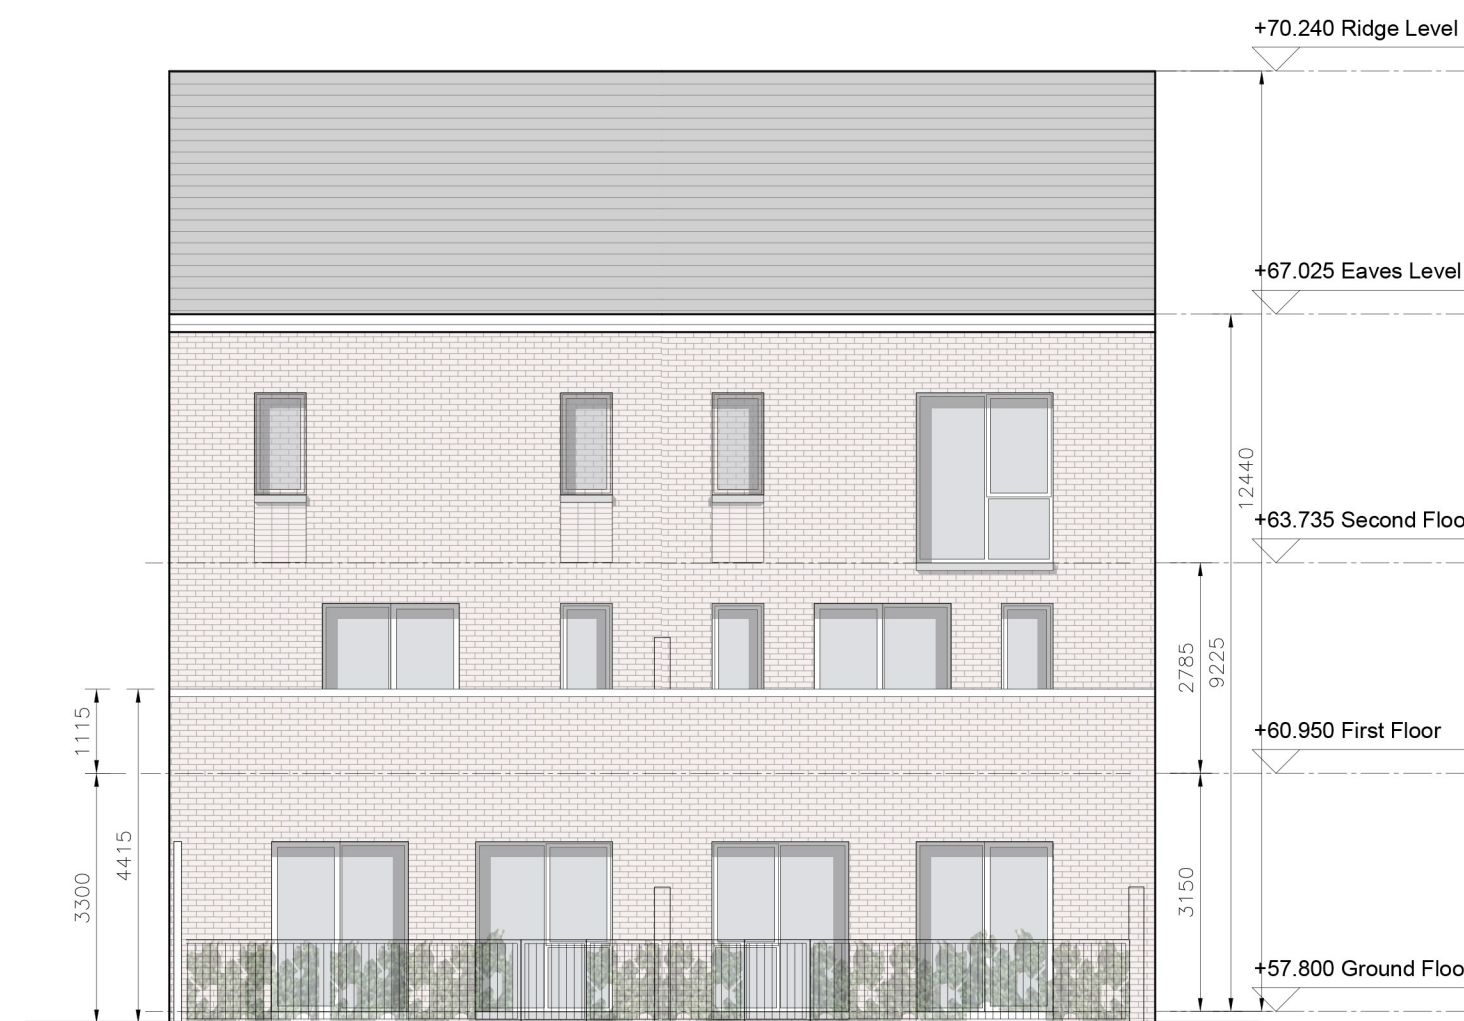


NORTH WEST ELEVATION TO COMMUNAL GARDEN

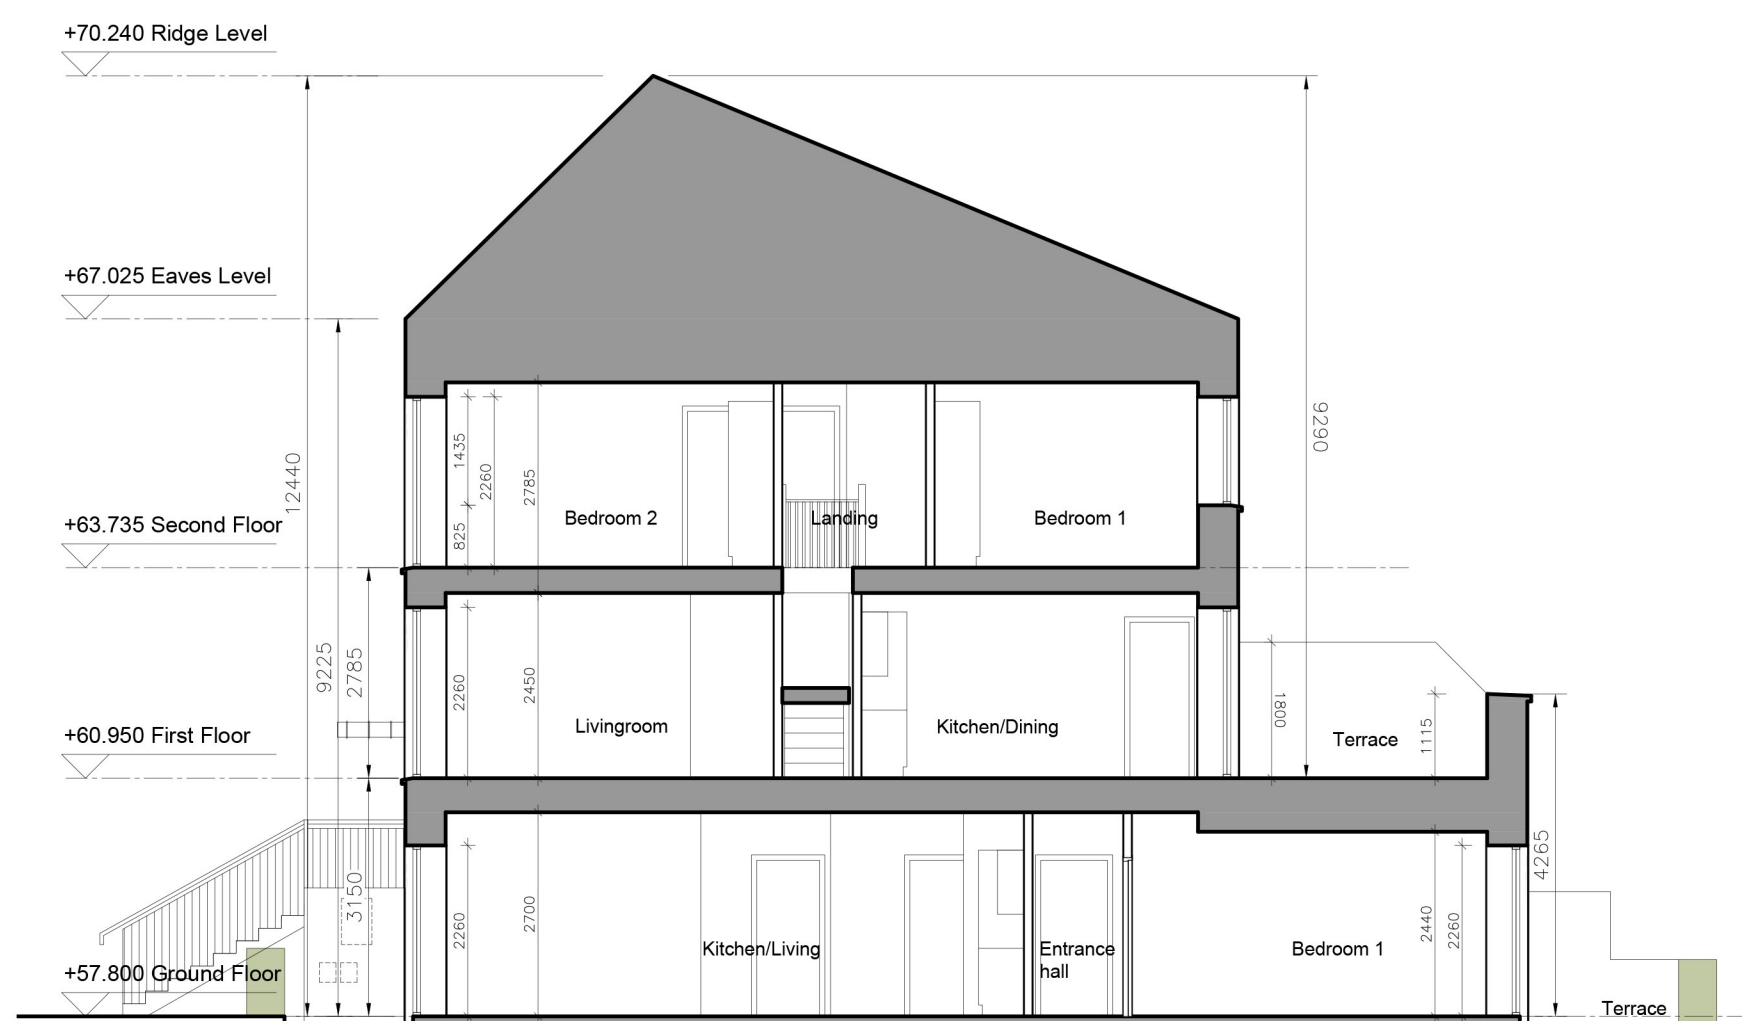


SECTION AA



SECTION BB

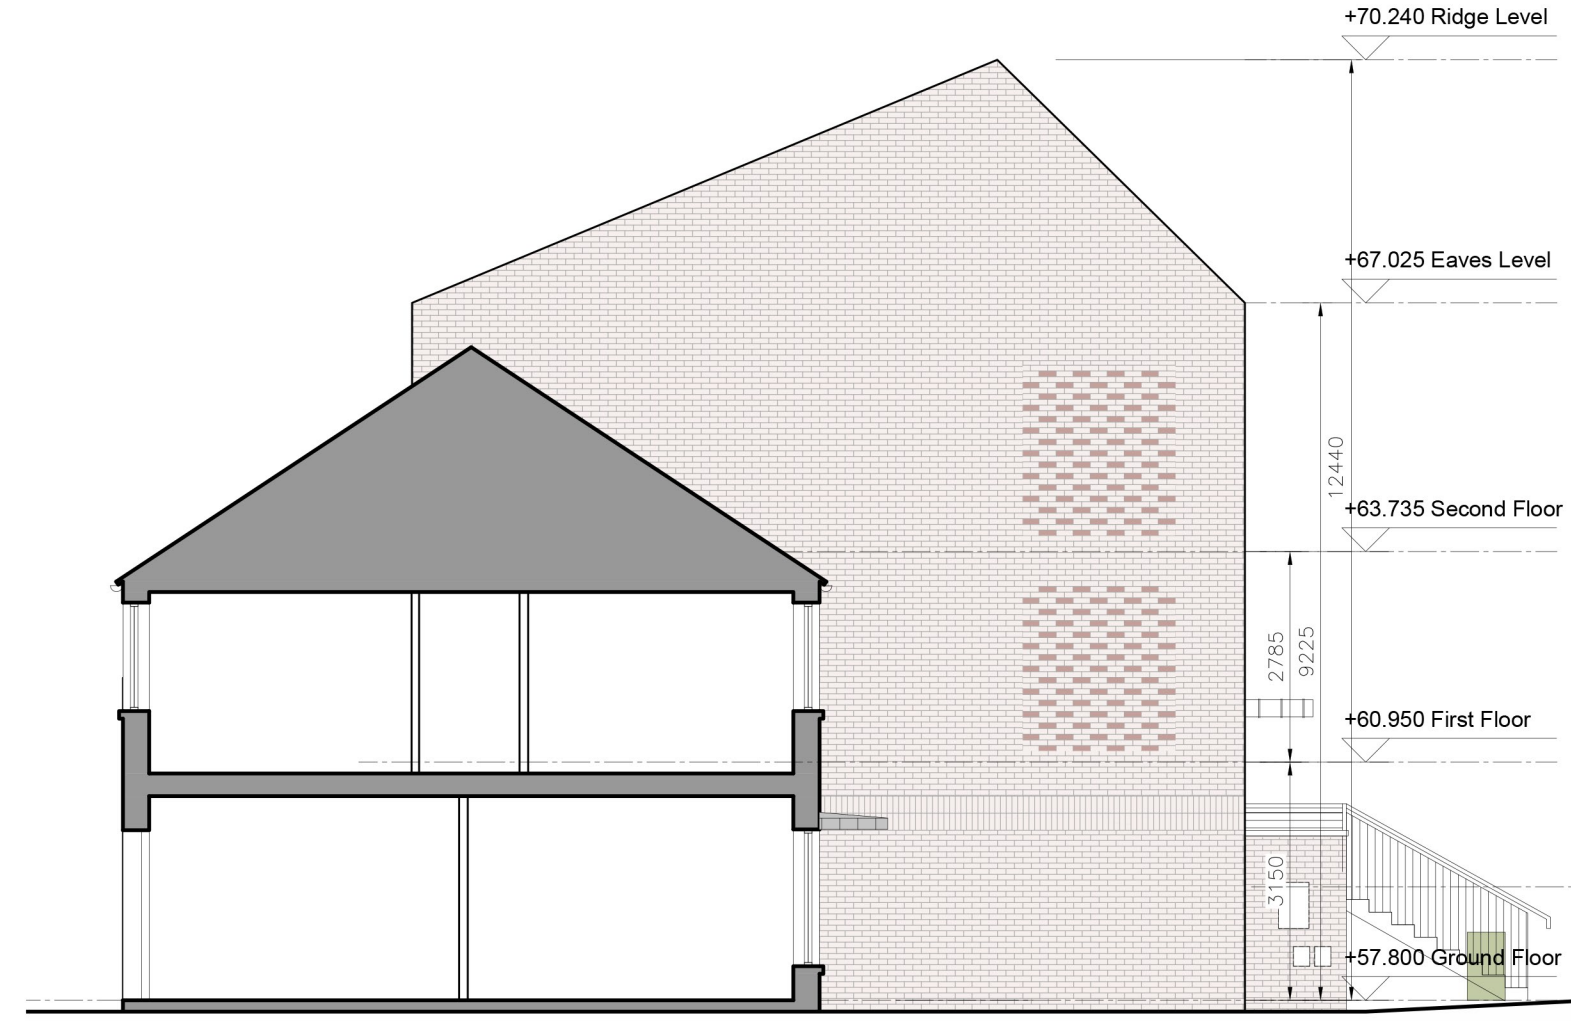

SECTION CC

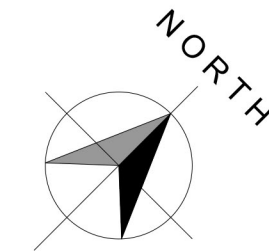

Notes:

All dimensions in millimetres.

External Wall Finish:

Selected brick finish with concrete cills, trims and caps. Contrasting brick as indicated. Special feature panels of contrasting brick patterns as indicated. Smooth painted render finish in a light, neutral colour as indicated.

Roofs:

Blue/black flat concrete tile or slate, with clean lines and eaves details.

Terraces: Selected paving to terrace areas.

Windows/Doors:

Aluminium/ uPVC window/door systems to selected RAL colour. Composite timber or uPVC front doors to selected RAL colour with fan lights.

Balustrading:

Stair and terrace balustrades will be simply detailed in black or grey coloured polyester powder coated mild steel.

Rainwater goods:

Black or grey uPVC rainwater goods and downpipes.

Canopies:

Lightweight canopies over front doors, finished in pressed metal.

- 3 Bed Duplex Apartment (5 Person)
- 2 Bed Duplex Apartment UD (3 Person)

Rev. By Date Description



IN JOINT VENTURE WITH

CONROY CROWE KELLY
Architects & Urban Designers

DRAWING TITLE			
DUPLEX BLOCK 6 PLANS, ELEVATIONS & SECTIONS			
Scale	1:100	Client	Cherry Orchard Phase 2
Drawn	CPH-PH2-CKK-S1b-XX-DR-A-200	Client	LDA
Rev	A1	Rev	2
Project	2113 - Cherry Orchard/Planning Phase	Date	JAN'25
Sheet	CR		

ALL WORKS TO BE CARRIED OUT USING PROPER MATERIALS WHICH ARE FIT FOR THE USE THEY ARE INTENDED AND FOR THE CONDITIONS IN WHICH THEY ARE TO BE USED. ALL MATERIALS USED IN CONNECTION WITH THE WORKS TO COMPLY WITH THE CONSTRUCTION PRODUCTS REGULATION (EU) NO. 305/2011 AND THE HARMONISED TECHNICAL SPECIFICATIONS (STANDARDS) THAT FALL WITHIN THE SCOPE OF THE CEN EN 12518:2010.

FIGURED DIMENSIONS MUST BE USED IN PREFERENCE TO SCALED DIMENSIONS. ANY DIMENSIONAL DISCREPANCIES MUST BE REPORTED TO THE ARCHITECT IMMEDIATELY. THIS DRAWING REMAINS THE COPYRIGHT OF VAN DIJK ARCHITECTS. IT MUST NOT BE USED FOR ANY PURPOSES WITHOUT THE EXPRESS PERMISSION OF THE ARCHITECT. DO NOT COPY OR REPRODUCE THESE DRAWINGS OR ANY ADDITIONAL INFORMATION WITHOUT THE EXPRESS APPROVAL OF VAN DIJK ARCHITECTS.