


FRONT ELEVATION
(Scale 1:200)

NOTE : EXPECTED WATER DEPTH AT OSP LOCATION RANGES FROM 13m TO 24m RELATIVE TO LAT

A
ELEVATION
SCALE 1:200
0001-02

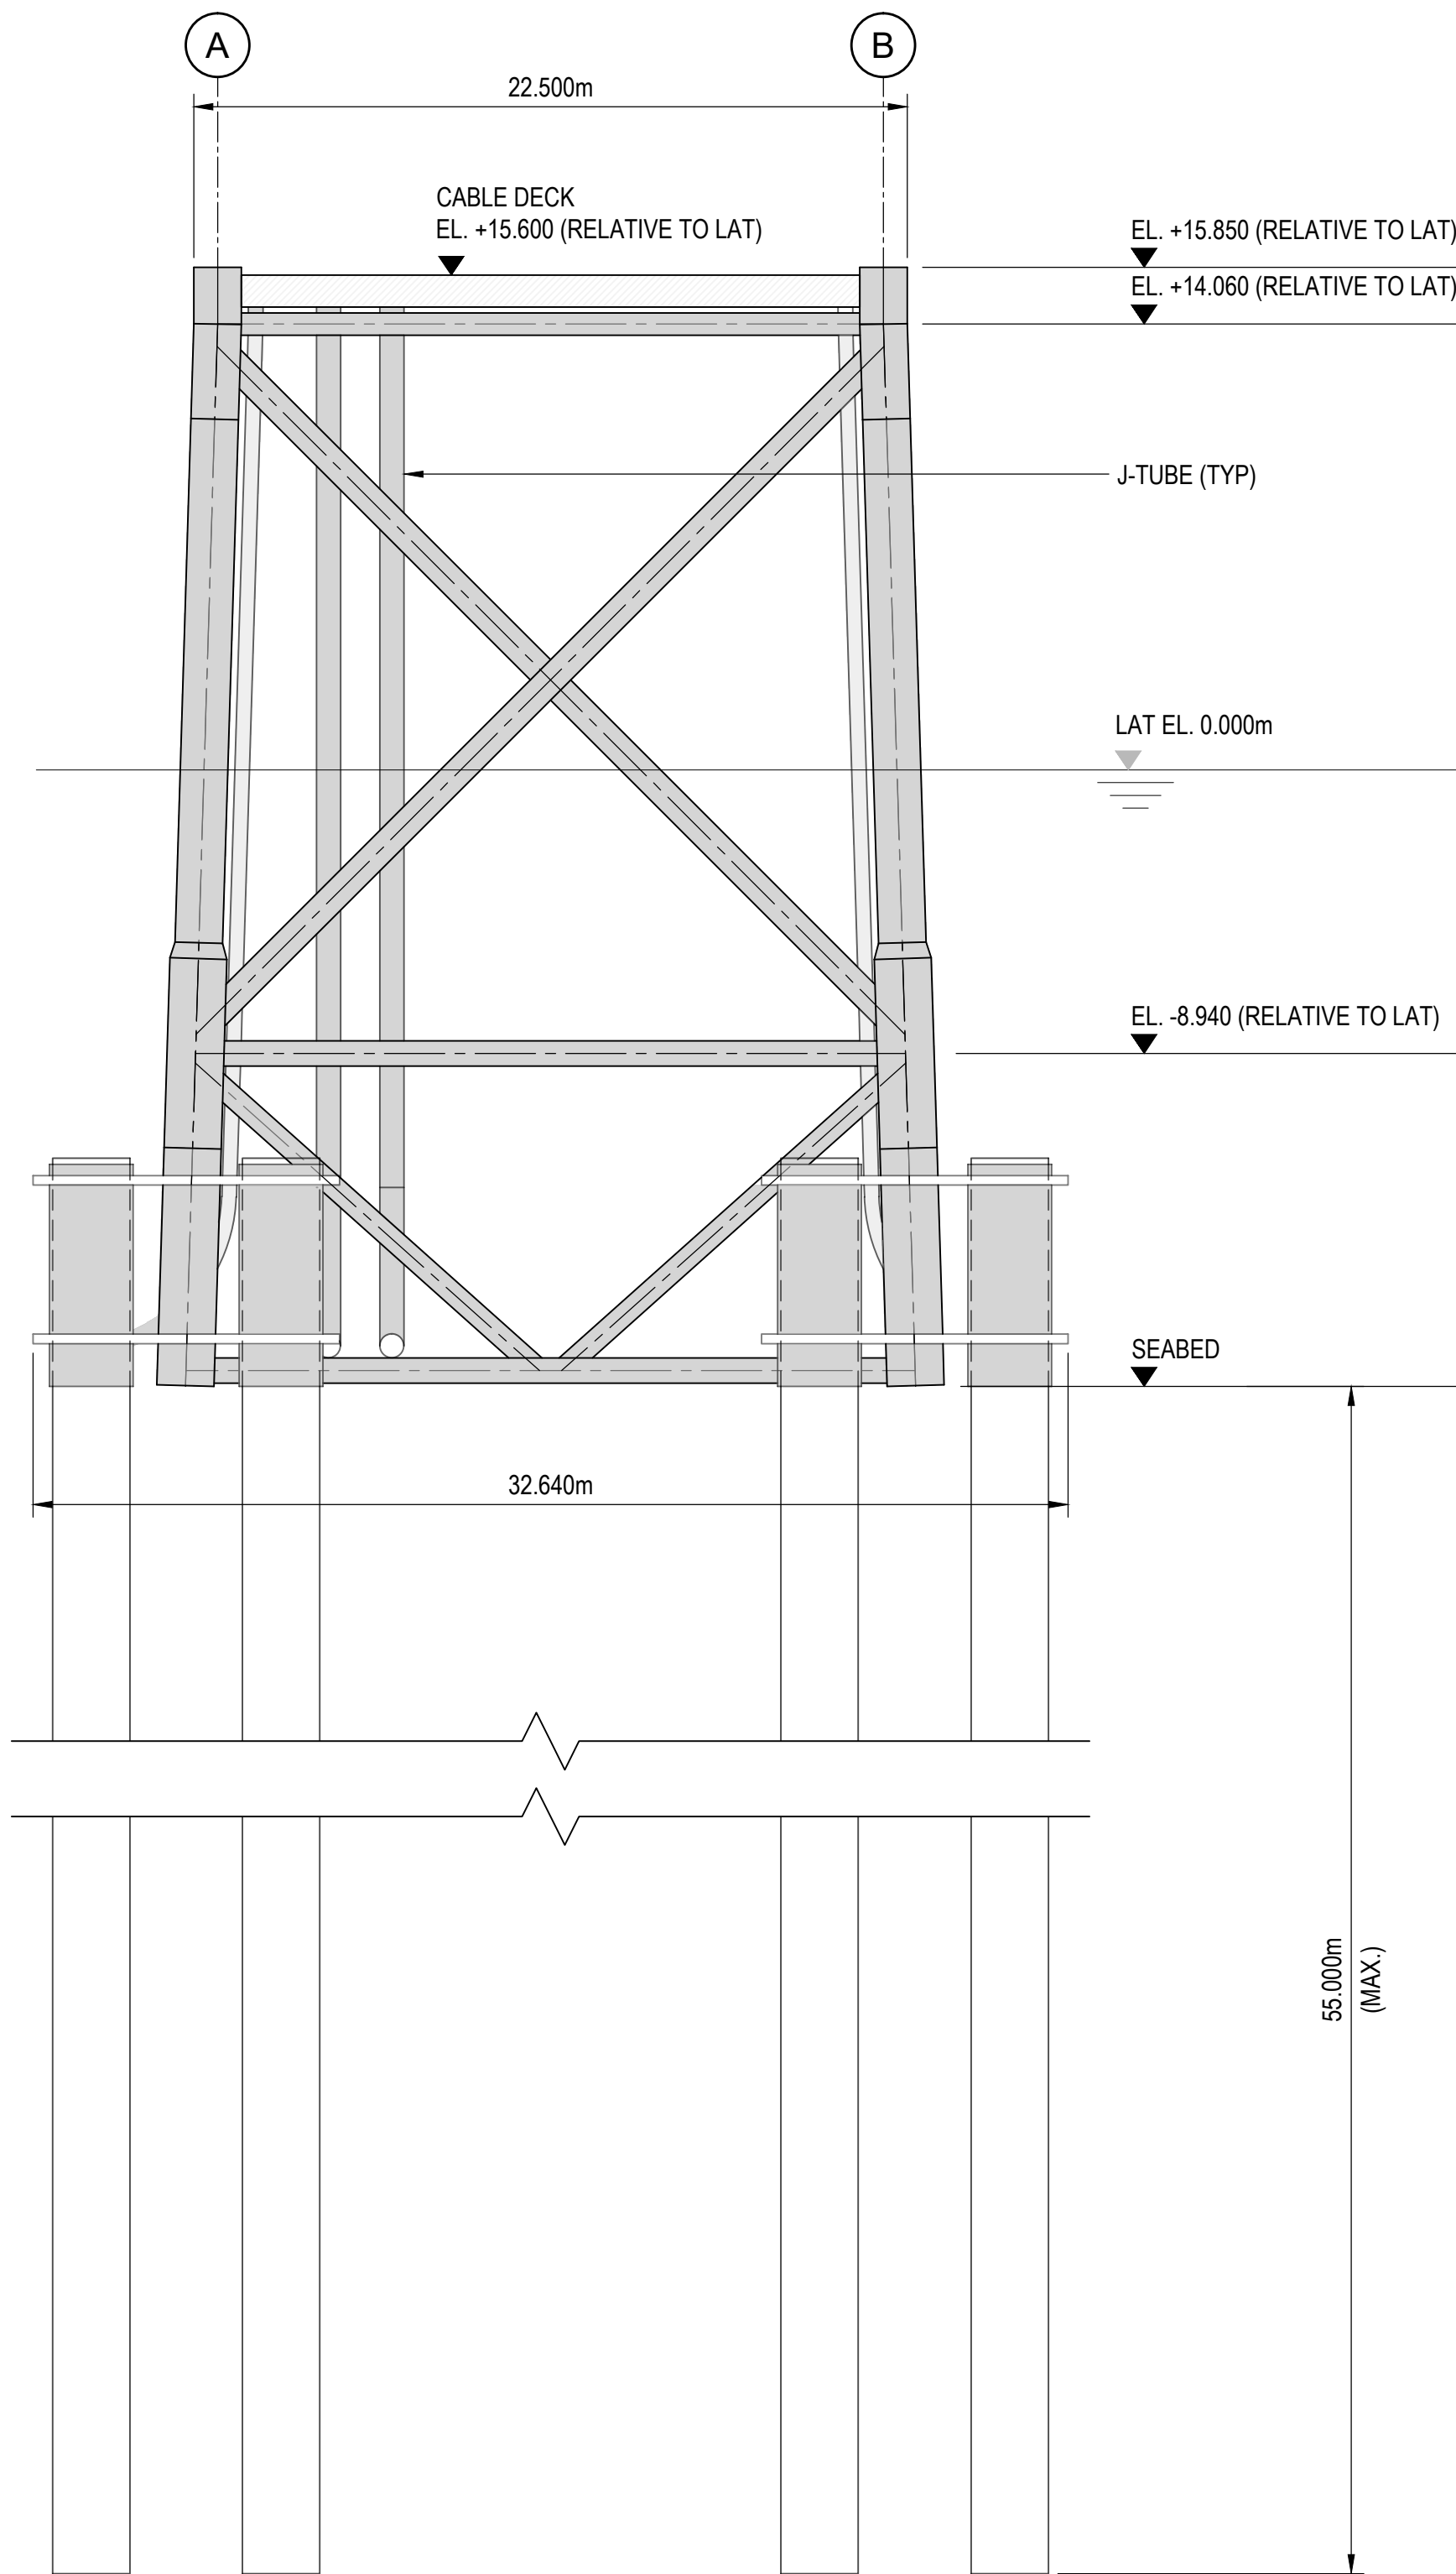


LEFT ELEVATION
(Scale 1:200)

NOTE : EXPECTED WATER DEPTH AT OSP LOCATION RANGES FROM 13m TO 24m RELATIVE TO LAT

C
ELEVATION
SCALE 1:200
0001-01

KEY PLAN (FRONT ELEVATION)

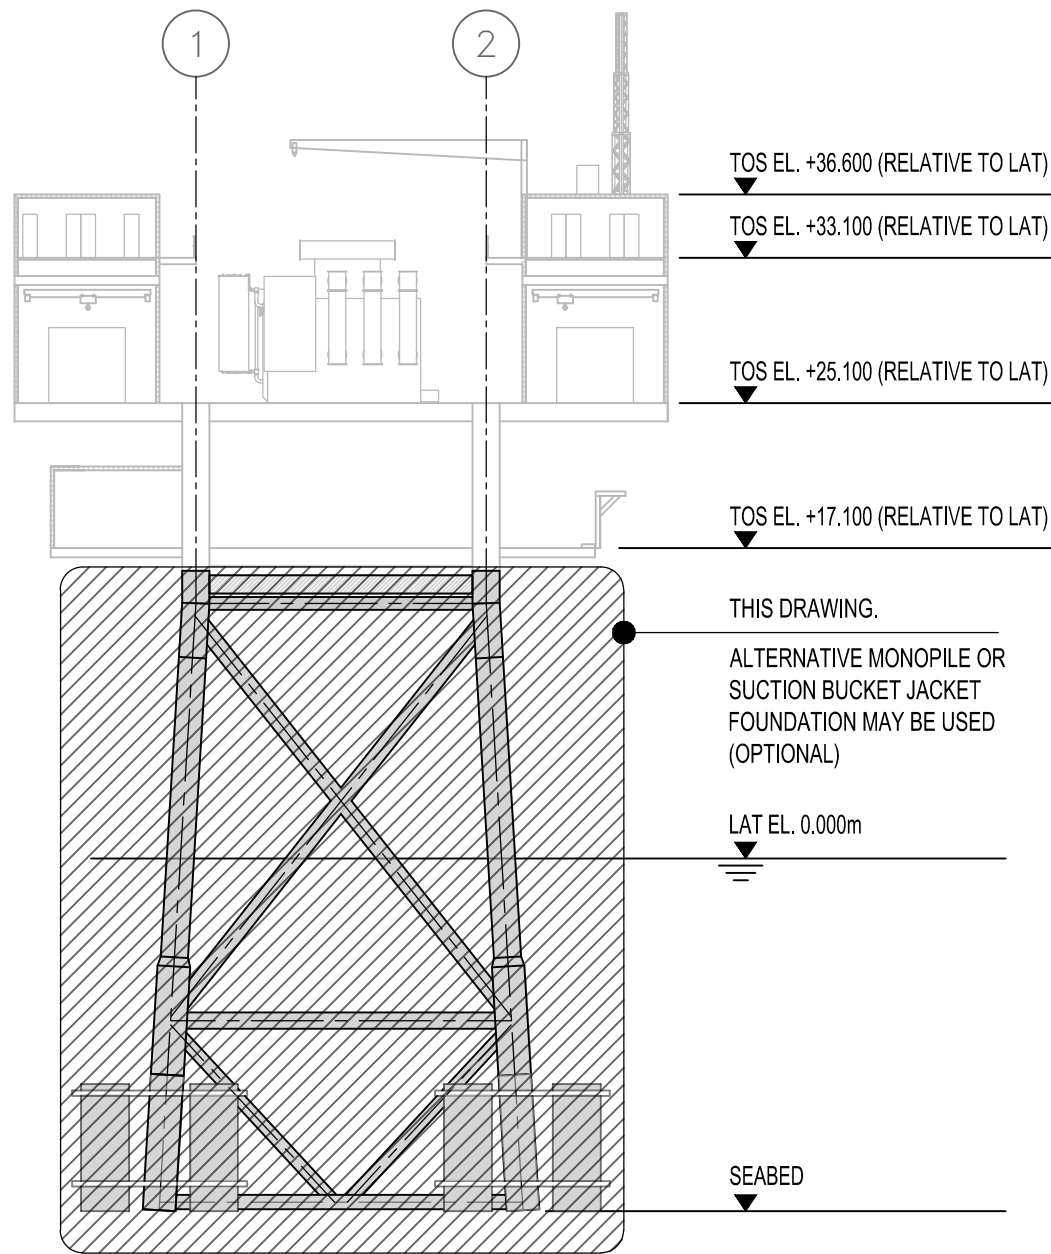

GENERAL NOTES

- FOR GENERAL NOTES REFER TO SHEET 1.

200584-DRA-N-4001-01	MULTI-LEG PILED JACKET - PLANS				
200584-DRA-N-4004-01	MULTI-LEG PILED JACKET - SCOUR PROTECTION - PLAN				
200584-DRA-N-4004-02	MULTI-LEG PILED JACKET - SCOUR PROTECTION - ELEVATION				
DRAWING No.	TITLE				
REFERENCE DRAWINGS					
DRAWING STATUS					
FINAL					
DISCLAIMER					
THIS IS MADE AVAILABLE "AS IS" AND NO WARRANTIES ARE GIVEN OR LIABILITIES OF ANY KIND ARE ASSUMED WITH RESPECT TO THE QUALITY OF SUCH INFORMATION, INCLUDING, BUT NOT LIMITED, TO ITS FITNESS FOR A SPECIFIC PURPOSE, NON-INFRINGEMENT OF THIRD PARTY RIGHTS OR ITS CORRECTNESS. THE REPRODUCTION, DISTRIBUTION AND UTILISATION OF THIS DOCUMENT AS WELL AS THE COMMUNICATION OF ITS CONTENTS TO OTHERS WITHOUT EXPLICIT AUTHORISATION IS PROHIBITED.					
COPIES - DIGITAL OR PRINTED ARE NOT CONTROLLED.					
MAP NOTES / DATA SOURCES:					
© ORDNANCE SURVEY IRELAND 2023 © TAILTE EIREANN (CYSL50270365) NOT TO BE USED FOR NAVIGATION					
© BRITISH CROWN AND OCEANWIZE, 2003. ALL RIGHTS RESERVED. LICENCE No. EMS-EK645692					
NOT TO BE USED FOR NAVIGATION.					
PROJECT TITLE:					
DUBLIN ARRAY					
DRAWING TITLE:					
MULTI-LEG PILED JACKET - ELEVATIONS					
DRAWING NUMBER:					
200584-DRA-N-4001-02					
PAGE NUMBER:					
2 OF 2					
VER	DATE	REMARKS	DRAW	CHECK	APRD
00	08/10/24	ISSUED FOR PLANNING	MPF	JJ	JJ
SCALE:	1:200	DATUM:	IRENET95	VERTICAL REF:	
PLOT SIZE:	A1	PRJ:	IRENET95 IRISH TRANSVERSE MERCATOR		
0 2 4 8 12 16 20m.					
(1:200)					
Petrofac					
DublinArray					
Generation for generations					
Kish Offshore Wind Limited - Bray Offshore Wind Limited					