


FRONT ELEVATION SHOWING SCOUR PROTECTION  
(Scale 1:200)

NOTE : EXPECTED WATER DEPTH AT OSP LOCATION RANGES FROM 13m TO 24m RELATIVE TO LAT  
SUCTION BUCKET SHOWN AT 10m DIAMETER (15m DIAMETER MAXIMUM - FINAL DIMENSIONS TO BE DEFINED IN DETAIL DESIGN)

KEY PLAN (FRONT ELEVATION)

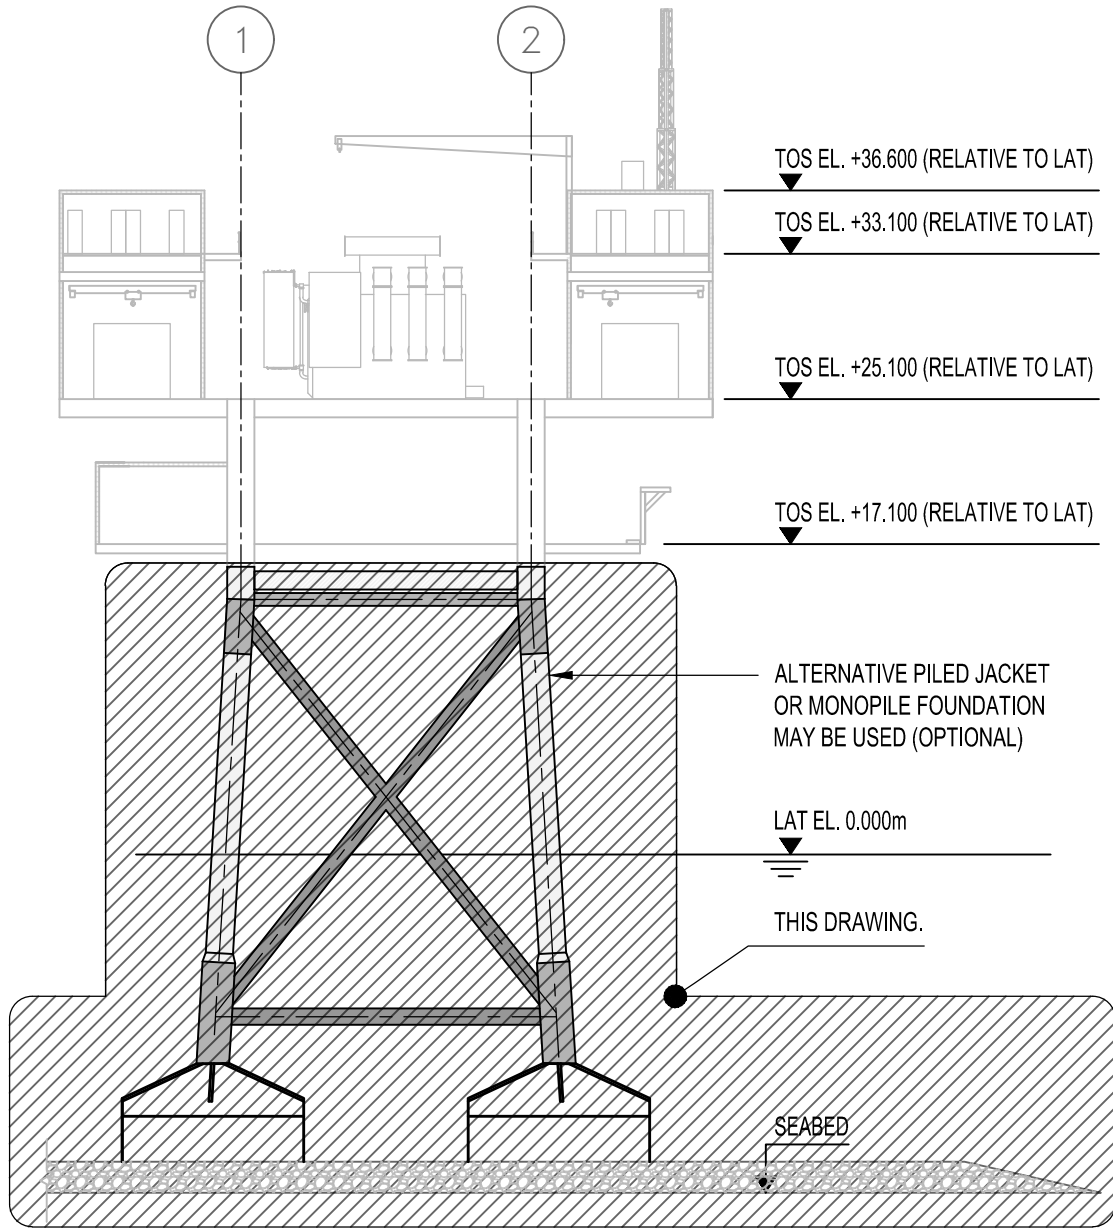

GENERAL NOTES

1. FOR GENERAL NOTES REFER TO SHEET 1.

200584-DRA-N-4003-01	MULTI-LEG SUCTION BUCKET JACKET - PLANS
200584-DRA-N-4003-02	MULTI-LEG SUCTION BUCKET JACKET - ELEVATIONS
200584-DRA-N-4006-01	MULTI-LEG SUCTION BUCKET JACKET - SCOUR PROTECTION - PLAN
DRAWING No.	TITLE

REFERENCE DRAWINGS

DRAWING STATUS	FINAL
----------------	-------

**DISCLAIMER**  
THIS IS MADE AVAILABLE "AS IS" AND NO WARRANTIES ARE GIVEN OR LIABILITIES OF ANY KIND ARE ASSUMED WITH RESPECT TO THE QUALITY OF SUCH INFORMATION, INCLUDING, BUT NOT LIMITED, TO ITS FITNESS FOR A SPECIFIC PURPOSE, NON-INFRINGEMENT OF THIRD PARTY RIGHTS OR ITS CORRECTNESS. THE REPRODUCTION, DISTRIBUTION AND UTILISATION OF THIS DOCUMENT AS WELL AS THE COMMUNICATION OF ITS CONTENTS TO OTHERS WITHOUT EXPLICIT AUTHORISATION IS PROHIBITED.  
COPIES - DIGITAL OR PRINTED ARE NOT CONTROLLED.

**MAP NOTES / DATA SOURCES:**  
© ORDNANCE SURVEY IRELAND 2023 © TAILTE EIREANN (CYSLS0270365) NOT TO BE USED FOR NAVIGATION  
© BRITISH CROWN AND OCEANWIZE, 2003. ALL RIGHTS RESERVED. LICENCE No. EMS-EK645692  
NOT TO BE USED FOR NAVIGATION.

PROJECT TITLE: **DUBLIN ARRAY**

DRAWING TITLE: **MULTI-LEG SUCTION BUCKET JACKET - SCOUR PROTECTION - ELEVATION**

DRAWING NUMBER: **200584-DRA-N-4006-02** PAGE NUMBER: **2 OF 2**

VER	DATE	REMARKS	DRAW	CHECK	APRD
00	08/10/24	ISSUED FOR PLANNING	MPF	JJ	JJ

