



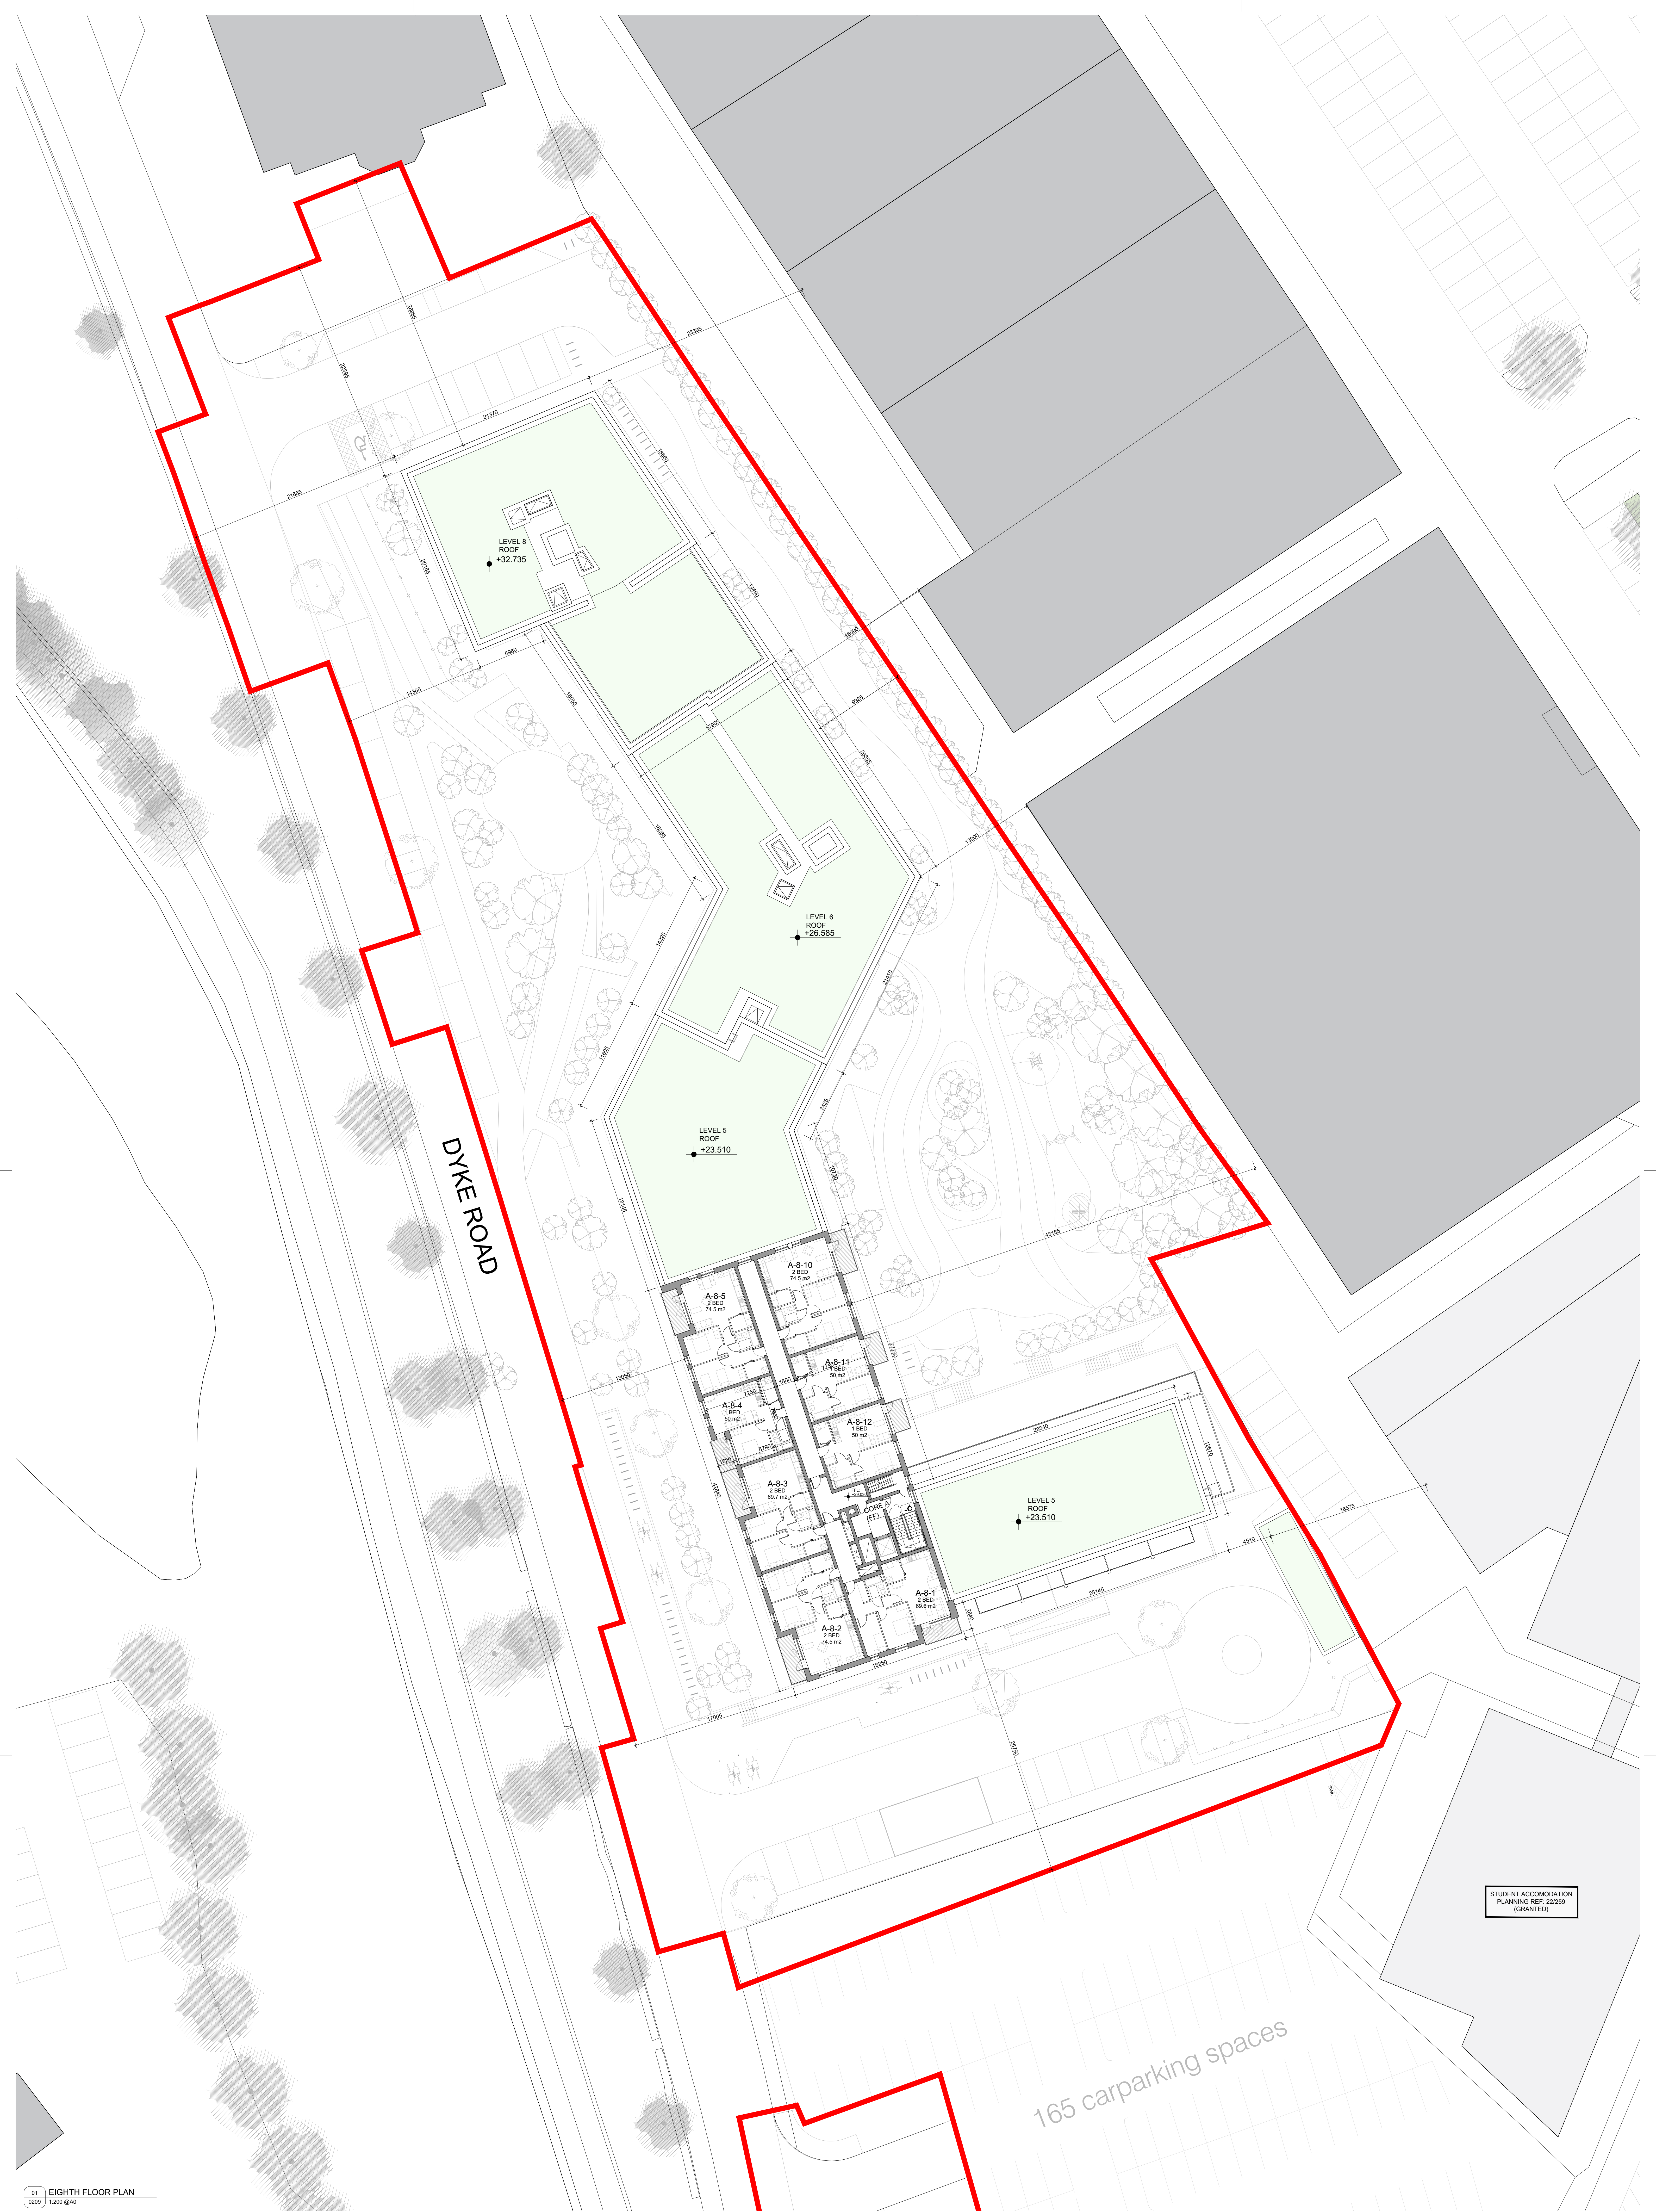

01 EIGHTH FLOOR PLAN
0009 1:200 @A0

NOTES / LEGEND

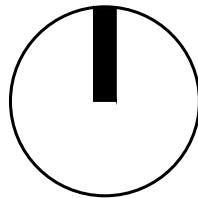

PHASE 1 PLANNING APPLICATION BOUNDARY

Key Plan (not to scale)

Rev: 01 Date: 19.03.2025 Description: PLANNING ISSUE

MOLA

2 Derrybrook Road,
Dunmurry,
Dublin 4, Ireland
Telephone: +353 1 218 9800
www.mola.ie

Notes:
Do not scale.
Use figured dimensions only.
This drawing is to be read in conjunction with all relevant specifications and drawings.
All dimensions to be checked on site.
In the event of any discrepancies between drawings, the contractor is to inform the Architect immediately.
© COPYRIGHT This drawing or design may not be reproduced without permission.

Stage:

PLANNING

Client: GALWAY CITY COUNCIL
Project: CORRIB CAUSEWAY PHASE 1, DYKE ROAD
Drawing: GA PLAN - EIGHTH FLOOR PLAN (08)
Date: MARCH 2025 1:200 @ A0
Drawing No: DRG-MOLA-ZZ-08-DR-A-0209
Rev: 01