




01 GROUND FLOOR PLAN
0421 1:100 @A3

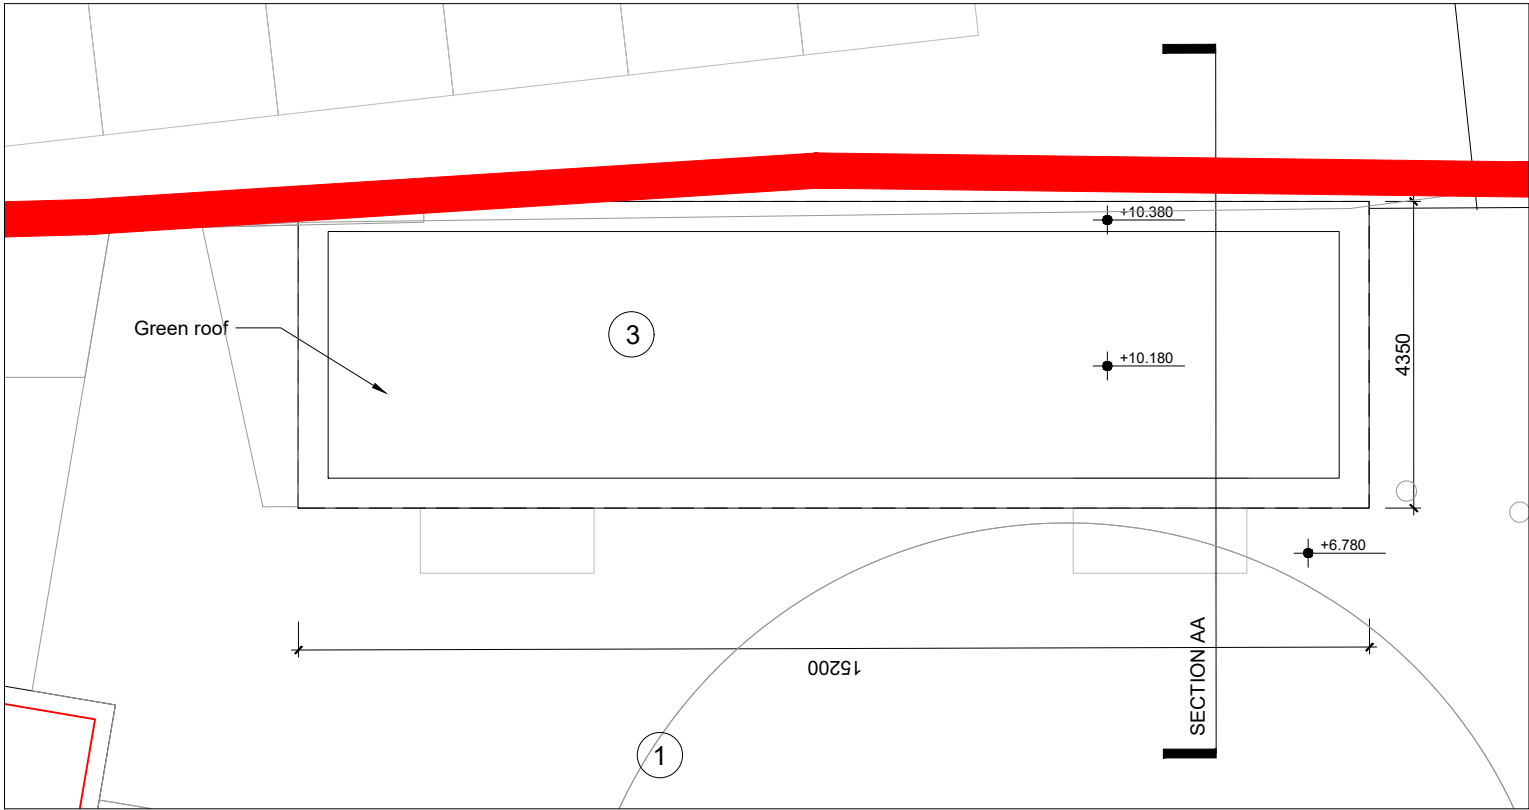

02 ROOF PLAN
0421 1:100 @A3


NOTES / LEGEND

Key Plan (not to scale):

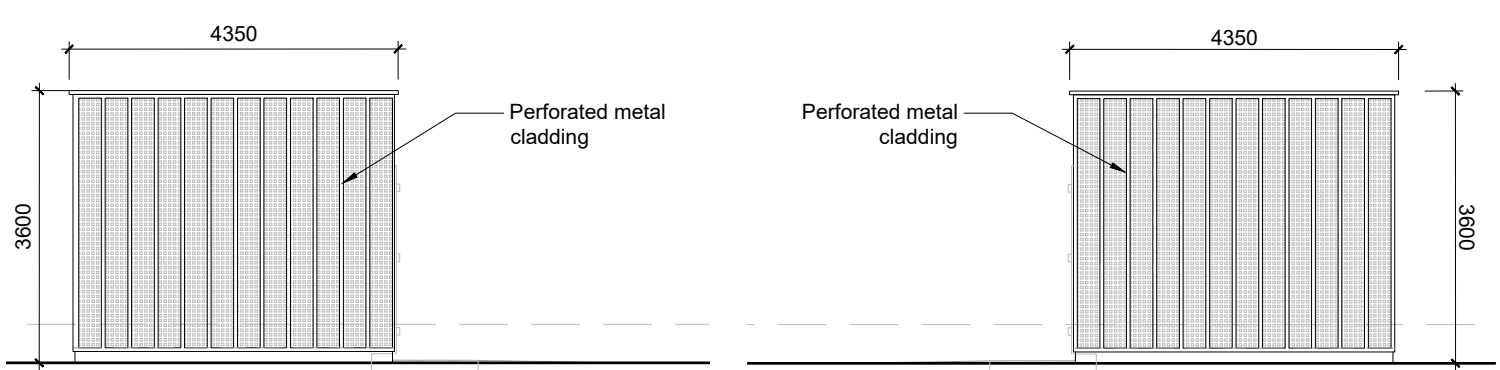
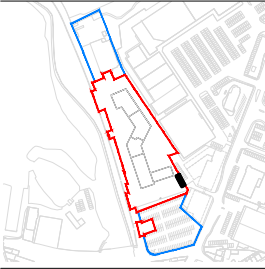


03 NORTH ELEVATION
0421 1:100 @A3

04 SOUTH ELEVATION
0421 1:100 @A3

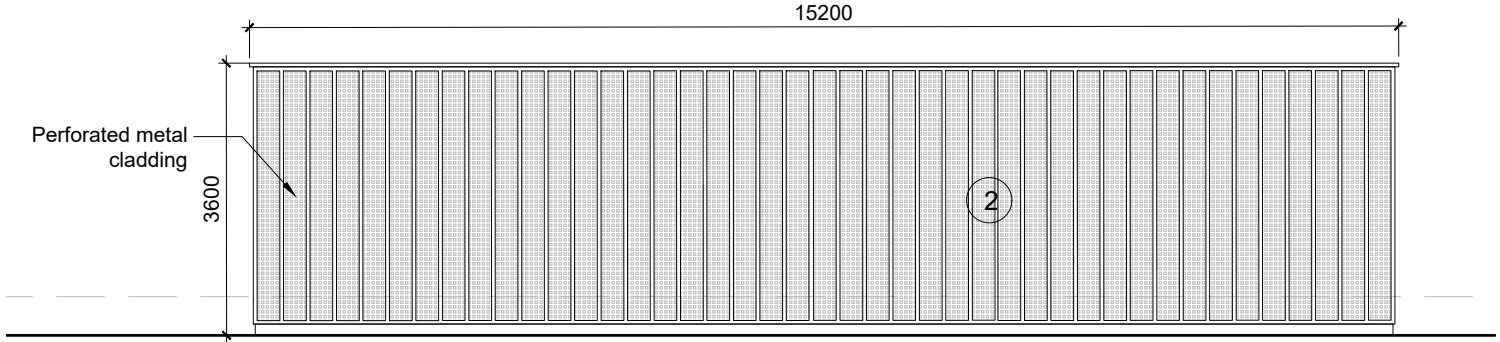

05 EAST ELEVATION
0421 1:100 @A3

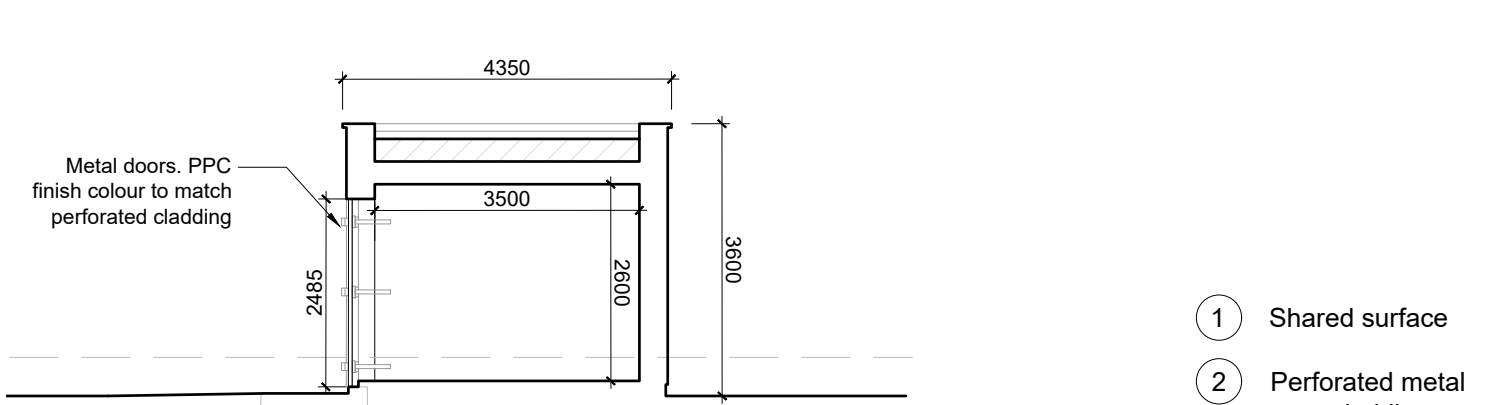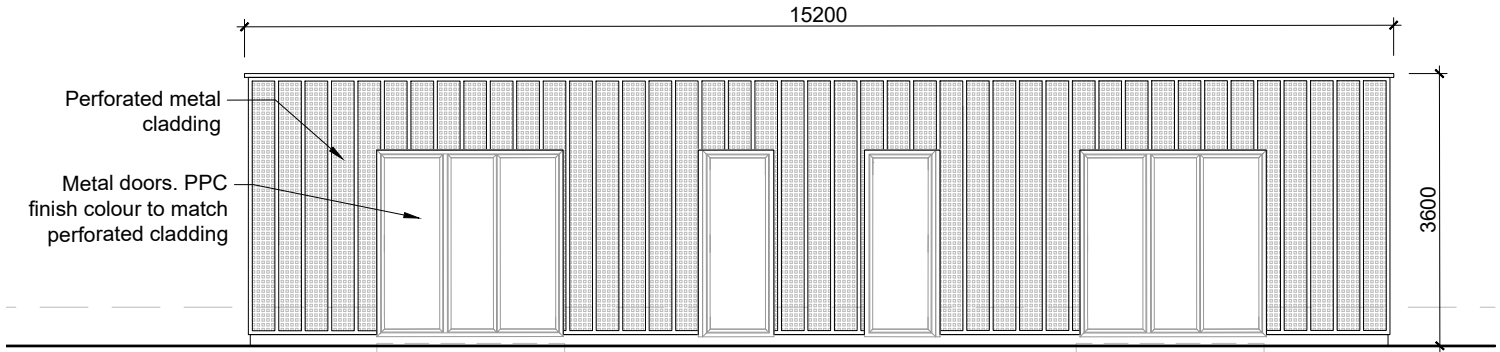

07 SECTION AA
0421 1:100 @A3

- 1 Shared surface
- 2 Perforated metal over-cladding
- 3 Green roof

MOLA
2 Donnybrook Road,
Donnybrook,
Dublin 4, Ireland
Telephone +353 1 218 3900
www.mola.ie

Notes
Do not scale.
Use figured dimensions only.
This drawing is to be read in conjunction with all relevant specifications and drawings.
All dimensions to be checked on site.
In the event of any discrepancies between drawings, the contractor is to inform the Architect immediately.

© COPYRIGHT This drawing or design may not be reproduced without permission

PLANNING			
Client: GALWAY CITY COUNCIL			
Project: CORRIB CAUSEWAY PHASE 1, DYKE ROAD			
Drawing: SUBSTATION			
Date: MARCH 2025	Scale: 1:100 @A3	Int. Job No: 23018	
Drawing No.: DRG-MOLA-ZZ-XX-DR-A-0421	Status: Revision: 01		