

ABP-322189-25 JJ Flood and Sons (Manufacturing) Ltd., Murrens Quarry Section 37L Additional Phased Cross Sections

**From** Kenneth Goodwin <kgoodwin@mores.ie>  
**Date** Tue 10/06/2025 3:09 PM  
**To** Appeals2 <appeals@pleanala.ie>  
**Cc** E2343 Murrens Quarry rEIAR Planning <E2343MurrensQuarryrEIARPlanning@mores.ie>; Laura McGrath <lmcgrath@mores.ie>; Fiachra MacLoughlin <fmacloughlin@mores.ie>

 2 attachments (13 MB)  
Outlook-linkedinbu; 25 06 10 - E2343 - Cover Letter - Rev01.pdf;

**Caution:** This is an **External Email** and may have malicious content. Please take care when clicking links or opening attachments. When in doubt, contact the ICT Helpdesk.

Dear Sir / Madame,

Please find attached a copy of our response to your letter dated 21st May 2025.

Any queries, please drop me a line on 01 155 4301.

Kind Regards,

Kenneth

**Kenneth Goodwin**  
BSc Env. Sc, MIOA, PIEMA  
Associate Director Acoustics

for and on behalf of  
**Malone O'Regan Environmental**  
Office 10, First Floor,  
The Junction  
Unit 25J, Axis Business Park,  
Tullamore, County Offaly  
R35 P285.

Tel: +353 57 936 5208  
Mob: +353 86 155 4301  
✉: [KGoodwin@mores.ie](mailto:KGoodwin@mores.ie)  
Web: <https://www.mores.ie>



*Disclaimer: This email is confidential and should be read by the intended recipient only. If you receive this email in error, please notify the sender immediately and delete the message from your computer.  
Warning: All files in our office are regularly scanned for viruses, nonetheless, it is the responsibility of the recipient to scan all incoming email messages and attached files before opening.*

10<sup>th</sup> June 2025

**An Bord Pleanála,**  
64 Marlborough Street,  
Rotunda,  
Dublin 1,  
D01V902

**MOR Ref: E2343**

**ABP Ref: ABP-322189-25**

**By Email - [appeals@pleanala.ie](mailto:appeals@pleanala.ie)**

**Re: JJ Flood and Sons (Manufacturing) Ltd., Murrens Oldcastle, Co. Meath, A82 R6A0  
– Section 37L Application Additional Phased Cross Sections**

---

A Chara,

Malone O'Regan Environmental ('MOR Environmental') were commissioned by JJ Flood and Sons (Manufacturing) Ltd. ('the Applicant') to respond to An Bord Pleanála's letter of 21<sup>st</sup> May 2025 requesting:

*"Cross Sections Drawing which should clearly illustrate Baseline Data, Years and Levels required. Map should use different colours to clearly identify the information required."*

The following cross section drawings are presented:

- Revised Drawing Schedule;
- Drawing No. MM250507-10, Cross Section Locations;
- New Drawing No. MM250507-11, Cross Sections A-D; and,
- New Drawing No. MM250507-15, Cross Sections E-G.

These drawings present the current plan for future extraction on the Site; however, it is understood, as outlined within the Environmental Impact Assessment Report ('EIAR'), that extraction will be subject to market requirements.

If you have any further queries, please do not hesitate to contact me at 086 155 4301. A hard copy of this letter and associated files have been prepared and will be issued to your offices.

Yours sincerely,

**for Malone O'Regan Environmental**

  
**Kenneth Goodwin**

## Drawing Schedule

The application includes the following drawings:

| Drawing Title                   | Drawing No. | Scale         |
|---------------------------------|-------------|---------------|
| Site Location Map               | MM250507-01 | 1:10,560 (A3) |
| Rural Place Map                 | MM250507-02 | 1:2500 (A3)   |
| Site Notices                    | MM250507-03 | 1:2500 (A3)   |
| Existing Site Layout            | MM250507-04 | 1:1000 (A0)   |
| Visibility Splays               | MM250507-05 | 1:200 (A0)    |
| Site Infrastructure             | MM250507-06 | 1:200 (A0)    |
| Site Plant                      | MM250507-07 | 1:125 (A0)    |
| Building Elevations A-C         | MM250507-08 | 1:50 (A0)     |
| Building Elevations D           | MM250507-09 | 1:50 (A0)     |
| Cross Section Locations         | MM250507-10 | 1:1000 (A0)   |
| Cross Sections A-D              | MM250507-11 | 1:750 (A0)    |
| Proposed Site Layout            | MM250507-12 | 1:1000 (A0)   |
| Proposed Extraction –<br>Area A | MM250507-13 | 1:400 (A0)    |
| Proposed Extraction –<br>Area B | MM250507-12 | 1:400 (A0)    |

### Address

Six-West Ltd  
18c Weavers Court  
Linfield Road  
Belfast  
BT12 5GH

### Phone

+44 (0) 28 9073 1917

### Email


info@six-west.com

### Website

www.six-west.com

|                           |             |             |
|---------------------------|-------------|-------------|
| <b>Cross Sections E-G</b> | MM250507-15 | 1:750 (A0)  |
| <b>Stockpile Survey</b>   | MM250507-16 | 1:1000 (A0) |



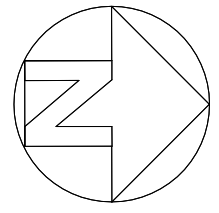

- Notes
- Elevations in metres to Ordnance Datum Main  
Irish Grid  
2 metre contour interval
- Site Boundary - 40.41 Hectares
- Application Area - 40.12 Hectares
- Extraction Area A  
23,892 m³
- Extraction Area B  
39,639 m³
- Cross Sections

| No. | Revision | Drg by | Chk by |
|-----|----------|--------|--------|
|     |          |        |        |

| Drg by TD | Chk by LW | App by LW |
|-----------|-----------|-----------|
|           |           |           |

**MOR**  
MALONE O'REGAN  
ENVIRONMENTAL

**Murrrens Quarry  
Oldcastle, Co Meath**


**Cross Section Locations**

**SixWest**  
info@six-west.com www.six-west.com T 018 9075 1917


Scale 1:1000 (A0) Date June 10th, 2025

Drawing No. MM250507-10


| Revision |
|----------|
|          |

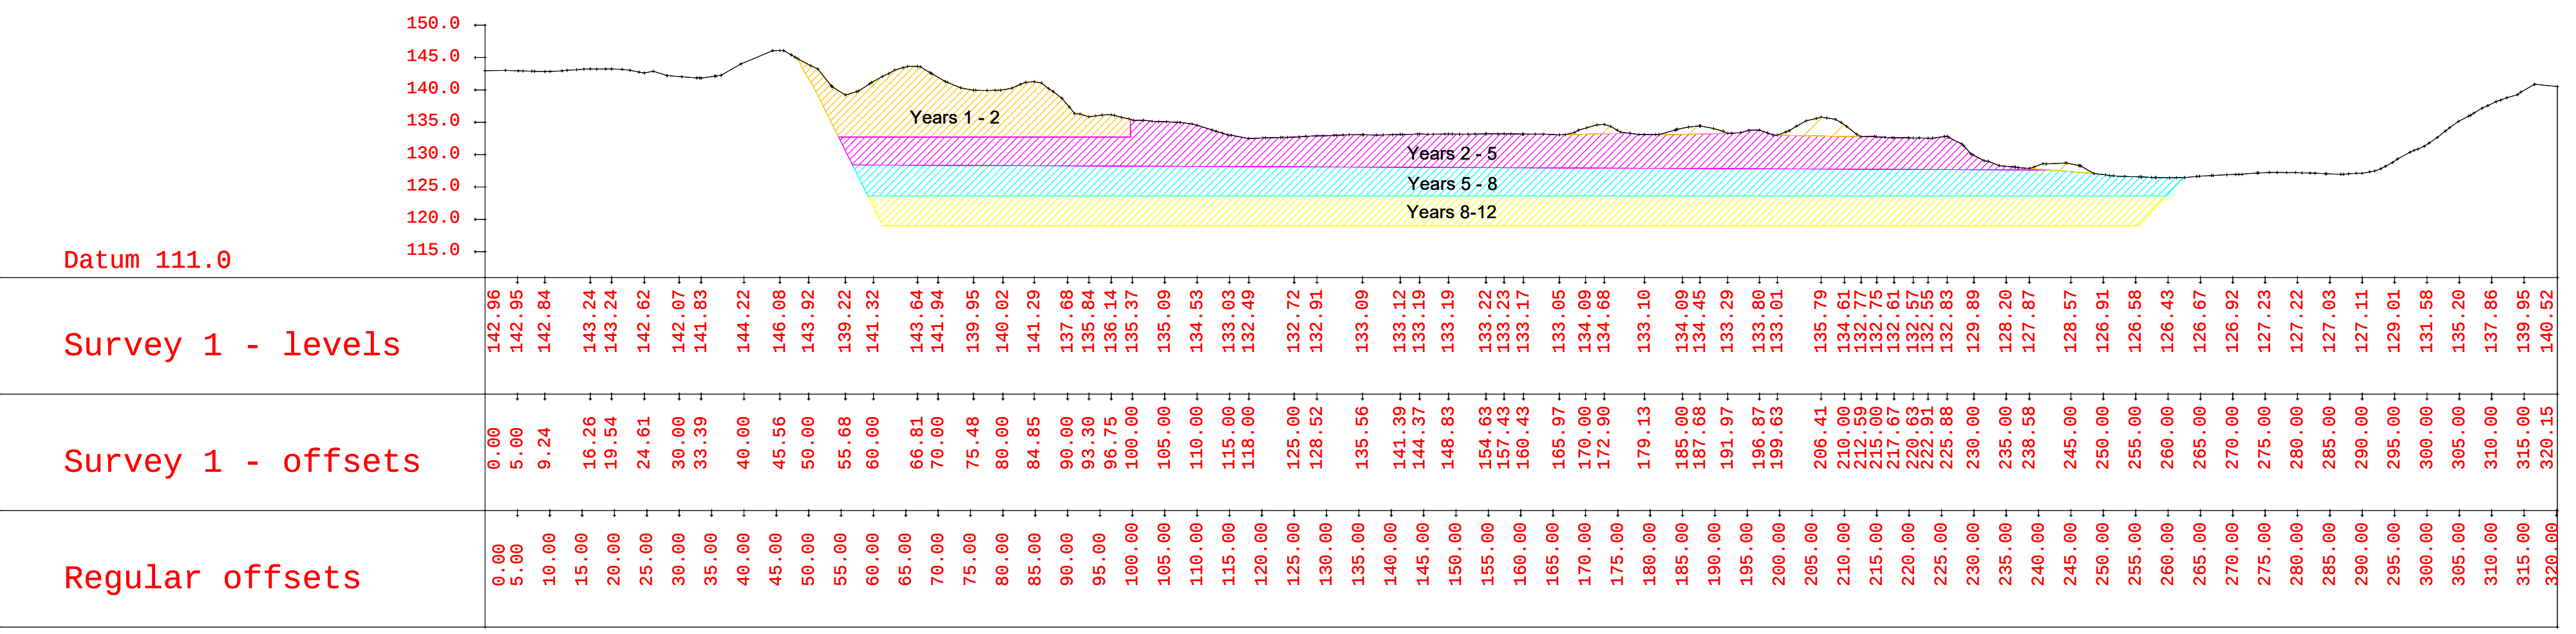


Section A

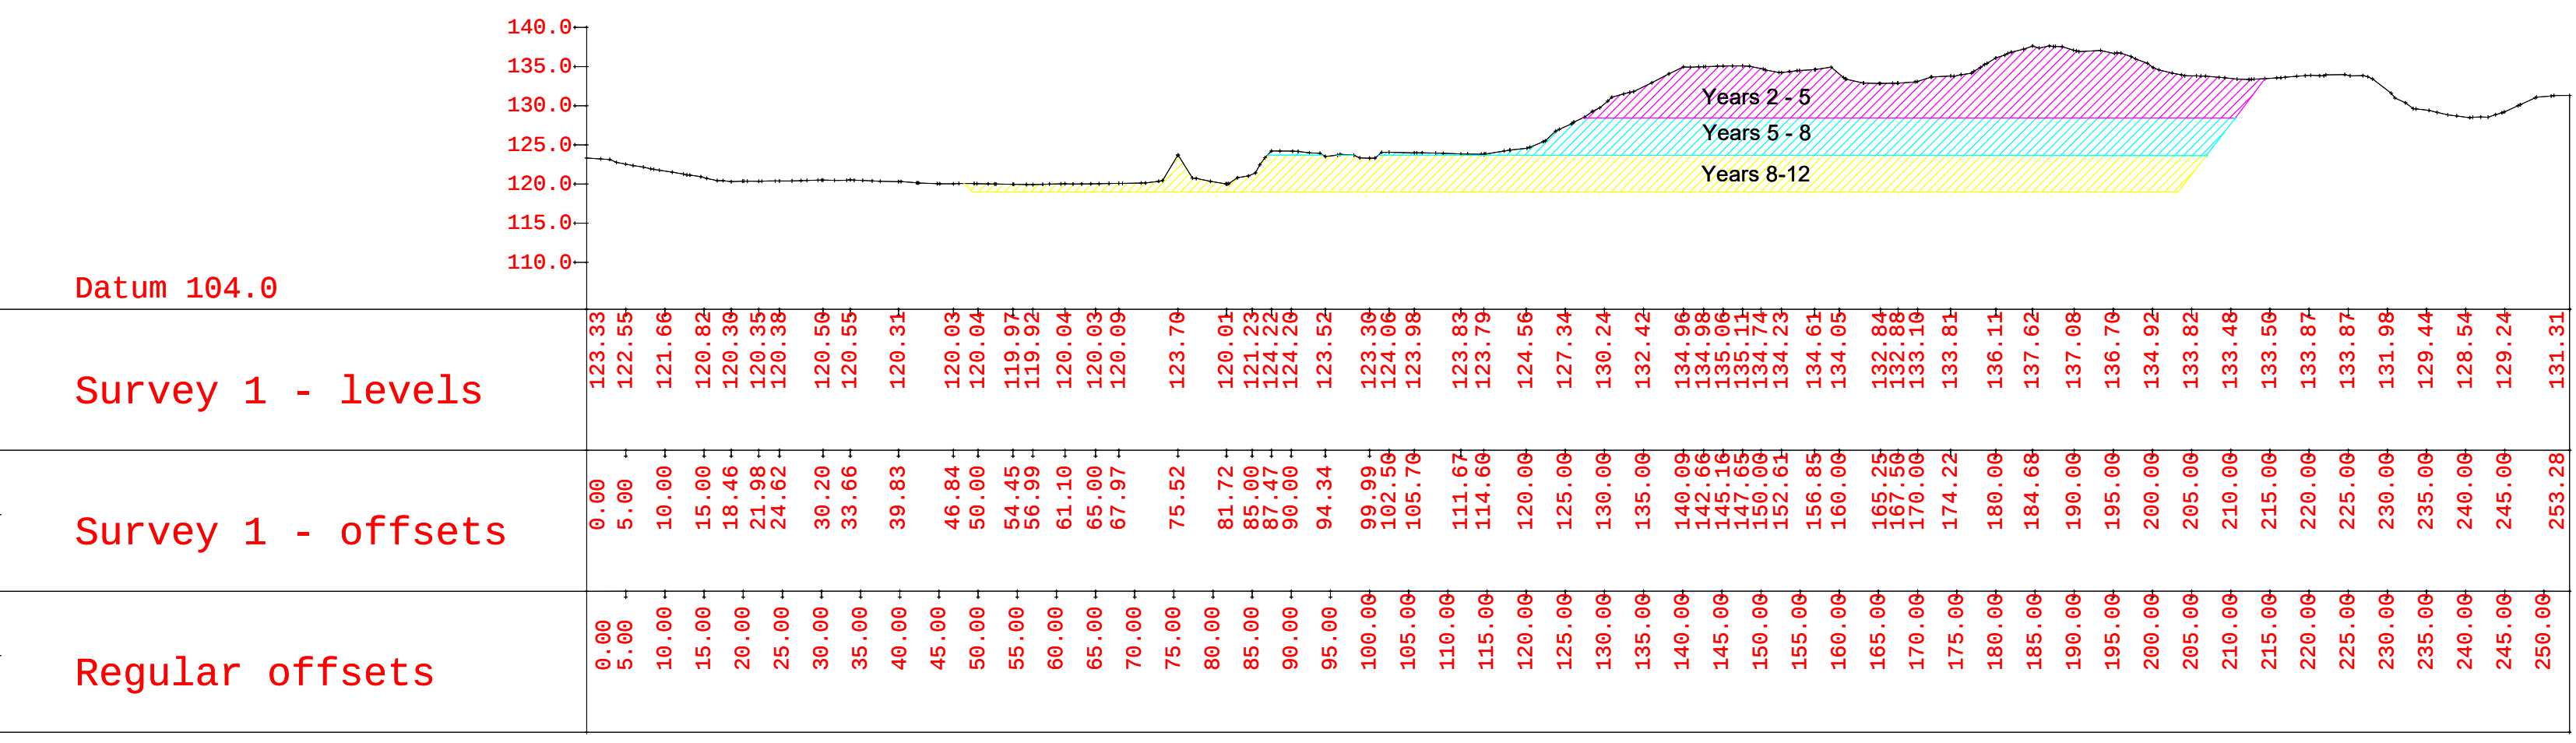

Section B

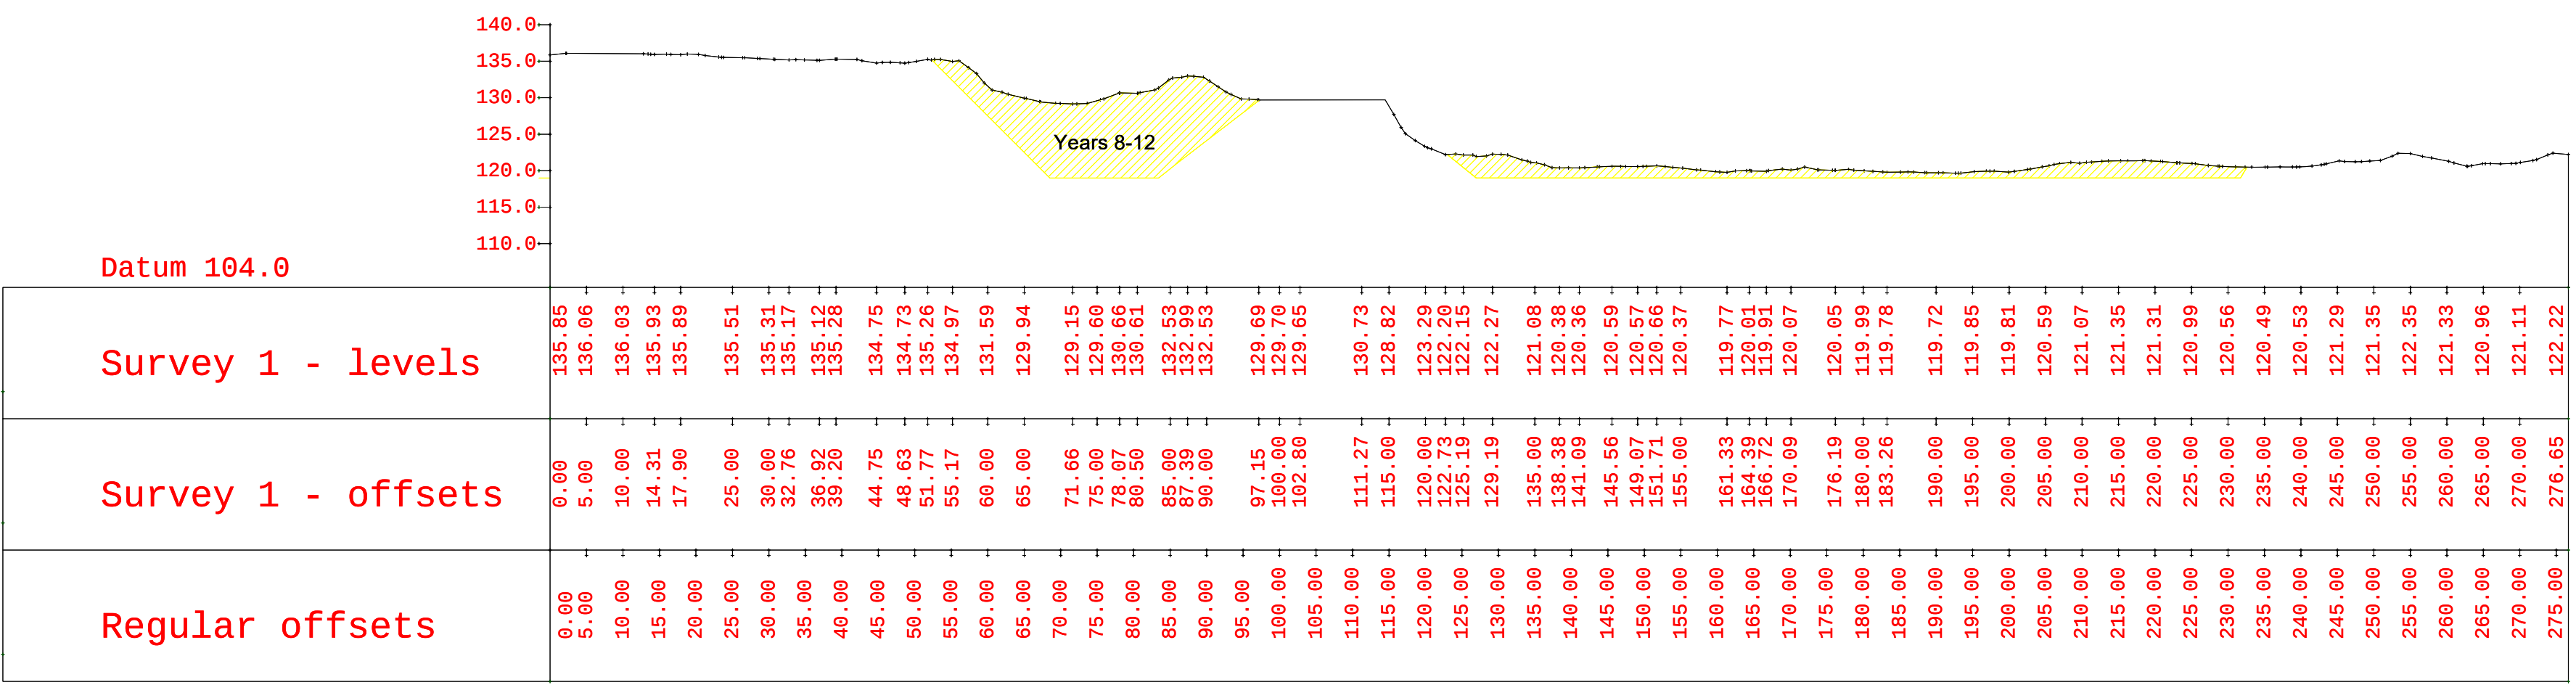

Section C

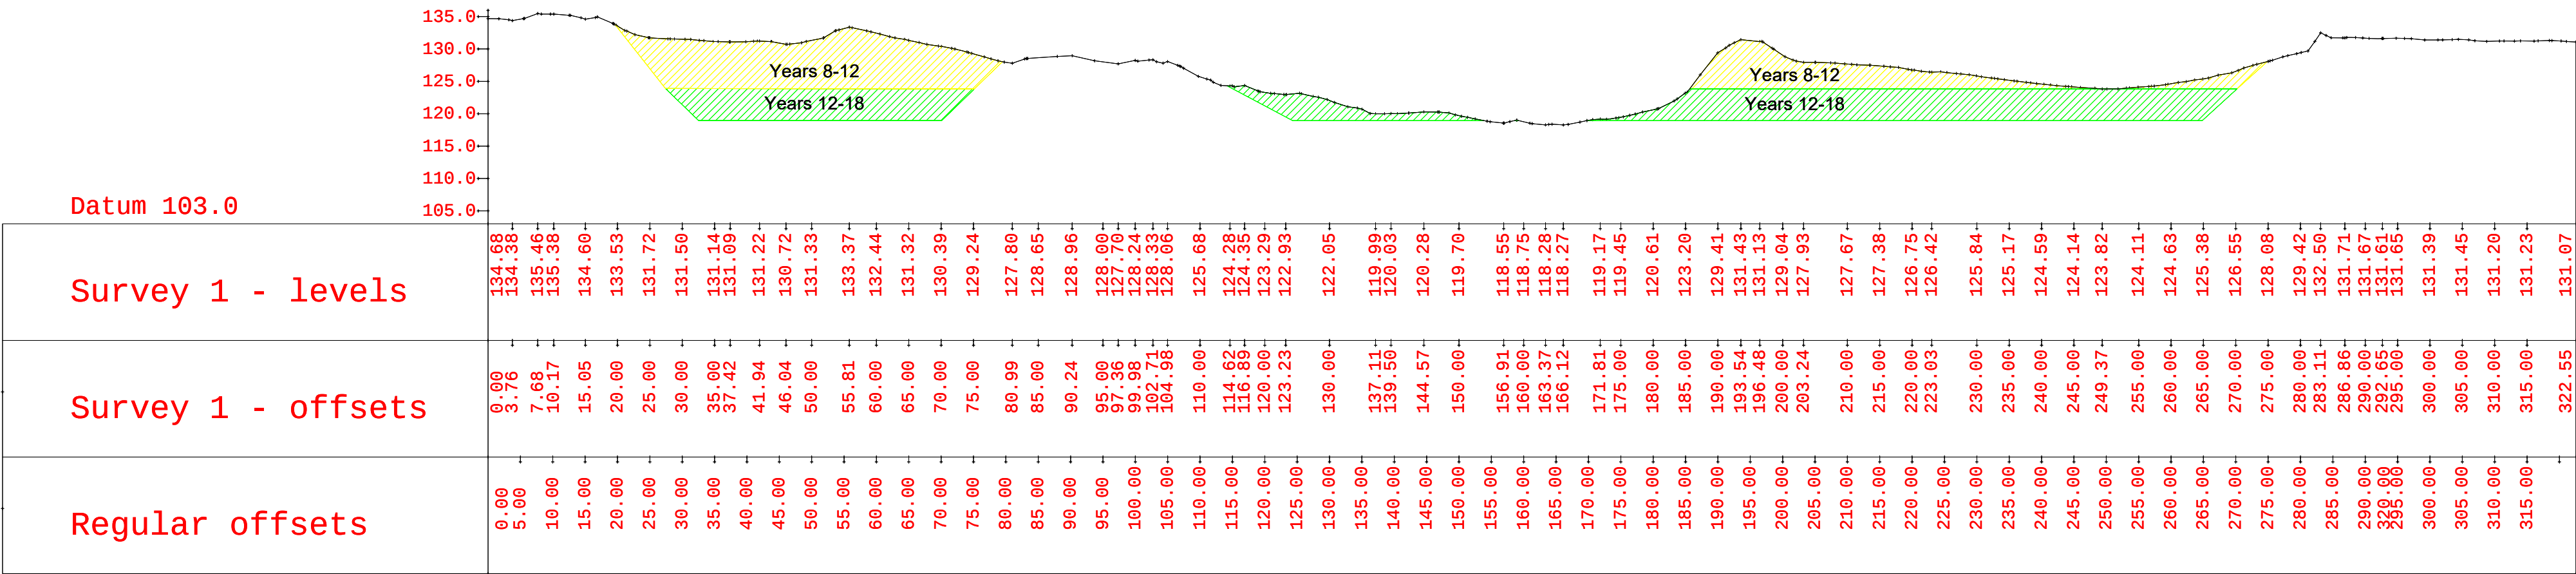

Section D

Notes

Elevations in metres to Ordnance Datum Malin Irish Grid

**Phasing Plans**

- Years 1-2
- Years 2-5
- Years 5-8
- Years 8-12
- Years 12-18

No.

Revision

Drg by

Chk by

Drg by TD

Chk by LW

App by LW

MALONE O'REGAN ENVIRONMENTAL

Murrans Quarry

Oldcastle, Co Meath

Cross Sections A-D

SixWest

info@six-west.com www.six-west.com T 028 9073 1917

Scale 1:750 (A0)

Date June 10th, 2025

Drawing No. MM250507-11

Revision

