



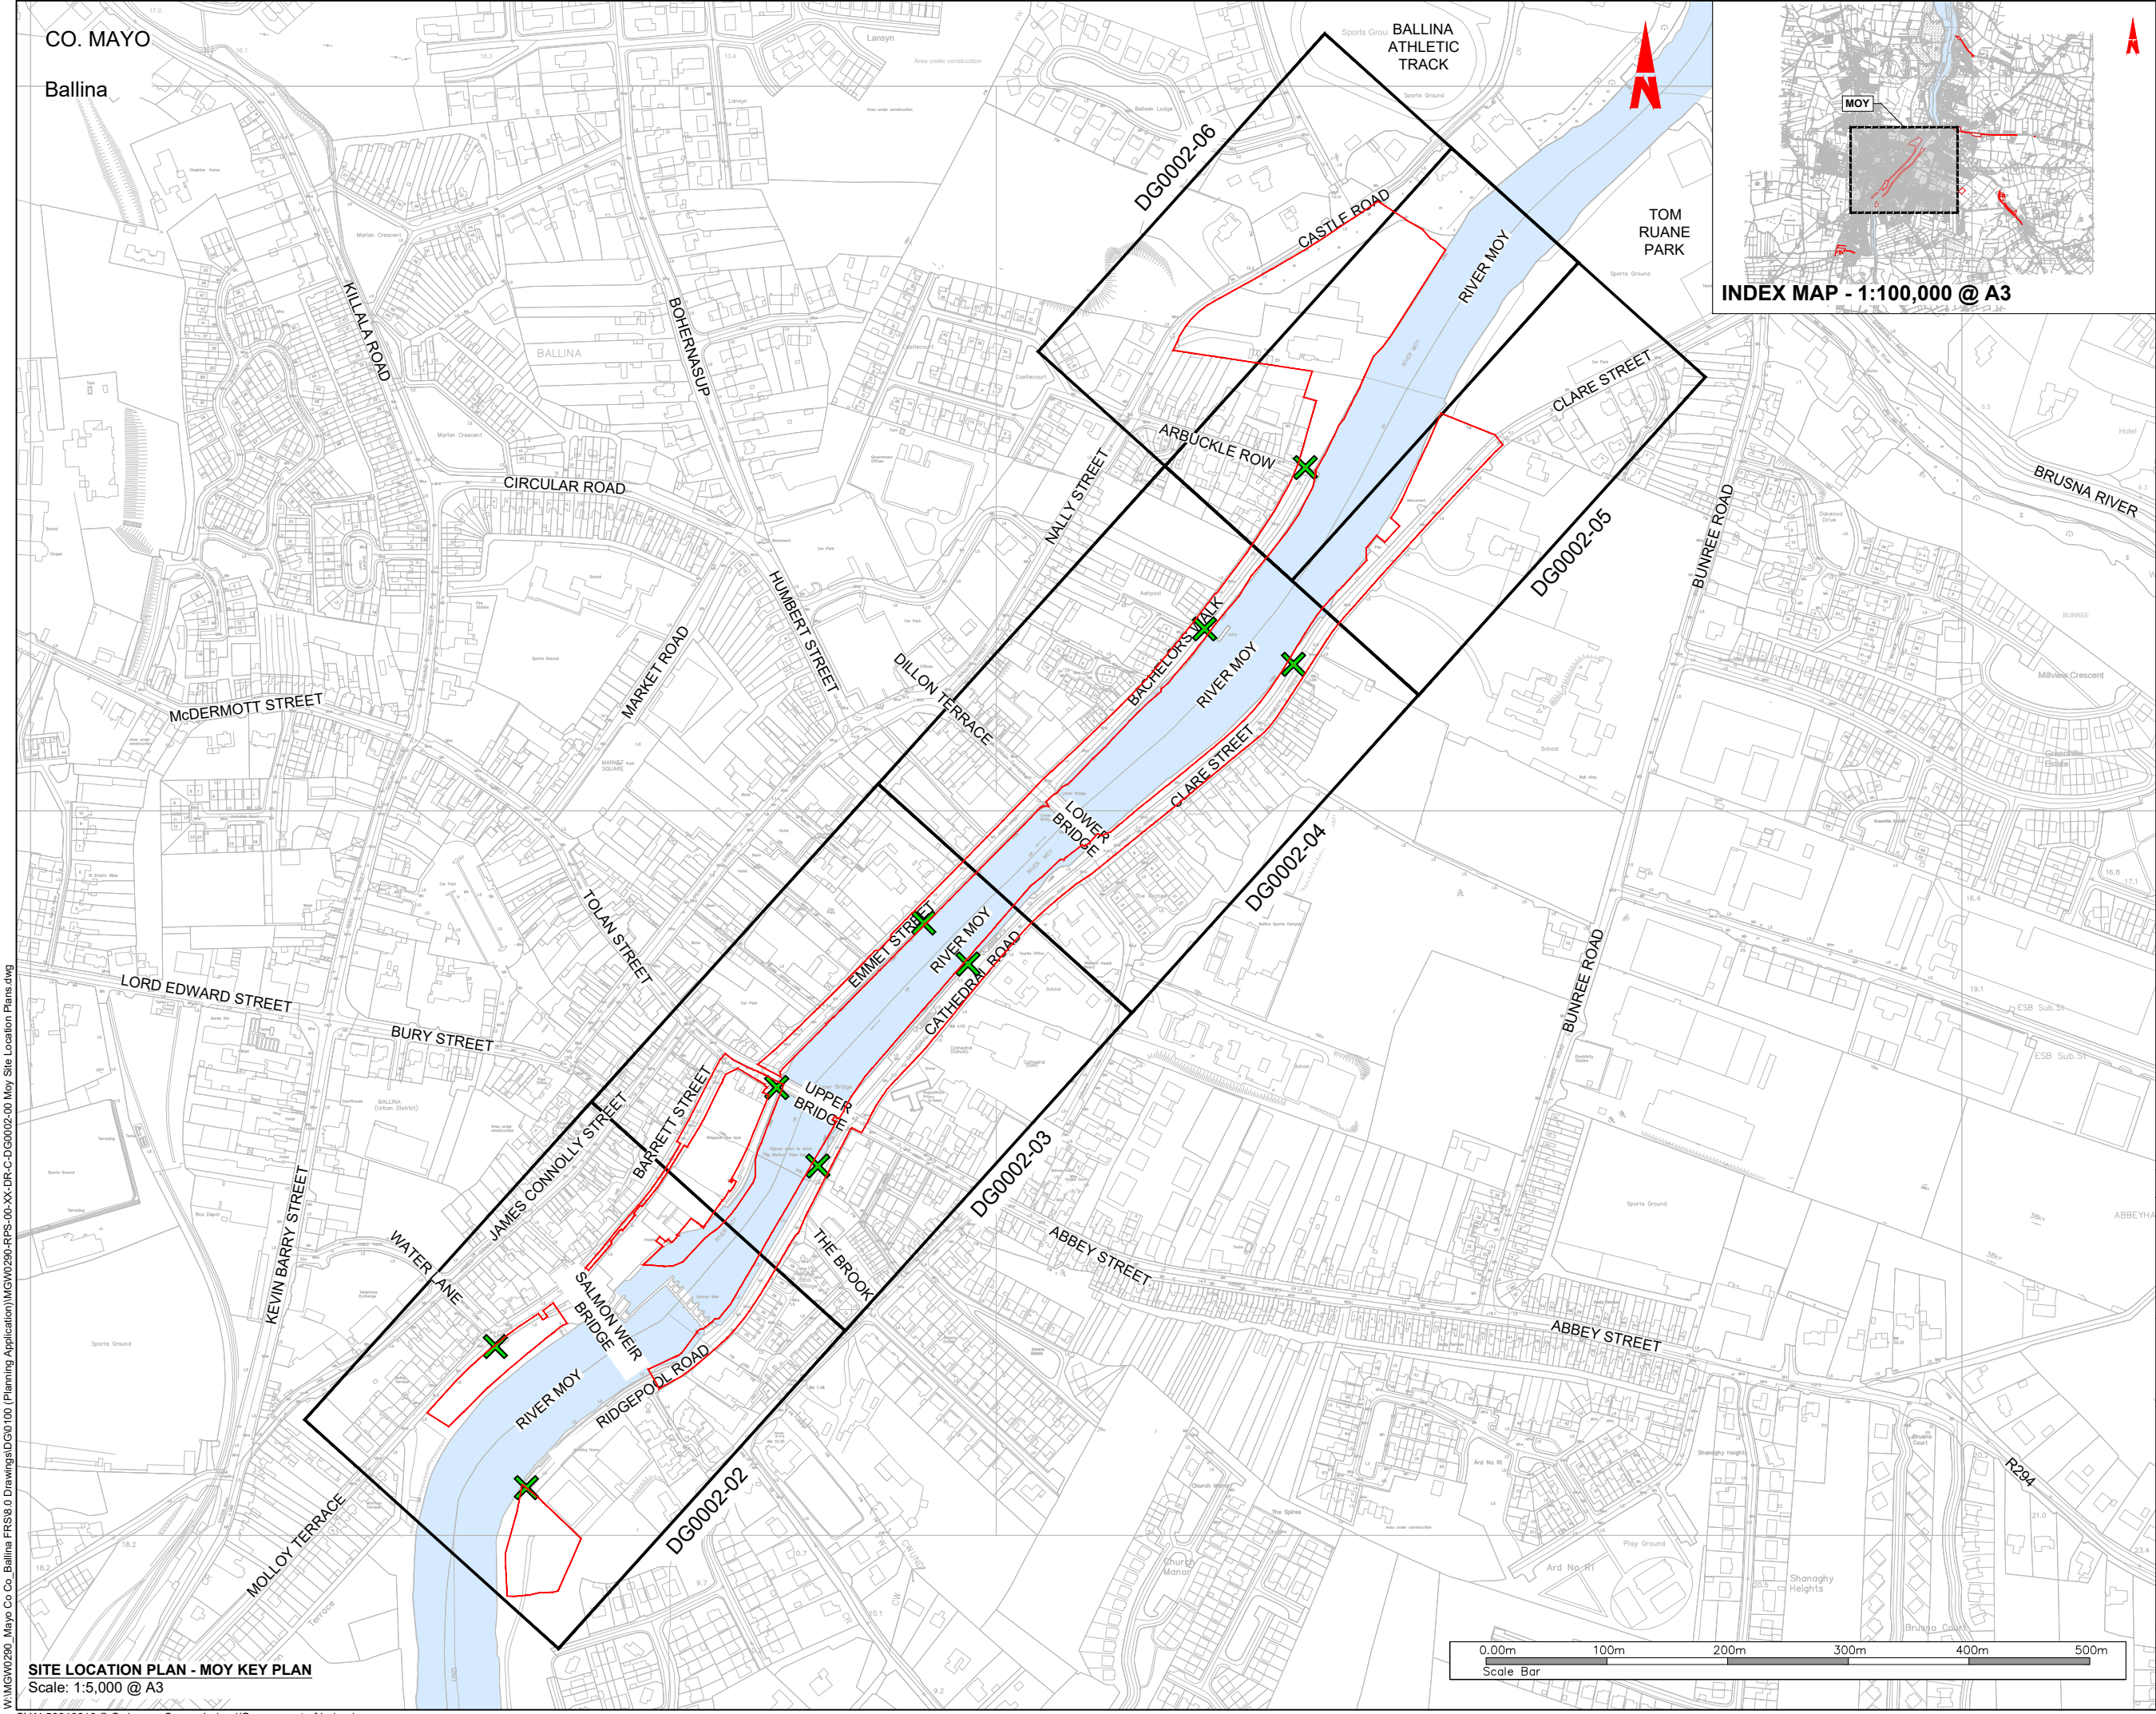

CO. MAYO
Ballina

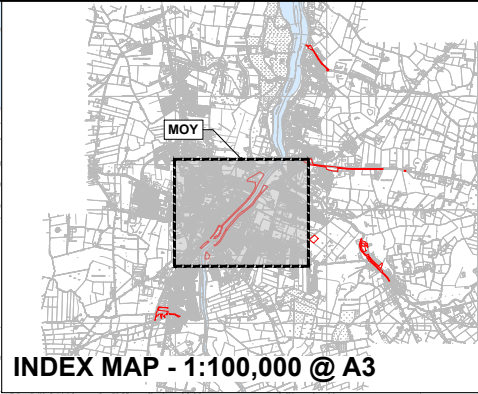

- General Notes
- (i) Hard copies, dwf and pdf will form a controlled issue of the drawing. All other formats (dwg etc.) are deemed to be an uncontrolled issue and any work carried out based on these files is at the recipients own risk. RPS will not accept any responsibility for any errors from the use of these files, either by human error by the recipient, listing of the un-dimensioned measurements, compatibility with the recipients software, and any errors arising when these files are used to aid the recipients drawing production, or setting out on site.
 - (ii) DO NOT SCALE, use figured dimensions only.
 - (iii) This drawing is the property of RPS, it is a project confidential classified document. It must not be copied used or its contents divulged without prior written consent. The needs and expectations of client and RPS must be considered when working with this drawing.
 - (iv) Information including topographical survey, geotechnical investigation and utility detail used in the design have been provided by others.
 - (v) All Levels refer to Ordnance Survey Datum, Malin Head.

LEGEND:
PROPOSED REDLINE BOUNDARY
PROPOSED SITE NOTICE LOCATIONS

- FOR LAYOUT PLANS, REFER TO DG0002-10 SERIES
- FOR PROPOSED FLOOD DEFENCE PLAN & LONGITUDINAL SECTIONS, REFER TO DG0002-30 SERIES
- FOR PROPOSED FLOOD DEFENCE CROSS SECTIONS, REFER TO DG0002-50 SERIES
- FOR PROPOSED DRAINAGE PLAN & LONGITUDINAL SECTIONS, REFER TO DG0002-70 SERIES

A1 C01	07/04/25	APPROVED	AUTHORISED & ACCEPTED FOR PLANNING	RPS
S4 P01	20/01/25	REVISED	REVIEW & AUTHORIZATION	RPS
Rev	Date	Dim. Ck	Amendment / Issue	App

Client

 Comhairle Contae Mhaigh Eo
Mayo County Council

 OPW Óighearaí na Ríochtaí
Office of Public Works

 **rps** MAKING
COMPLEX
EASY

Lyrr 2, IDA Business & Technology Park, Mervue, Galway
T +353 91 400200
W www.rpsgroup.com/ireland
E Ireland@rpsgroup.com

Project
**BALLINA FLOOD RELIEF SCHEME
PLANNING APPLICATION**

Title
**SITE LOCATION PLAN
MOY KEY PLAN**

Model File Identifier
N/A


File Identifier
MGW0290-RPS-00-XX-DR-C-DG0002-01

Created on 30/10/2024	Sheets 01 OF 06
Scale 1:2,500 @ A1 1:5,000 @ A3	Status A1
	Rev C01

W:\MGW0290_Mayo Co Co_Ballina FRS\6.0 Drawings\DG00100 (Planning Application)\MGW0290-RPS-00-XX-DR-C-DG0002-00 Moy Site Location Plans.dwg

SITE LOCATION PLAN - MOY KEY PLAN
Scale: 1:5,000 @ A3

Ballina

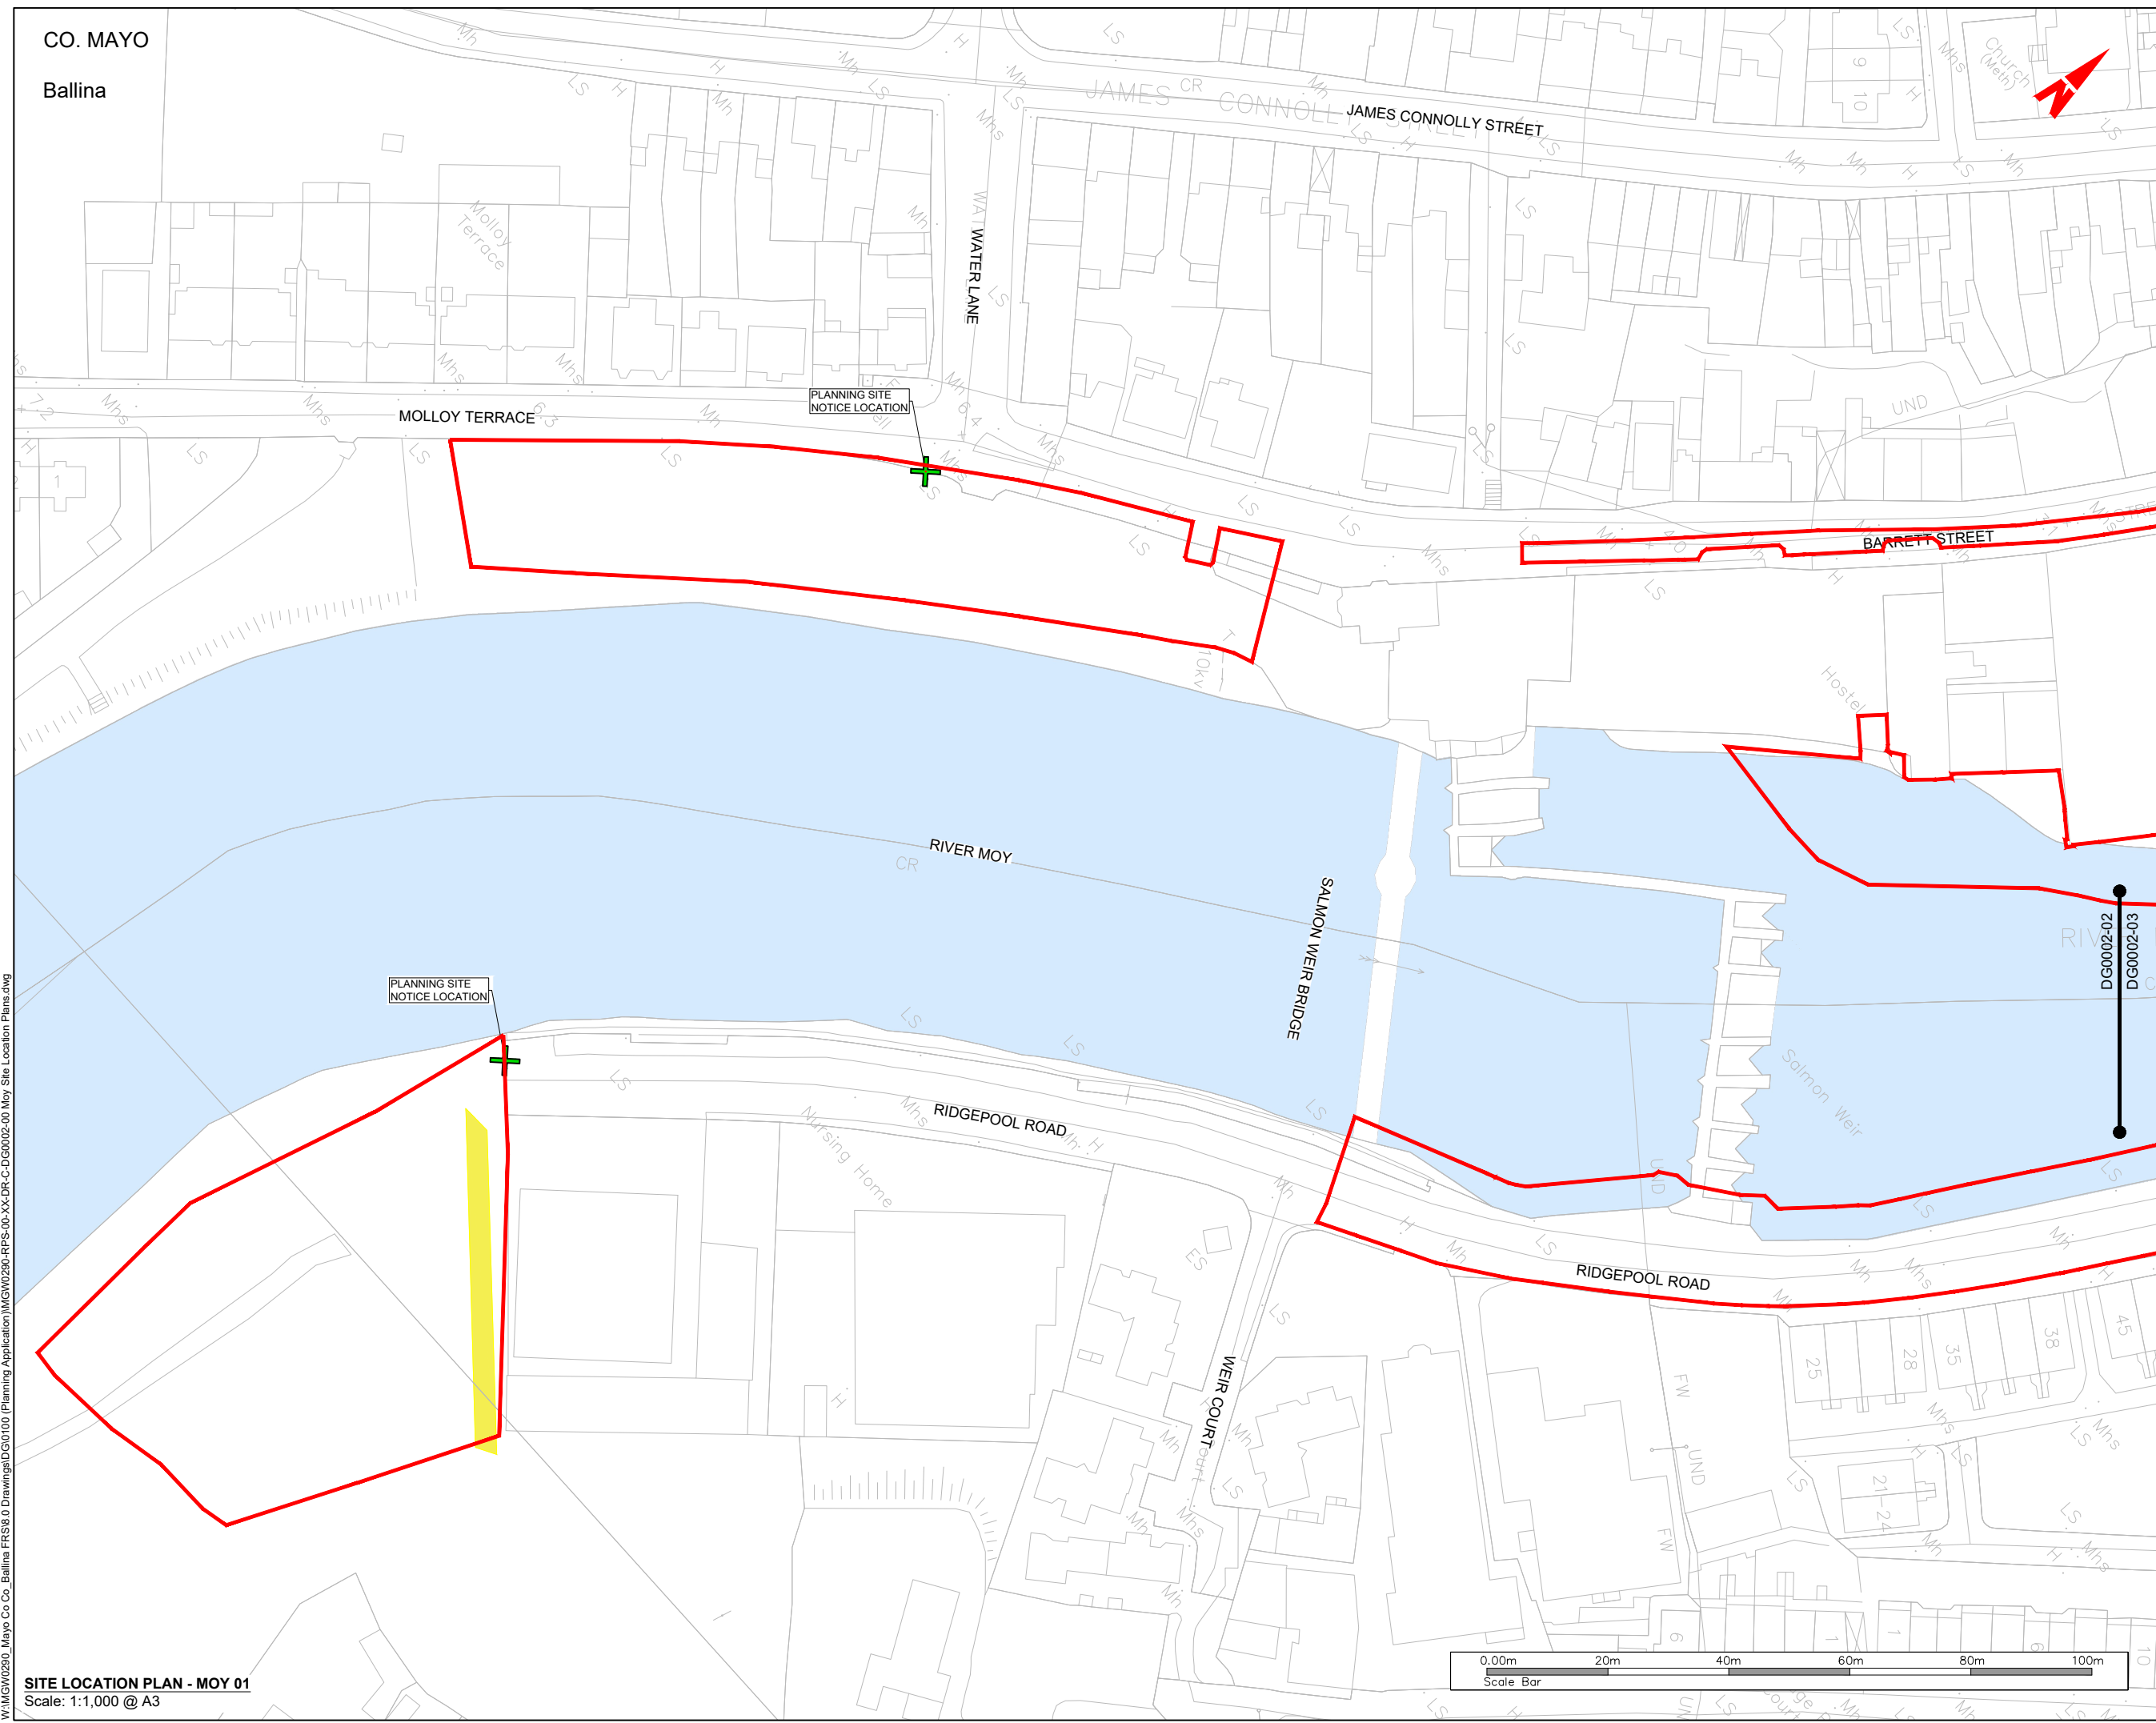

SITE LOCATION PLAN - MOY 01
Scale: 1:1,000 @ A3

W:\MGW0290 Mayo Co Co Ballina FRS\8.0 Drawings\DG\0100 (Planning Application)\MGW0290-RPS-00-XX-DR-C-DG0002-00.Mov Site Location Plans.dwg

CYAL50319610 © Ordnance Survey Ireland/Government of Ireland

General Notes


(i) Hard copies, dwf and pdf will form a controlled issue of the drawing. All other formats (dwg etc.) are deemed to be an uncontrolled issue and any work carried out based on these files is at the recipients own risk. RPS will not accept any responsibility for any errors from the use of these files, either by human error by the recipient, listing of the un-dimensioned measurements, compatibility with the recipients software, and any errors arising when these files are used to aid the recipients drawing production, or setting out on site.

(ii) DO NOT SCALE, use figured dimensions only.

(iii) This drawing is the property of RPS, it is a project confidential classified document. It must not be copied used or its contents divulged without prior written consent. The needs and expectations of client and RPS must be considered when working with this drawing.

(iv) Information including topographical survey, geotechnical investigation and utility detail used in the design have been provided by others.

(v) All Levels refer to Ordnance Survey Datum, Malin Head.

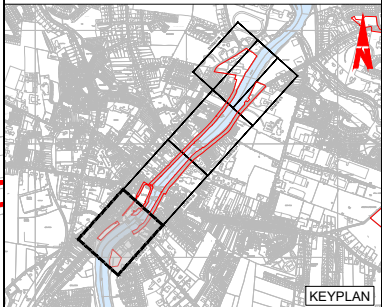

LEGEND:

PROPOSED REDLINE BOUNDARY	
EXISTING WAYLEAVE	
PROPOSED SITE NOTICE LOCATIONS	

- FOR LAYOUT PLANS, REFER TO DG0002-10 SERIES
- FOR PROPOSED FLOOD DEFENCE PLAN & LONGITUDINAL SECTIONS, REFER TO DG0002-30 SERIES
- FOR PROPOSED FLOOD DEFENCE CROSS SECTIONS, REFER TO DG0002-50 SERIES
- FOR PROPOSED DRAINAGE PLAN & LONGITUDINAL SECTIONS, REFER TO DG0002-70 SERIES

P1 C01	07/04/25	JB BH JF	AUTHORISED & ACCEPTED FOR PLANNING		P/G
S4 P01	20/01/25	BH JF	REVIEW & AUTHORIZATION		P/G
Rev	Date	Dm CHK	Amendment / Issue		App

Client



Comhairle Contae Mhaigh Eo
Mayo County Council



OPW

Oifig na hOmbudsmaí Poblai
Office of Public Works

rps MAKING
COMPLEX
EASY

Lyrr 2, IDA Business &
Technology Park, Mervue,
Galway
T +353 91 400200
W www.rpsgroup.com/ireland
E ireland@rpsgroup.com

Project	BALLINA FLOOD RELIEF SCHEME PLANNING APPLICATION
---------	---

Title	SITE LOCATION PLAN MOY 01
-------	------------------------------


Model File Identifier

N/A

File Identifier
MGW0290-RPS-00-XX-DR-C-DG0002-02

Created on 30/10/2024	Sheets 02 OF 06
--------------------------	--------------------

Scale	Status	Rev
1:500 @ A1	A1	C01

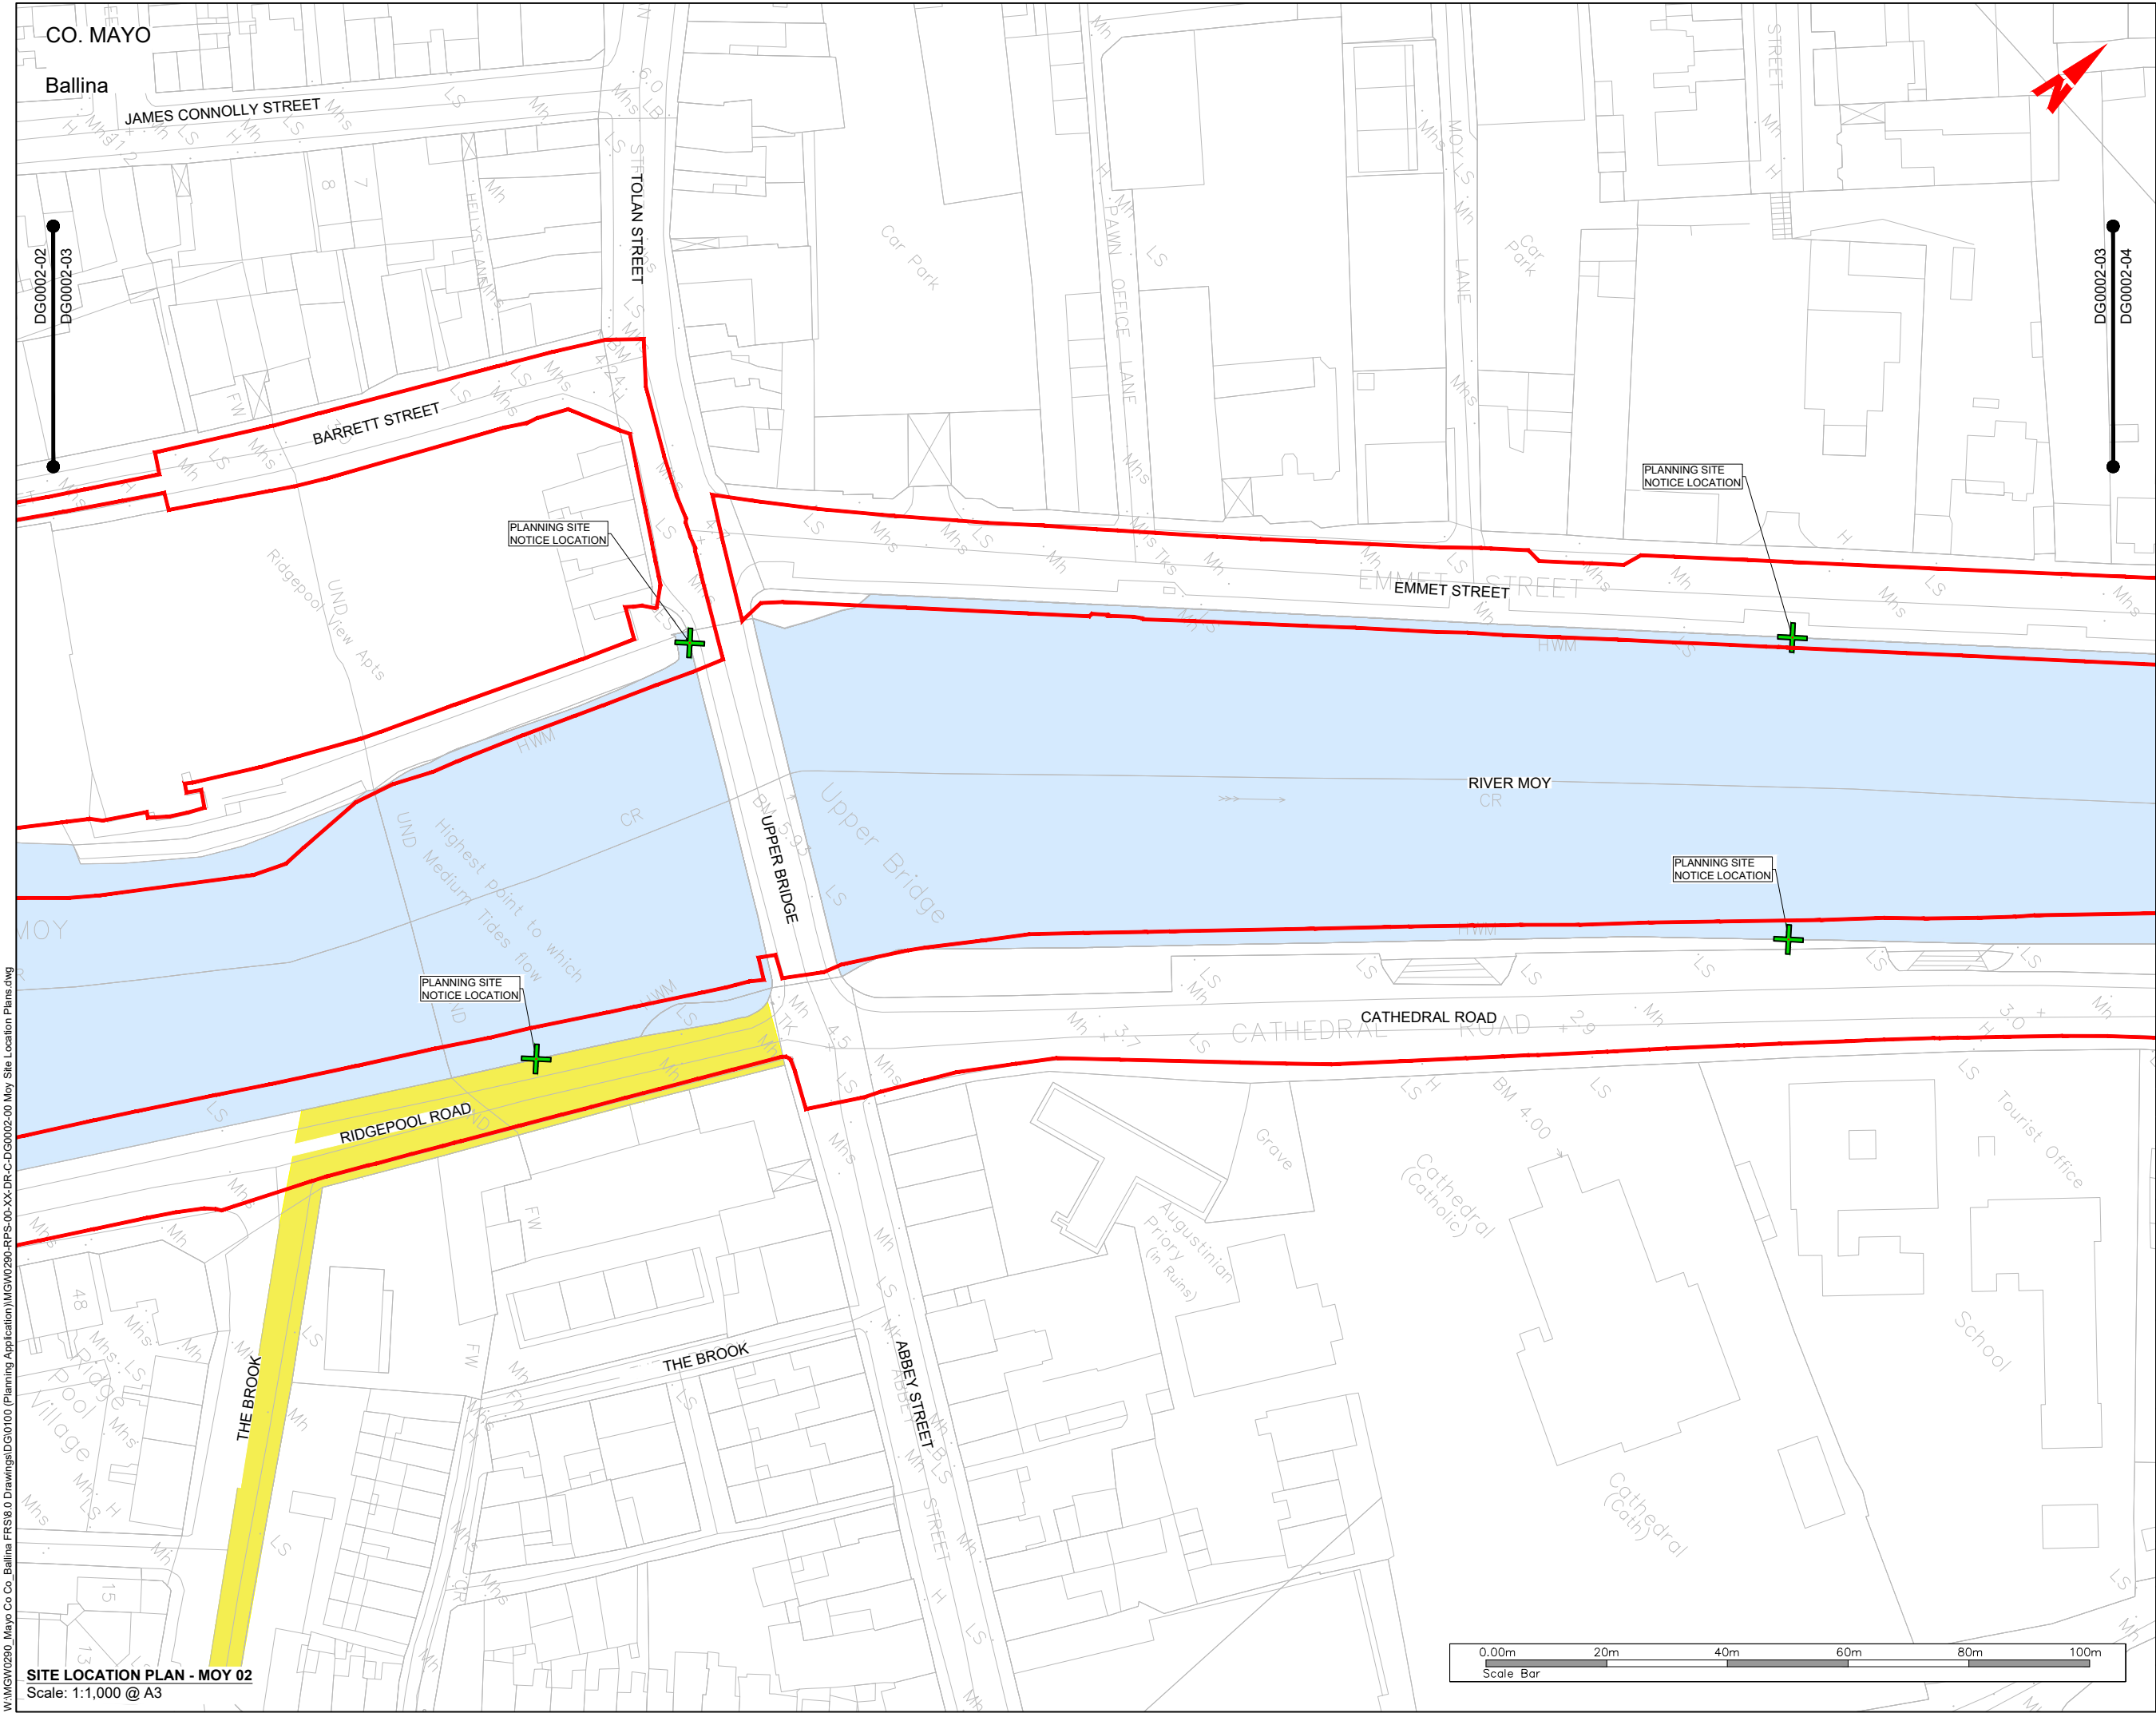


CO. MAYO
Ballina

DG0002-02
DG0002-03

DG0002-03
DG0002-04

General Notes
(i) Hard copies, dwf and pdf will form a controlled issue of the drawing. All other formats (dwg etc.) are deemed to be an uncontrolled issue and any work carried out based on these files is at the recipients own risk. RPS will not accept any responsibility for any errors from the use of these files, either by human error by the recipient, listing of the un-dimensioned measurements, compatibility with the recipients software, and any errors arising when these files are used to aid the recipients drawing production, or setting out on site.
(ii) DO NOT SCALE, use figured dimensions only.
(iii) This drawing is the property of RPS, it is a project confidential classified document. It must not be copied used or its contents divulged without prior written consent. The needs and expectations of client and RPS must be considered when working with this drawing.
(iv) Information including topographical survey, geotechnical investigation and utility detail used in the design have been provided by others.
(v) All Levels refer to Ordnance Survey Datum, Malin Head.

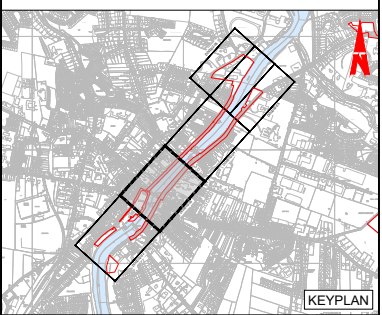

LEGEND:
PROPOSED REDLINE BOUNDARY
EXISTING WAYLEAVE
PROPOSED SITE NOTICE LOCATIONS

- FOR LAYOUT PLANS, REFER TO DG0002-10 SERIES
- FOR PROPOSED FLOOD DEFENCE PLAN & LONGITUDINAL SECTIONS, REFER TO DG0002-30 SERIES
- FOR PROPOSED FLOOD DEFENCE CROSS SECTIONS, REFER TO DG0002-50 SERIES
- FOR PROPOSED DRAINAGE PLAN & LONGITUDINAL SECTIONS, REFER TO DG0002-70 SERIES

A1 C01	07/04/25	IS	BT	MF	AUTHORISED & ACCEPTED FOR PLANNING	R/G
S4 P01	20/01/25	IS	BT	MF	REVIEW & AUTHORIZATION	R/G
Rev	Date	Dim	Chk	Amendment / Issue	App	

Client



Comhairle Contae Mhaigh Eo
Mayo County Council



OPW
Office of Public Works



MAKING
COMPLEX
EASY

Lyrr 2, IDA Business &
Technology Park, Mervue,
Galway
T +353 91 400200
W www.rpsgroup.com/ireland
E ireland@rpsgroup.com

Project
**BALLINA FLOOD RELIEF SCHEME
PLANNING APPLICATION**

Title
**SITE LOCATION PLAN
MOY 02**

Model File Identifier
N/A

File Identifier
MGW0290-RPS-00-XX-DR-C-DG0002-03

Created on
30/10/2024

Scale
1:500 @ A1
1:1,000 @ A3


Sheets
03 OF 06

Status
A1

Rev
C01

SITE LOCATION PLAN - MOY 02
Scale: 1:1,000 @ A3



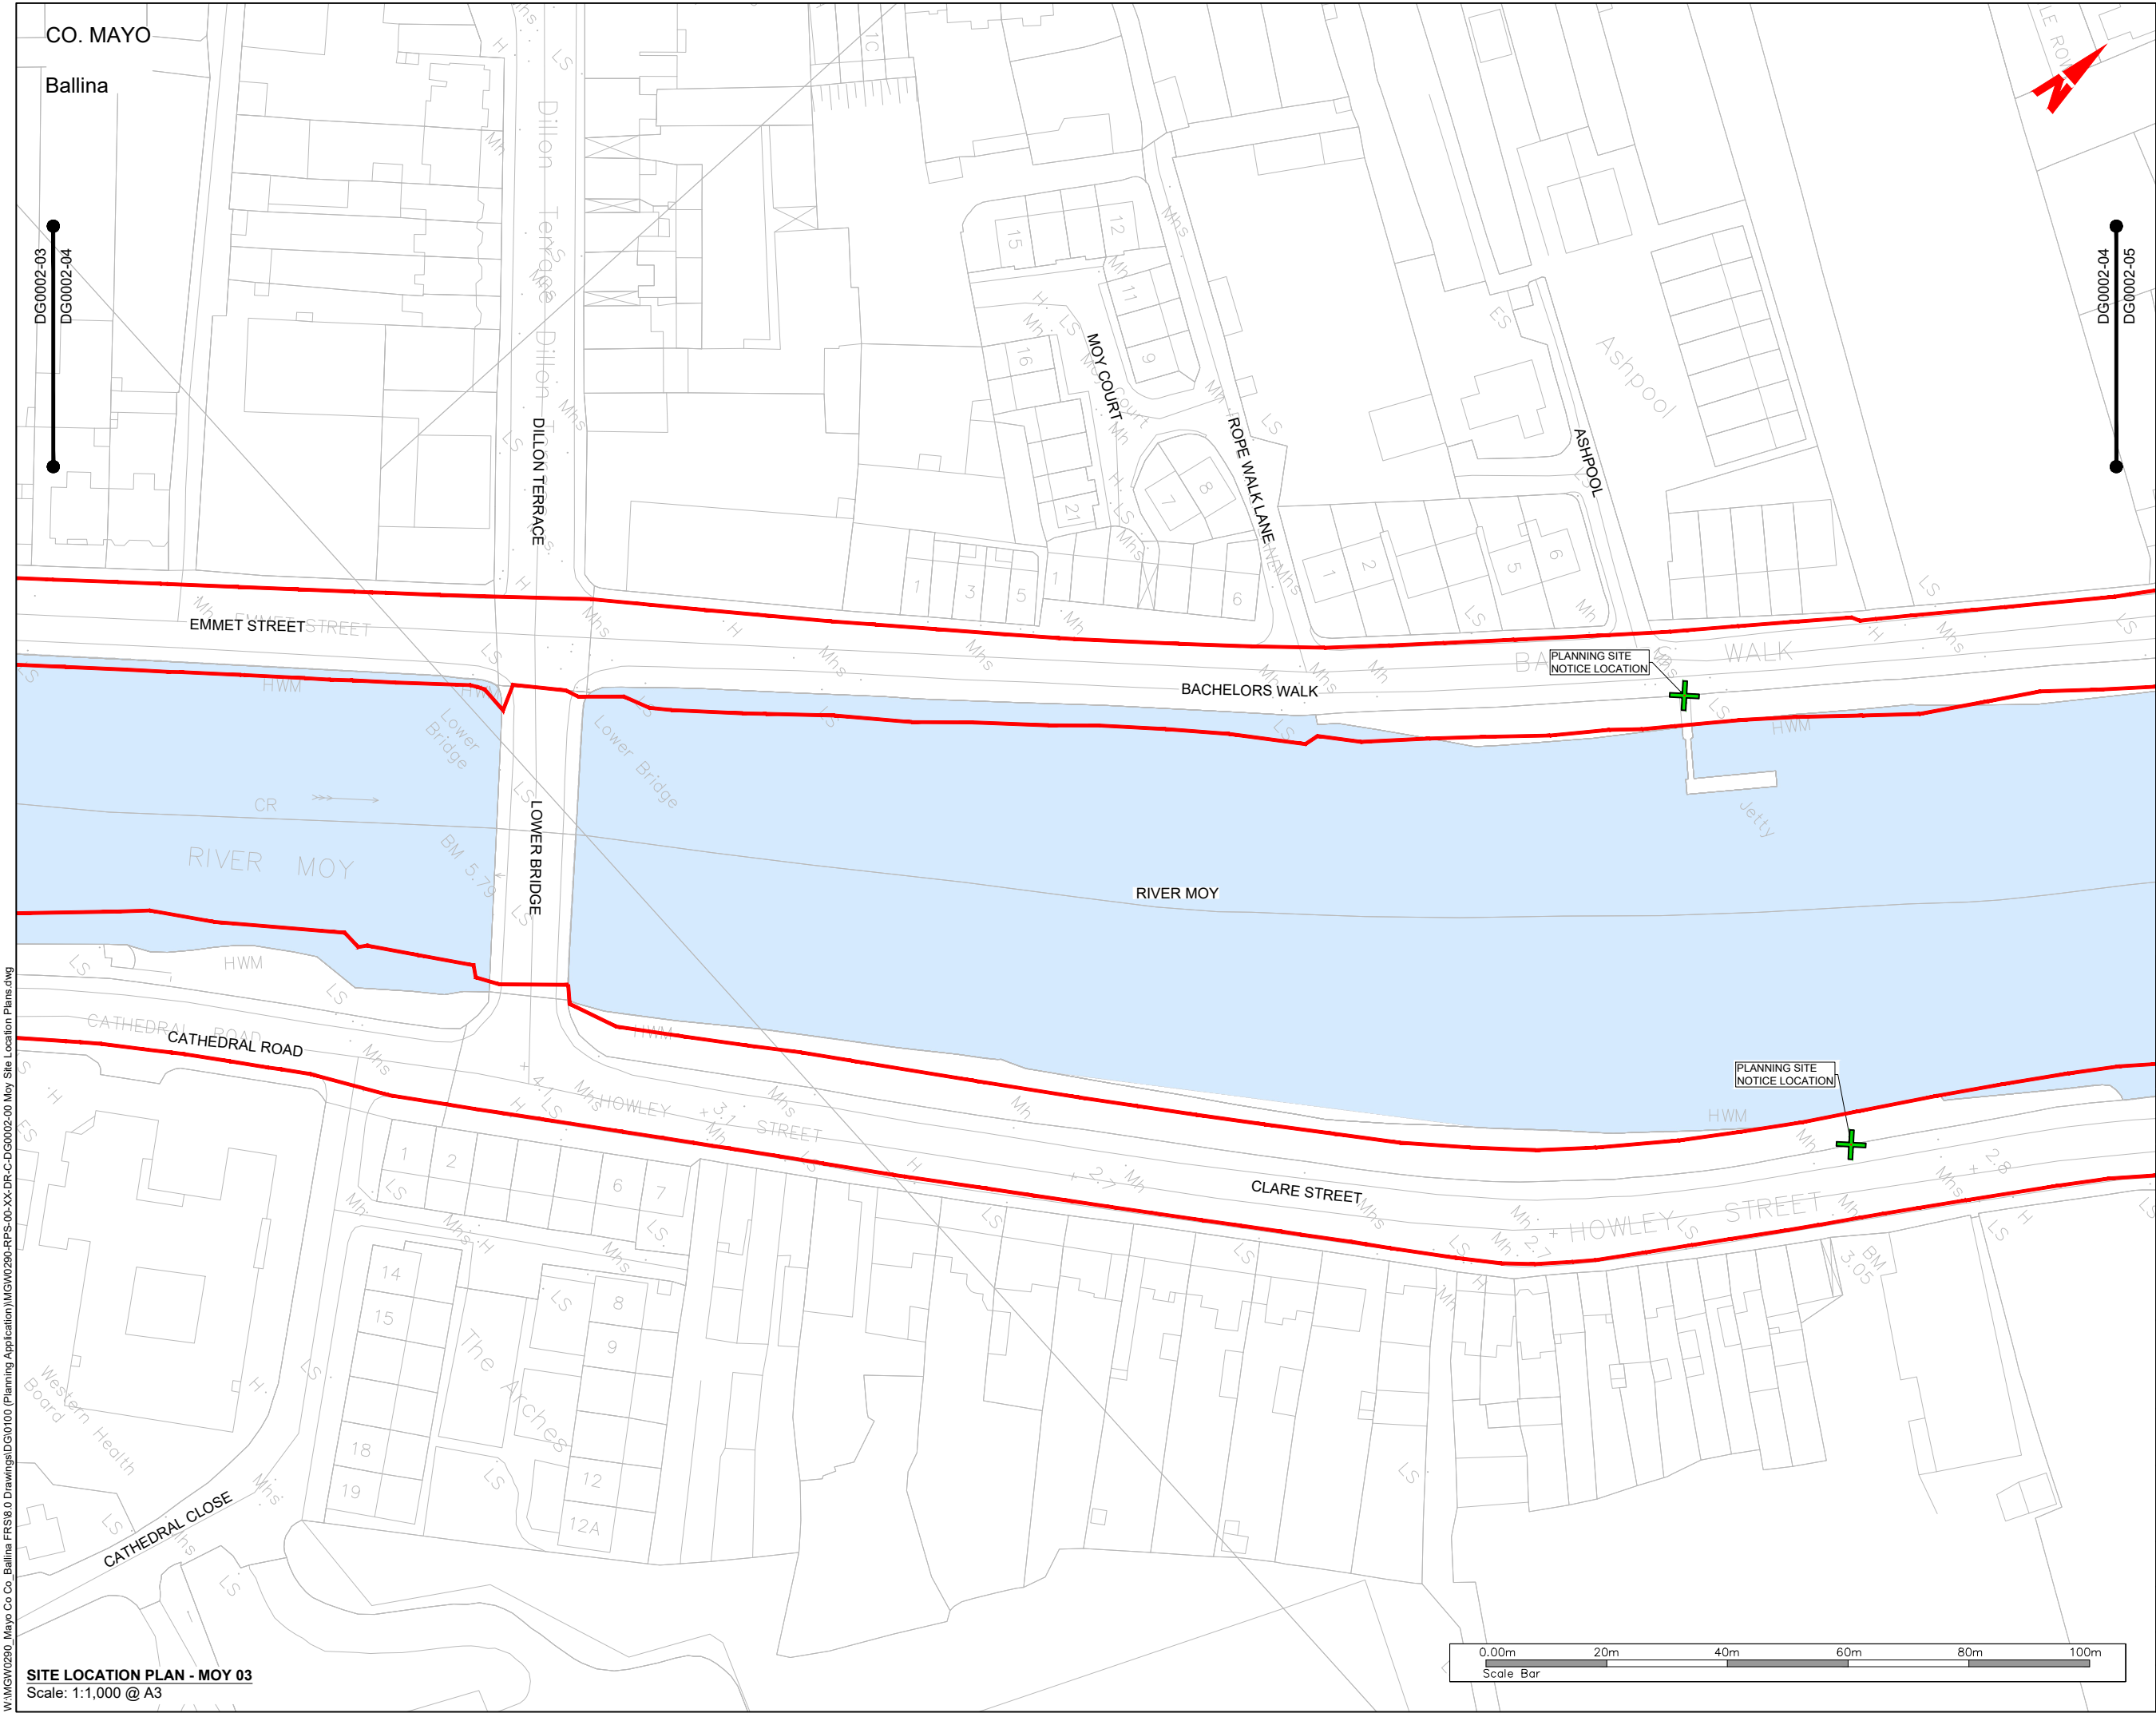

General Notes

(i) Hard copies, dwf and pdf will form a controlled issue of the drawing. All other formats (dwg etc.) are deemed to be an uncontrolled issue and any work carried out based on these files is at the recipients own risk. RPS will not accept any responsibility for any errors from the use of these files, either by human error by the recipient, listing of the un-dimensioned measurements, compatibility with the recipients software, and any errors arising when these files are used to aid the recipients drawing production, or setting out on site.

(ii) DO NOT SCALE, use figured dimensions only.

(iii) This drawing is the property of RPS, it is a project confidential classified document. It must not be copied used or its contents divulged without prior written consent. The needs and expectations of client and RPS must be considered when working with this drawing.

(iv) Information including topographical survey, geotechnical investigation and utility detail used in the design have been provided by others.

(v) All Levels refer to Ordnance Survey Datum, Malin Head.

KEYPLAN

LEGEND:

PROPOSED REDLINE BOUNDARY

EXISTING WAYLEAVE

PROPOSED SITE NOTICE LOCATIONS

• FOR LAYOUT PLANS, REFER TO DG0002-10 SERIES

• FOR PROPOSED FLOOD DEFENCE PLAN & LONGITUDINAL SECTIONS, REFER TO DG0002-30 SERIES

• FOR PROPOSED FLOOD DEFENCE CROSS SECTIONS, REFER TO DG0002-50 SERIES

• FOR PROPOSED DRAINAGE PLAN & LONGITUDINAL SECTIONS, REFER TO DG0002-70 SERIES

A1 C01	07/04/25	IS	AUTHORISED & ACCEPTED FOR PLANNING	R/S
S4 P01	20/01/25	BT	REVIEW & AUTHORIZATION	R/S
Rev	Date	Dim. Ck	Amendment / Issue	App

Client

Comhairle Contae Mhaigh Eo
Mayo County Council

OPW
Oifig na hOibreirí Poblaithe
Office of Public Works

rps MAKING COMPLEX EASY

Lyrr 2, IDA Business & Technology Park, Mervue, Galway
T +353 91 400200
W www.rpsgroup.com/ireland
E ireland@rpsgroup.com

Project

**BALLINA FLOOD RELIEF SCHEME
PLANNING APPLICATION**

Title

**SITE LOCATION PLAN
MOY 03**

Model File Identifier

N/A

File Identifier

MGW0290-RPS-00-XX-DR-C-DG0002-04

Created on	Sheets
30/10/2024	04 OF 06

Scale	Status	Rev
1:500 @ A1 1:1,000 @ A3	A1	C01

W:\MGW0290_Mayo Co Co_Ballina FRS\6.0 Drawings\DG0100 (Planning Application)\MGW0290-RPS-00-XX-DR-C-DG0002-00 Moy Site Location Plans.dwg

SITE LOCATION PLAN - MOY 03
Scale: 1:1,000 @ A3



W:\MGW0290_Mayo Co Co_Ballina FRS\6.0 Drawings\DG00100 (Planning Application)\MGW0290-RPS-00-XX-DR-C-DG0002-00 Moy Site Location Plans.dwg

CO. MAYO

Ballina

NALLY STREET

CASTLE ROAD

CASTLE ROAD

BELLEEK LODGE

CASTLE ROAD

ARBuckle ROW


PLANNING SITE
NOTICE LOCATION

RIVER MOY


RIVER MOY

SITE LOCATION PLAN - MOY 05
Scale: 1:1,000 @ A3

DG0002-06
DG0002-05

 

General Notes
(i) Hard copies, dwf and pdf will form a controlled issue of the drawing. All other formats (dwg etc.) are deemed to be an uncontrolled issue and any work carried out based on these files is at the recipients own risk. RPS will not accept any responsibility for any errors from the use of these files, either by human error by the recipient, listing of the un-dimensioned measurements, compatibility with the recipients software, and any errors arising when these files are used to aid the recipients drawing production, or setting out on site.
(ii) DO NOT SCALE, use figured dimensions only.
(iii) This drawing is the property of RPS, it is a project confidential classified document. It must not be copied used or its contents divulged without prior written consent. The needs and expectations of client and RPS must be considered when working with this drawing.
(iv) Information including topographical survey, geotechnical investigation and utility detail used in the design have been provided by others.
(v) All Levels refer to Ordnance Survey Datum, Malin Head.

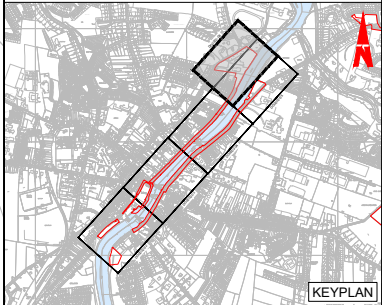

LEGEND:
PROPOSED REDLINE BOUNDARY
EXISTING WAYLEAVE
PROPOSED SITE NOTICE LOCATIONS

- FOR LAYOUT PLANS, REFER TO DG0002-10 SERIES
- FOR PROPOSED FLOOD DEFENCE PLAN & LONGITUDINAL SECTIONS, REFER TO DG0002-30 SERIES
- FOR PROPOSED FLOOD DEFENCE CROSS SECTIONS, REFER TO DG0002-50 SERIES
- FOR PROPOSED DRAINAGE PLAN & LONGITUDINAL SECTIONS, REFER TO DG0002-70 SERIES

Rev	Date	Drawn By	Amendment / Issue	App
A1 C01	07/04/25	DR	AUTHORISED & ACCEPTED FOR PLANNING	RGS
S4 P01	20/01/25	DR	REVIEW & AUTHORIZATION	RGS

Client
Comhairle Contae Mhaigh Eo
Mayo County Council



rps MAKING COMPLEX EASY
Lyrr 2, IDA Business & Technology Park, Mervue, Galway
T +353 91 400200
W www.rpsgroup.com/ireland
E ireland@rpsgroup.com

Project
**BALLINA FLOOD RELIEF SCHEME
PLANNING APPLICATION**

Title
**SITE LOCATION PLAN
MOY 05**

Model File Identifier
N/A

File Identifier
MGW0290-RPS-00-XX-DR-C-DG0002-06

Created on 30/10/2024	Sheets 06 OF 06	
Scale 1:500 @ A1 1:1,000 @ A3	Status A1	Rev C01