






ROOF PLAN

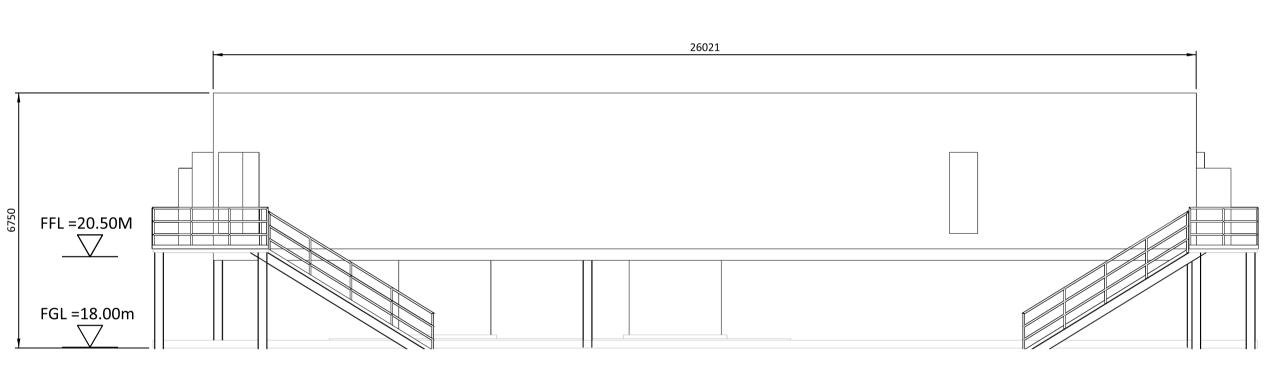

EAST ELEVATION

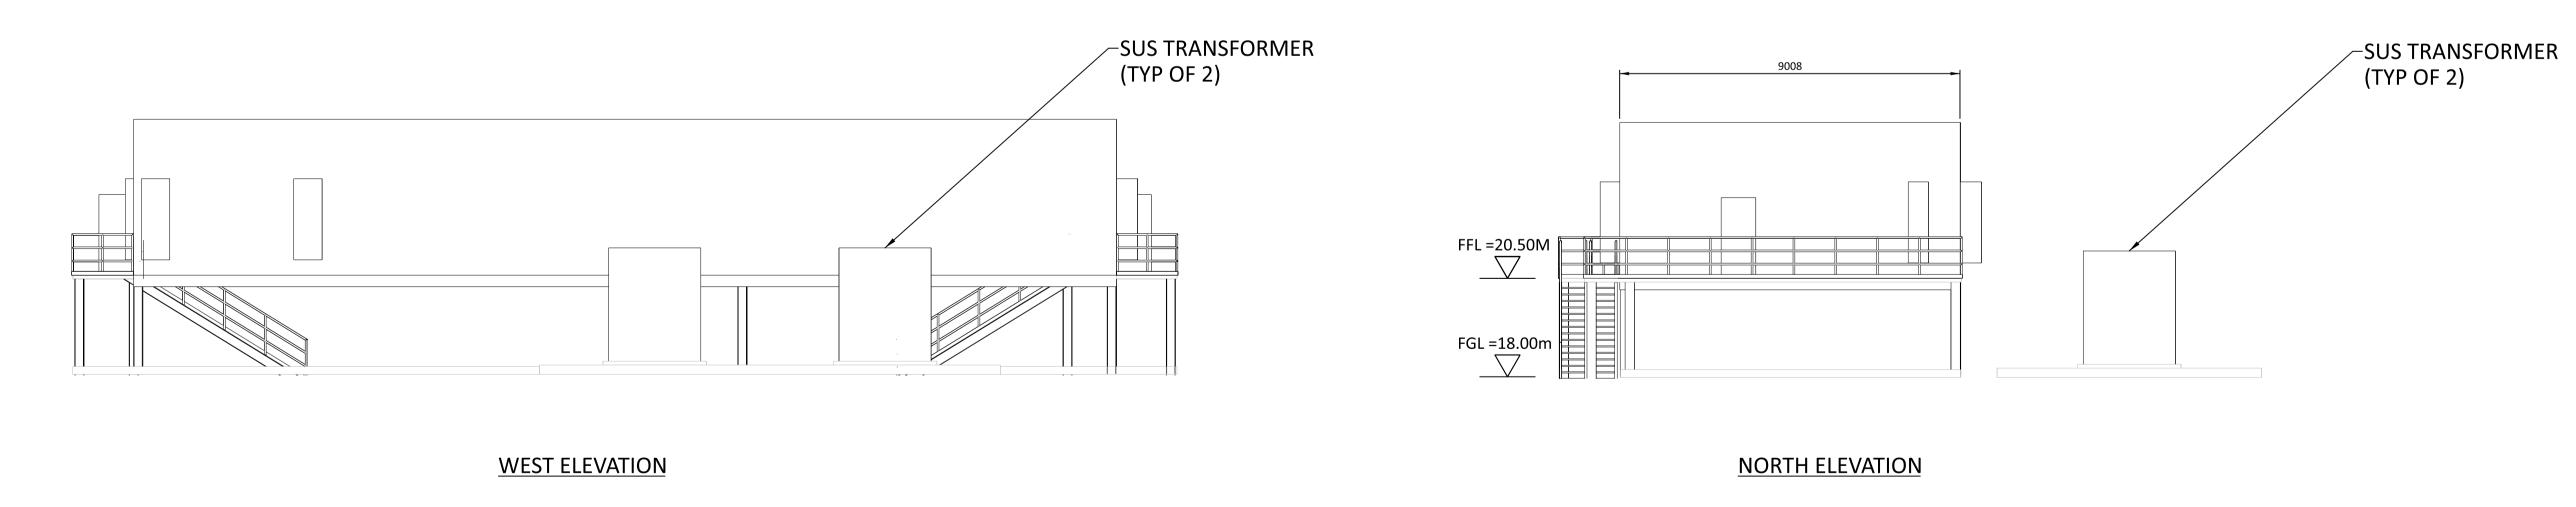

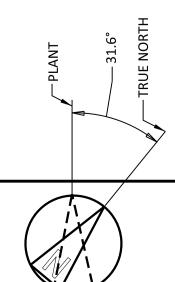


											$\overline{}$
										i_{\star}	\wedge
			1	18/JUN/2021	ISSUED FOR PLANNING	тмс	DJL		DAC		
			0	30/APR/2021	ISSUED FOR PLANNING	тмс	DJL		DAC		\/
			NO	DATE	REVISIONS AND RECORD OF ISSUE	DRN	DES	СНК	PDE APP		Y


FFL =20.50M

FGL =18.00m

0 2000 4000 6000 8000	BLACK & VEATCH CORP HEADQUARTERS: 11401 LAMAR AVENUE, OVERLAND PARK, KANSAS, USA			SHANNON LNG LIMITED SHANNON TECHNOLOGY AND ENERGY PARK (STEP)	project drawing number 198291-SS-A4007		REV 1
SCALE IN MILLIMETERS		DJL	DRAWN	ELECTRICAL SWITCHGEAR ENCLOSURE (MAIN) PLAN ELEVATIONS AND SECTION	CODE		
1:100		CHECKED	DATE		AREA		



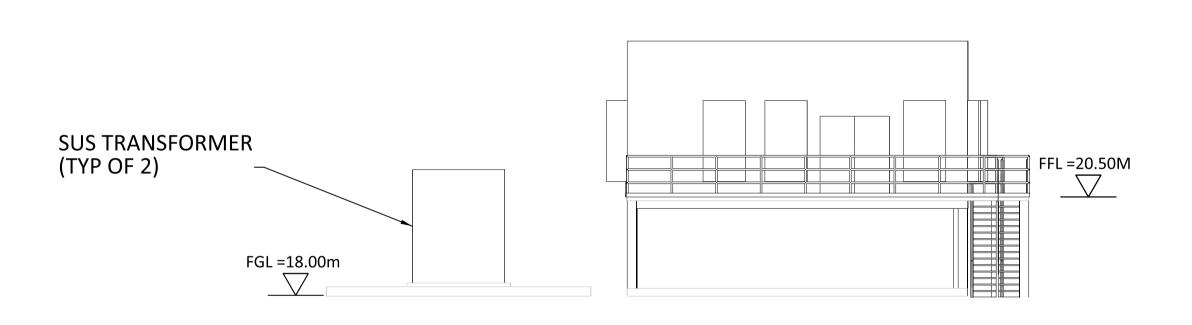

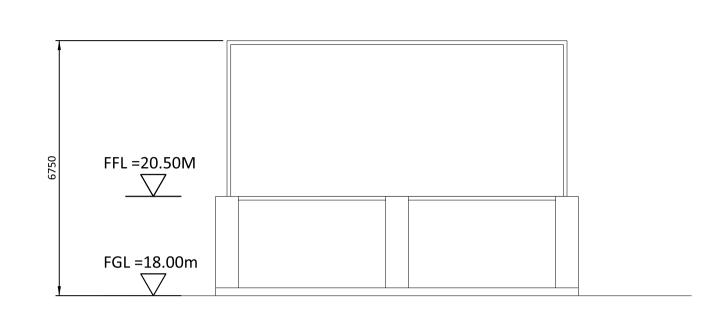

- ROOF COMPOSITE PVC/PLASTISOL LAMINATED INSULATED MEMBRANE WITH INTEGRAL STEEL SUPPORT DECKING, COLOUR CHROME GREEN, RAL 6020.
- WALLS COMPOSITE PVC/PLASTISOL LAMINATED INSULATED VERTICAL PROFILED MODULAR STEEL CLADDING, COLOUR OLIVE GREEN, RAL 6003.
- FASCIAS & TRIMS, INCLUDING DOORS, WINDOWS, VENTILATION OPENINGS & SERVICES PENETRATION FRAMES TO BE COLOUR TRAFFIC GREY B, RAL 7043.
- THE ENCLOSED DESIGN IS FOR PLANNING PURPOSES ONLY AND NOT FOR CONSTRUCTION. EQUIPMENT LOCATIONS ARE INDICATIVE ONLY AND ARE SUBJECT TO CHANGE WITHIN BUILDING.



SOUTH ELEVATION



TRACEABILITY OF THIS DRAWING TO THE LATEST CONTROLLED VERSION.