



			1	18/JUN/2021	ISSUED FOR PLANNING	тмс	DJL		DAC		
			0	30/APR/2021	ISSUED FOR PLANNING	тмс	DJL		DAC		
			NO	DATE	REVISIONS AND RECORD OF ISSUE	DRN	DES	СНК	PDE	APP	

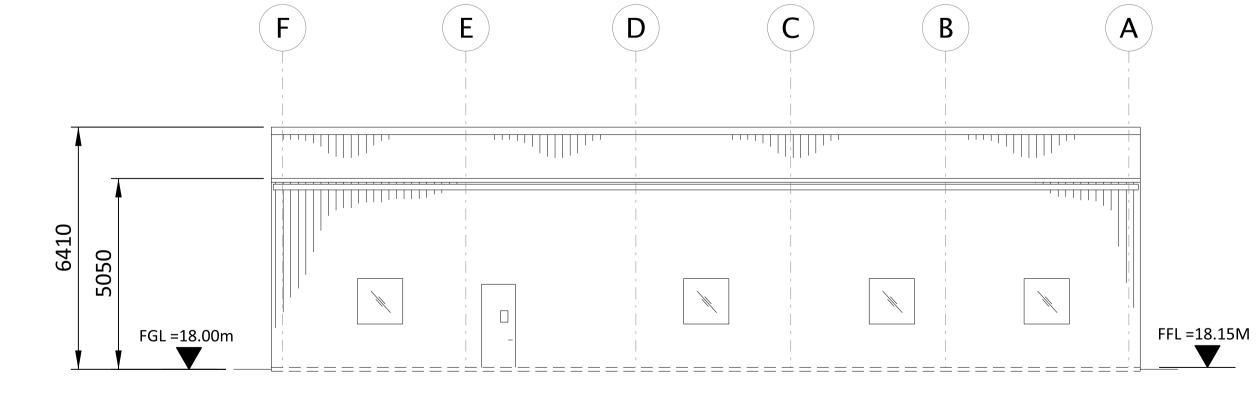


EAST ELEVATION


4

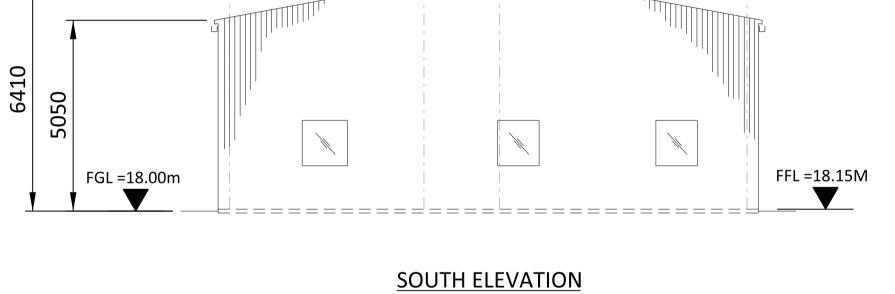

3 2

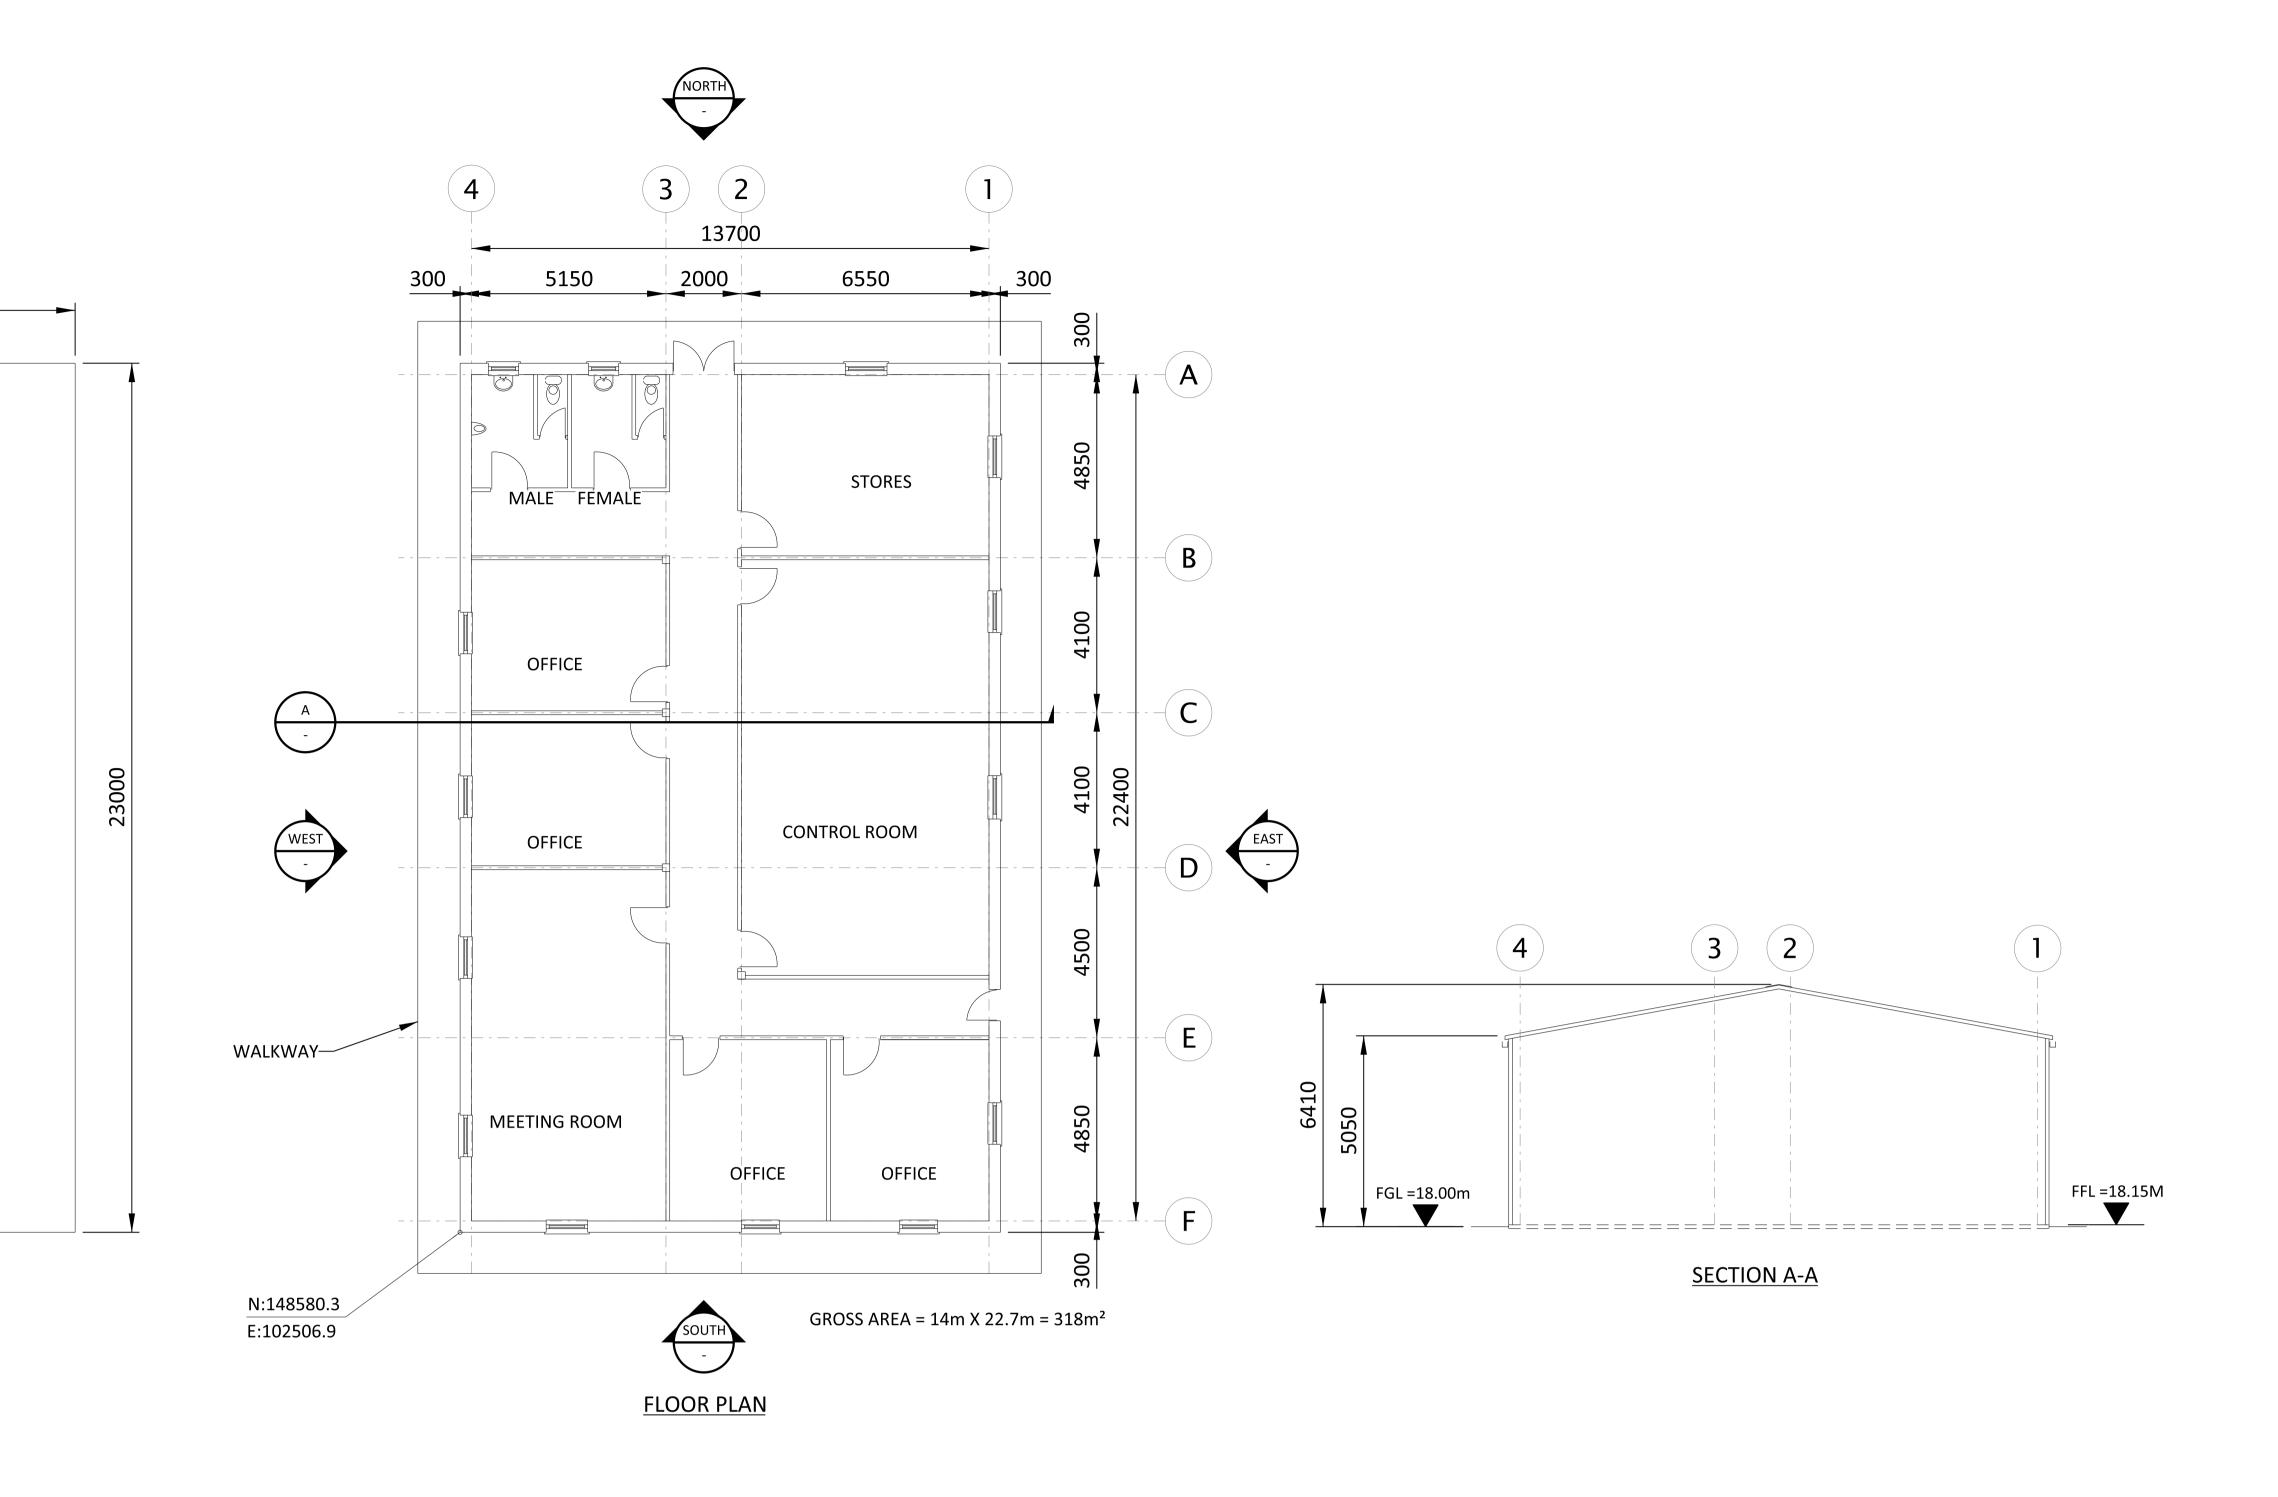


0 2000 4000 6000 8000	BLACK & VEATCH CORP HEADQUARTERS: 11401 LAMAR AVENUE, OVERLAND PARK, KANSAS, USA			SHANNON LNG LIMITED SHANNON TECHNOLOGY AND ENERGY PARK (STEP)	PROJECT	DRAWING NUMBER	^{REV}
SCALE IN MILLIMETERS 1:100	,	DJL	DRAWN	CENTRAL CONTROL/OPERATIONS BUILDING PLAN ELEVATIONS AND SECTION	CODE		
1.100		CHECKED	DATE	PLAN ELEVATIONS AND SECTION	AREA		

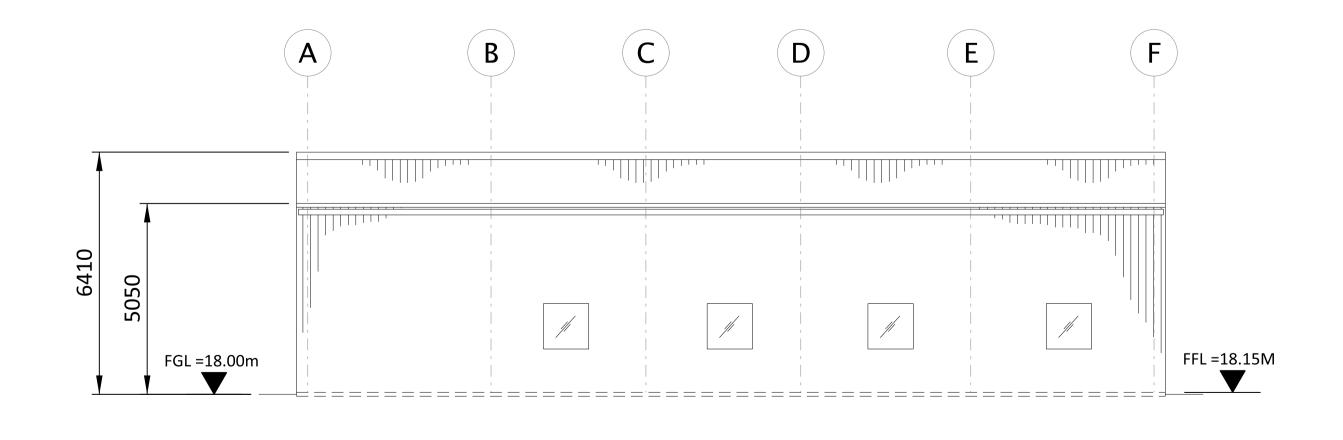

WEST ELEVATION



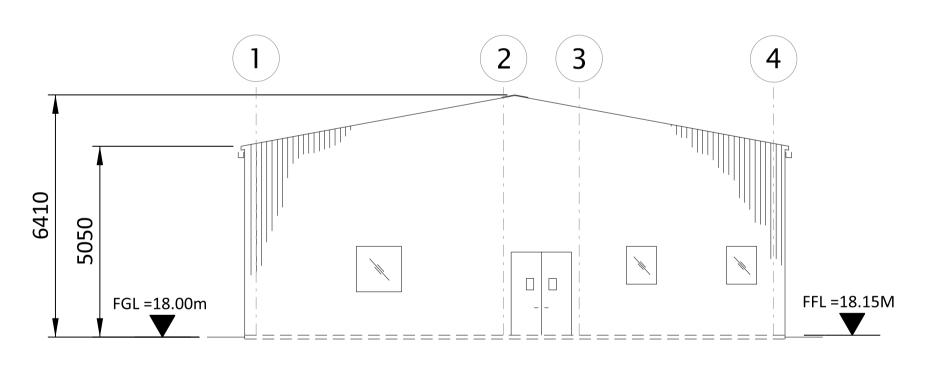

NOTES:

- ROOF COMPOSITE PVC/PLASTISOL LAMINATED INSULATED MEMBRANE WITH INTEGRAL STEEL SUPPORT DECKING, COLOUR CHROME GREEN, RAL 6020.
- WALLS COMPOSITE PVC/PLASTISOL LAMINATED INSULATED VERTICAL PROFILED MODULAR STEEL CLADDING, COLOUR OLIVE GREEN, RAL 6003.
- 3. FASCIAS & TRIMS, INCLUDING DOORS, WINDOWS, VENTILATION OPENINGS & SERVICES PENETRATION FRAMES TO BE COLOUR TRAFFIC GREY B, RAL 7043.
- THE ENCLOSED DESIGN IS FOR PLANNING PURPOSES ONLY AND NOT FOR CONSTRUCTION. EQUIPMENT LOCATIONS ARE INDICATIVE ONLY AND ARE SUBJECT TO CHANGE WITHIN BUILDING.



TORMAT CAD FILE OF THIS DRAWING IS UNCONTROLLED. THE USER SHALL VERIFY TRACEABILITY OF THIS DRAWING TO THE LATEST CONTROLLED VERSION.