
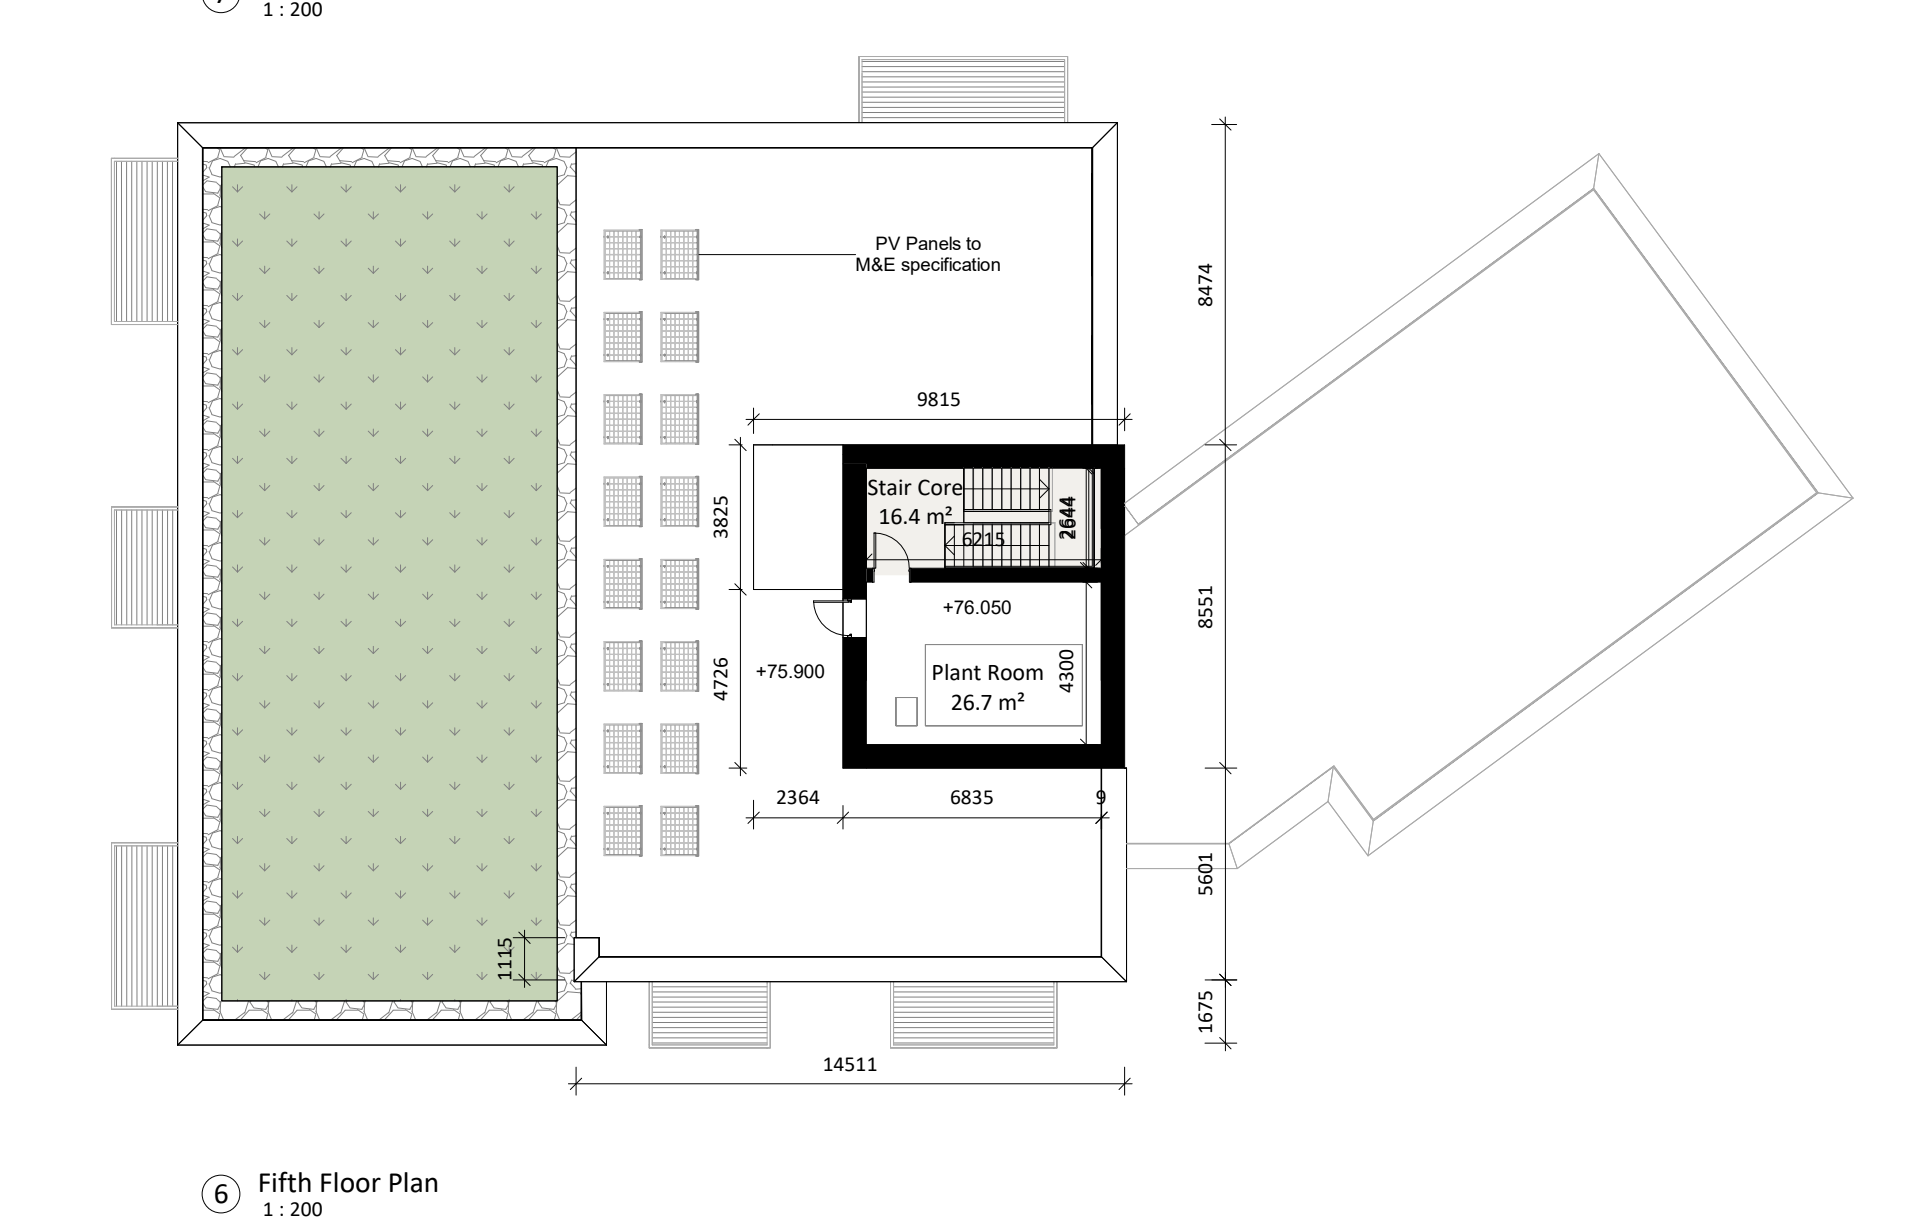
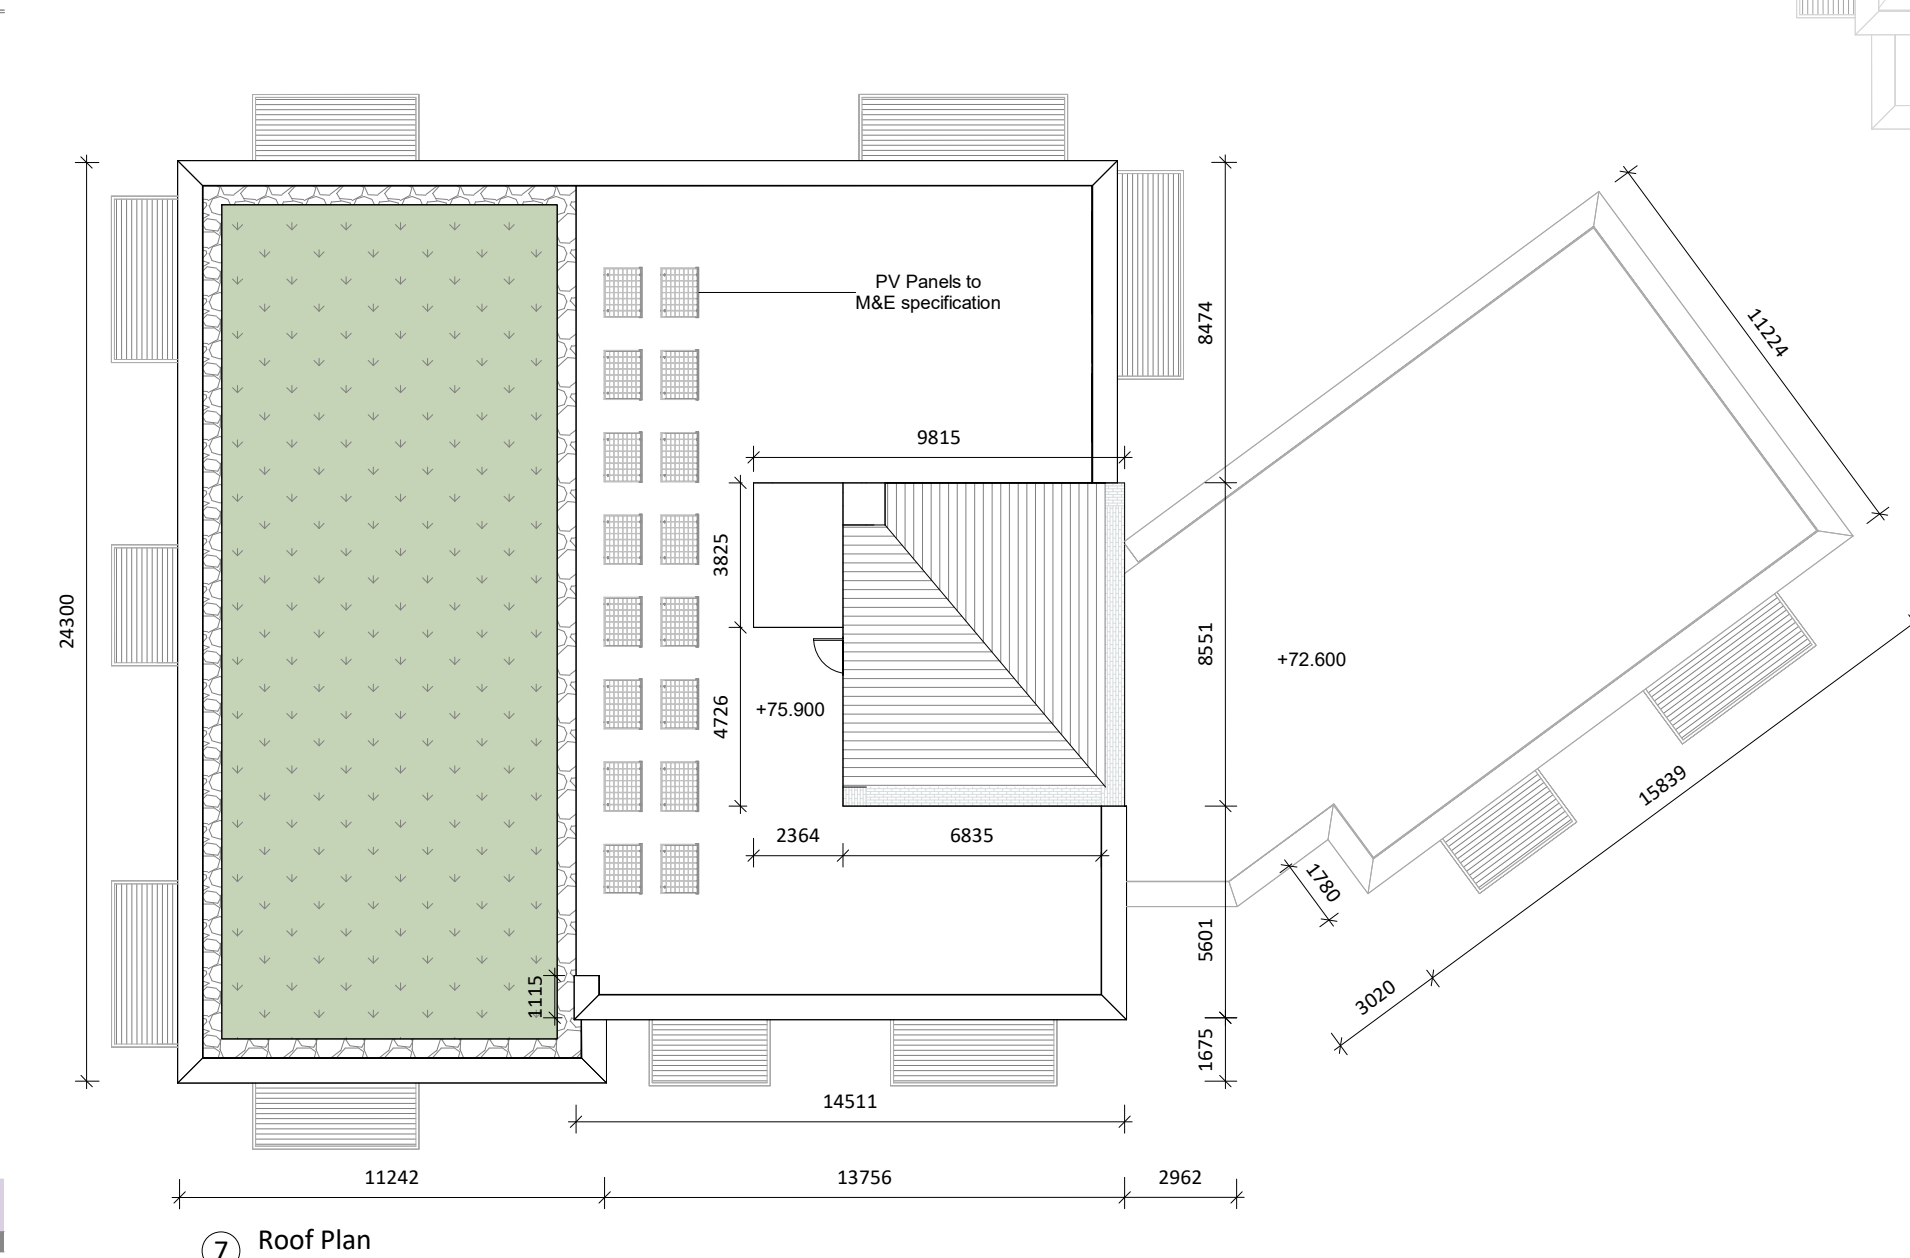
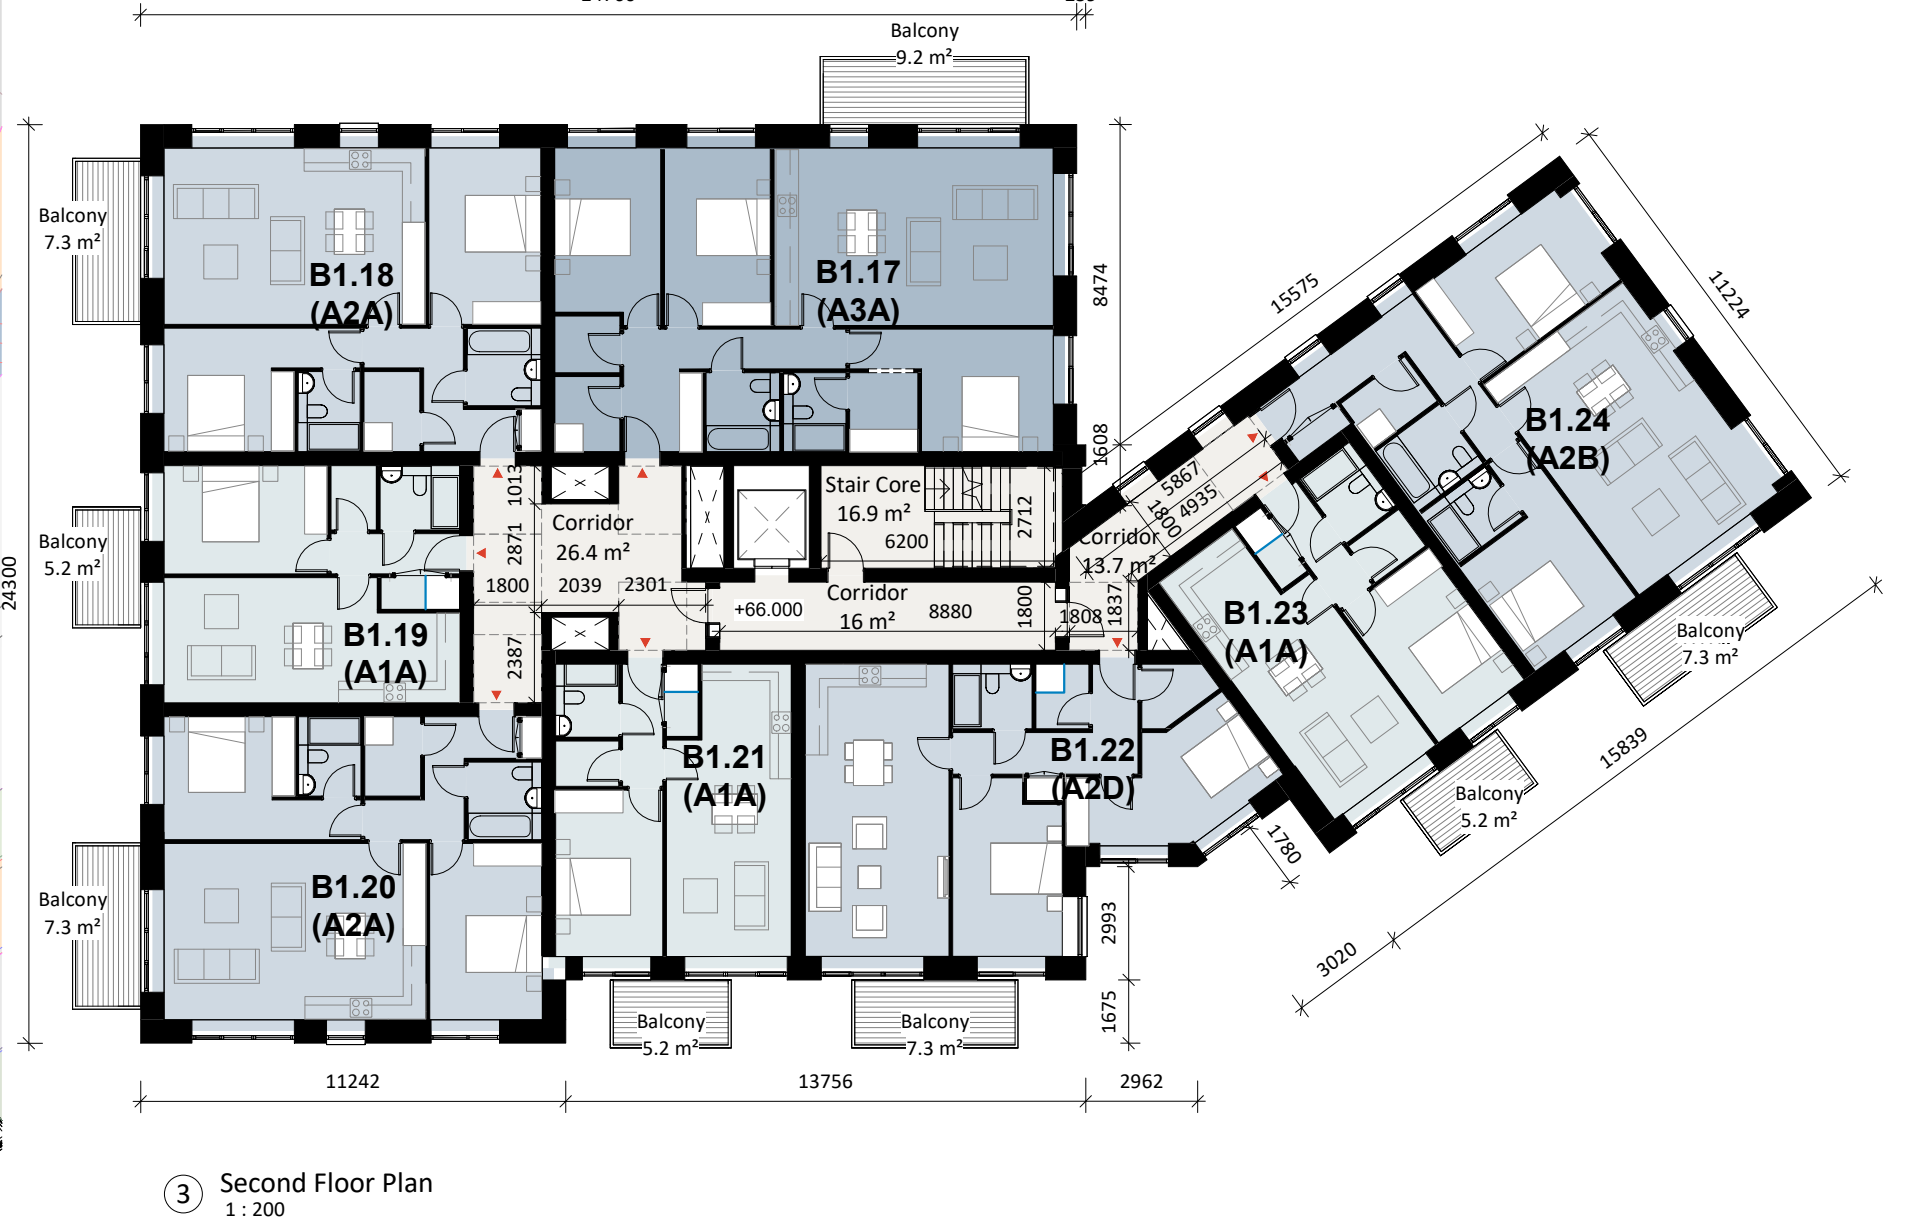


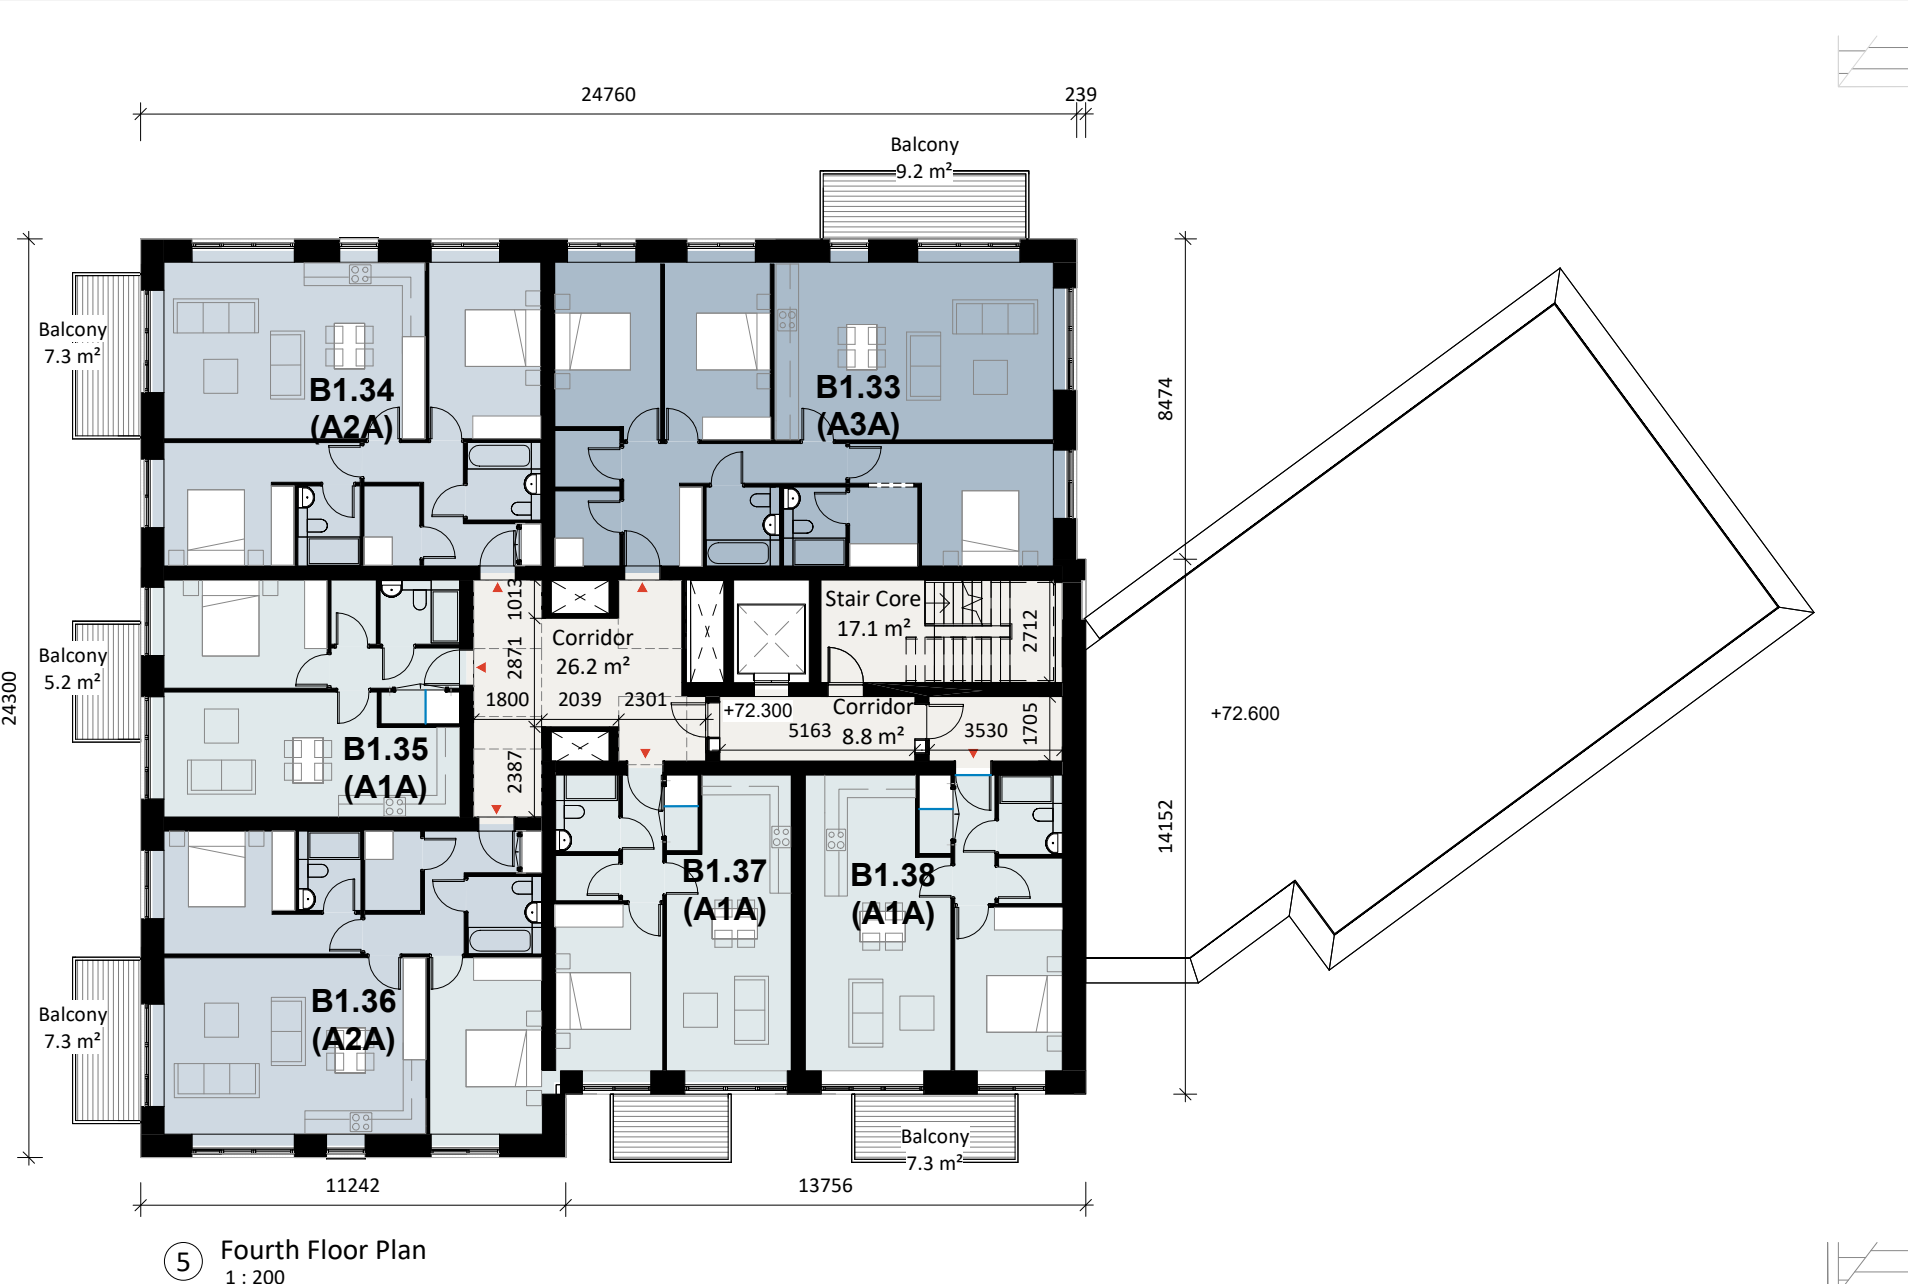

Site 3 Block 2 Floor Plans

Legend

1 Bed

2 Bed

3 Bed

Plant

Spot Level

Green Roof

Unit Number/ Unit Type

+73.700

A1.01
A1A
100m2

Revision Description	Date	Rev. No.	Issued by
For Planning	28.03.2025	A3-C01	CM
Any reference to fire safety design or performance is presented for coordination purposes only. Refer only to the granted Fire Safety Certificate, and fire consultant's information for fire safety design, specification and performance.			
Figured dimensions only to be used. This drawing is copyright of O'Mahony Pike Architects Ltd. All information is shared as per approved use in accordance with ISO19650-2:2018, Table 5; Standard Codes for Suitability of Models and Documents and the BEP. If the 'Status' field is empty, this information has been shared at 50 - WIP.			

o'mahony pike

architecture | urban design

email: info@omahonypike.com

tel: +353 1 202 7400

fax: +353 1 283 0822

www.omahonypike.com

Dublin

The Chapel

Mount St. Anne's

Milltown, Dublin 6

D06 XN52 Ireland

Cork

One South Mall

Cork City

Co. Cork

T12 CN3 Ireland

Project Code:

Project Lead:

Drawn By:

Job No.:

Purpose:

KSG3

DMcD

CM

KSG3

Planning

Project:

Location:

Client:

Kishoge Part 10 Application

Clonburris, Co. Dublin

South Dublin County Council

Drawing Title:

Drawing No.:

Site 3 Block 2 Floor Plans

KSG3-OMP-B2-ZZ-DR-A-1000

Project Code:

Project Lead:

Drawn By:

Job No.:

Purpose:

KSG3

DMcD

CM

KSG3

Planning

Scale @ A1:

Date:

Revision:

Status:

As indicated

28.03.2025

A3-C01

S2

Source File: KSG3-OMP-B2-ZZ-M3-A-0001.rvt