


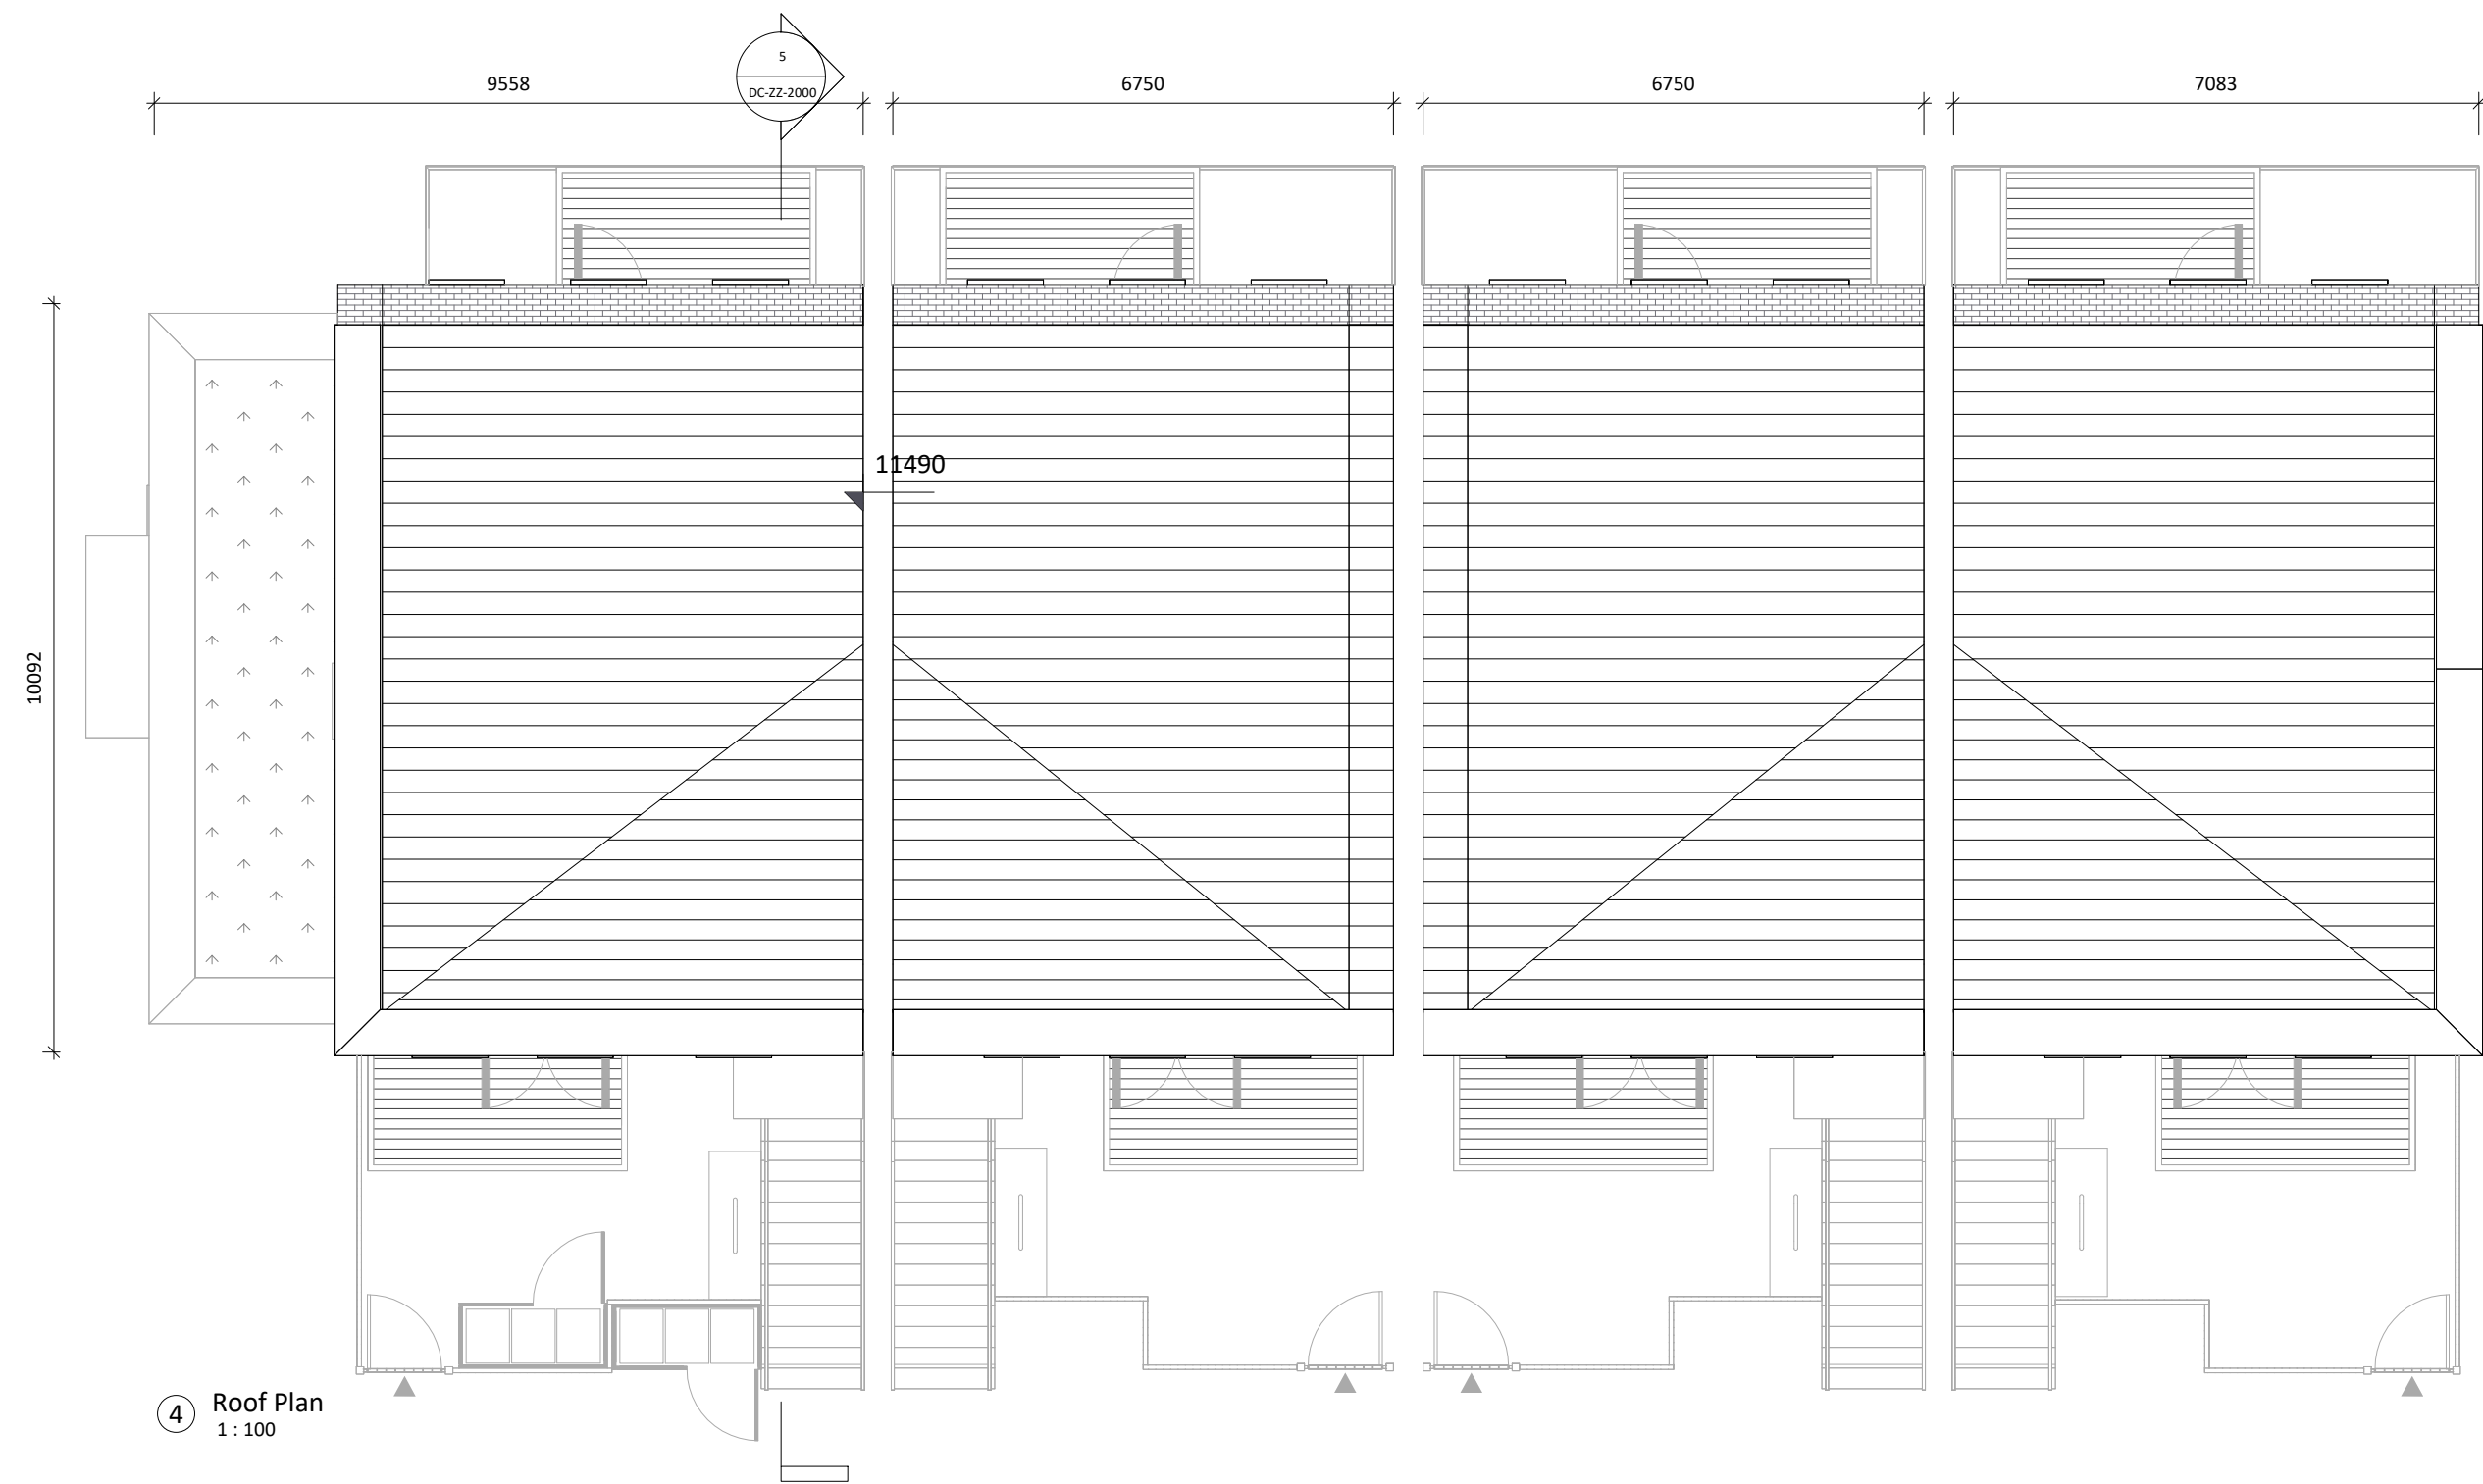

Site 3 Duplex Type DC, DC1, DC2_Floor Plans

Unit Types

- Materials Legend**
(Finishes to Architects' later selection)
1. Brick - Buff Tone
 2. Self-coloured Render - Ivory Tone
 3. Brick - Warm Brown Tone
 4. Brick - Smoked Red Tone
 5. Self-coloured Render - Warm Grey Tone
 6. Engineered Brick - Grey Tone
 7. Clay Brick - White Tone
 8. Self-coloured Render - Off-White Tone
 9. Zinc Metal Finish
 10. Galvanised + Powder-Coated Metal - Grey

D1B	D3C
D1B1	D3C1
D2D	

Revision Description	Date	Rev. No.	Issued by
Issued For Planning	28.03.2025	A3-C01	CM

Any reference to fire safety design or performance is presented for coordination purposes only. Refer only to the granted Fire Safety Certificate, and fire consultant's information for fire safety design, specification and performance.

Figured dimensions only to be used. This drawing is copyright of O'Mahony Pike Architects Ltd. All information is shared as per approved use in accordance with ISO19650-2:2018, Table 5; Standard Codes for Suitability of Models and Documents and the BEP. If the 'Status' field is empty, this information has been shared at SO - WIP.

o'mahony pike architecture urban design email: info@omahonypike.com tel: +353 1 202 7400 fax: +353 1 283 0822 www.omahonypike.com	Dublin	Cork	Project Code: KSG3	Scale @ A1: As indicated
	The Chapel	One South Mall	Project Lead: DMcD	Date: 28.03.2025
	Mount St. Anne's Milltown, Dublin 6	Cork City Co. Cork	Drawn By: LR	Revision: A3-C01
	D06 XN52 Ireland	T12 CCN3 Ireland	Job No.: KSG3	Status: S2
			Purpose: Planning	

Project: Kishoge Part 10 Application
Location: Clonburris, Co. Dublin
Client: South Dublin County Council

Drawing Title: Site 3 Duplex Type DC, DC1, DC2_Floor Plans
Drawing No.: KSG3-OMP-DC-ZZ-DR-A-1000

Source File: KSG3-OMP-ZZ-ZZ-M3-A-0001.rvt