




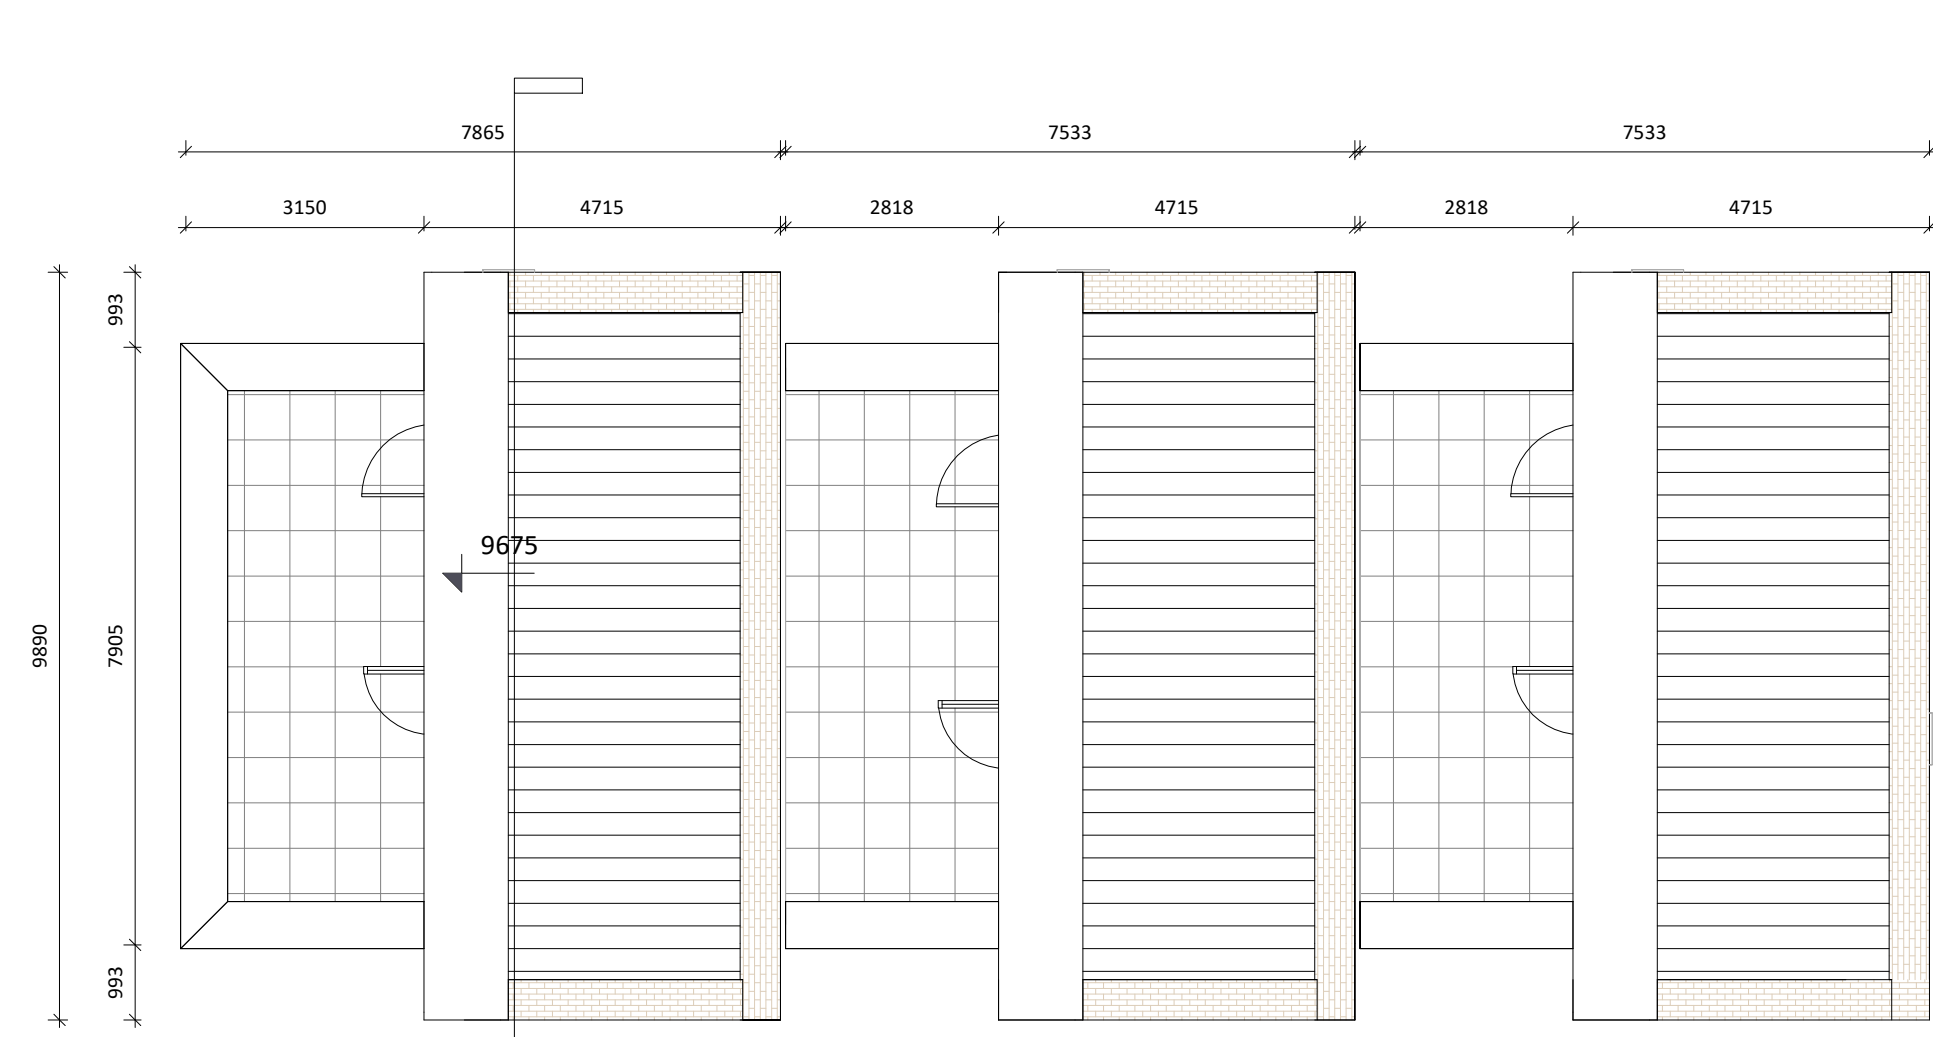


3 Roof Plan
1:100

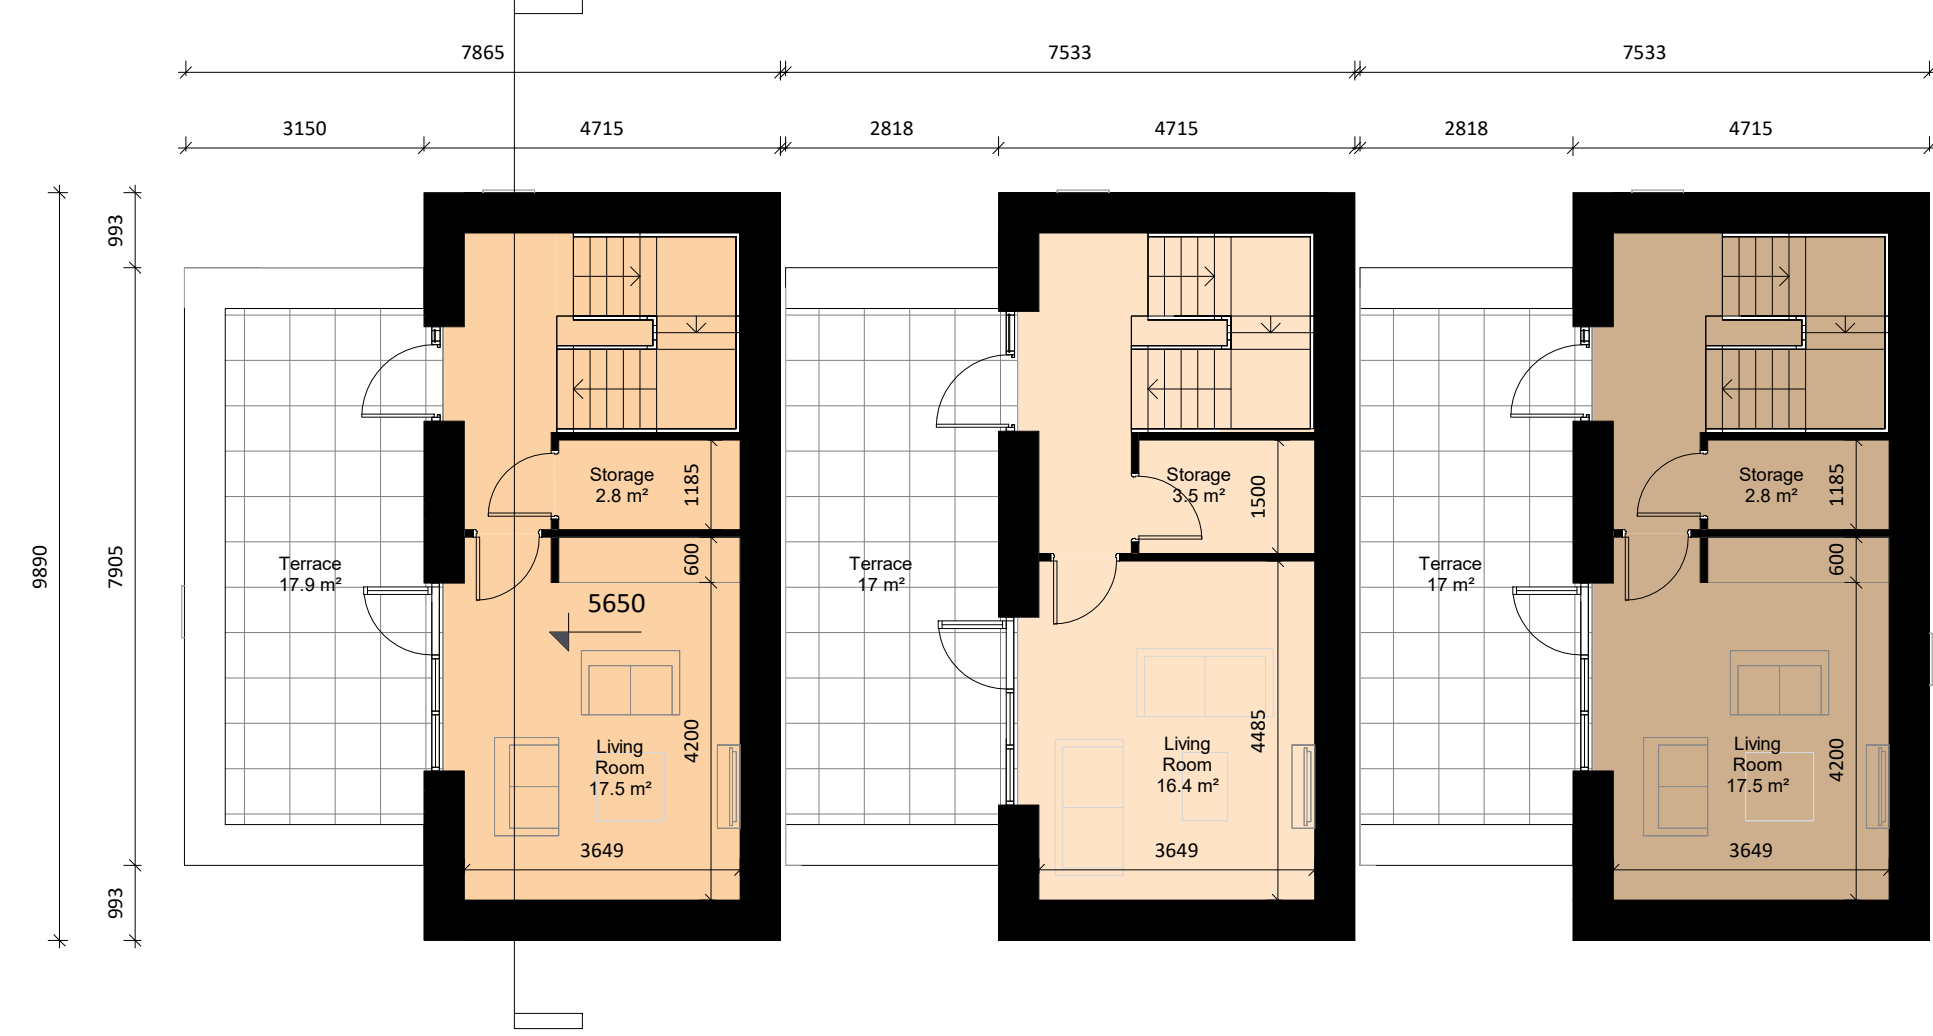

9 Second Floor Plan
1:100

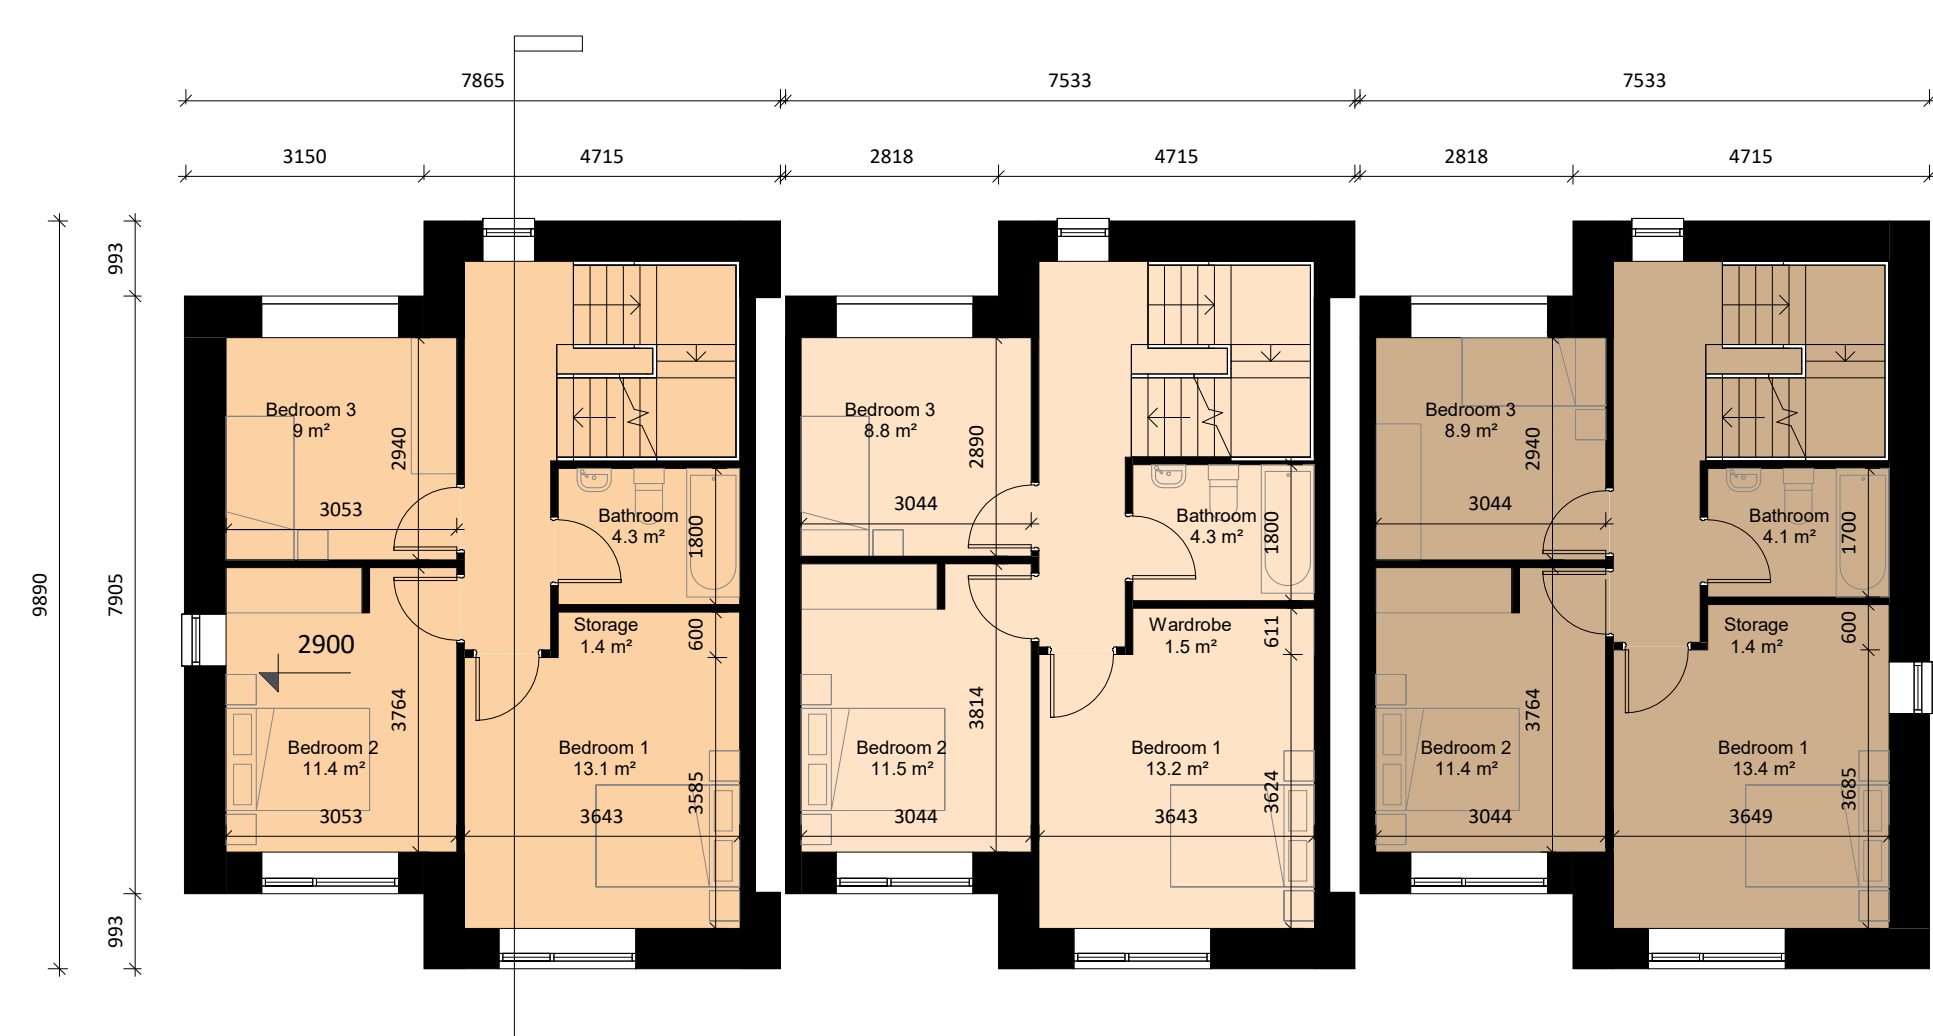

2 First Floor Plan
1:100

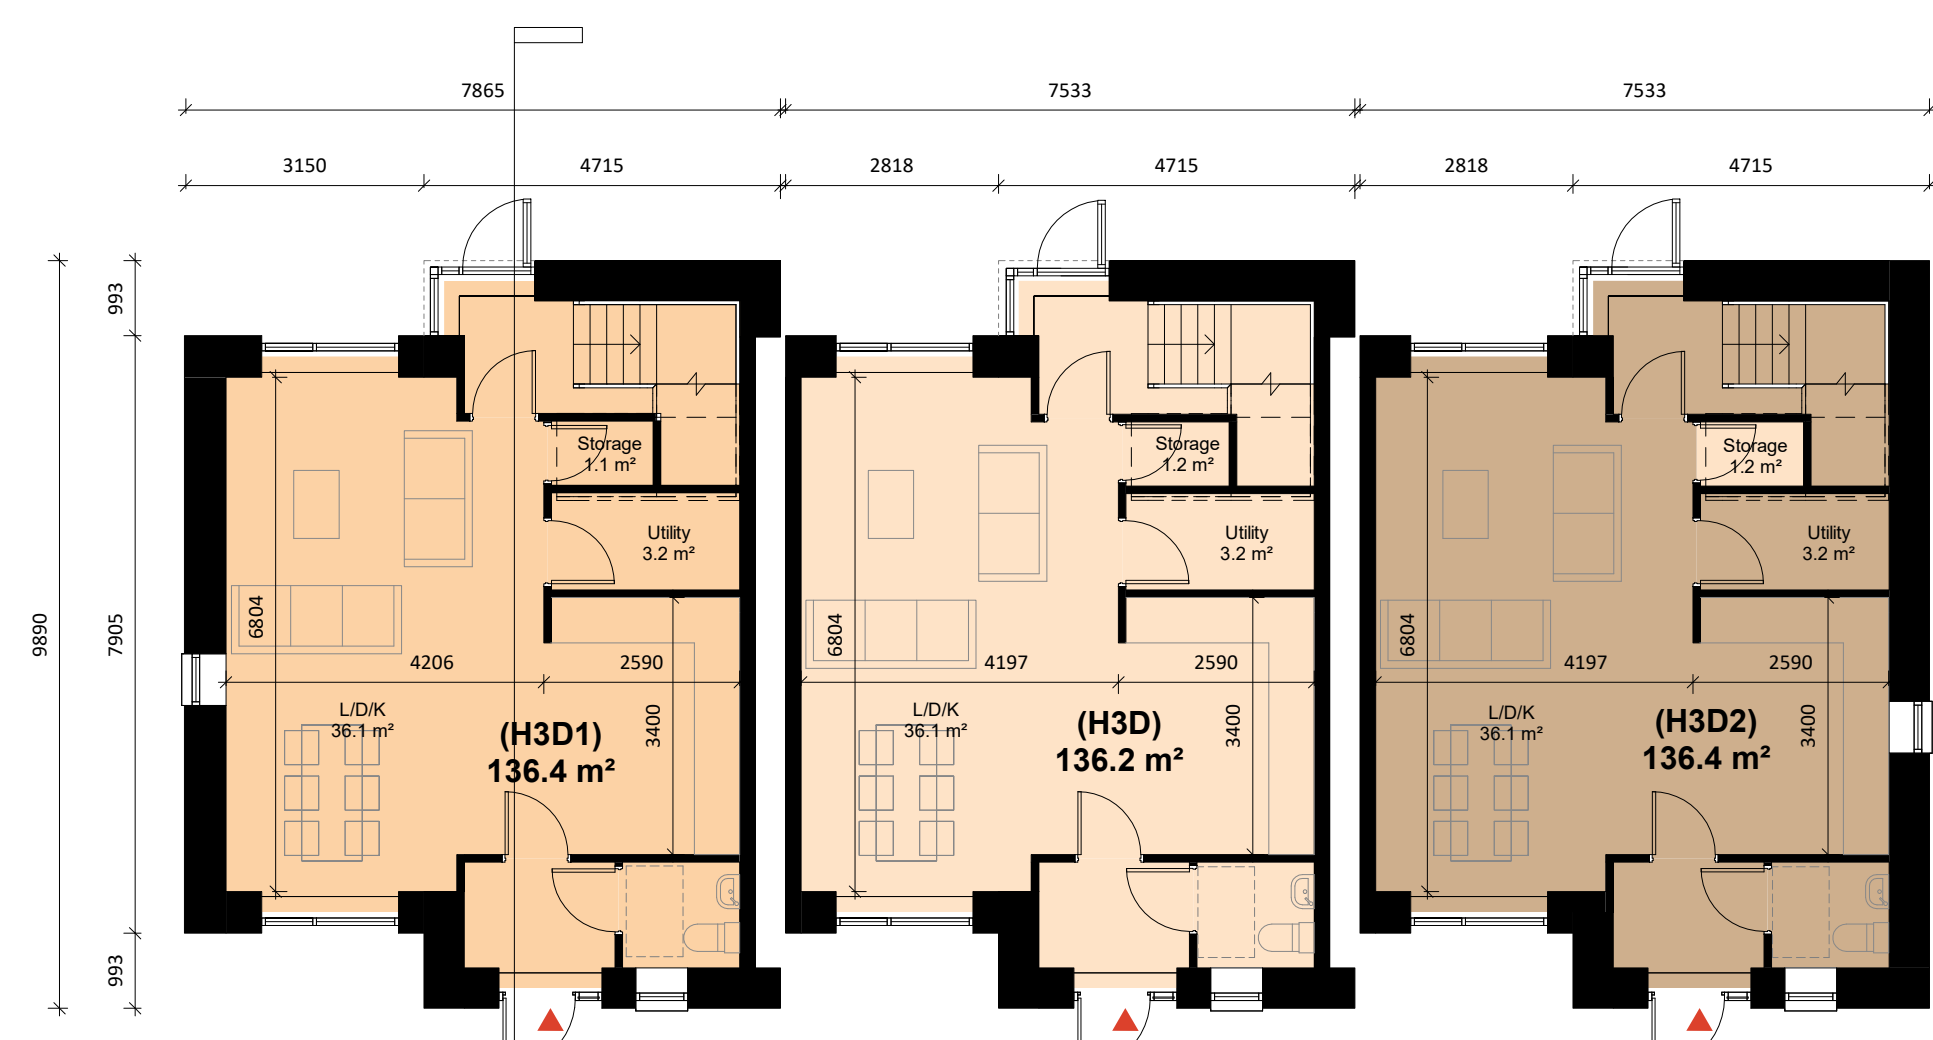

1 Ground Floor Plan
1:100

Site 3 House Type H3D, H3D1, H3D2

Unit Types

- H3D
- H3D1
- H3D2


- Materials Legend**
(Finishes to Architects' later selection)
- Brick - Buff Tone
 - Self-coloured Render - Ivory Tone
 - Brick - Warm Brown Tone
 - Brick - Smoked Red Tone
 - Self-coloured Render - Warm Grey Tone
 - Engineered Brick - Grey Tone
 - Clay Brick - White Tone
 - Self-coloured Render - Off-White Tone
 - Zinc Metal Finish
 - Galvanised + Powder-Coated Metal - Grey



5 H3D, H3D1, H3D2 - Front Elevation
1:100




10 Alternate Front Elevations 1
1:100

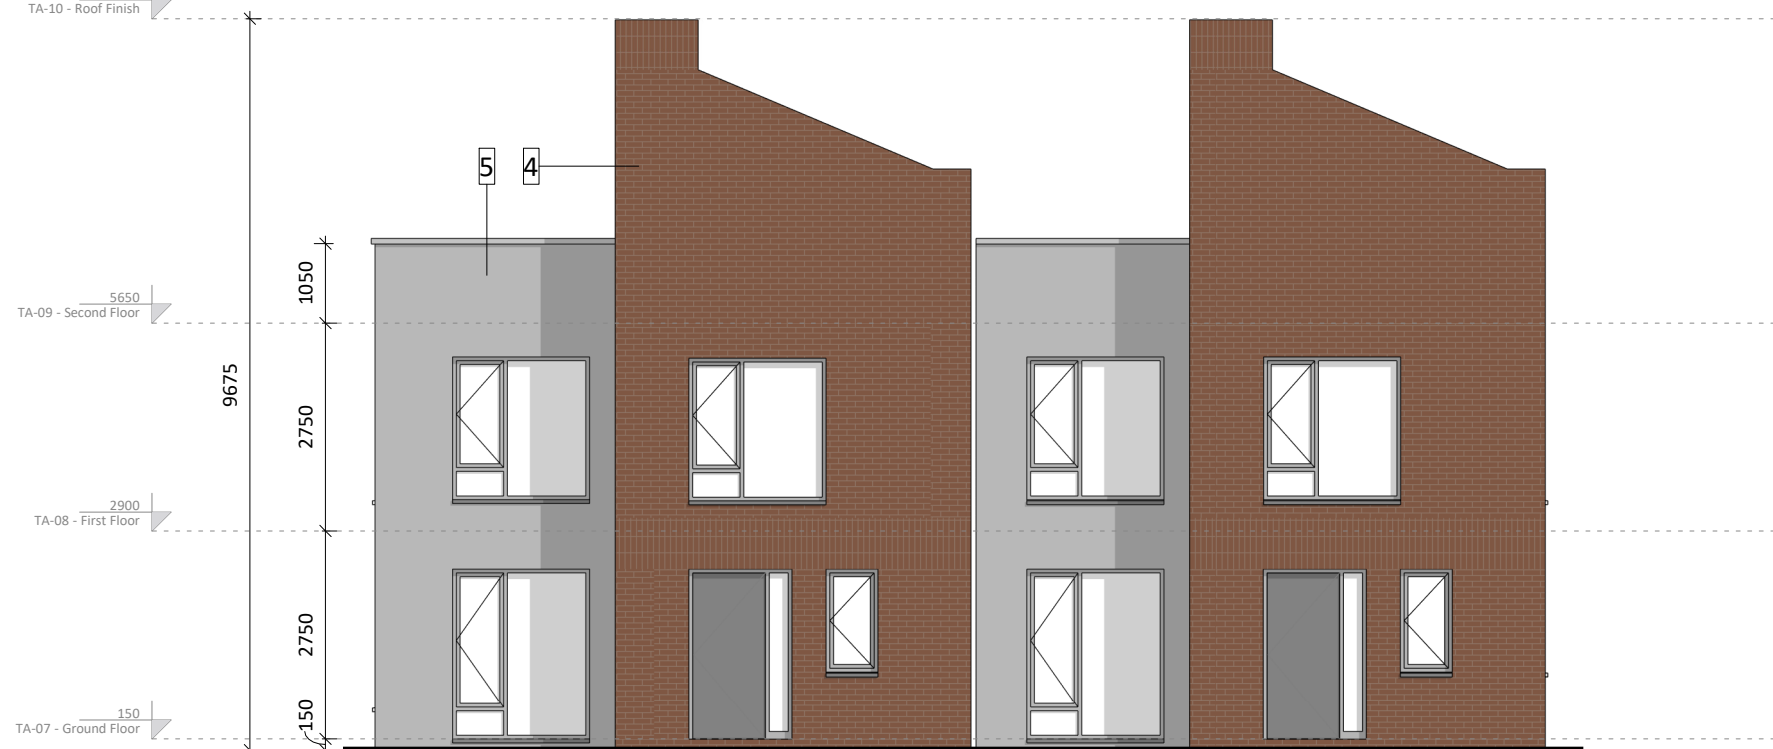

11 Alternate Front Elevations 2
1:100




6 H3D, H3D1, H3D2 - Rear Elevation
1:100

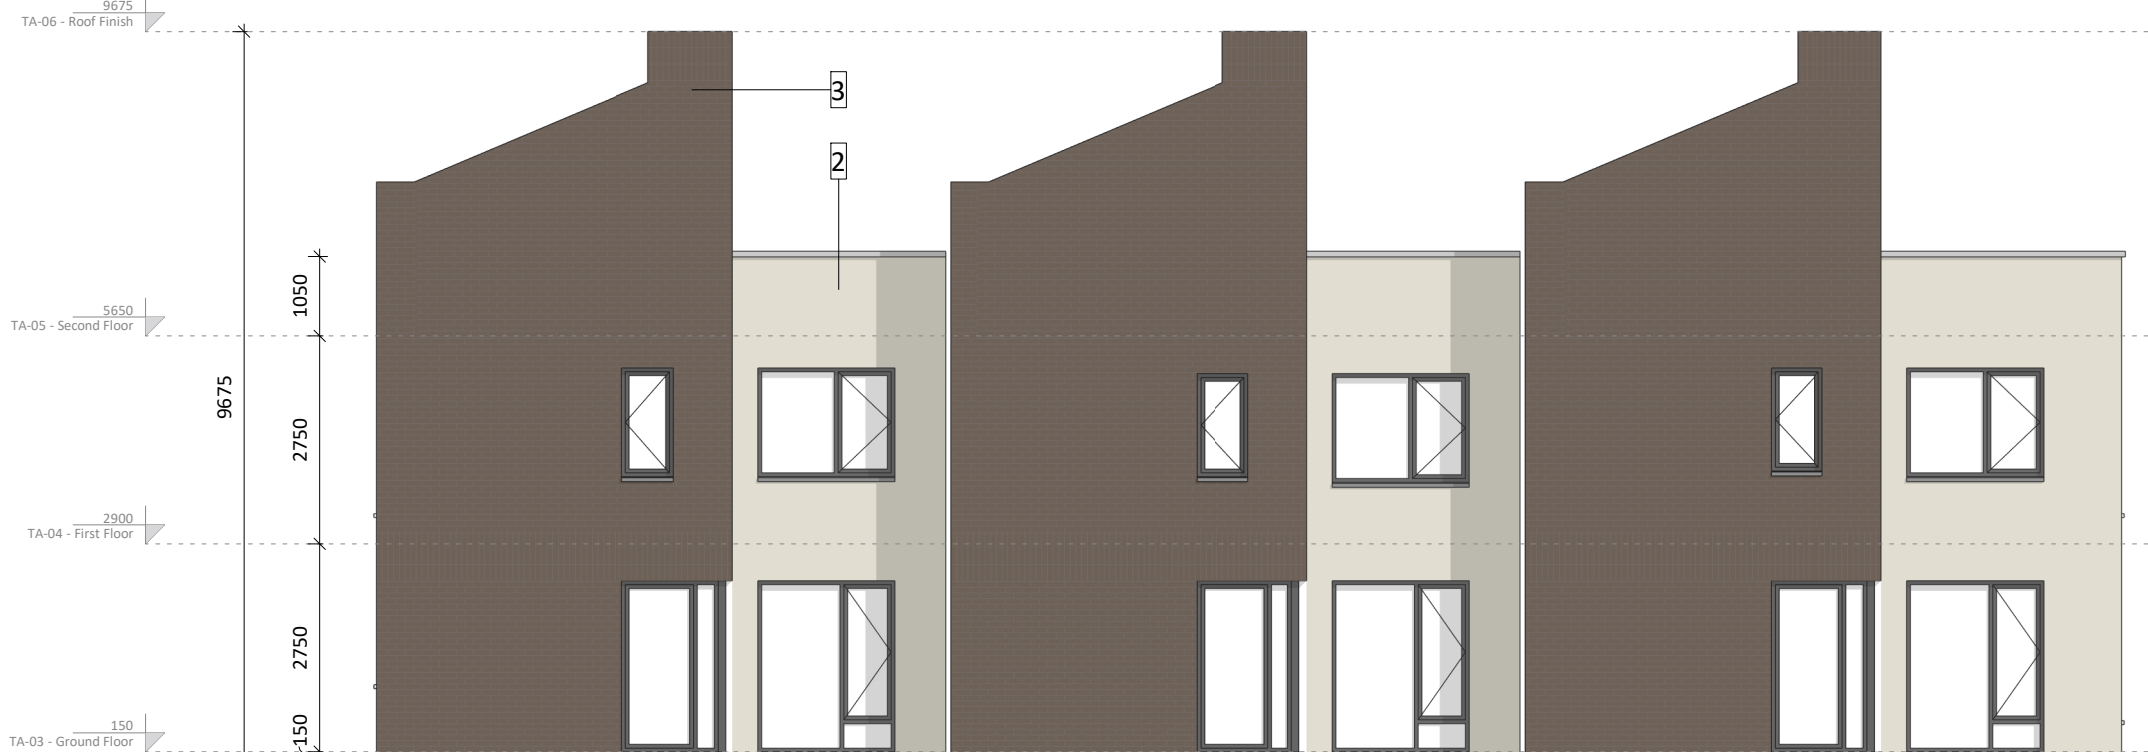


12 Alternate Rear Elevations 1
1:100




13 Alternate Rear Elevations 2
1:100

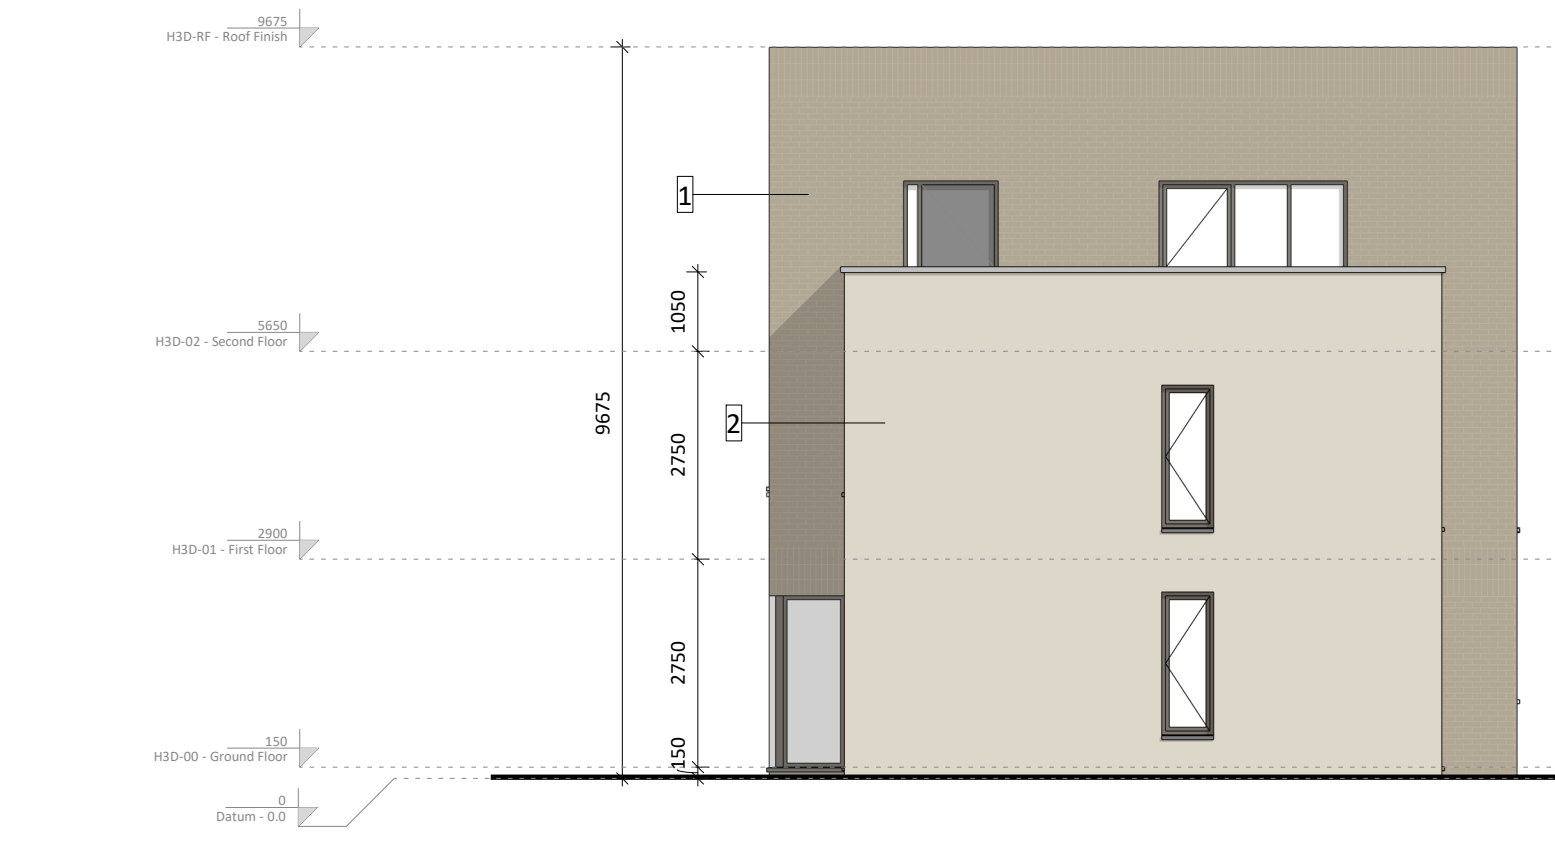


7 H3D1 - Gable Elevation
1:100

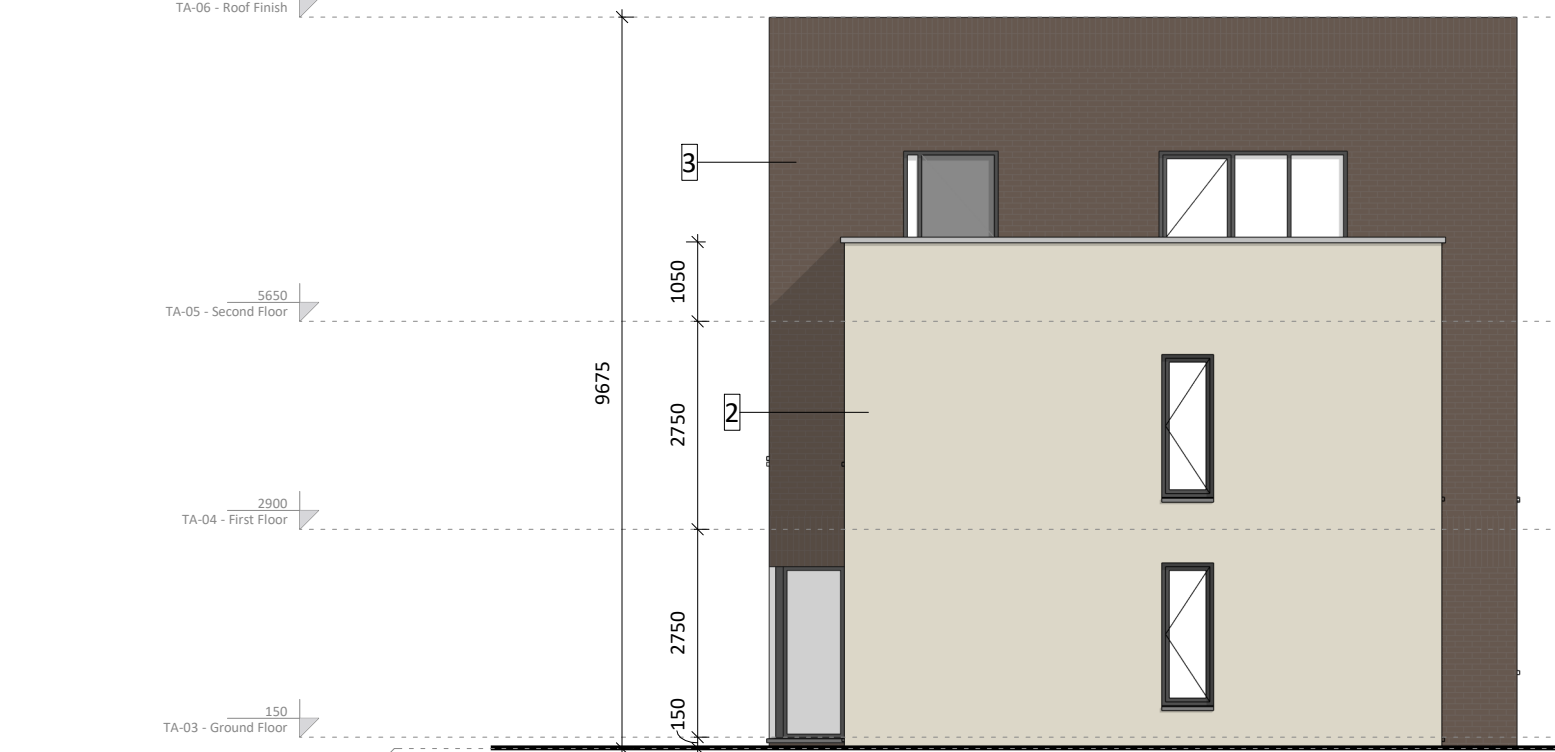


14 H3D1 - Alternate Gable Elevation 1
1:100

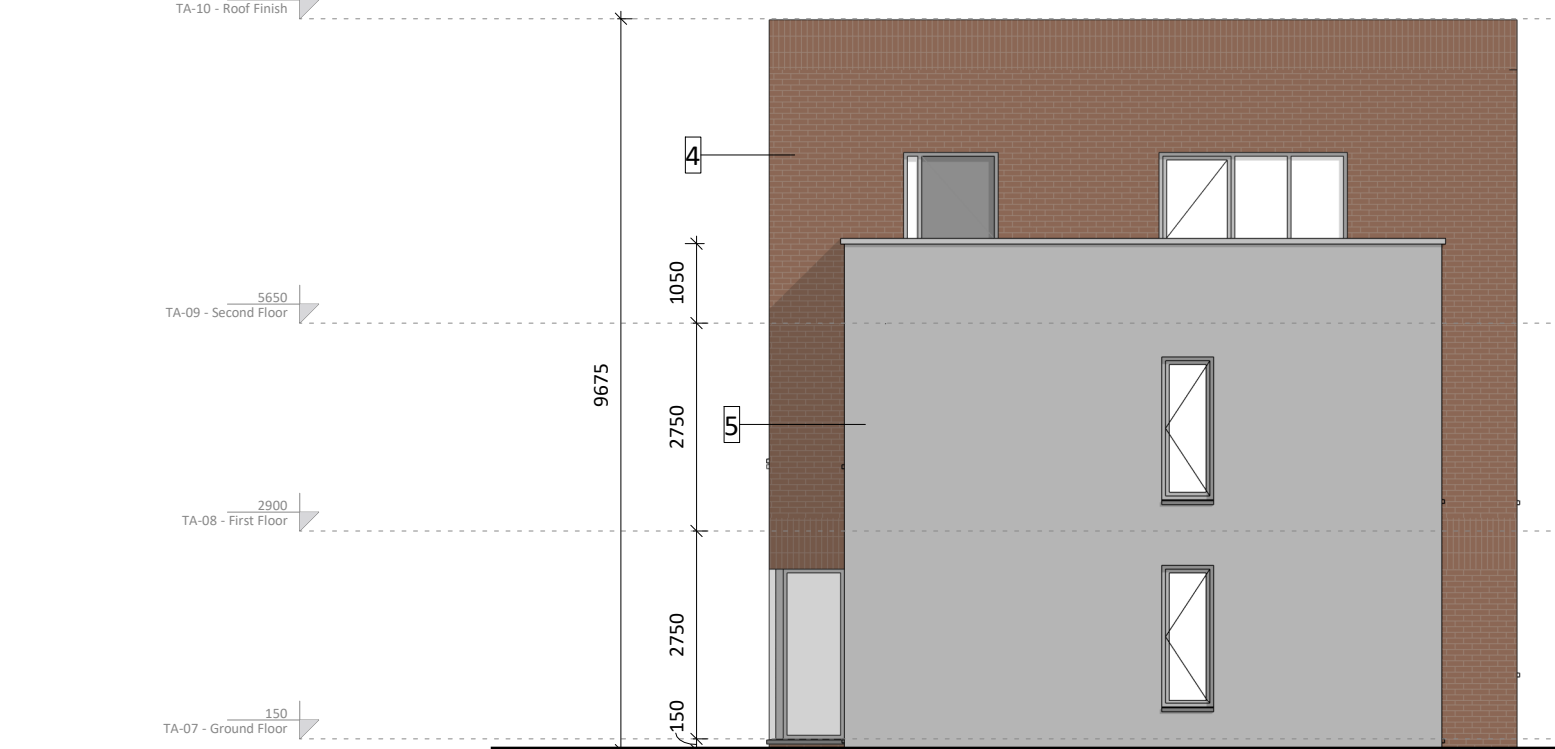


15 H3D1 - Alternate Gable Elevation 2
1:100

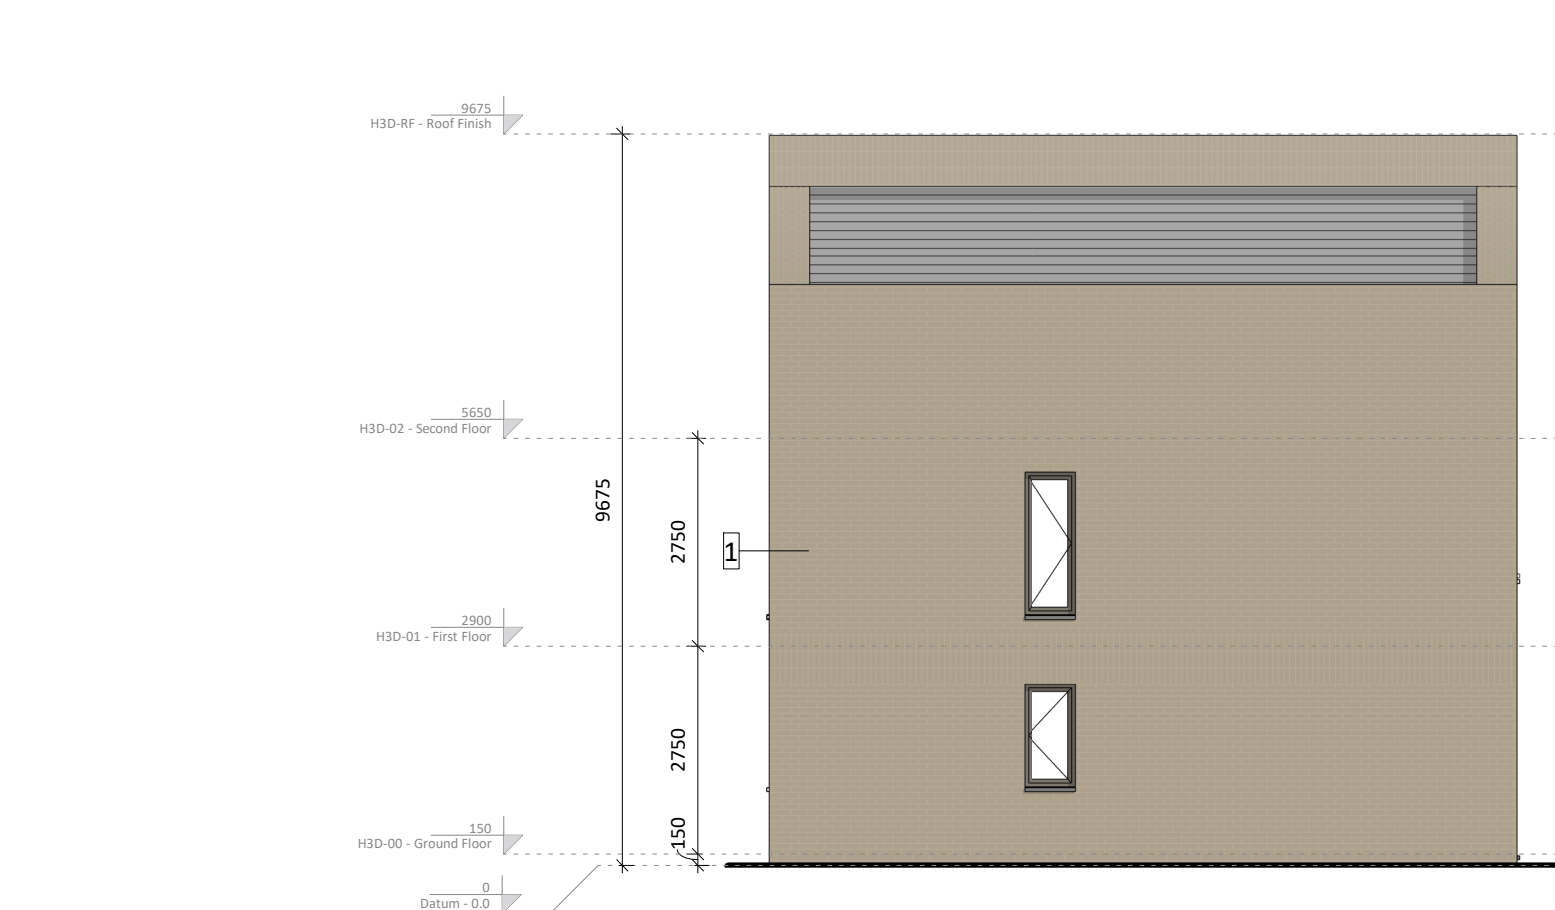


8 H3D2 - Gable Elevation
1:100

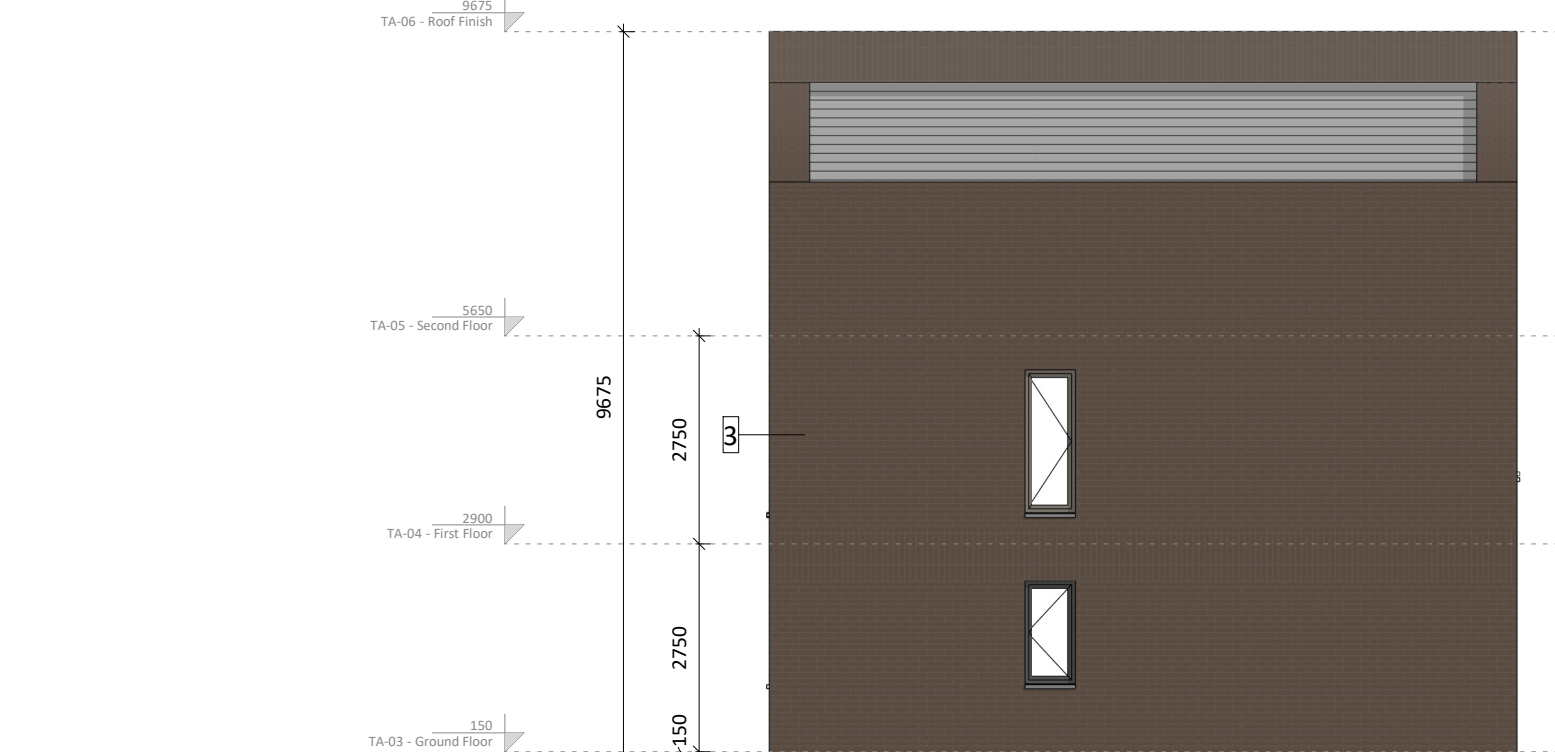

16 H3D2 - Alternate Gable Elevation 1
1:100

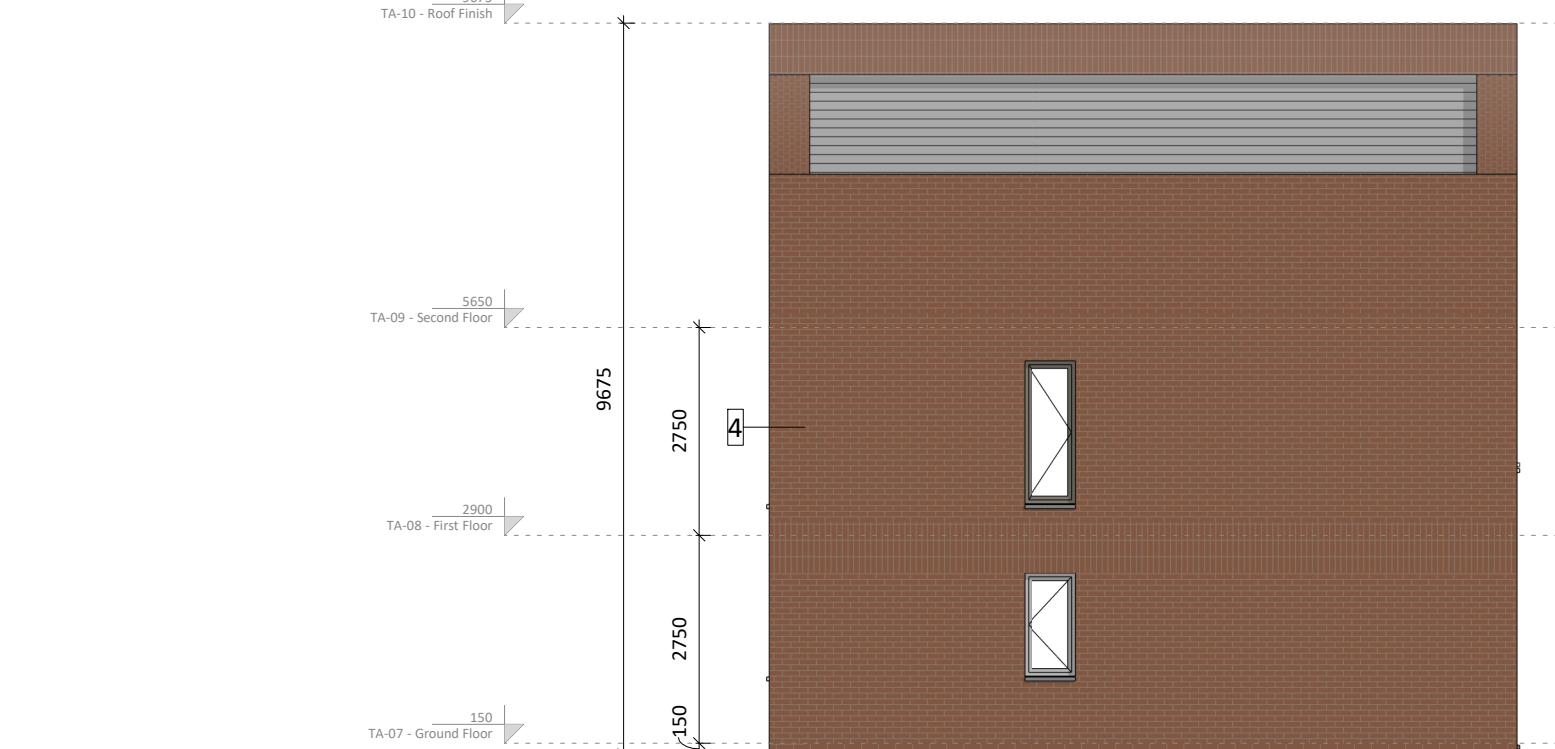


17 H3D2 - Alternate Gable Elevation 2
1:100

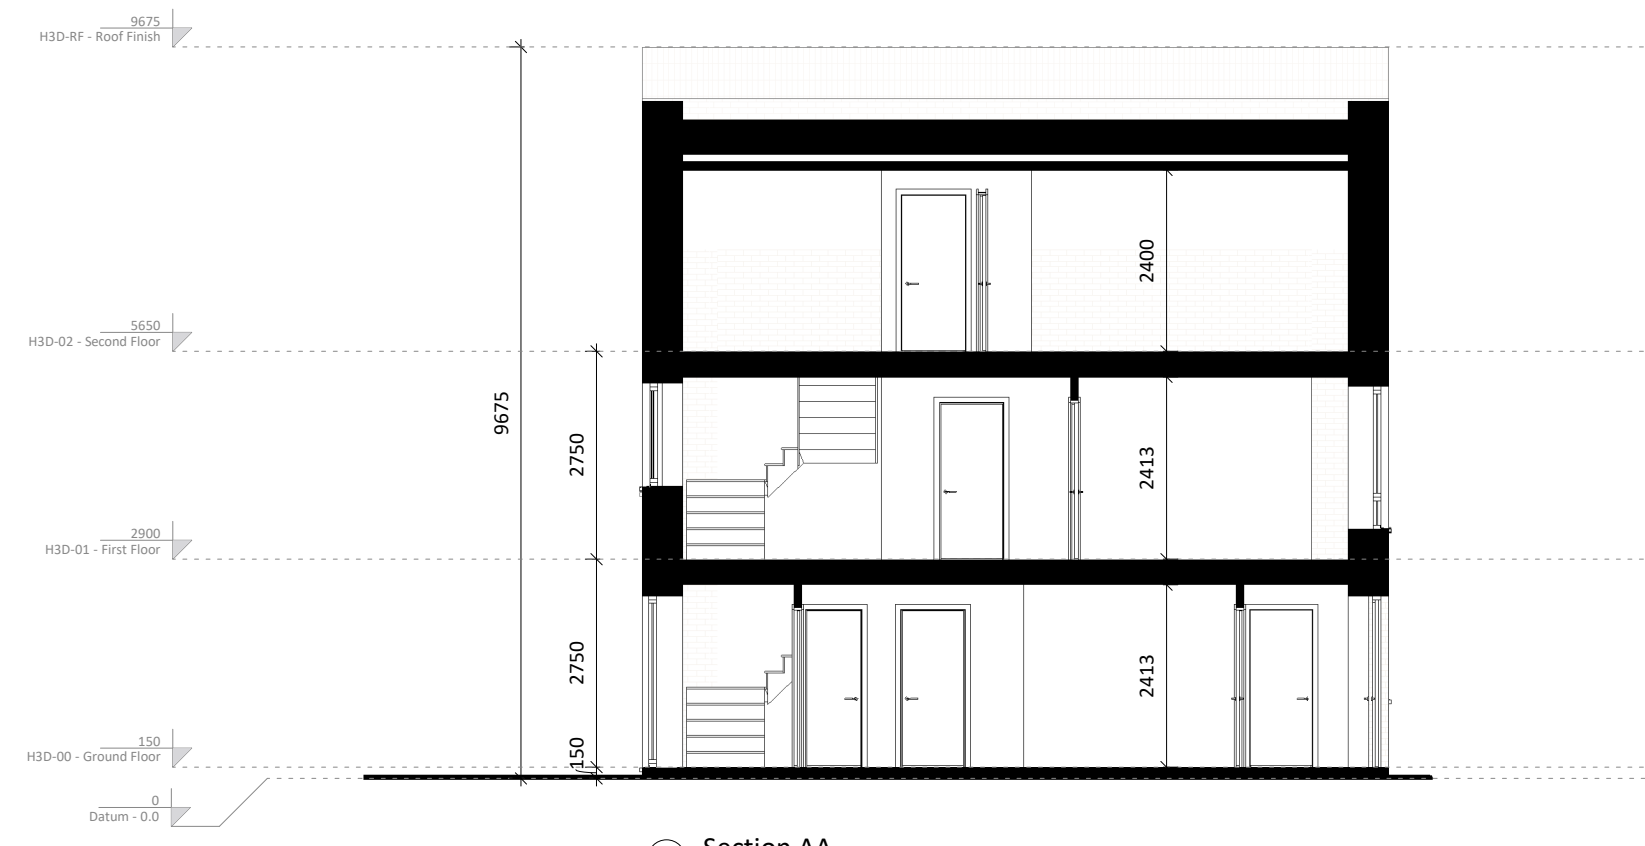

4 Section AA
1:100

18 H3D Alternate Unit Elevations Key Plan
1:1000

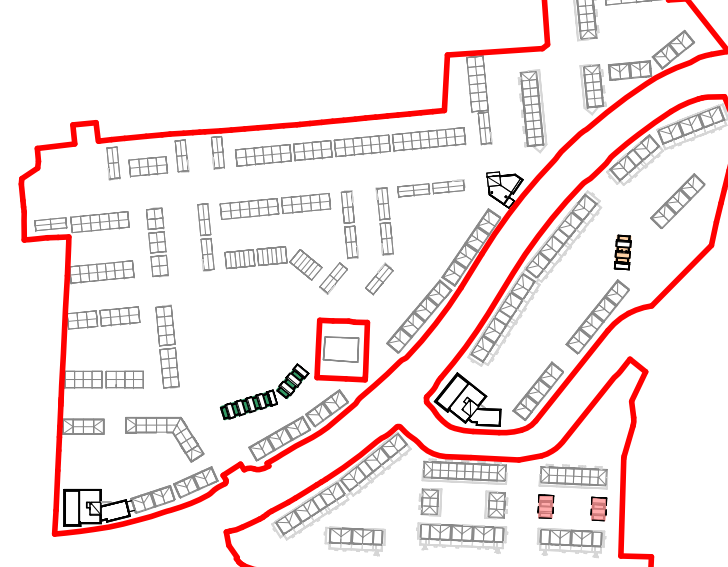

Revision Description

Issued For Planning

Date: 28.03.2025

Rev. No.: A3-C01

Issued by: CM

architecture | urban design | Dublin | Cork

email: info@mahonypike.com | The Chapel | One South Mall

tel: +353 1 203 7460 | Mount St Anne's | Cork City

fax: +353 1 283 0822 | Milltown, Dublin 6 | Co. Cork

www.mahonypike.com | D06 N952 Ireland | T12 CCN3 Ireland

Project: Kishoge Part 10 Application

Location: Clonburris, Co. Dublin

Client: South Dublin County Council

Project Code: KSG3

Project Lead: DMcD

Drawn By: LR

Job No.: KSG3

Purpose: Planning

Scale @ A0: As indicated

Date: 28.03.2025

Revision: A3-C01

Status: S2

Any reference to fire safety design or performance is presented for coordination purposes only. Refer only to the granted Fire Safety Certificate, and fire consultant's information for fire safety design, specification and performance.

Figure dimensions only to be used. This drawing is copyright of O'Mahony Pike Architects Ltd. All information is shared as per approved use in accordance with ISO19650-2:2018, Table 5; Standard Codes for Suitability of Models and Documents and the BEP.

If the 'Status' field is empty, this information has been shared at S0 - WIP.

Drawing No.: KSG3-OMP-H3D-ZZ-DR-A-1000

o'mahony pike

architecture | urban design | Dublin | Cork

email: info@mahonypike.com | The Chapel | One South Mall

tel: +353 1 203 7460 | Mount St Anne's | Cork City

fax: +353 1 283 0822 | Milltown, Dublin 6 | Co. Cork

www.mahonypike.com | D06 N952 Ireland | T12 CCN3 Ireland

Project: Kishoge Part 10 Application

Location: Clonburris, Co. Dublin

Client: South Dublin County Council

Project Code: KSG3

Project Lead: DMcD

Drawn By: LR

Job No.: KSG3

Purpose: Planning

Scale @ A0: As indicated

Date: 28.03.2025

Revision: A3-C01

Status: S2

Any reference to fire safety design or performance is presented for coordination purposes only. Refer only to the granted Fire Safety Certificate, and fire consultant's information for fire safety design, specification and performance.

Figure dimensions only to be used. This drawing is copyright of O'Mahony Pike Architects Ltd. All information is shared as per approved use in accordance with ISO19650-2:2018, Table 5; Standard Codes for Suitability of Models and Documents and the BEP.

If the 'Status' field is empty, this information has been shared at S0 - WIP.

Drawing No.: KSG3-OMP-H3D-ZZ-DR-A-1000

Source Ref: KSG3-OMP-22-02-A01-A-0001-04