




FOURTH FLOOR PLAN

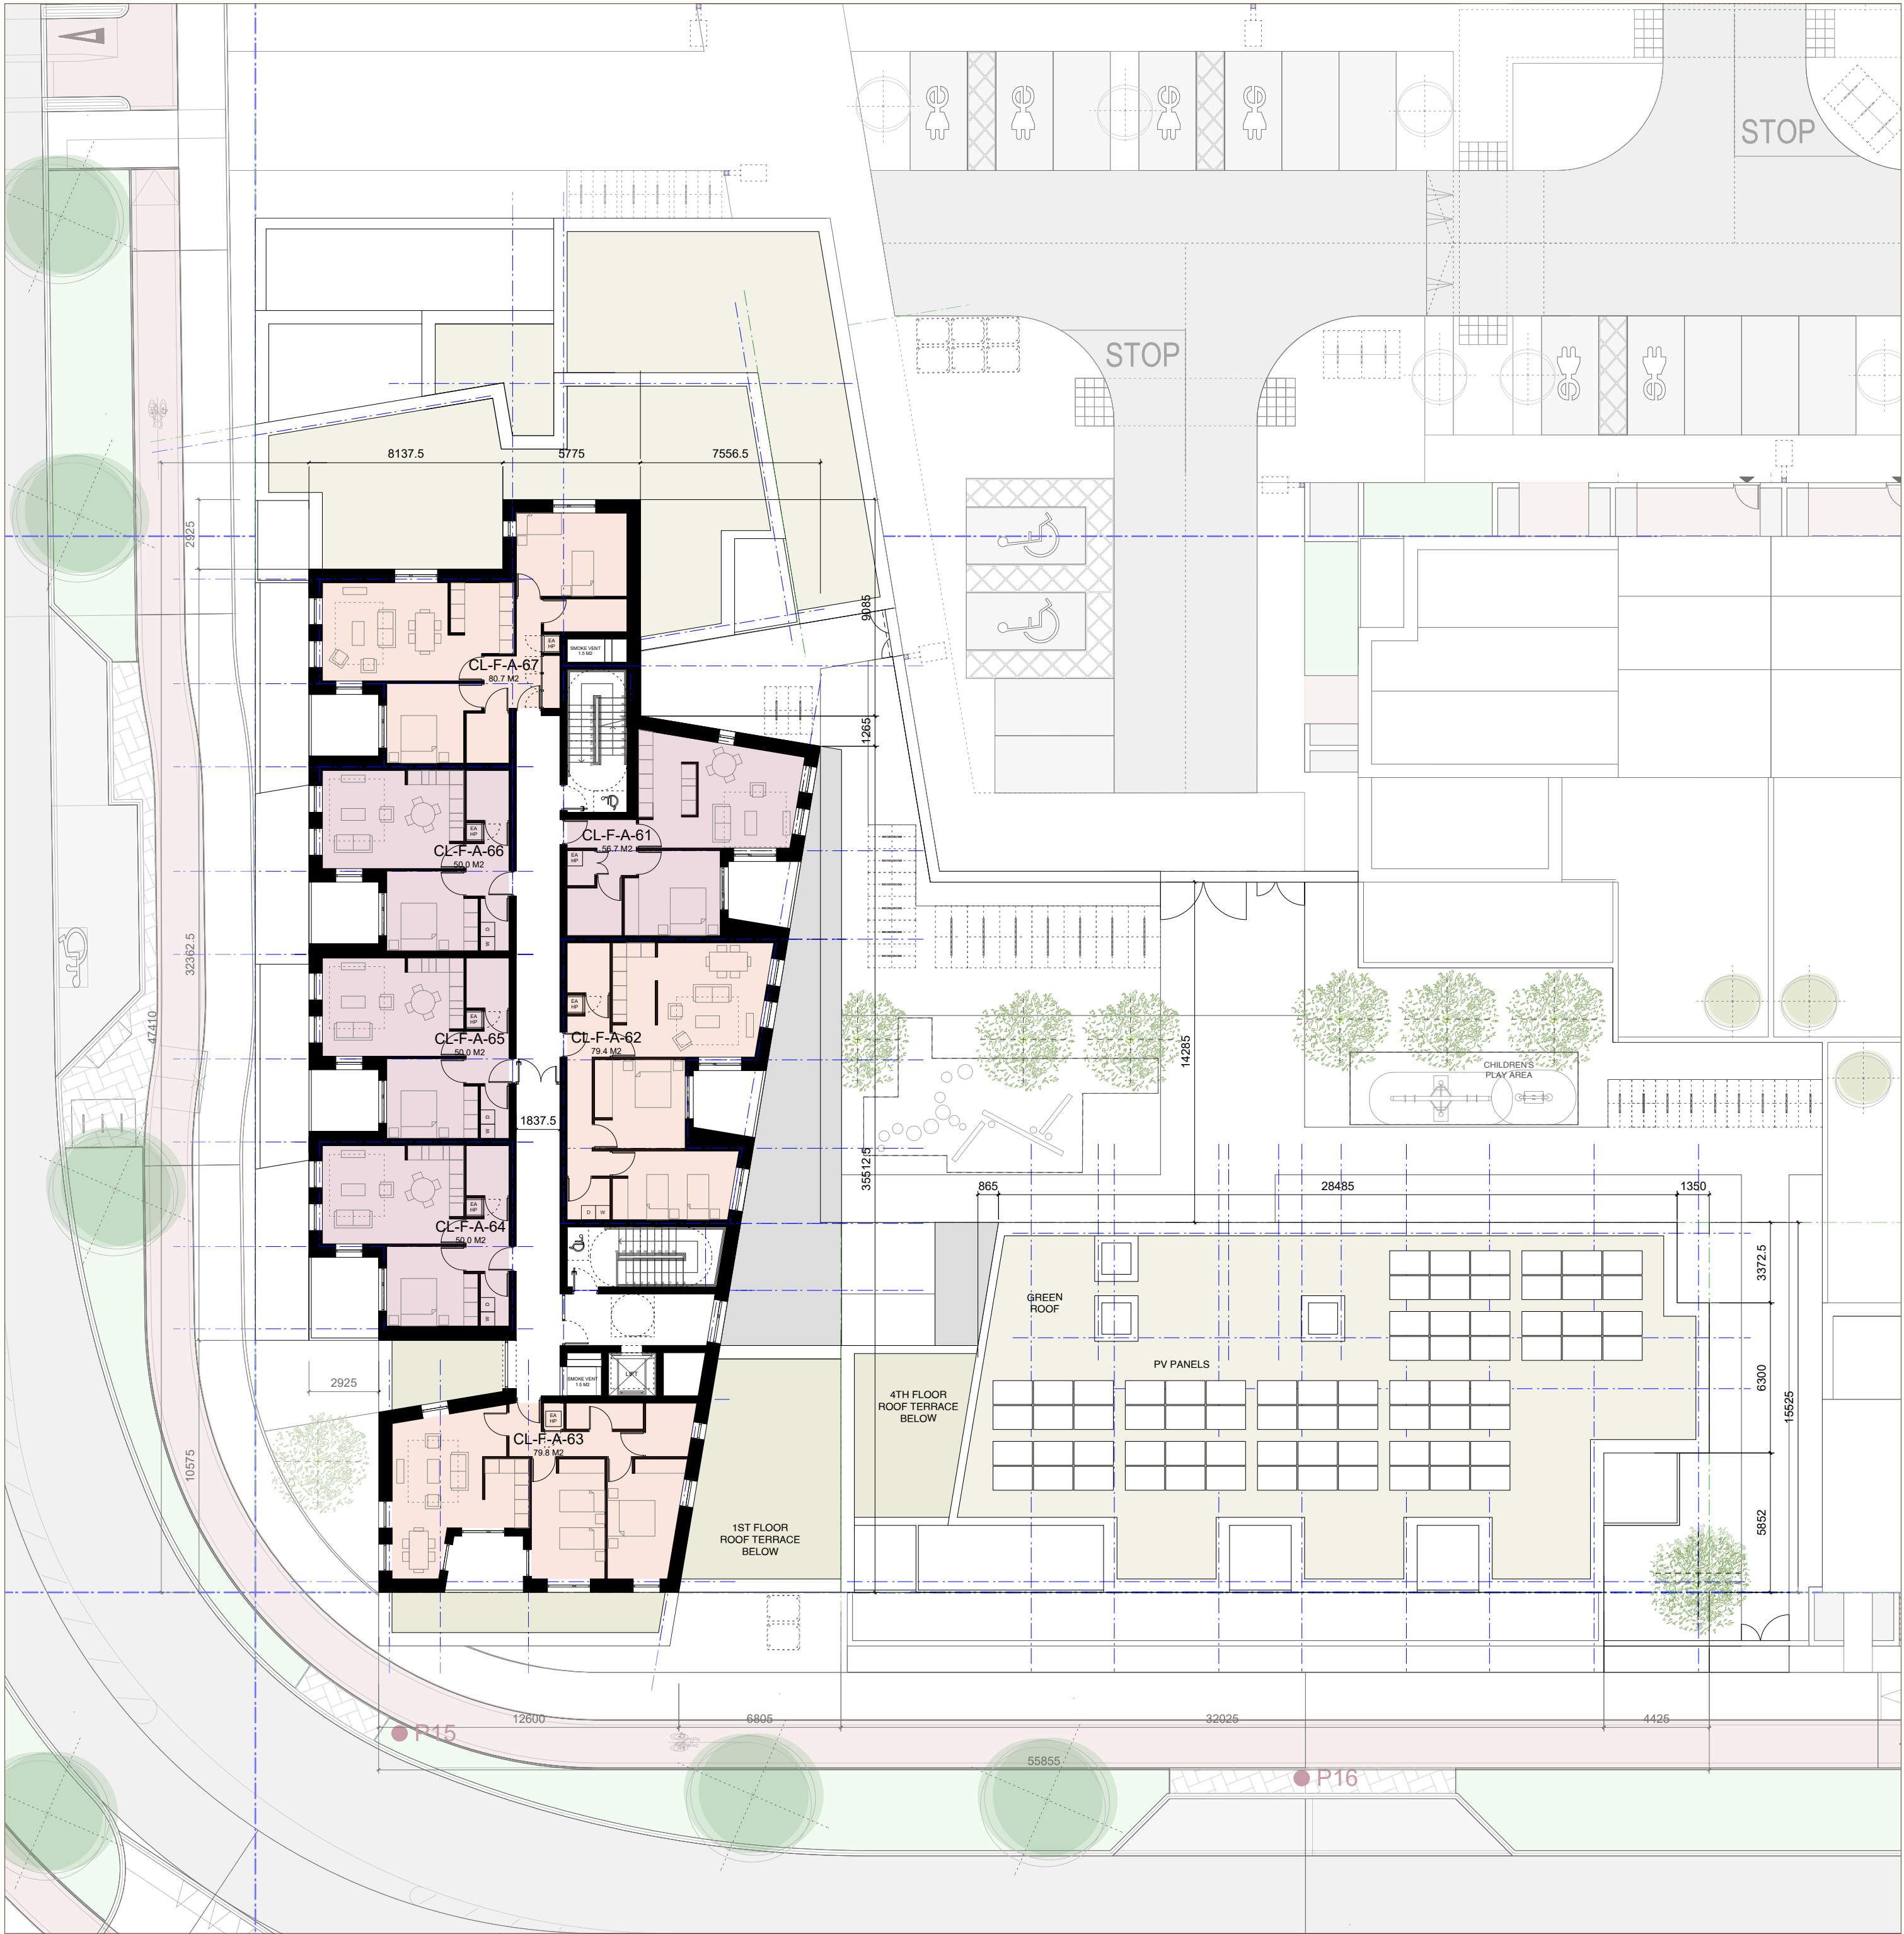

FIFTH FLOOR PLAN


2301-KSG-BLOCK F
GA PLANS
1:200@ A1

GENERAL NOTES:

DRAWING TO BE READ WITH REFERENCE TO THE FOLLOWING ASSOCIATED DRAWINGS AND INFORMATION:
- 6000 SERIES DRAWINGS: EXISTING SITE INFO
- 1000 SERIES DRAWINGS: PROPOSED SITE LAYOUT INFO
- 2000 SERIES DRAWINGS: PROPOSED ELEVATIONS INFO
- 3000 SERIES DRAWINGS: PROPOSED SITE LONGITUDINAL SECTIONS
- 4000 SERIES DRAWINGS: GA DRAWINGS/ UNIT TYPES INFO
- 5000 SERIES DRAWINGS: PROPOSED MATERIALITY
- 6000 SERIES DRAWINGS: HQA AND ASSOCIATED SCHEDULE OF INFO
- ARCHITECTURAL DESIGN STATEMENT

LEGEND:

- 1BED APT
- 2BED APT
- COMMUNAL APT. AREA
- CHILDCARE
- RETAIL

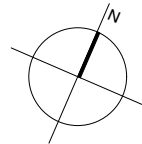

REVISION	DATE	NOTES	REVISION	DATE	NOTES
-			F		
-			G		
-			H		
D			I		
E			J		

DRG NO:	KSG4	DTA	ACF	ZZ	DR	A	4102
PROJECT:	KISHOGE PART 10 APPLICATION						
DRAWING:	SITE 4 - PROPOSED 4F-5F PLAN APT BLOCK - CLUSTER F						

SCALE:	1:200
JOB NO:	2301-KSG
SERIES:	PLANNING
DATE:	28.03.2025
DRAWN:	JMC
CHECKED:	JM

DTAARCHITECTS
ARCHITECTURE & URBAN DESIGN
12-14 COLLEGE GREEN, DUBLIN 2
T: 353 (0) 3 6777402
WWW.DTA.IE